




busansky\4:26:18 PM pw:\617479-PWINT.aecom\online\local\AECOM_D501_NA\Documents\60505397-US50_RoyalGorge_West_Shg_Jct North\900 Work\910 CAD\02 SHEETS\02_Roadway\21255DES_RdwyDetail_1.dgn

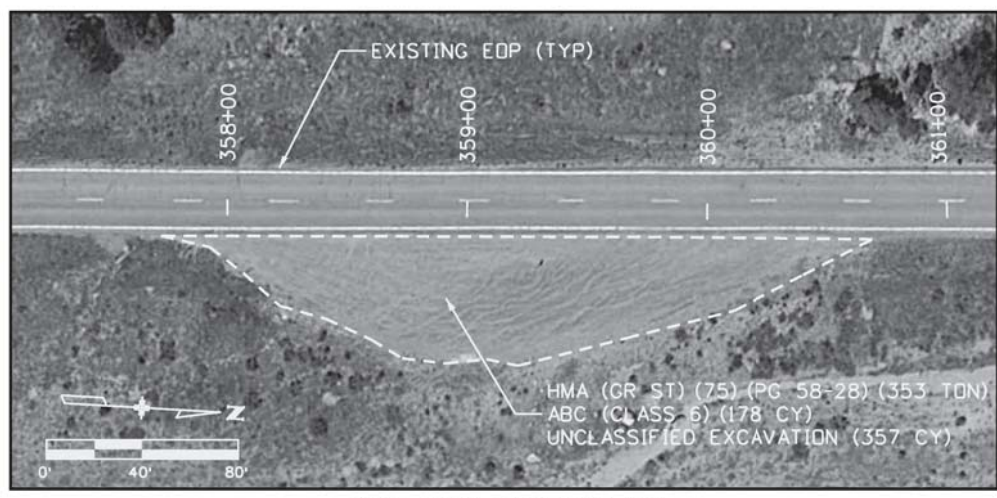


**SH9 STA 360+00 RT
SNOWPLOW TURNAROUND**

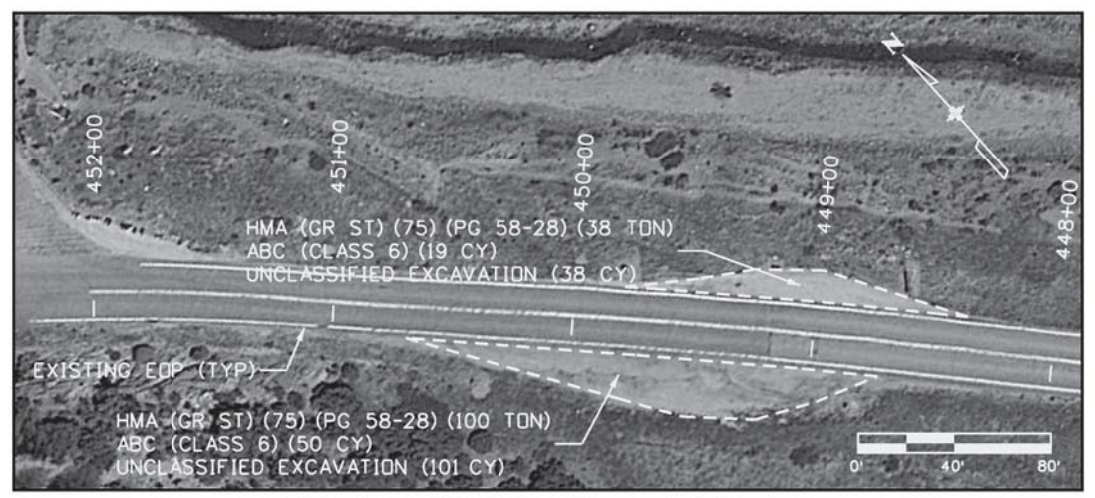

**SH9 STA 449+00 RT & 450+00 LT
SNOWPLOW TURNAROUND**

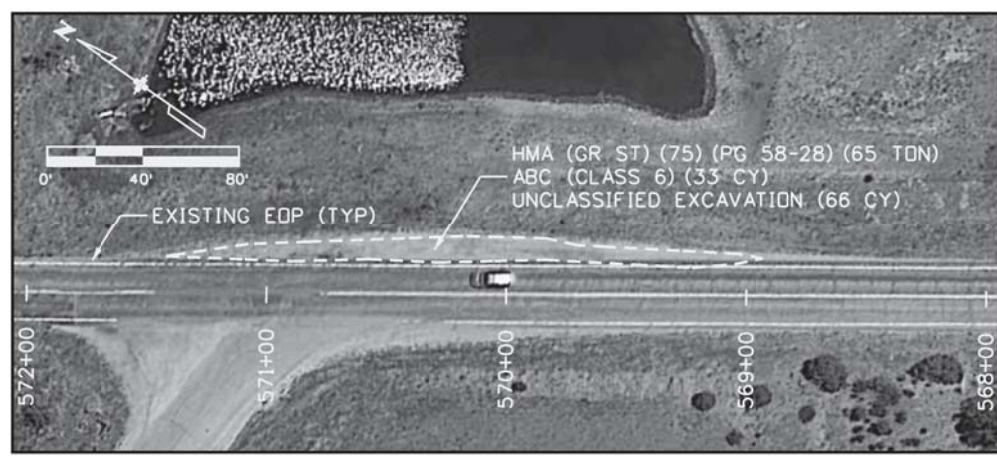


**SH9 STA 570+40 RT
SNOWPLOW TURNAROUND**

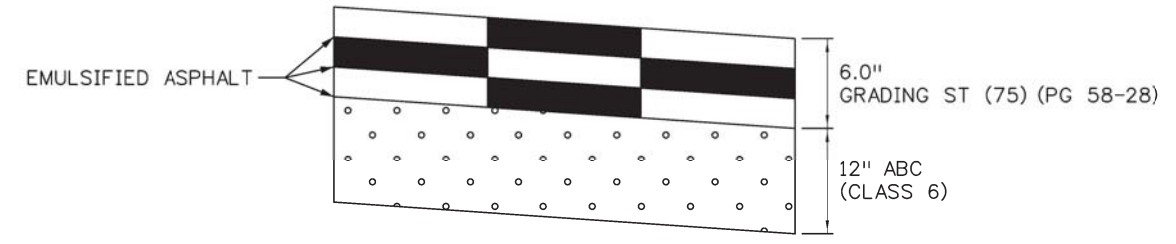


**SH9 SNOWPLOW TURNAROUND
PAVEMENT SECTION DETAIL**

(STA 360+00 RT, STA 449+00 RT,
STA 450+00 LT, & STA 570+40 RT)

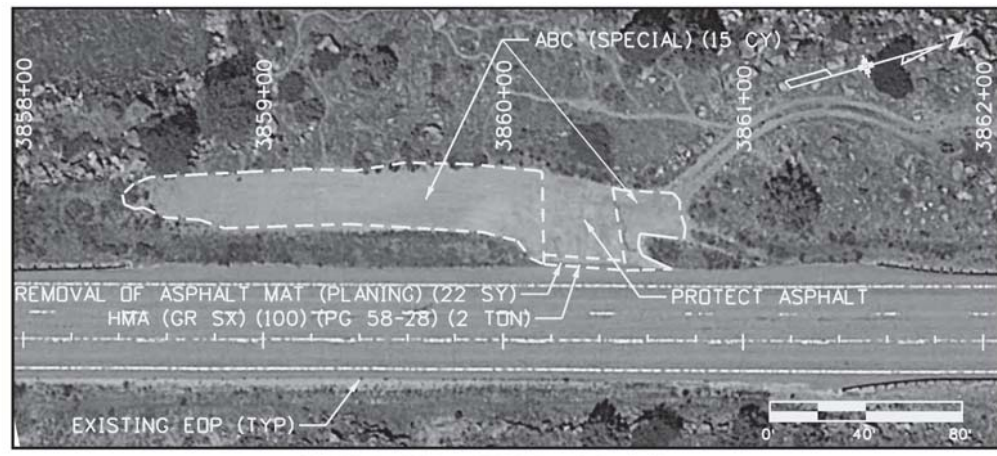

US50 STA 3860+00 LT

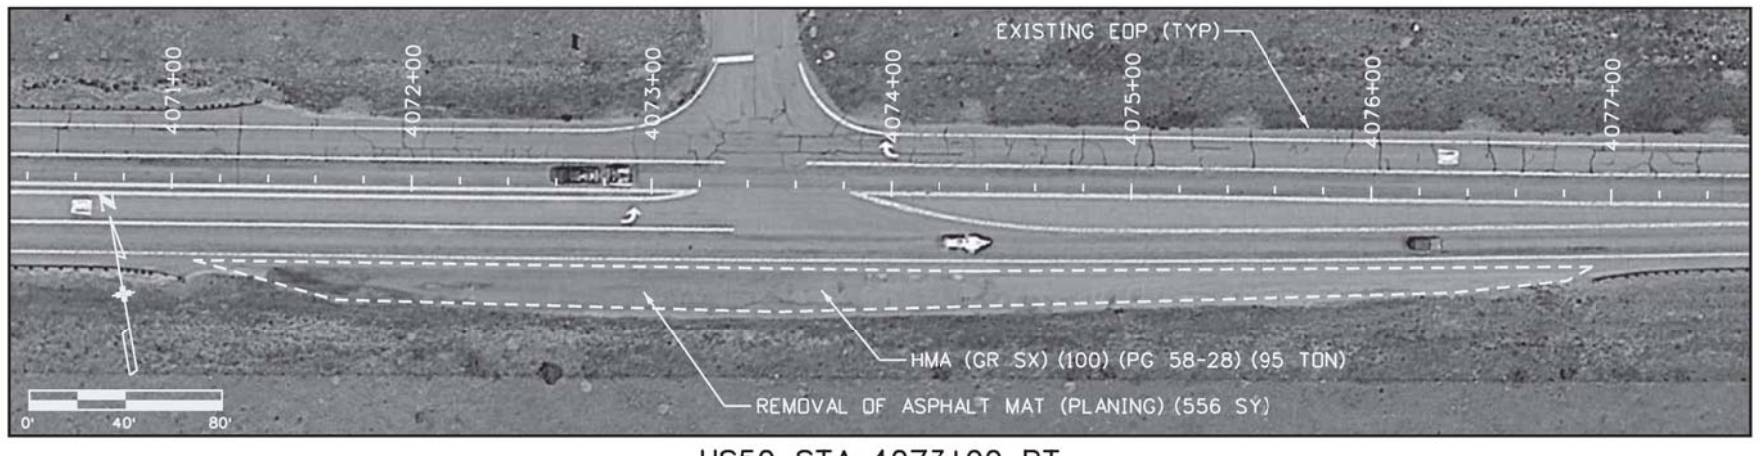

US50 STA 4073+00 RT

Print Date: 1/24/2017	
File Name: 21255DES_RdwyDetail_1.dgn	
Horiz. Scale: 1:80 Vert. Scale: N/A	
TRANSPORTATION AECOM Technical Services, Inc. 2315 BriarGate Parkway, Suite 150 Colorado Springs, CO 80920 T 719.531.0001 www.aecom.com	

Sheet Revisions		
Date:	Comments	Init.

Colorado Department of Transportation


 1480 Quail Lake, Suite A
 Colorado Springs, CO 80906
 Phone: 719-634-2323 FAX: 719-227-3298
Region 2 DW

As Constructed
No Revisions:
Revised:
Void:


ROADWAY DETAIL APPROACHES AND PULLOUTS			
Designer:	JAB	Structure	
Detailer:	WRS	Numbers	
Subset:	DET-RDWY	Subset Sheets:	1 of 8

Project No./Code
STA 0503-089
21255
Sheet Number 62


C:\Users\jason.bonini\10:28:51 PM pw:\617479-PW\INT.aecomonline.local\AECOM_DS01_NA\Documents\60505397-US50 Royal Gorge West_Shg_Jct North\900 Work\910 CAD\02 SHEETS\02_Roadway\21255DES_RdwyDetail_2.dgn

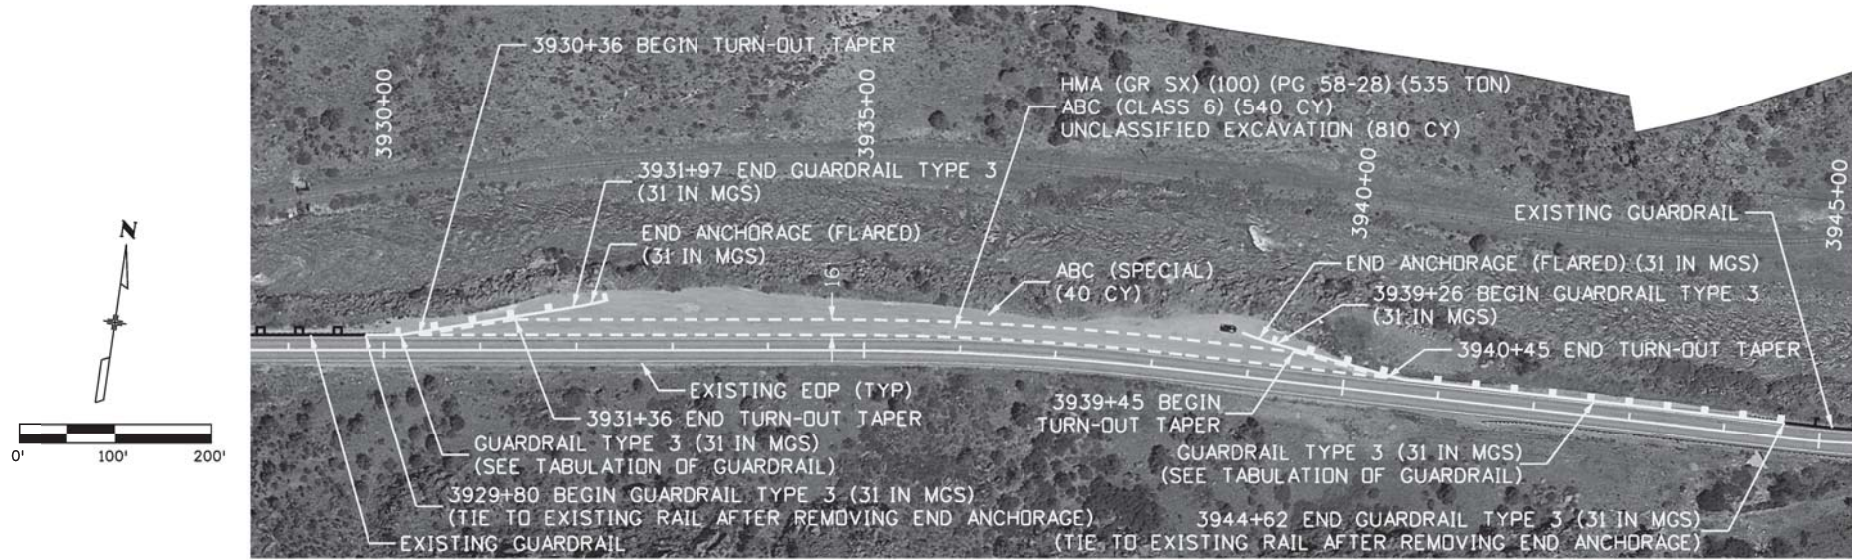


SLOW VEHICLE PULLOUT US50 STA 3936+00 LT

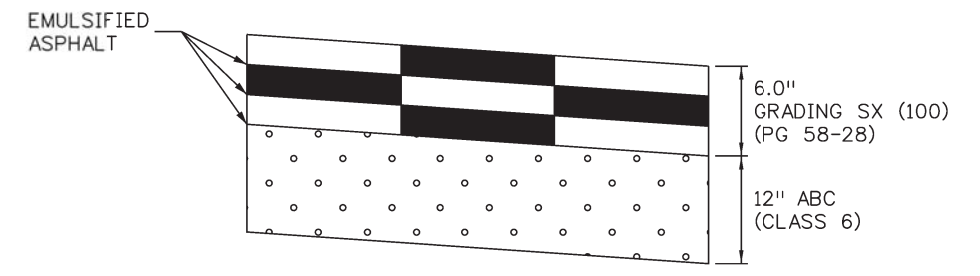

SLOW VEHICLE PULLOUT US50 PAVEMENT SECTION DETAIL

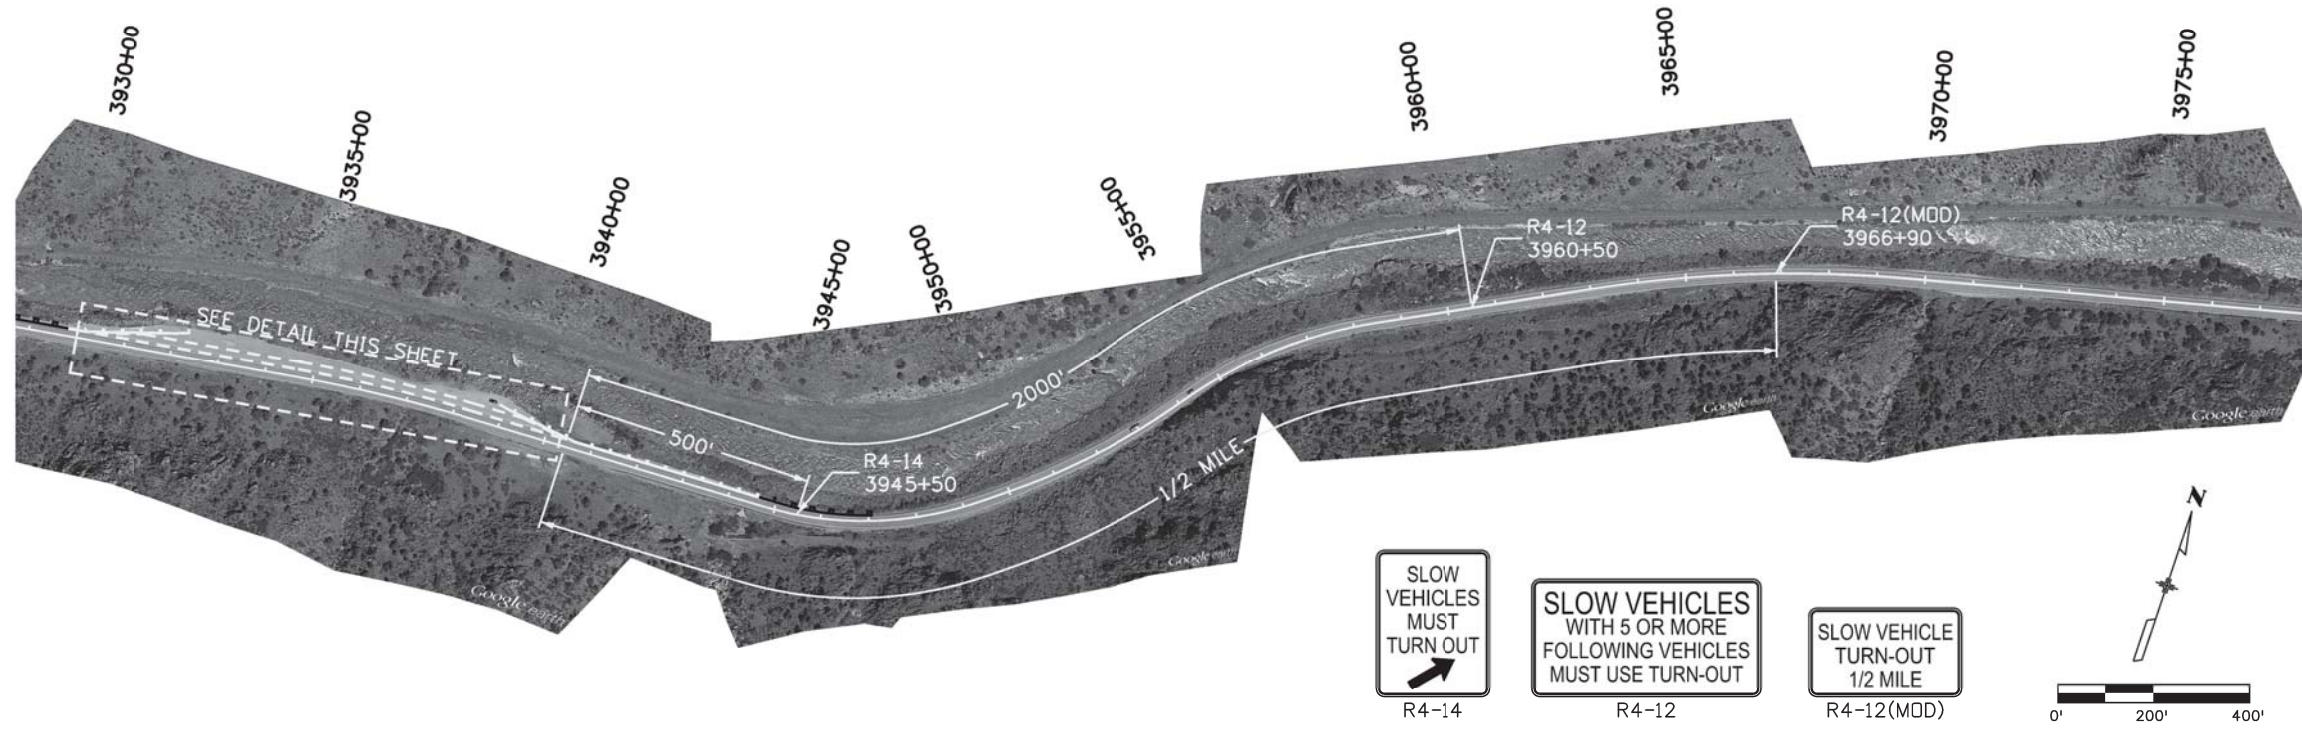

SLOW VEHICLE PULLOUT US50 STA 3936+00 LT

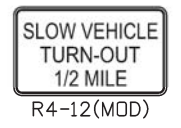

Print Date: 1/24/2017	0000
File Name: 21255DES_RdwyDetail_2.dgn	
Horiz. Scale: 1:200 Vert. Scale: N/A	
TRANSPORTATION AECOM Technical Services, Inc. 2315 Briargate Parkway, Suite 150 Colorado Springs, CO 80920 T 719.531.0001 www.aecom.com	

Sheet Revisions		
Date:	Comments	Init.

Colorado Department of Transportation
 1480 Quail Lake, Suite A
 Colorado Springs, CO 80906
 Phone: 719-634-2323 FAX: 719-227-3298
 Region 2 DW


As Constructed
No Revisions:
Revised:
Void:

ROADWAY DETAIL APPROACHES AND PULLOUTS			
Designer:	JAB	Structure	
Detailer:	WRS	Numbers	
Subset:	DET-RDWH	Subset Sheets:	2 of 8


Project No./Code
STA 0503-089
21255
Sheet Number 63



SH9 STA 13+45 LT

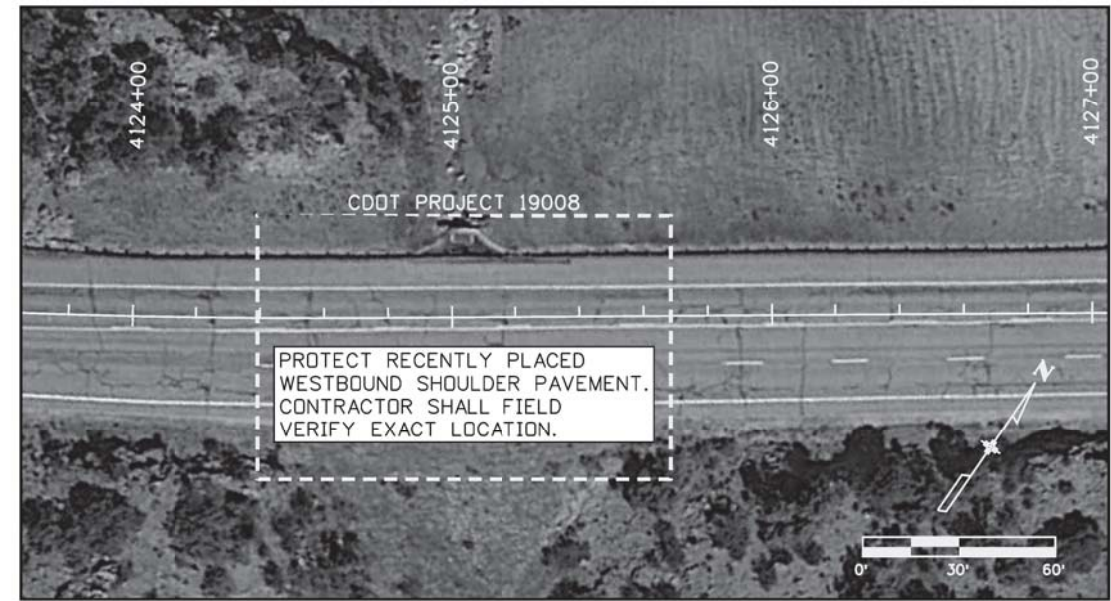

US50 STA 4125+00

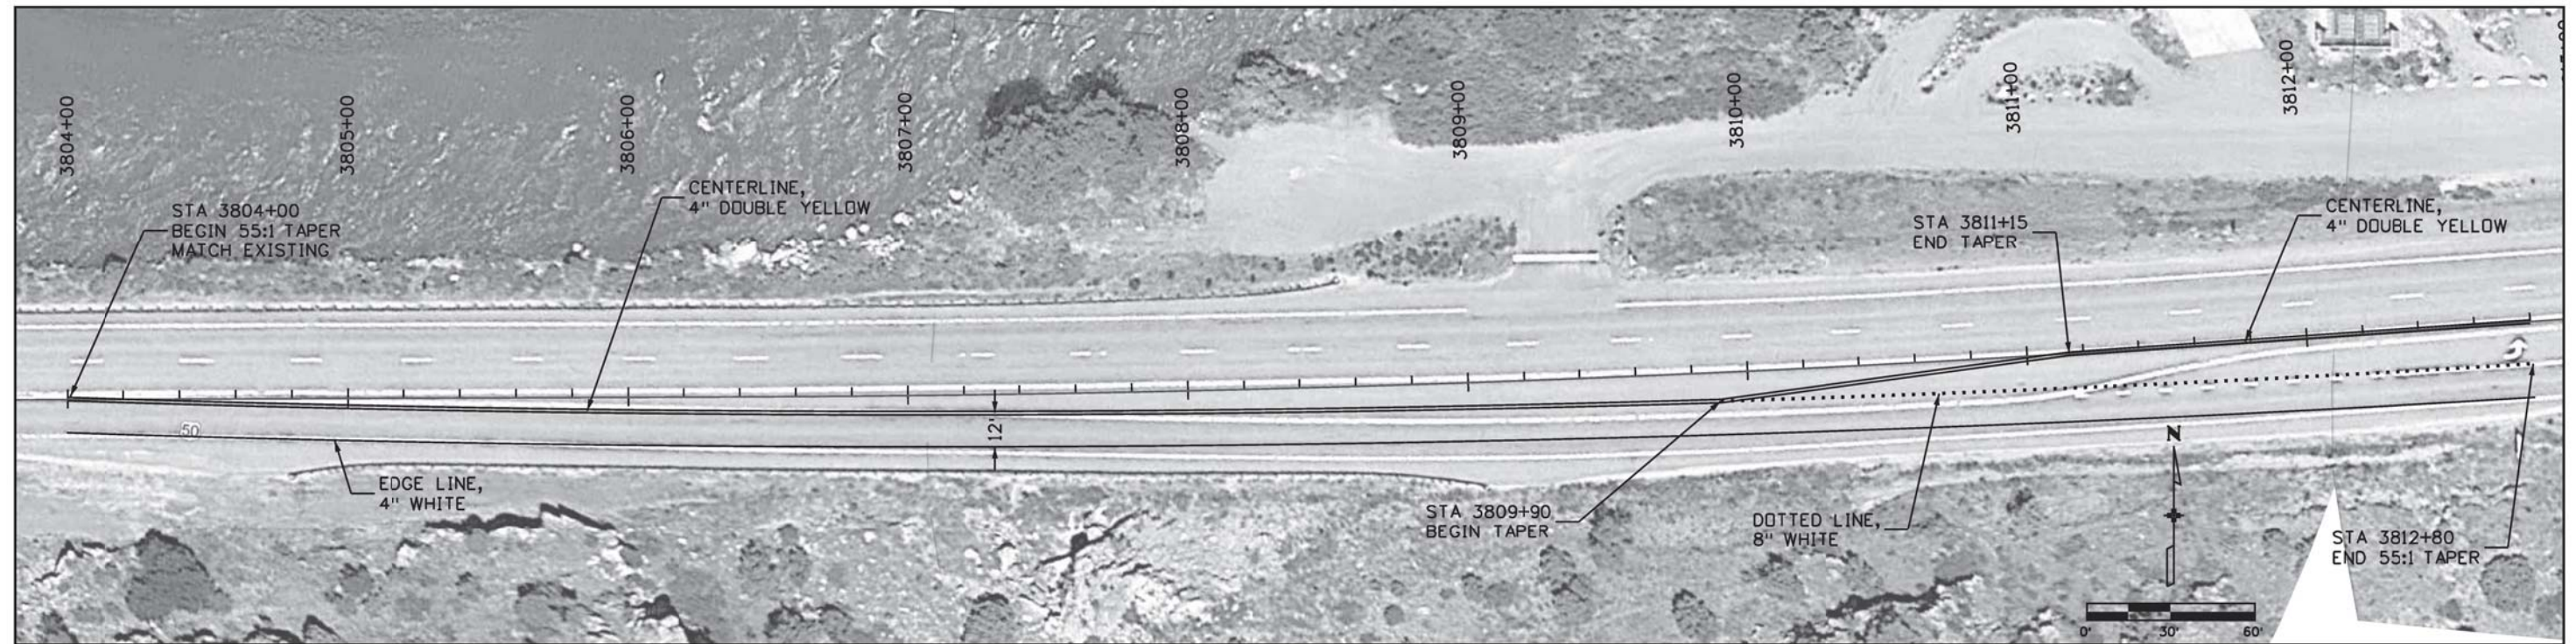

US50 STRIPING CORRECTIONS

busansky\2:03:14 PM p:\617479-PWINT-aecomonline\local\AECOM_DS01_NA\Documents\60505397-US50_Royal Gorge West_Shg_Jct North\900_Work\910_CAD\02_SHEETS\02_Roadway\21255DES_RdwyDetail_3.dgn


Print Date: 12/21/2016	Sheet Revisions			Colorado Department of Transportation		As Constructed		ROADWAY DETAIL MISCELLANEOUS DETAILS		Project No./Code			
File Name: 21255DES_RdwyDetail_3.dgn	Date:	Comments	Init.	 1480 Quail Lake, Suite A Colorado Springs, CO 80906 Phone: 719-634-2323 FAX: 719-227-3298 Region 2		No Revisions:		Designer: JAB Detailer: WRS Subset: DET-RDWY		STA 0503-089			
Horiz. Scale: 1:60 Vert. Scale: N/A						Revised:				Structure		21255	
 TRANSPORTATION AECOM Technical Services, Inc. 2315 Briargate Parkway, Suite 150 Colorado Springs, CO 80920 T 719.531.0001 www.aecom.com						Void:				Number Subset Sheets: 3 of 8		Sheet Number 64	

busansky\9:56:07 AM pwc\617479-PWINT_aecomonline.local\AECOM_DS01_NA\Documents\60505397-US50 Royal Gorge West_Shg_Jct North\900 Work\910 CAD\02 SHEETS\02_Roadway\21255DES_RdwyDetail_4.dgn



NOTES:

- 1) THE CONTRACTOR WILL BE RESPONSIBLE FOR ENSURING THE EXCAVATION IS PROTECTED. THIS WILL REQUIRE THE CONTRACTOR TO SHORE ANY EXCAVATIONS AT THE DIRECTION OF THE ENGINEER NIGHTLY. THE COST OF THIS WILL NOT BE PAID FOR SEPARATELY, BUT SHALL BE INCLUDED IN THE COST OF WORK.

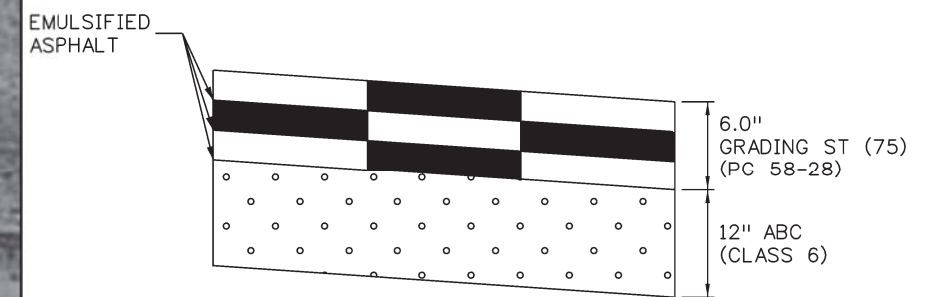

ISLAND PAVEMENT SECTION DETAIL

JCT US 50/SH 9

Print Date: 1/24/2017
File Name: 21255DES_RdwyDetail_4.dgn
Horiz. Scale: 1:40 Vert. Scale: N/A
 TRANSPORTATION AECOM Technical Services, Inc. 2315 Briargate Parkway, Suite 150 Colorado Springs, CO 80920 T 719.531.0001 www.aecom.com

Sheet Revisions		
Date:	Comments	Init.

Colorado Department of Transportation



1480 Quail Lake, Suite A
 Colorado Springs, CO 80906
 Phone: 719-634-2323 FAX: 719-227-3298



Region 2 DW

As Constructed
No Revisions:
Revised:
Void:

ROADWAY DETAIL JUNCTION US 50/SH 9			
Designer:	WRS	Structure	
Detailer:	JAB	Numbers	
Subset:	DET-RDWY	Subset Sheets:	4 of 8

Project No./Code
STA 0503-089
21255
Sheet Number 65

busanskyj\3:32:33 PM pww:\617479-PWINT_aecomonline.locob:AECOM_DS01_NA\Documents\60505387-US50 Royal Gorge West_SHG Jct North\900 Work\910 CAD\02 SHEETS\02_Roadway\21255DES_RdwyDetail_5.dgn

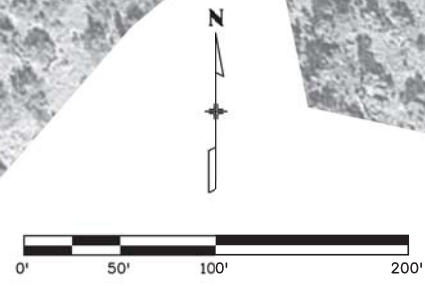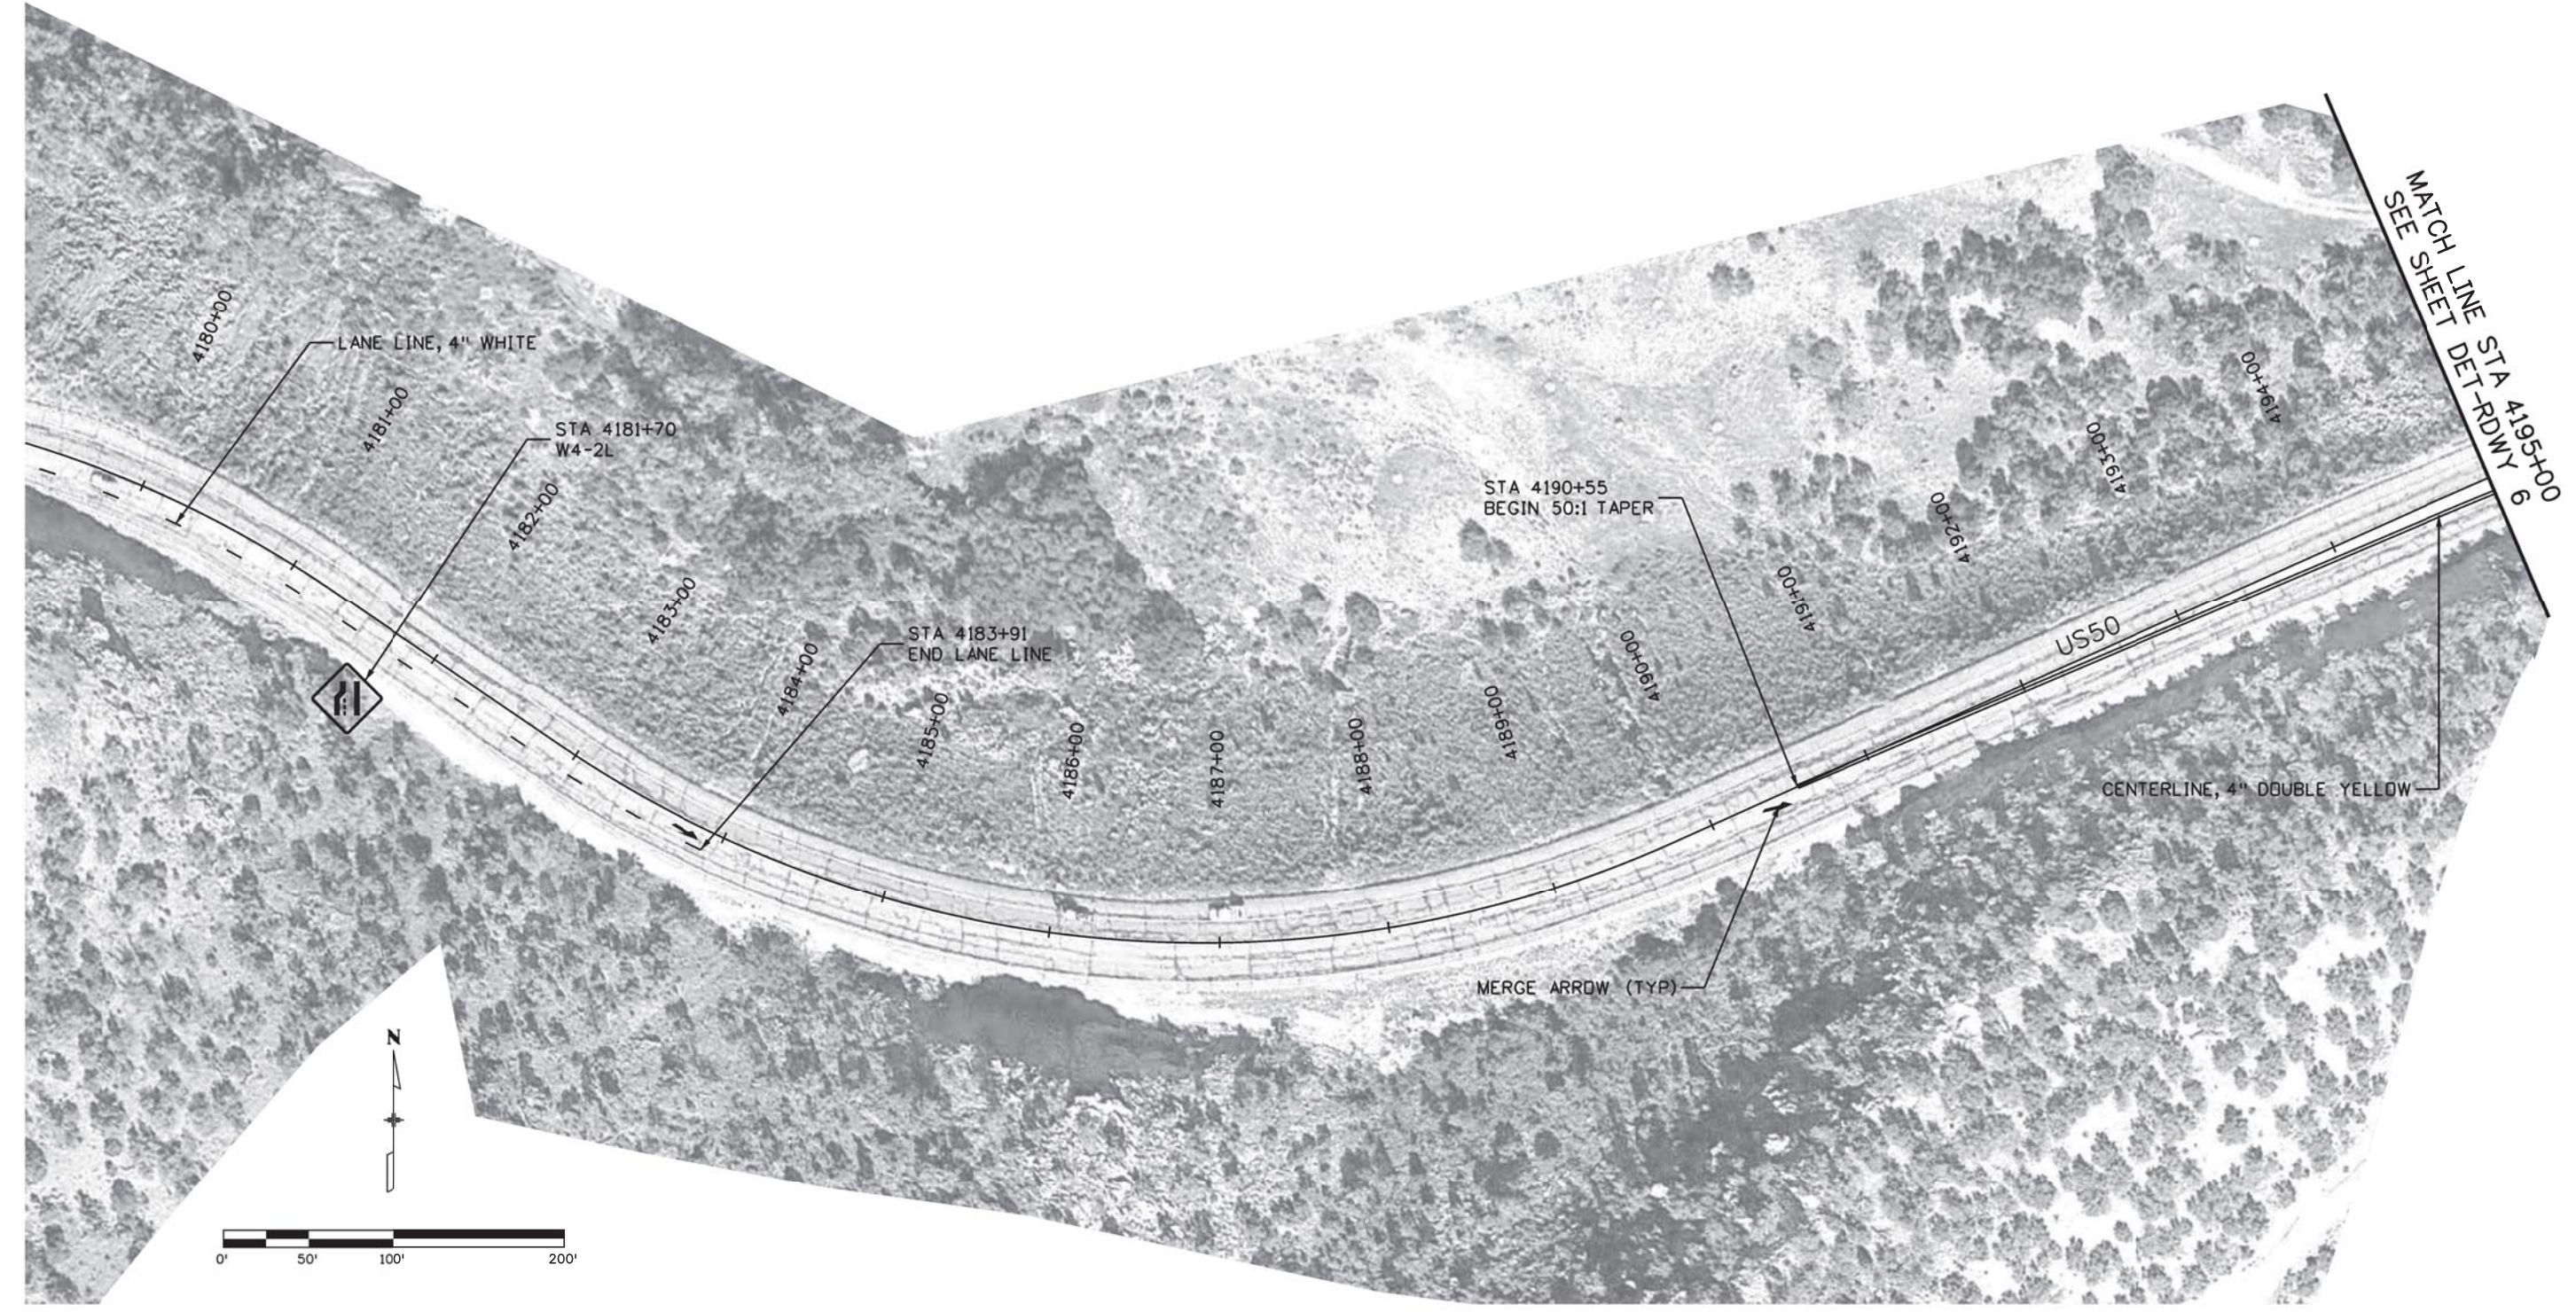

Print Date: 12/21/2016
File Name: 21255DES_RdwyDetail_5.dgn
Horiz. Scale: 1:100 Vert. Scale: N/A
<small>TRANSPORTATION AECOM Technical Services, Inc. 2315 BriarGate Parkway, Suite 150 Colorado Springs, CO 80920 T 719.531.0001 www.aecom.com</small>

Sheet Revisions		
Date:	Comments	Init.

Colorado Department of Transportation


 1480 Quail Lake, Suite A
 Colorado Springs, CO 80906
 Phone: 719-634-2323 FAX: 719-227-3298
Region 2 **DW**


As Constructed
No Revisions:
Revised:
Void:

ROADWAY DETAIL US50 EASTBOUND LEFT TURN			
Designer:	WRS	Structure	
Detailer:	JAB	Number	
Subset:	DET-RDWY	Subset Sheets:	5 of 8

Project No./Code
STA 0503-089
21255
Sheet Number 66

busansky\5:31:36 PM pw:\617479-PWINT.aecomonline.local\AECOM_DSO1_NA\Documents\60505397-US50 Royal Gorge West_Shg_Jct North 900 Work 910 CAD\02 SHEETS\02_Roadway\21255DES_RdwyDetail_6.dgn

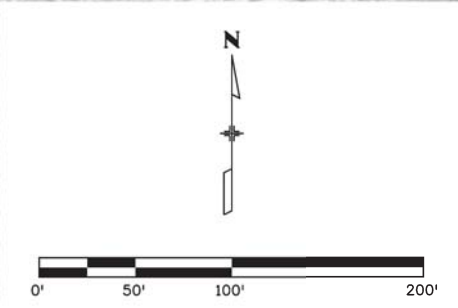

Print Date: 12/21/2016
File Name: 21255DES_RdwyDetail_6.dgn
Horiz. Scale: 1:100 Vert. Scale: N/A
 <small>TRANSPORTATION AECOM Technical Services, Inc. 2315 BriarGate Parkway, Suite 150 Colorado Springs, CO 80920 T 719.531.0001 www.aecom.com</small>

Sheet Revisions		
Date:	Comments	Init.

Colorado Department of Transportation


 1480 Quail Lake, Suite A
 Colorado Springs, CO 80906
 Phone: 719-634-2323 FAX: 719-227-3298
Region 2 **DW**


As Constructed
No Revisions:
Revised:
Void:

ROADWAY DETAIL US50 EASTBOUND LEFT TURN			
Designer:	WRS	Structure	
Detailer:	JAB	Number	
Subset:	DET-RDWY	Subset Sheets:	6 of 8

Project No./Code
STA 0503-089
21255
Sheet Number 67

\\617479-PW\INT\acomonline\local\AECOM\DS01_NA\Documents\60505397-US50_Royal Gorge West_SH9_Jct North\900 Work\910 CAD\02 SHEETS\02_Roadway\21255DES_RdwyDetail_7.dgn

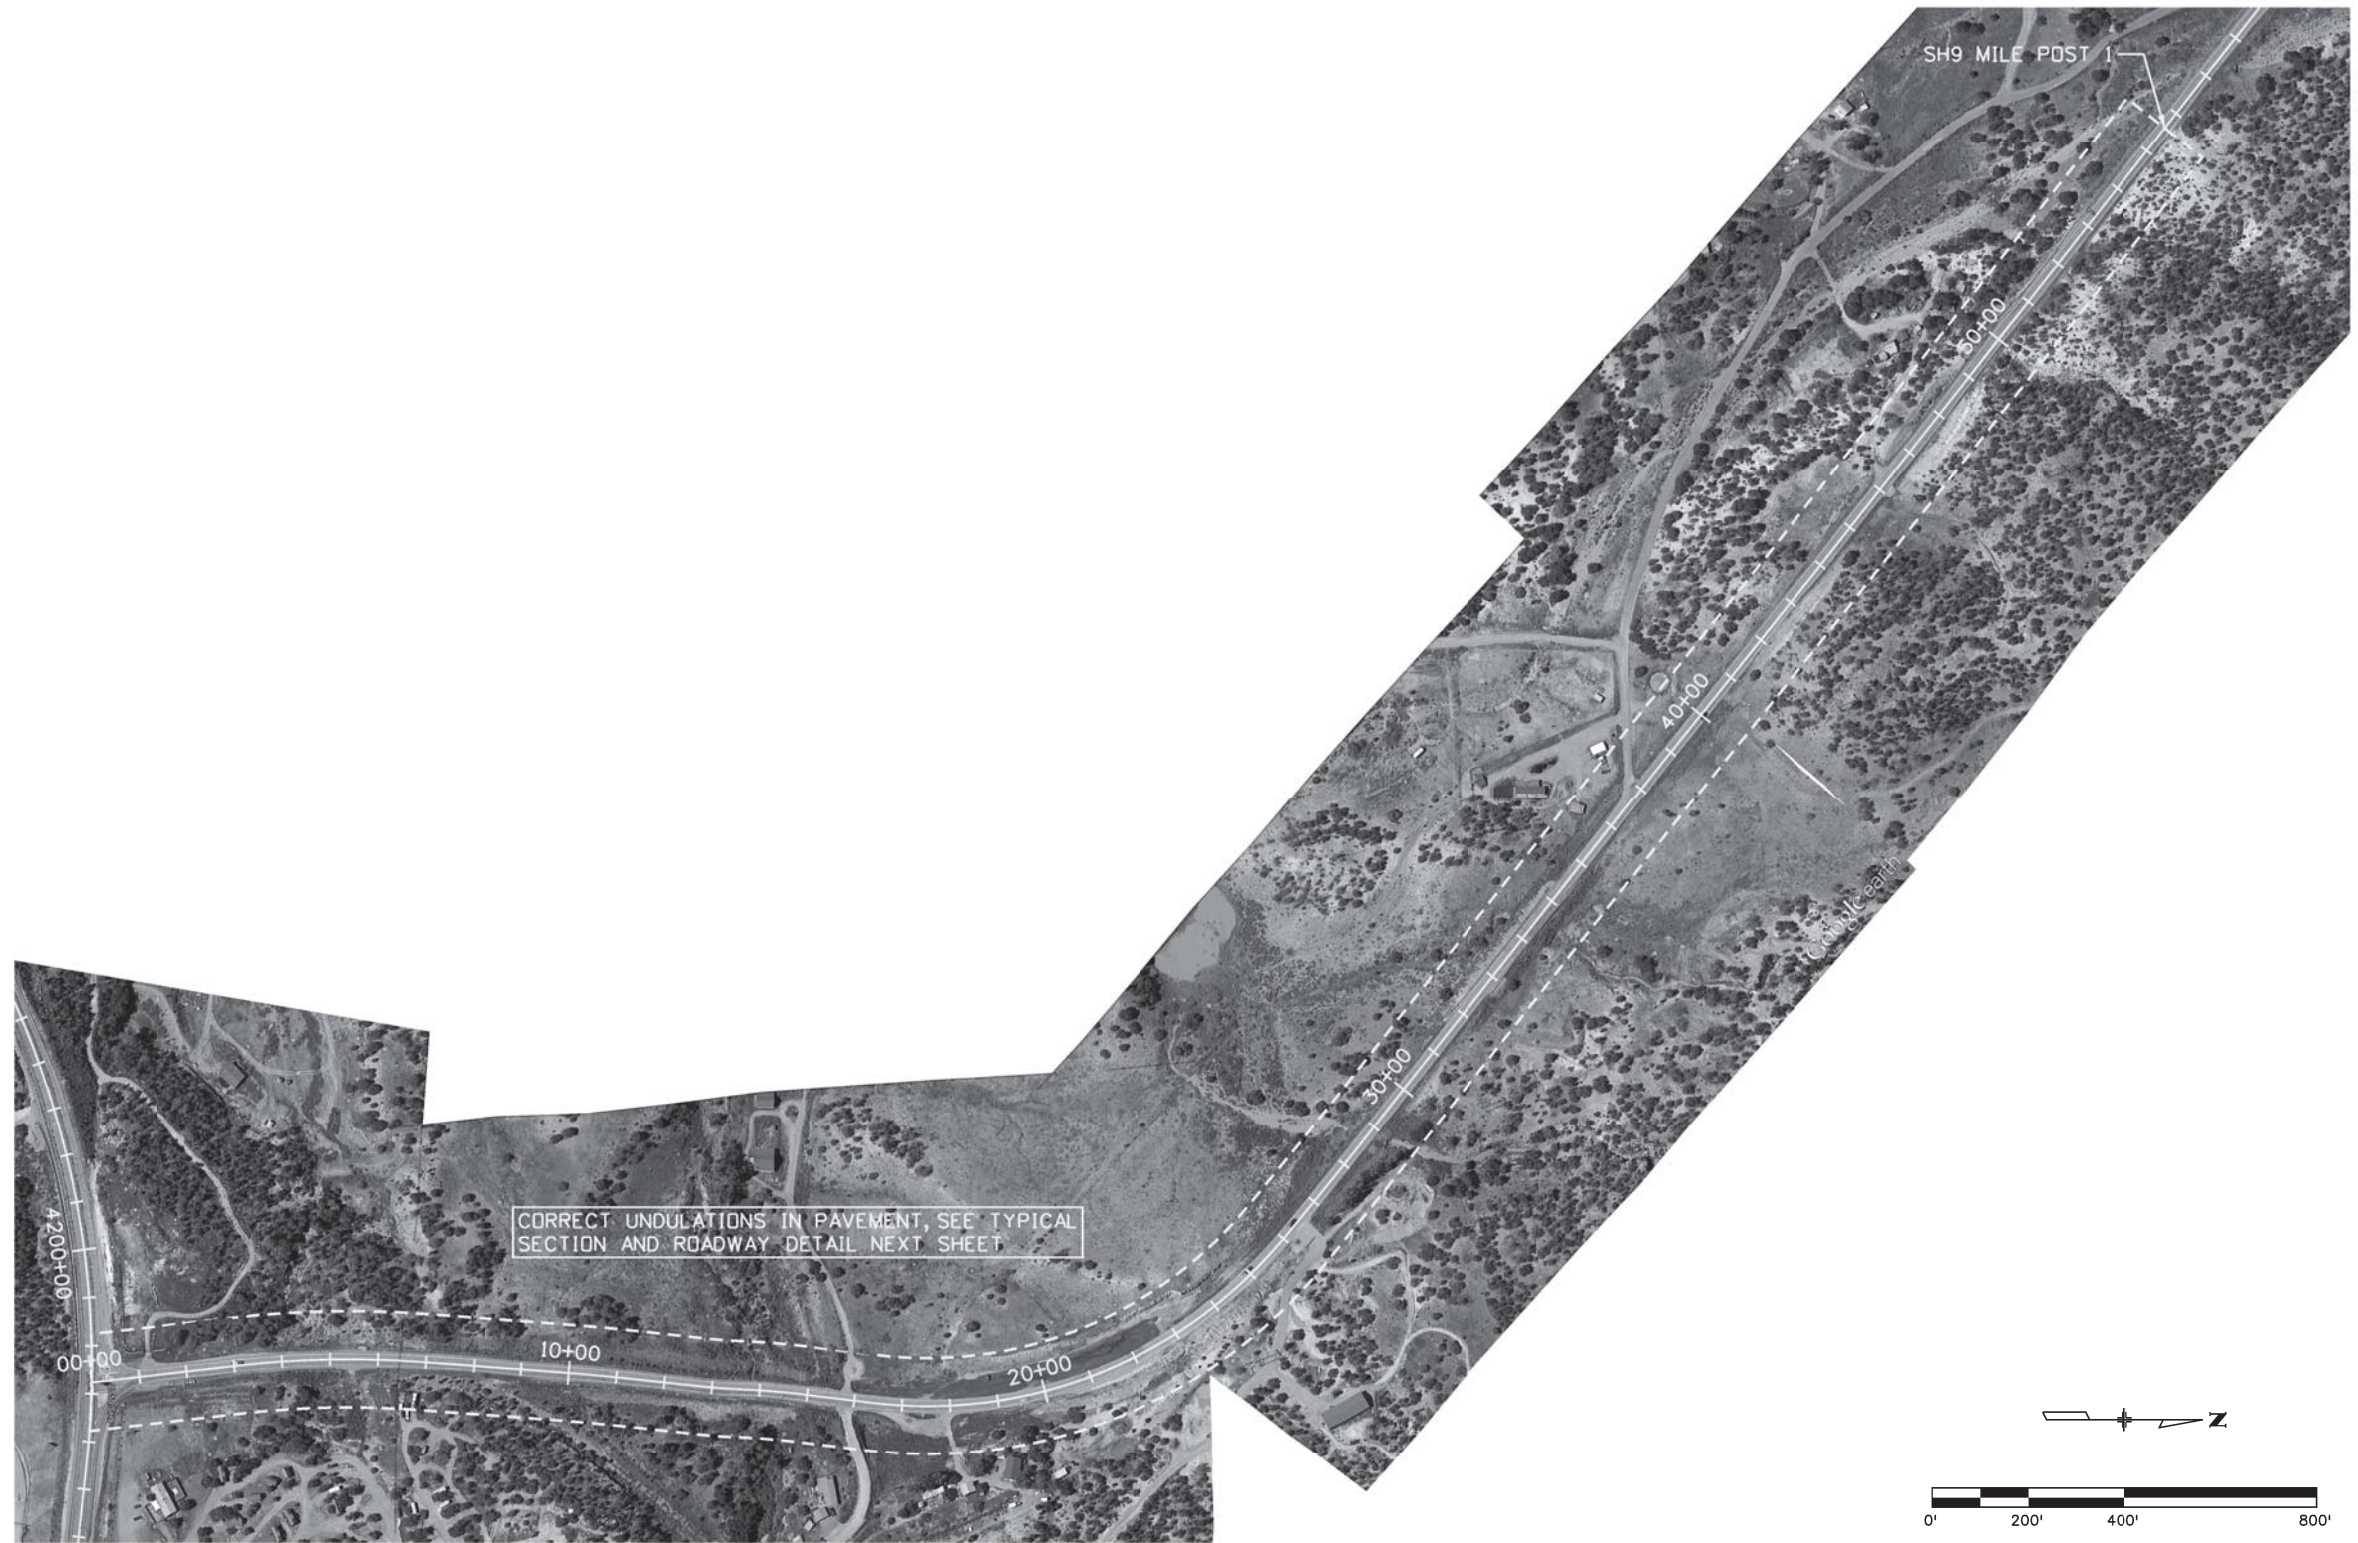

Print Date: 12/22/2016
File Name: 21255DES_RdwyDetail_7.dgn
Horiz. Scale: 1:400 Vert. Scale: N/A
 <small>TRANSPORTATION AECOM Technical Services, Inc. 2315 BriarGate Parkway, Suite 150 Colorado Springs, CO 80920 T 719.531.0001 www.aecom.com</small>

Sheet Revisions		
Date:	Comments	Init.

Colorado Department of Transportation



1480 Quail Lake, Suite A
Colorado Springs, CO 80906
Phone: 719-634-2323 FAX: 719-227-3298


Region 2 DW

As Constructed
No Revisions:
Revised:
Void:

ROADWAY DETAIL SH9 MP 0.0 TO MP 1.0			
Designer:	WRS	Structure	
Detailer:	JAB	Numbers	
Subset:	DET-RDWY	Subset Sheets:	7 of 8

Project No./Code
STA 0503-089
21255
Sheet Number 68

11:08:08 AM pw:\617479-PWINT.aecomonline.local:AECOM_DS01_NA\Documents\60505397-US50_Royal Gorge West_SH9 Jct North\900 Work\910 CAD\02 SHEETS\02_Roadway\21255DES_RdwyDetail_8.dgn

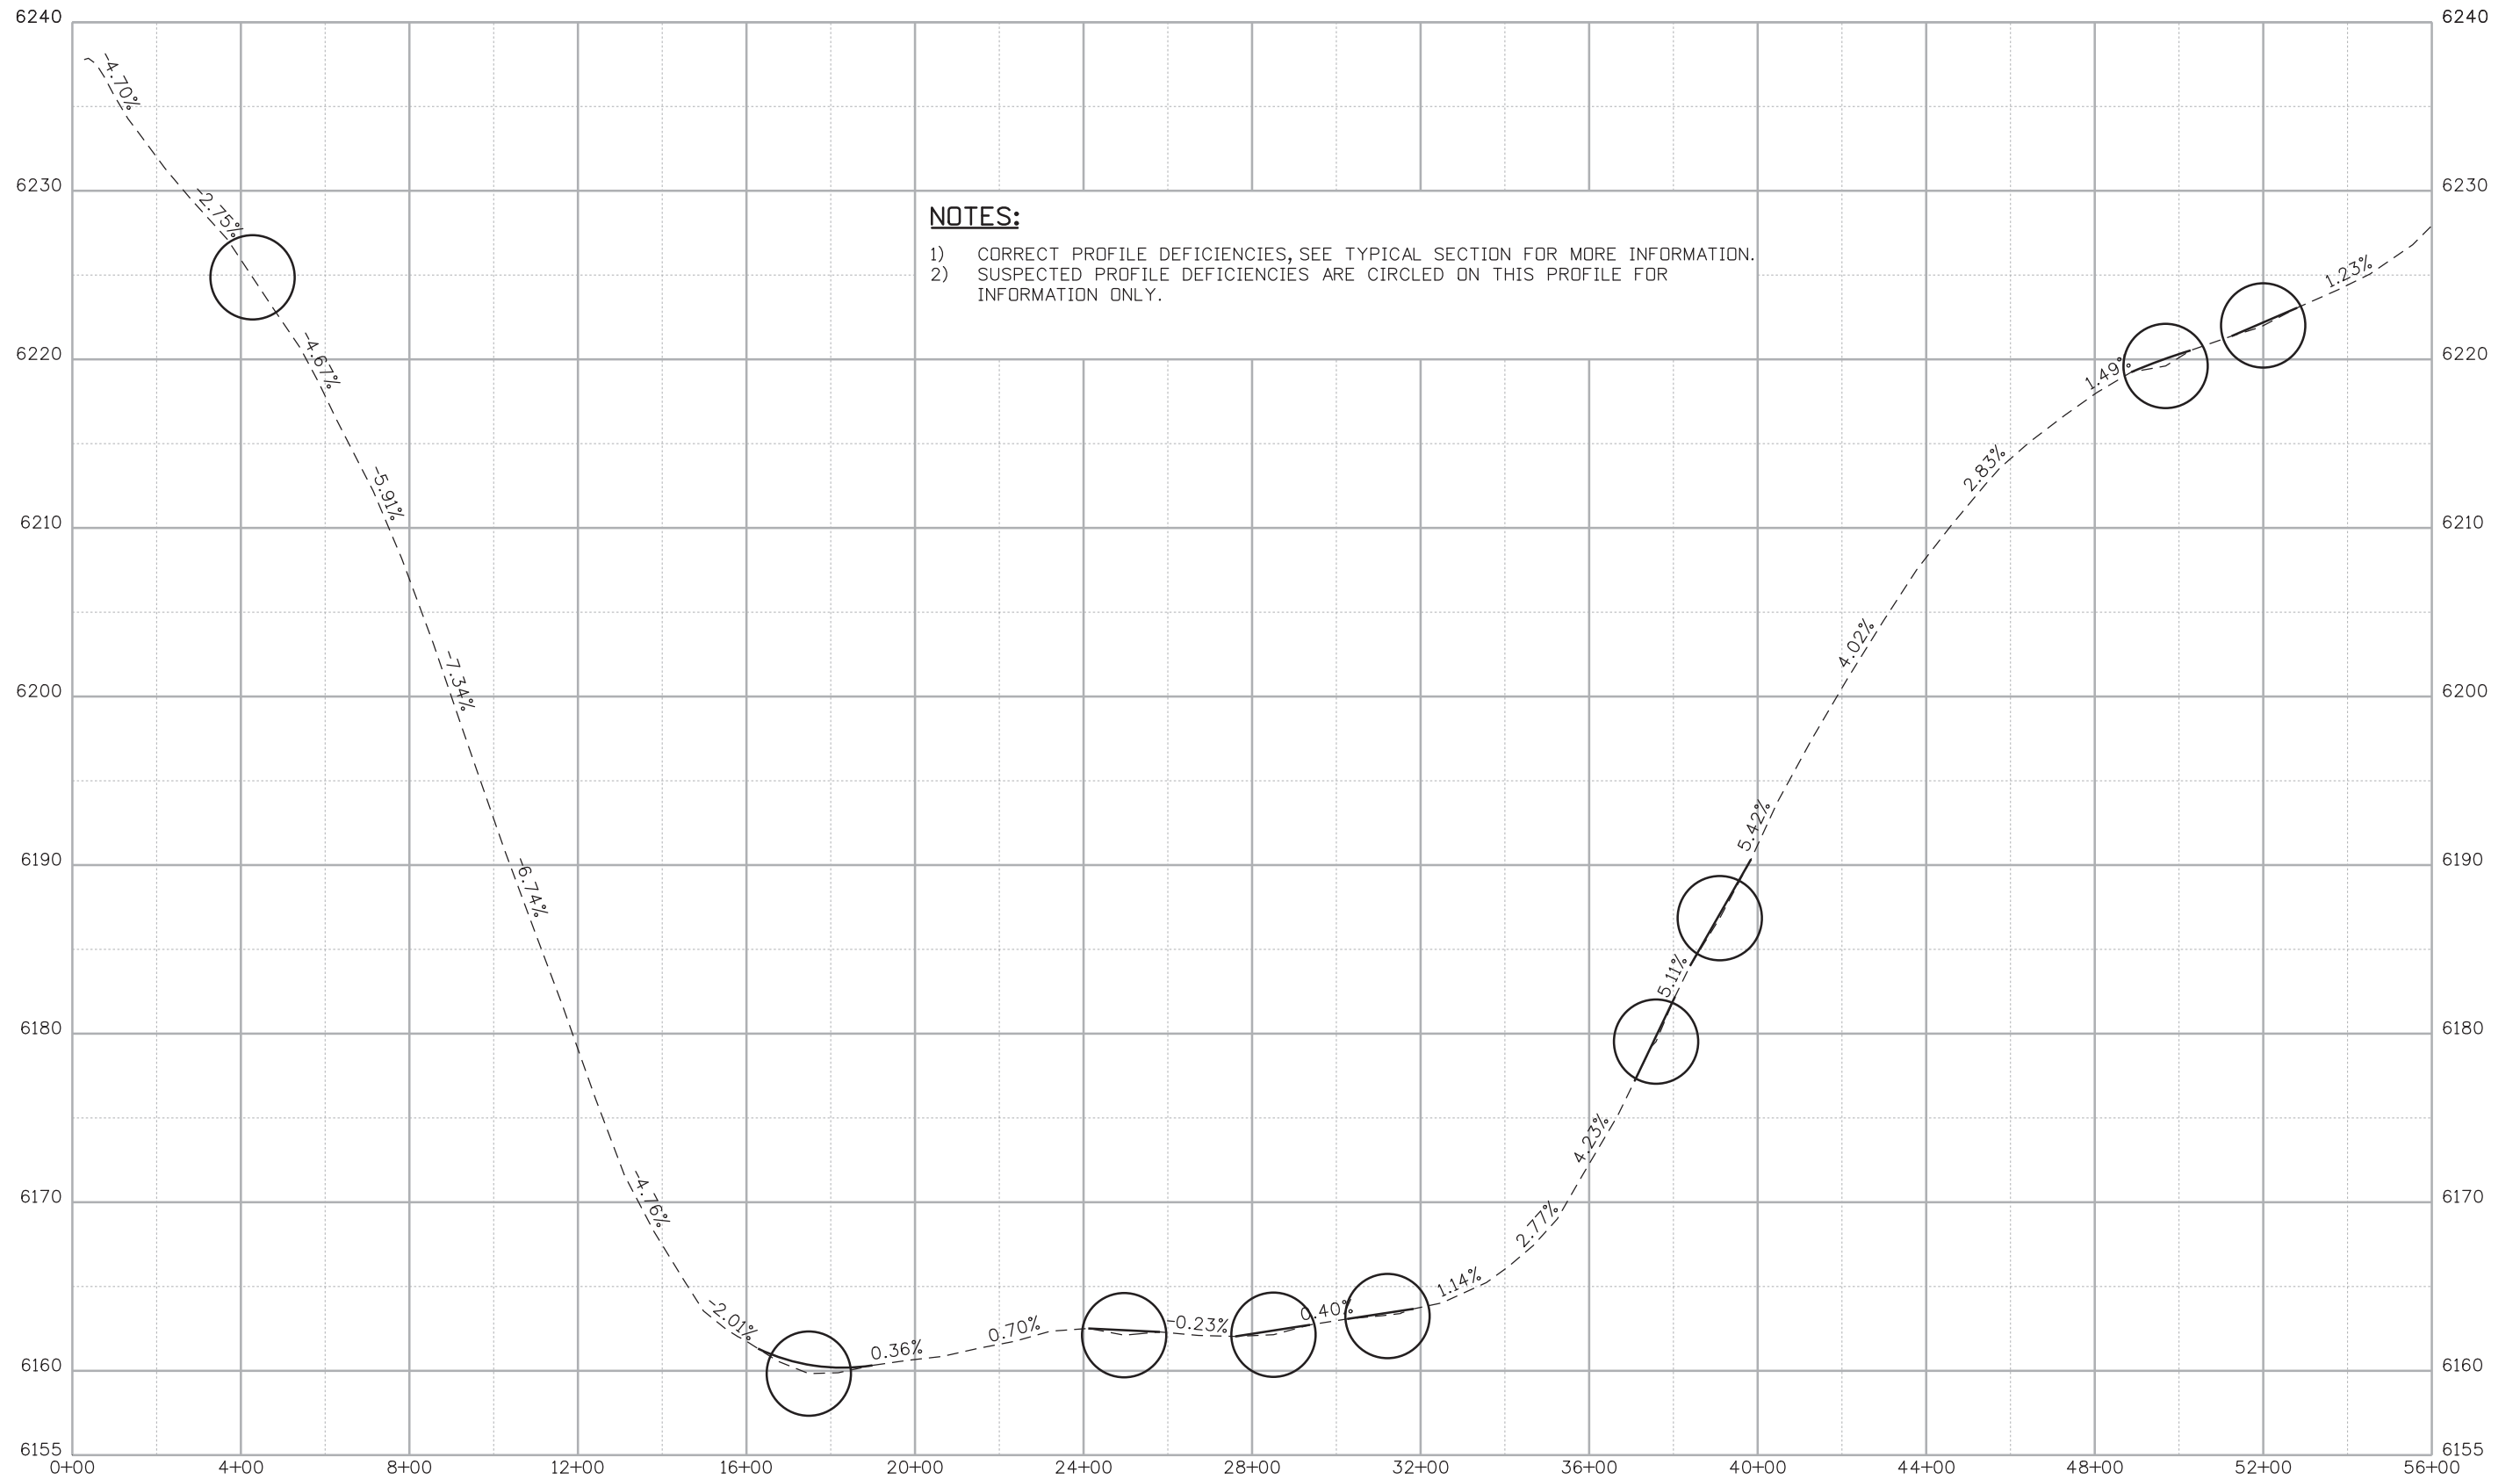

NOTES:

- 1) CORRECT PROFILE DEFICIENCIES, SEE TYPICAL SECTION FOR MORE INFORMATION.
- 2) SUSPECTED PROFILE DEFICIENCIES ARE CIRCLED ON THIS PROFILE FOR INFORMATION ONLY.

Print Date: 12/21/2016	
File Name: 21255DES_RdwyDetail_8.dgn	
Horiz. Scale: 1:400	Vert. Scale: 1:10
<small>TRANSPORTATION AECOM Technical Services, Inc. 2315 Bluffgate Parkway, Suite 150 Colorado Springs, CO 80920 T 719.531.0001 www.aecom.com</small>	

Sheet Revisions		
Date:	Comments	Init.

Colorado Department of Transportation
 1480 Quail Lake, Suite A
 Colorado Springs, CO 80906
 Phone: 719-634-2323 FAX: 719-227-3298
Region 2 **DW**

As Constructed
No Revisions:
Revised:
Void:

ROADWAY DETAIL			
SH9 MP 0.0 TO MP 1.0			
Designer:	WRS	Structure Numbers	
Detailer:	JAB	Subset Sheets:	8 of 8
Subset:	DET-RDWY		

Project No./Code
STA 0503-089
21255
Sheet Number 69