


busansky 9:56:33 AM pwc:\617479-PWINT.aecomonline.local\AECOM_DS01_NA\Documents\60505397-US50 RoyalGorge West_Shg Jct North\900 Work\910 CAD\02 SHEETS\02_Roadway\21255DES_Plan1.dgn

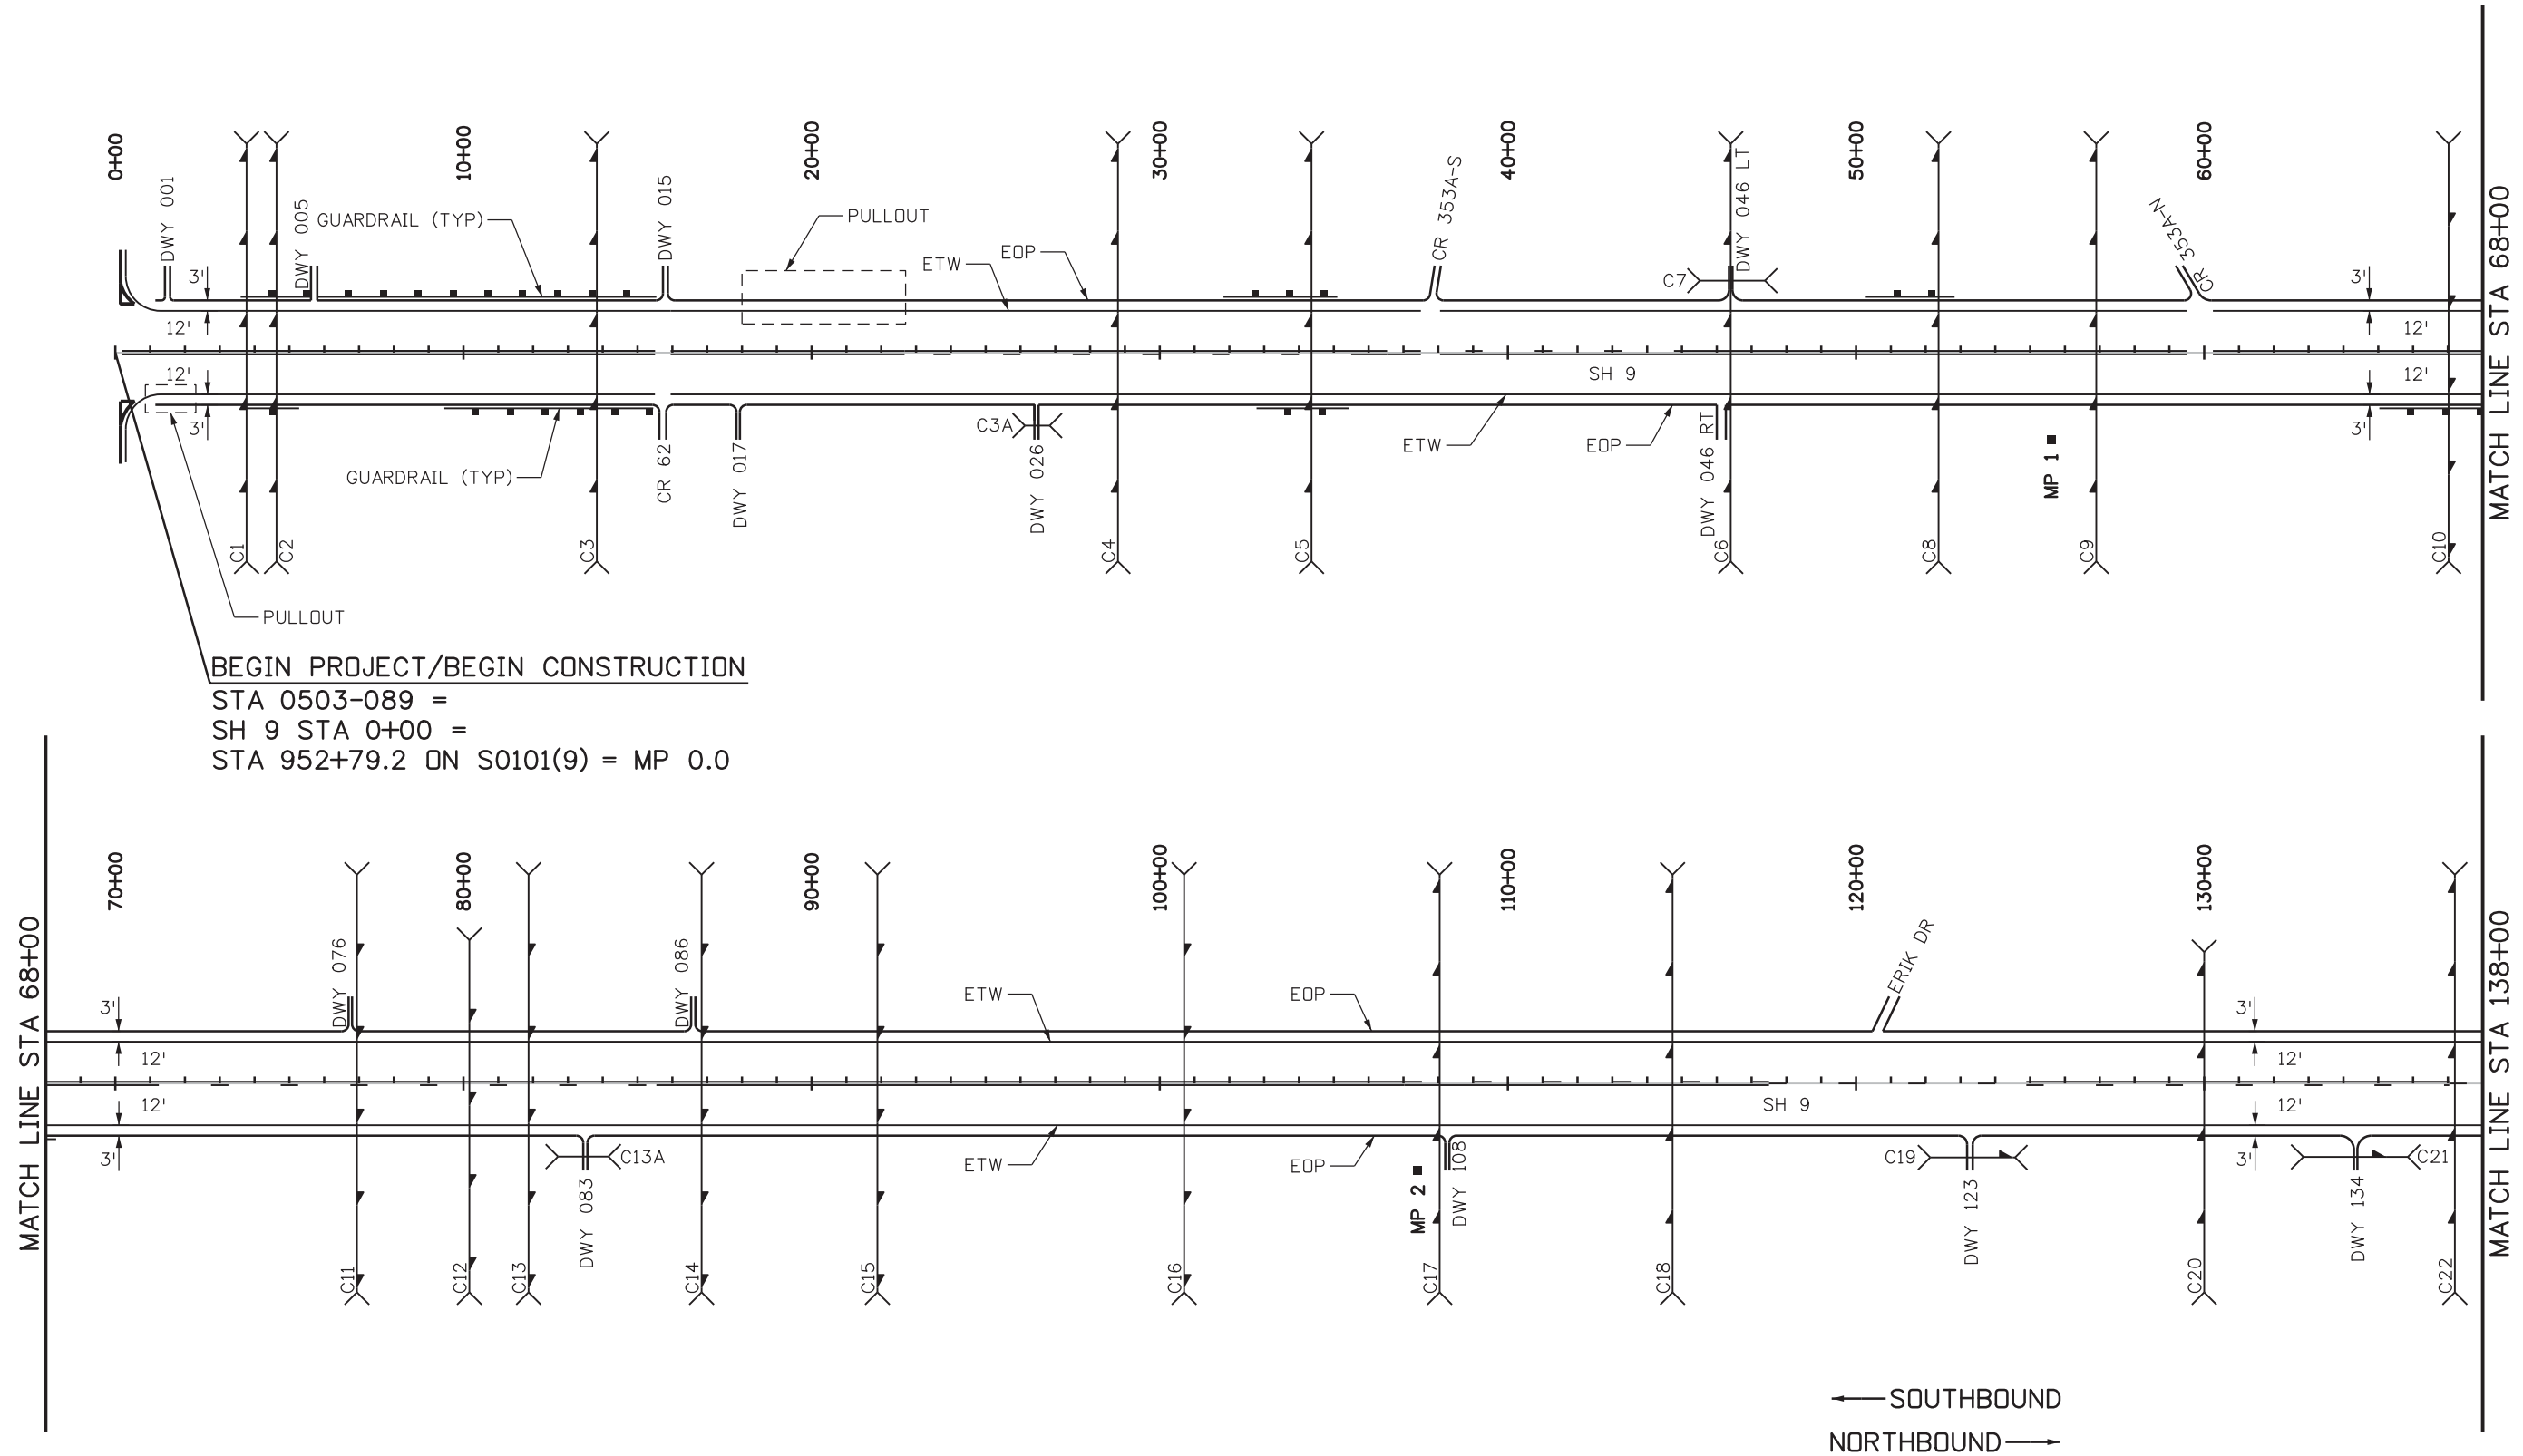

BEGIN PROJECT/BEGIN CONSTRUCTION
 STA 0503-089 =
 SH 9 STA 0+00 =
 STA 952+79.2 ON S0101(9) = MP 0.0

Print Date: 1/24/2017
File Name: 21255DES_Plan1.dgn
Horiz. Scale: 1:500 Vert. Scale: 1:50
<small>TRANSPORTATION AECOM Technical Services, Inc. 2315 Bluffgate Parkway, Suite 150 Colorado Springs, CO 80920 T 719.531.0001 www.aecom.com</small>

Sheet Revisions		
Date:	Comments	Init.

Colorado Department of Transportation


 1480 Quail Lake, Suite A
 Colorado Springs, CO 80906
 Phone: 719-634-2323 FAX: 719-227-3298
Region 2 DW

As Constructed
No Revisions:
Revised:
Void:

SH 9 ROADWAY PLAN STA 00+00 TO STA 138+00			
Designer:	JAB	Structure Numbers	
Detailer:	LMB		
Subset:	ROADWAY	Subset Sheets: 1 of 11	

Project No./Code
STA 0503-089
21255
Sheet Number 70

busansky 4:22:17 PM p:\617479-PW\INT.aecomonline.local\AECOM_D501_NA\Documents\60505397-US50_RoyalGorge_West_Shg_Jct_North\900_Work\910_CAD\02_SHEETS\02_Roadway\21255DES_Plan2.dgn

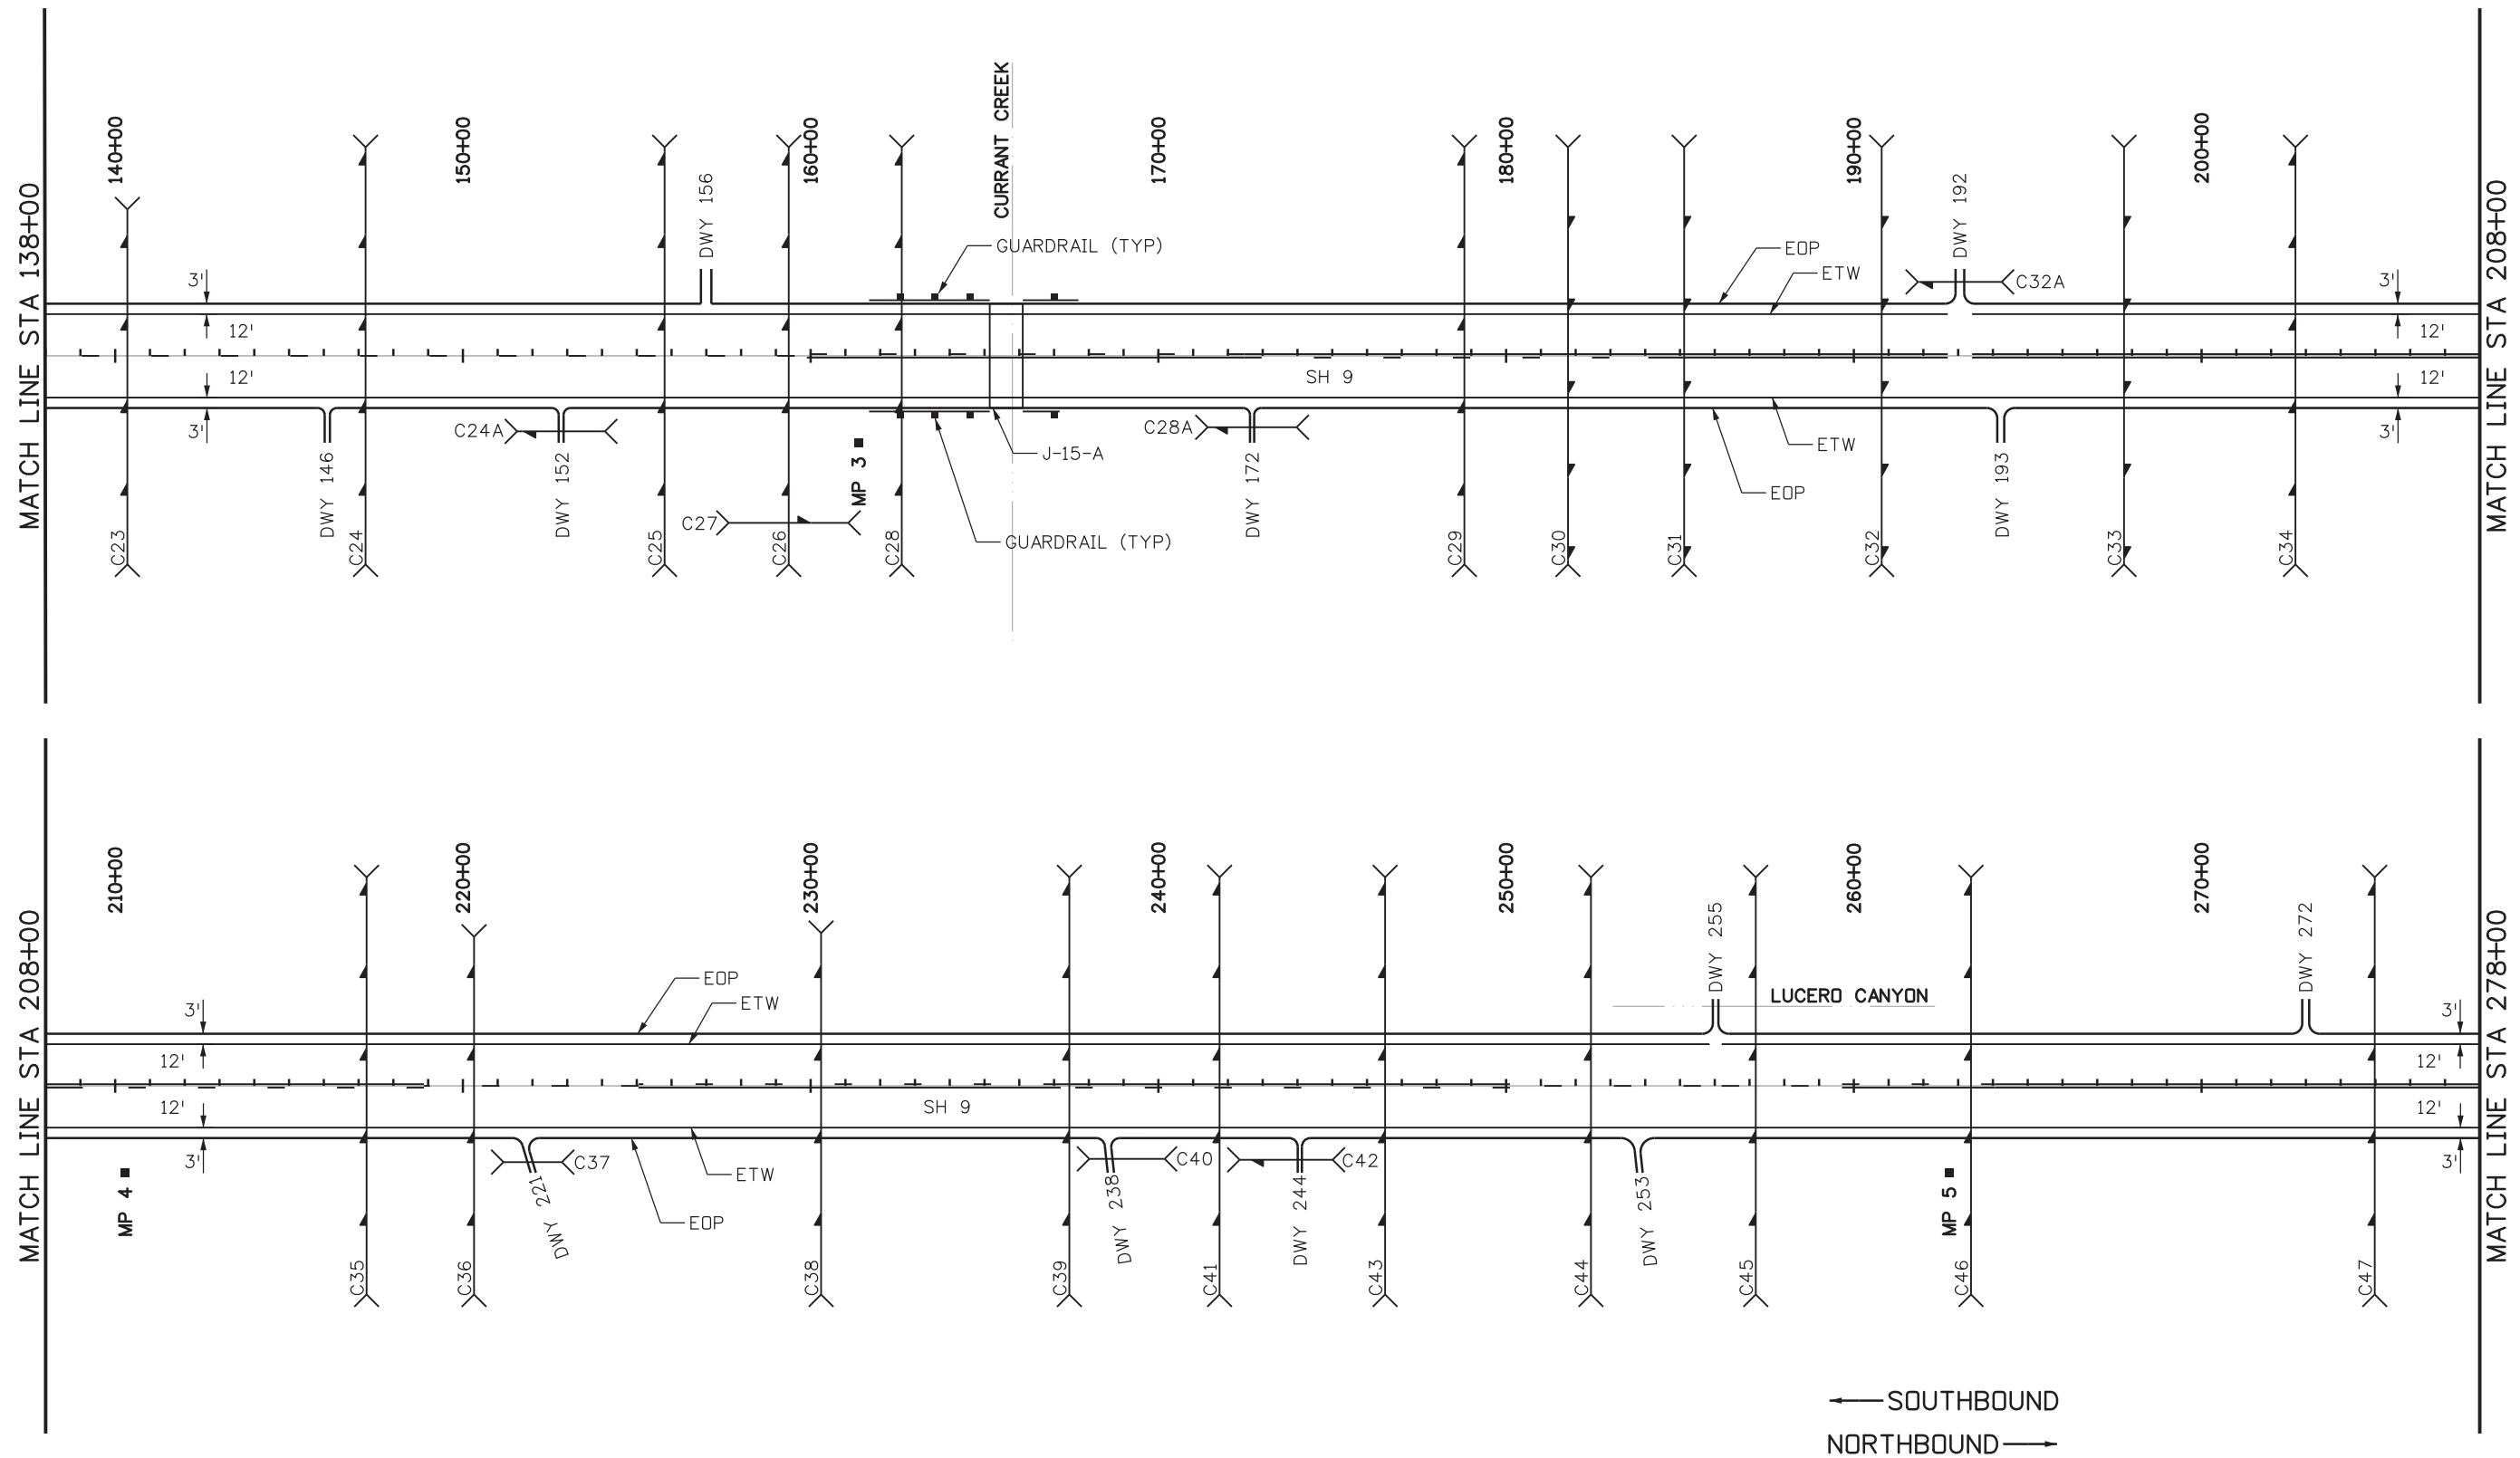

← SOUTHBOUND
 NORTHBOUND →

Print Date: 12/20/2016
File Name: 21255DES_Plan2.dgn
Horiz. Scale: 1:500 Vert. Scale: 1:50
<small> TRANSPORTATION AECOM Technical Services, Inc. 2315 Bluffgate Parkway, Suite 150 Colorado Springs, CO 80920 T 719.531.0001 www.aecom.com </small>

Sheet Revisions		
Date:	Comments	Init.

Colorado Department of Transportation


 1480 Quail Lake, Suite A
 Colorado Springs, CO 80906
 Phone: 719-634-2323 FAX: 719-227-3298
Region 2 DW

As Constructed
No Revisions:
Revised:
Void:

SH 9 ROADWAY PLAN STA 138+00 TO STA 278+00		
Designer: JAB	Structure Numbers	
Detailer: LMB		
Subset: ROADWAY	Subset Sheets: 2 of 11	

Project No./Code
STA 0503-089
21255
Sheet Number 71

busonskyl1:50:39 PM pw:\617479-PWINT.aecomonline.local\AECOM_D501_NA\Documents\60505397-US50_RoyalGorge_West_Shg_Jct North\900_Work\910_CAD\02_SHEETS\02_Roadway\21255DES_Plan3.dgn

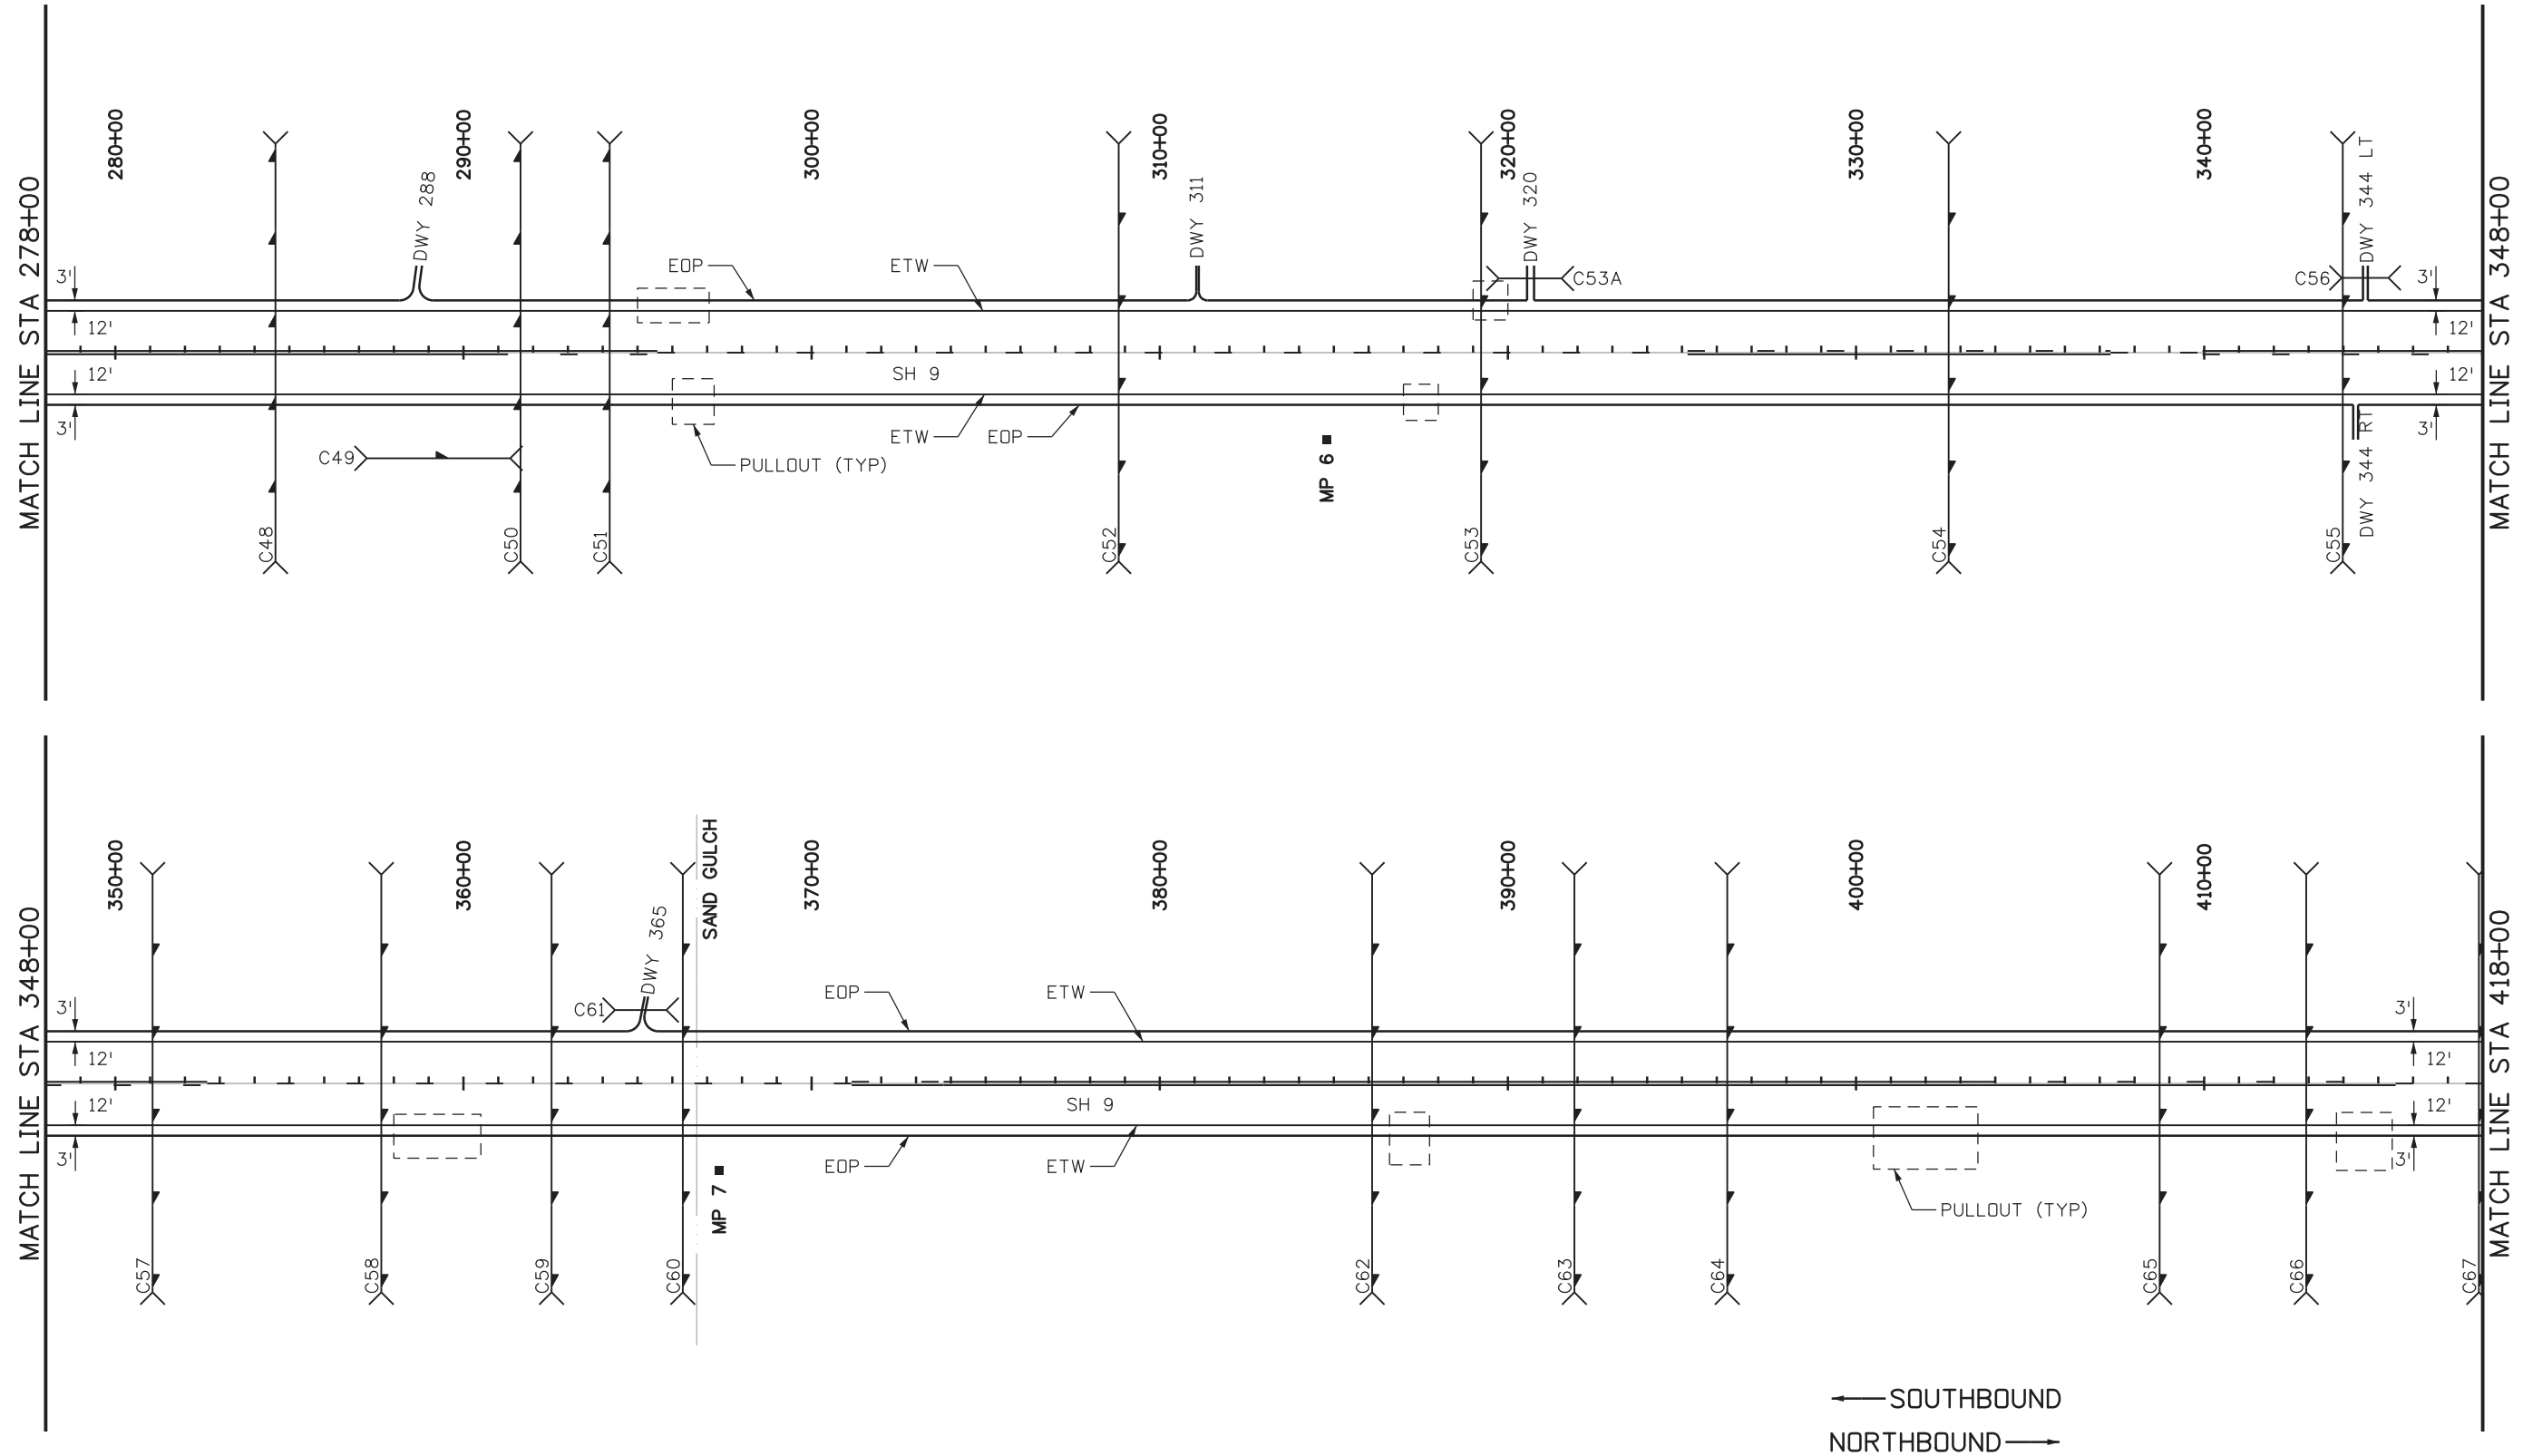

Print Date: 12/20/2016
 File Name: 21255DES_Plan3.dgn
 Horiz. Scale: 1:500 Vert. Scale: 1:50
TRANSPORTATION
AECOM
 AECOM Technical Services, Inc.
 2315 Bluffgate Parkway, Suite 150 Colorado Springs, CO 80920
 T 719.531.0001 www.aecom.com

Sheet Revisions		
Date:	Comments	Init.

Colorado Department of Transportation


 1480 Quail Lake, Suite A
 Colorado Springs, CO 80906
 Phone: 719-634-2323 FAX: 719-227-3298
Region 2 DW

As Constructed
 No Revisions:
 Revised:
 Void:

SH 9
ROADWAY PLAN
STA 00+00 TO STA 138+00
 Designer: JAB Structure Numbers
 Detailer: LMB
 Subset: ROADWAY Subset Sheets: 3 of 11

Project No./Code
 STA 0503-089
 21255
 Sheet Number 72

busansky 4:22:33 PM p:\617479-PWINT_aecomonline\local\AECOM_DS01_NA\Documents\60505397-US50_RoyalGorge_West_SH9 Jct North\900_Work\910_CAD\02_SHEETS\02_Roadway\21255DES_Plan4.dgn

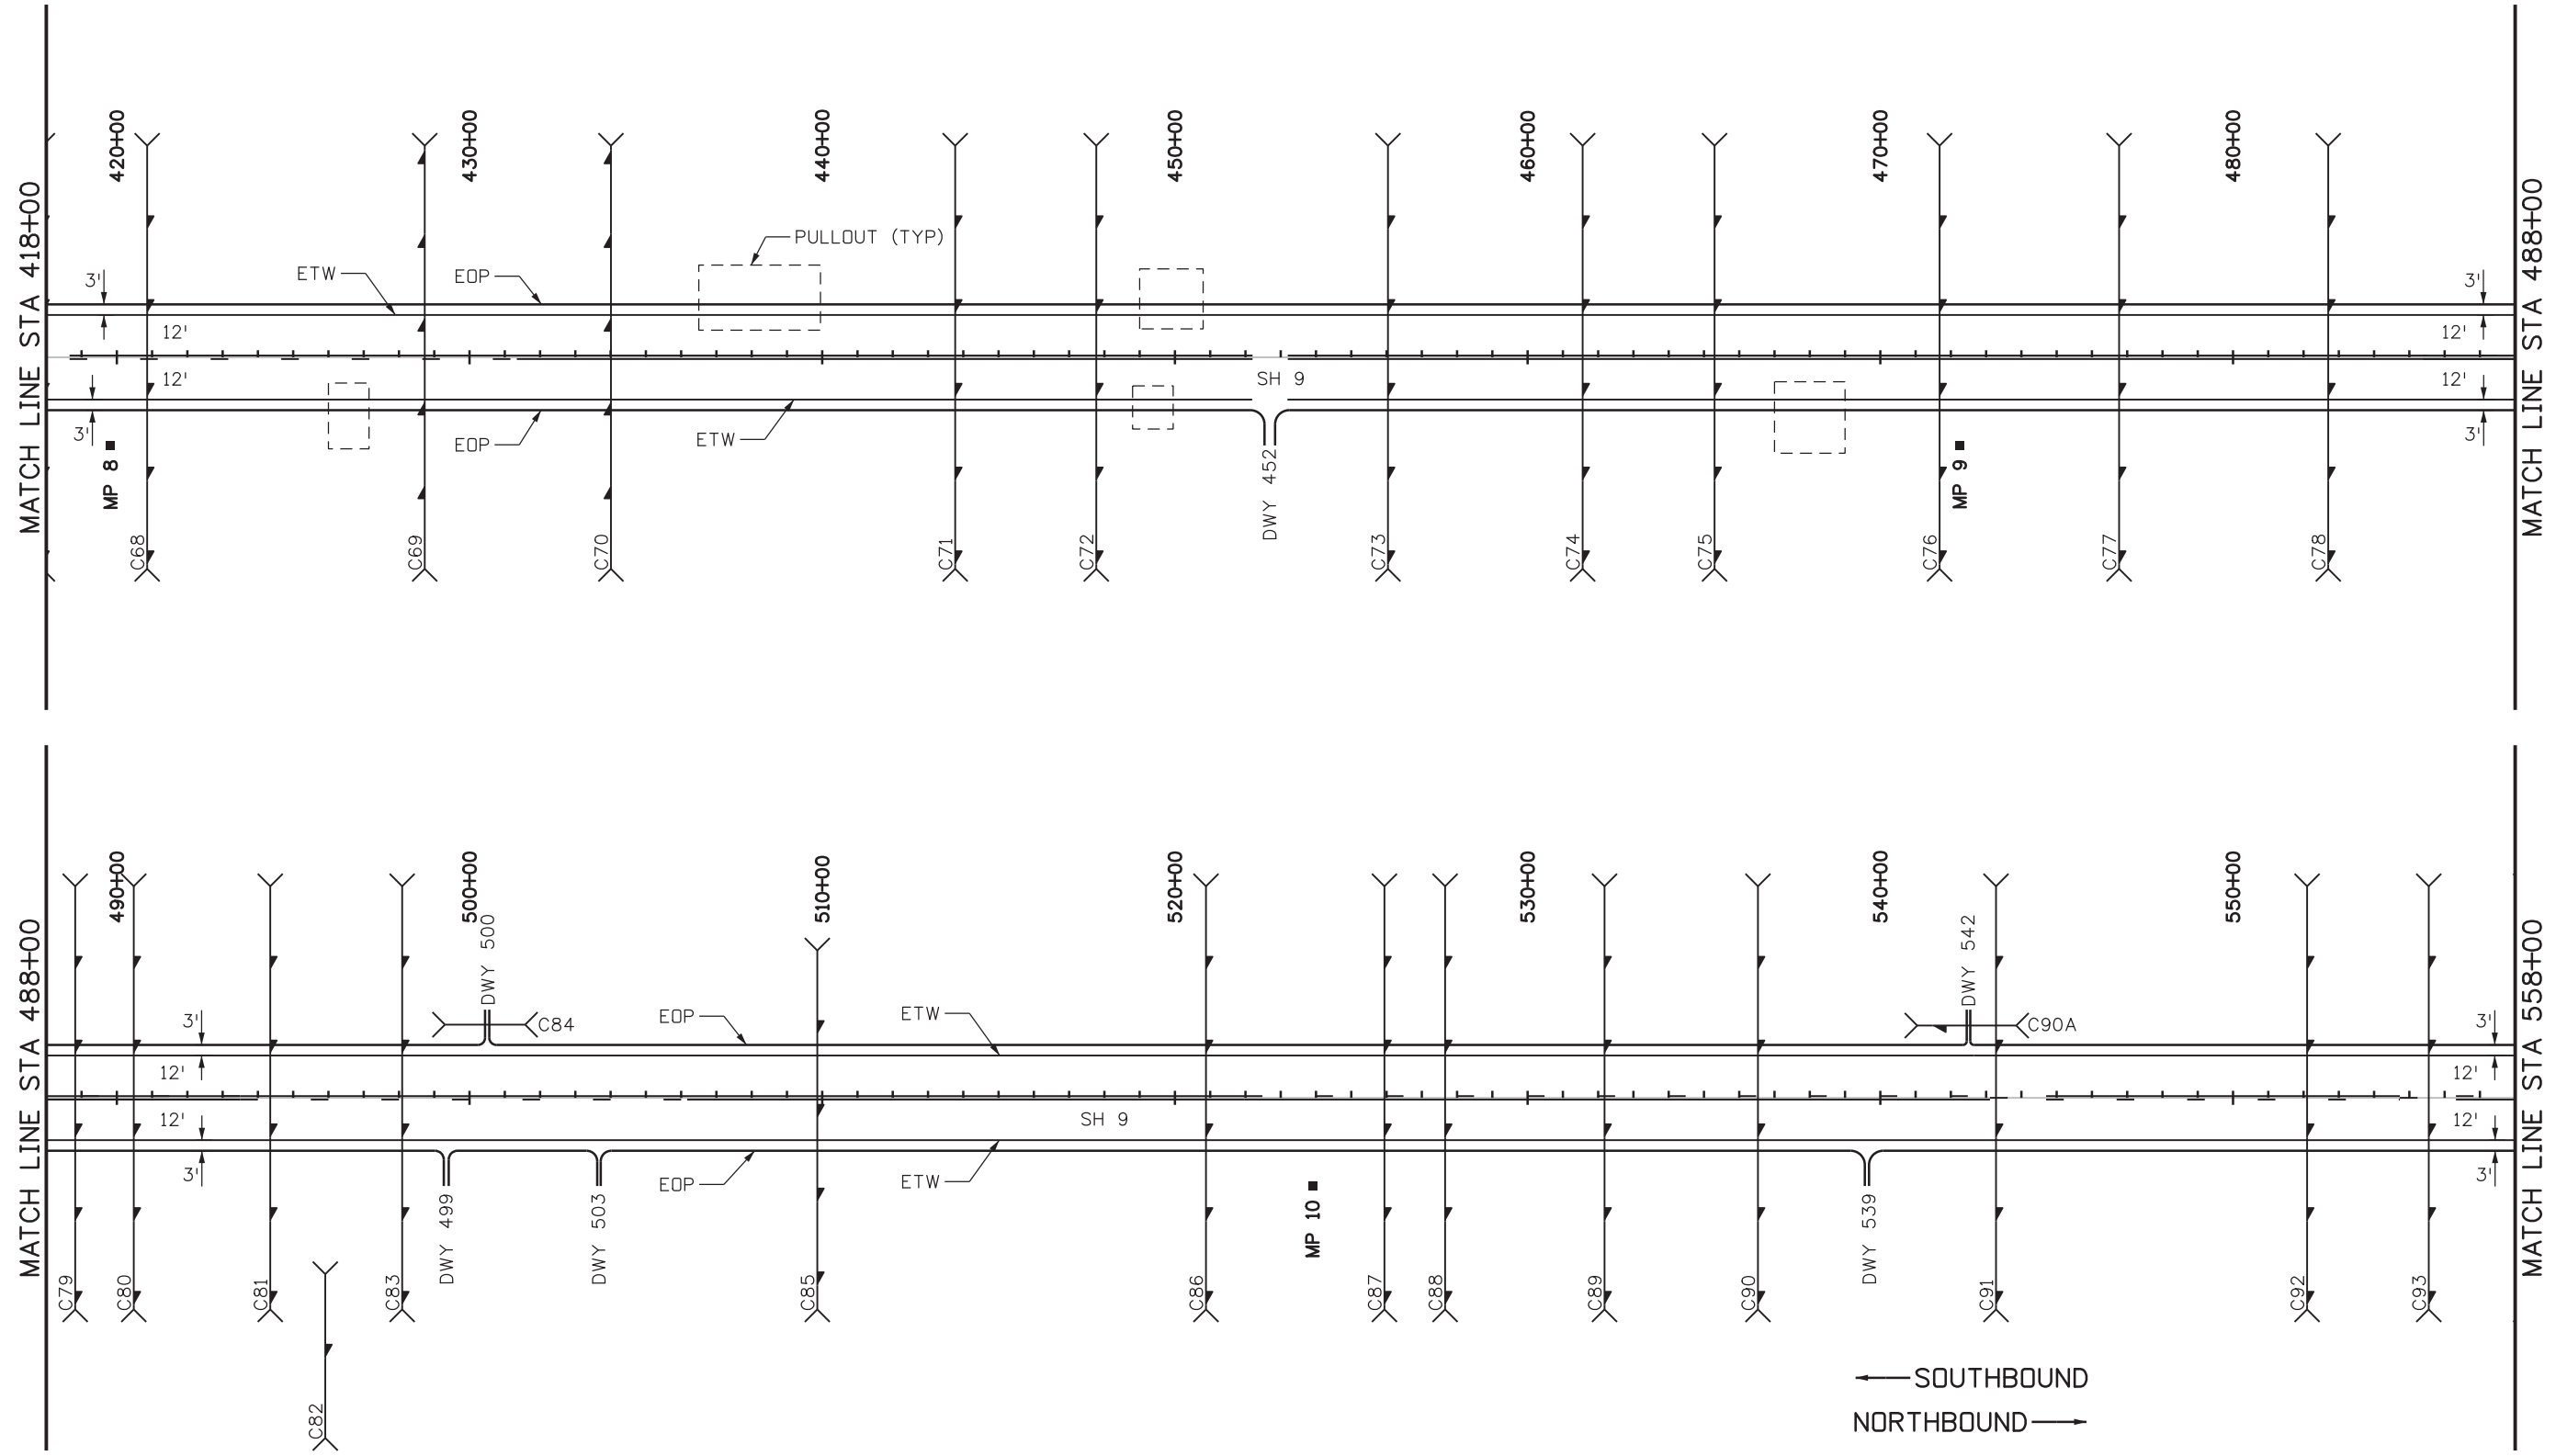

Print Date: 12/20/2016
File Name: 21255DES_Plan4.dgn
Horiz. Scale: 1:500 Vert. Scale: 1:50

Sheet Revisions		
Date:	Comments	Init.


Colorado Department of Transportation
 1480 Quail Lake, Suite A
 Colorado Springs, CO 80906
 Phone: 719-634-2323 FAX: 719-227-3298
Region 2 DW

As Constructed
No Revisions:
Revised:
Void:

SH 9 ROADWAY PLAN STA 418+00 TO STA 558+00		
Designer: JAB	Structure Numbers	
Detailer: LMB		
Subset: ROADWAY	Subset Sheets: 4 of 11	

Project No./Code
STA 0503-089
21255
Sheet Number 73

busansky 4:22:48 PM p:\617479-PWINT_aecomonline\local\AECOM_DS01_NA\Documents\60505397-US50_RoyalGorge_West_SH9 Jct North\900_Work\910_CAD\02_SHEETS\02_Roadway\21255DES_Plan6.dgn

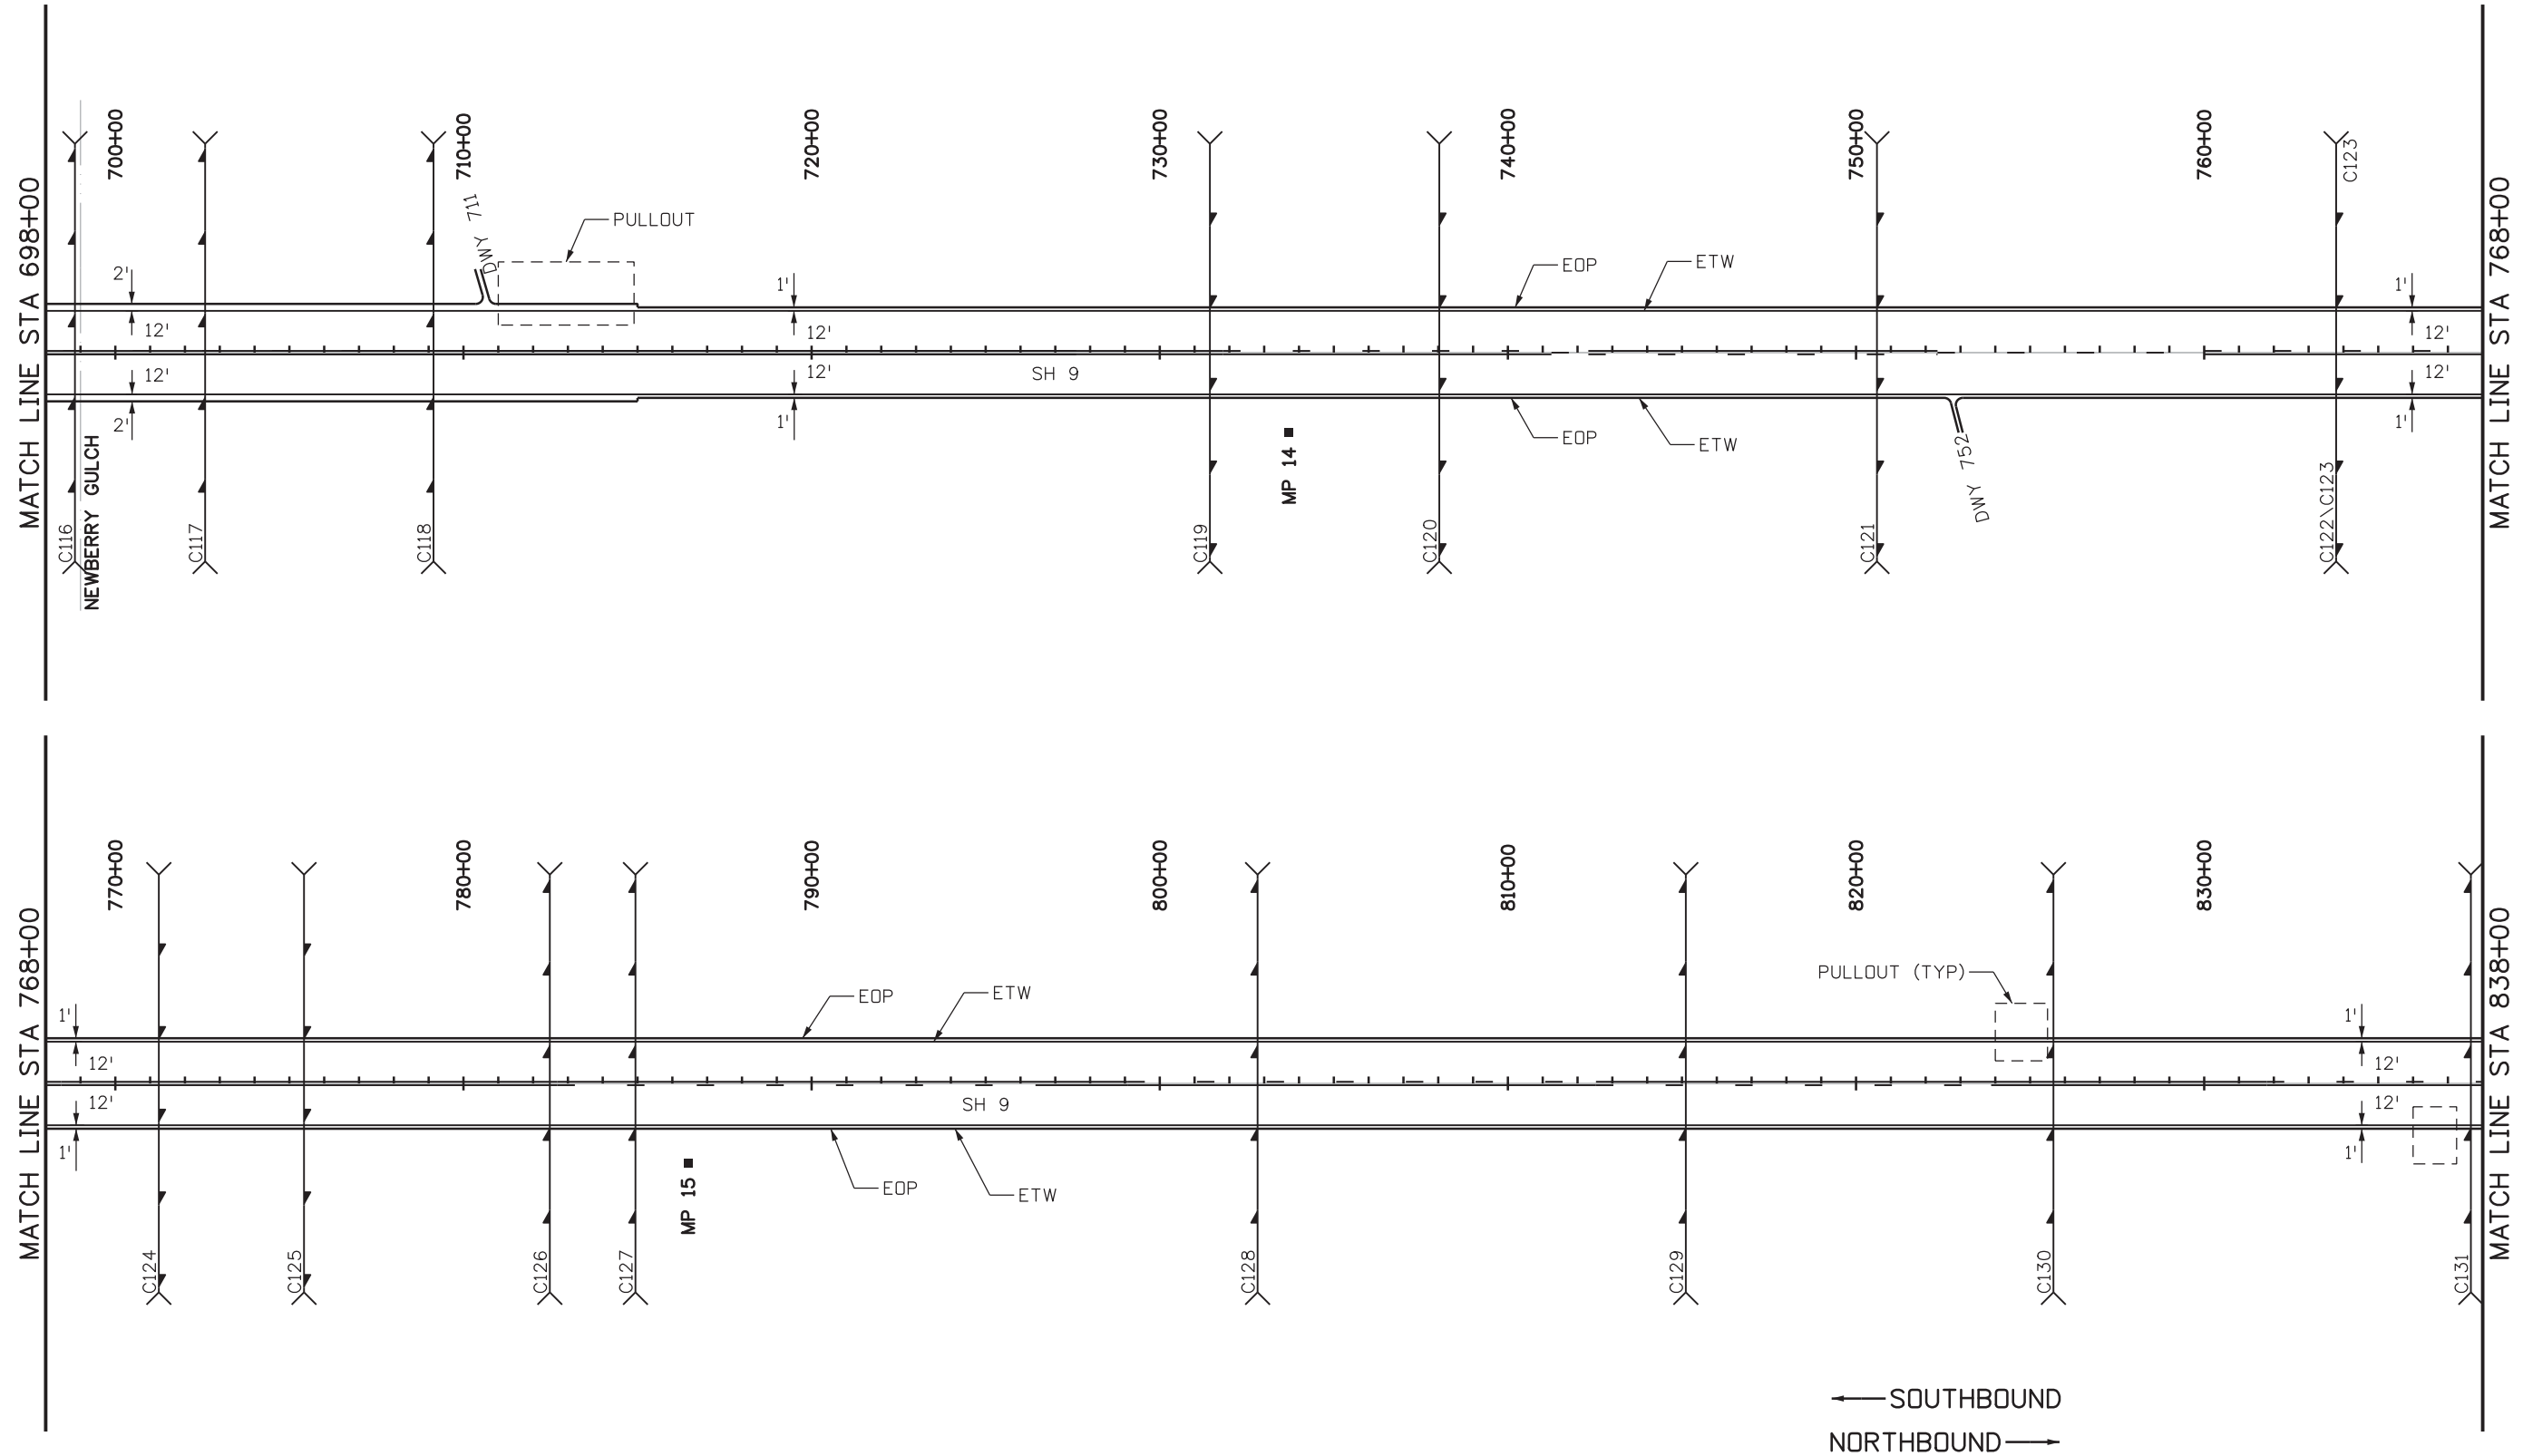

Print Date: 12/20/2016
File Name: 21255DES_Plan6.dgn
Horiz. Scale: 1:500 Vert. Scale: 1:50
TRANSPORTATION AECOM Technical Services, Inc. 2315 Blargate Parkway, Suite 150 Colorado Springs, CO 80920 T 719.531.0001 www.aecom.com

Sheet Revisions		
Date:	Comments	Init.

Colorado Department of Transportation


 1480 Quail Lake, Suite A
 Colorado Springs, CO 80906
 Phone: 719-634-2323 FAX: 719-227-3298
 Region 2 DW

As Constructed
No Revisions:
Revised:
Void:

SH 9 ROADWAY PLAN STA 698+00 TO STA 838+00		
Designer: JAB	Structure Numbers	
Detailer: LMB		
Subset: ROADWAY	Subset Sheets: 6 of 11	

Project No./Code
STA 0503-089
21255
Sheet Number 75

busansky 4:55:49 PM p:\617479-PWINT_aecomonline\locat\AECOM_DS01_NA\Documents\60505397-US50 Royal Gorge West_SH9 Jct North\900 Work\910 CAD\02 SHEETS\02_Roadway\21255DES_Plan7.dgn

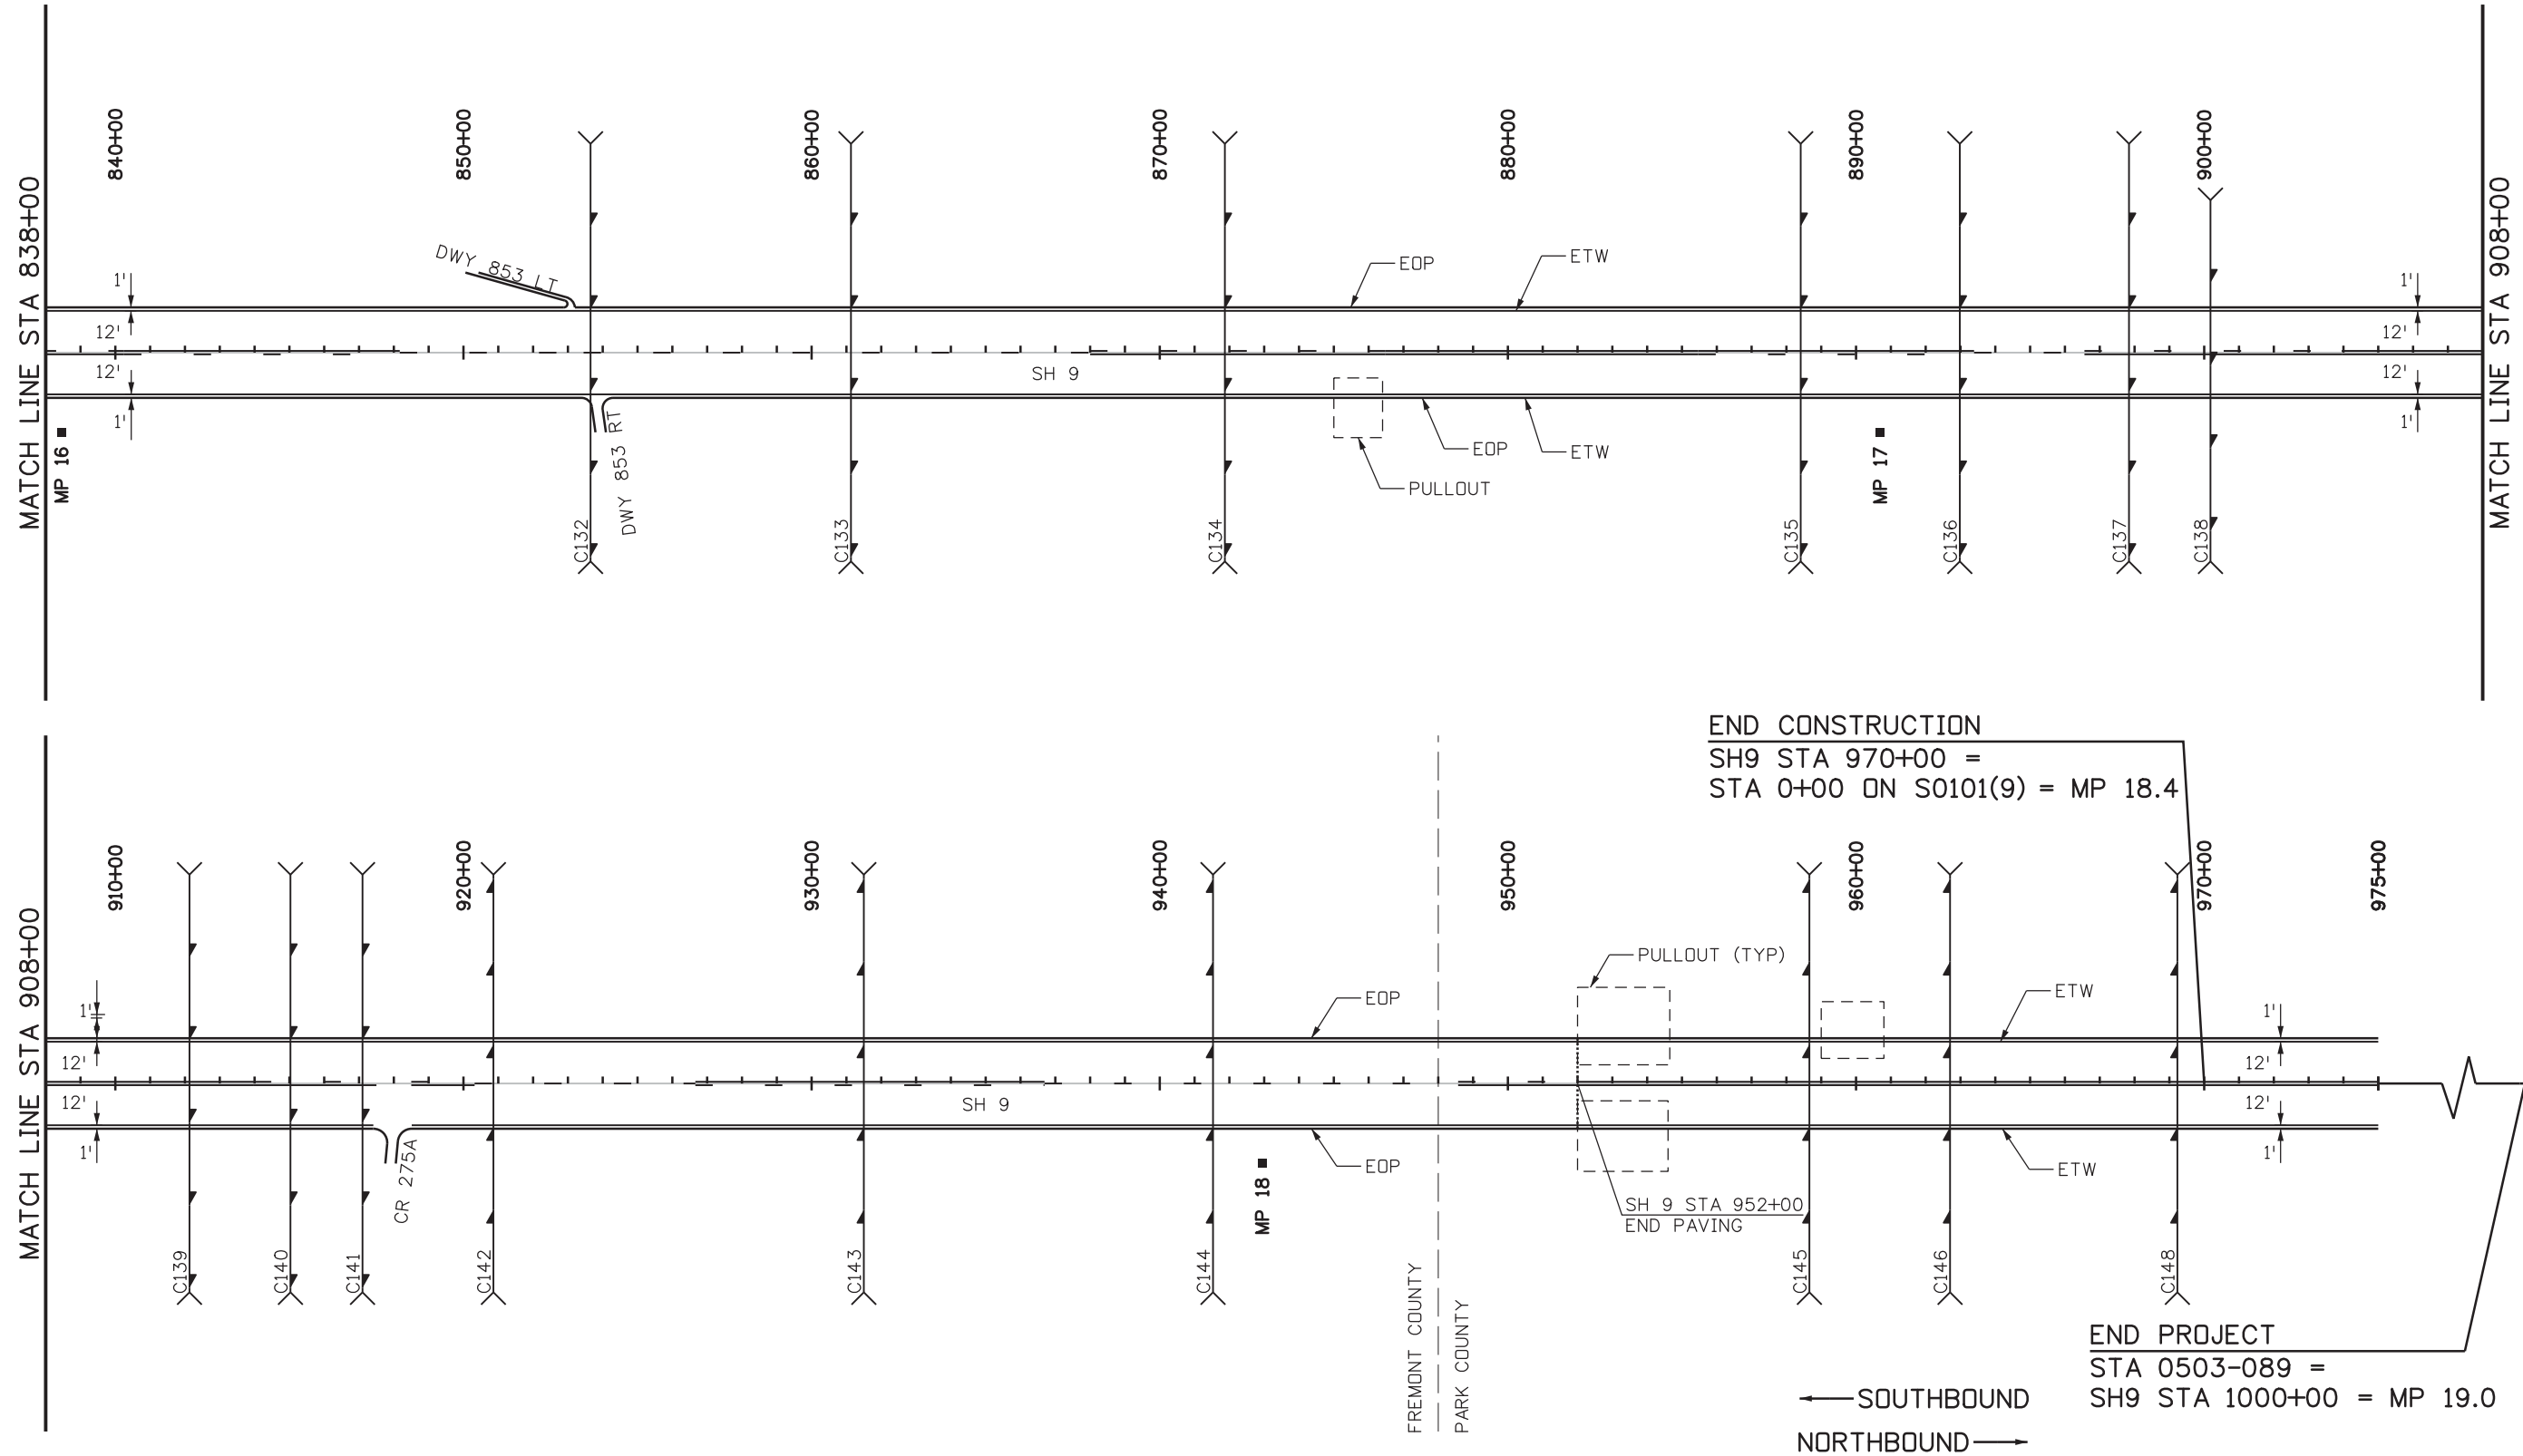

Print Date: 1/24/2017
File Name: 21255DES_Plan7.dgn
Horiz. Scale: 1:500 Vert. Scale: 1:50
TRANSPORTATION
AECOM Technical Services, Inc. 2315 Bluffgate Parkway, Suite 150 Colorado Springs, CO 80920 T 719.531.0001 www.aecom.com

Sheet Revisions		
Date:	Comments	Init.

Colorado Department of Transportation



1480 Quail Lake, Suite A
Colorado Springs, CO 80906
Phone: 719-634-2323 FAX: 719-227-3298


Region 2 DW

As Constructed
No Revisions:
Revised:
Void:


SH 9 ROADWAY PLAN STA 838+00 TO STA 970+00		
Designer: JAB	Structure Numbers	
Detailer: LMB		
Subset: ROADWAY	Subset Sheets: 7 of 11	

Project No./Code
STA 0503-089
21255
Sheet Number 76

BEGIN PROJECT
 STA 0503-089 =
 US 50 STA 3750+00 = MP 260.3

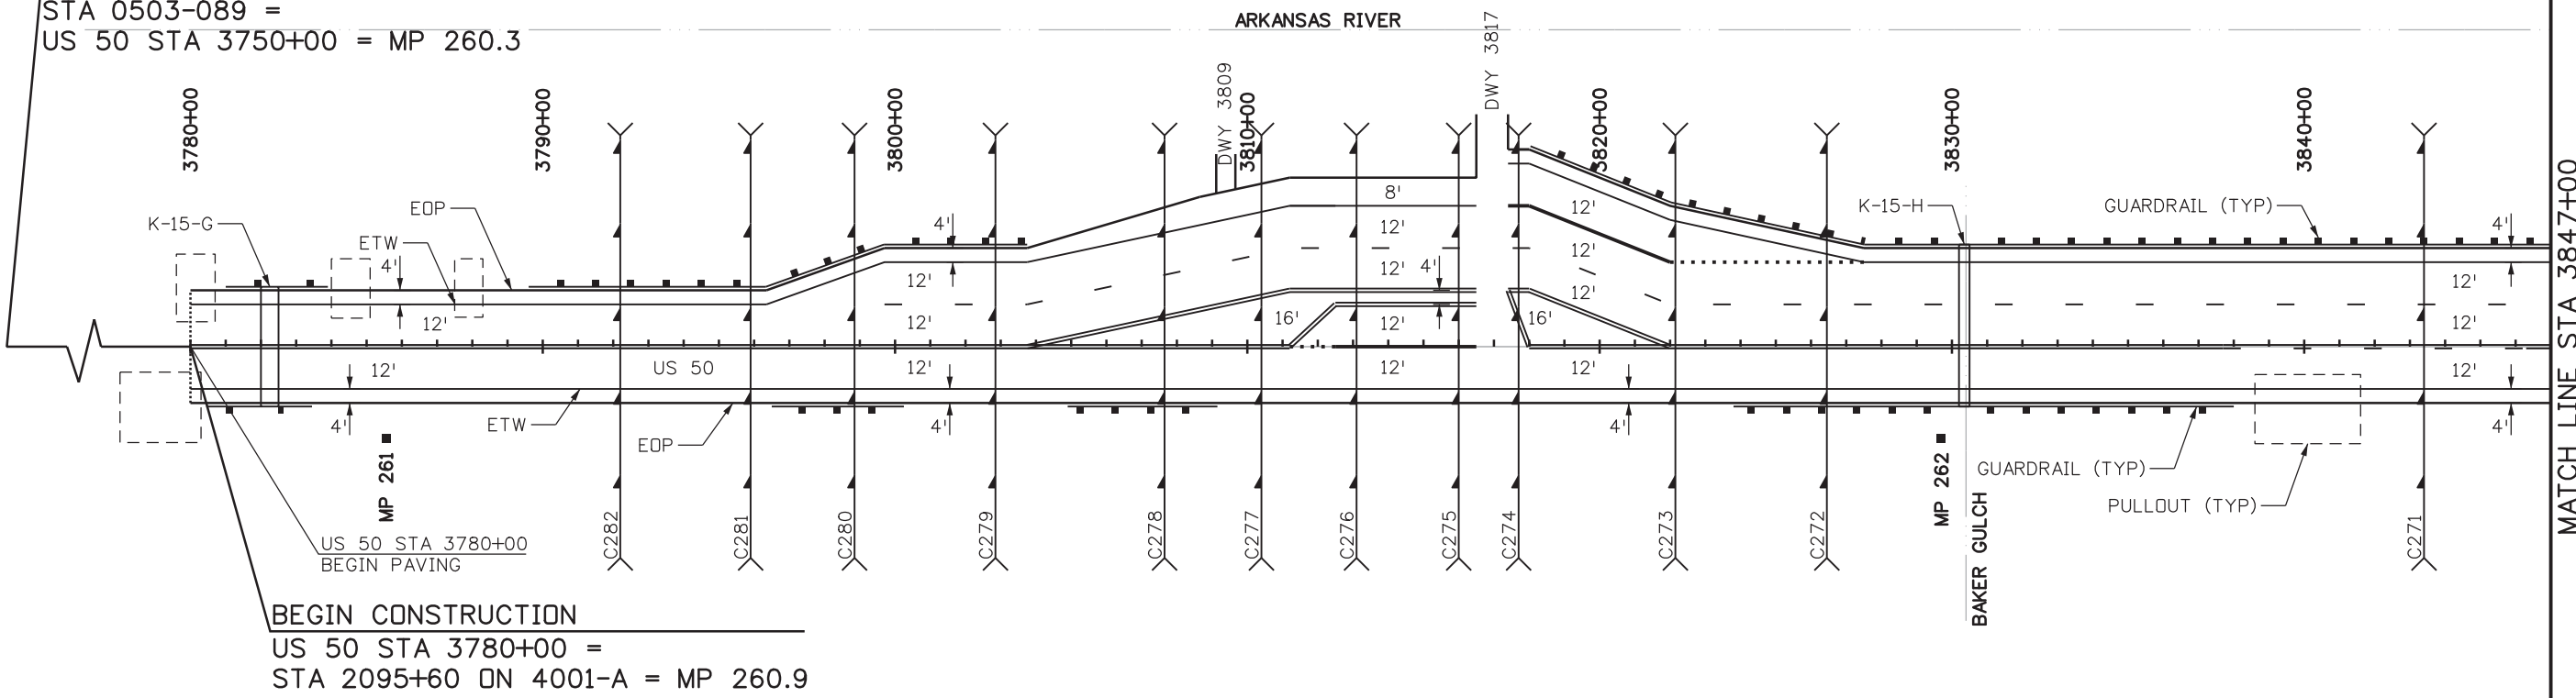

BEGIN CONSTRUCTION
 US 50 STA 3780+00 =
 STA 2095+60 ON 4001-A = MP 260.9

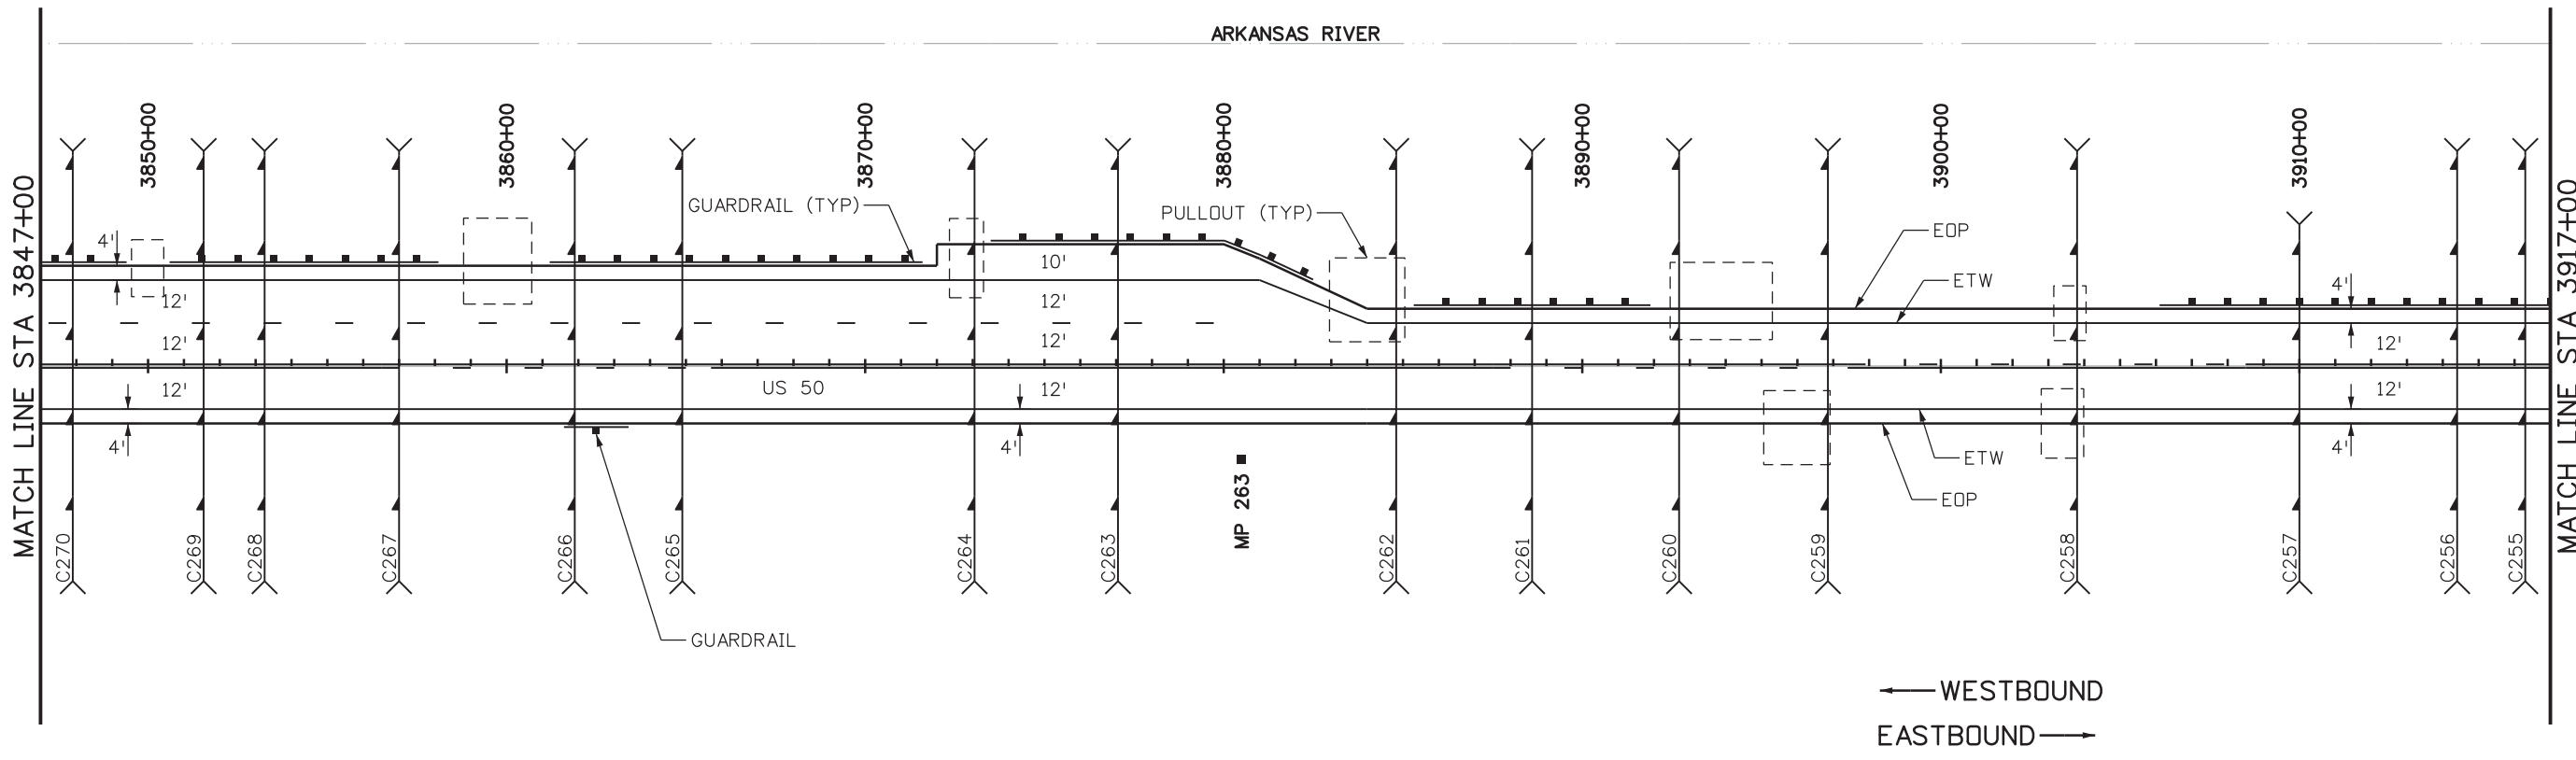

← WESTBOUND
 EASTBOUND →

busansky 4:55:57 PM p:\617479-PWINT_aecomonline\local\AECOM_DS01_NA\Documents\60505397-US50_RoyalGorge_West_SHP Jct North\900_Work\910_CAD\02_SHEETS\02_Roadway\21255DES_Plan8.dgn

Print Date: 1/24/2017
File Name: 21255DES_Plan8.dgn
Horiz. Scale: 1:500 Vert. Scale: 1:50
TRANSPORTATION AECOM Technical Services, Inc. 2315 Bluffgate Parkway, Suite 150 Colorado Springs, CO 80920 T 719.531.0001 www.aecom.com

Sheet Revisions		
Date:	Comments	Init.

Colorado Department of Transportation



Region 2 DW


1480 Quail Lake, Suite A
 Colorado Springs, CO 80906
 Phone: 719-634-2323 FAX: 719-227-3298

As Constructed
No Revisions:
Revised:
Void:

US 50 ROADWAY PLAN STA 3780+00 TO STA 3917+00		
Designer: JAB	Structure Numbers	
Detailer: LMB		
Subset: ROADWAY	Subset Sheets: 8 of 11	

Project No./Code
STA 0503-089
21255
Sheet Number 77

busanskyj 6:57:04 PM p:\617479-PWINT_aecomonline\local\AECOM_DS01_NA\Documents\60505397-US50_RoyalGorge_West_SHG Jct North\900 Work\910 CAD\02 SHEETS\02_Roadway\21255DES_Plan9.dgn

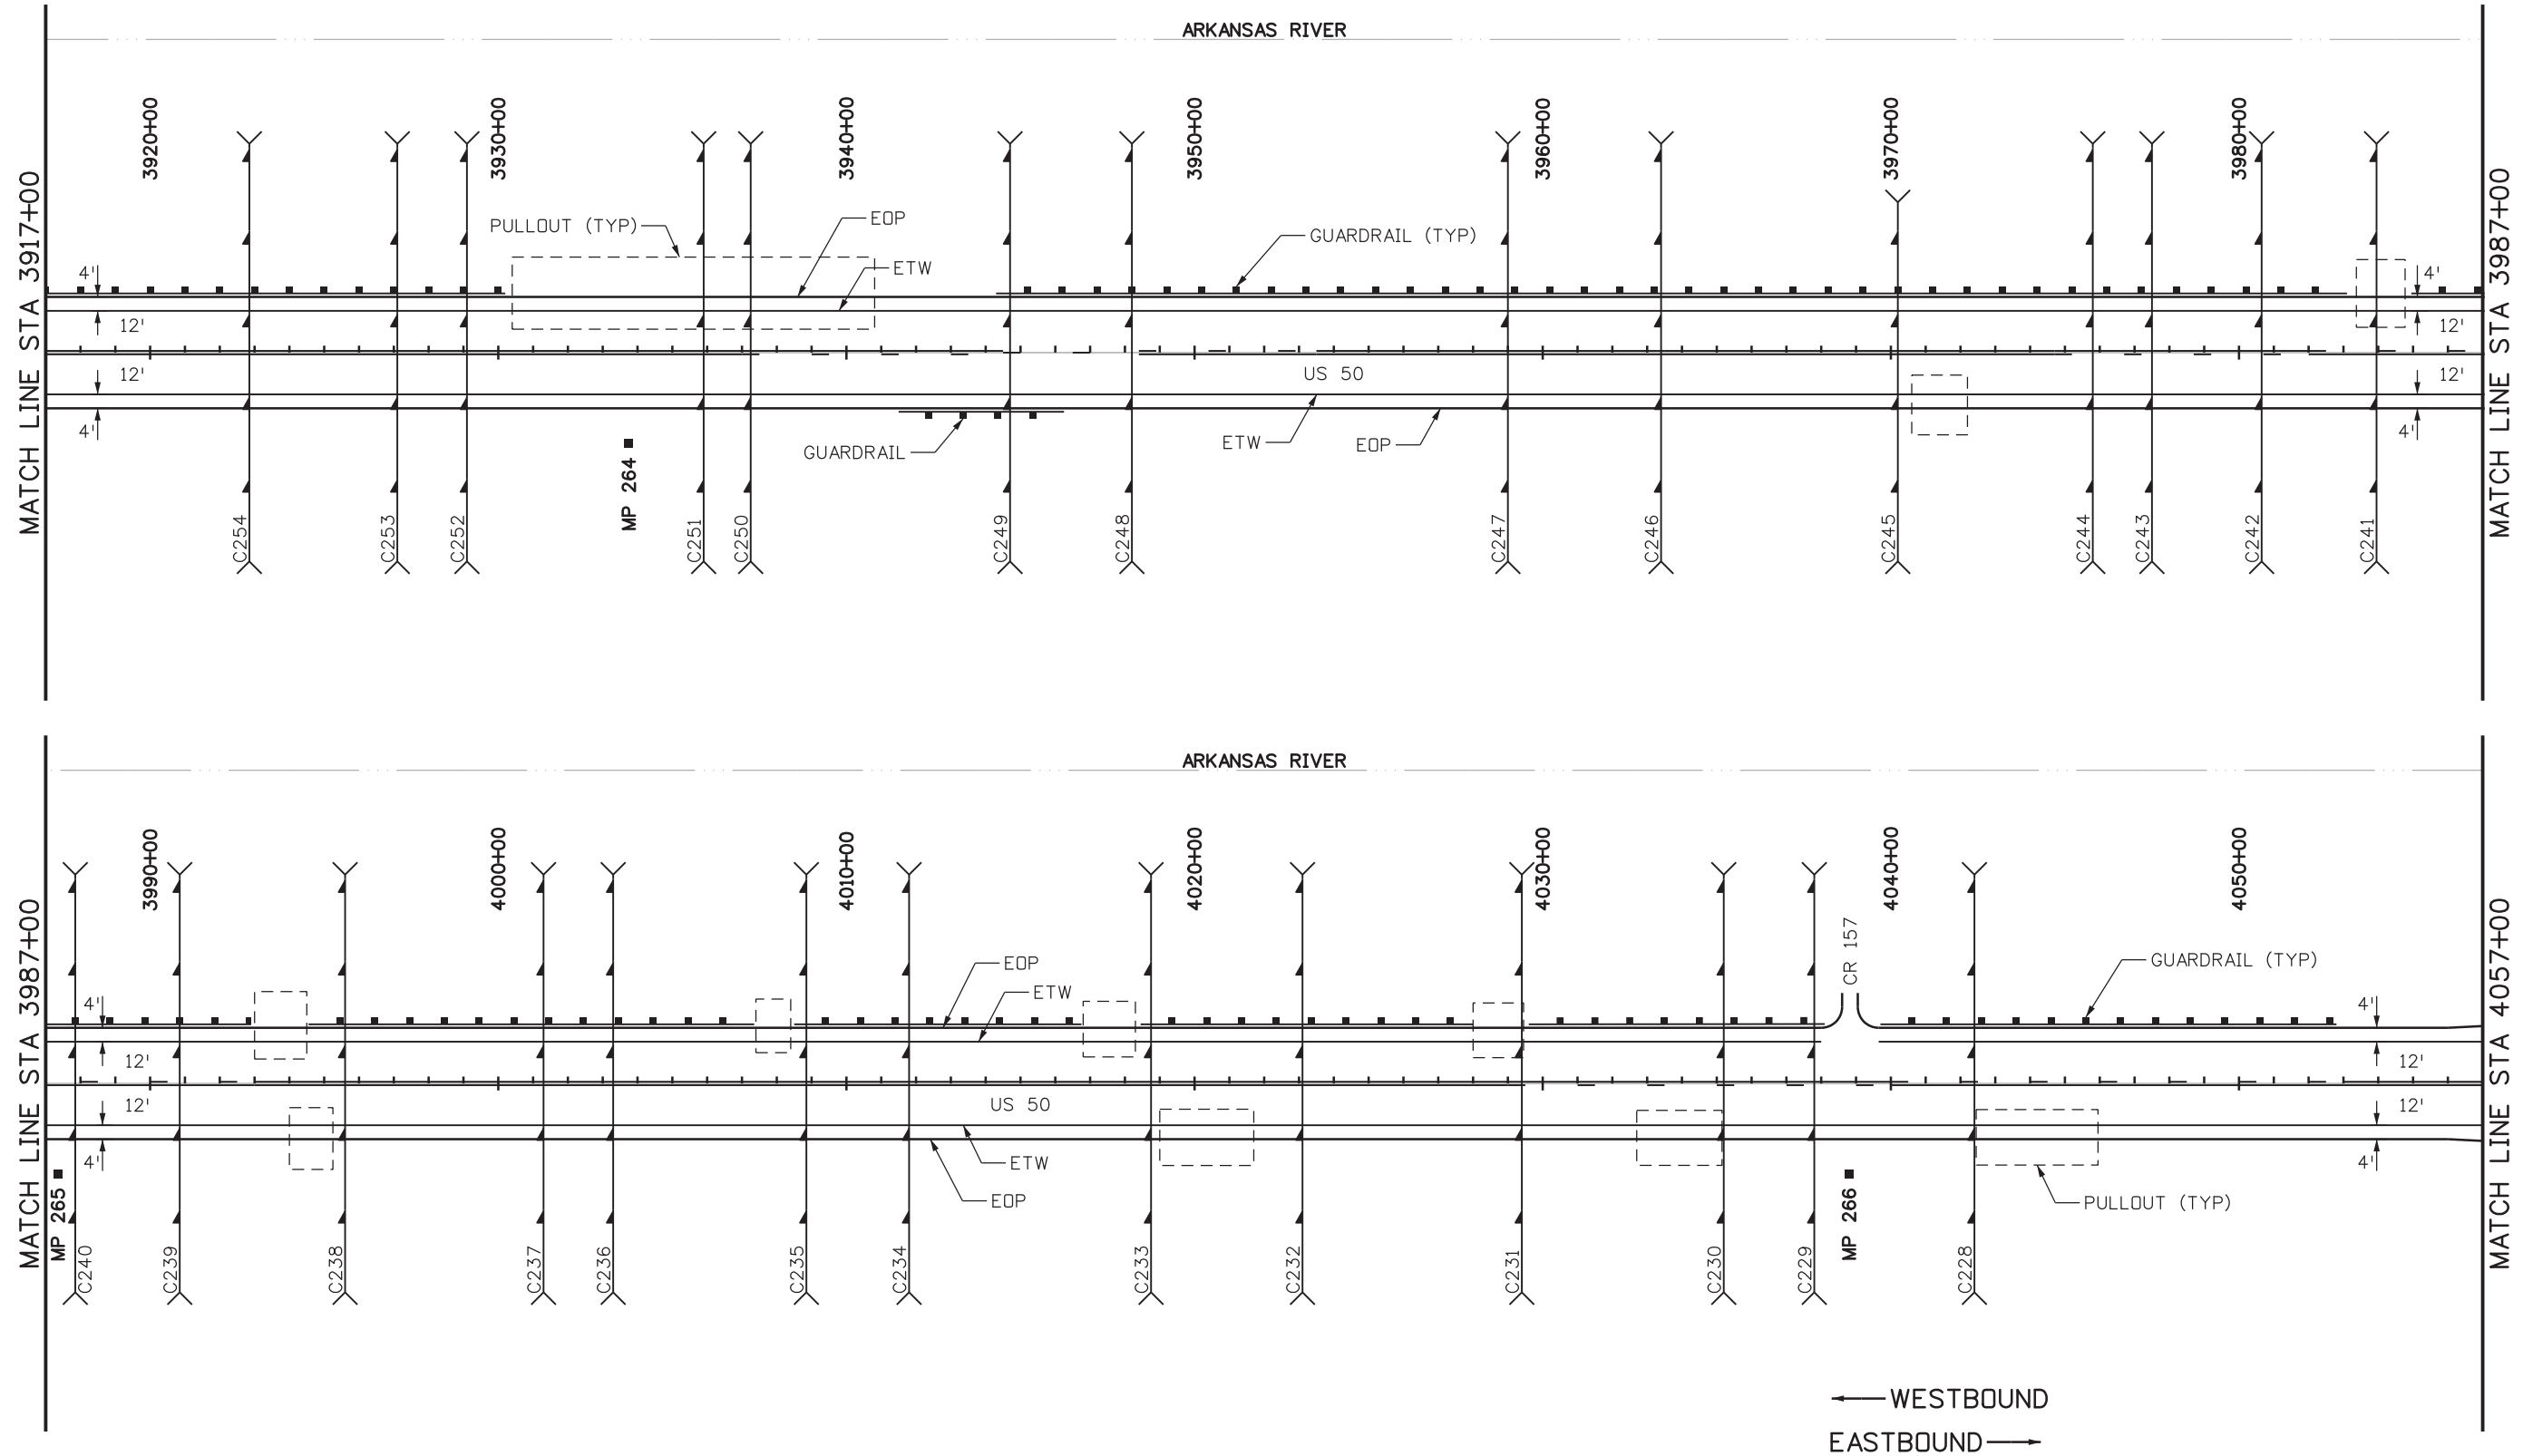

Print Date: 12/20/2016
File Name: 21255DES_Plan9.dgn
Horiz. Scale: 1:500 Vert. Scale: 1:50
<small>TRANSPORTATION AECOM Technical Services, Inc. 2315 Bluffgate Parkway, Suite 150 Colorado Springs, CO 80920 T 719.531.0001 www.aecom.com</small>

Sheet Revisions		
Date:	Comments	Init.

Colorado Department of Transportation


 1480 Quail Lake, Suite A
 Colorado Springs, CO 80906
 Phone: 719-634-2323 FAX: 719-227-3298
Region 2 DW

As Constructed
No Revisions:
Revised:
Void:

US 50 ROADWAY PLAN STA 3917+00 TO STA 4057+00		
Designer: JAB	Structure Numbers	
Detailer: LMB		
Subset: ROADWAY	Subset Sheets: 9 of 11	

Project No./Code
STA 0503-089
21255
Sheet Number 78

busansky 6:57:21 PM \\617479-FWINT.aecomonline.local\AECOM_DSO1_NA\Documents\60505397-US50_RoyalGorge_West_S19 .Jct North\900 Work\910 CAD\02 SHEETS\02_Roadway\21255DES_Plan10.dgn

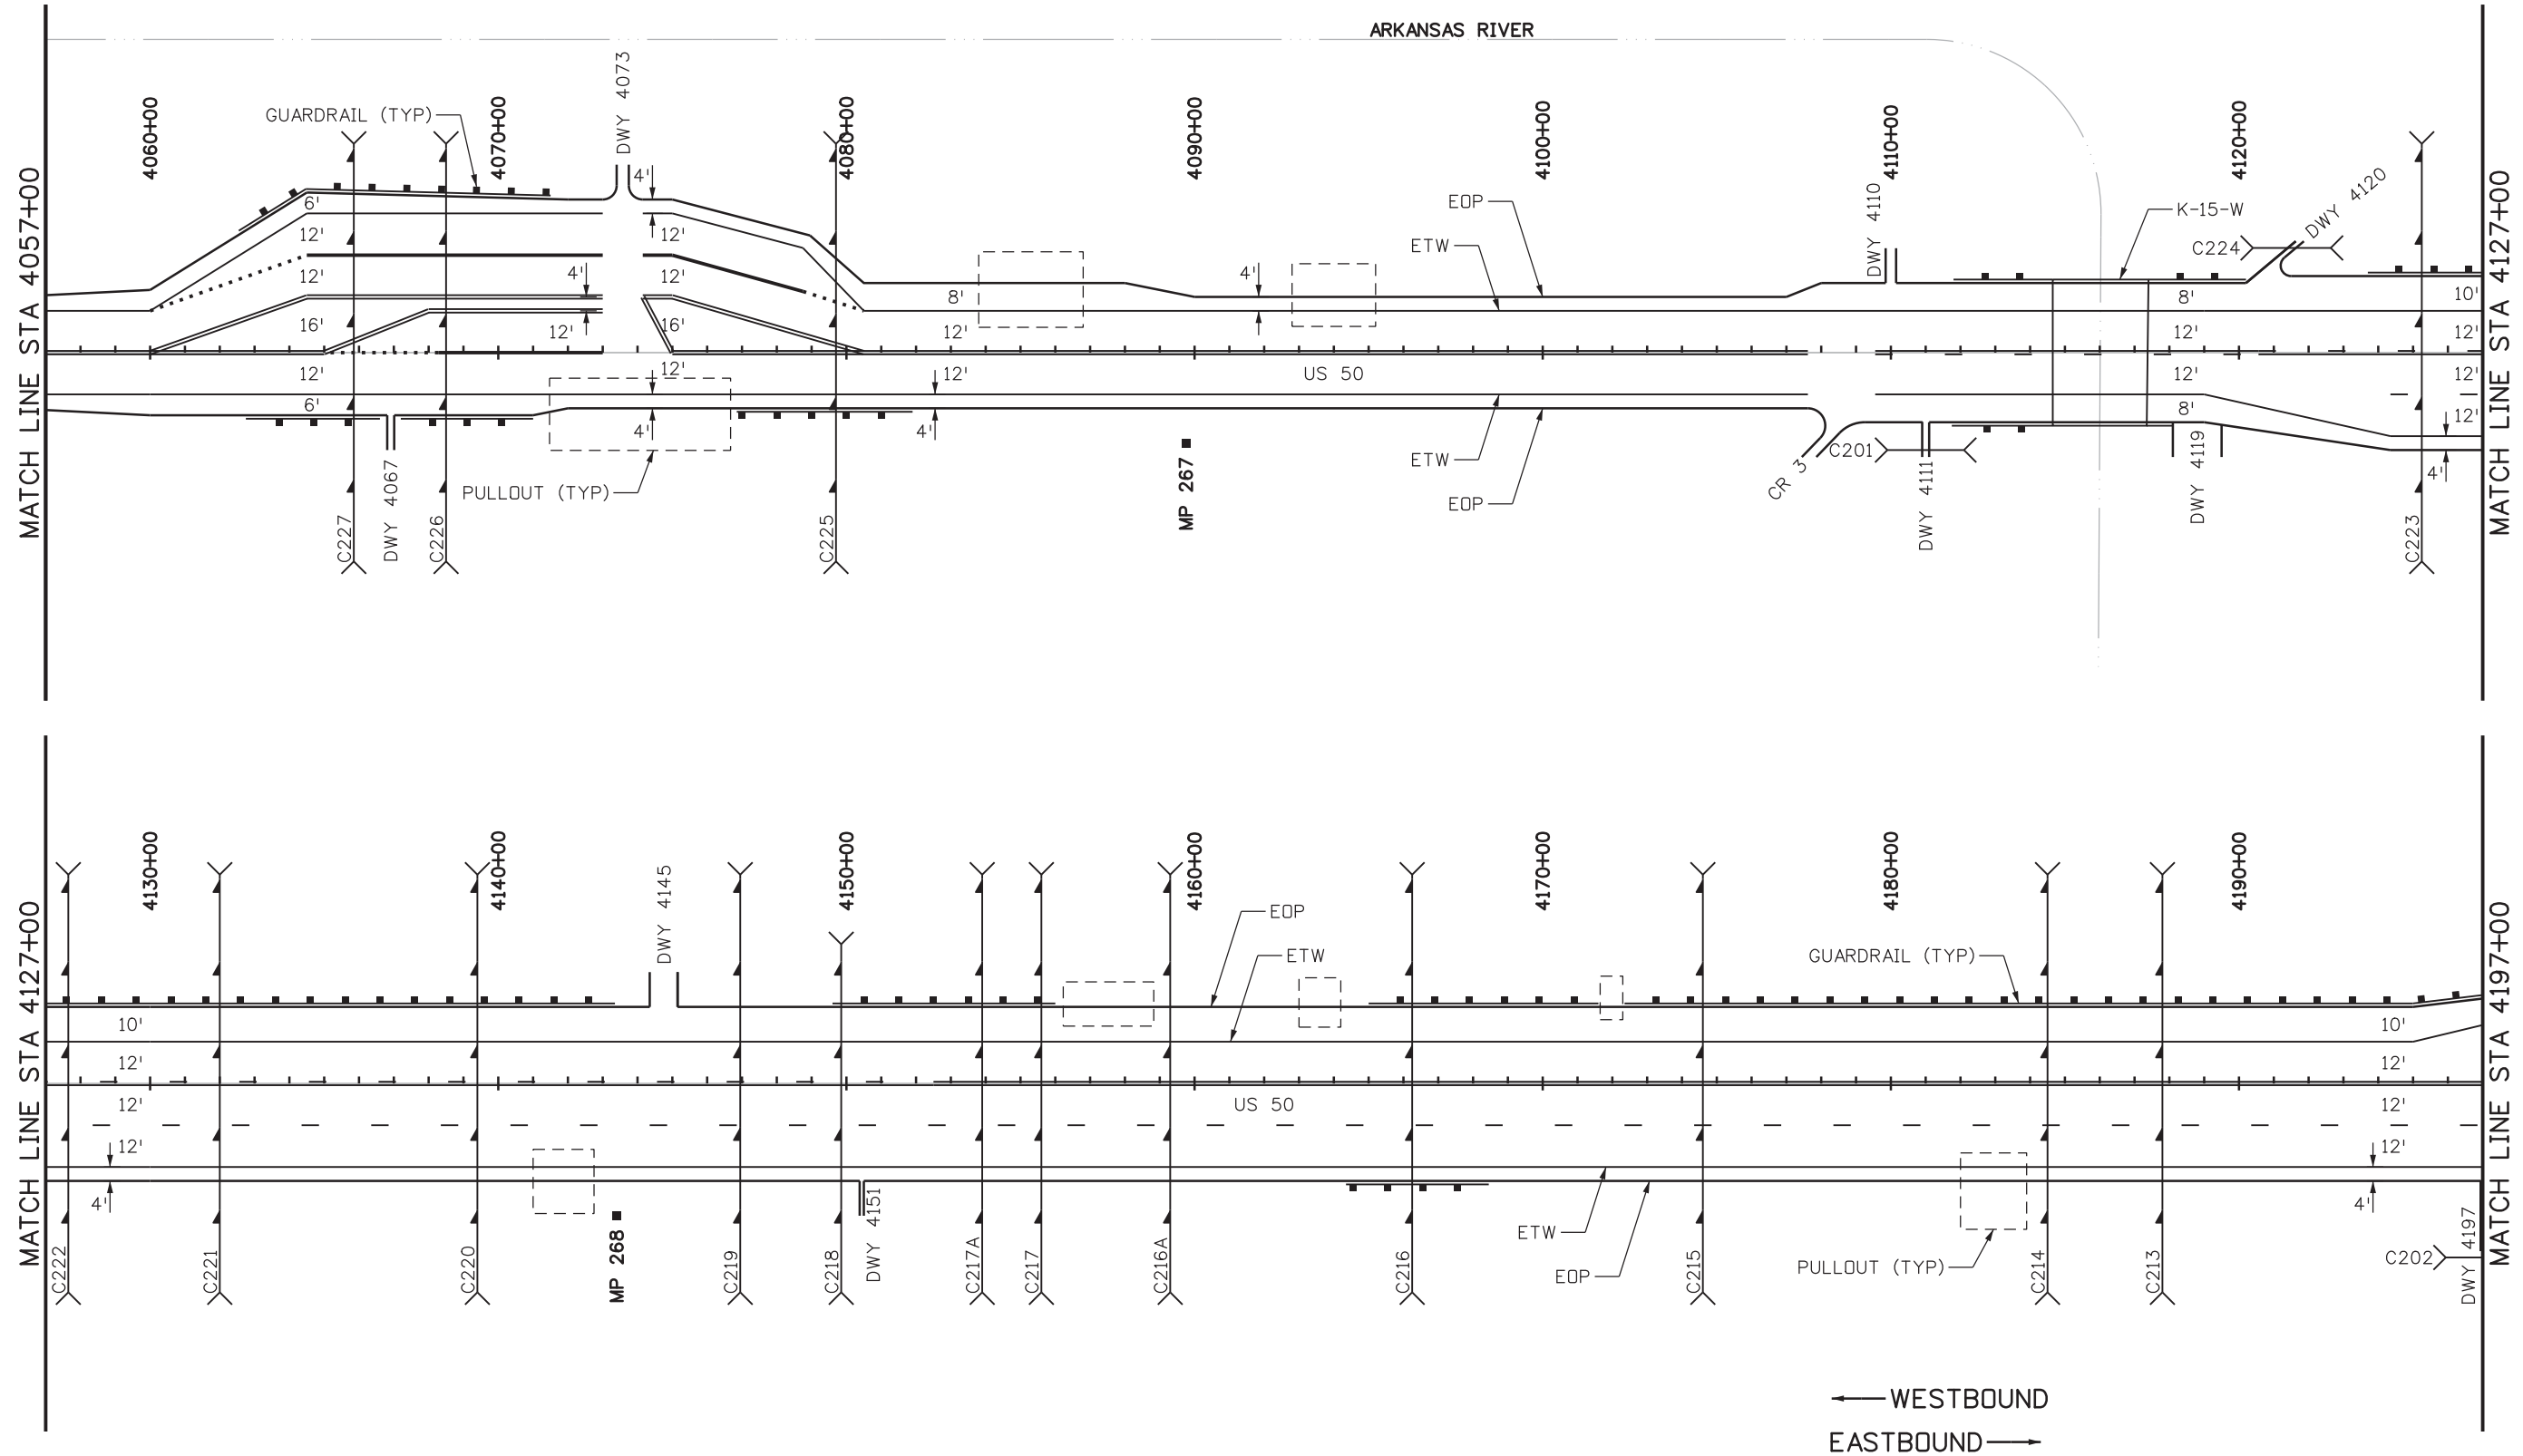

Print Date: 12/20/2016
File Name: 21255DES_Plan10.dgn
Horiz. Scale: 1:500 Vert. Scale: 1:50
<small>TRANSPORTATION AECOM Technical Services, Inc. 2315 Bluffgate Parkway, Suite 150 Colorado Springs, CO 80920 T 719.531.0001 www.aecom.com</small>

Sheet Revisions		
Date:	Comments	Init.

Colorado Department of Transportation


 1480 Quail Lake, Suite A
 Colorado Springs, CO 80906
 Phone: 719-634-2323 FAX: 719-227-3298
Region 2 DW

As Constructed
No Revisions:
Revised:
Void:

US 50 ROADWAY PLAN STA 4057+00 TO STA 4197+00		
Designer: JAB	Structure Numbers	
Detailer: LMB		
Subset: ROADWAY	Subset Sheets: 10 of 11	

Project No./Code
STA 0503-089
21255
Sheet Number 79

\\617479-PWINT.aecomonline.local\AECOM\DS01_NA\Documents\60505397-US50_Royal Gorge West_SH9 Jct North\900 Work\910 CAD\02 SHEETS\02_Roadway\21255DES_Plan1.dgn

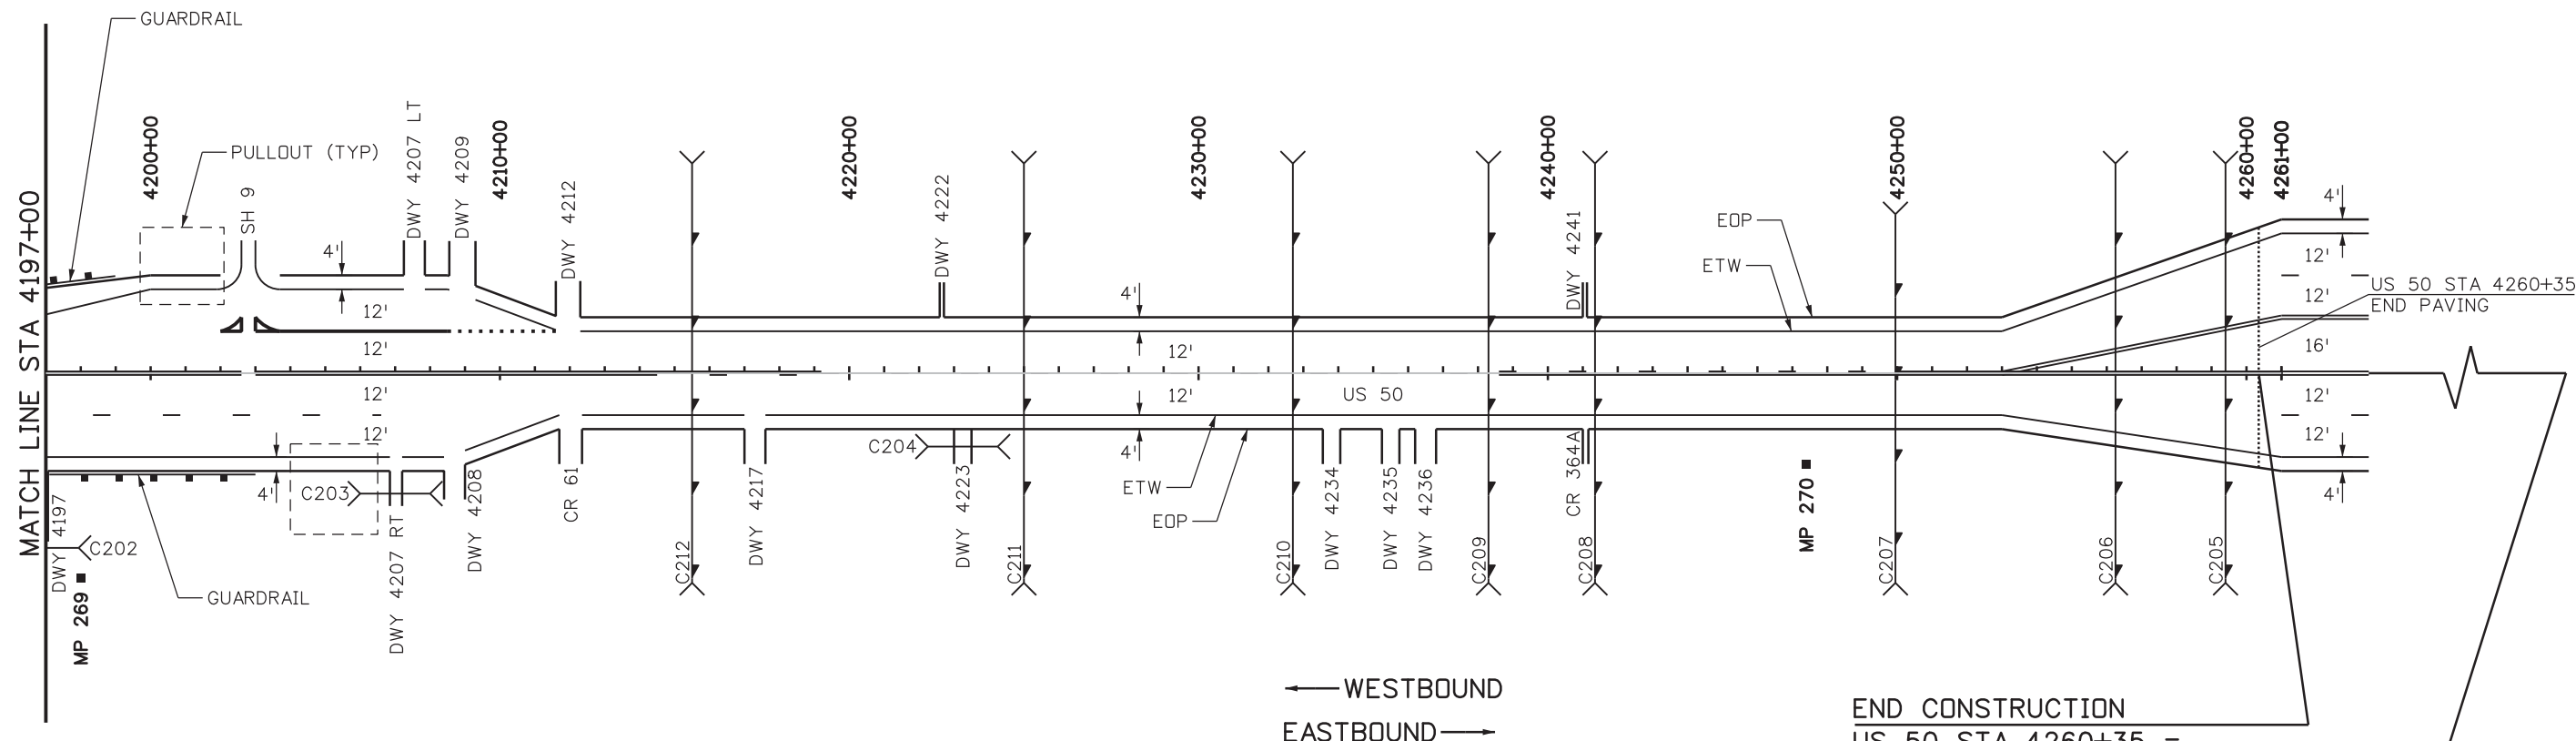

Print Date: 1/24/2017
File Name: 21255DES_Plan1.dgn
Horiz. Scale: 1:500 Vert. Scale: 1:50
TRANSPORTATION AECOM Technical Services, Inc. 2315 Bluffgate Parkway, Suite 150 Colorado Springs, CO 80920 T 719.531.0001 www.aecom.com

Sheet Revisions		
Date:	Comments	Init.

Colorado Department of Transportation

 1480 Quail Lake, Suite A
 Colorado Springs, CO 80906
 Phone: 719-634-2323 FAX: 719-227-3298
 Region 2 DW

As Constructed
No Revisions:
Revised:
Void:

US 50 ROADWAY PLAN STA 4197+00 TO STA 4261+00			
Designer:	JAB	Structure	
Detailer:	LMB	Numbers	
Subset:	ROADWAY	Subset Sheets:	11 of 11

Project No./Code
STA 0503-089
21255
Sheet Number 80