


busansky 2:36:45 PM p:\617479-PWINT_aecomonline\locat\AECOM_DS01_NA\Documents\60505397-US50_RoyalGorge_West_Shp Jct North\900_Work\910_CAD\02_SHEETS\02_Roadway\21255SWMP_Plan1.dgn

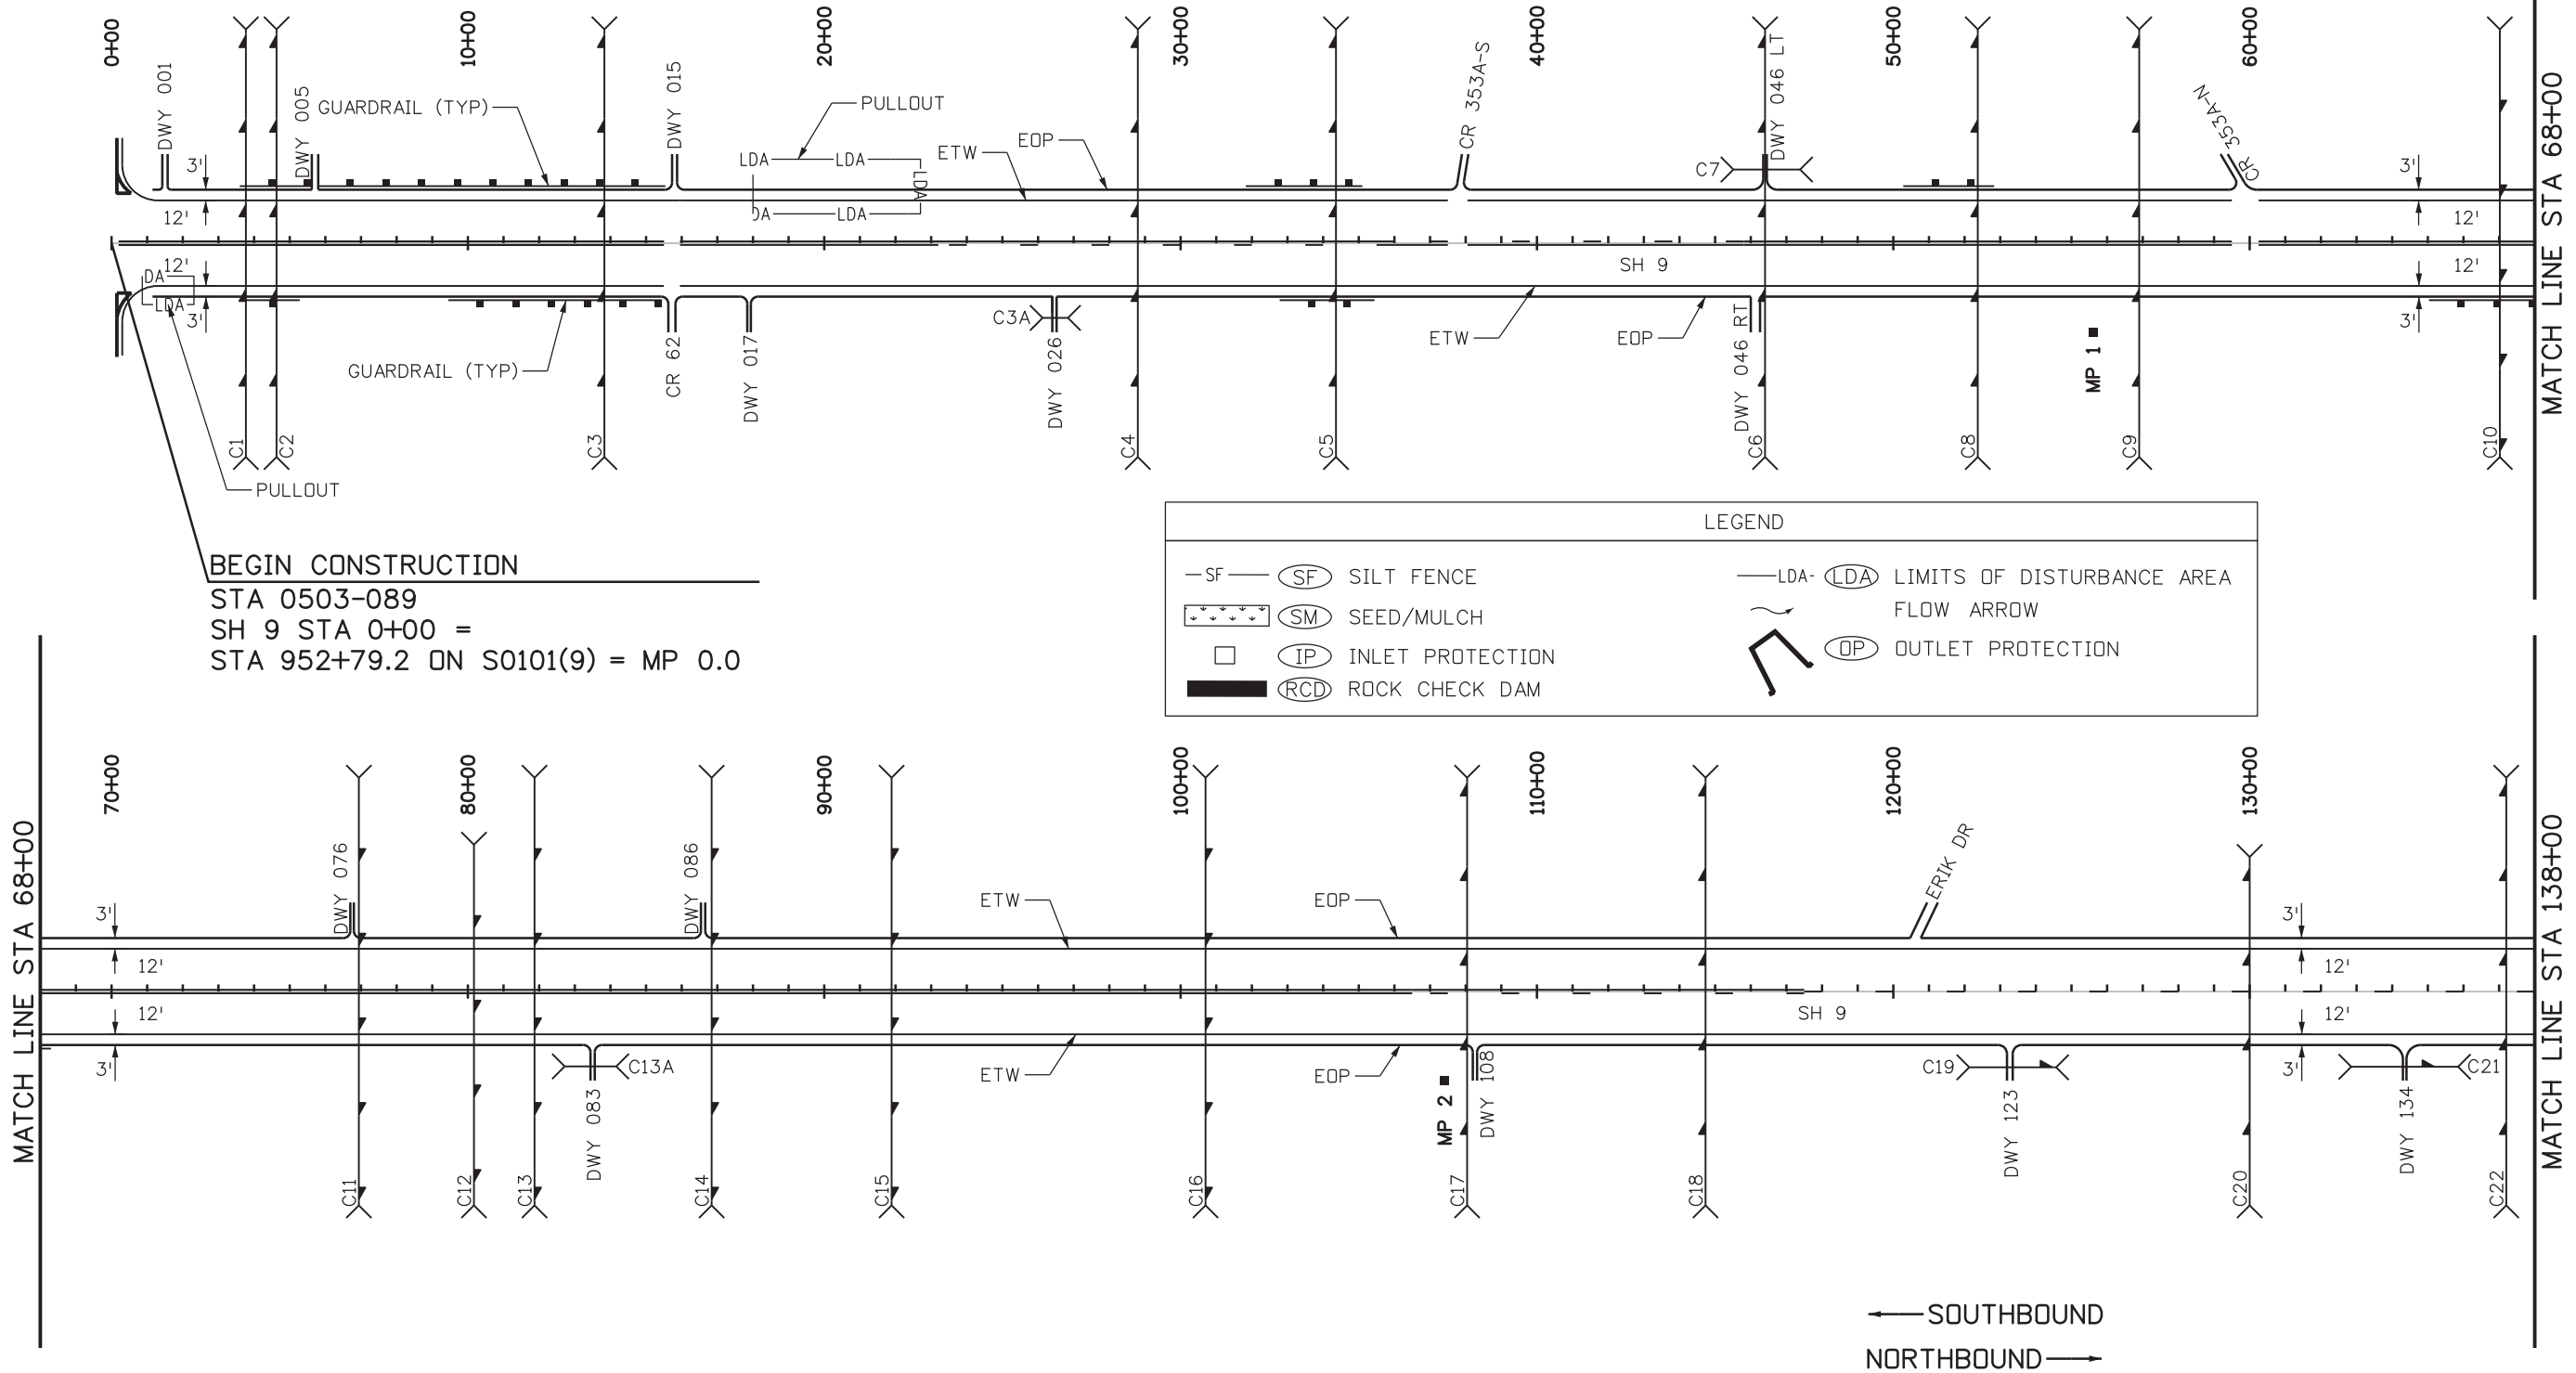

BEGIN CONSTRUCTION
 STA 0503-089
 SH 9 STA 0+00 =
 STA 952+79.2 ON S0101(9) = MP 0.0

LEGEND	
-SF-	(SF) SILT FENCE
***	(SM) SEED/MULCH
□	(IP) INLET PROTECTION
■	(RCD) ROCK CHECK DAM
-LDA- (LDA)	LIMITS OF DISTURBANCE AREA
→	FLOW ARROW
⊥	(OP) OUTLET PROTECTION

← SOUTHBOUND
 NORTHBOUND →

Print Date: 12/19/2016
File Name: 21255SWMP_Plan1.dgn
Horiz. Scale: 1:500 Vert. Scale: 1:50
TRANSPORTATION AECOM AECOM Technical Services, Inc. 2315 Blargate Parkway, Suite 150 Colorado Springs, CO 80920 T 719.531.0001 www.aecom.com

Sheet Revisions		
Date:	Comments	Init.

Colorado Department of Transportation


 Region 2
 1480 Quail Lake, Suite A
 Colorado Springs, CO 80906
 Phone: 719-634-2323 FAX: 719-227-3298
 DW

As Constructed
No Revisions:
Revised:
Void:

SH 9 STORMWATER SITE MAP STA 00+00 TO STA 138+00			
Designer:	JSR	Structure Numbers	
Detailer:	LMB		
Subset:	SWMP	Subset Sheets: 1 of 15	

Project No./Code
STA 0503-089
21255
Sheet Number 89

busansky 2:36:56 PM pwr:\617479-PWINT_aecomonline\locat\AECOM_DS01_NA\Documents\60505397-US50 RoyalGorge West_Shg Jct North\900 Work\910 CAD\02 SHEETS\02_Roadway\21255SWMP_Plan2.dgn

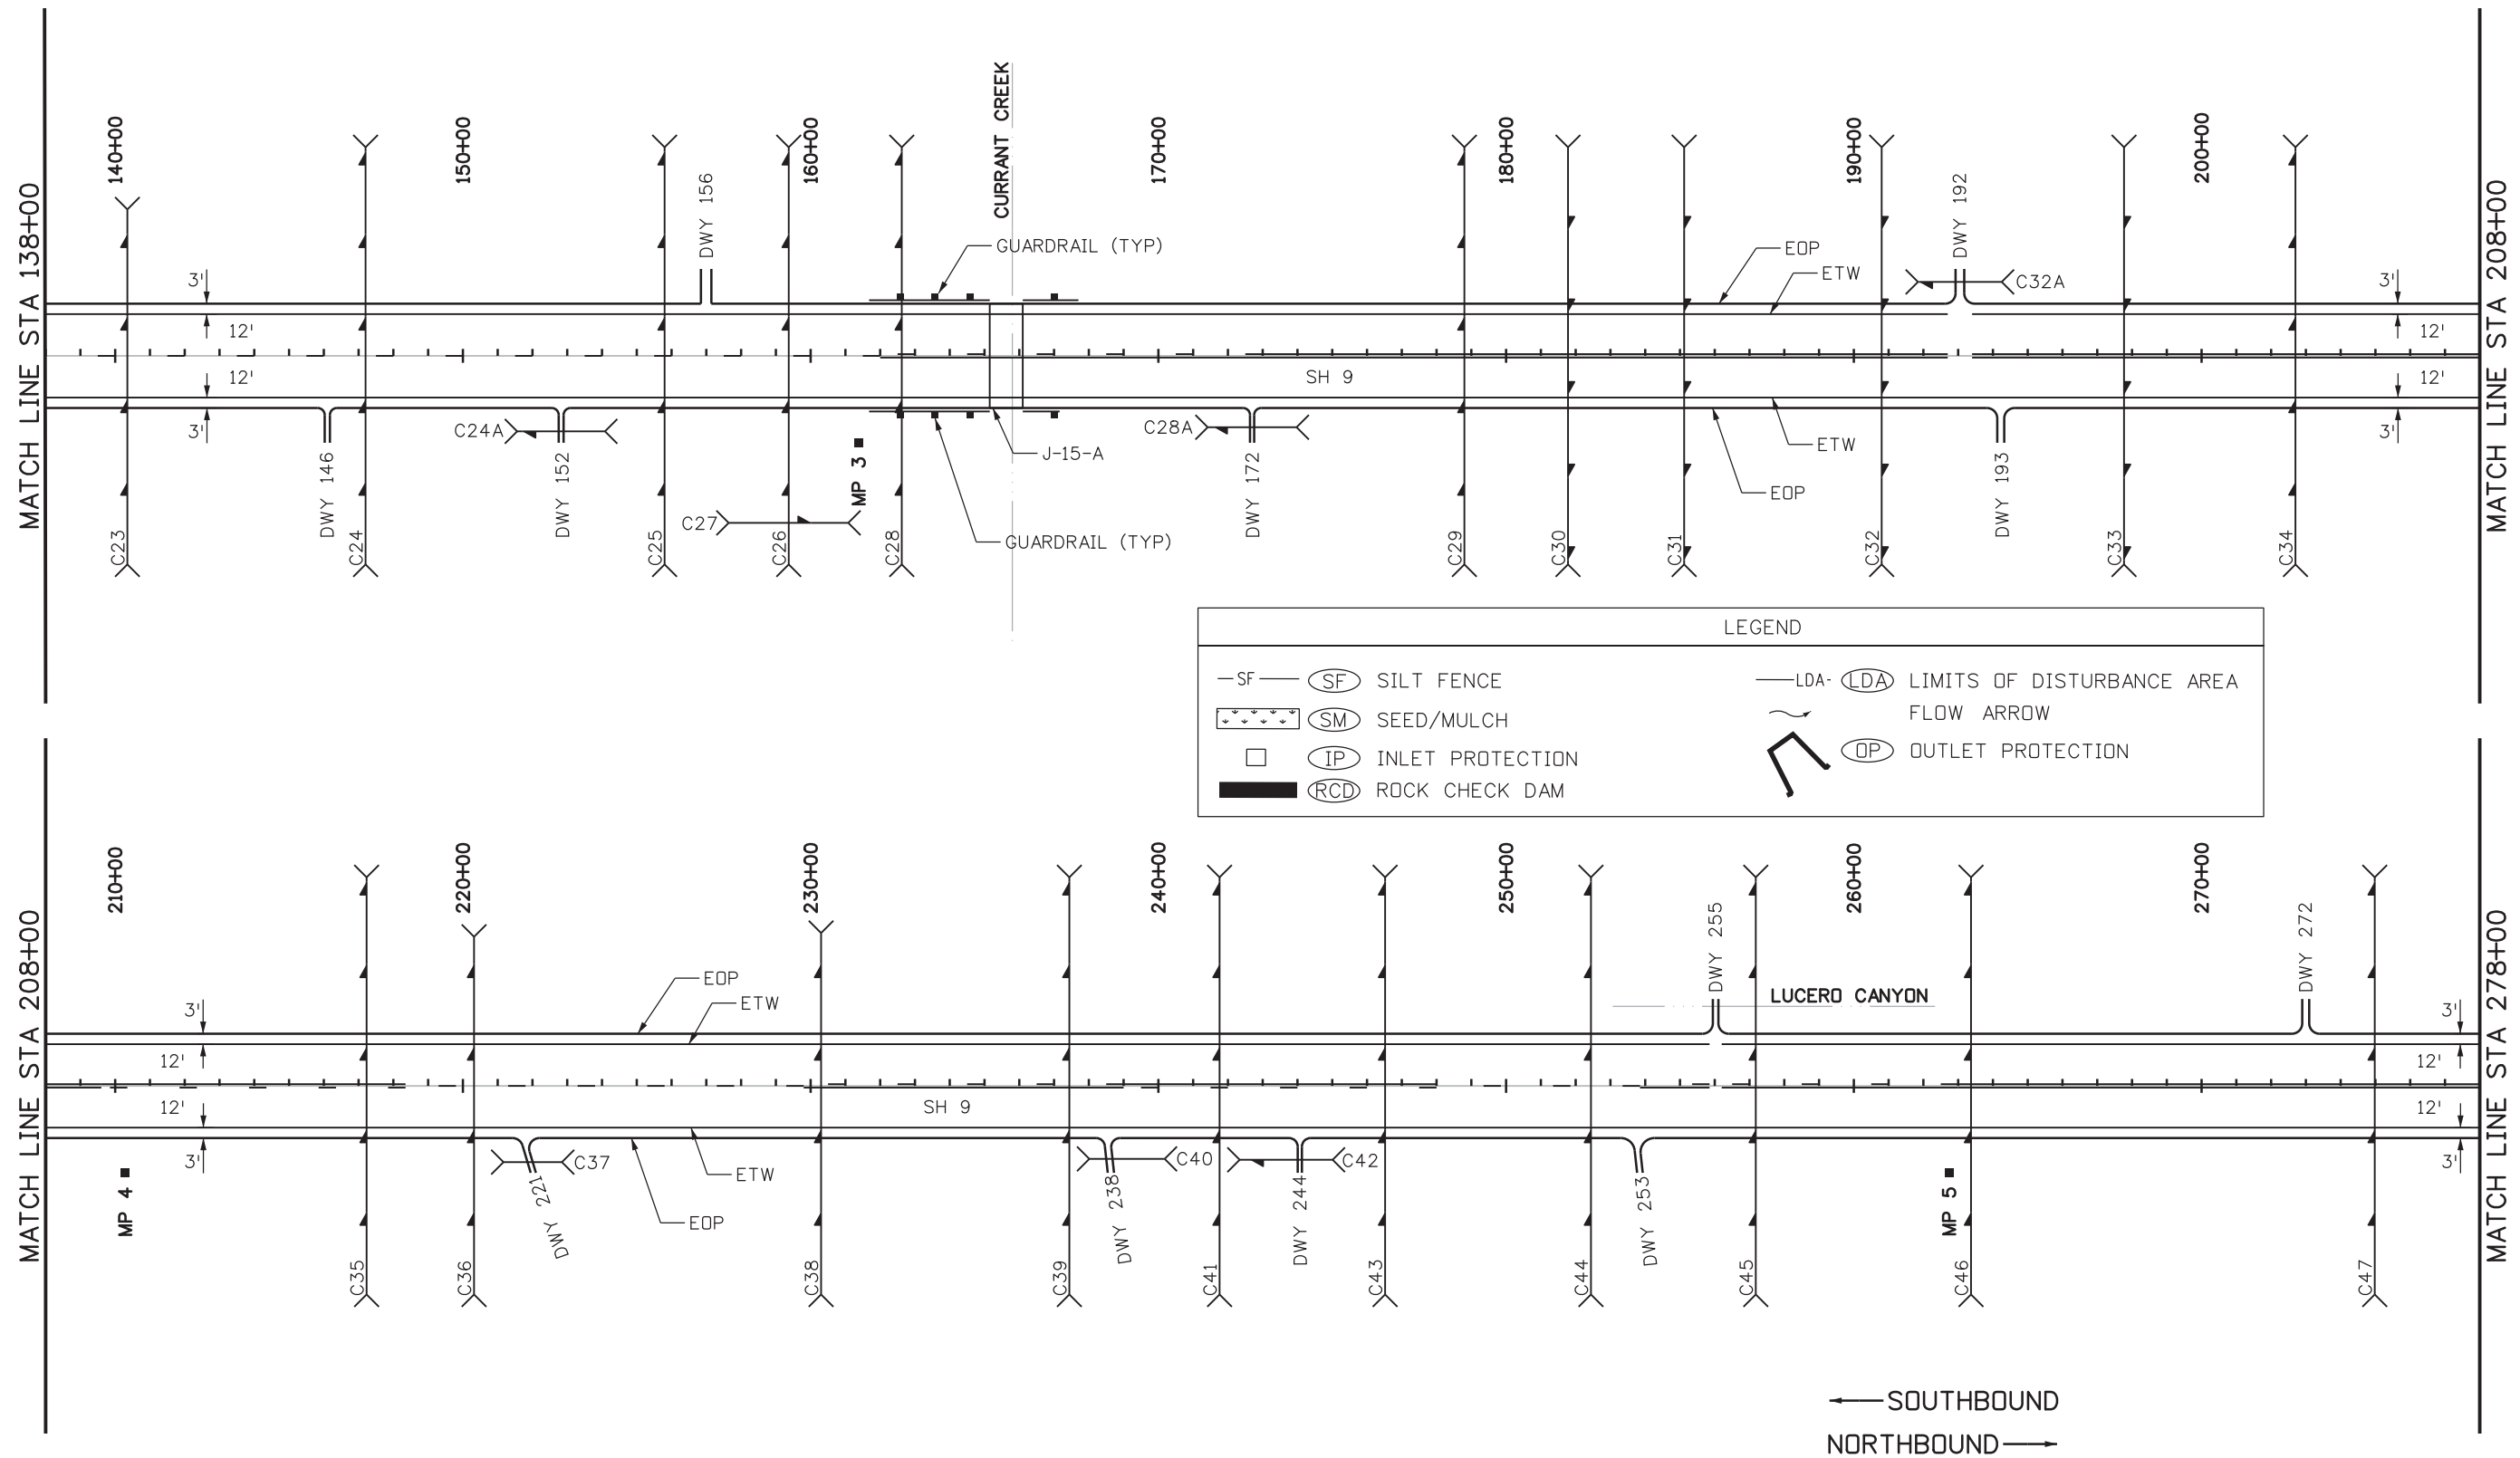

LEGEND	
-SF-	(SF) SILT FENCE
⊠	(SM) SEED/MULCH
□	(IP) INLET PROTECTION
■	(RCD) ROCK CHECK DAM
—LDA—	(LDA) LIMITS OF DISTURBANCE AREA
→	FLOW ARROW
⊠	(OP) OUTLET PROTECTION

← SOUTHBOUND
 NORTHBOUND →

Print Date: 12/19/2016
File Name: 21255SWMP_Plan2.dgn
Horiz. Scale: 1:500 Vert. Scale: 1:50

Sheet Revisions		
Date:	Comments	Init.

Colorado Department of Transportation


 1480 Quail Lake, Suite A
 Colorado Springs, CO 80906
 Phone: 719-634-2323 FAX: 719-227-3298
Region 2 DW

As Constructed
No Revisions:
Revised:
Void:

SH 9 STORMWATER SITE MAP STA 138+00 TO STA 278+00		
Designer: JSR	Structure Numbers	
Detailer: LMB		
Subset: SWMP	Subset Sheets: 2 of 15	

Project No./Code
STA 0503-089
21255
Sheet Number 90

busansky 2:37:08 PM p:\617479-PWINT_aecomonline\locat\AECOM_DS01_NA\Documents\60505397-US50_RoyalGorge_West_SH9_Jct_North\900_Work\910_CAD\02_SHEETS\02_Roadway\21255SWMP_Plan3.dgn

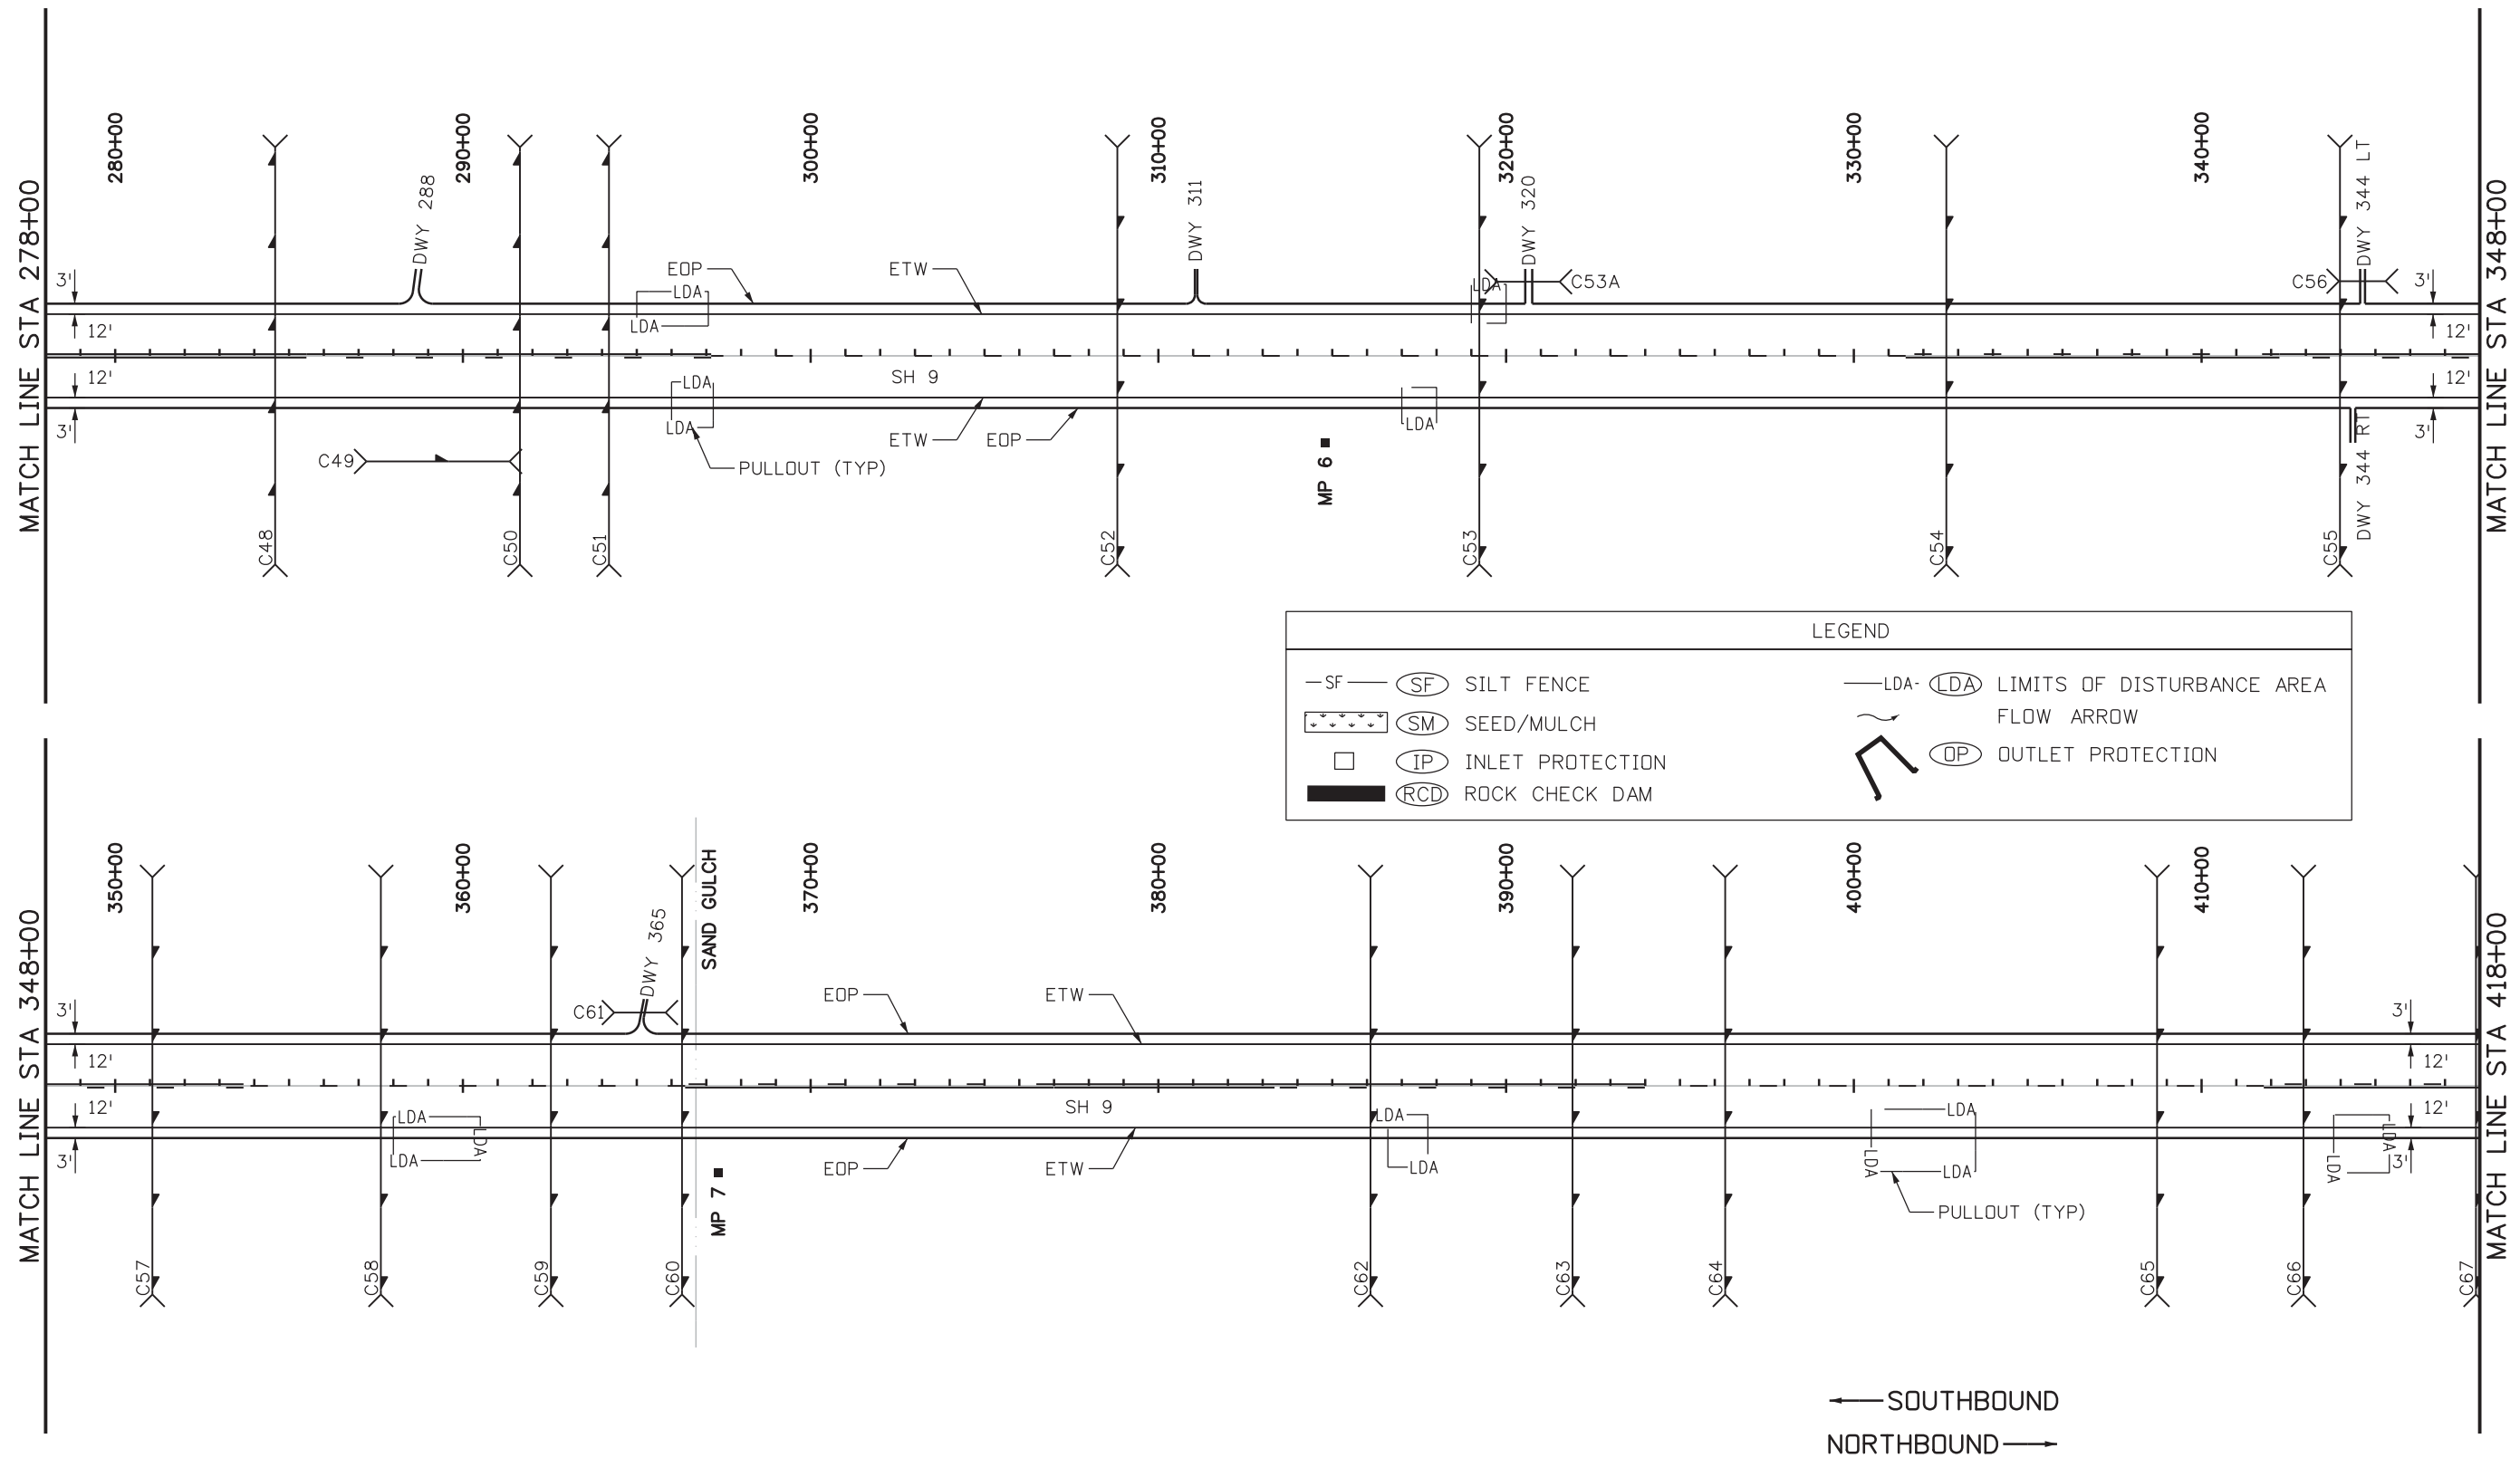

LEGEND	
-SF-	(SF) SILT FENCE
(SM)	SEED/MULCH
□	(IP) INLET PROTECTION
■	(RCD) ROCK CHECK DAM
—LDA—	(LDA) LIMITS OF DISTURBANCE AREA
→	FLOW ARROW
⌋	(OP) OUTLET PROTECTION

← SOUTHBOUND
NORTHBOUND →

Print Date: 12/19/2016
File Name: 21255SWMP_Plan3.dgn
Horiz. Scale: 1:500 Vert. Scale: 1:50
TRANSPORTATION AECOM Technical Services, Inc. 2315 Bluffgate Parkway, Suite 150 Colorado Springs, CO 80920 T 719.531.0001 www.aecom.com

Sheet Revisions		
Date:	Comments	Init.

Colorado Department of Transportation


 1480 Quail Lake, Suite A
 Colorado Springs, CO 80906
 Phone: 719-634-2323 FAX: 719-227-3298
 Region 2 DW

As Constructed
No Revisions:
Revised:
Void:

SH 9 STORMWATER SITE MAP STA 00+00 TO STA 138+00		
Designer: JSR	Structure Numbers	
Detailer: LMB		
Subset: SWMP	Subset Sheets: 3 of 15	

Project No./Code
STA 0503-089
21255
Sheet Number 91

busansky 2:37:20 PM p:\617479-PWINT_aecomonline\locat\AECOM_DS01_NA\Documents\60505397-US50_RoyalGorge_West_SH9_Jct_North\900_Work\910_CAD\02_SHEETS\02_Roadway\21255SWMP_Plan4.dgn

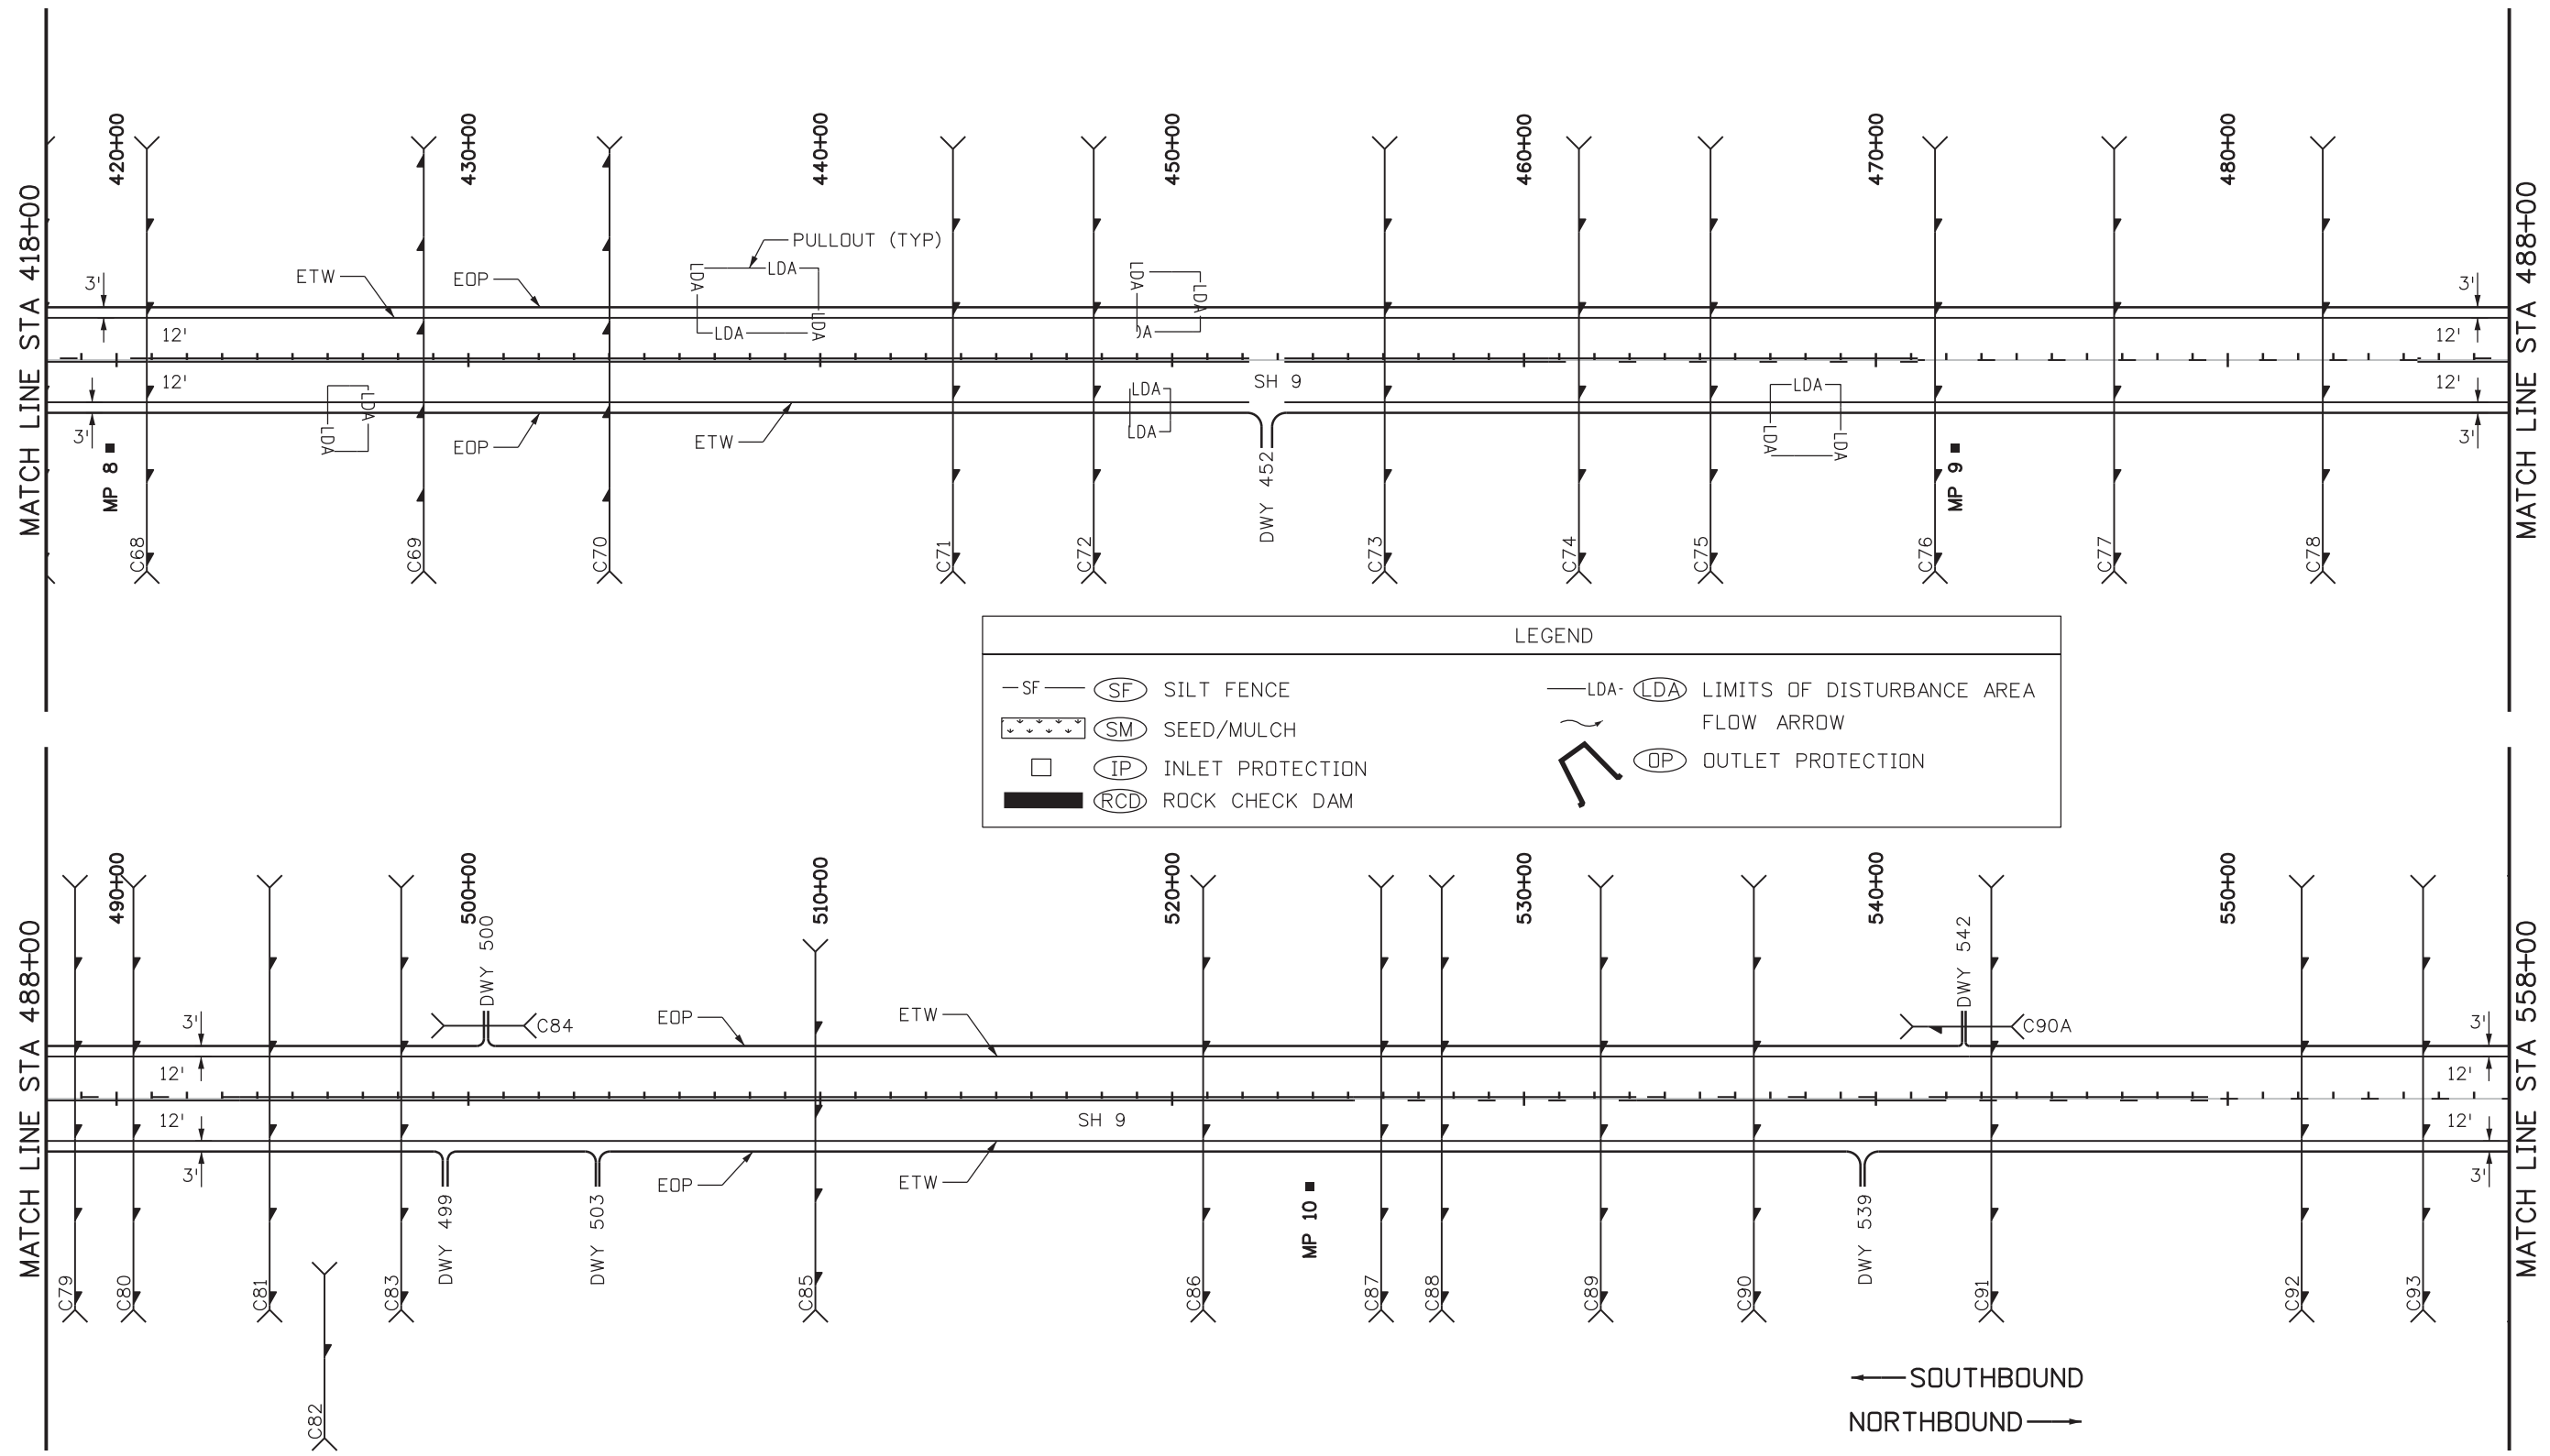

LEGEND	
—SF—	(SF) SILT FENCE
—LDA—	(LDA) LIMITS OF DISTURBANCE AREA
—SM—	(SM) SEED/MULCH
—IP—	(IP) INLET PROTECTION
—RCD—	(RCD) ROCK CHECK DAM
→	FLOW ARROW
—OP—	(OP) OUTLET PROTECTION

Print Date: 12/19/2016
File Name: 21255SWMP_Plan4.dgn
Horiz. Scale: 1:500 Vert. Scale: 1:50
TRANSPORTATION
AECOM Technical Services, Inc. 2315 Bluffgate Parkway, Suite 150 Colorado Springs, CO 80920 T 719.531.0001 www.aecom.com

Sheet Revisions		
Date:	Comments	Init.

Colorado Department of Transportation

 Region 2 DW


1480 Quail Lake, Suite A
 Colorado Springs, CO 80906
 Phone: 719-634-2323 FAX: 719-227-3298

As Constructed
No Revisions:
Revised:
Void:

SH 9 STORMWATER SITE MAP STA 418+00 TO STA 558+00			
Designer:	JSR	Structure Numbers	
Detailer:	LMB		
Subset:	SWMP	Subset Sheets: 4 of 15	

Project No./Code
STA 0503-089
21255
Sheet Number 92

busansky 2:37:30 PM p:\617479-PWINT_aecomonline\locat\AECOM_DS01_NA\Documents\60505397-US50_RoyalGorge_West_Shp Jct North\900_Work\910_CAD\02_SHEETS\02_Roadway\21255SWMP_Plan5.dgn

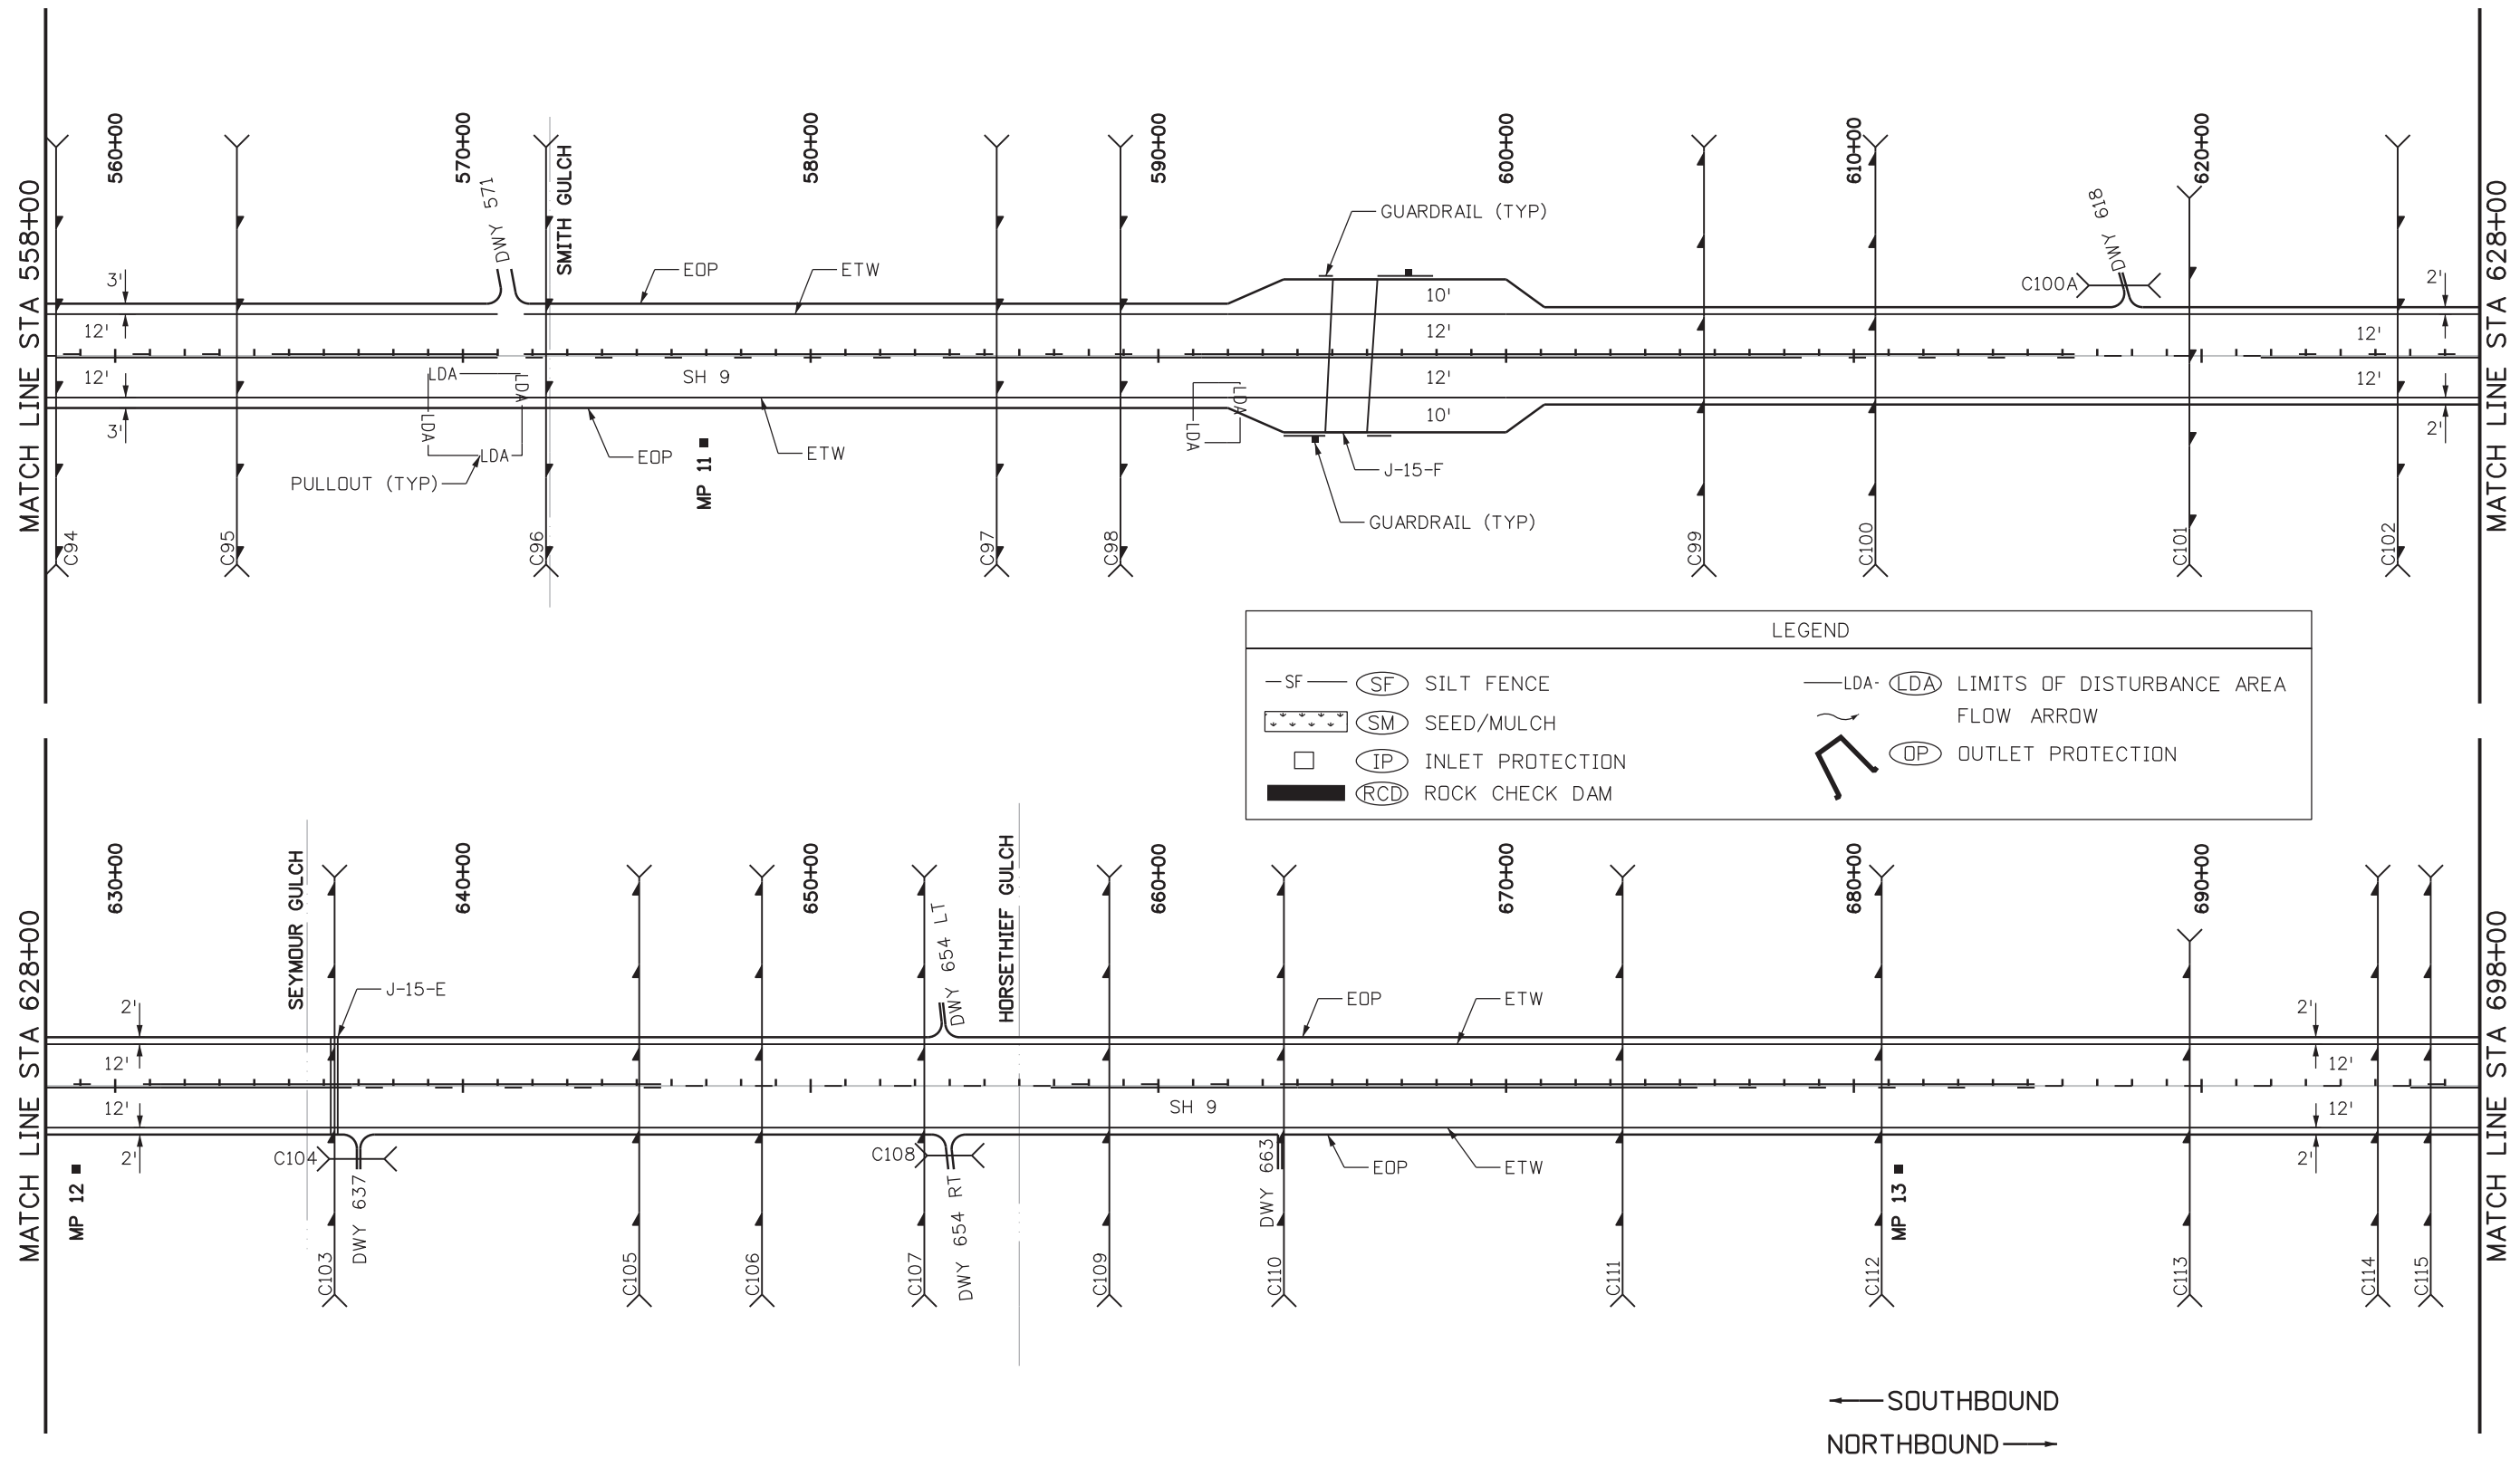

LEGEND	
— SF —	(SF) SILT FENCE
— LDA —	(LDA) LIMITS OF DISTURBANCE AREA
+	(SM) SEED/MULCH
□	(IP) INLET PROTECTION
▬	(RCD) ROCK CHECK DAM
→	FLOW ARROW
⌋	(OP) OUTLET PROTECTION

← SOUTHBOUND
NORTHBOUND →

Print Date: 12/19/2016
File Name: 21255SWMP_Plan5.dgn
Horiz. Scale: 1:500 Vert. Scale: 1:50
TRANSPORTATION AECOM Technical Services, Inc. 2315 Bluffgate Parkway, Suite 150 Colorado Springs, CO 80920 T 719.531.0001 www.aecom.com

Sheet Revisions		
Date:	Comments	Init.

Colorado Department of Transportation


 Region 2
 1480 Quail Lake, Suite A
 Colorado Springs, CO 80906
 Phone: 719-634-2323 FAX: 719-227-3298
 DW

As Constructed
No Revisions:
Revised:
Void:

SH 9 STORMWATER SITE MAP STA 558+00 TO STA 698+00			
Designer:	JSR	Structure Numbers	
Detailer:	LMB		
Subset:	SWMP	Subset Sheets: 5 of 15	

Project No./Code
STA 0503-089
21255
Sheet Number 93

busansky11:36:19 AM pwc:\617479-PWINT_aecomonline.local\AECOM_DSO1_NA\Documents\60505397-US50 Royal Gorge West_Shg Jct North\900 Work\910 CAD\02 SHEETS\02_Roadway\21255SWMP_Plan6.dgn

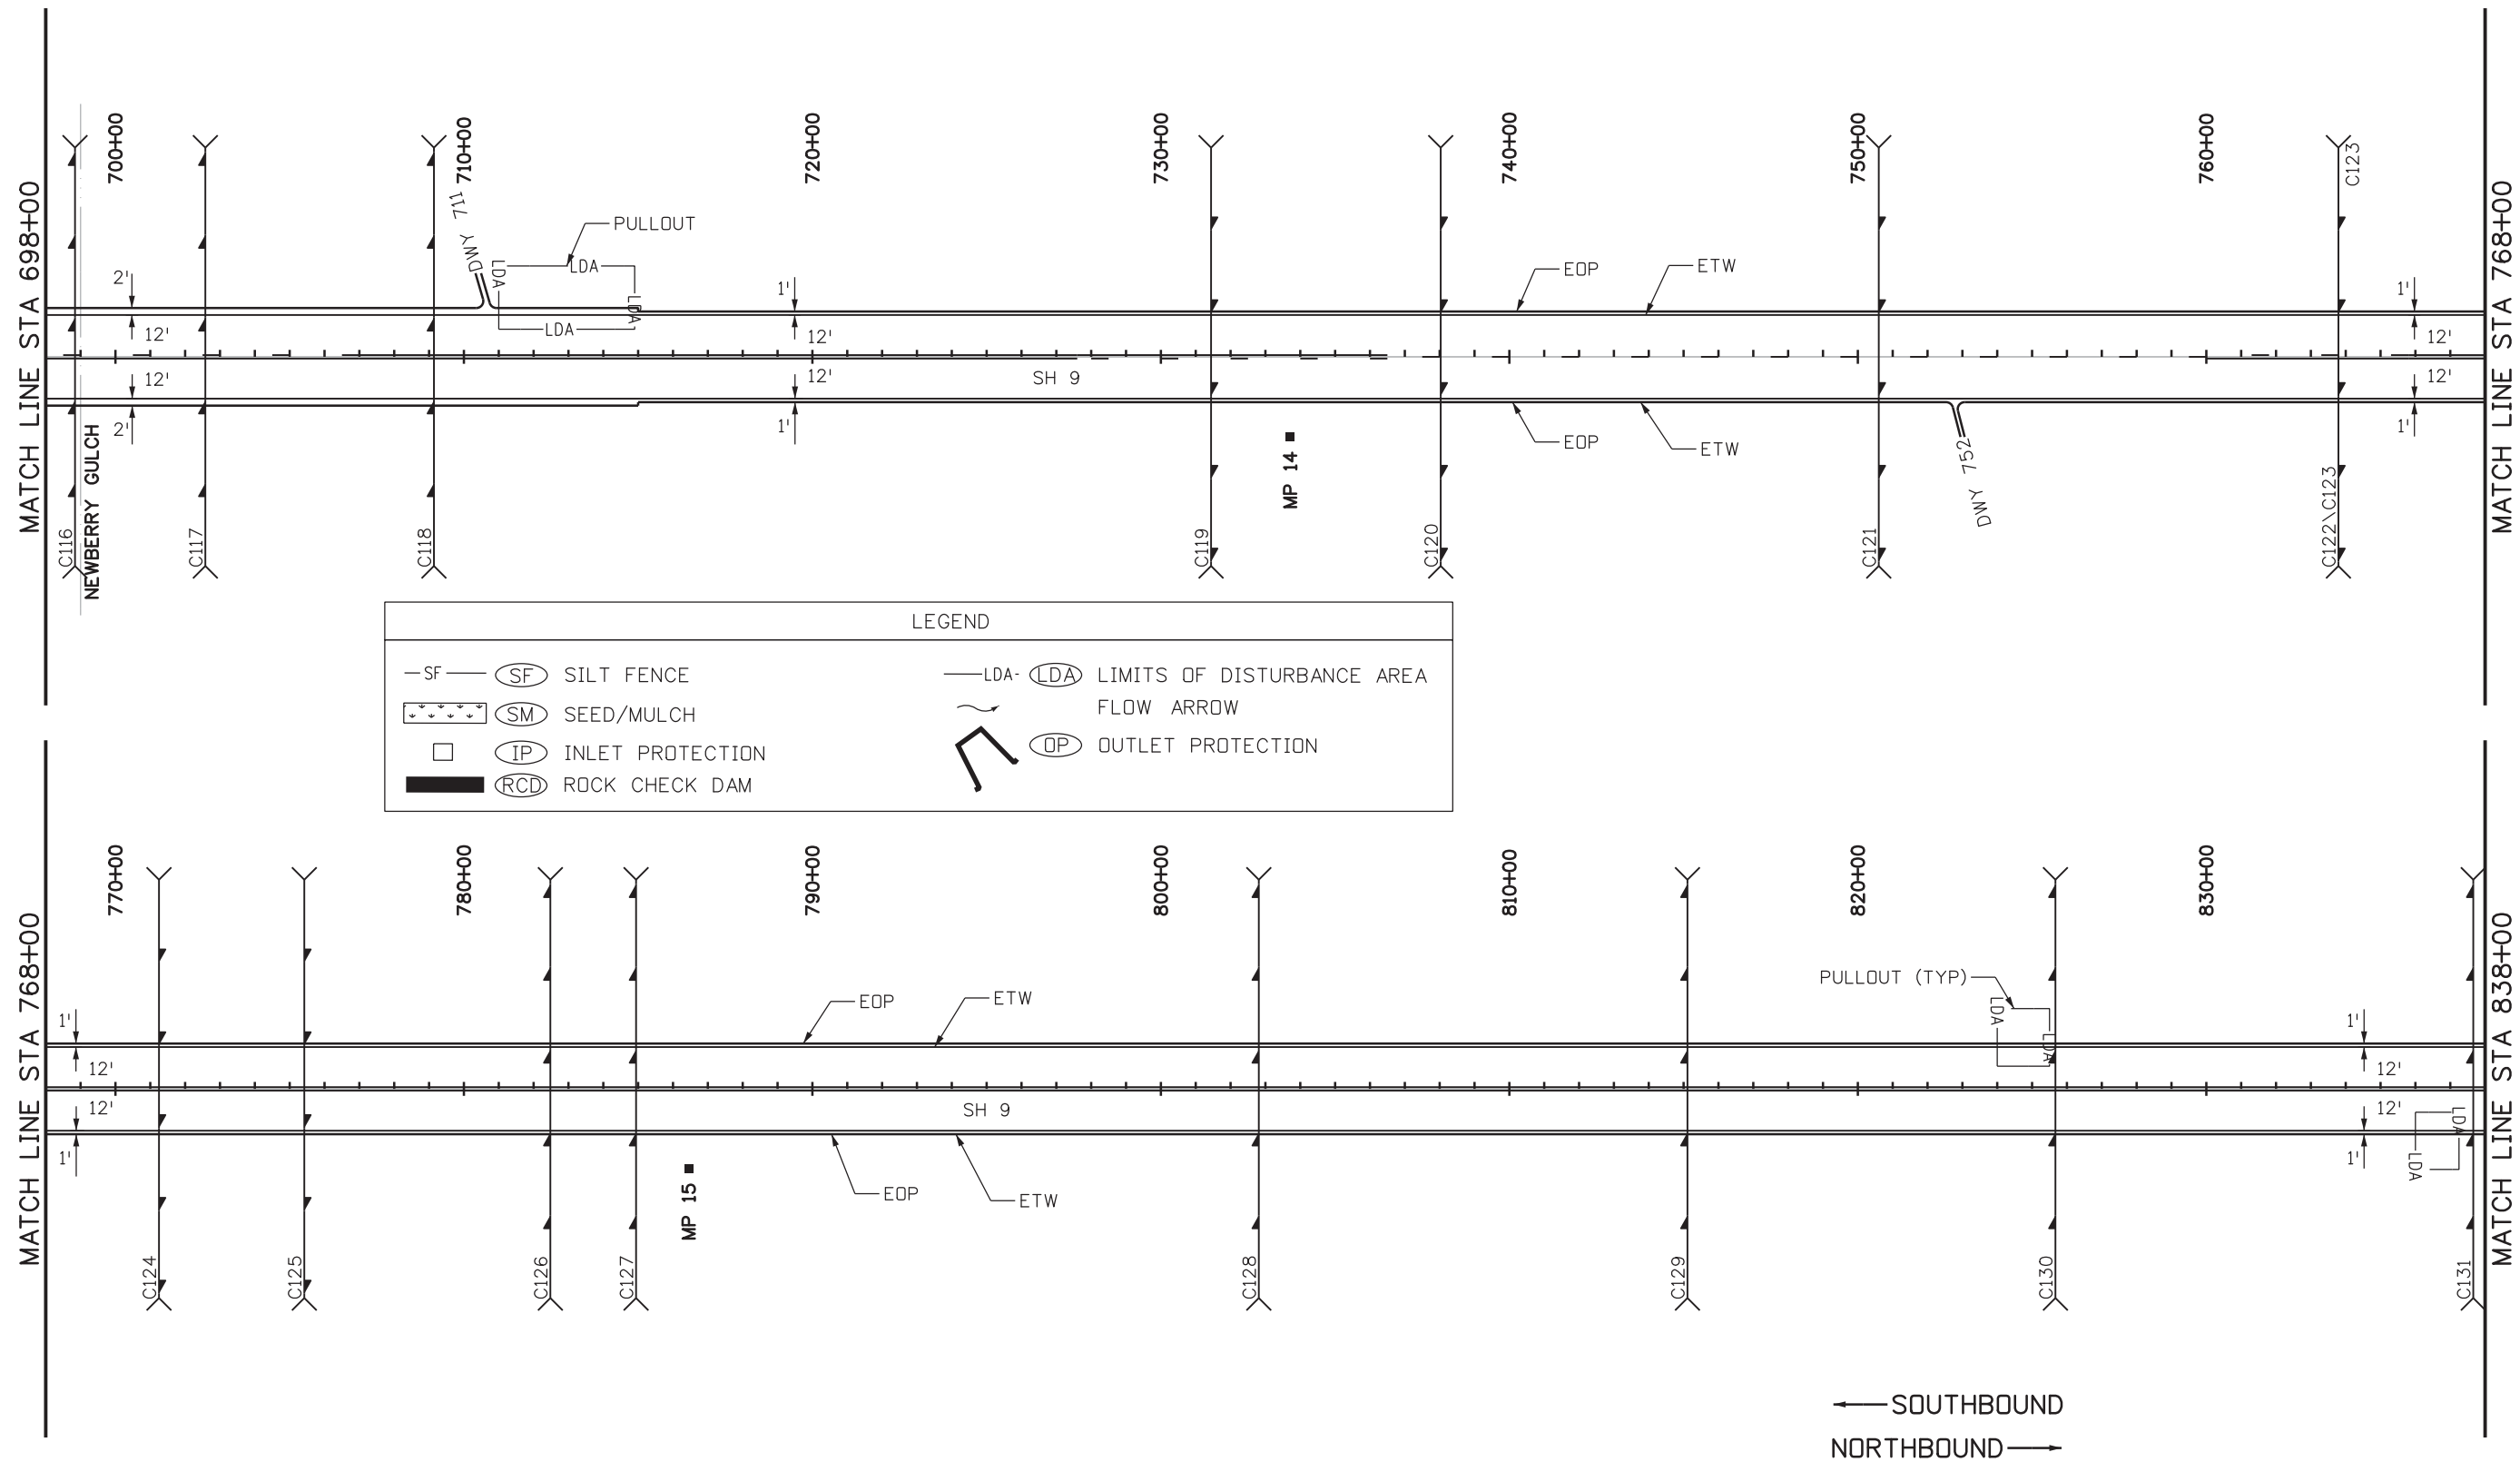

← SOUTHBOUND
NORTHBOUND →

Print Date: 12/21/2016
File Name: 21255SWMP_Plan6.dgn
Horiz. Scale: 1:500 Vert. Scale: 1:50
TRANSPORTATION
AECOM AECOM Technical Services, Inc. 2315 Bldg Parkway, Suite 150 Colorado Springs, CO 80920 T 719.531.0001 www.aecom.com

Sheet Revisions		
Date:	Comments	Init.

Colorado Department of Transportation



1480 Quail Lake, Suite A
Colorado Springs, CO 80906
Phone: 719-634-2323 FAX: 719-227-3298


Region 2 DW

As Constructed
No Revisions:
Revised:
Void:

SH 9 STORMWATER SITE MAP STA 698+00 TO STA 838+00		
Designer: JSR	Structure Numbers	
Detailer: LMB		
Subset: SWMP	Subset Sheets: 6 of 15	

Project No./Code
STA 0503-089
21255
Sheet Number 94

busansky 2:37:53 PM p:\617479-PWINT_aecomonline\locat\AECOM_DS01_NA\Documents\60505397-US50_RoyalGorge_West_SH9_Jct_North\900_Work\910_CAD\02_SHEETS\02_Roadway\21255SWMP_Plan7.dgn

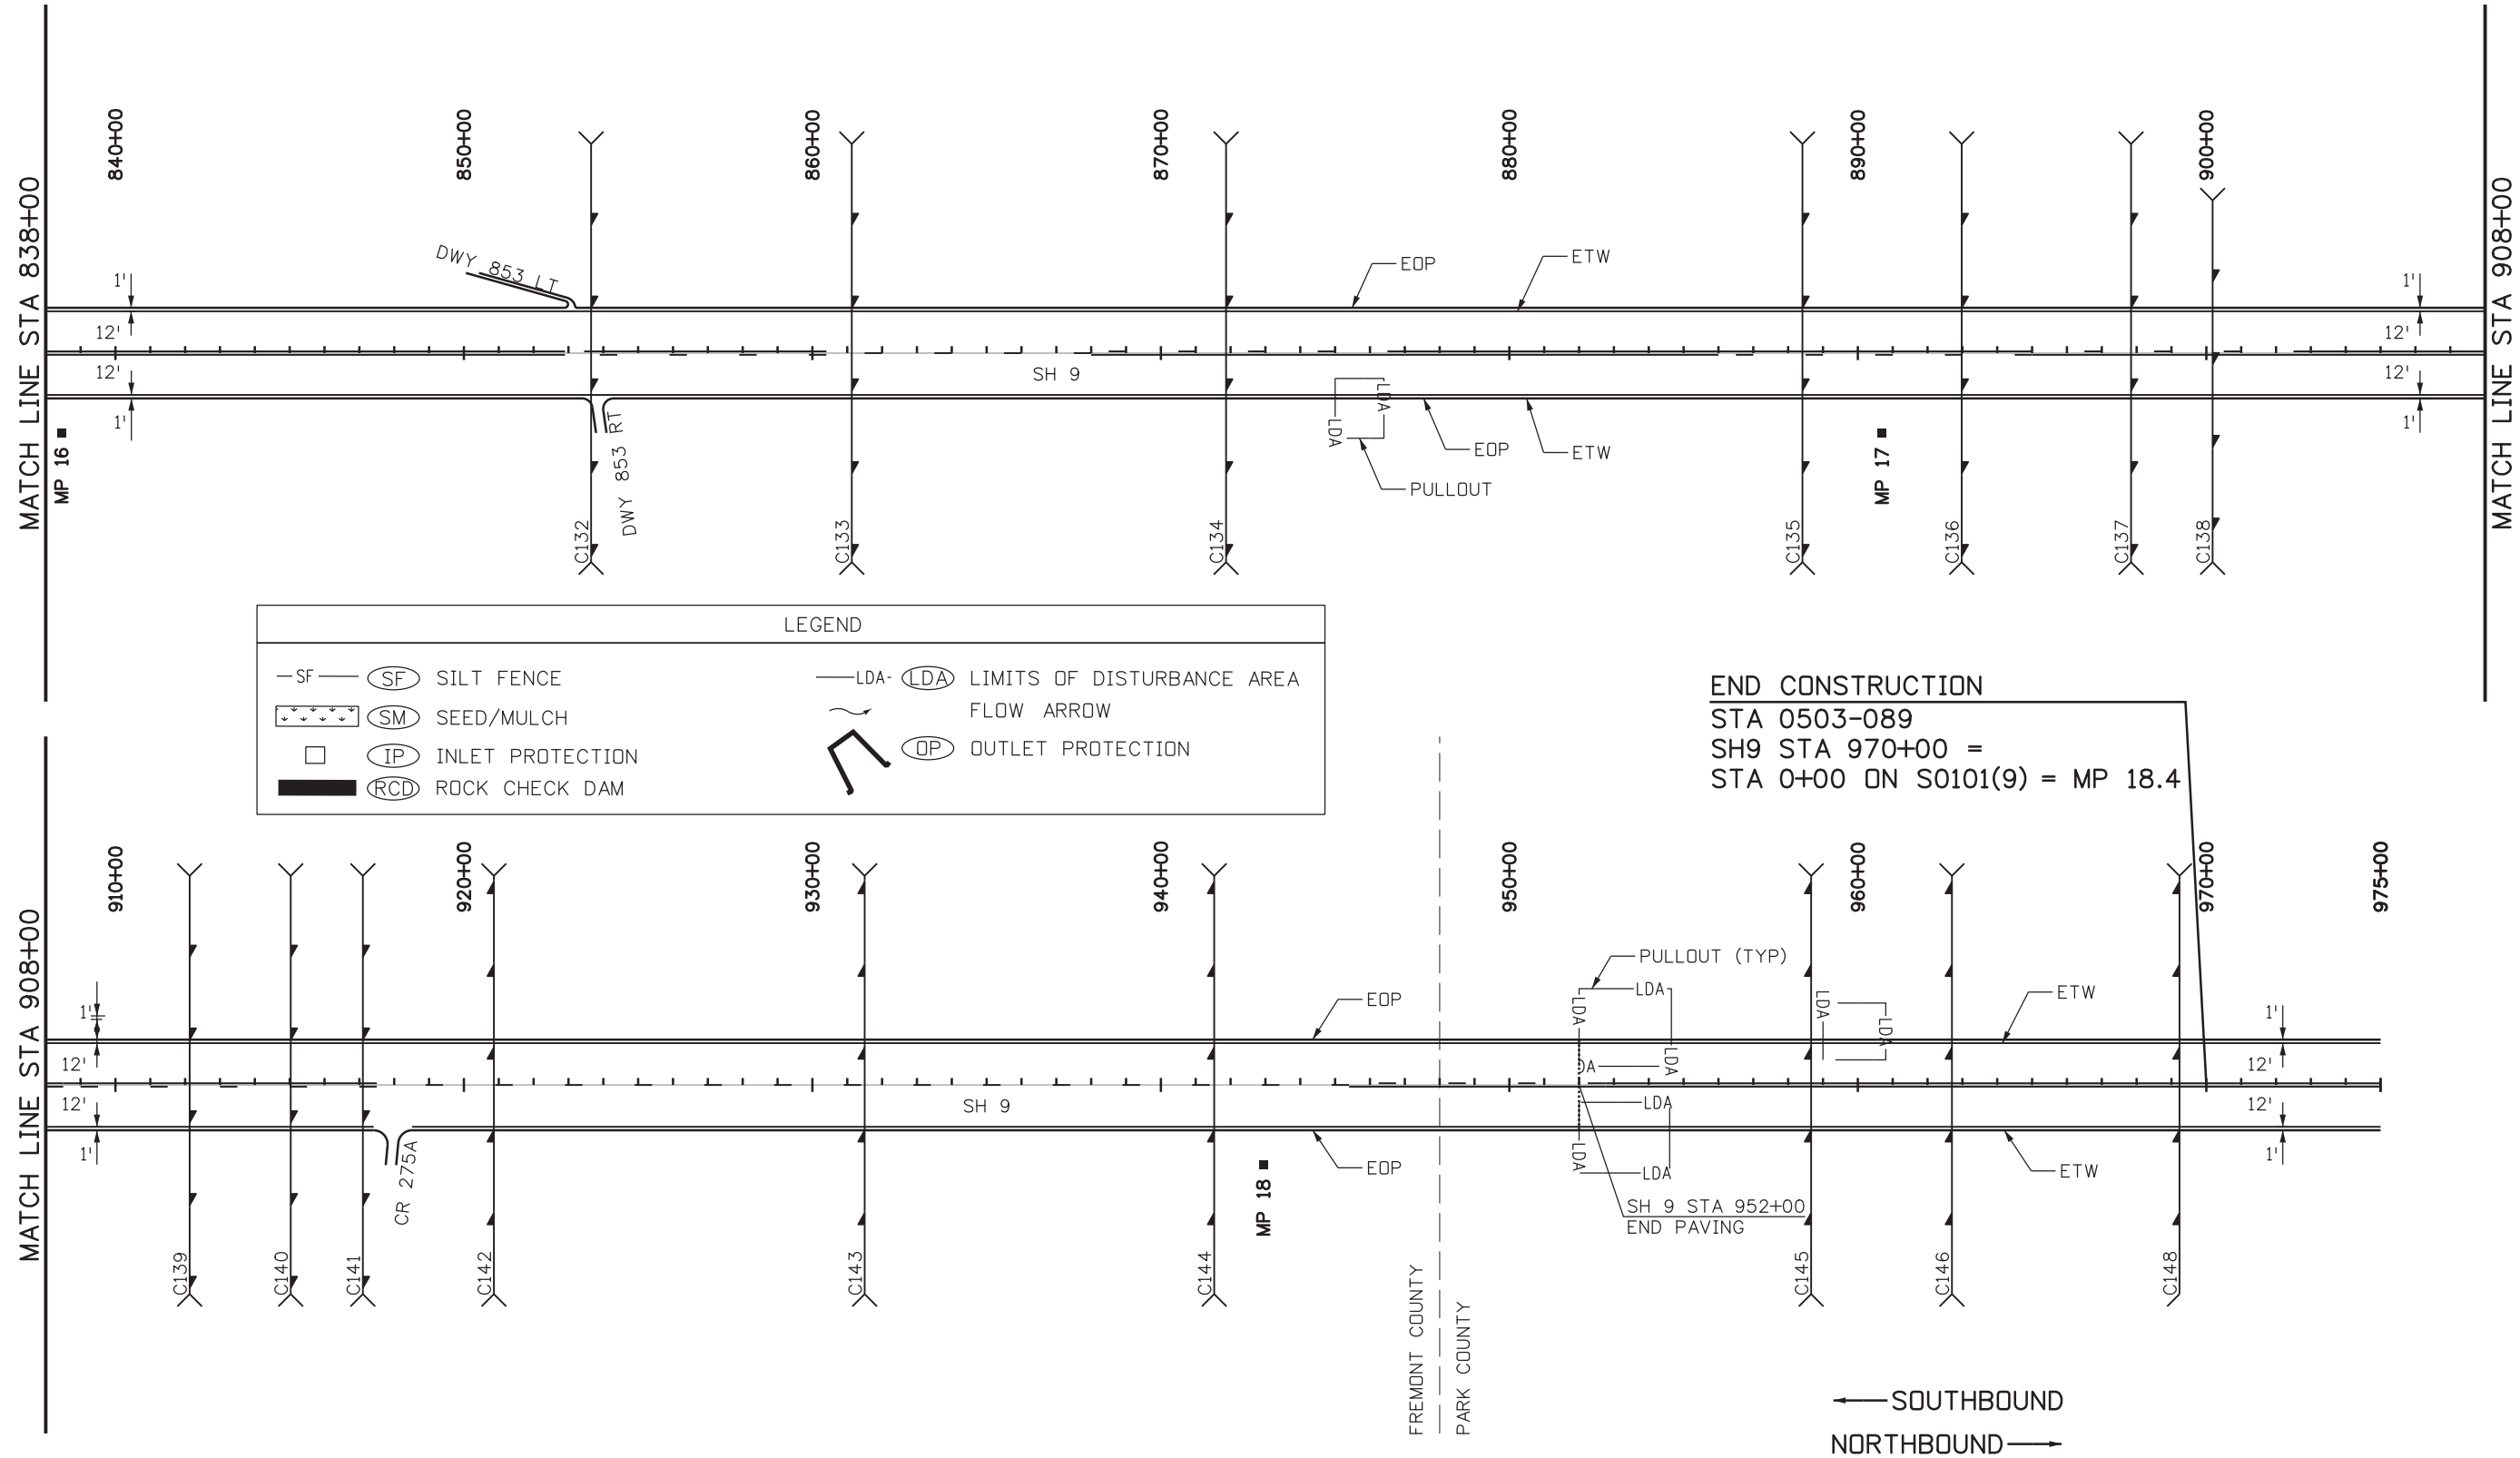

LEGEND	
-SF-	(SF) SILT FENCE
*****	(SM) SEED/MULCH
□	(IP) INLET PROTECTION
■	(RCD) ROCK CHECK DAM
---	(LDA) LIMITS OF DISTURBANCE AREA
→	FLOW ARROW
○	(OP) OUTLET PROTECTION

END CONSTRUCTION
 STA 0503-089
 SH9 STA 970+00 =
 STA 0+00 ON S0101(9) = MP 18.4

Print Date: 12/19/2016
File Name: 21255SWMP_Plan7.dgn
Horiz. Scale: 1:500 Vert. Scale: 1:50

Sheet Revisions		
Date:	Comments	Init.

Colorado Department of Transportation


 1480 Quail Lake, Suite A
 Colorado Springs, CO 80906
 Phone: 719-634-2323 FAX: 719-227-3298
Region 2 DW

As Constructed
No Revisions:
Revised:
Void:

SH 9 STORMWATER SITE MAP STA 838+00 TO STA 970+00		
Designer:	JSR	Structure Numbers
Detailer:	LMB	
Subset:	SWMP	Subset Sheets: 7 of 15

Project No./Code
STA 0503-089
21255
Sheet Number 95

P:\617479-PWINT_aecomonline\locat\AECOM_DS01_NA\Documents\60505397-US50_RoyalGorge_West_Shp_Jct_North\900_Work\910_CAD\02_SHEETS\02_Roadway\21255SWMP_Plan8.dgn
 2:38:06 PM pwr:\617479-PWINT_aecomonline\locat\AECOM_DS01_NA\Documents\60505397-US50_RoyalGorge_West_Shp_Jct_North\900_Work\910_CAD\02_SHEETS\02_Roadway\21255SWMP_Plan8.dgn

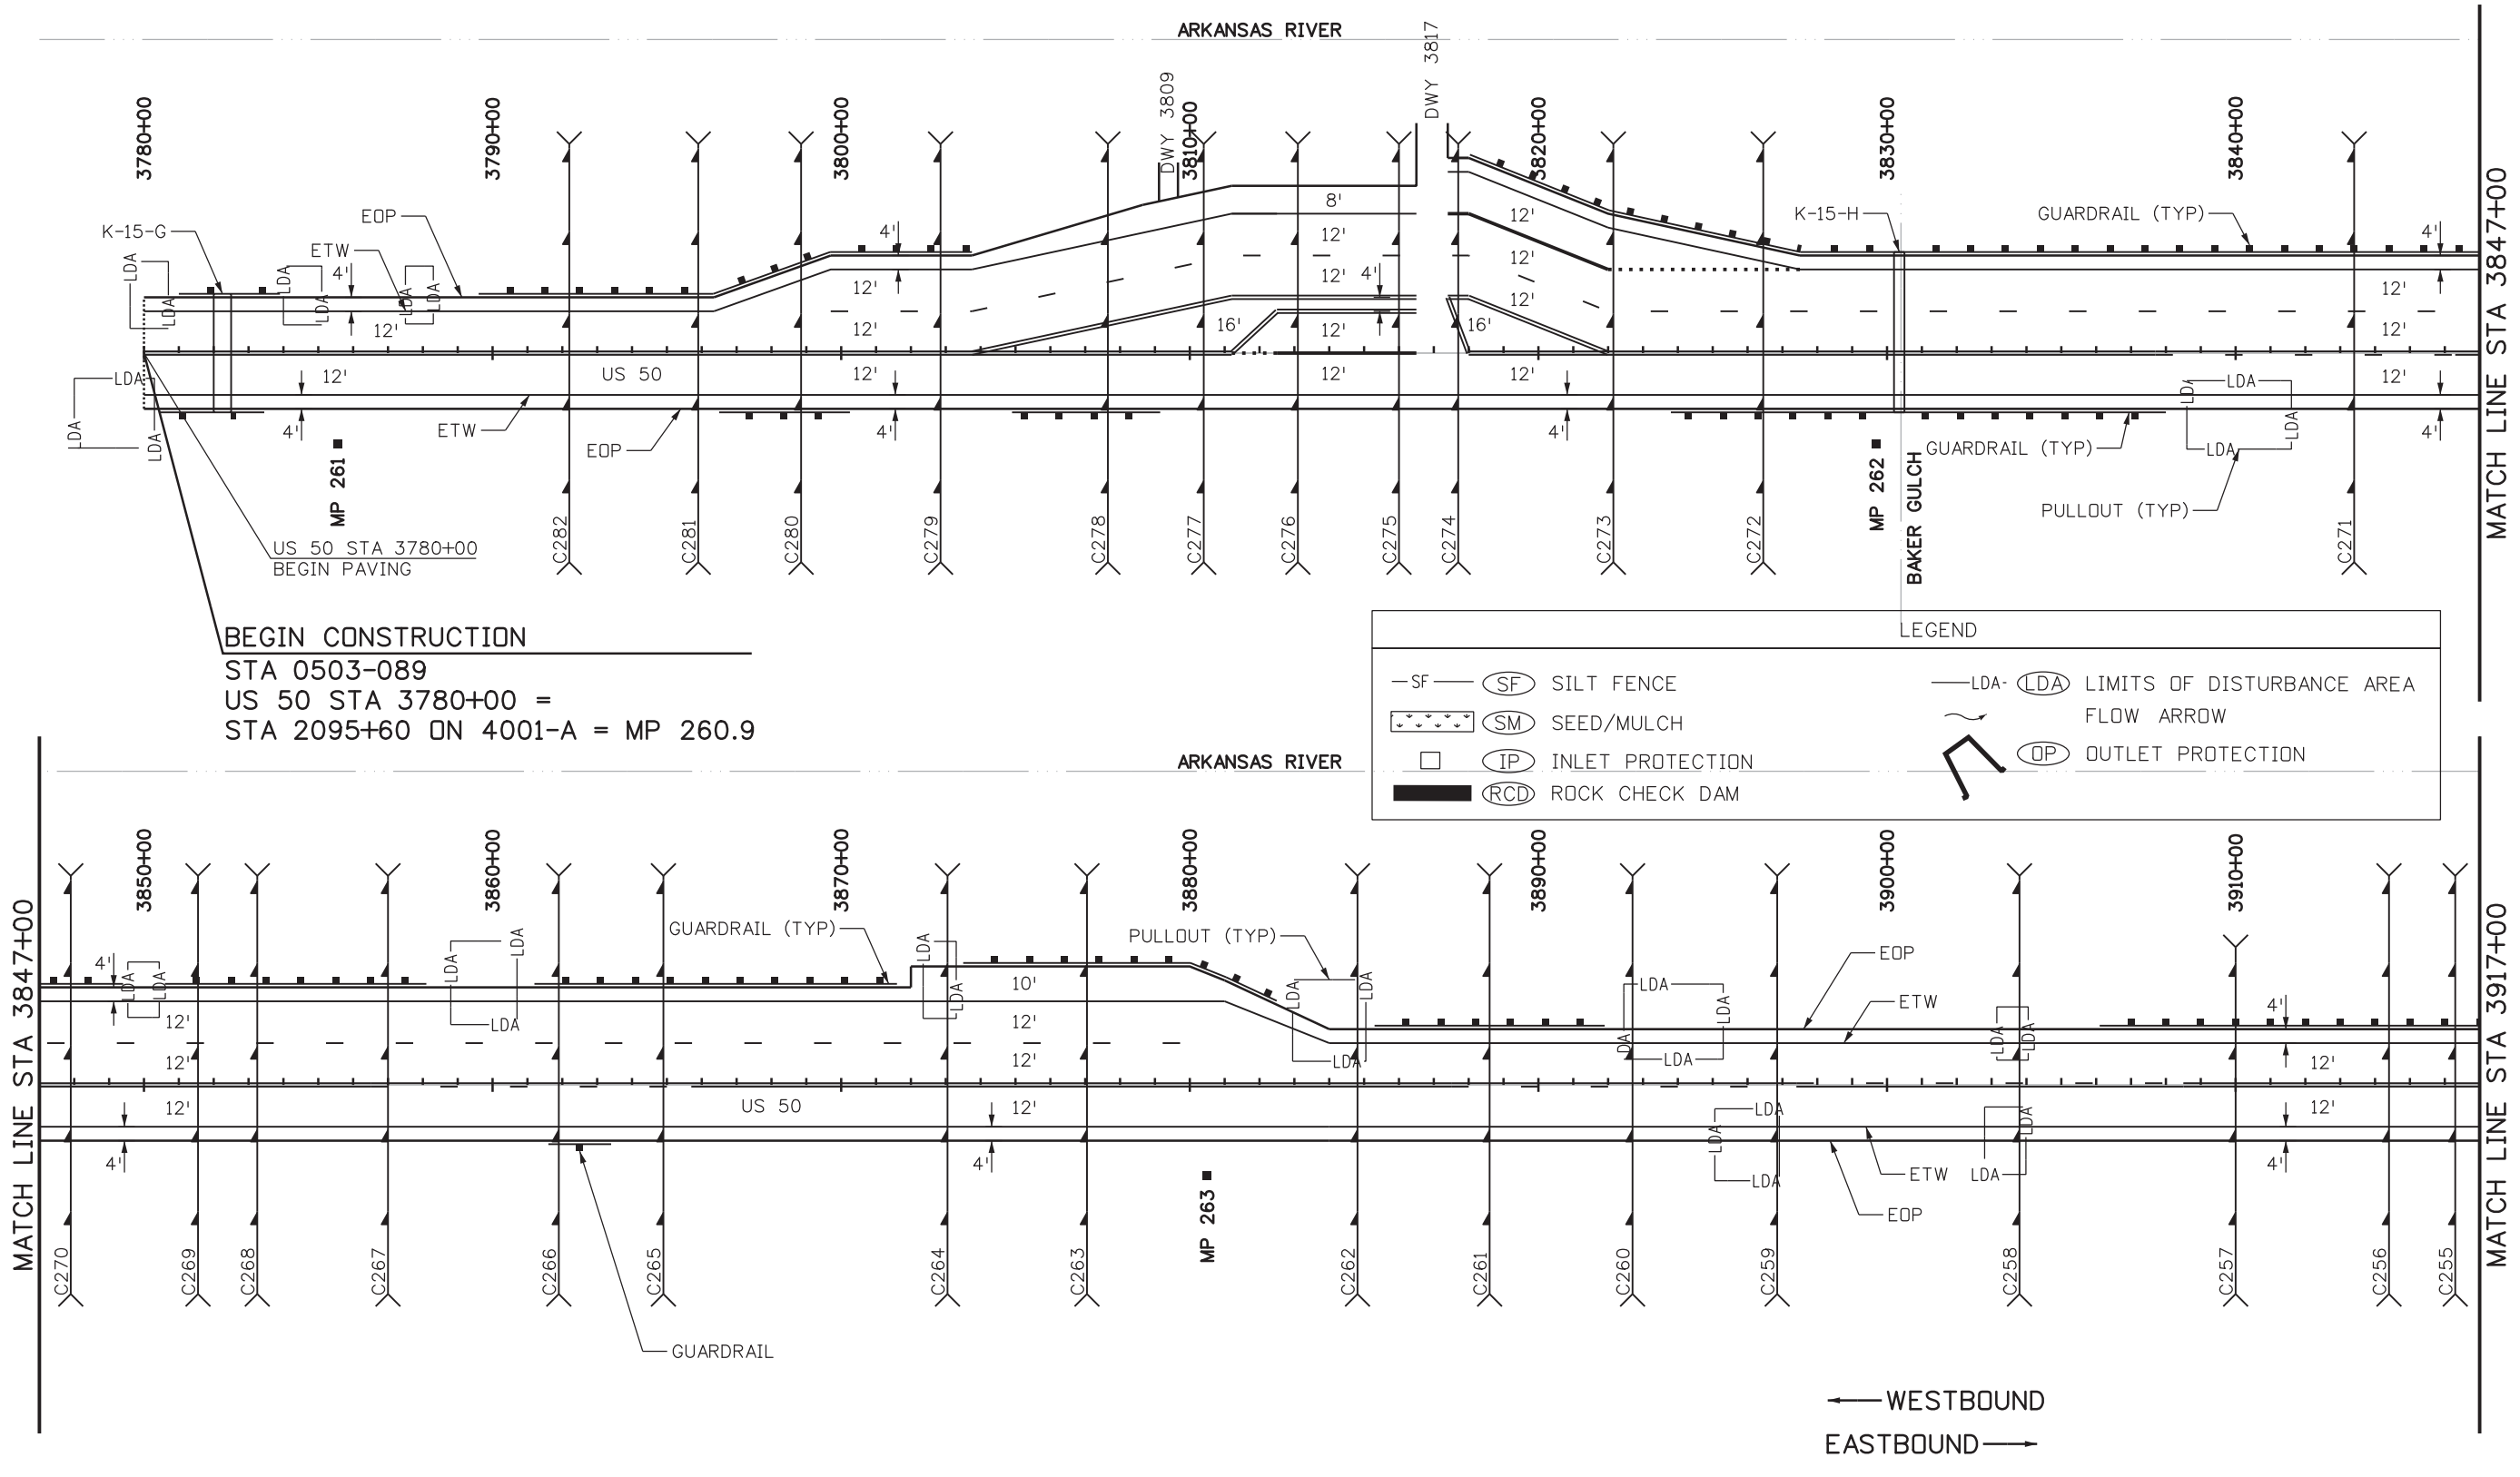


BEGIN CONSTRUCTION
 STA 0503-089
 US 50 STA 3780+00 =
 STA 2095+60 ON 4001-A = MP 260.9

LEGEND	
—SF—	(SF) SILT FENCE
⊞	(SM) SEED/MULCH
□	(IP) INLET PROTECTION
■	(RCD) ROCK CHECK DAM
—LDA—	(LDA) LIMITS OF DISTURBANCE AREA
→	FLOW ARROW
○	(OP) OUTLET PROTECTION

Print Date: 12/19/2016
File Name: 21255SWMP_Plan8.dgn
Horiz. Scale: 1:500 Vert. Scale: 1:50
TRANSPORTATION AECOM Technical Services, Inc. 2315 Bluffgate Parkway, Suite 150 Colorado Springs, CO 80920 T 719.531.0001 www.aecom.com

Sheet Revisions		
Date:	Comments	Init.


Colorado Department of Transportation

 Region 2 DW
 1480 Quail Lake, Suite A
 Colorado Springs, CO 80906
 Phone: 719-634-2323 FAX: 719-227-3298

As Constructed
No Revisions:
Revised:
Void:

US 50 STORMWATER SITE MAP STA 3780+00 TO STA 3917+00		
Designer: JSR	Structure Numbers	
Detailer: LMB		
Subset: SWMP	Subset Sheets: 8 of 15	

Project No./Code
STA 0503-089
21255
Sheet Number 96

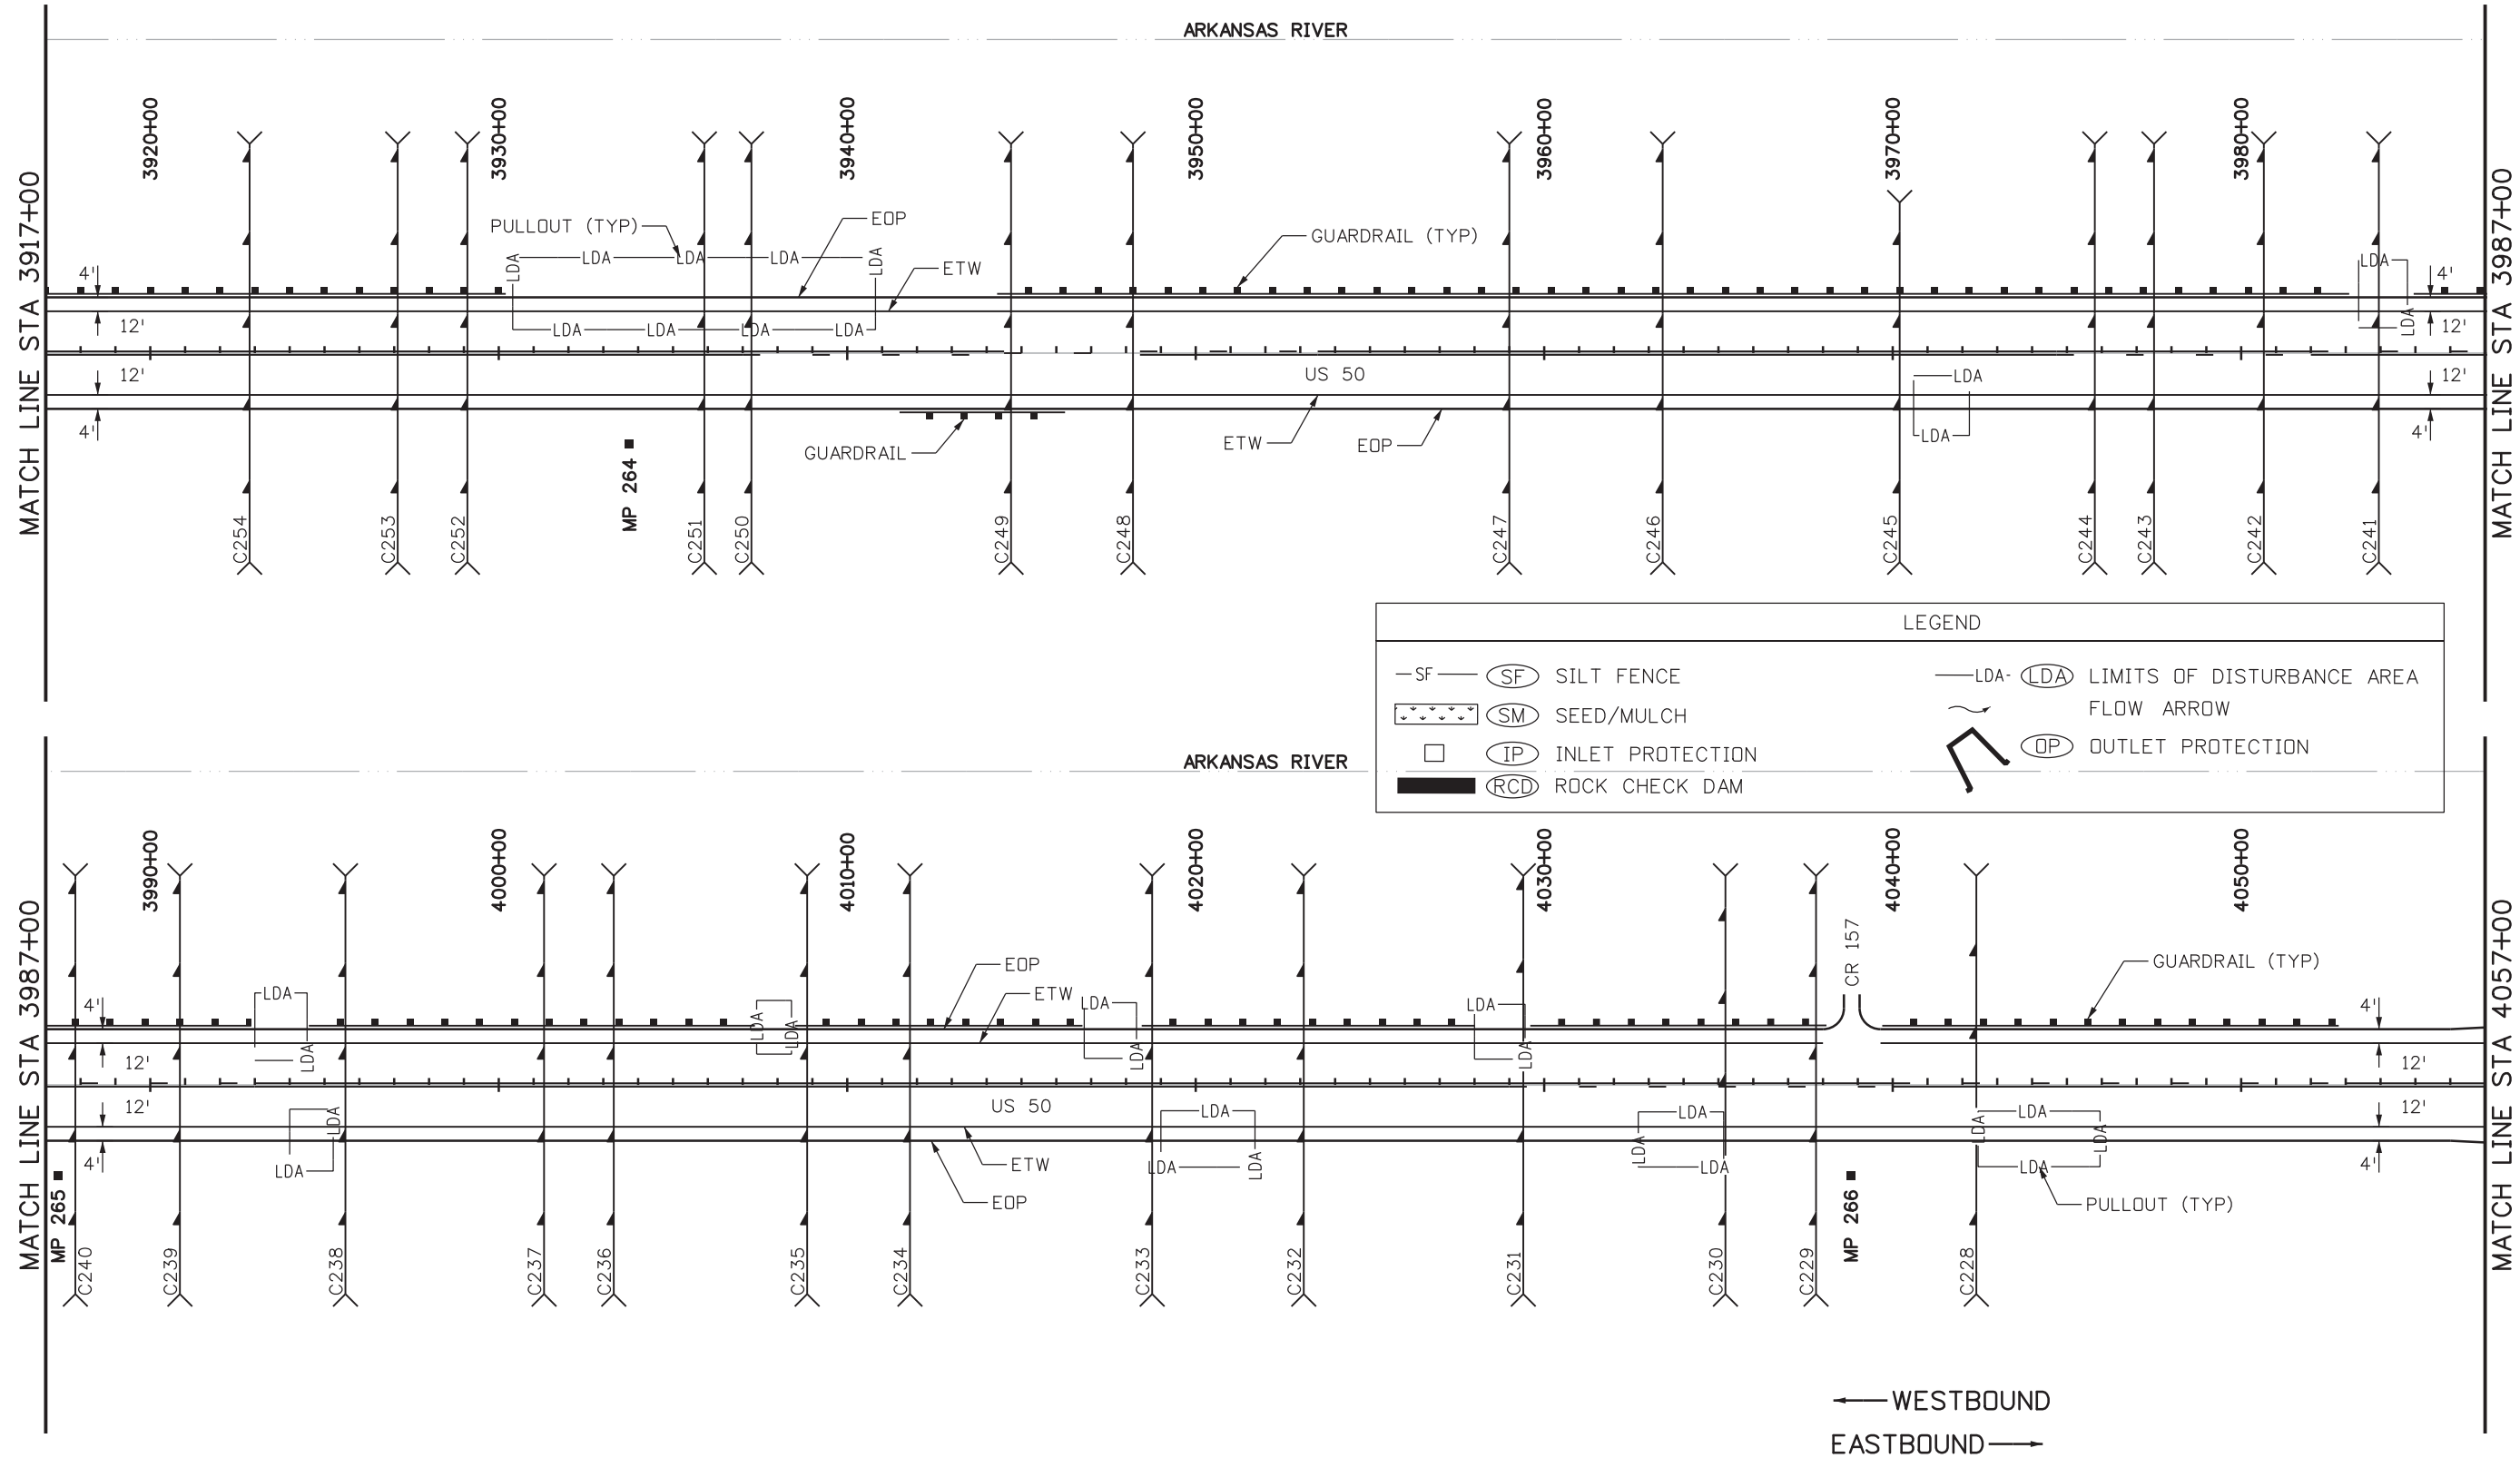busansky 2:38:18 PM p:\617479-PWINT.aecomonline\local\AECOM_DS01_NA\Documents\60505397-US50 RoyalGorge West_Shg_Jct North\900 Work\910 CAD\02 SHEETS\02_Roadway\21255SWMP_Plan9.dgn




LEGEND	
-SF-	(SF) SILT FENCE
⋆⋆⋆⋆	(SM) SEED/MULCH
□	(IP) INLET PROTECTION
■	(RCD) ROCK CHECK DAM
—LDA—	(LDA) LIMITS OF DISTURBANCE AREA
→	FLOW ARROW
⌋	(OP) OUTLET PROTECTION

← WESTBOUND
 EASTBOUND →

Print Date: 12/19/2016	<table border="1"> <thead> <tr> <th colspan="3">Sheet Revisions</th> </tr> <tr> <th>Date:</th> <th>Comments</th> <th>Init.</th> </tr> </thead> <tbody> <tr> <td> </td> <td> </td> <td> </td> </tr> </tbody> </table>	Sheet Revisions			Date:	Comments	Init.				Colorado Department of Transportation 1480 Quail Lake, Suite A Colorado Springs, CO 80906 Phone: 719-634-2323 FAX: 719-227-3298 Region 2	As Constructed No Revisions: Revised: Void:	US 50 STORMWATER SITE MAP STA 3917+00 TO STA 4057+00		Project No./Code
Sheet Revisions															
Date:		Comments	Init.												
File Name: 21255SWMP_Plan9.dgn	STA 0503-089														
Horiz. Scale: 1:500 Vert. Scale: 1:50	21255														
TRANSPORTATION AECOM AECOM Technical Services, Inc. 2315 Bldgate Parkway, Suite 150 Colorado Springs, CO 80920 T 719.531.0001 www.aecom.com			Designer: JSR Detailer: LMB Subset: SWMP	Structure Numbers Subset Sheets: 9 of 15	Sheet Number 97										

busansky 2:38:29 PM pwr:\617479-PWINT_aecomonline.local\AECOM_DS01_NA\Documents\60505397-US50_RoyalGorge_West_Shg_Jct_North\900_Work\910_CAD\02_SHEETS\02_Roadway\21255SWMP_Plan10.dgn

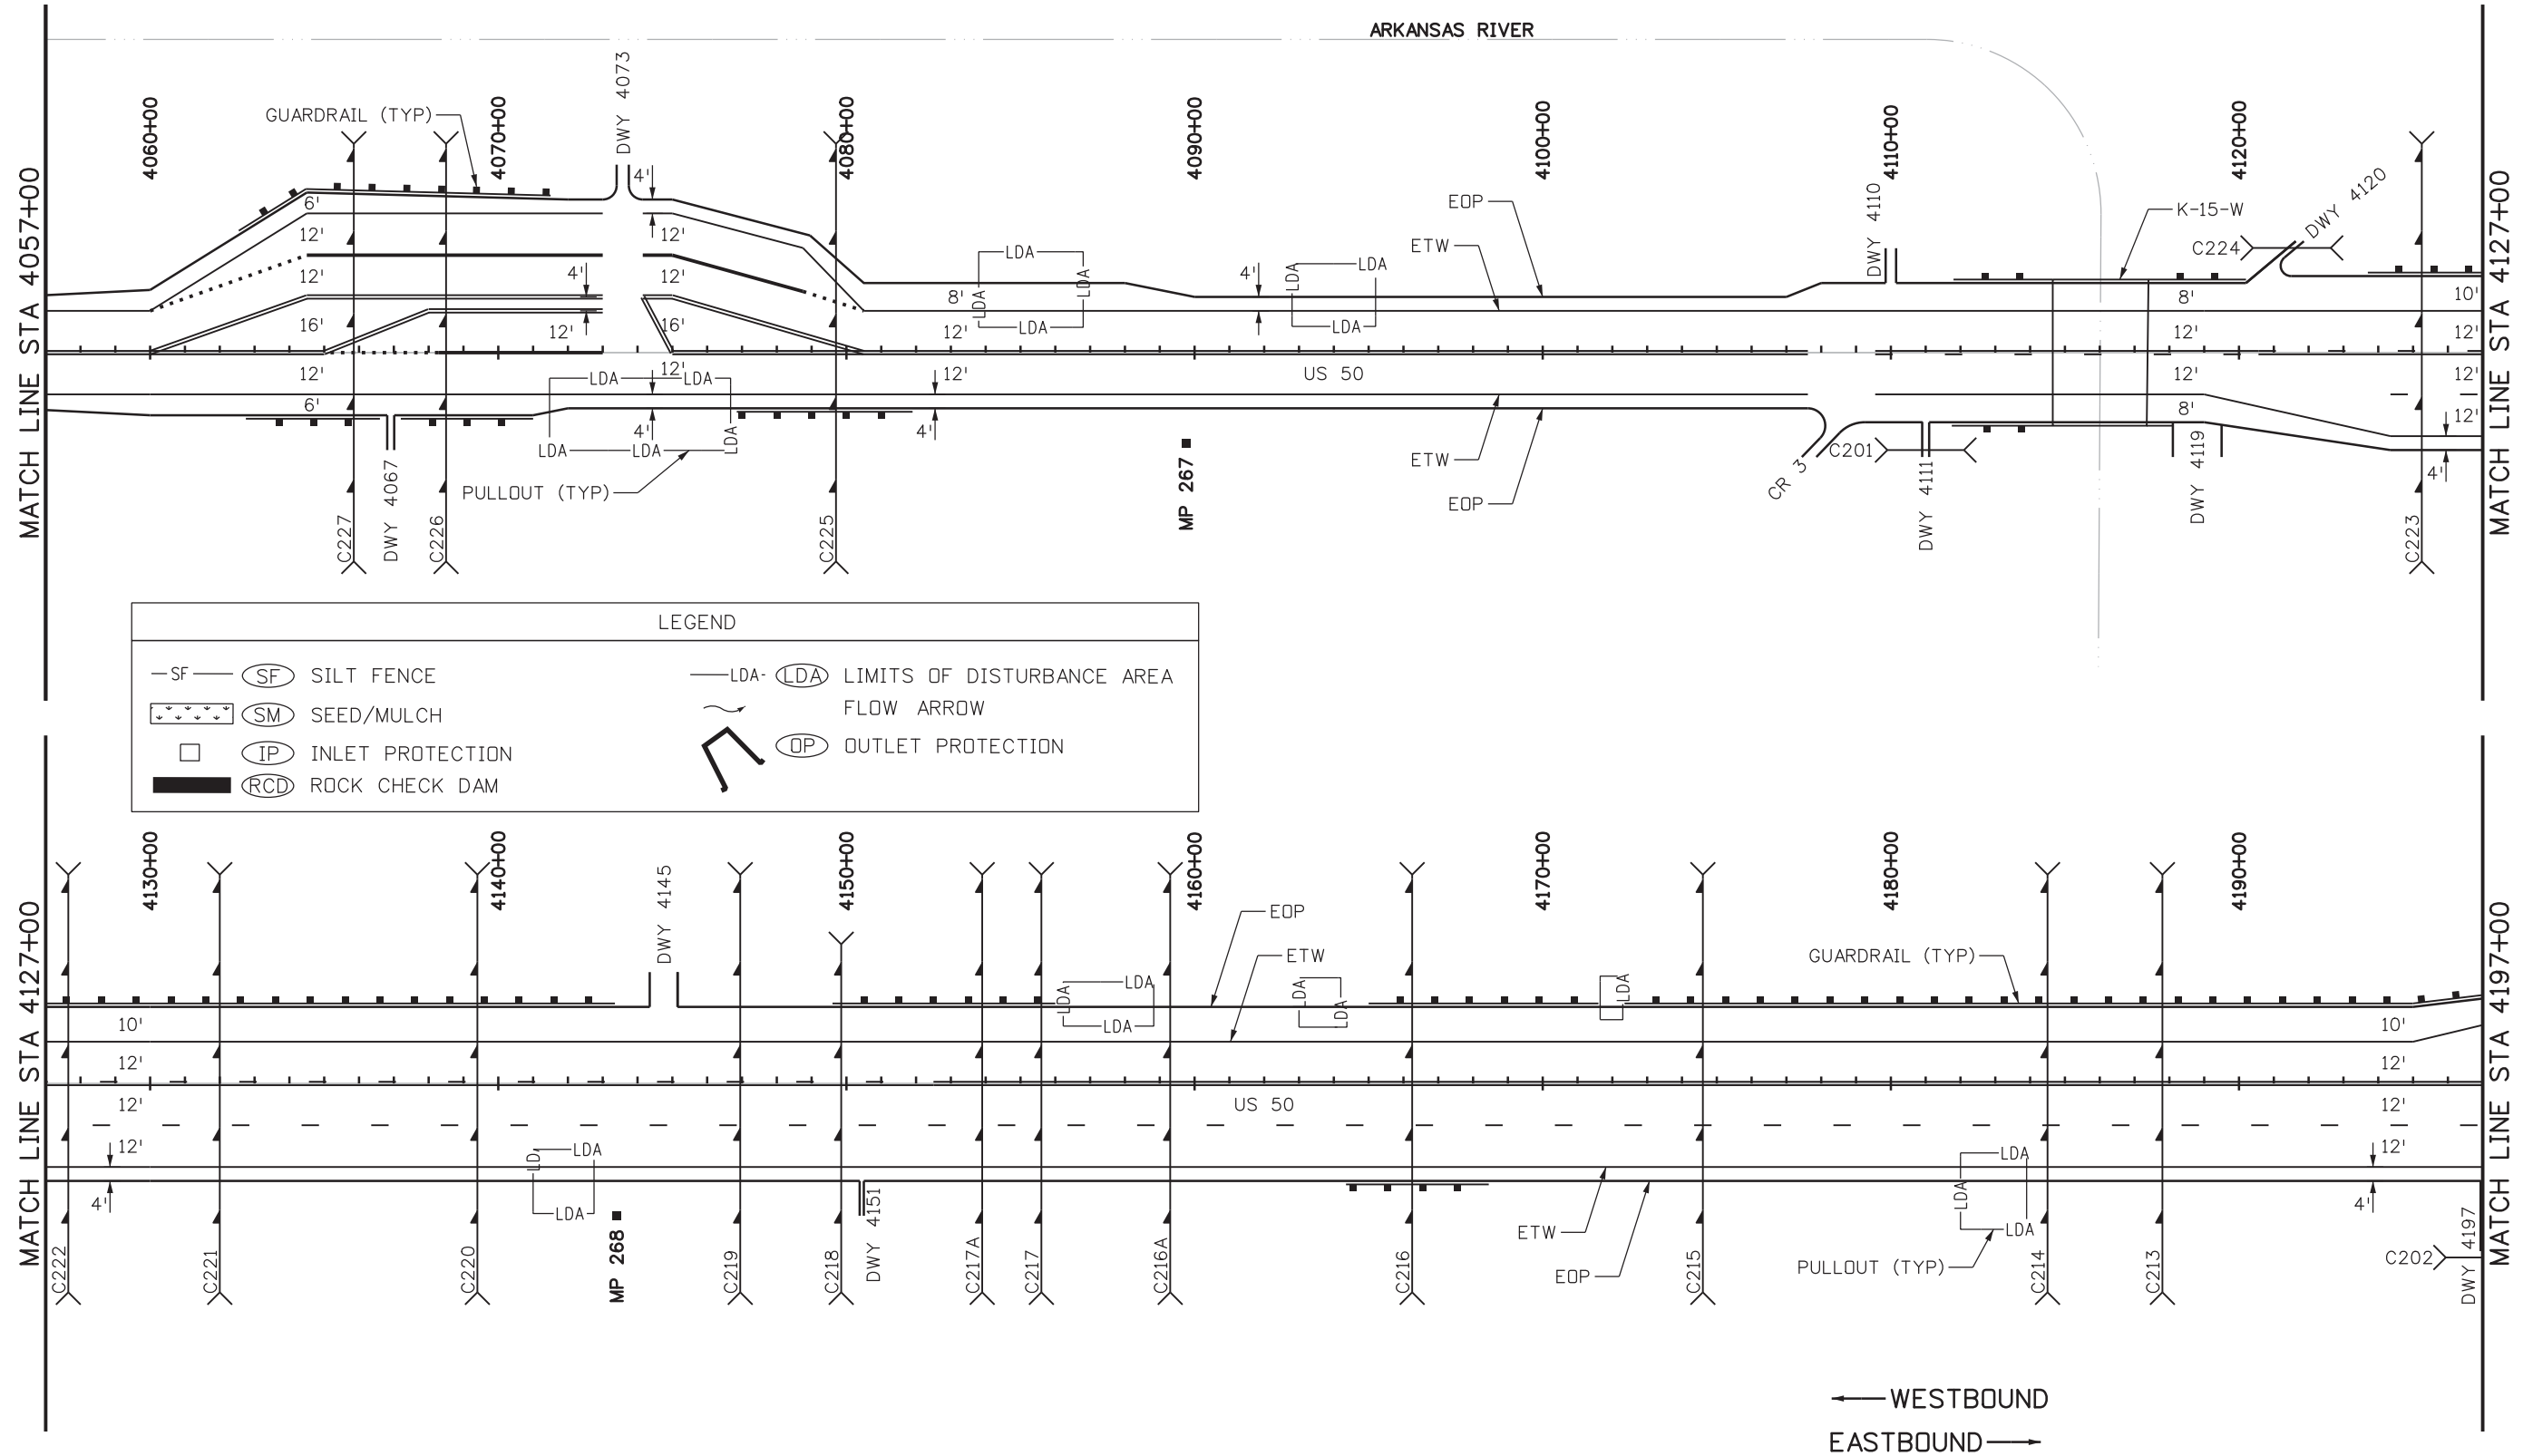

Print Date: 12/19/2016
File Name: 21255SWMP_Plan10.dgn
Horiz. Scale: 1:500 Vert. Scale: 1:50
TRANSPORTATION AECOM Technical Services, Inc. 2315 Bluffgate Parkway, Suite 150 Colorado Springs, CO 80920 T 719.531.0001 www.aecom.com

Sheet Revisions		
Date:	Comments	Init.

Colorado Department of Transportation



1480 Quail Lake, Suite A
Colorado Springs, CO 80906
Phone: 719-634-2323 FAX: 719-227-3298


Region 2 DW

As Constructed
No Revisions:
Revised:
Void:

US 50 STORMWATER SITE MAP STA 4057+00 TO STA 4197+00		
Designer: JSR	Structure Numbers	
Detailer: LMB		
Subset: SWMP	Subset Sheets: 10 of 15	

Project No./Code
STA 0503-089
21255
Sheet Number 98

busansky 2:38:40 PM p:\617479-PWINT_aecomonline\local\AECOM_DS01_NA\Documents\60505397-US50_RoyalGorge_West_Shg Jct North\900_Work\910_CAD\02_SHEETS\02_Roadway\21255SWMP_Plan11.dgn

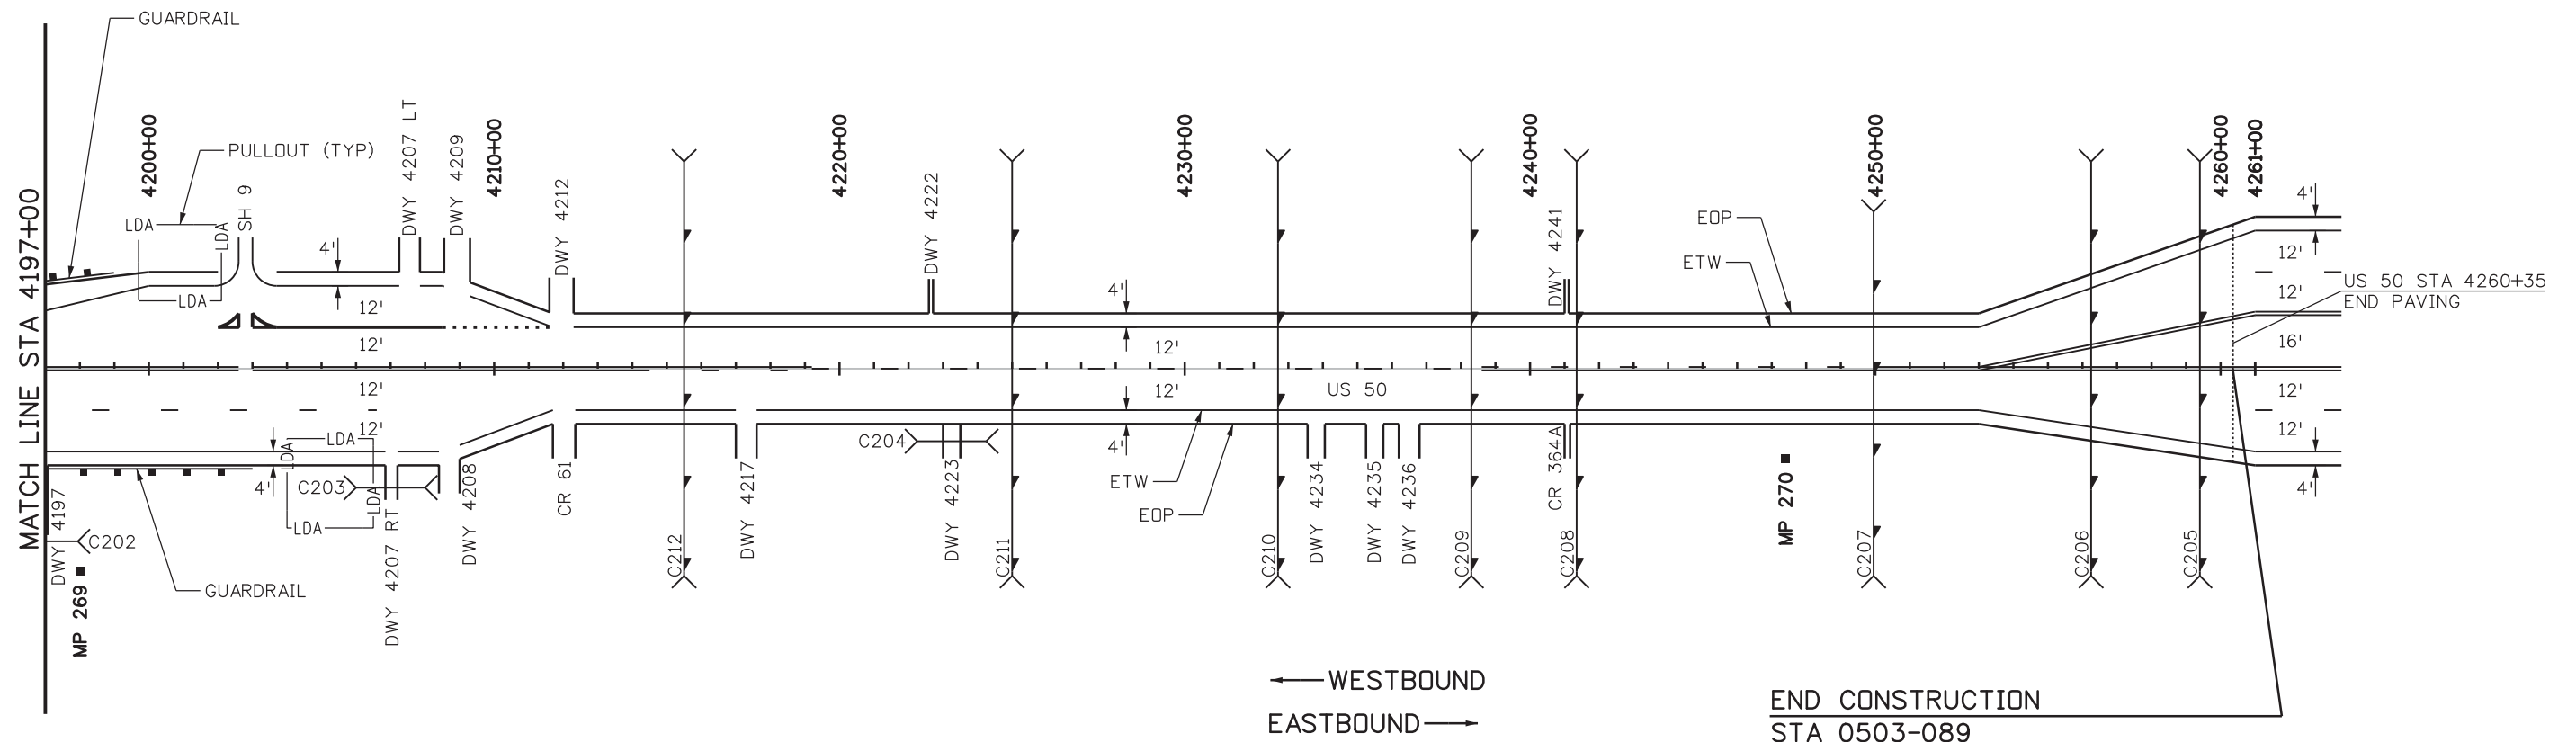

END CONSTRUCTION
 STA 0503-089
 US 50 STA 4260+35 =
 STA 2611+40 ON 113-H = MP 270.7
 END PROJECT STA 0503-089

LEGEND	
—SF— (SF)	SILT FENCE
(SM)	SEED/MULCH
(IP)	INLET PROTECTION
(RCD)	ROCK CHECK DAM
—LDA— (LDA)	LIMITS OF DISTURBANCE AREA
~	FLOW ARROW
(OP)	OUTLET PROTECTION

Print Date: 12/19/2016
File Name: 21255SWMP_Plan11.dgn
Horiz. Scale: 1:500 Vert. Scale: 1:50
<small>TRANSPORTATION AECOM Technical Services, Inc. 2315 Bluffgate Parkway, Suite 150 Colorado Springs, CO 80920 T 719.531.0001 www.aecom.com</small>

Sheet Revisions		
Date:	Comments	Init.


Colorado Department of Transportation

 1480 Quail Lake, Suite A
 Colorado Springs, CO 80906
 Phone: 719-634-2323 FAX: 719-227-3298
 Region 2 DW

As Constructed		US 50 STORMWATER SITE MAP STA 4197+00 TO STA 4260+35	
No Revisions:		Designer: JSR	Structure Numbers
Revised:		Detailer: LMB	
Void:		Subset: SWMP	Subset Sheets: 11 of 15

Project No./Code	STA 0503-089
	21255
Sheet Number	99

busansky 2:38:52 PM p:\617479-PWINT_aecomonline\locat\AECOM_DS01_NA\Documents\60505397-US50_Royal Gorge West_SH9 Jct North\900 Work\910 CAD\02 SHEETS\02 SHEETS\21255SWMP_Plan12.dgn

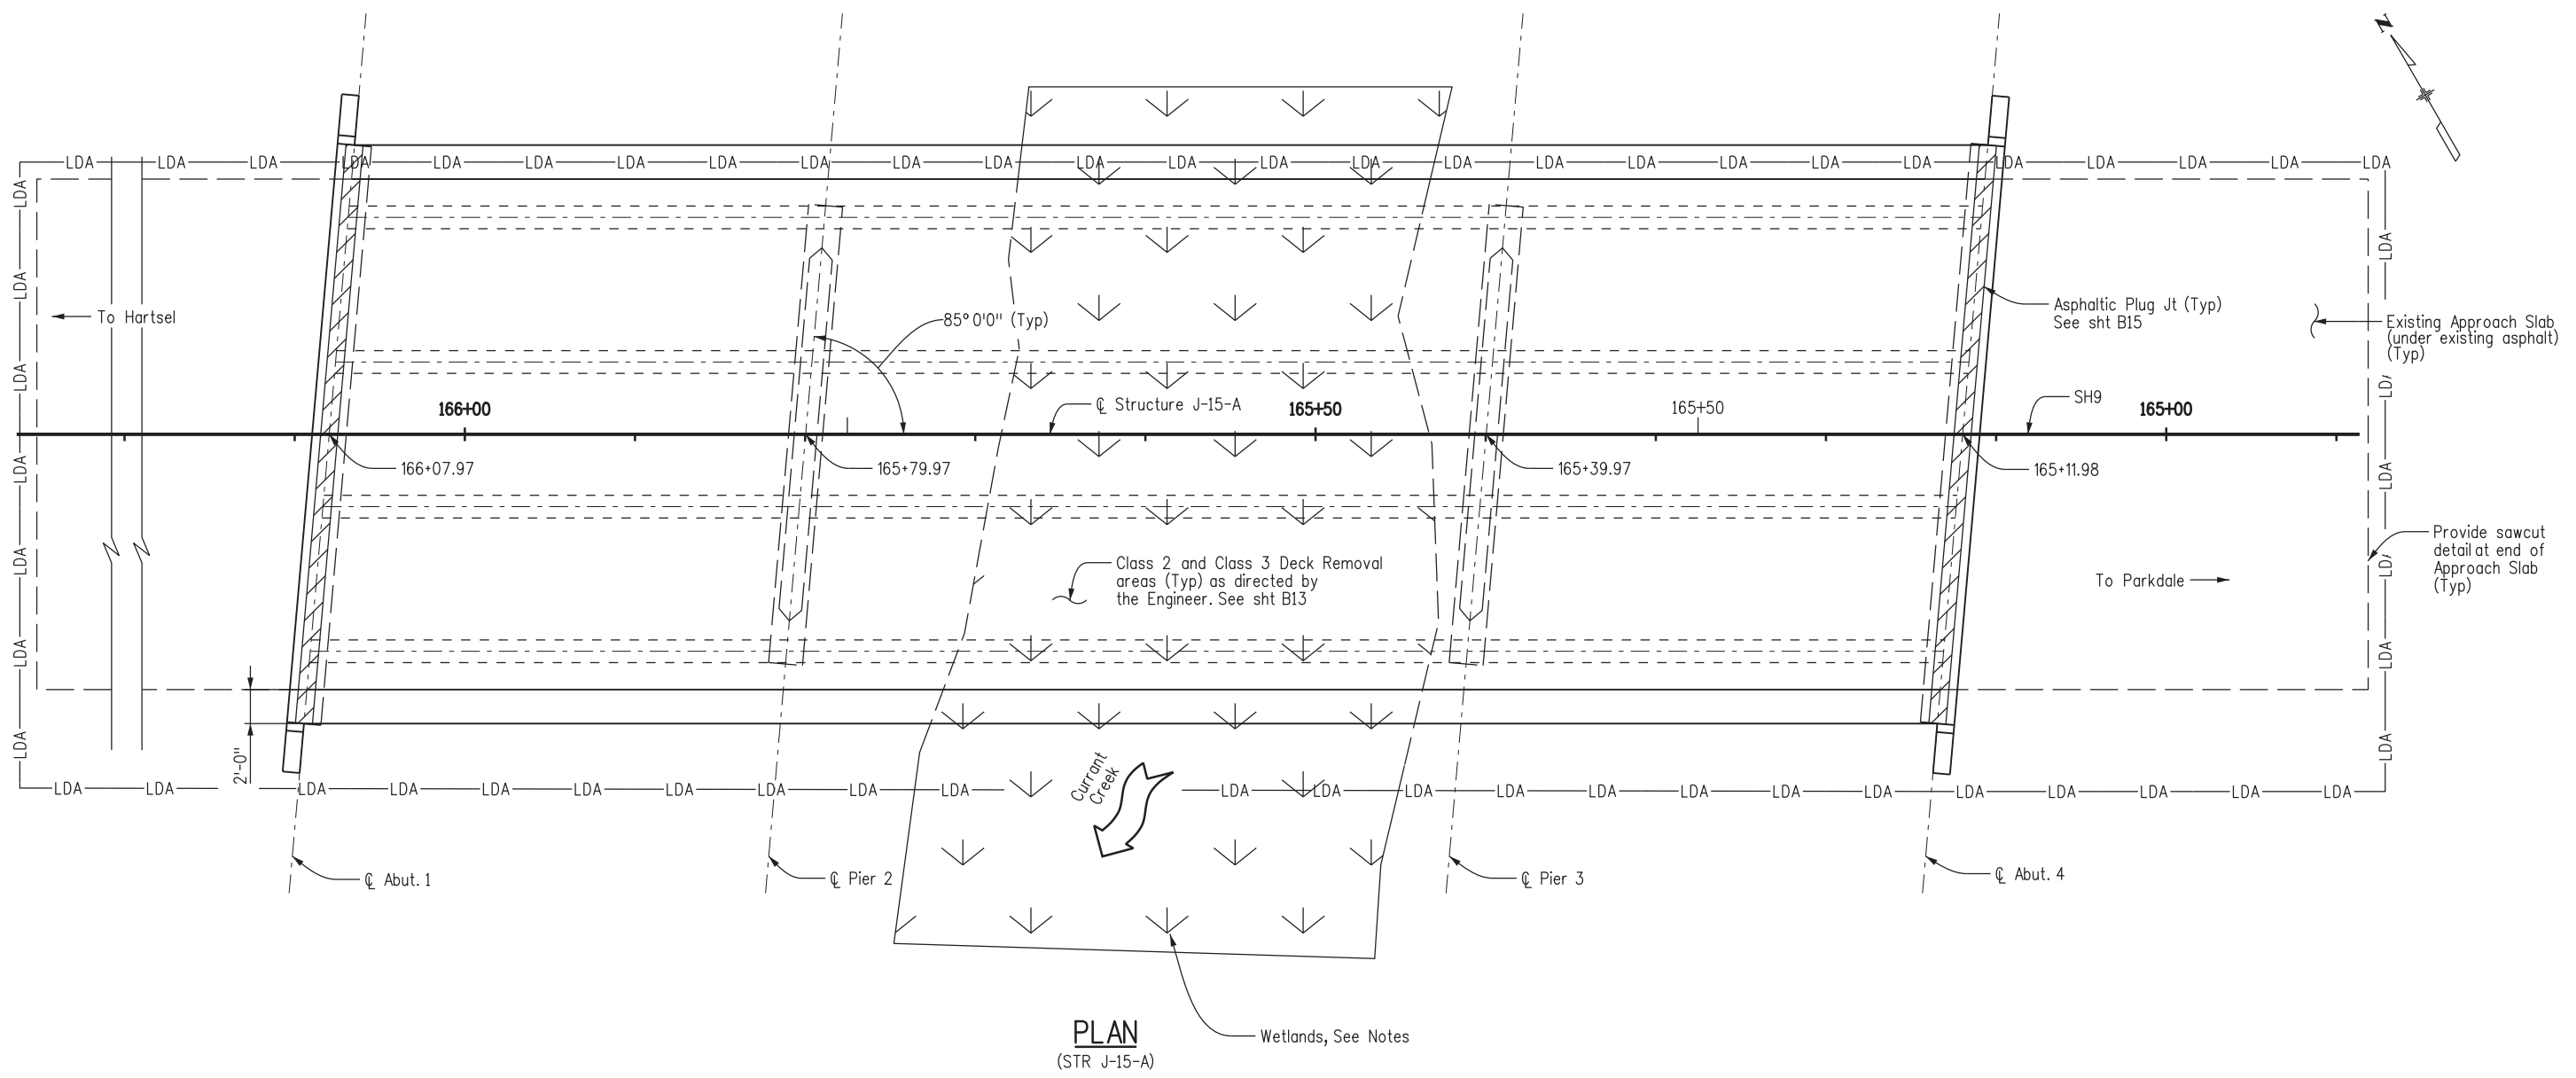

NOTES:

- ① No parking, no staging, no work, no access. Prior to work the contractor will install and maintain plastic fencing along the perimeter of each feature at each bridge to prevent impacts.
- ② Substructure work should be scheduled during low or no flow periods to reduce effects of work on water quality.
- ③ Blow-through debris from Class 3 repairs shall be collected from dry swales at the end of each day. Blow-through from Class 3 repairs will be captured before entering flowing Waters of the State or wetlands.
- ④ Inlet protection shall be added to all bridge drains during maintenance activities.
- ⑤ All wetlands impacted as part of bridge maintenance shall be protected by placement of plastic fence.

Print Date: 12/19/2016
File Name: 21255SWMP_Plan12.dgn
Horiz. Scale: 1:10 Vert. Scale:
TRANSPORTATION
AECOM Technical Services, Inc. 2315 Bluffgate Parkway, Suite 150 Colorado Springs, CO 80920 T 719.531.0001 www.aecom.com

Sheet Revisions		
Date:	Comments	Init.

Colorado Department of Transportation




1480 Quail Lake, Suite A
Colorado Springs, CO 80906
Phone: 719-634-2323 FAX: 719-227-3298

Region 2 DW

As Constructed
No Revisions:
Revised:
Void:

SH 9 STORMWATER SITE MAP STR J-15-A			
Designer:	JSR	Structure	J-15-A
Detailer:	LMB	Numbers	
Subset:	SWMP	Subset Sheets:	12 of 15

Project No./Code
STA 0503-089
21255
Sheet Number 100

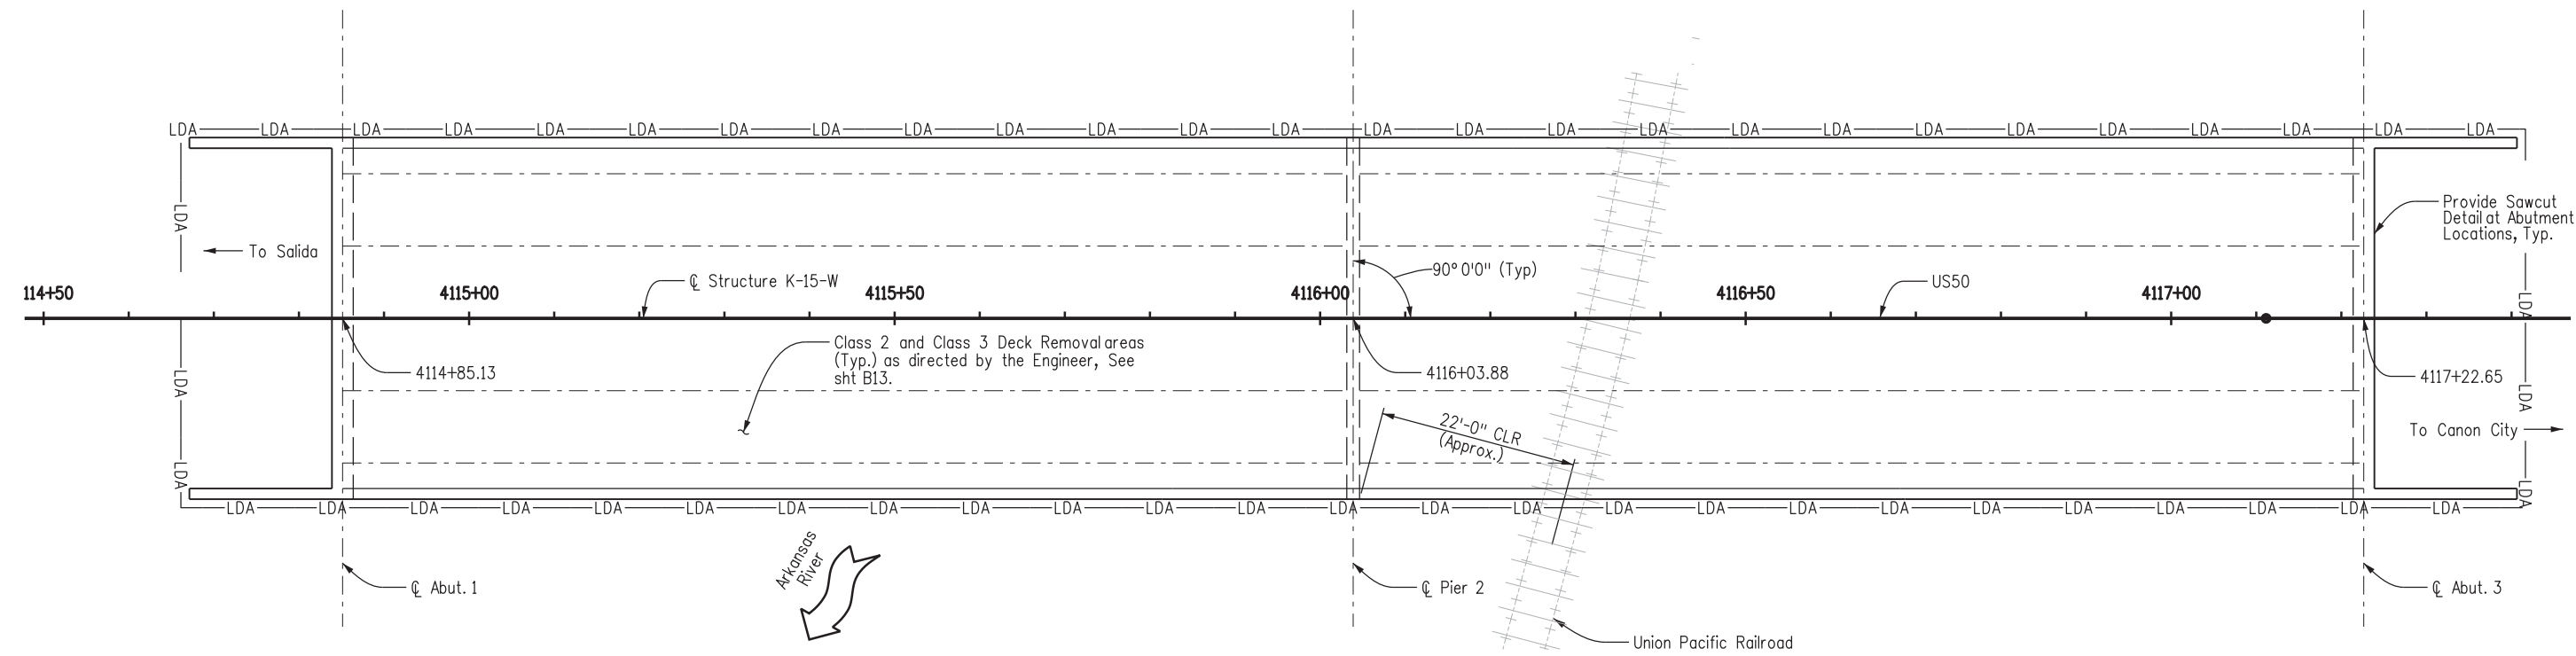

PLAN
(STR K-15-W)

NOTES:

- ① No parking, no staging, no work, no access. Prior to work the contractor will install and maintain plastic fencing along the perimeter of each feature at each bridge to prevent impacts.
- ② Blow-through debris from Class 3 repairs shall be collected from dry swales at the end of each day. Blow-through from Class 3 repairs will be captured before entering flowing Waters of the State or wetlands.
- ③ Inlet protection shall be added to all bridge drains during maintenance activities.
- ④ All wetlands impacted as part of bridge maintenance shall be protected by placement of plastic fence.

busansky10:36:48 AM p:\617479-PWINT.aecomonline.local\AECOM\DS01_NA\Documents\60505397-US50_Royal Gorge West_S19.ctb North\900 Work\910 CAD\02 SHEETS\02_Roadway\21255SWMP_Plan13.dgn

Print Date: 12/21/2016
File Name: 21255SWMP_Plan13.dgn
Horiz. Scale: 1:20 Vert. Scale:
TRANSPORTATION AECOM Technical Services, Inc. 2315 Bluffgate Parkway, Suite 150 Colorado Springs, CO 80920 T 719.531.0001 www.aecom.com

Sheet Revisions		
Date:	Comments	Init.

Colorado Department of Transportation



1480 Quail Lake, Suite A
Colorado Springs, CO 80906
Phone: 719-634-2323 FAX: 719-227-3298



Region 2 DW

As Constructed
No Revisions:
Revised:
Void:

US 50 STORMWATER SITE MAP STR K-15-W			
Designer:	JSR	Structure Numbers	K-15-W
Detailer:	LMB	Subset Sheets:	13 of 15
Subset:	SWMP		

Project No./Code
STA 0503-089
21255
Sheet Number 101

busansky\10:37:06 AM pwr:\617479-PWINT.aecomonline.local\AECOM_DS01_NA\Documents\60505397-US50_Royal Gorge West_SH9.ctb North.900 Work\910 CAD\02 SHEETS\02_Roadway\21255SWMP_Plan14.dgn

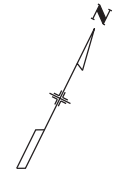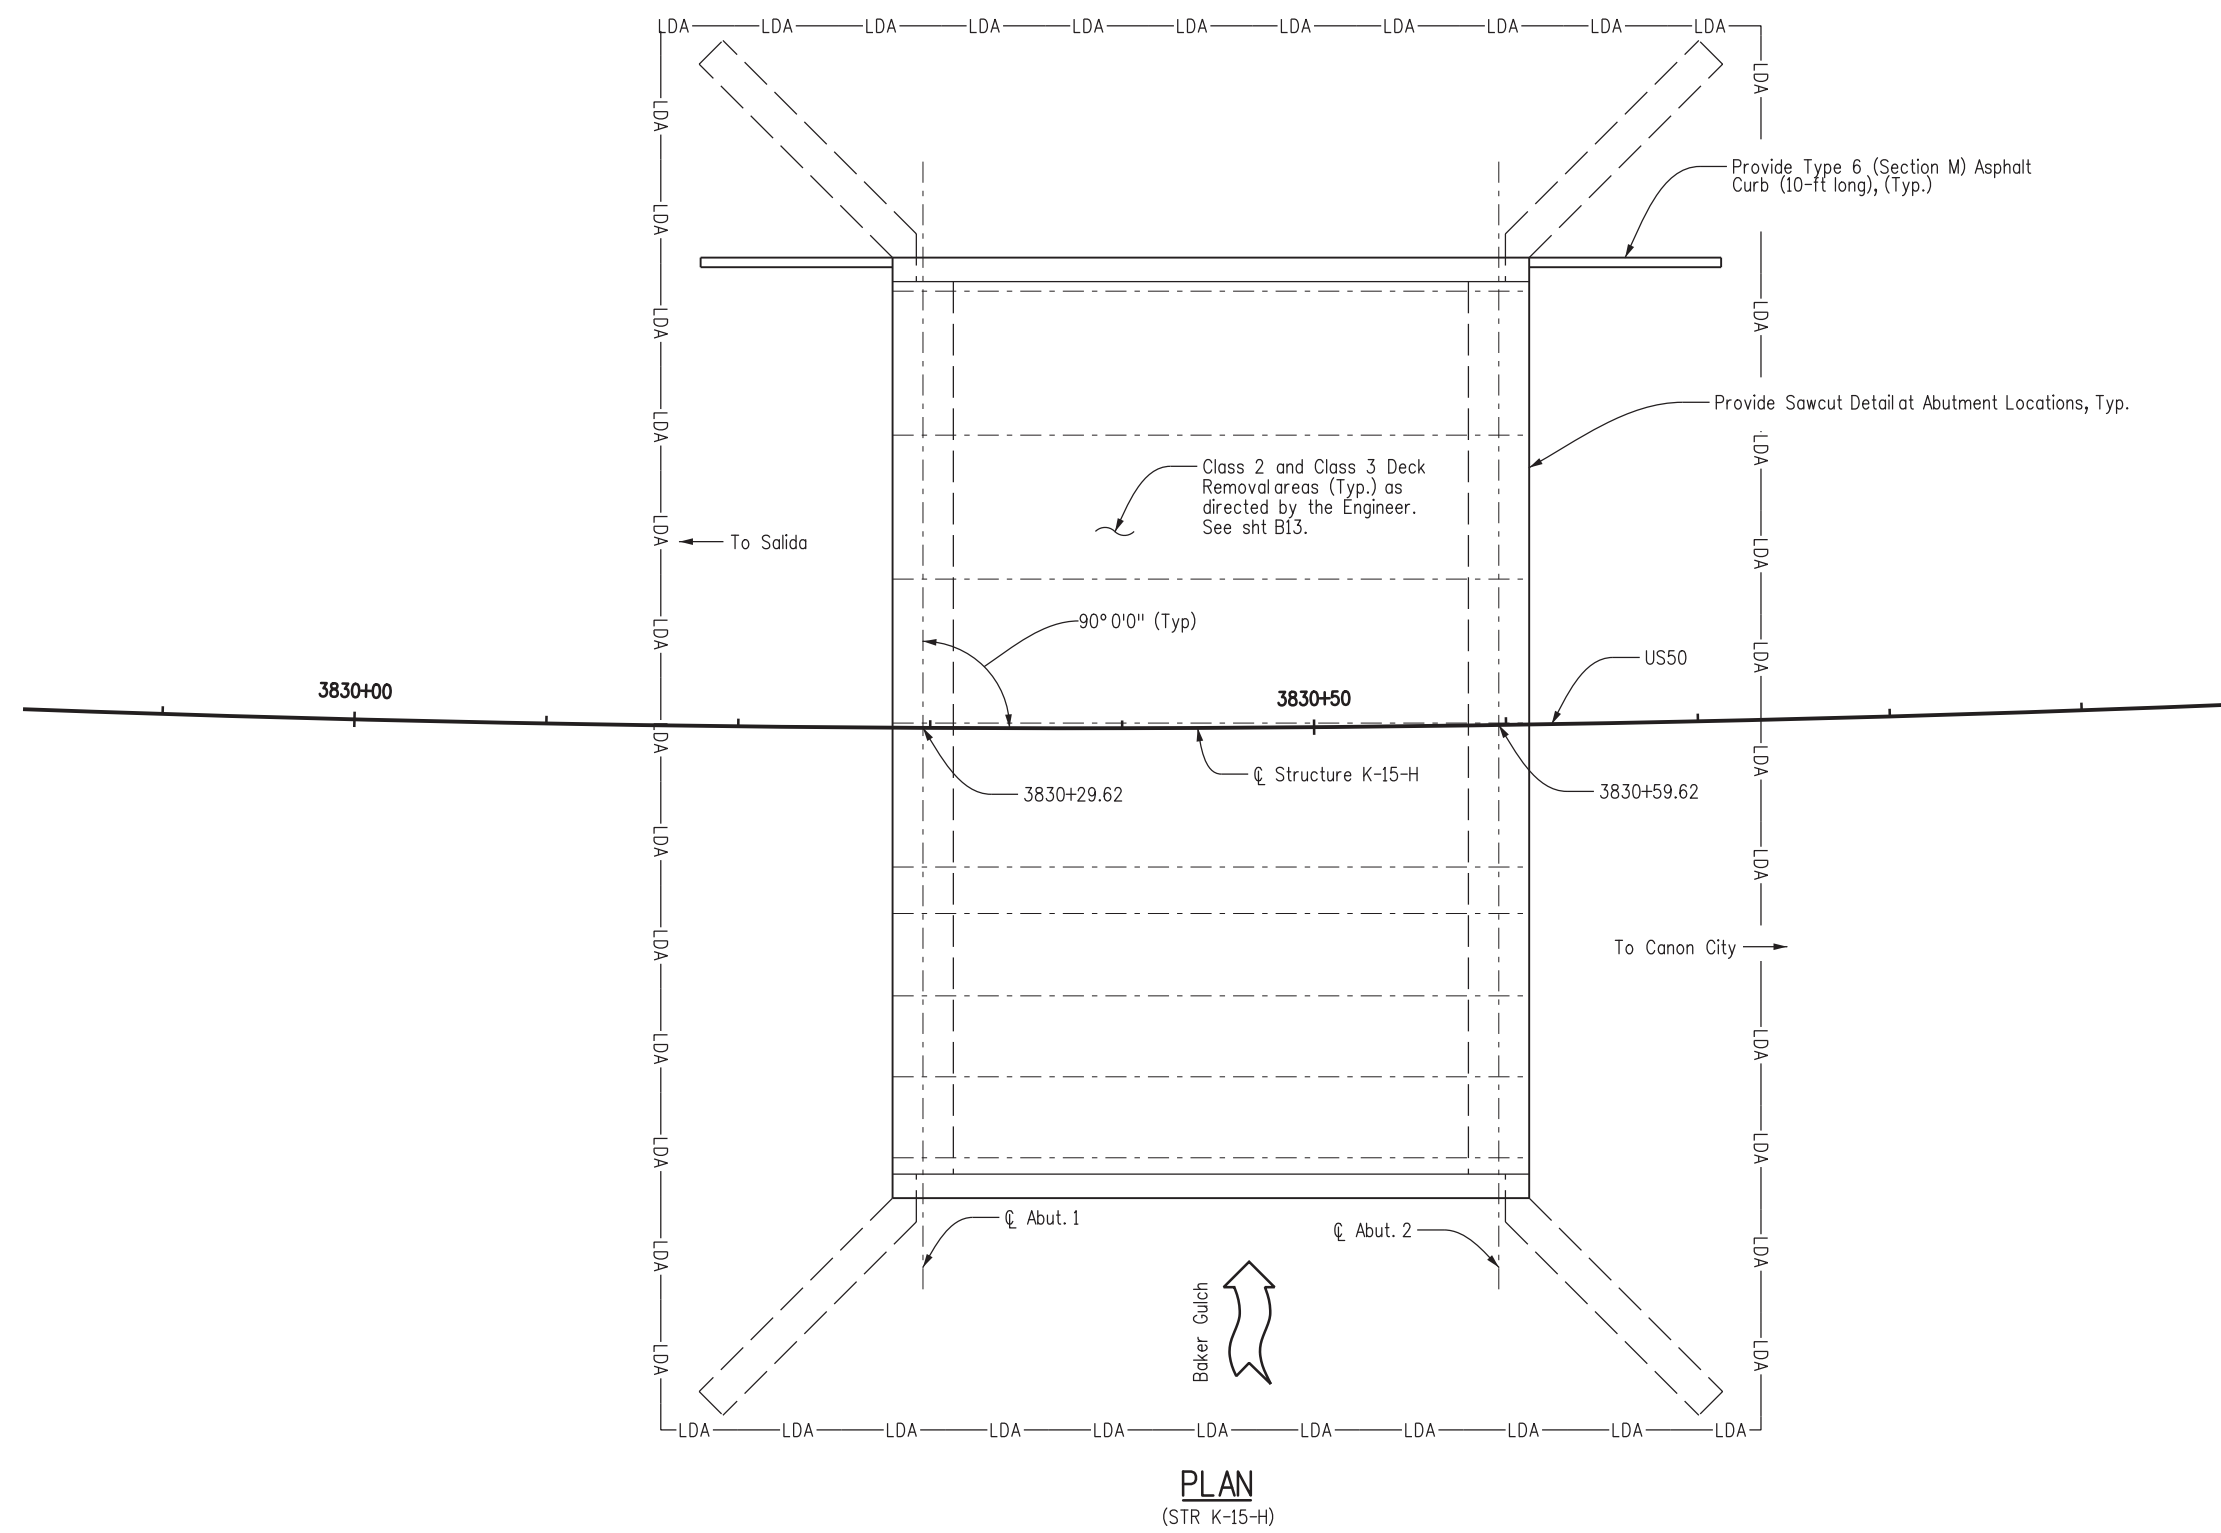

NOTES:

- ① No parking, no staging, no work, no access. Prior to work the contractor will install and maintain plastic fencing along the perimeter of each feature at each bridge to prevent impacts.
- ② Blow-through debris from Class 3 repairs shall be collected from dry swales at the end of each day. Blow-through from Class 3 repairs will be captured before entering flowing Waters of the State or wetlands.
- ③ Inlet protection shall be added to all bridge drains during maintenance activities.
- ④ All wetlands impacted as part of bridge maintenance shall be protected by placement of plastic fence.

Print Date: 12/21/2016
File Name: 21255SWMP_Plan14.dgn
Horiz. Scale: 1:10 Vert. Scale:
TRANSPORTATION AECOM Technical Services, Inc. 2315 Bluffgate Parkway, Suite 150 Colorado Springs, CO 80920 T 719.531.0001 www.aecom.com

Sheet Revisions		
Date:	Comments	Init.

Colorado Department of Transportation




1480 Quail Lake, Suite A
Colorado Springs, CO 80906
Phone: 719-634-2323 FAX: 719-227-3298

Region 2 DW

As Constructed
No Revisions:
Revised:
Void:

US 50 STORMWATER SITE MAP STR K-15-H			
Designer:	JSR	Structure Numbers	K-15-H
Detailer:	LMB	Subset Sheets:	14 of 15
Subset:	SWMP	Sheet Number	102

Project No./Code
STA 0503-089
21255
Sheet Number 102

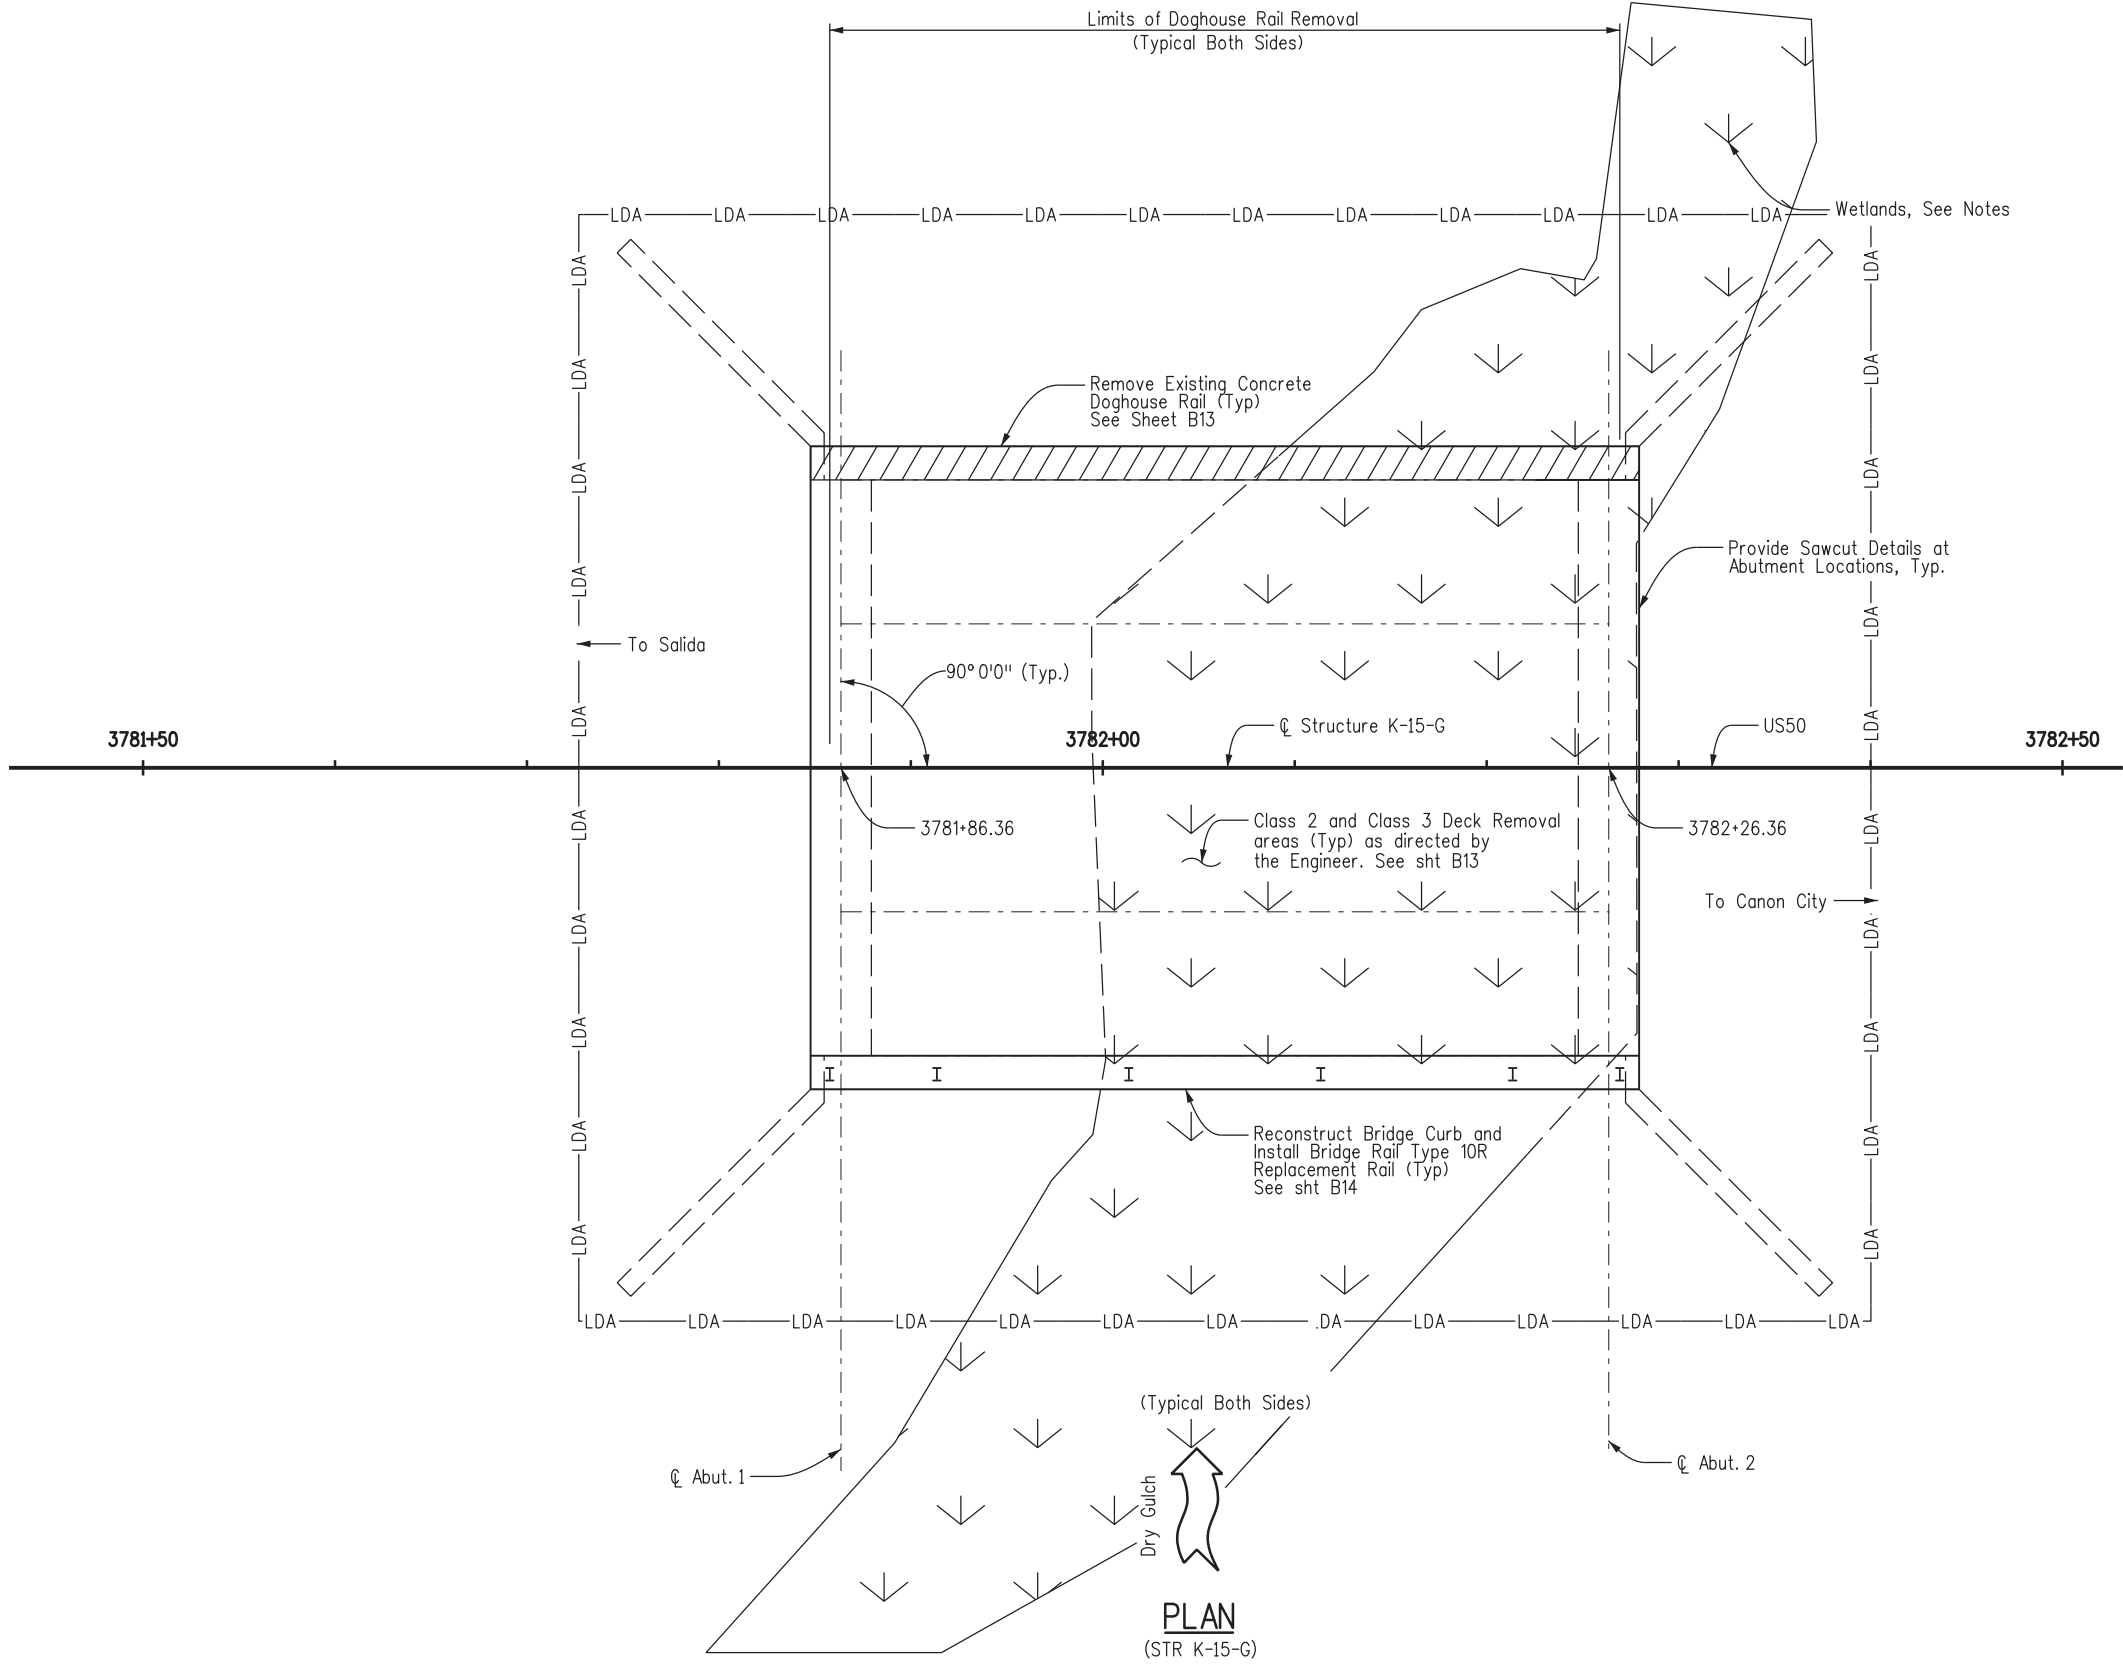

NOTES:


- ① No parking, no staging, no work, no access. Prior to work the contractor will install and maintain plastic fencing along the perimeter of each feature at each bridge to prevent impacts.
- ② Substructure work should be scheduled during low or no flow periods to reduce effects of work on water quality.
- ③ Blow-through debris from Class 3 repairs shall be collected from dry swales at the end of each day. Blow-through from Class 3 repairs will be captured before entering flowing Waters of the State or wetlands.
- ④ Inlet protection shall be added to all bridge drains during maintenance activities.

busansky 2:39:25 PM p:\617479-PWINT\ecomonline\locat\AECOM\DS01_NA\Documents\60505397-US50 Royal Gorge West_Sht9 Jct North\900 Work\910 CAD\02 SHEETS\02_Roadway\21255SWMP_Plan15.dgn

Print Date: 12/19/2016
File Name: 21255SWMP_Plan15.dgn
Horiz. Scale: 1:10 Vert. Scale:
TRANSPORTATION
AECOM Technical Services, Inc. 2315 Bluffgate Parkway, Suite 150 Colorado Springs, CO 80920 T 719.531.0001 www.aecom.com

Sheet Revisions		
Date:	Comments	Init.

Colorado Department of Transportation



1480 Quail Lake, Suite A
Colorado Springs, CO 80906
Phone: 719-634-2323 FAX: 719-227-3298

Region 2 DW

As Constructed
No Revisions:
Revised:
Void:

US 50 STORMWATER SITE MAP STR K-15-G			
Designer:	JSR	Structure Numbers	K-15-G
Detailer:	LMB	Subset Sheets:	15 of 15
Subset:	SWMP		

Project No./Code
STA 0503-089
21255
Sheet Number 103