



Design		Detail		Quantities	
INITIAL	DATE	INITIAL	DATE	INITIAL	DATE
MS	11/16	MS	11/16	MS	11/16
GM	11/16	GM	11/16	GM	11/16
Designed By		Detailed By		Quantities By	
Checked By		Checked By		Checked By	

busanskyj13:37:26 PM pw:\617479-PWINT.aecomonline.local\AECOM_DS01_NA\Documents\60505397-US50_RoyalGorge_West_Shg_Jct North\900_Work\910_CAD\02_SHEETS\04_Structural\US50_SH9-S-B08...J-15-A_TYPSEC.dgn

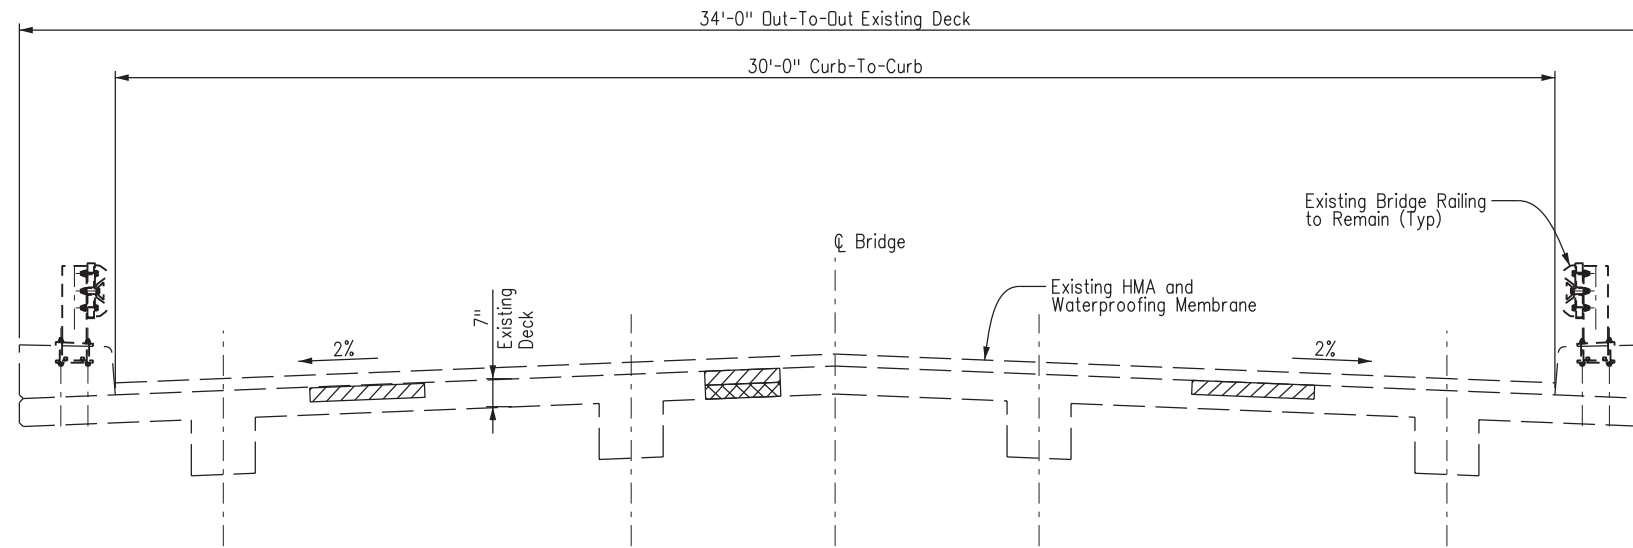

TYPICAL SECTION
(J-15-A)

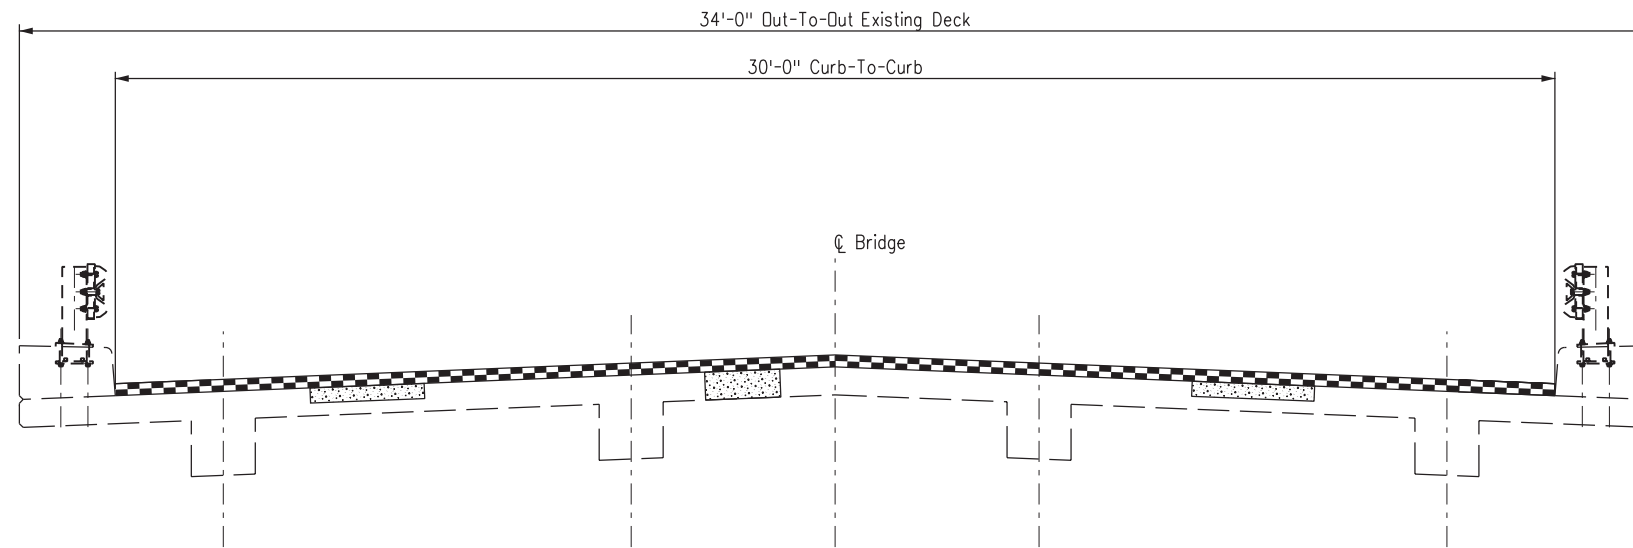

REPAIR SECTION
(J-15-A)

LEGEND:

- Indicates Class 2 removal.
Approximately half deck thickness Class 2 removal shown. See sht. B13 for Class 2 minimum and maximum removal limits.
- Indicates Class 3 removal.
The contractor shall identify in the presence of the engineer the limits of unsound concrete.
- Indicates 3" hot mix asphalt over waterproofing (membrane)
- Indicates concrete Class D (Bridge) (Special)

Print Date: 1/25/2017

File Name: US50_SH9-S-B08_J-15_A_TYPSEC.dgn

Horiz. Scale: 1:4

Vert. Scale:

TRANSPORTATION
AECOM Technical Services, Inc.
2315 Bluffgate Parkway, Suite 150 Colorado Springs, CO 80920
T 719.531.0001 www.aecom.com



0000

Sheet Revisions

Date:	Comments	Init.

Colorado Department of Transportation



1480 Quail Lake, Suite A
Colorado Springs, CO 80906
Phone: 719-634-2323 FAX: 719-227-3298

Region 2

DW

As Constructed

No Revisions:

Revised:

Void:

**TYPICAL SECTION
STR NO. J-15-A**

Designer:	M. SUELAU	Structure Numbers	J-15-A
Detailer:	R. WHITCHER	Subset Sheets:	B5 of B15
Subset:	Bridge		

Project No./Code

STA 0503-089

21255

Sheet Number 108