




SCALE: 1"=150'

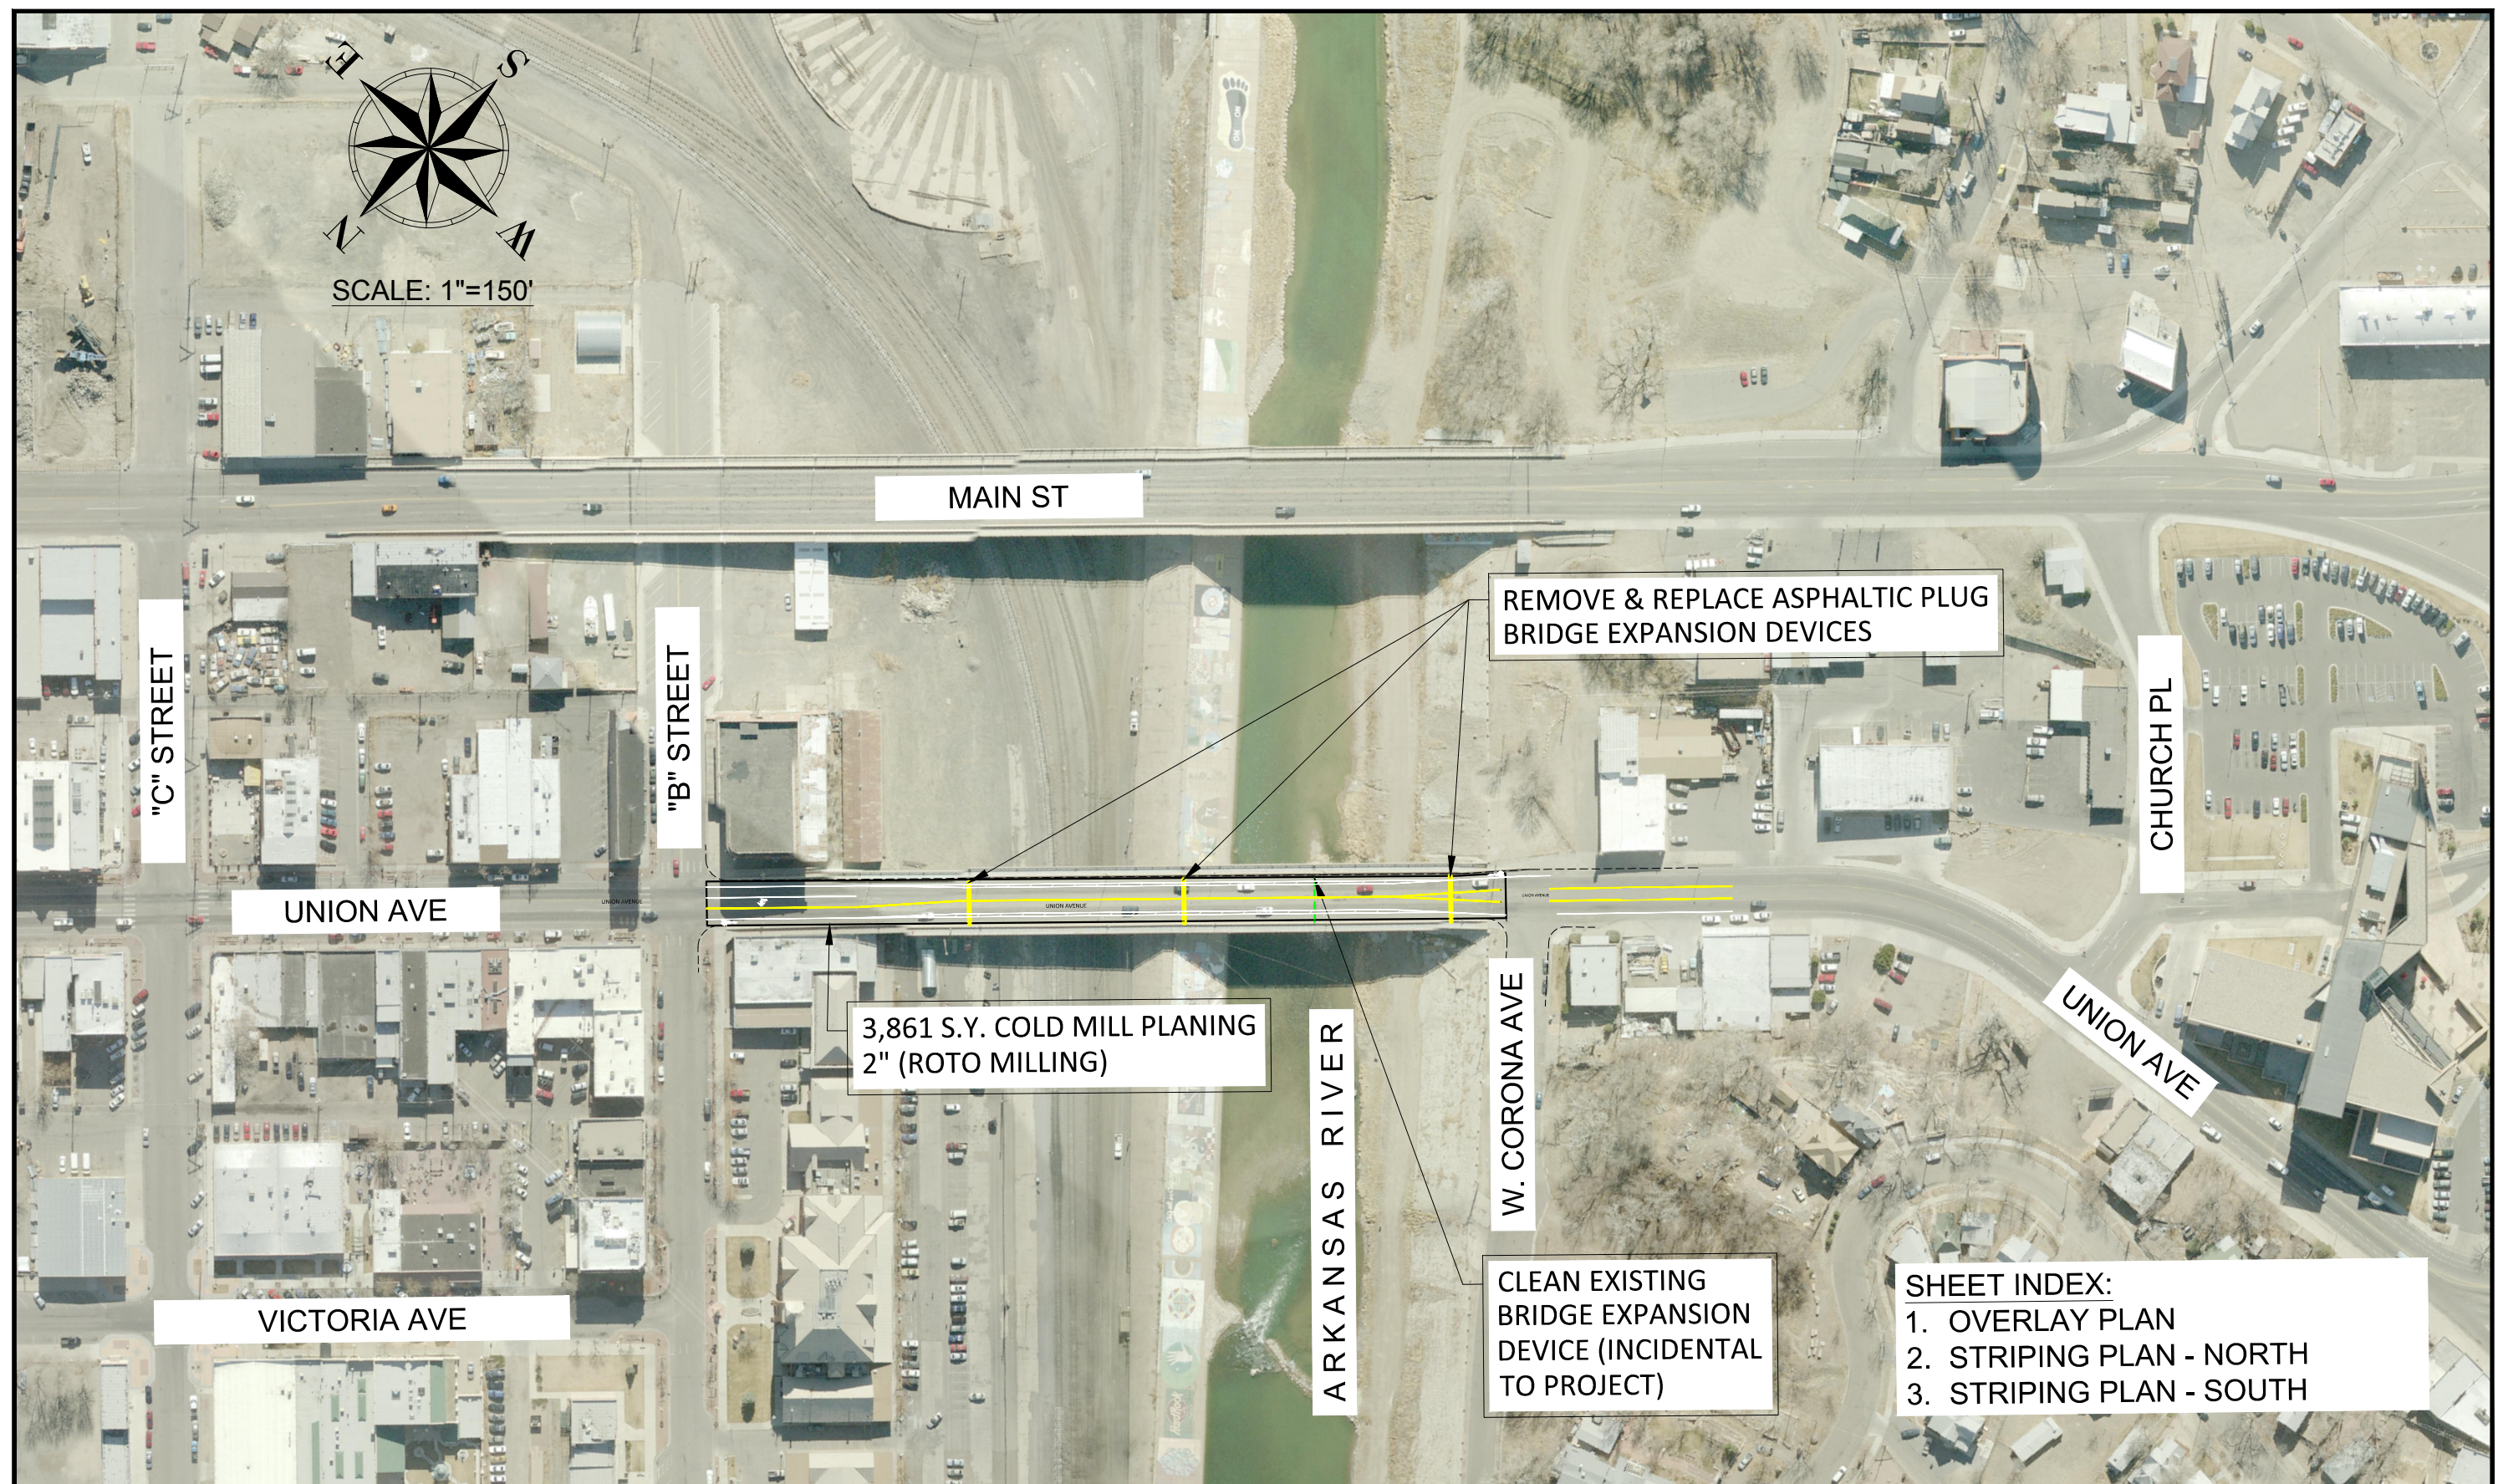

MAIN ST

"C" STREET

"B" STREET

UNION AVE

REMOVE & REPLACE ASPHALTIC PLUG  
BRIDGE EXPANSION DEVICES

CHURCH PL

3,861 S.Y. COLD MILL PLANING  
2" (ROTO MILLING)

ARKANSAS RIVER

W. CORONA AVE



UNION AVE

VICTORIA AVE

CLEAN EXISTING  
BRIDGE EXPANSION  
DEVICE (INCIDENTAL  
TO PROJECT)

SHEET INDEX:  
1. OVERLAY PLAN  
2. STRIPING PLAN - NORTH  
3. STRIPING PLAN - SOUTH

NO.	REVISIONS	BY	DATE	APPROVAL

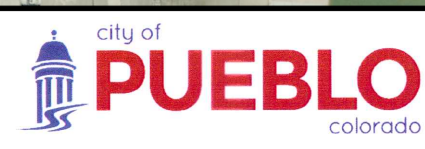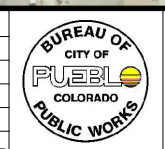

PUBLIC WORKS DEPARTMENT  
ENGINEERING DIVISION  
211 EAST "D" STREET PUEBLO, CO 81003  
(719) 553-2295 PHONE  
(719) 553-2294 FAX

SCALE (H): 1"=150'  
SCALE (V): N/A  
DRAWN BY: JM  
DESIGNED BY: JM  
CHECKED BY: SV  
DATE: 03/13/17


PROJECT NUMBER 17-038 (HU1502)  
UNION AVENUE BRIDGE RESURFACING

DRAWING NO.  
SHEET NO.  
1







SCALE: 1"=30'

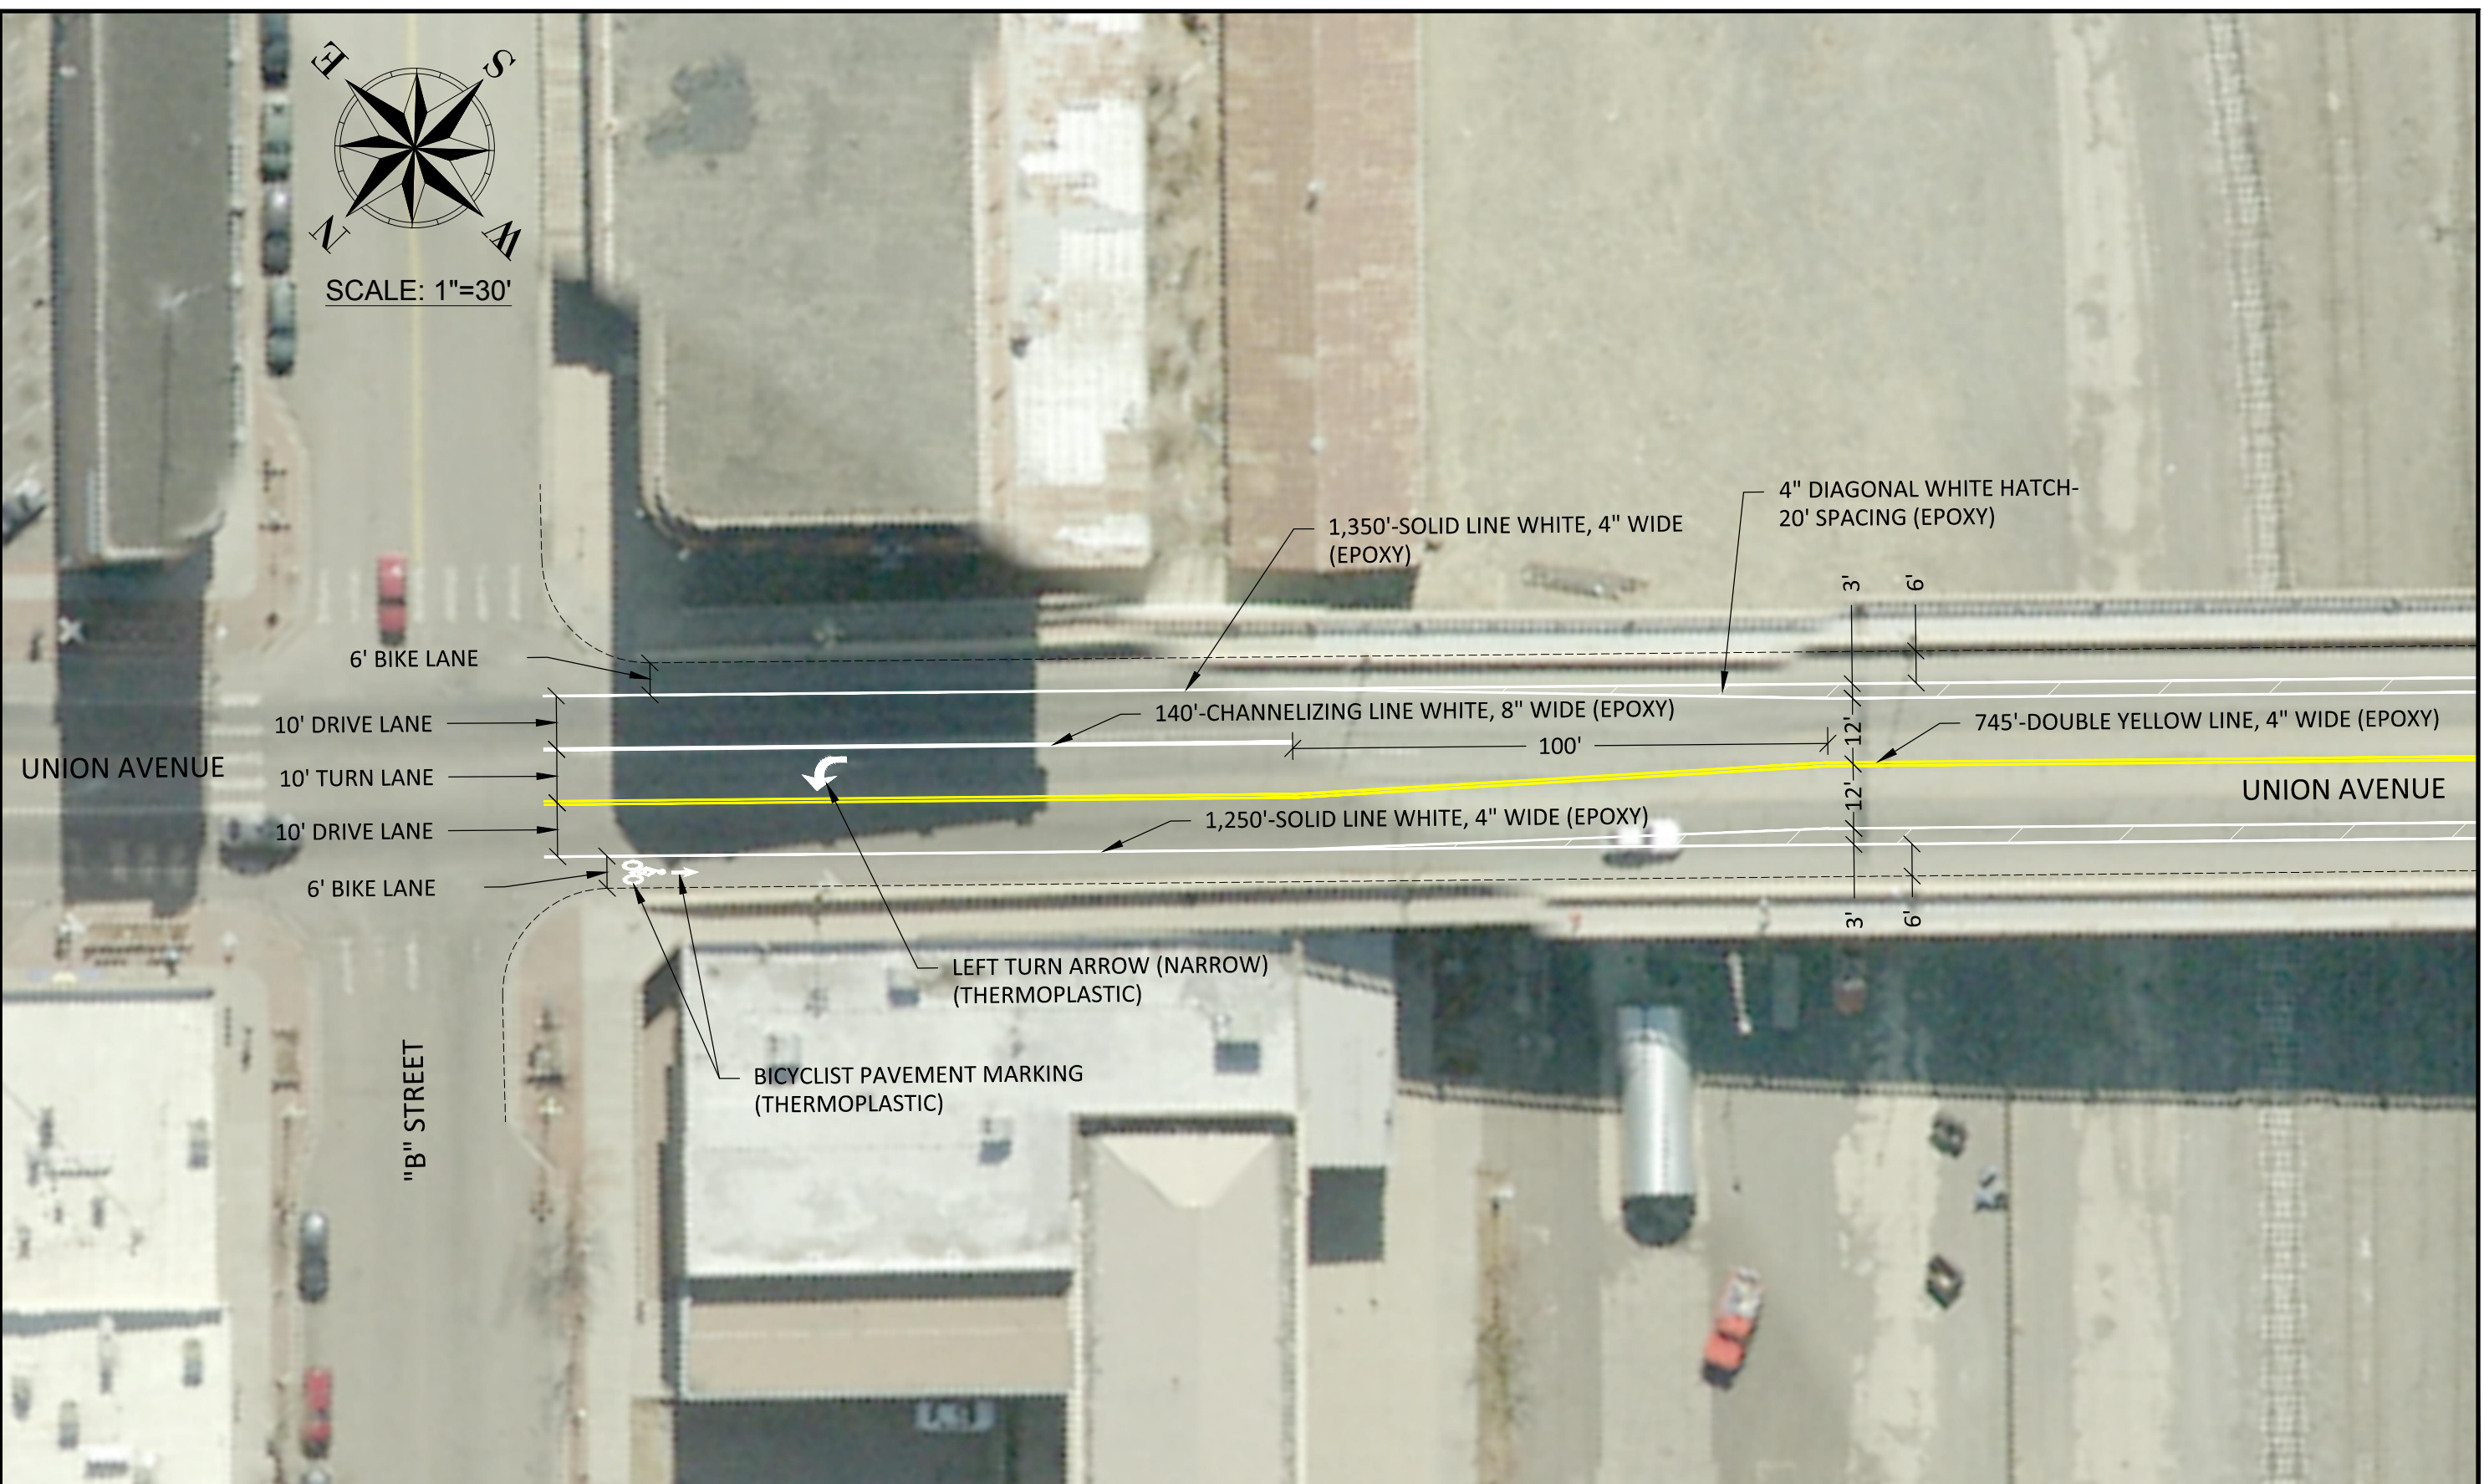

NO.	REVISIONS	BY	DATE	APPROVAL

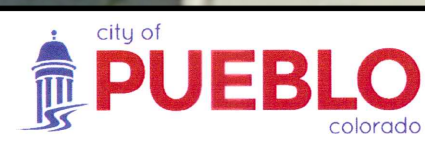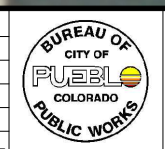

PUBLIC WORKS DEPARTMENT  
ENGINEERING DIVISION  
211 EAST "D" STREET PUEBLO, CO 81003  
(719) 553-2295 PHONE  
(719) 553-2294 FAX

SCALE (H): 1"=30'  
SCALE (V): N/A  
DRAWN BY: JM  
DESIGNED BY: JM  
CHECKED BY: SV  
DATE: 03/13/17

PROJECT NUMBER 17-038 (HU1502)  
UNION AVENUE BRIDGE RESURFACING

DRAWING NO.  
SHEET NO.  
2





SCALE: 1"=20'

4" DIAGONAL WHITE HATCH-  
20' SPACING (EPOXY)

1,350'-SOLID LINE WHITE, 4" WIDE (EPOXY)

EXISTING STRIPING  
(TO REMAIN)

BICYCLIST PAVEMENT  
MARKING (THERMOPLASTIC)

6' BIKE LANE

12' DRIVE LANE

UNION AVENUE

12' DRIVE LANE

745'-DOUBLE YELLOW LINE, 4" WIDE (EPOXY)


100'

100'


1,300'-SOLID LINE WHITE, 4" WIDE (EPOXY)

W. CORONA AVENUE

3' 6' 12' 12' 3' 6'

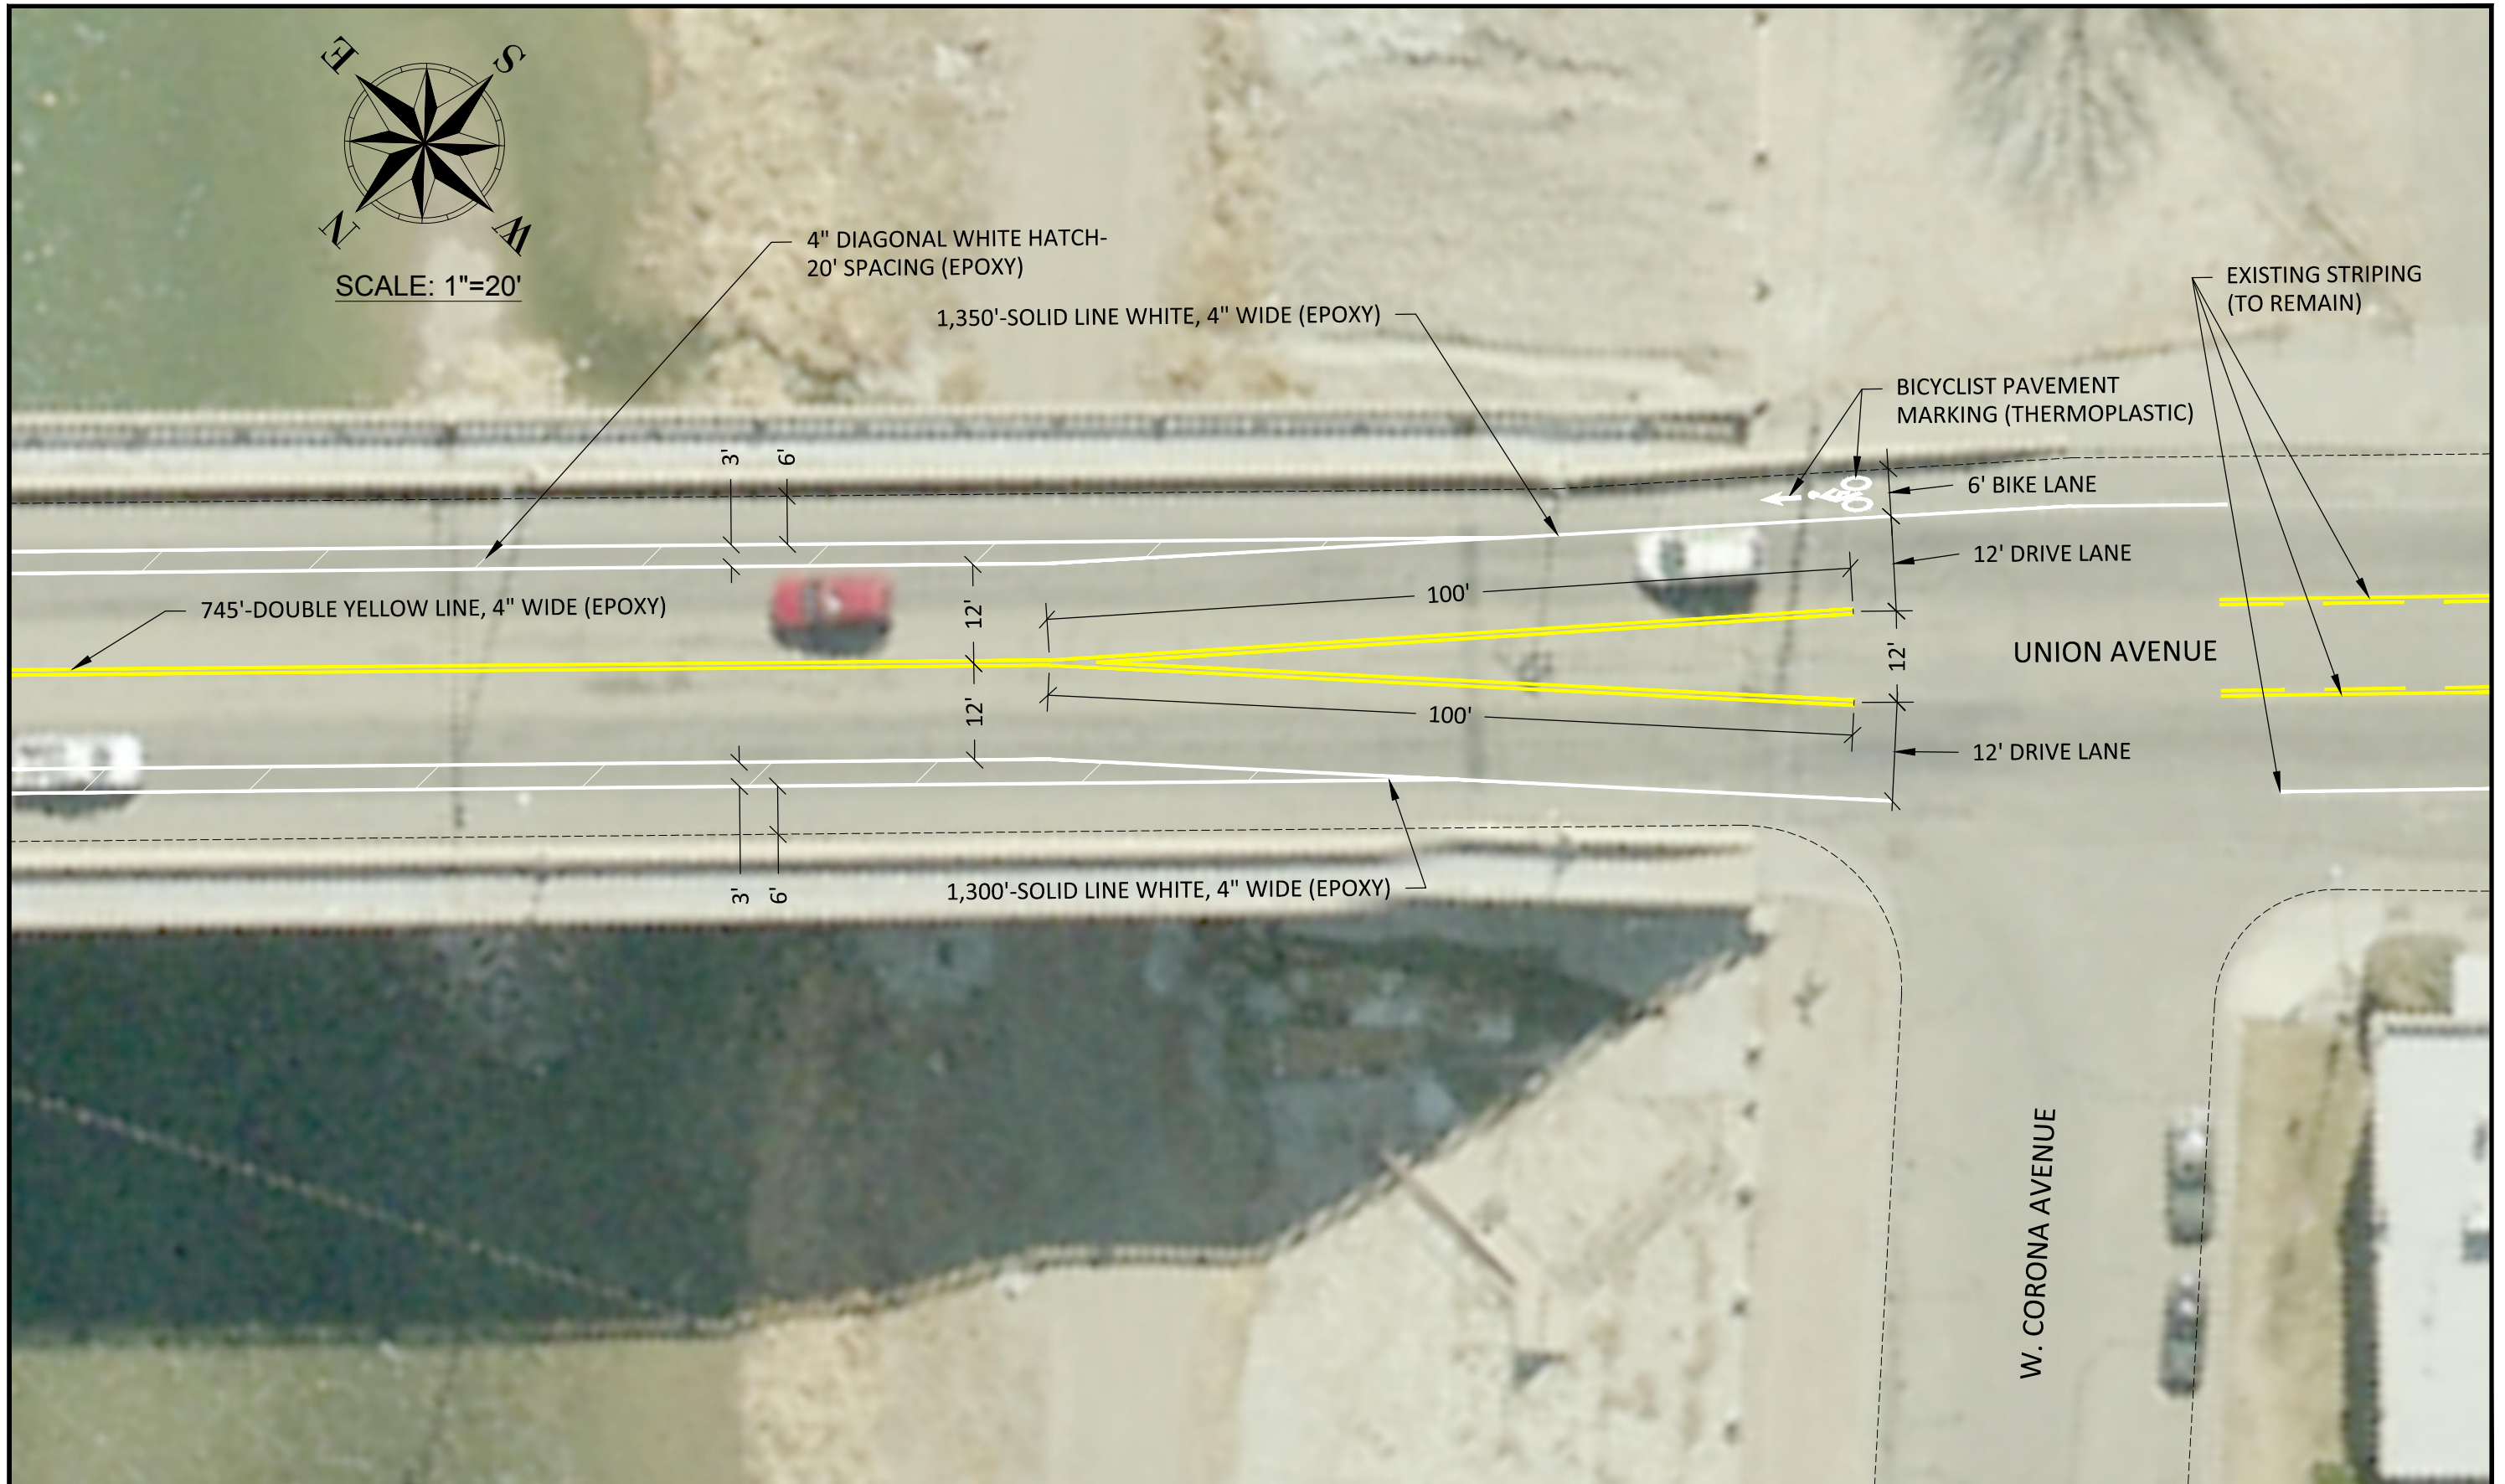

NO.	REVISIONS	BY	DATE	APPROVAL

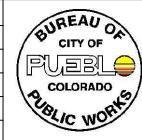

PUBLIC WORKS DEPARTMENT  
ENGINEERING DIVISION  
211 EAST "D" STREET PUEBLO, CO 81003  
(719) 553-2295 PHONE  
(719) 553-2294 FAX

SCALE (H): 1"=20'  
SCALE (V): N/A  
DRAWN BY: JM  
DESIGNED BY: JM  
CHECKED BY: SV  
DATE: 03/13/17

PROJECT NUMBER 17-038 (HU1502)  
MAIN STREET BRIDGE RESURFACING

DRAWING NO.  
SHEET NO.  
3