

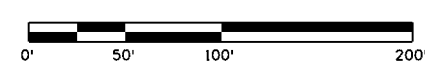


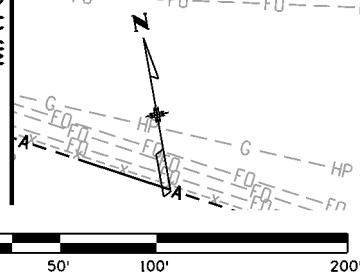

Know what's below.
Call before you dig.

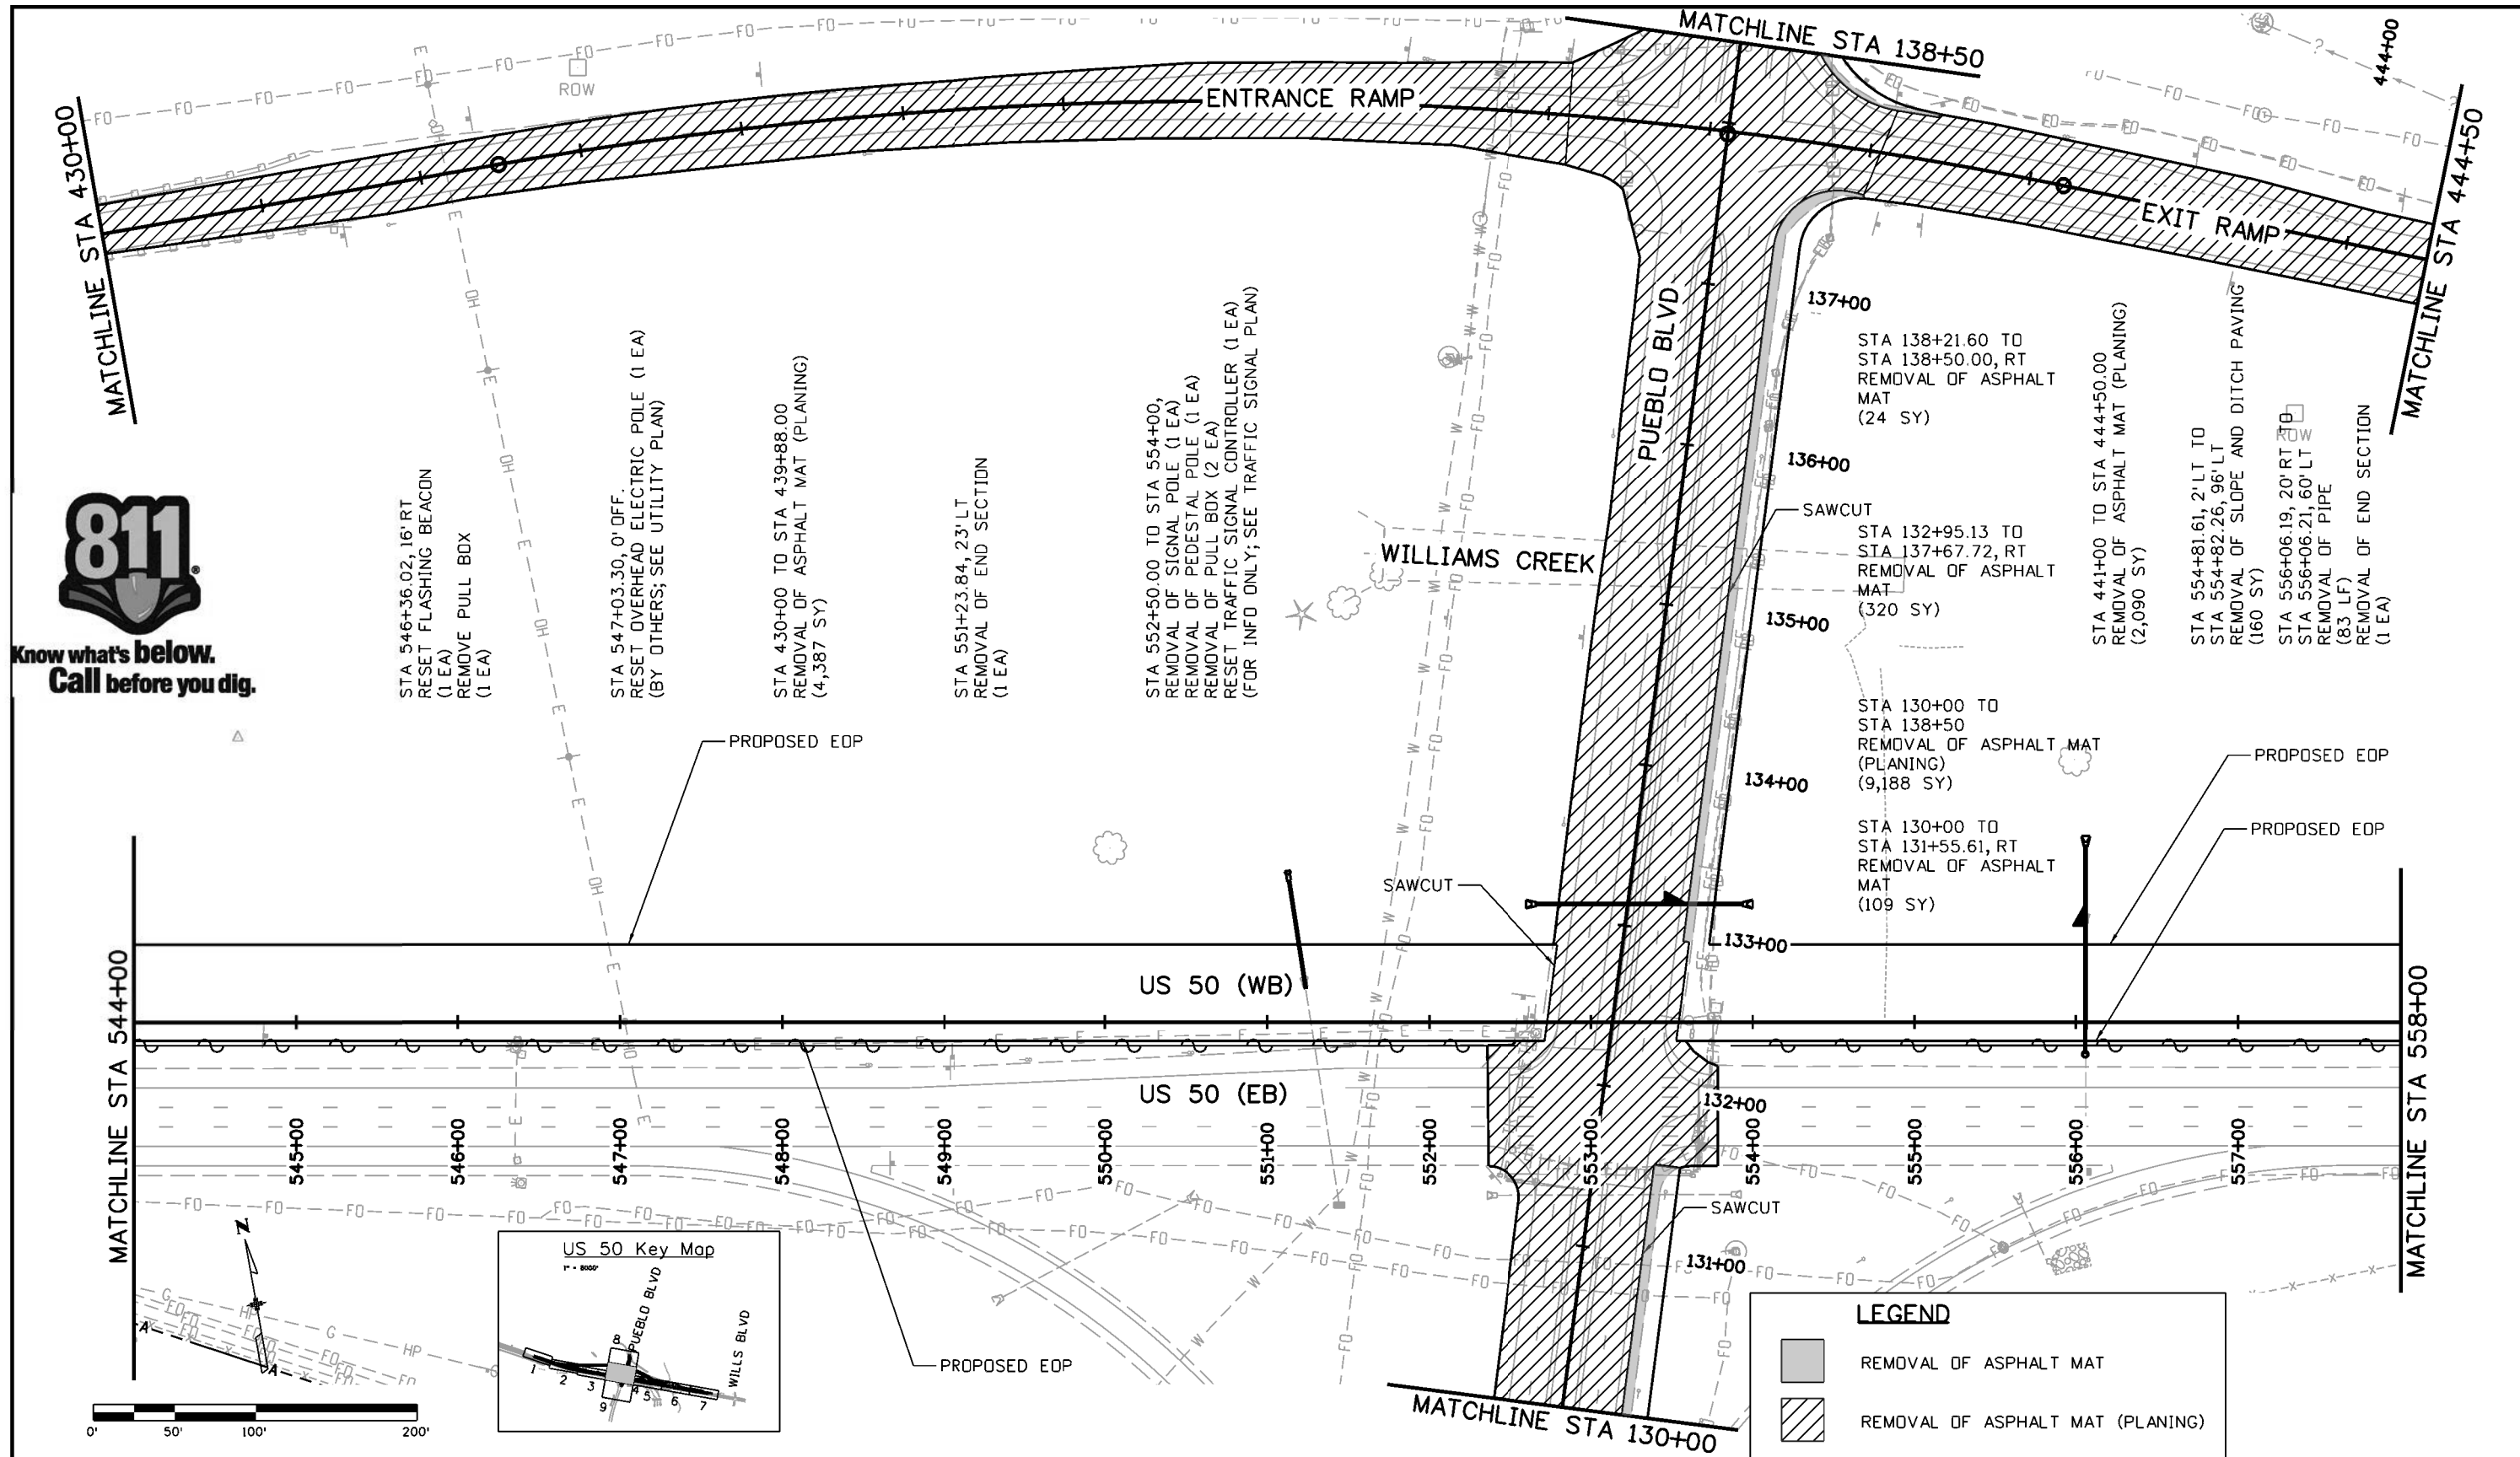

Print Date: 3/8/2017
 File Name: 20344-Removal04.dgn
 Horiz. Scale: 1:100 Vert. Scale:

JFS J. F. SATO AND ASSOCIATES
 5898 South Rapp Street
 Littleton, Colorado 80120

| Sheet Revisions | | |
|-----------------|----------|-------|
| Date: | Comments | Init. |
| | | |
| | | |
| | | |

Colorado Department of Transportation

CDOT

902 Erie Avenue
 Pueblo, CO 81001
 Phone: 719-562-5509 FAX: 719-546-5702

Region 2 DTD

As Constructed

No Revisions:
 Revised:
 Void:

**US 50 WEST WESTBOUND
 REMOVAL AND RESET PLAN
 US 50**

| | | | |
|-----------|-----|--------------------|----------|
| Designer: | AB | Structure Numbers: | |
| Detainer: | AB | Subset Sheets: | 04 of 09 |
| Subset: | REM | | |

Project No./Code


STA 0503-085

20344

Sheet Number 39

erfmon 12:04:58 PM c:\projects\wise\pwz_working\dl756027\20344-Removal04.dgn

erfmon 12:05:12 PM c:\projectwise\pzw\working\dl756027\20344-Removal05.dgn

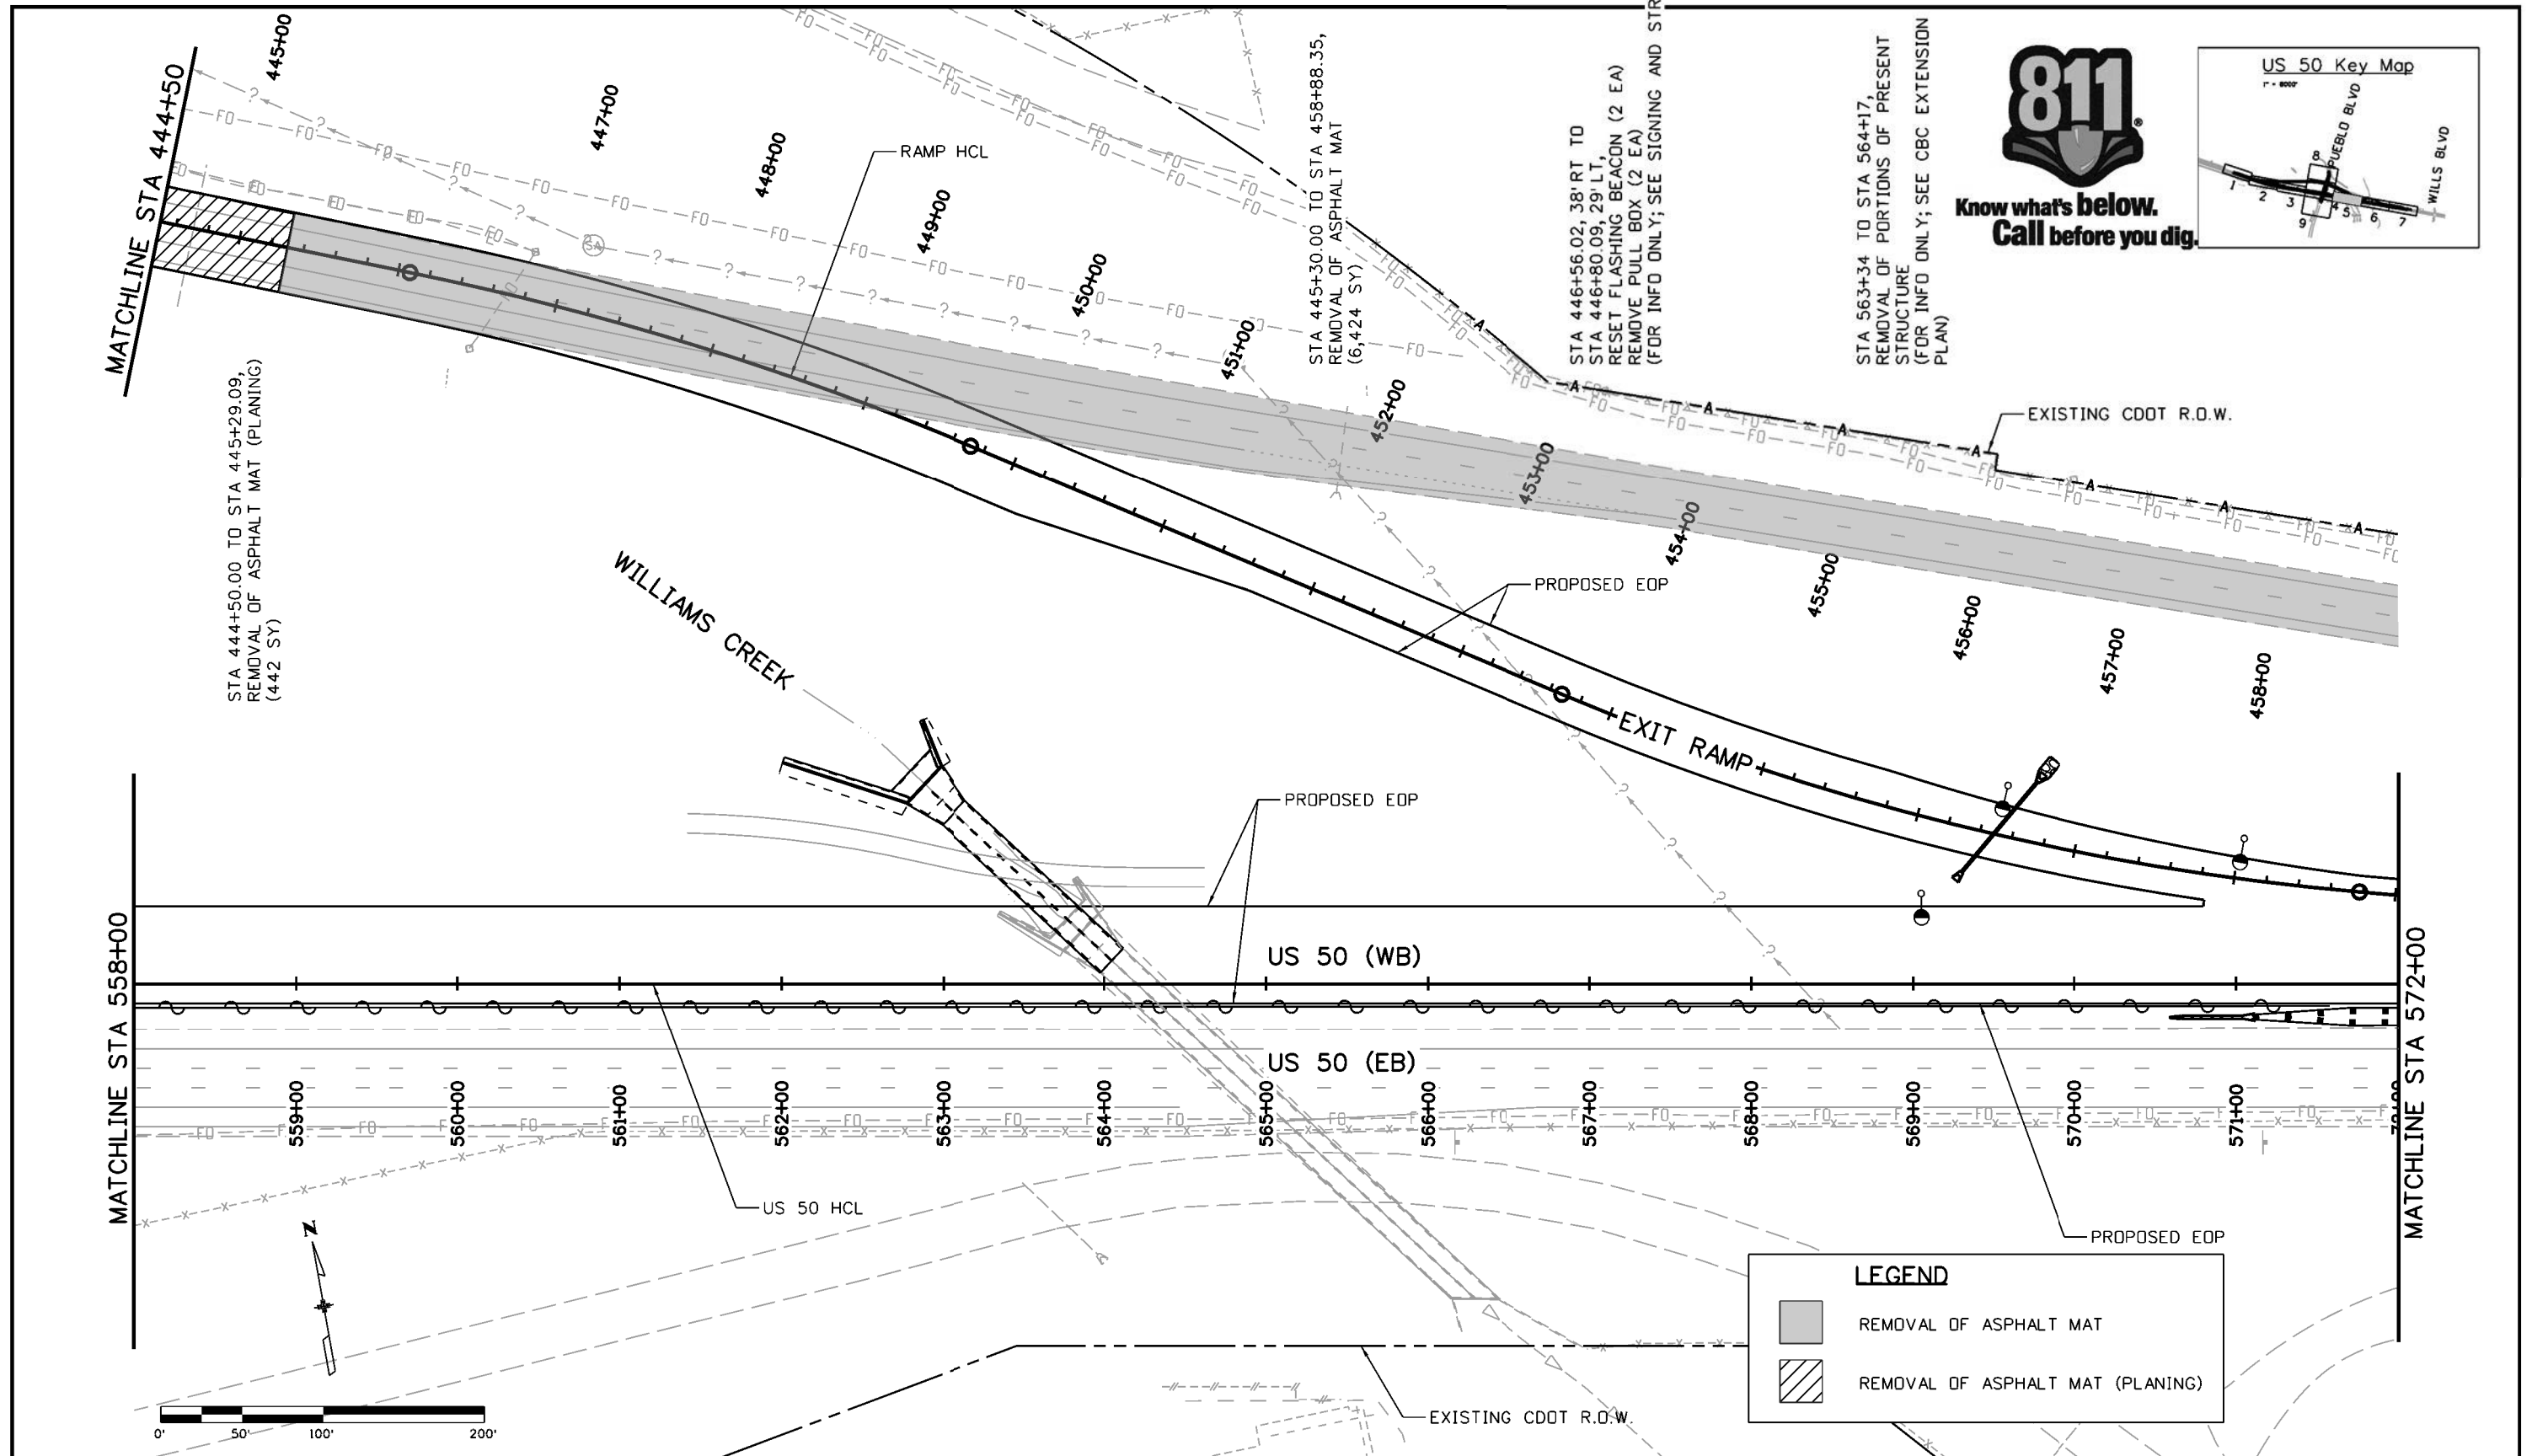

| | | | | | | | | | | | | | | |
|--|--|------------------------|----------|-------|---|--|----------------|--|---|--|-------------------------|------------------|-----------------|--|
| Print Date: 3/8/2017 | | Sheet Revisions | | | Colorado Department of Transportation | | As Constructed | | US 50 WEST WESTBOUND REMOVAL AND RESET PLAN US 50 | | | Project No./Code | | |
| File Name: 20344-Removal05.dgn | | Date: | Comments | Init. |  902 Erie Avenue Pueblo, CO 81001 Phone: 719-562-5509 FAX: 719-546-5702 Region 2 | | No Revisions: | | Designer: ACE Deluiter: ACE Subset: REM | | STA 0503-085 | | | |
| Horiz. Scale: 1:100 Vert. Scale: | | | | | | | Revised: | | | | Structure Numbers | | 20344 | |
|  J.F. SATO AND ASSOCIATES 5898 South Rapp Street Littleton, Colorado 80120 | | | | | | | Void: | | | | Subset Sheets: 05 of 09 | | Sheet Number 40 | |

