

Print Date: 3/2/2017  
 File Name: 20344-PondDetail01.dgn  
 Horiz. Scale: 1:50      Vert. Scale:

**JFS&A** J. F. SATO AND ASSOCIATES  
 5898 South Rapp Street  
 Littleton, Colorado 80120

Sheet Revisions		
Date:	Comments	Init.

Colorado Department of Transportation

**CDOT**  
 902 Erie Avenue  
 Pueblo, CO 81001  
 Phone: 719-562-5509 FAX: 719-546-5702

Region 2      DTD


As Constructed
No Revisions:
Revised:
Void:

US 50 WEST WESTBOUND  
 POND DETAILS  
 POND C

Designer:	ACE	Structure Numbers	
Detailer:	ACE		
Subset:	DDT	Subset Sheets: 01 of 02	

Project No./Code	STA 0503-085
	20344
Sheet Number	89

erfman 10:53:59 AM c:\projectwise\pwworking\dl846130\_20344-PondDetail01.dgn

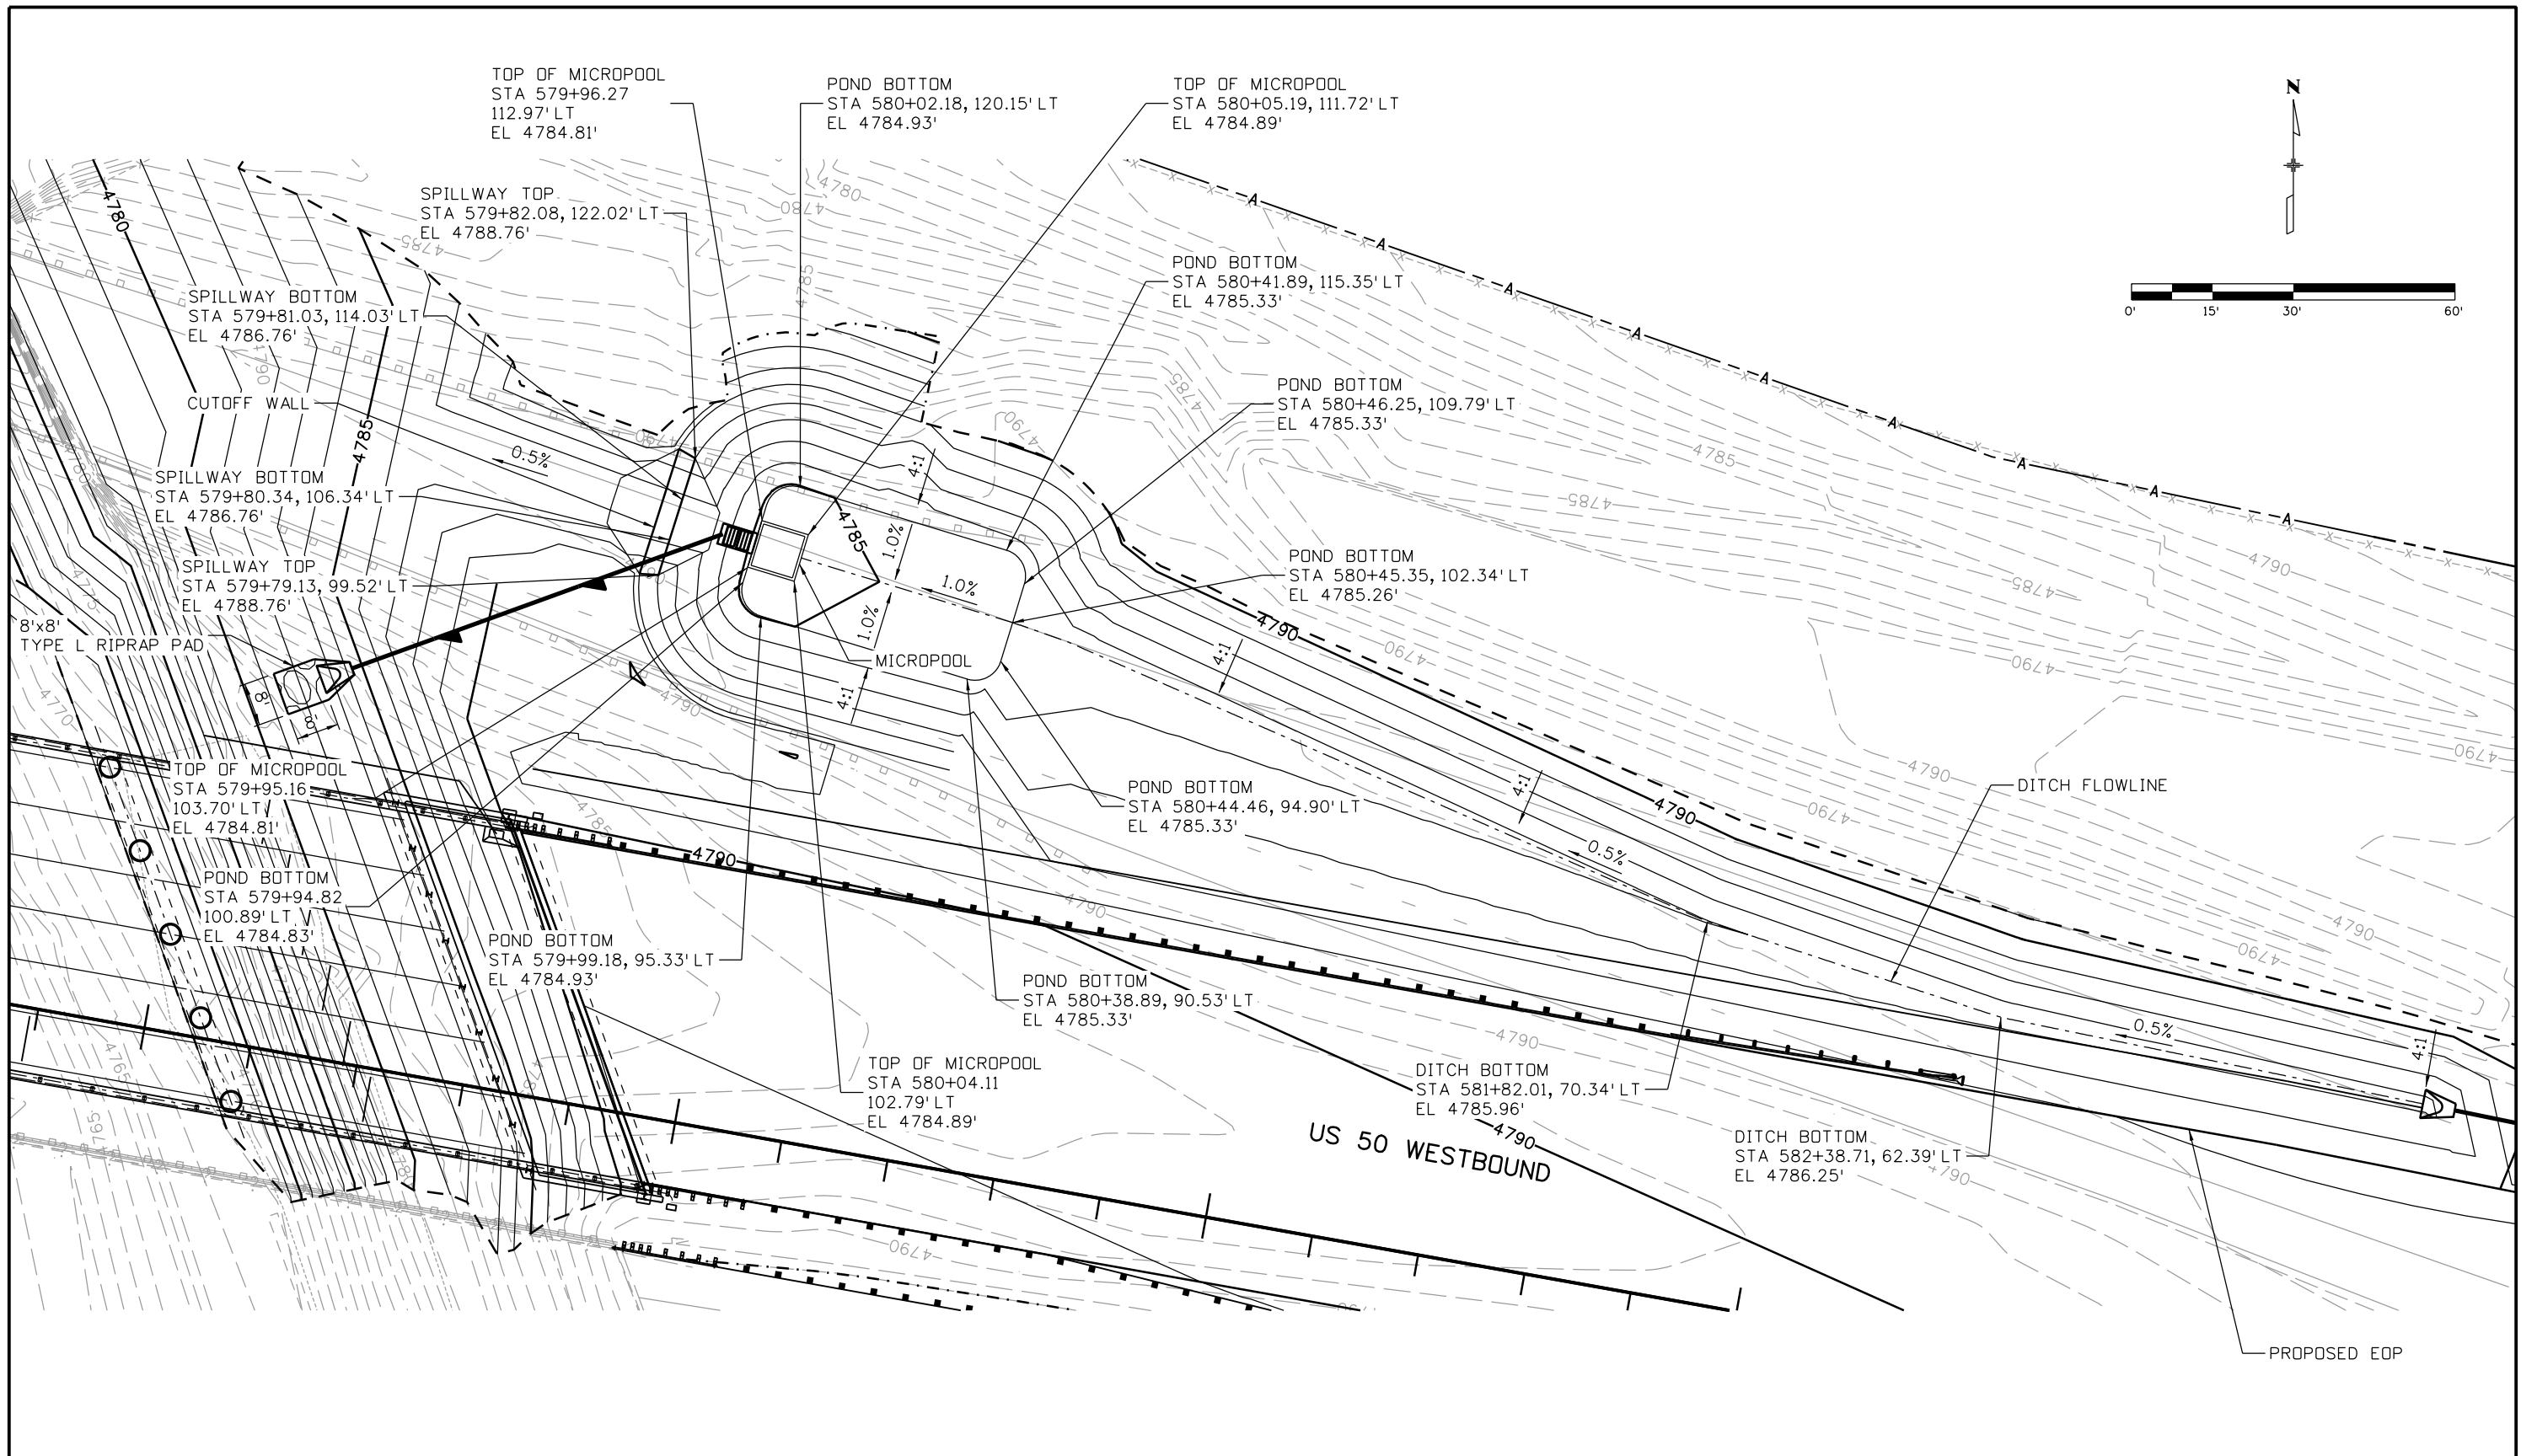

Print Date: 3/2/2017		<b>Sheet Revisions</b>			<b>Colorado Department of Transportation</b>		<b>As Constructed</b>		<b>US 50 WEST WESTBOUND</b>			<b>Project No./Code</b>			
File Name: 20344-PondDetail02.dgn		Date:	Comments	Init.	 902 Erie Avenue Pueblo, CO 81001 Phone: 719-562-5509 FAX: 719-546-5702		No Revisions:		<b>POND DETAILS</b>			STA 0503-085  20344  Sheet Number <b>90</b>			
Horiz. Scale: 1:30      Vert. Scale:									Revised:  Void:		<b>POND D</b>				
 J. F. SATO AND ASSOCIATES 5898 South Rapp Street Littleton, Colorado 80120											Designer: ACE    Structure Detailer: ACE    Numbers Subset: DDT    Subset Sheets: 02 of 02				

erfman 10:54:02 AM c:\projectwise\pwworking\1846130\_20344-PondDetail02.dgn