


ken.soellner 11:08:31 AM J:\112407-01\00 - 20344\Bridge\Drawings\Plot\_Set\20344BRDG\_LocationMap.dgn

Design		Detail		Quantities	
INITIAL	DATE	INITIAL	DATE	INITIAL	DATE
SCR	06/16	CDM	06/16	SCR	07/16
Checked By	Checked By	Checked By	Checked By	Checked By	Checked By
				KJS	08/16

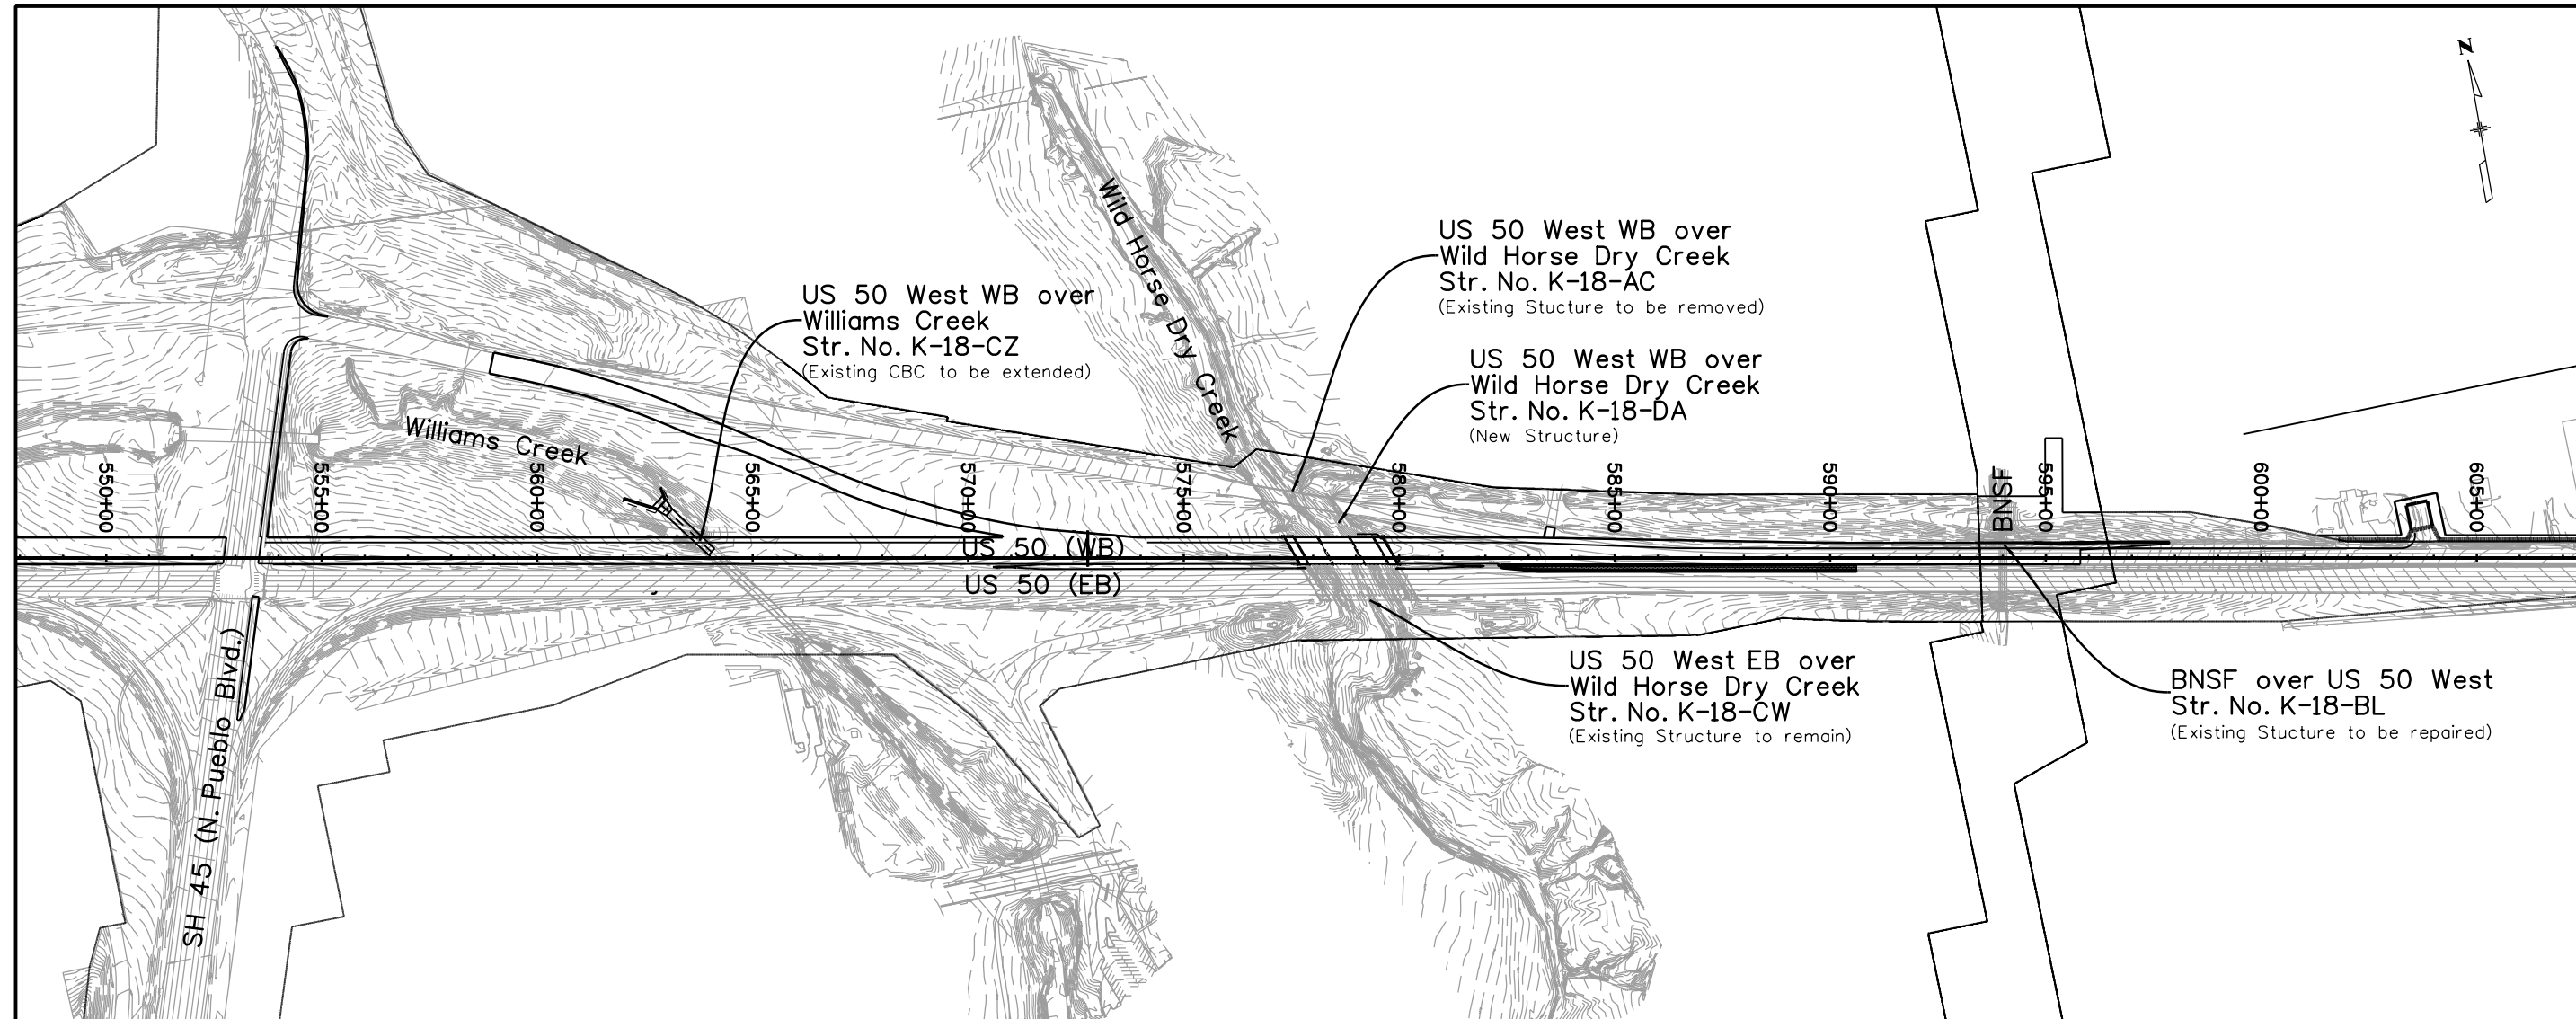

PLAN

**INDEX OF DRAWINGS**

LMI	STRUCTURE LOCATION MAP
B1-B31	US 50 WEST WB OVER WILD HORSE CREEK
BA1	BNSF OVER US 50 WEST (ROADWAY DETAILS)
BB1-BB2	BNSF OVER US 50 WEST (STRUCTURE REPAIRS)
C1-C8	US 50 WEST WB OVER WILLIAMS CREEK (CBC EXTENSION)

Print Date: 1/19/2017
File Name: 20344BRDG_LocationMap.dgn
Horiz. Scale: 1:400      Vert. Scale: As Noted
Staff Bridge Branch - Unit 0226      Unit Leader: DDG
6300 South Syracuse Way Suite 600 Centennial, CO 80111 (303) 721-1440

0000

Sheet Revisions		
Date:	Comments	Init.

Colorado Department of Transportation

902 Erie Avenue  
 Pueblo, CO 81001  
 Phone: 719-562-5509    FAX: 719-546-5702

Region 2      DTD

As Constructed
No Revisions:
Revised:
Void:

US 50 WEST WESTBOUND OVER WILD HORSE DRY CREEK STRUCTURE LOCATION MAP			
Designer:	S. Redd	Structure Numbers	Varies
Detailer:	K. Soellner	Sheet Subset:	Bridge
Sheet Subset: Bridge		Subset Sheets:	LMI of 1

Project No./Code
STA 0503-085
20344
Sheet Number 103