

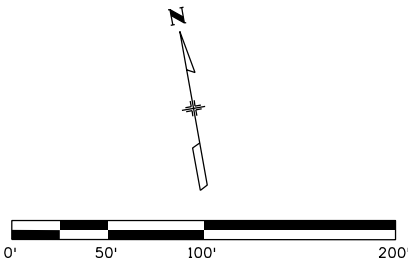


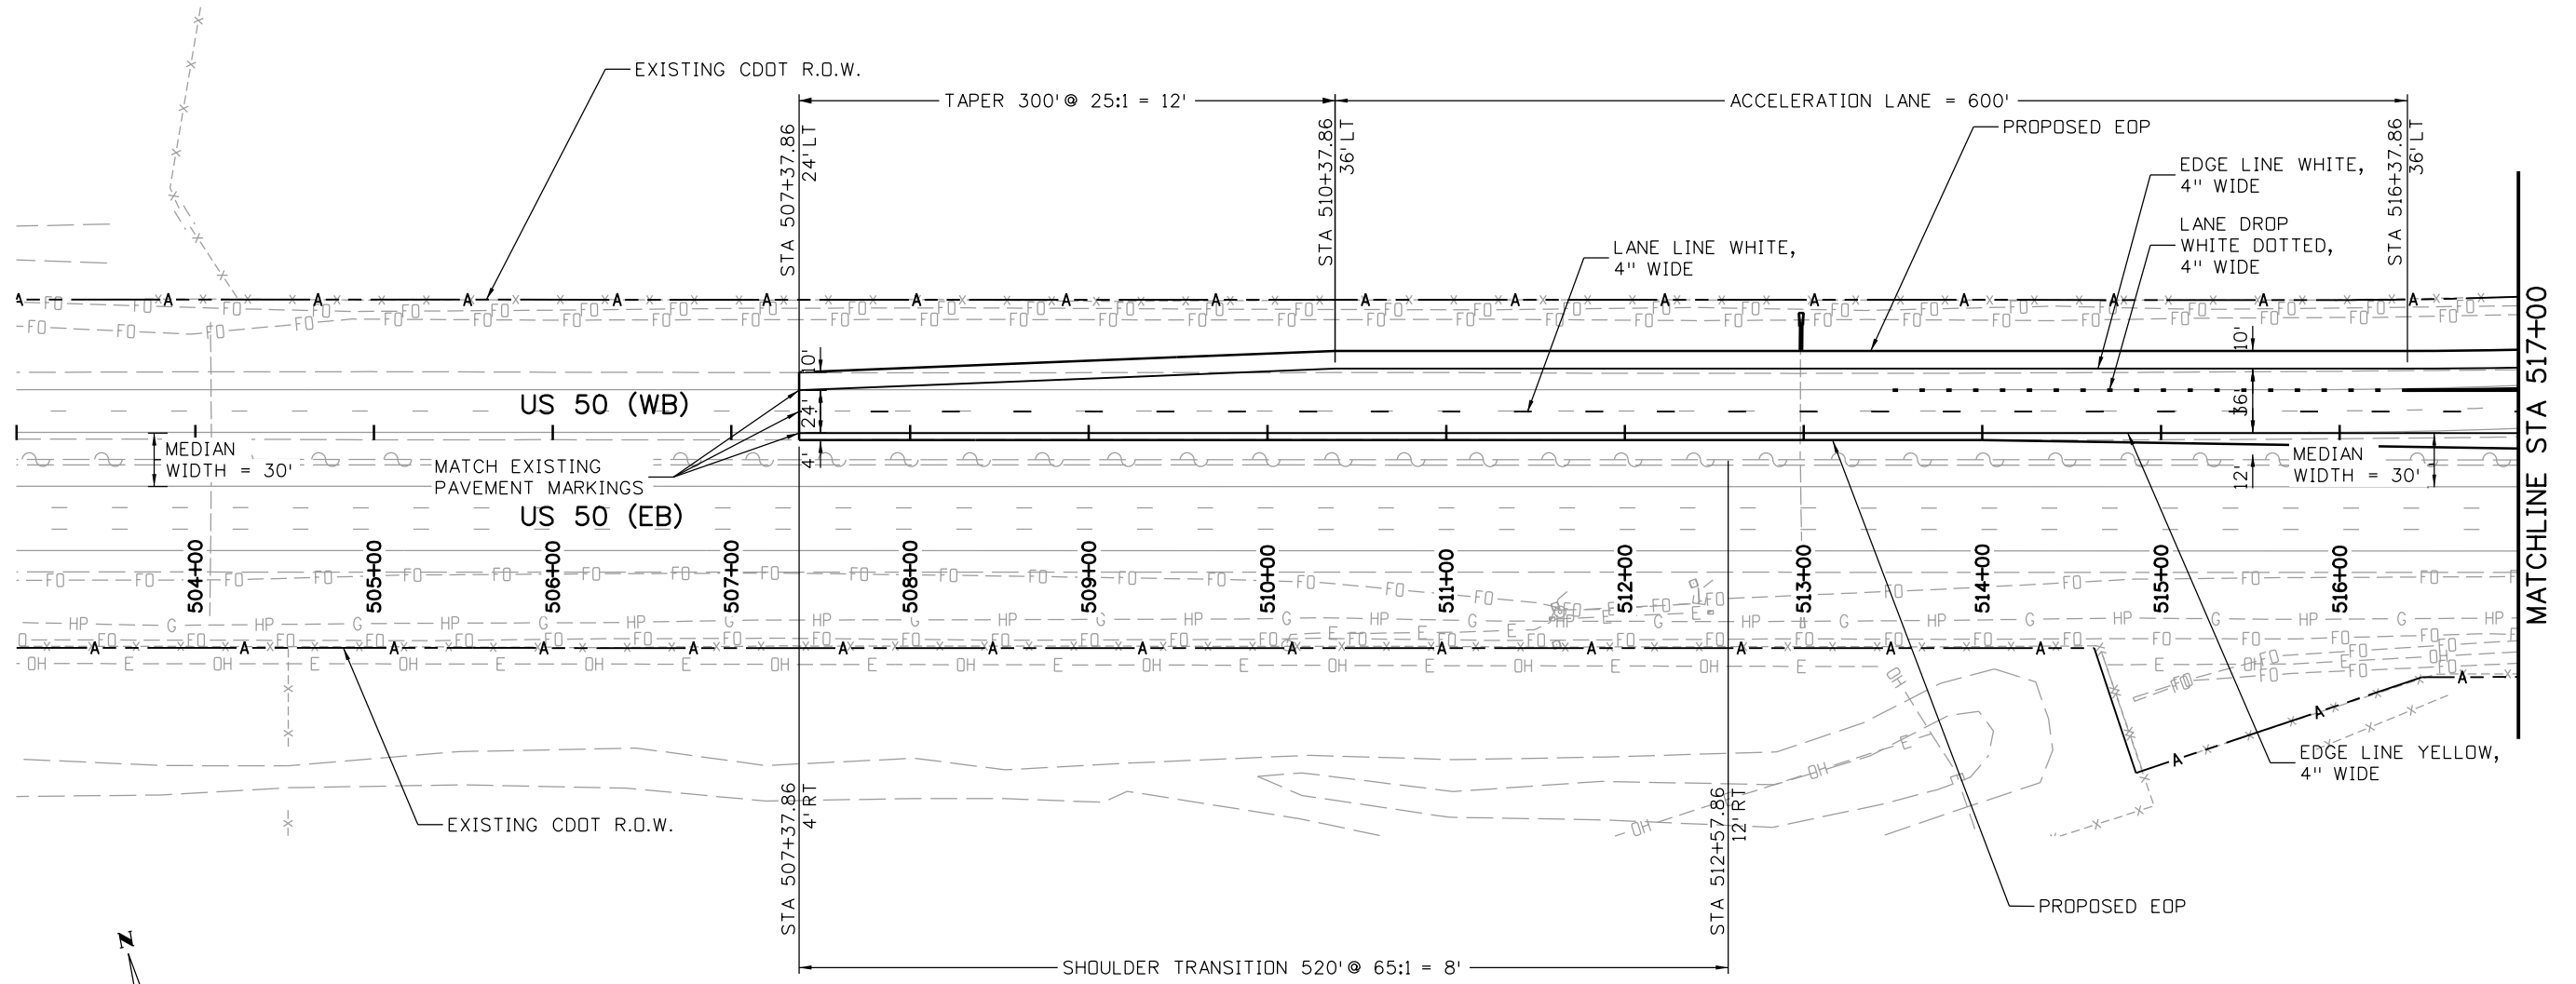

Know what's below.
Call before you dig.

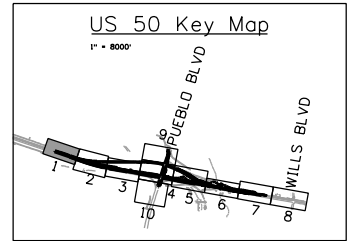

Print Date: 3/7/2017
 File Name: 20344-SigningandStriping01.dgn
 Horiz. Scale: 1:100 Vert. Scale:
JFS J. F. SATO AND ASSOCIATES
 5898 South Rapp Street
 Littleton, Colorado 80120

Sheet Revisions		
Date:	Comments	Init.

Colorado Department of Transportation
 902 Erie Avenue
 Pueblo, CO 81001
 Phone: 719-562-5509 FAX: 719-546-5702
 Region 2 DTD

As Constructed
No Revisions:
Revised:
Void:

**US 50 WEST WESTBOUND
SIGNING AND STRIPING PLAN
US 50**




Designer:	AB	Structure Numbers	
Detailer:	AB		
Subset:	SS	Subset Sheets: 01 of 10	

Project No./Code
STA 0503-085
20344
Sheet Number 189

erfman 7:51:49 PM c:\projectwise\pwz_working\dl757585\20344-SigningandStriping01.dgn



Know what's below.
Call before you dig.

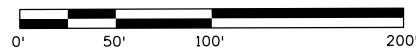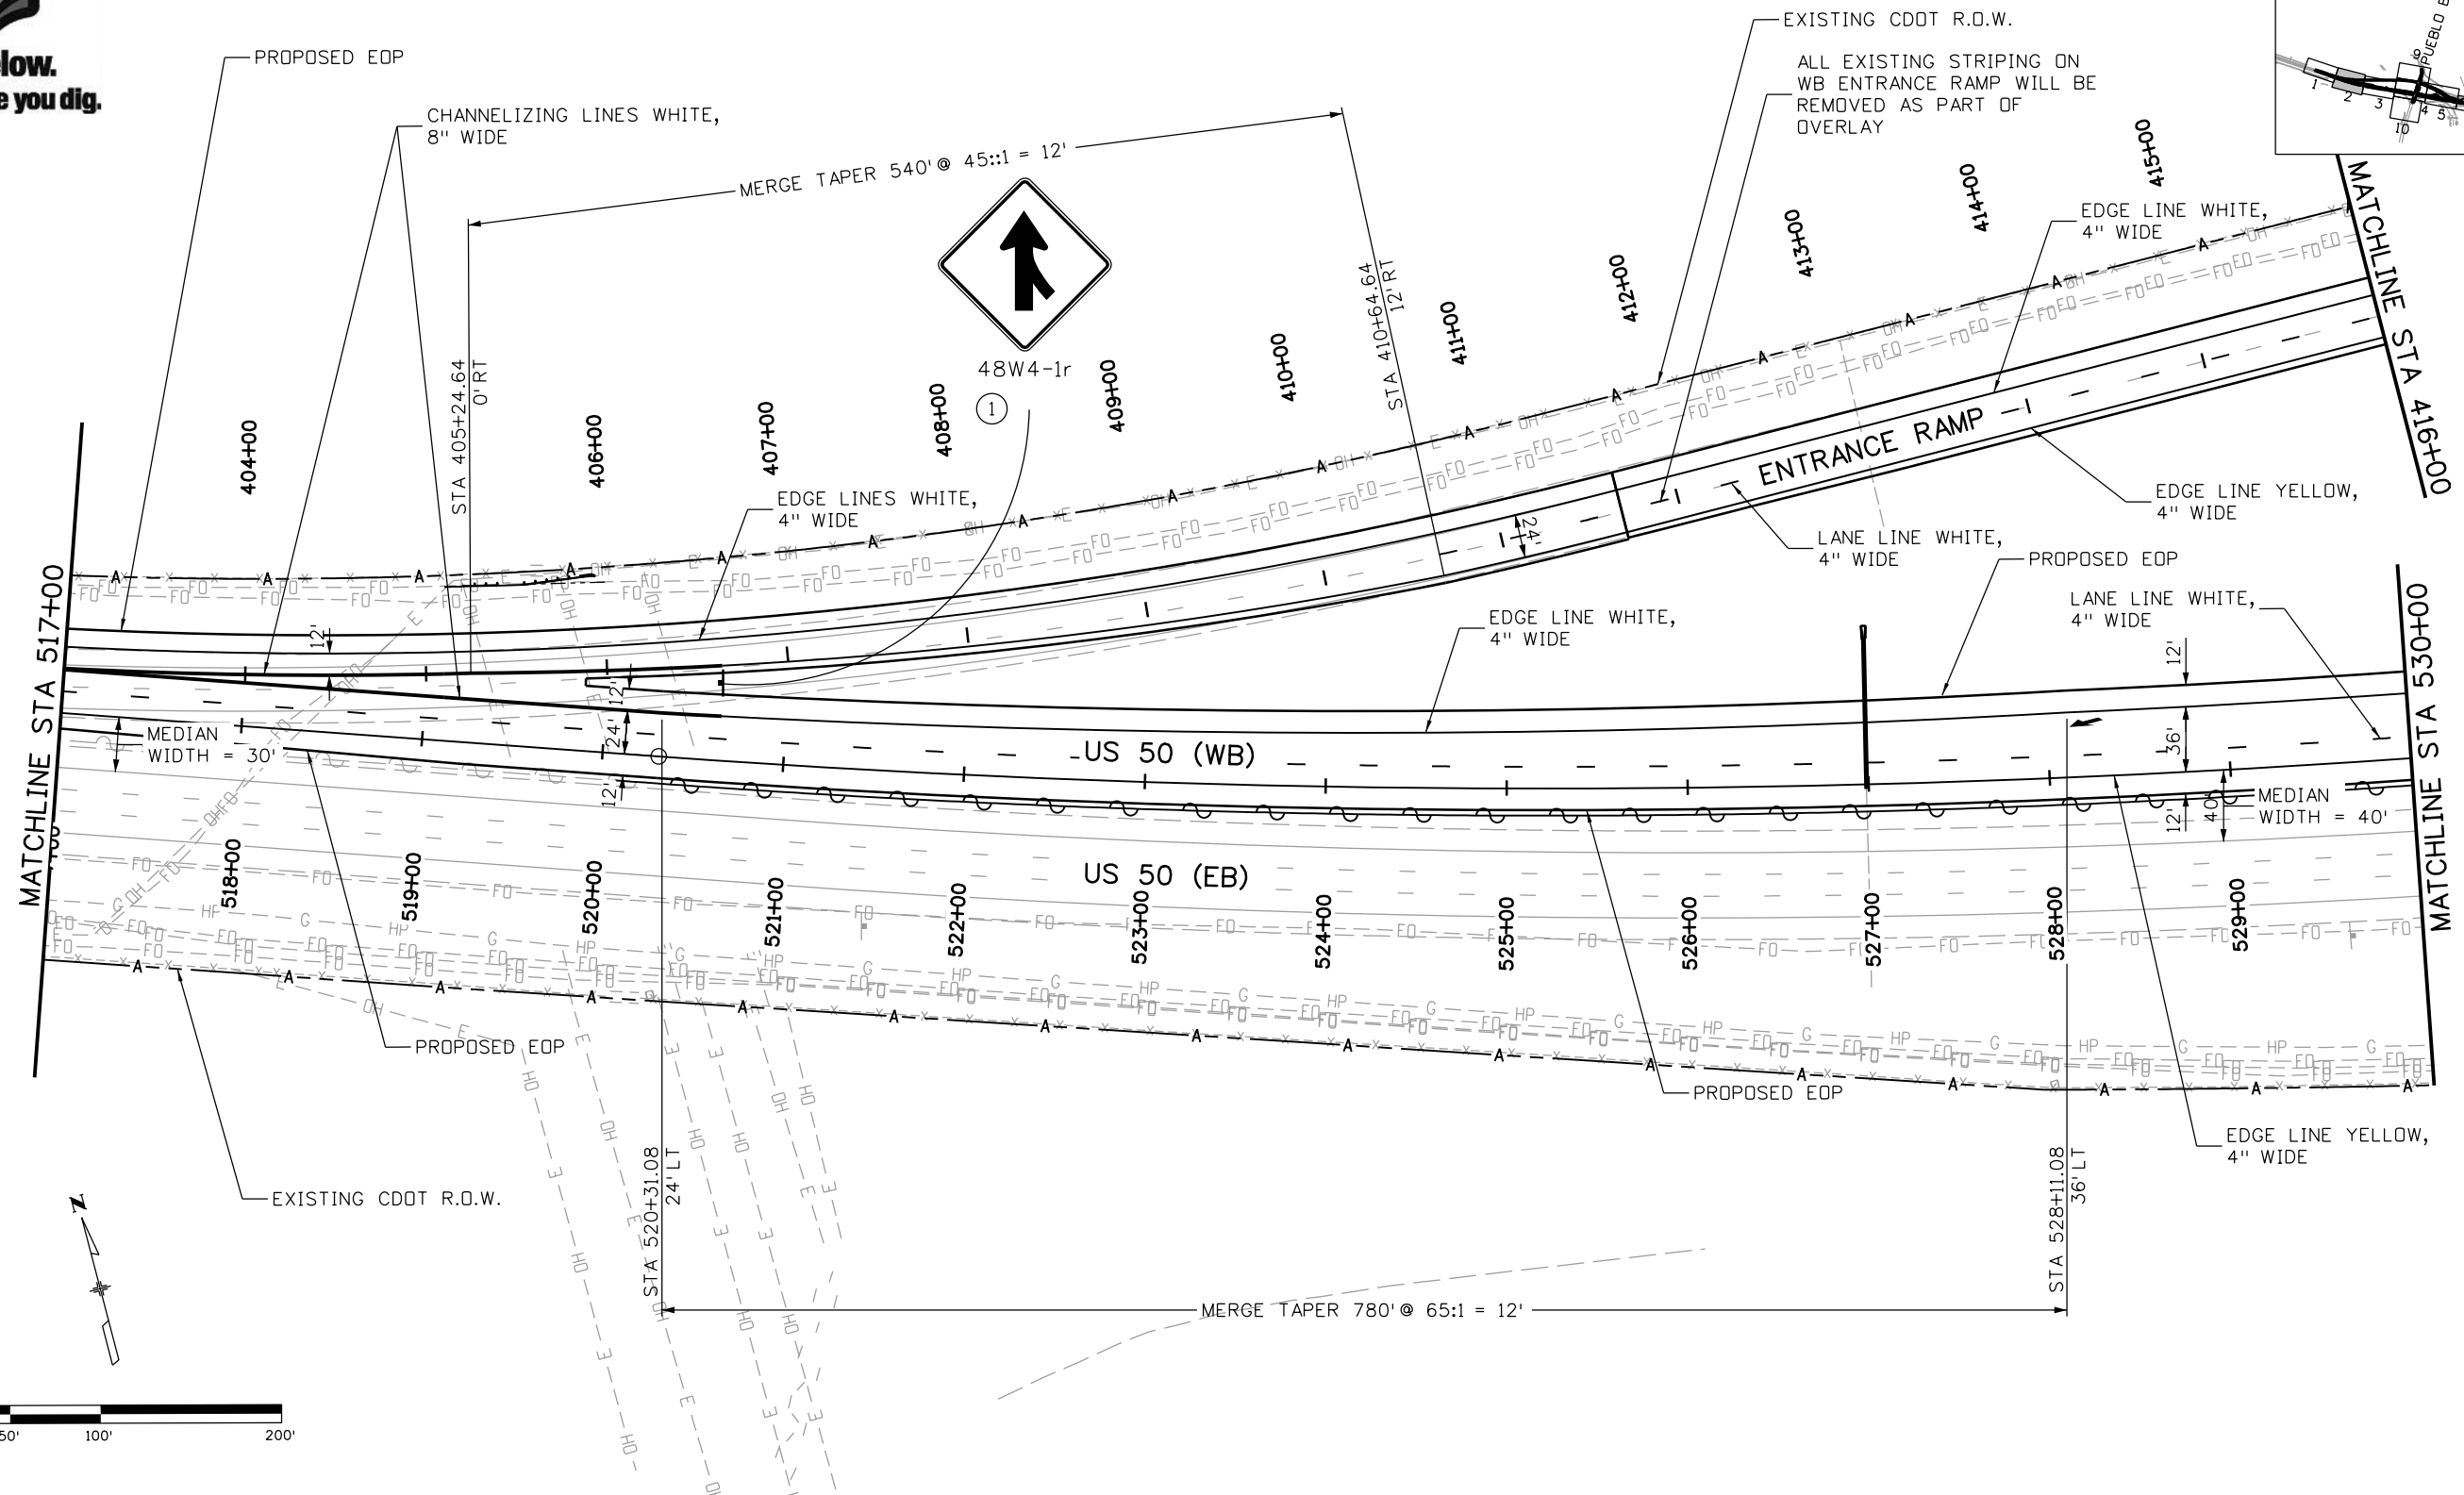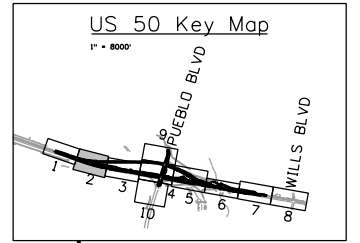

Print Date: 3/7/2017
 File Name: 20344-SigningandStriping02.dgn
 Horiz. Scale: 1:100 Vert. Scale:

JFS & A
 J. F. SATO AND ASSOCIATES
 5898 South Rapp Street
 Littleton, Colorado 80120

Sheet Revisions		
Date:	Comments	Init.

Colorado Department of Transportation

CDOT
 902 Erie Avenue
 Pueblo, CO 81001
 Phone: 719-562-5509 FAX: 719-546-5702

Region 2 DTD

As Constructed
No Revisions:
Revised:
Void:



US 50 WEST WESTBOUND SIGNING AND STRIPING PLAN US 50			
Designer:	AB	Structure	
Detailer:	AB	Numbers	
Subset:	SS	Subset Sheets:	02 of 10

Project No./Code
STA 0503-085
20344
Sheet Number 190

erfman 7:51:53 PM c:\projectwise\pwz_working\dl757585\20344-SigningandStriping02.dgn



Know what's below.
Call before you dig.

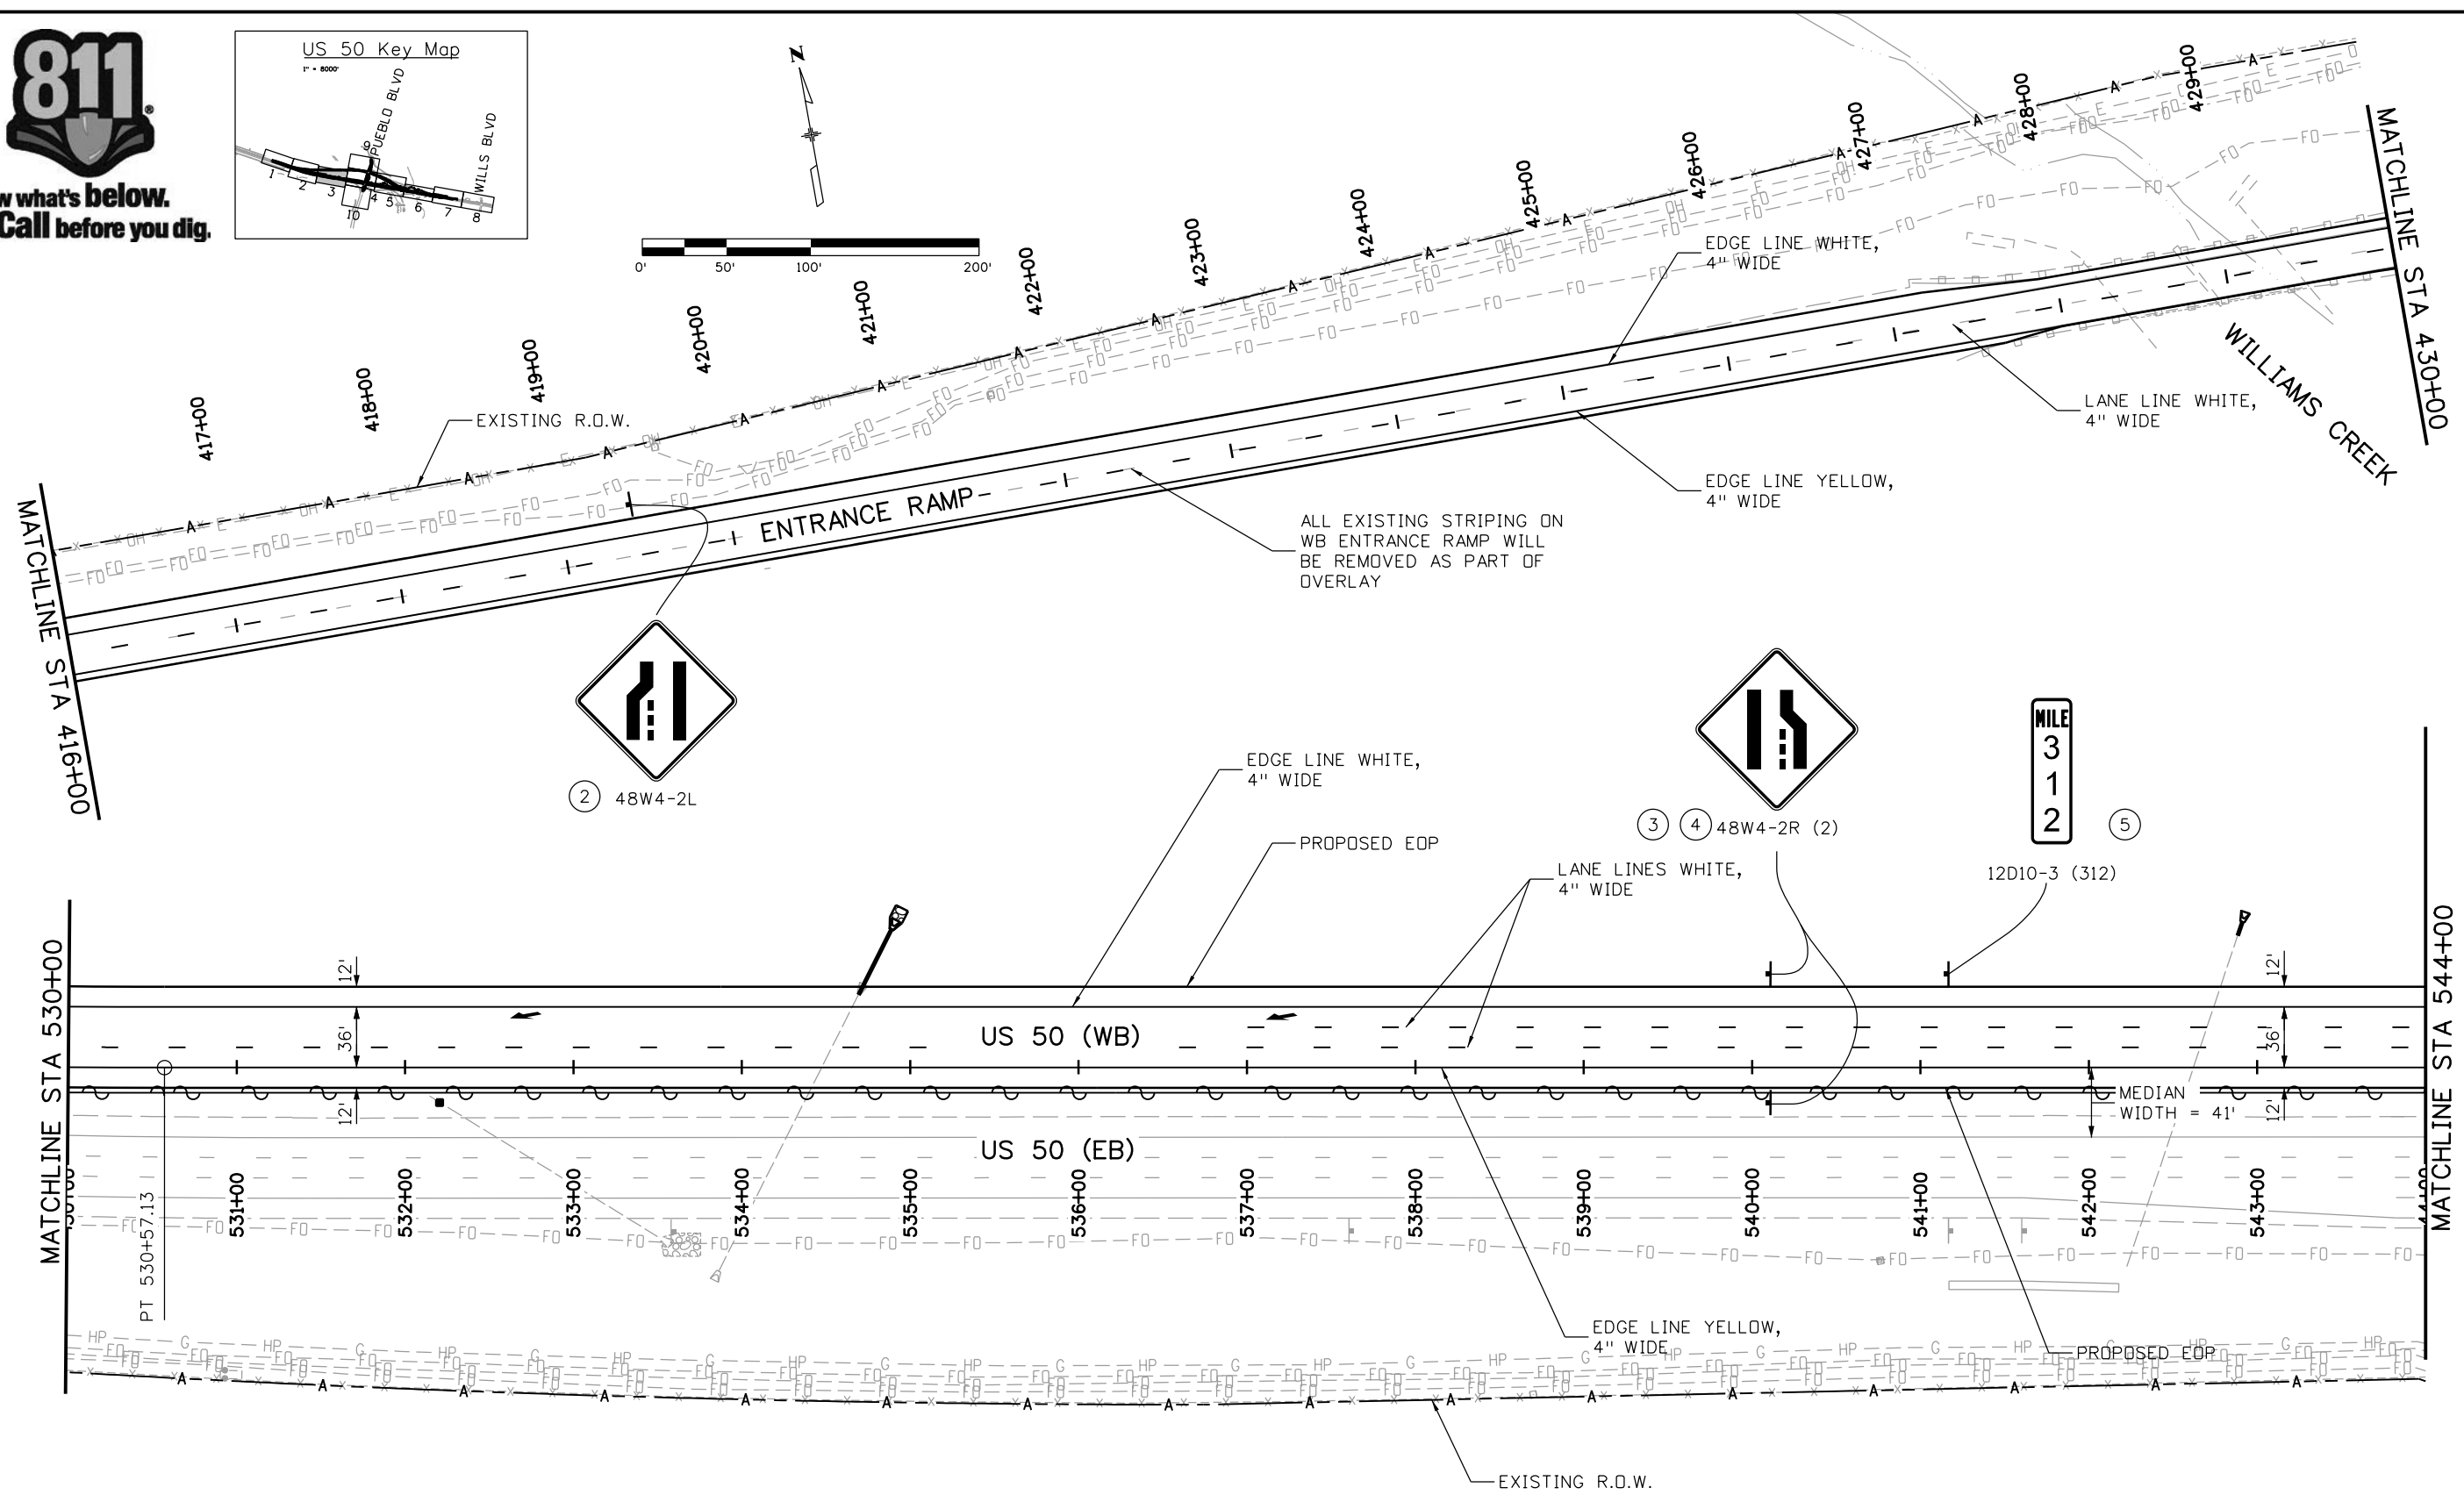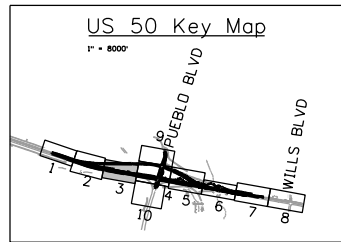

erfman 7:51:56 PM c:\projectwise\pwrz_working\47757585\20344-SigningandStriping03.dgn

Print Date: 3/7/2017
File Name: 20344-SigningandStriping03.dgn
Horiz. Scale: 1:100 Vert. Scale:
JFS & AA
J. F. SATO AND ASSOCIATES 5898 South Rapp Street Littleton, Colorado 80120

Sheet Revisions		
Date:	Comments	Init.

Colorado Department of Transportation




902 Erie Avenue
Pueblo, CO 81001
Phone: 719-562-5509 FAX: 719-546-5702

Region 2 DTD

As Constructed
No Revisions:
Revised:
Void:

US 50 WEST WESTBOUND SIGNING AND STRIPING PLAN US 50			
Designer:	AB	Structure	
Detailer:	AB	Numbers	
Subset:	SS	Subset Sheets:	03 of 10

Project No./Code
STA 0503-085
20344
Sheet Number 191

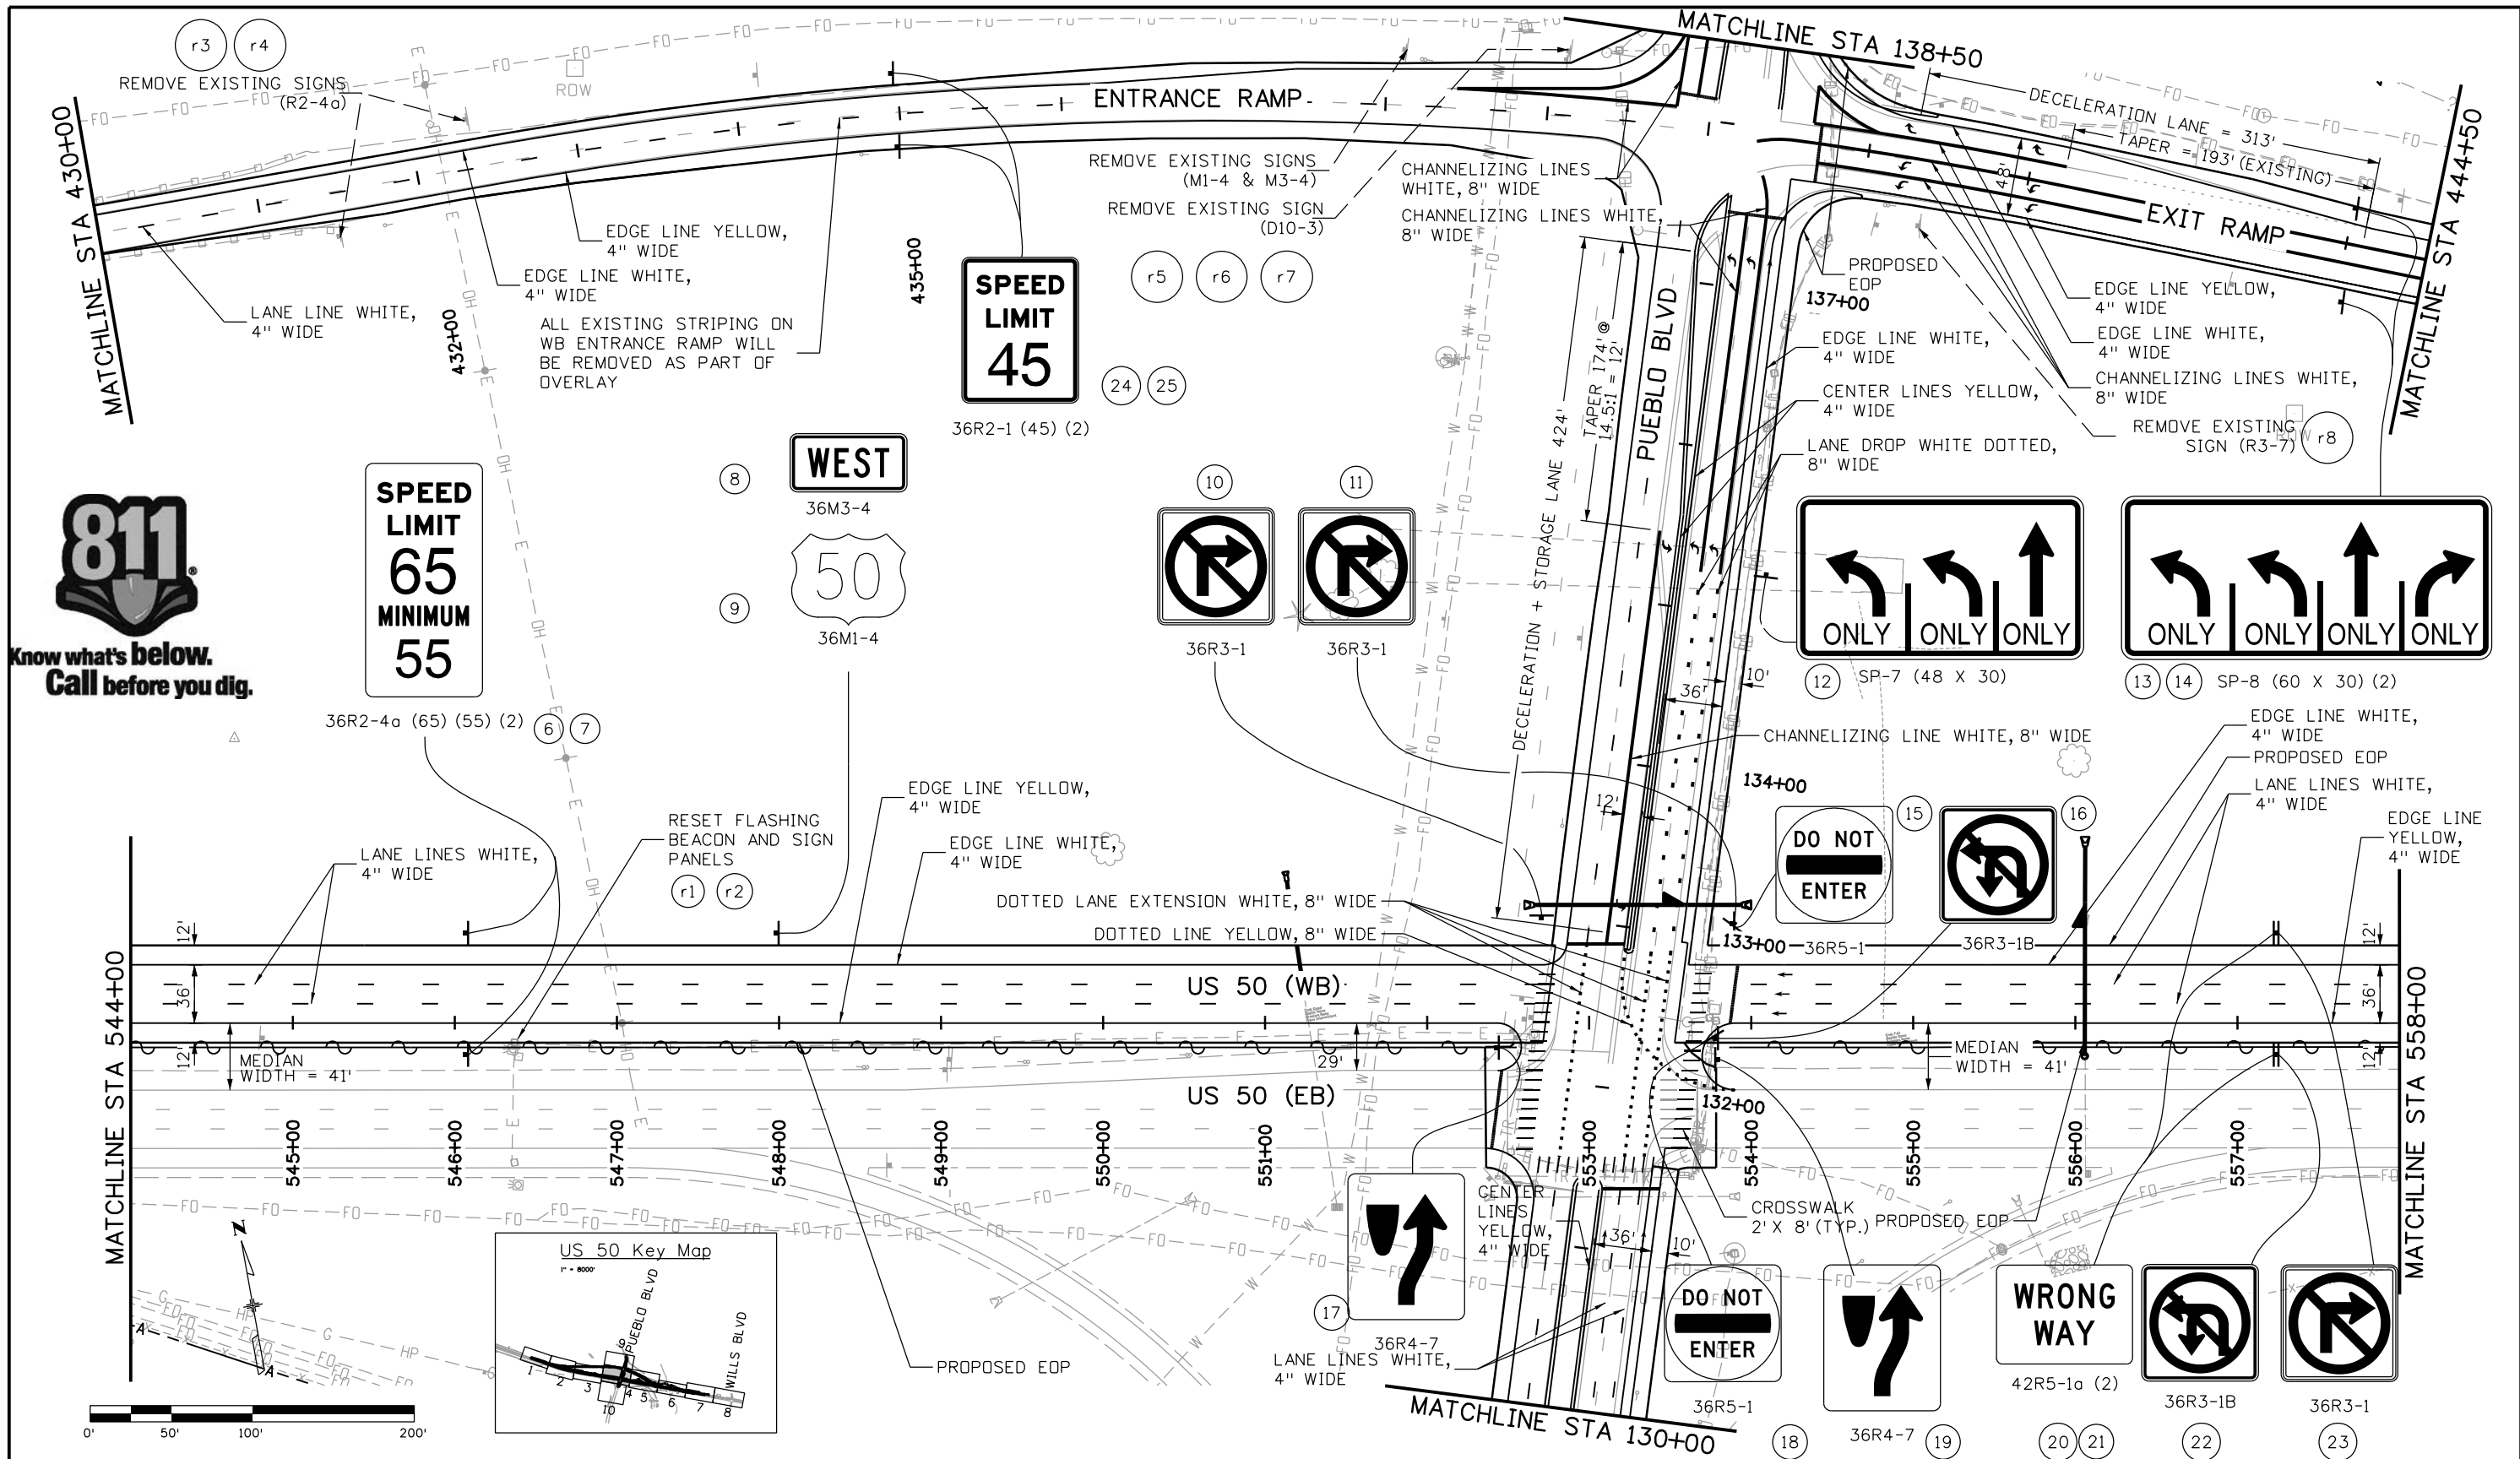

SPEED LIMIT
65
MINIMUM
55

WEST
36M3-4
50
36M1-4

SPEED LIMIT
45

ONLY ONLY ONLY

ONLY ONLY ONLY ONLY

DO NOT ENTER


DO NOT ENTER

DO NOT ENTER

WRONG WAY


WRONG WAY

WRONG WAY

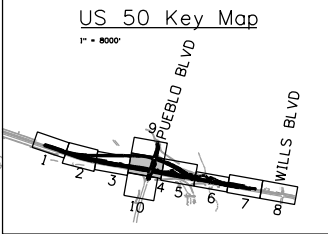


Print Date: 3/7/2017	Sheet Revisions			Colorado Department of Transportation		As Constructed		US 50 WEST WESTBOUND SIGNING AND STRIPING PLAN		Project No./Code	
File Name: 20344-SigningandStriping04.dgn	Date:	Comments	Init.	902 Erie Avenue Pueblo, CO 81001 Phone: 719-562-5509 FAX: 719-546-5702		No Revisions:		US 50		STA 0503-085	
Horiz. Scale: 1:100 Vert. Scale:				Region 2 DTD		Revised:		Designer: AB		20344	
JFS J. F. SATO AND ASSOCIATES 5898 South Rapp Street Littleton, Colorado 80120						Void:		Detailer: AB		Sheet Number 192	
								Subset: SS		Subset Sheets: 04 of 10	

erfman 7:52:00 PM c:\projectwise\pwrz_working\dl757565_20344-SigningandStriping04.dgn

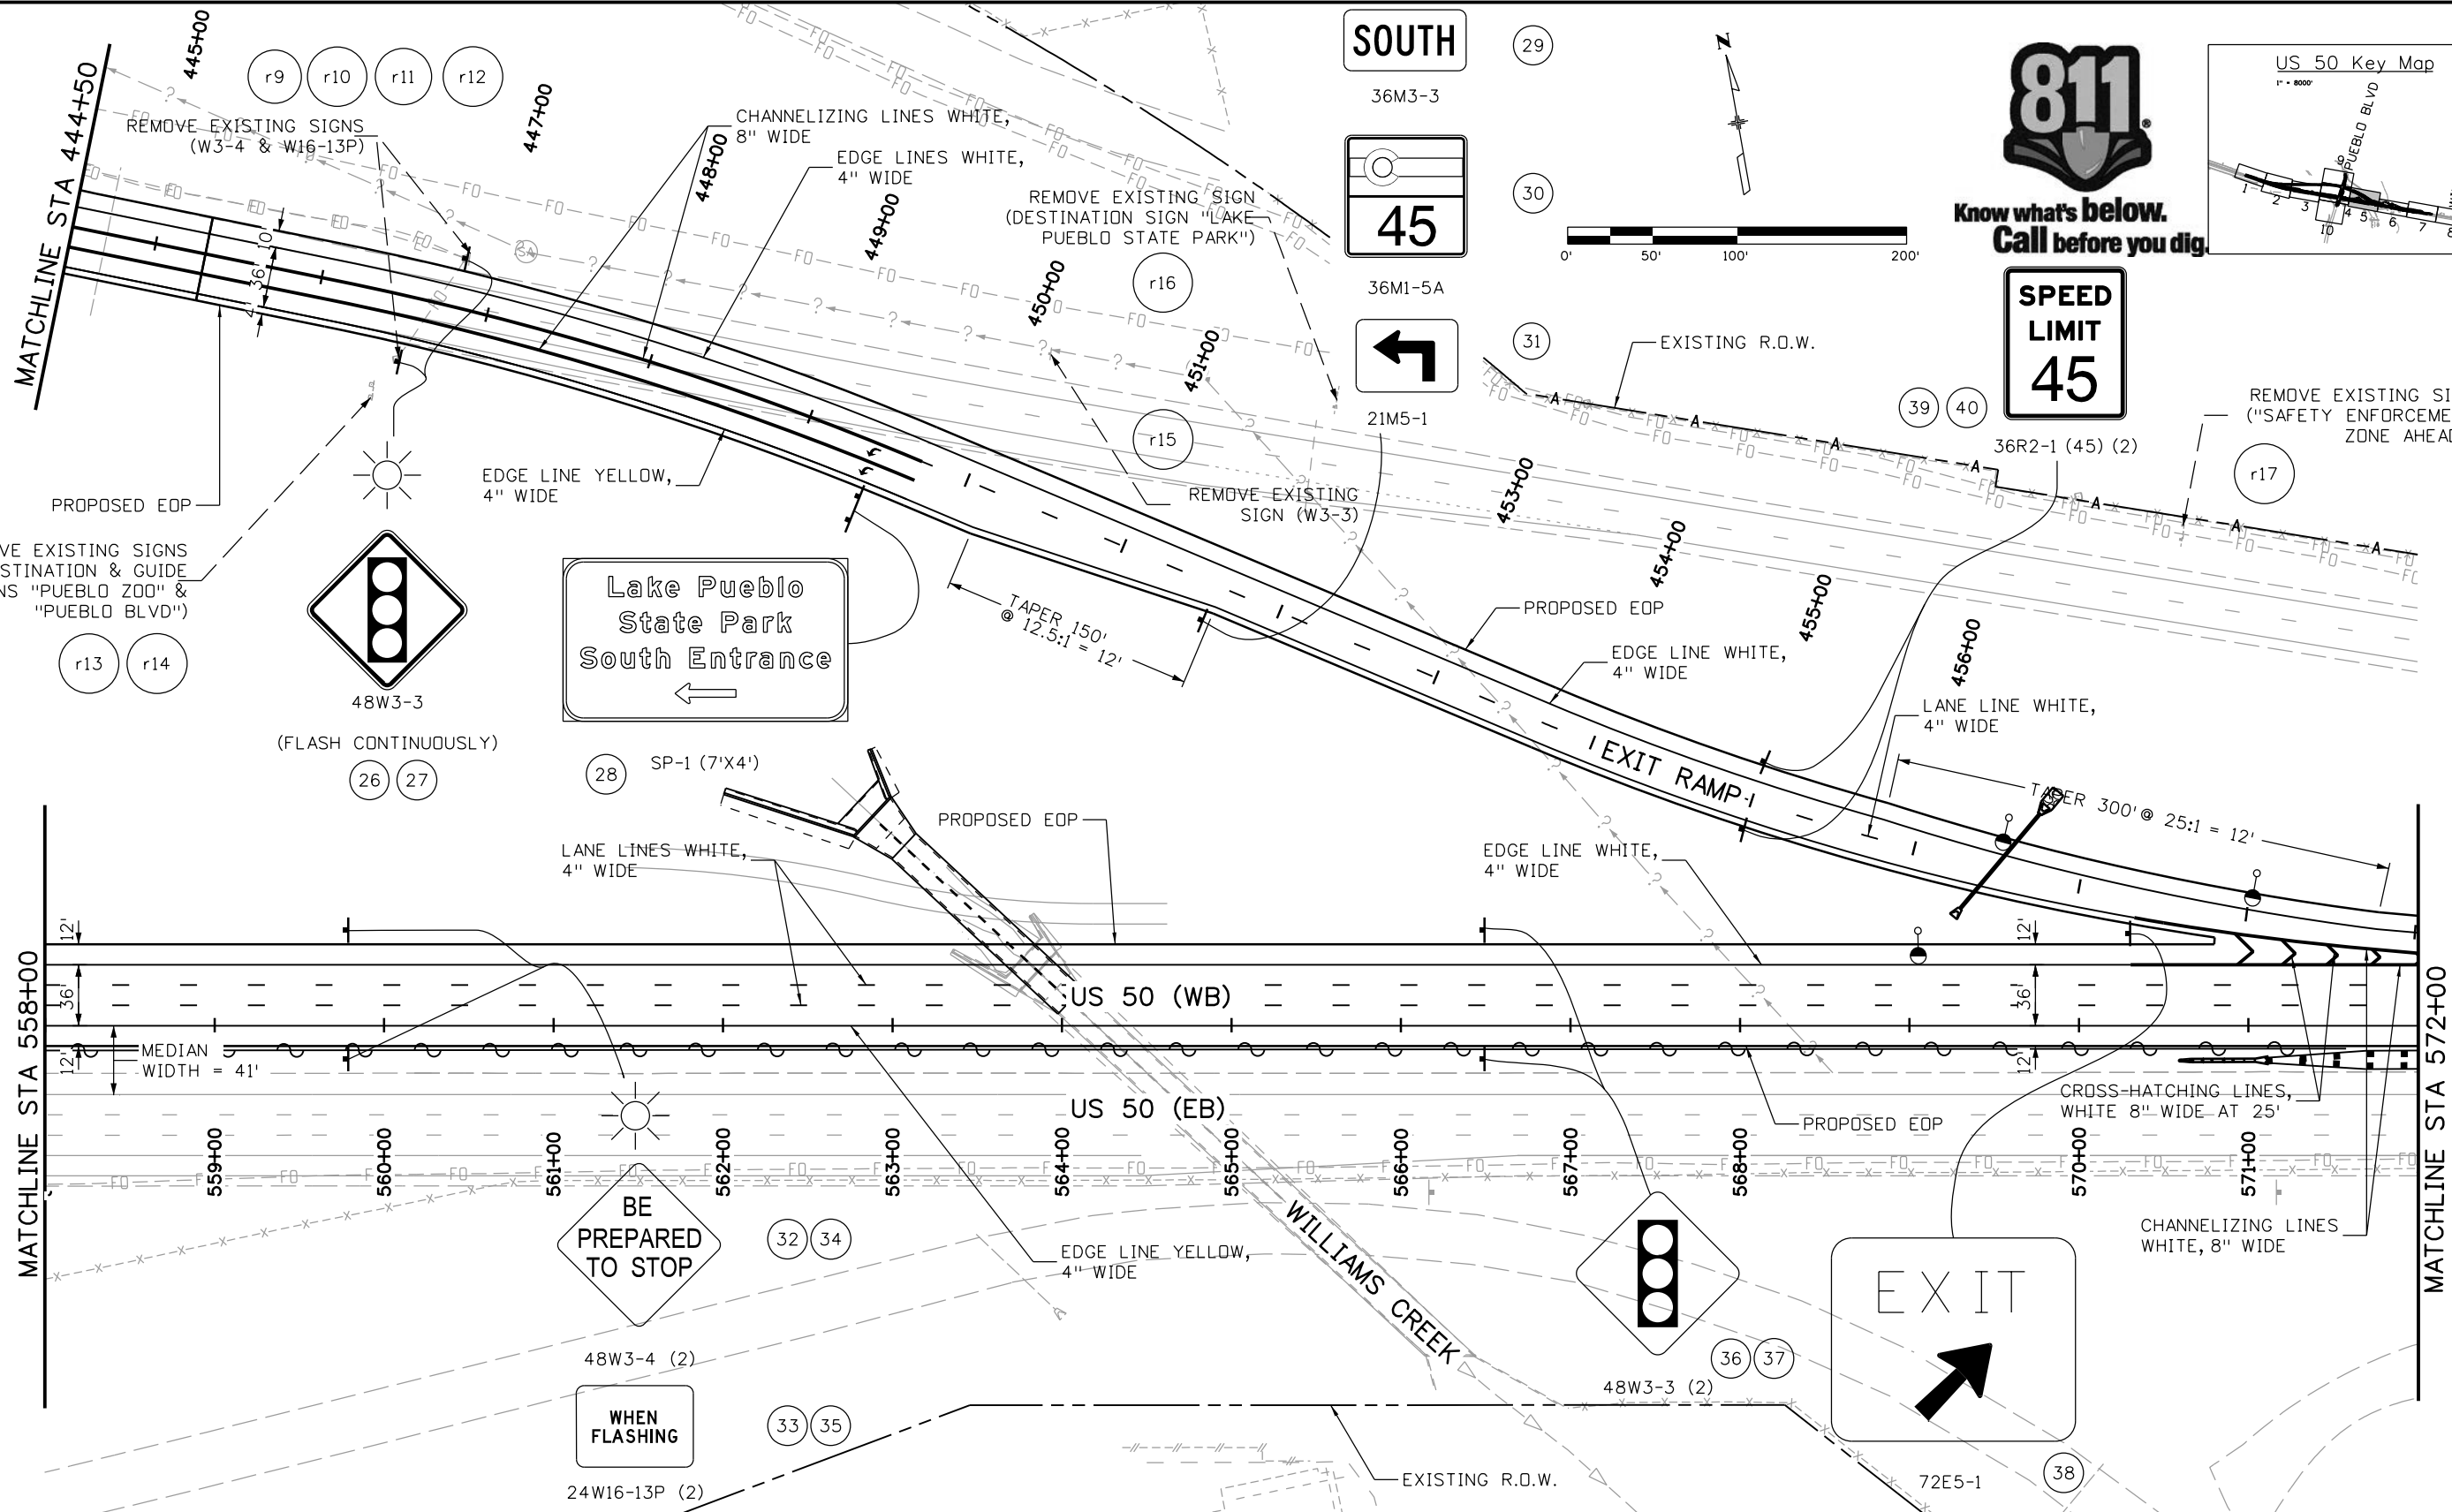

SOUTH

36M3-3

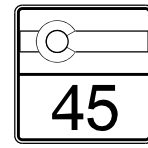


36M1-5A



21M5-1



Know what's below.
Call before you dig.

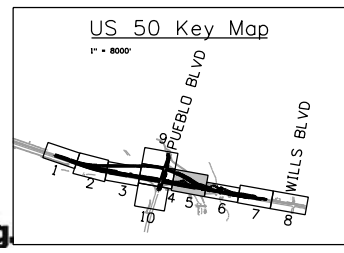

Print Date: 3/7/2017
 File Name: 20344-SigningandStriping05.dgn
 Horiz. Scale: 1:100 Vert. Scale:
JFS
 J. F. SATO AND ASSOCIATES
 5898 South Rapp Street
 Littleton, Colorado 80120

Sheet Revisions		
Date:	Comments	Init.

Colorado Department of Transportation

 902 Erie Avenue
 Pueblo, CO 81001
 Phone: 719-562-5509 FAX: 719-546-5702
 Region 2 DTD

As Constructed
 No Revisions:
 Revised:
 Void:



US 50 WEST WESTBOUND
 SIGNING AND STRIPING PLAN
 US 50
 Designer: AB Structure
 Detailer: AB Numbers
 Subset: SS Subset Sheets: 05 of 10

Project No./Code
 STA 0503-085
 20344
 Sheet Number 193

erfman 7:52:04 PM c:\projectwise\pwz\working\df757565\20344-SigningandStriping05.dgn



Know what's below.
Call before you dig.

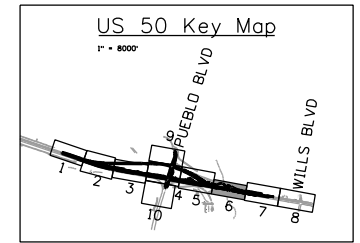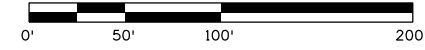

43 SP-3 (6' X 2'-6")

RIGHT

SOUTH

45

Pueblo Blvd

ALL **URNS**

WEST **50**

Cañon City

ONLY

ONLY


ONLY

Lake Pueblo State Park

South Entrance

NEXT RIGHT

48 SP-9 (7'X4')

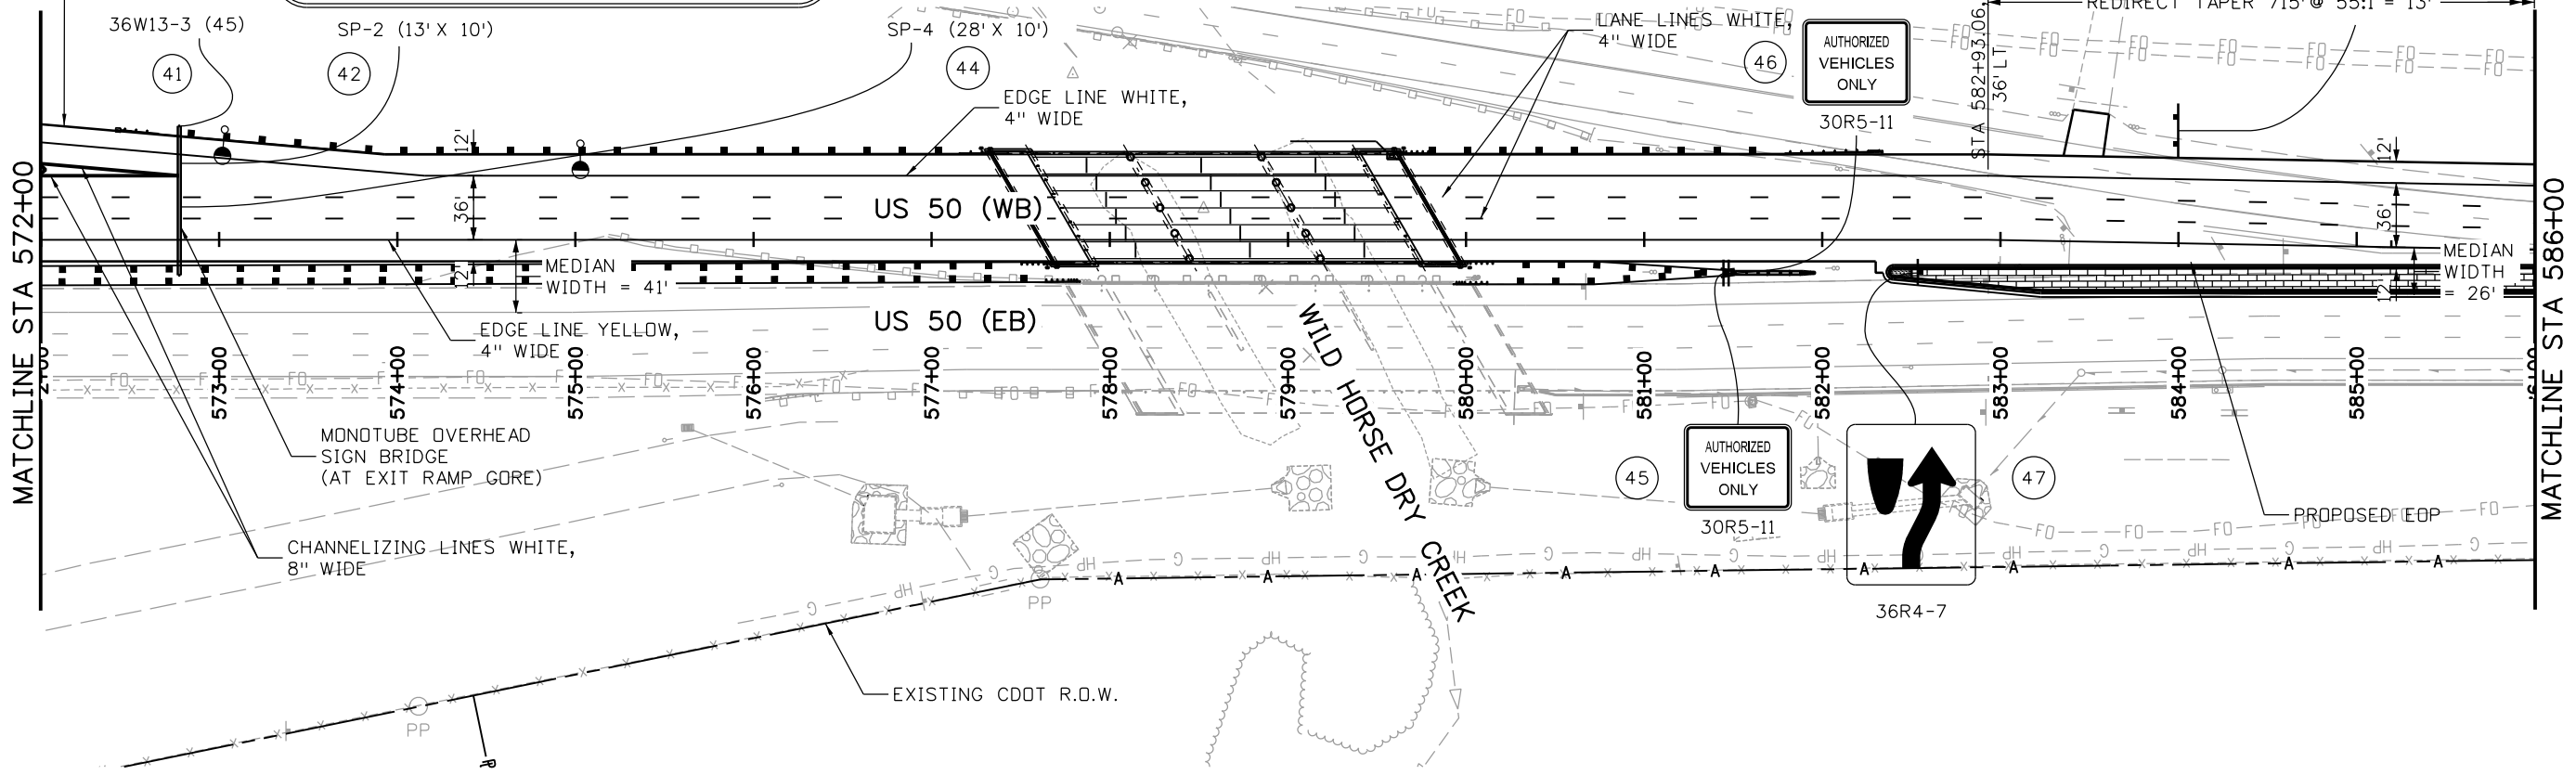

Print Date: 3/7/2017

File Name: 20344-SigningandStriping06.dgn

Horiz. Scale: 1:100 Vert. Scale:

JFS & **AA**

J. F. SATO AND ASSOCIATES
5898 South Rapp Street
Littleton, Colorado 80120

Sheet Revisions		
Date:	Comments	Init.

Colorado Department of Transportation

902 Erie Avenue
Pueblo, CO 81001
Phone: 719-562-5509 FAX: 719-546-5702

Region 2 DTD

As Constructed
No Revisions:
Revised:
Void:





US 50 WEST WESTBOUND SIGNING AND STRIPING PLAN US 50			
Designer:	AB	Structure Numbers	
Detailer:	AB		
Subset:	SS	Subset Sheets: 06 of 10	

Project No./Code
STA 0503-085
20344
Sheet Number 194

erfman 7:52:07 PM c:\projectwise\pwrz\working\dl757585\20344-SigningandStriping06.dgn



Know what's below.
Call before you dig.

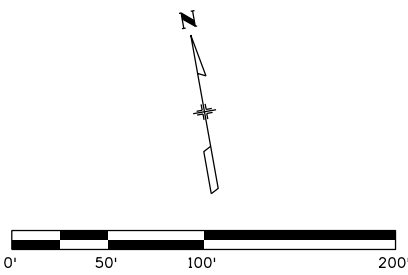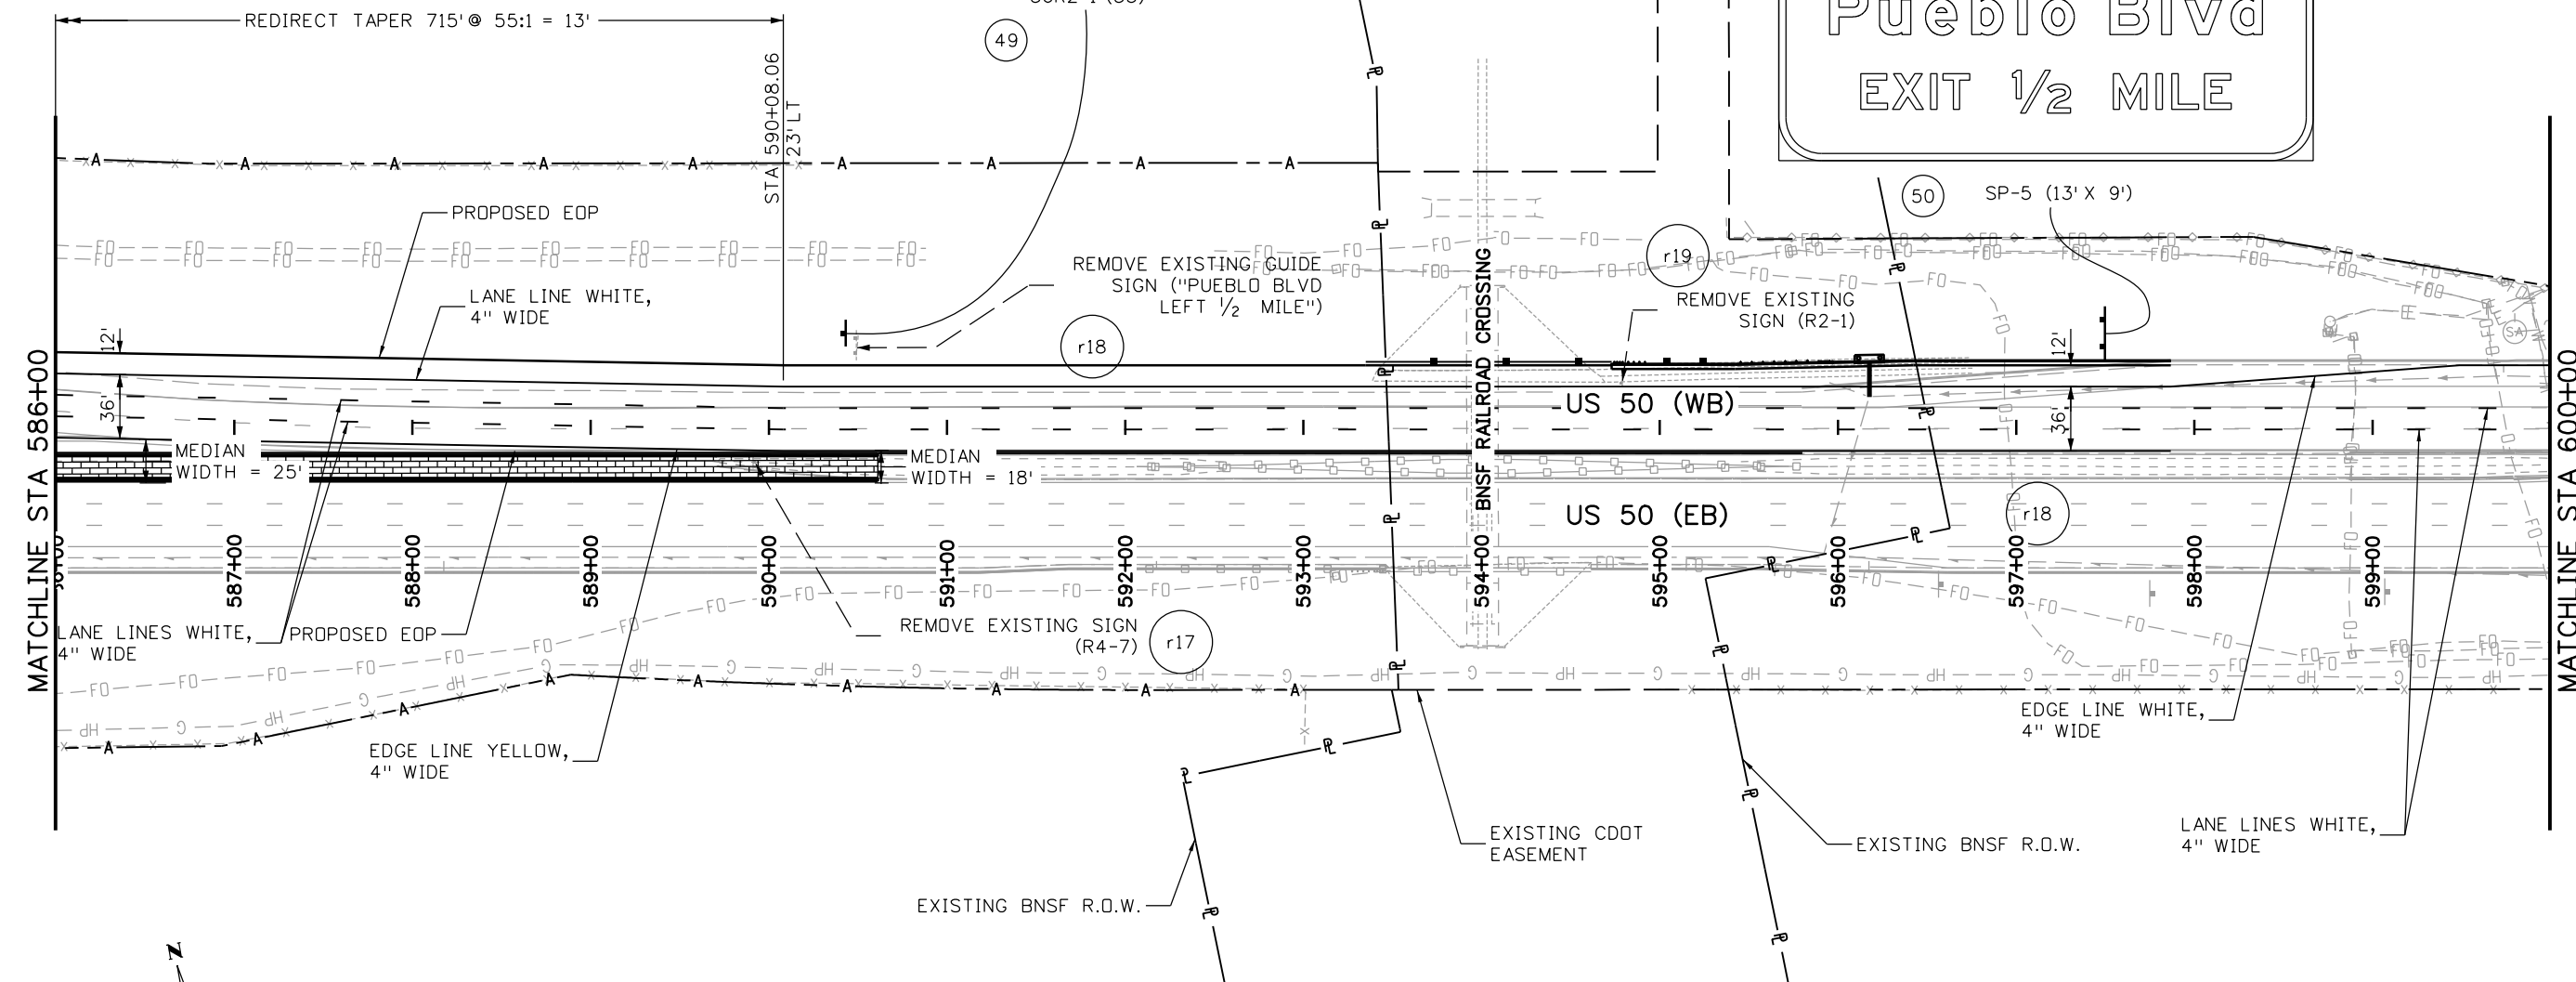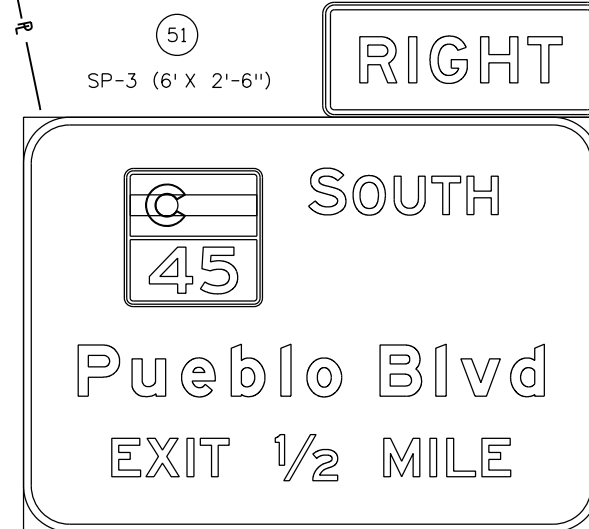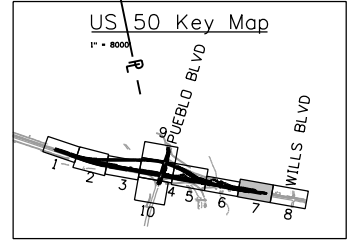

Print Date: 3/7/2017
 File Name: 20344-SigningandStriping07.dgn
 Horiz. Scale: 1:100 Vert. Scale:

JFS & A
 J. F. SATO AND ASSOCIATES
 5898 South Rapp Street
 Littleton, Colorado 80120

Sheet Revisions		
Date:	Comments	Init.

Colorado Department of Transportation

902 Erie Avenue
 Pueblo, CO 81001
 Phone: 719-562-5509 FAX: 719-546-5702

Region 2 DTD

As Constructed

No Revisions:

Revised:

Void:

US 50 WEST WESTBOUND
SIGNING AND STRIPING PLAN
US 50

Designer: AB Structure
 Detailer: AB Numbers
 Subset: SS Subset Sheets: 07 of 10

Project No./Code

STA 0503-085




20344

Sheet Number 195

erfman 7:52:11 PM c:\projectwise\pwz_working\dl757585\20344-SigningandStriping07.dgn



Know what's below.
Call before you dig.

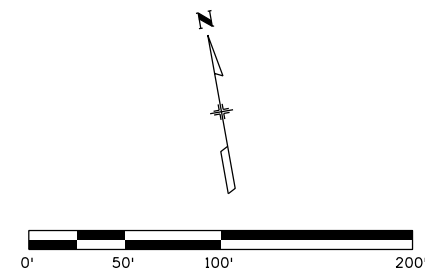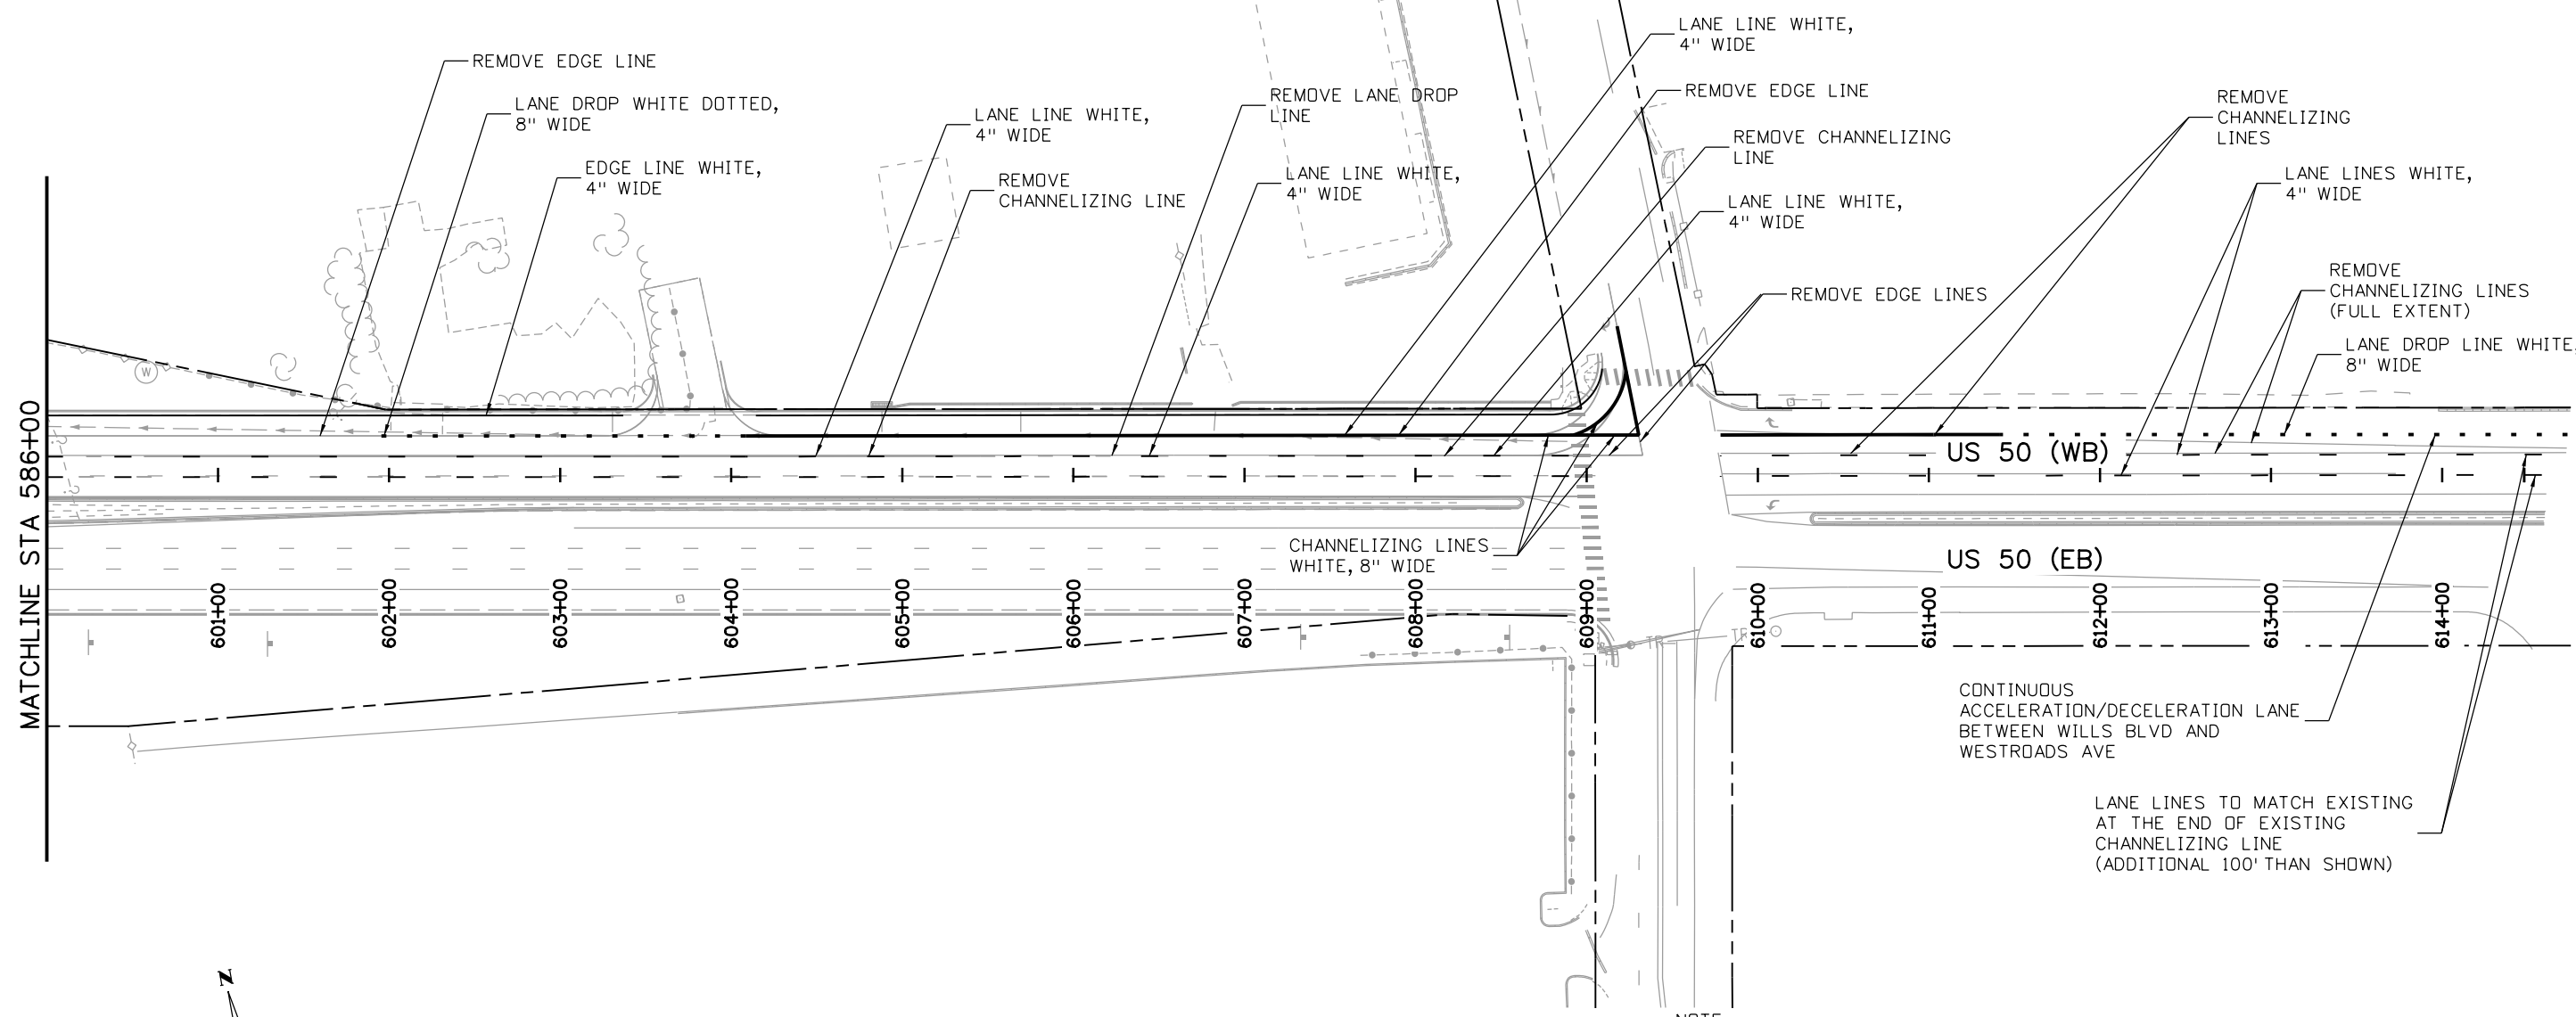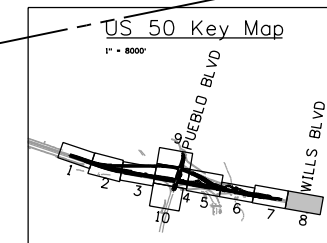

NOTE:
US 50 TO BE RESTRIPIED BETWEEN WILLS BLVD AND WESTROADS AVE.
THE NEW STRIPING SHALL PROVIDE FOR THREE THROUGH LANES STARTING AT (APPROX.) 600' EAST OF WILLS BLVD AND SHALL CONTINUE THROUGH WILLS BLVD.
THE NEW STRIPING WILL ALSO PROVIDE FOR A CONTINUOUS ACCELERATION/DECELERATION LANE BETWEEN WILLS BLVD AND WESTROADS AVE.
STRIPING SHOWN HERE TILL THE END OF AVAILABLE TOPO.
STRIPING PROPOSED AS PART OF WILLS BLVD TO BNSF RR PROJECT (PROJECT CODE 20345) SHOWN AS EXISTING STRIPING.

Print Date: 3/7/2017
 File Name: 20344-SigningandStriping08.dgn
 Horiz. Scale: 1:100 Vert. Scale:



J. F. SATO AND ASSOCIATES
 5898 South Rapp Street
 Littleton, Colorado 80120

Sheet Revisions		
Date:	Comments	Init.

Colorado Department of Transportation



902 Erie Avenue
 Pueblo, CO 81001
 Phone: 719-562-5509 FAX: 719-546-5702

Region 2 DTD

As Constructed
No Revisions:
Revised:
Void:



US 50 WEST WESTBOUND SIGNING AND STRIPING PLAN US 50			
Designer:	AB	Structure	
Detailer:	AB	Numbers	
Subset:	SS	Subset Sheets:	08 of 10

Project No./Code
STA 0503-085
20344
Sheet Number 196

erfman 7:52:14 PM c:\projectwise\pwworking\dl757585\20344-SigningandStriping08.dgn



Know what's below.
Call before you dig.

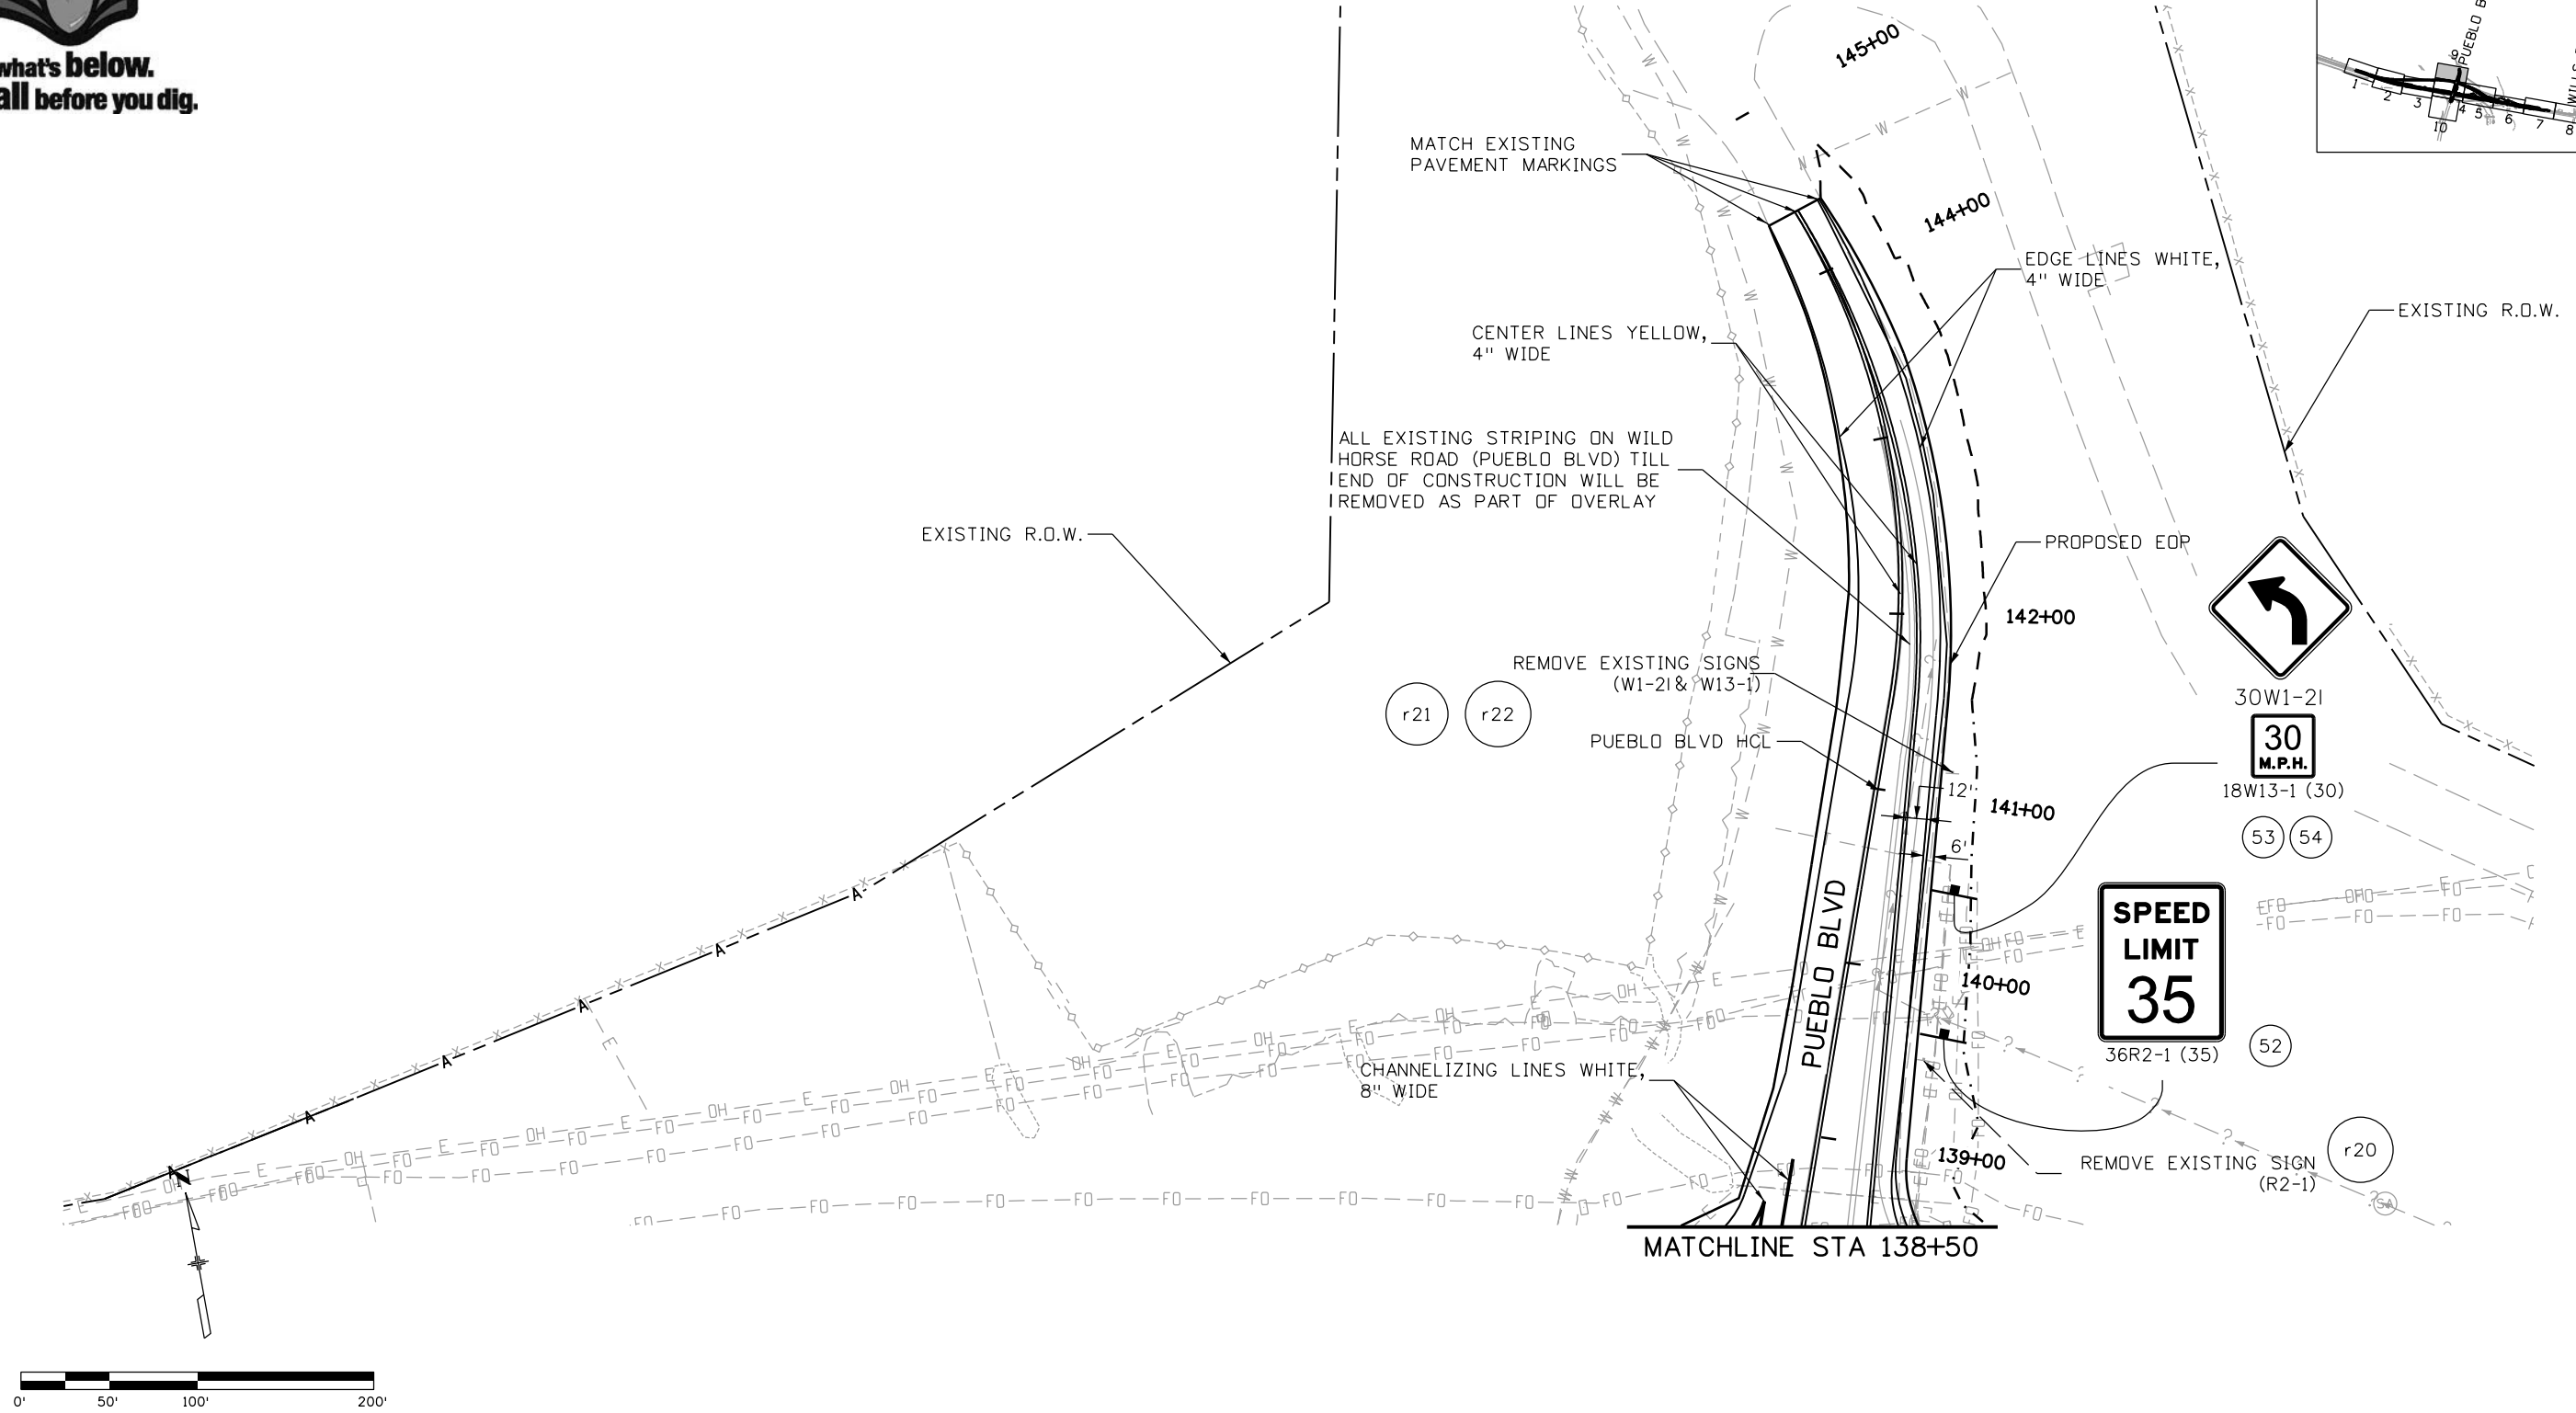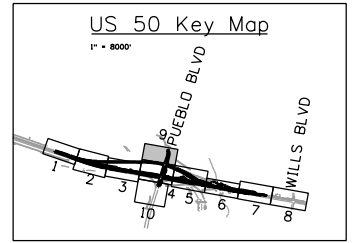

erfman 7:52:17 PM c:\projectwise\pwworking\dl757585\20344-SigningandStriping09.dgn

Print Date: 3/7/2017
File Name: 20344-SigningandStriping09.dgn
Horiz. Scale: 1:100 Vert. Scale:
JFS & AA J. F. SATO AND ASSOCIATES 5898 South Rapp Street Littleton, Colorado 80120

Sheet Revisions		
Date:	Comments	Init.

Colorado Department of Transportation

902 Erie Avenue
Pueblo, CO 81001
Phone: 719-562-5509 FAX: 719-546-5702

Region 2 DTD

As Constructed
No Revisions:
Revised:
Void:

US 50 WEST WESTBOUND SIGNING AND STRIPING PLAN US 50			
Designer:	AB	Structure	
Detailer:	AB	Numbers	
Subset:	SS	Subset Sheets:	09 of 10

Project No./Code
STA 0503-085
Sheet Number
197

