
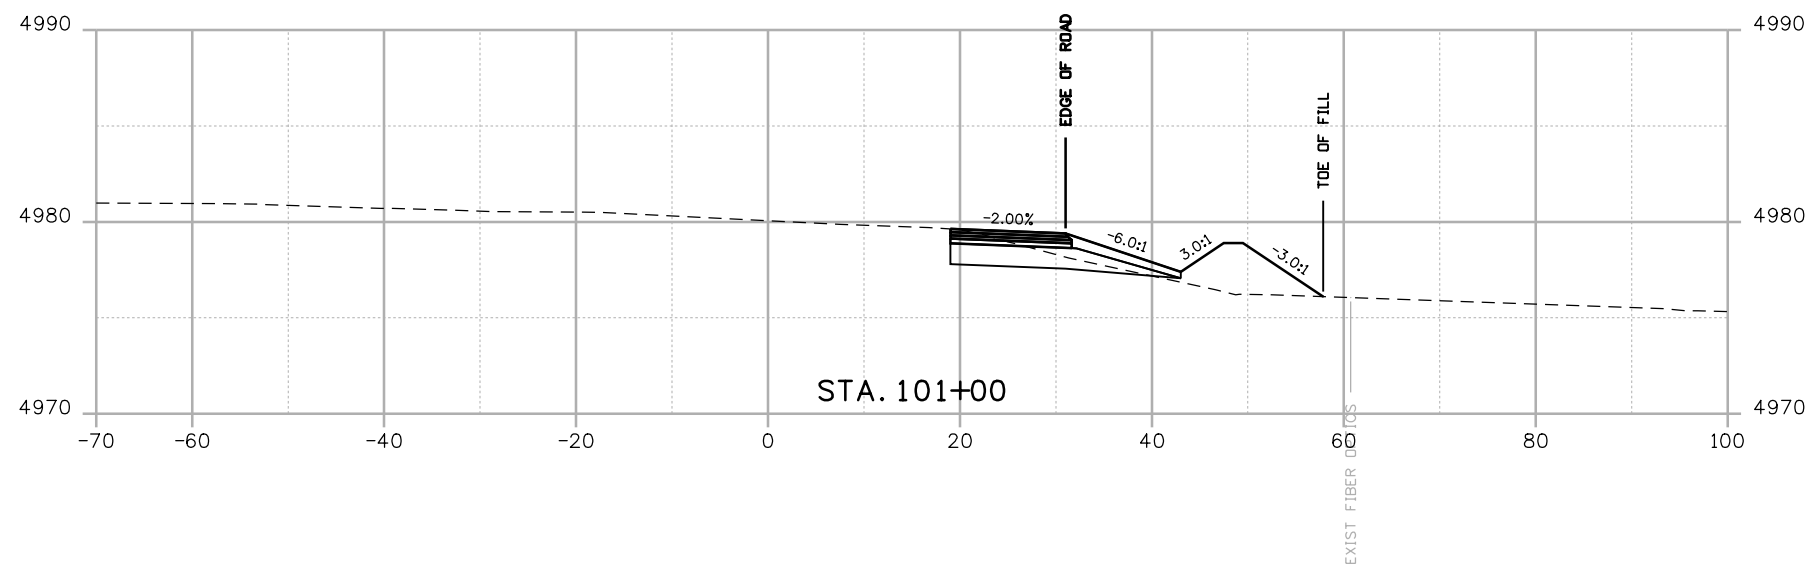


aboniert 5:35:09 PM \\Nas\0900...Jobs\0940E CDDT US50 Design\04_Design\19056\Design\Drawings\33_Cross_Sections\19056Cross_Section.dgn

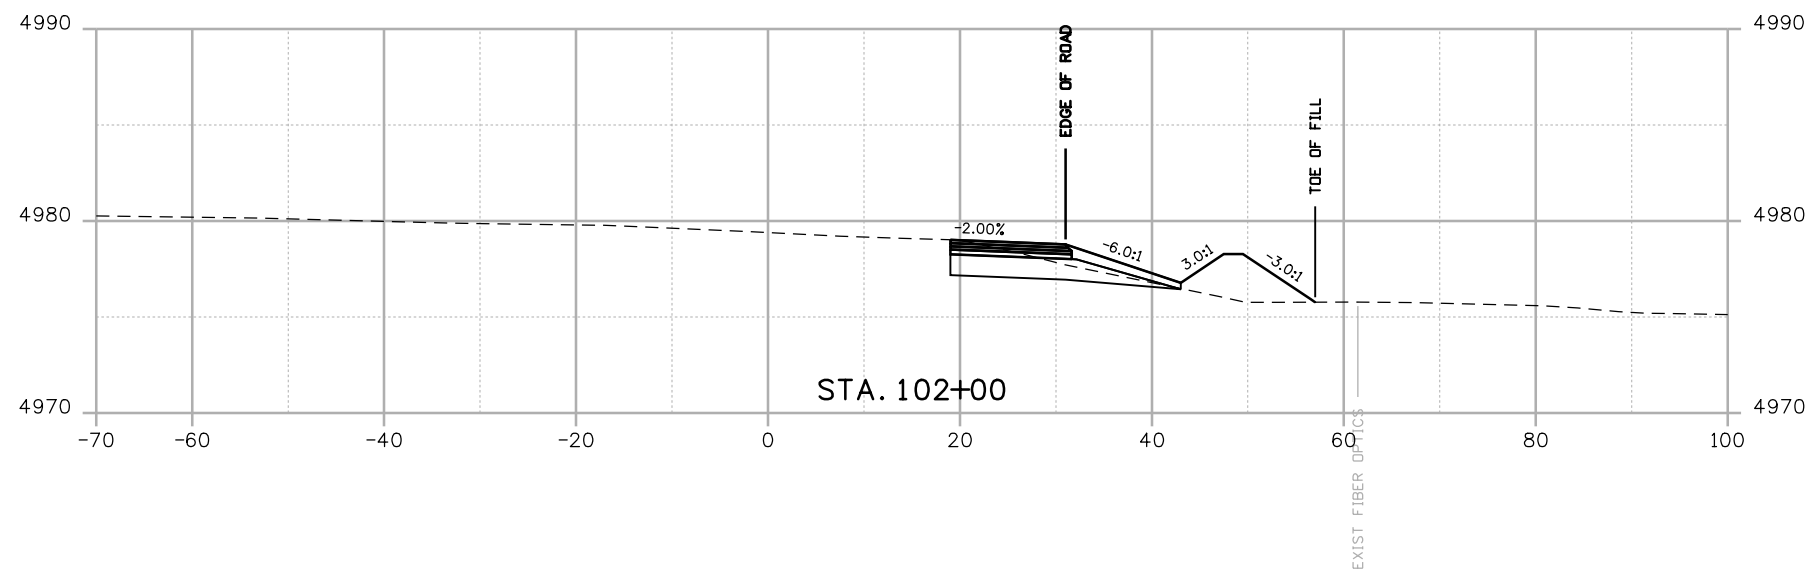

Print Date: 8/18/2014

File Name: 19056Cross Section.dgn

Horiz. Scale: 1:20 Vert. Scale: As Noted

| Sheet Revisions | | |
|-----------------|----------|-------|
| Date: | Comments | Init. |
| | | |
| | | |
| | | |



JFS & ASSOCIATES
 J. F. SATO AND ASSOCIATES
 5898 South Rapp Street
 Littleton, Colorado 80120

Colorado Department of Transportation



 902 Erie Avenue
 Pueblo, CO 81001
 Phone: 719-562-5509 FAX: 719-546-5702
Region 2 DTD


| As Constructed | |
|----------------|--|
| No Revisions: | |
| Revised: | |
| Void: | |

| US 50 WEST CROSS SECTIONS US 50 | | | |
|---------------------------------------|----|-------------------|-------------|
| Designer: | AB | Structure Numbers | |
| Detailer: | AB | | |
| Subset: | XS | Subset Sheets: | X01 of X115 |

| Project No./Code | |
|------------------|-----|
| FSA 0503-081 | |
| 19751 | |
| Sheet Number | 401 |

aboonert 5:35:10 PM \\nas1\0900...Jobs\0940E CDDT US50 Design\04_Design\19056\Design\Drawings\33_Cross_Sections\19056Cross Section.dgn

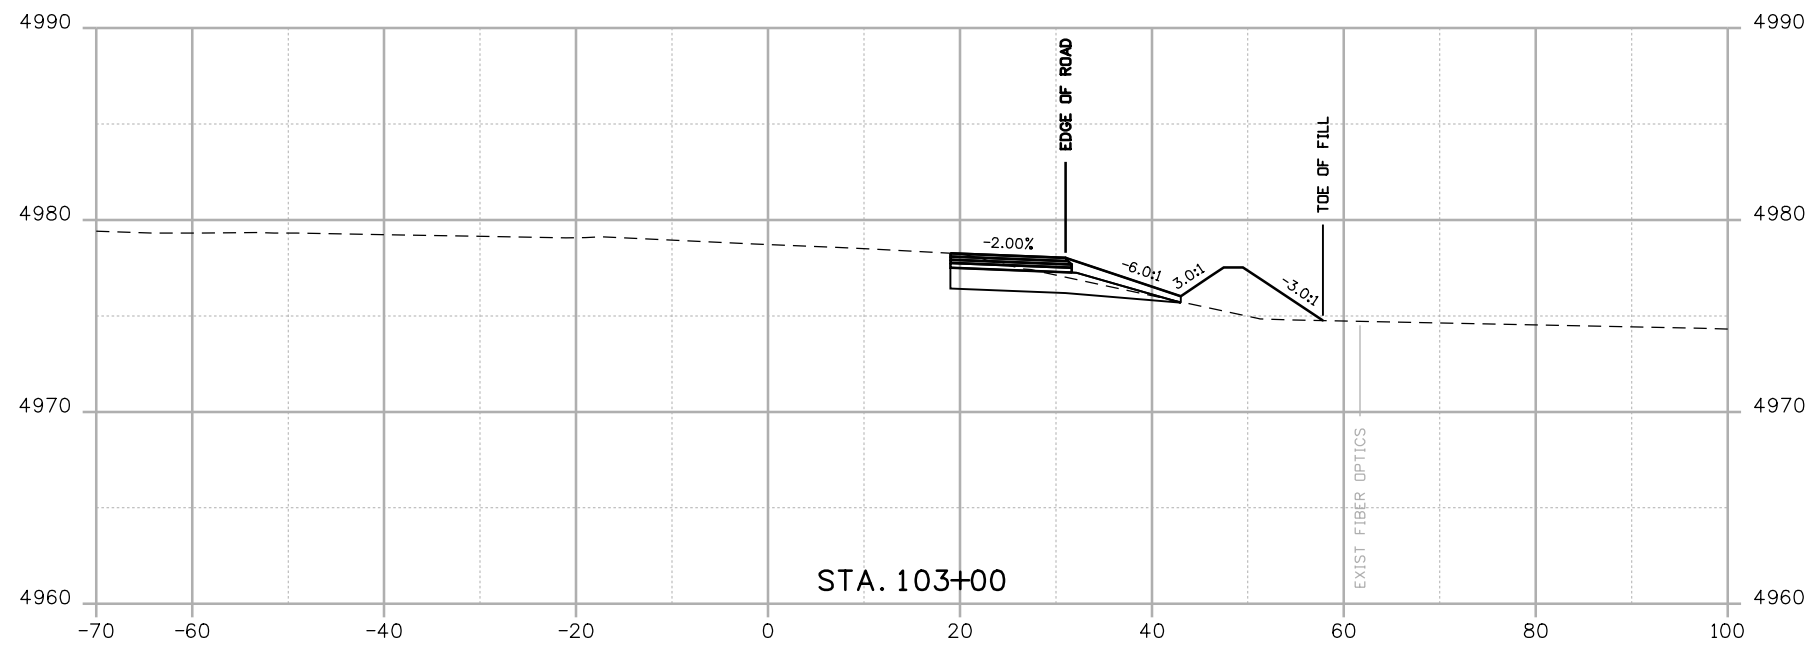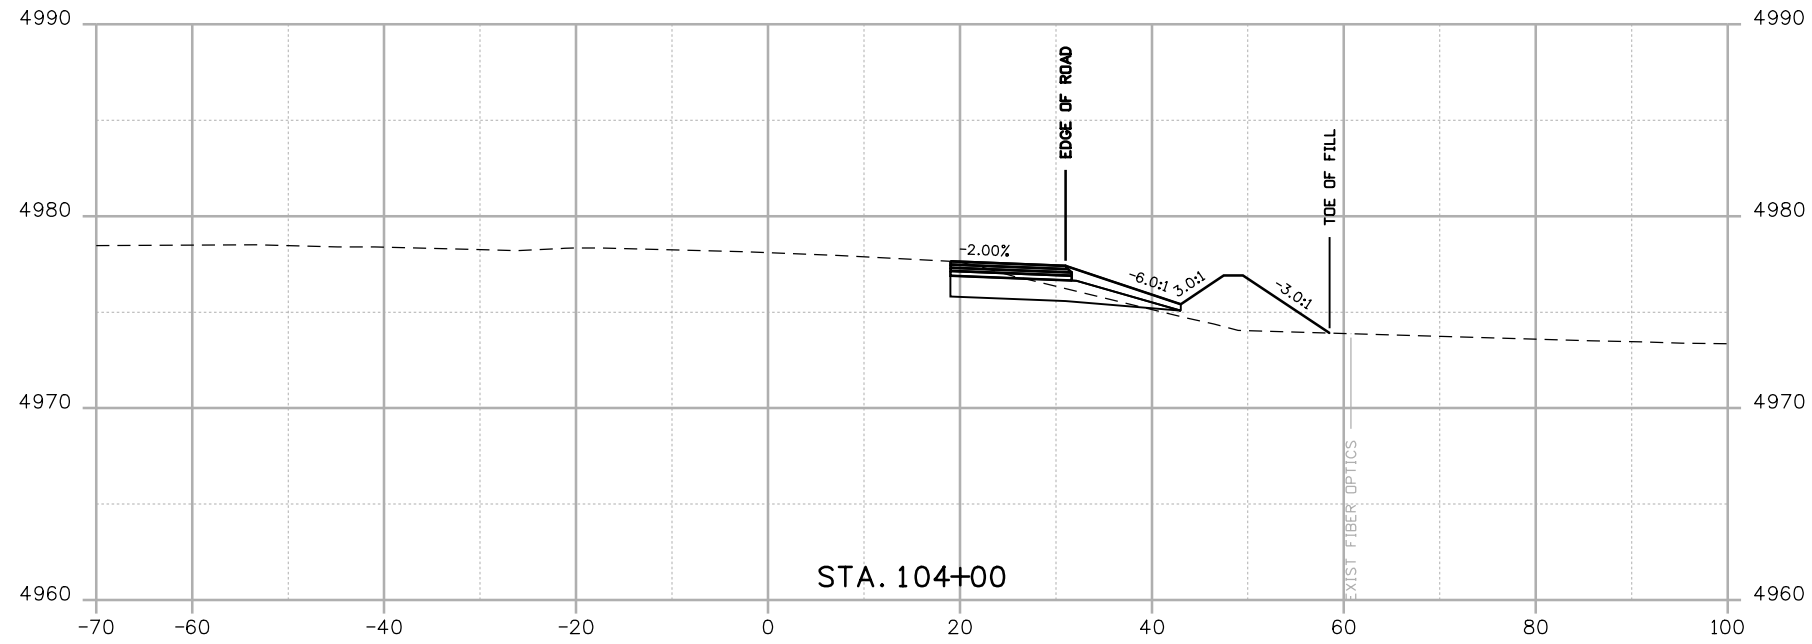

| | |
|--|-----------------------|
| Print Date: 8/18/2014 | |
| File Name: 19056Cross Section.dgn | |
| Horiz. Scale: 1:20 | Vert. Scale: As Noted |
|  J.F. SATO AND ASSOCIATES 5898 South Rapp Street Littleton, Colorado 80120 | |

| Sheet Revisions | | |
|-----------------|----------|-------|
| Date: | Comments | Init. |
| | | |
| | | |
| | | |

Colorado Department of Transportation



 902 Erie Avenue
 Pueblo, CO 81001
 Phone: 719-562-5509 FAX: 719-546-5702
Region 2 **DTD**

| As Constructed |
|----------------|
| No Revisions: |
| Revised: |
| Void: |


| US 50 WEST CROSS SECTIONS US 50 | | | |
|---------------------------------|----|-------------------|-------------|
| Designer: | AB | Structure Numbers | |
| Detailer: | AB | | |
| Subset: | XS | Subset Sheets: | X02 of X115 |

| Project No./Code |
|-------------------------|
| FSA 0503-081 |
| 19751 |
| Sheet Number 402 |

abonhart 5:35:12 PM \\nas1\0900...Jobs\0940E CDDT US50 Design\04_Design\19056\Design\Drawings\33_Cross_Sections\19056Cross Section.dgn

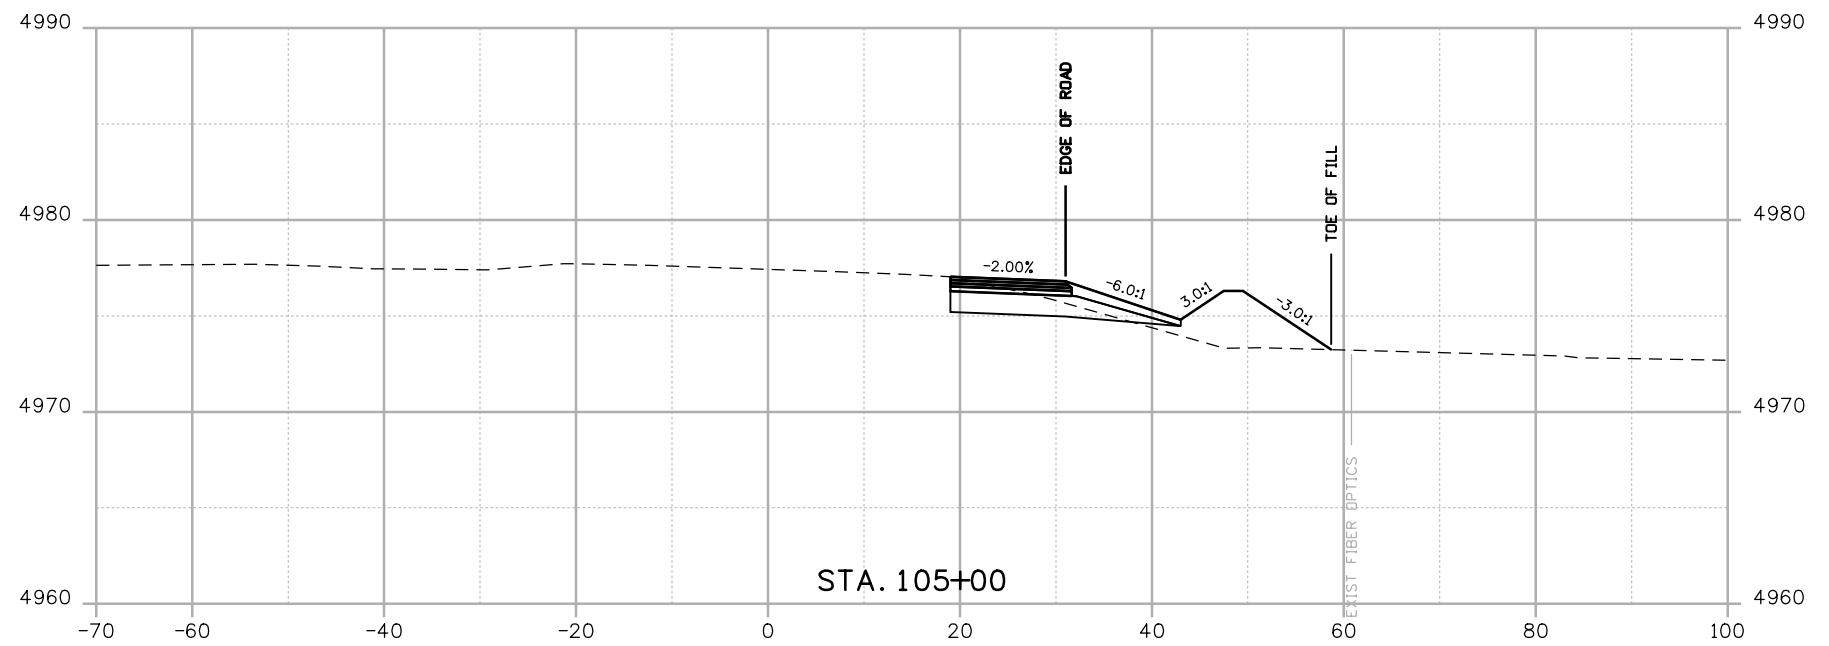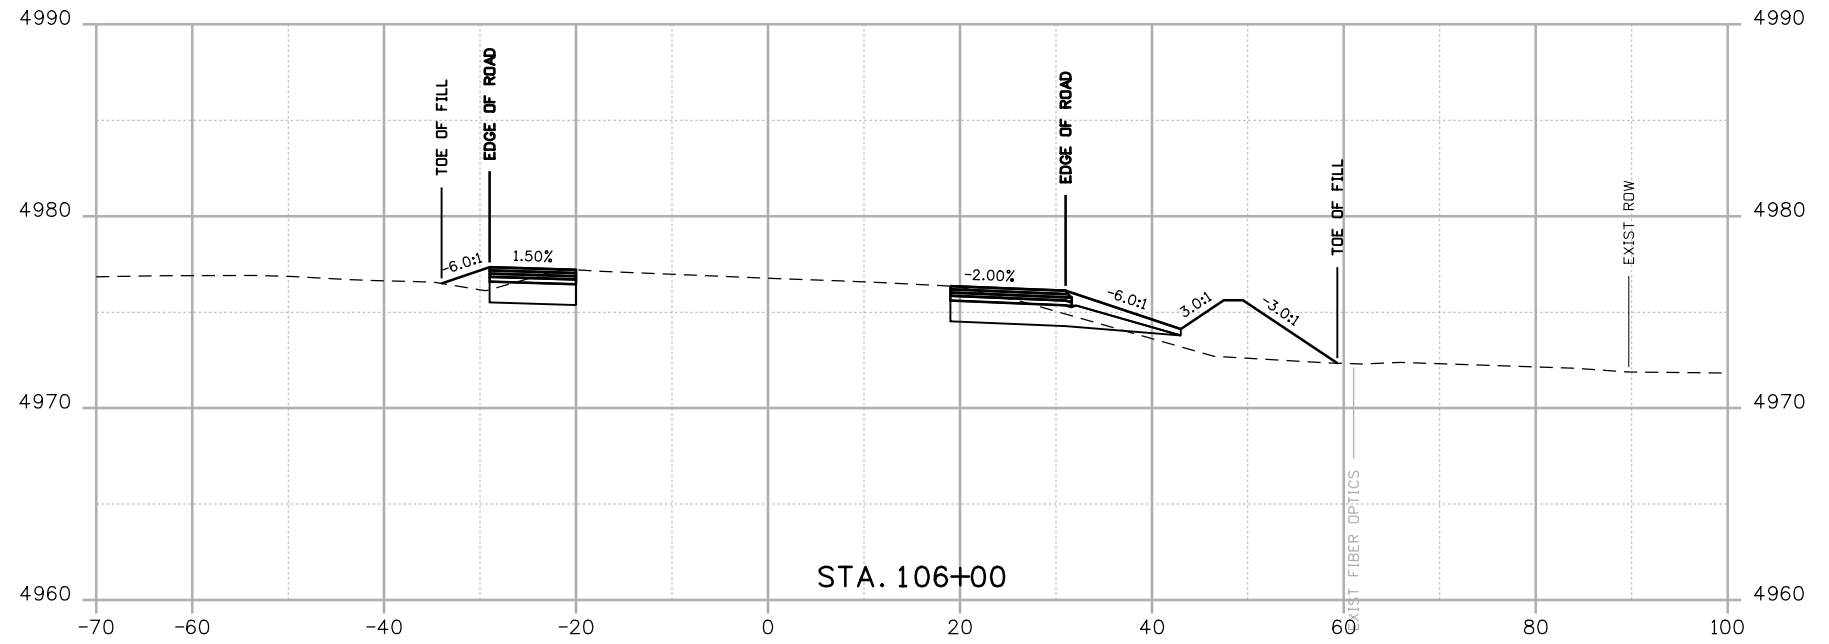

Print Date: 8/18/2014
 File Name: 19056Cross Section.dgn
 Horiz. Scale: 1:20 Vert. Scale: As Noted



J. F. SATO AND ASSOCIATES
 5898 South Rapp Street
 Littleton, Colorado 80120

| Sheet Revisions | | |
|-----------------|----------|-------|
| Date: | Comments | Init. |
| | | |
| | | |
| | | |

Colorado Department of Transportation



902 Erie Avenue
 Pueblo, CO 81001
 Phone: 719-562-5509 FAX: 719-546-5702

Region 2 DTD



As Constructed

No Revisions:
 Revised:
 Void:


| | | | |
|--|----|----------------|-------------|
| US 50 WEST CROSS SECTIONS US 50 | | | |
| Designer: | AB | Structure | |
| Detailer: | AB | Numbers | |
| Subset: | XS | Subset Sheets: | X03 of X115 |

| | |
|------------------|--------------|
| Project No./Code | FSA 0503-081 |
| | 19751 |
| Sheet Number | 403 |

aboonert 5:35:14 PM \\nas1\0900...Jobs\0940E CDDT US50 Design\04...Design\19056\Cross_Sections\19056Cross Section.dgn

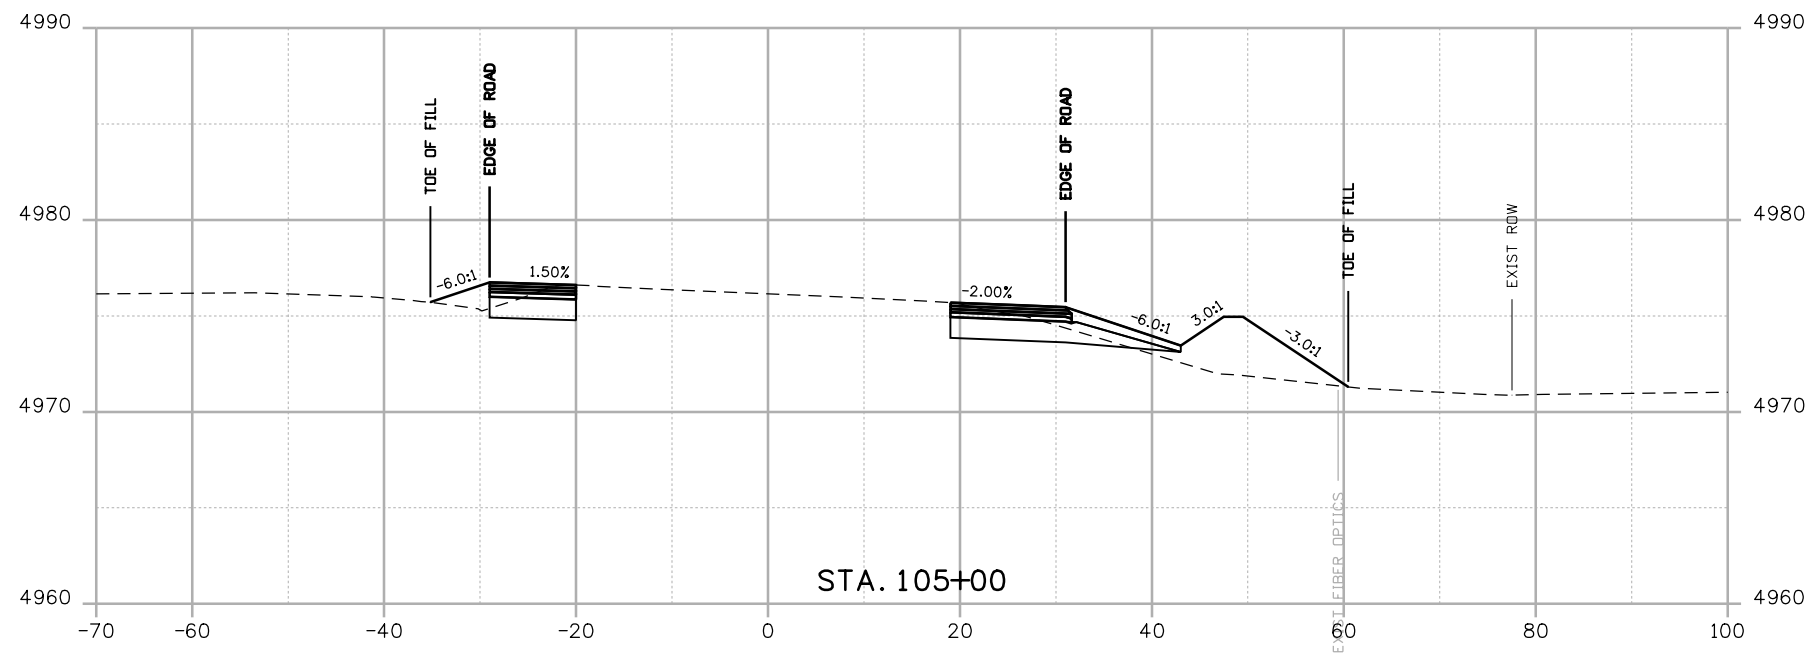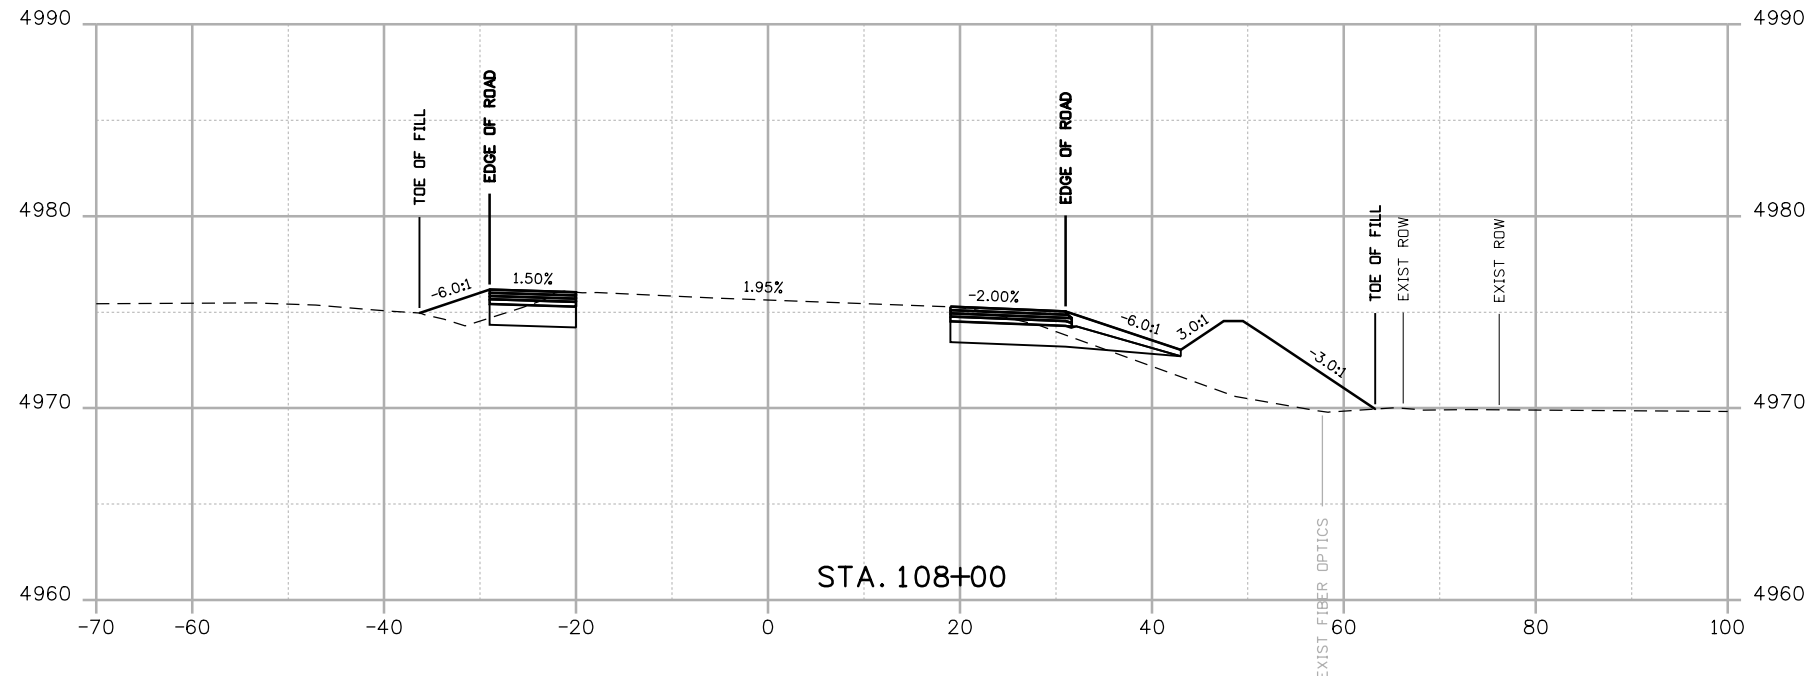

Print Date: 8/18/2014
 File Name: 19056Cross Section.dgn
 Horiz. Scale: 1:20 Vert. Scale: As Noted



J.F. SATO AND ASSOCIATES
 5898 South Rapp Street
 Littleton, Colorado 80120

| Sheet Revisions | | |
|-----------------|----------|-------|
| Date: | Comments | Init. |
| | | |
| | | |
| | | |

Colorado Department of Transportation



 902 Erie Avenue
 Pueblo, CO 81001
 Phone: 719-562-5509 FAX: 719-546-5702
Region 2 **DTD**

| As Constructed |
|----------------|
| No Revisions: |
| Revised: |
| Void: |

| US 50 WEST CROSS SECTIONS US 50 | | | |
|---------------------------------|----|-------------------|-------------|
| Designer: | AB | Structure Numbers | |
| Detailer: | AB | | |
| Subset: | XS | Subset Sheets: | X04 of X115 |

| Project No./Code |
|-------------------------|
| FSA 0503-081 |
| 19751 |
| Sheet Number 404 |

abornert 5:35:15 PM \\nas1\0900...Jobs\0940E CDDT US50 Design\04_Design\19056\Design\Drawings\33_Cross_Sections\19056Cross Section.dgn

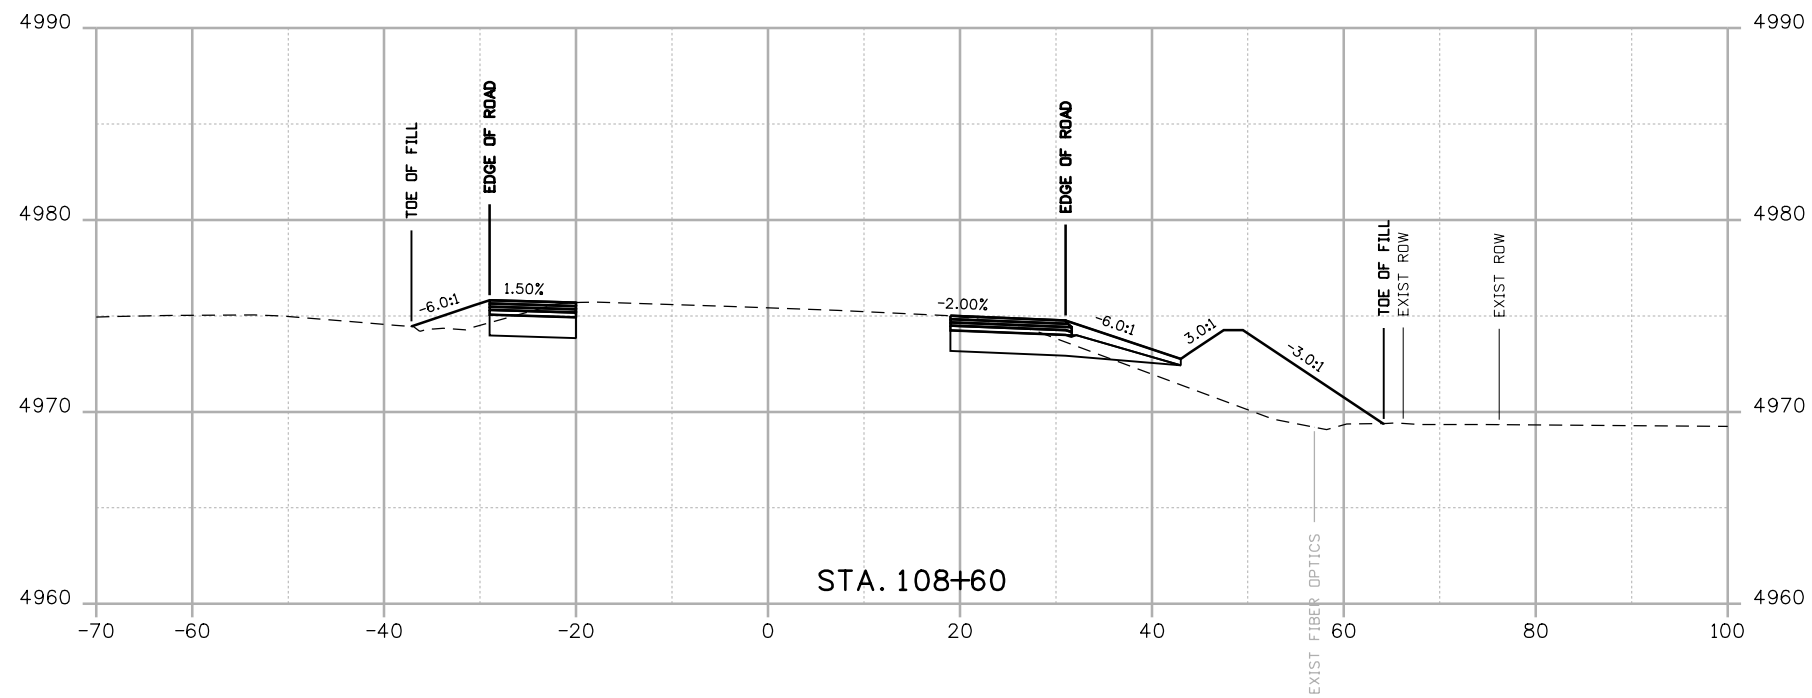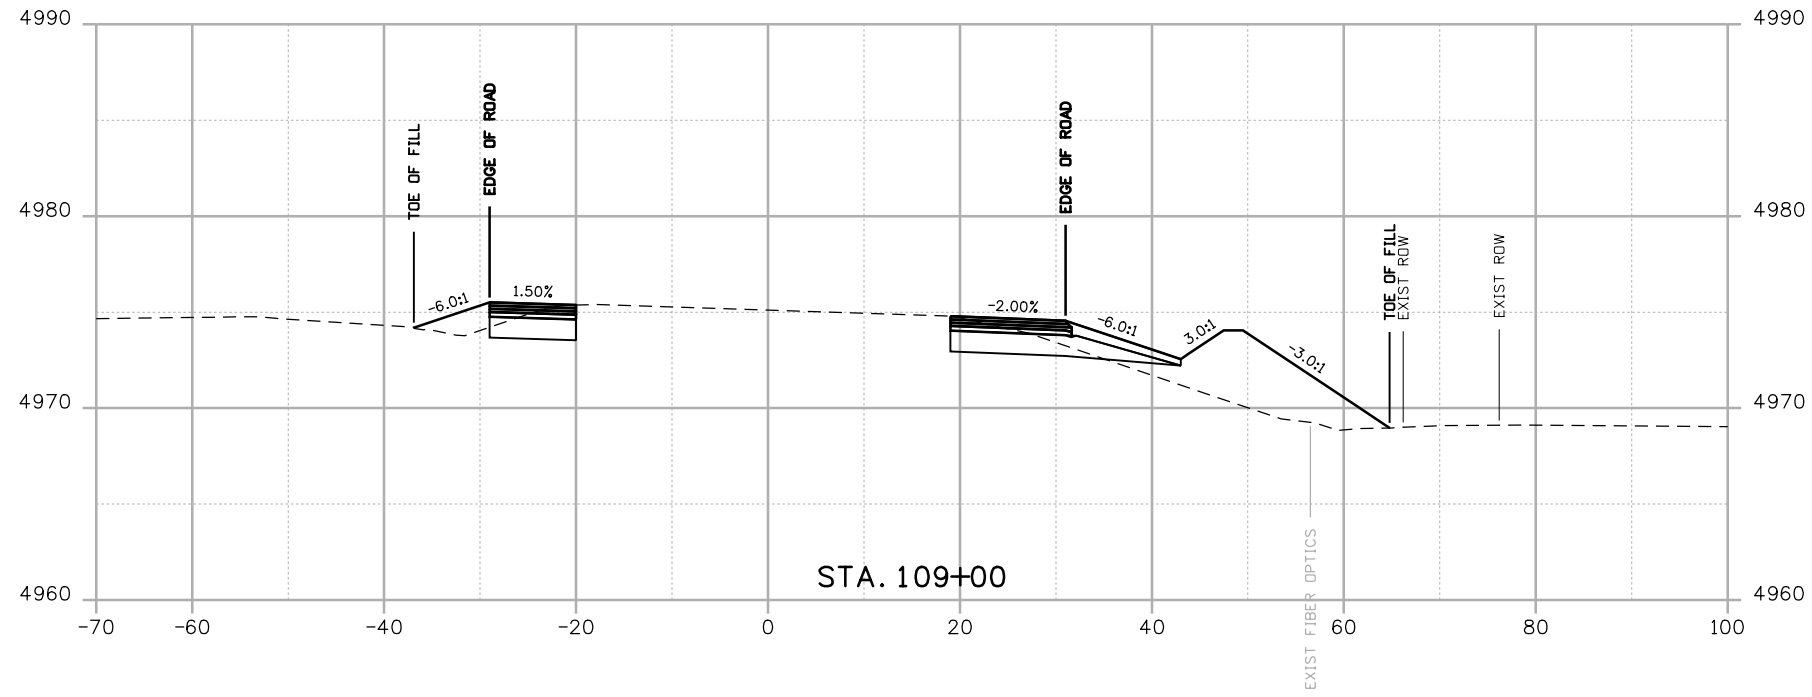

| | |
|--|-----------------------|
| Print Date: 8/18/2014 | |
| File Name: 19056Cross Section.dgn | |
| Horiz. Scale: 1:20 | Vert. Scale: As Noted |
| | |
| J. F. SATO AND ASSOCIATES 5898 South Rapp Street Littleton, Colorado 80120 | |

| Sheet Revisions | | |
|-----------------|----------|-------|
| Date: | Comments | Init. |
| | | |
| | | |
| | | |

Colorado Department of Transportation

902 Erie Avenue
 Pueblo, CO 81001
 Phone: 719-562-5509 FAX: 719-546-5702



Region 2 DTD

| | |
|----------------|--|
| As Constructed | |
| No Revisions: | |
| Revised: | |
| Void: | |

| | | | |
|---------------------------------|----|-------------------|-------------|
| US 50 WEST CROSS SECTIONS US 50 | | | |
| Designer: | AB | Structure Numbers | |
| Detailer: | AB | | |
| Subset: | XS | Subset Sheets: | X05 of X115 |

| | |
|------------------|-----|
| Project No./Code | |
| FSA 0503-081 | |
| 19751 | |
| Sheet Number | 405 |

aboonert 5:35:17 PM \\nas1\0900...Jobs\0940E CDDT US50 Design\04...Design\19056\Design\Drawings\33...Cross...Sections\19056Cross Section.dgn

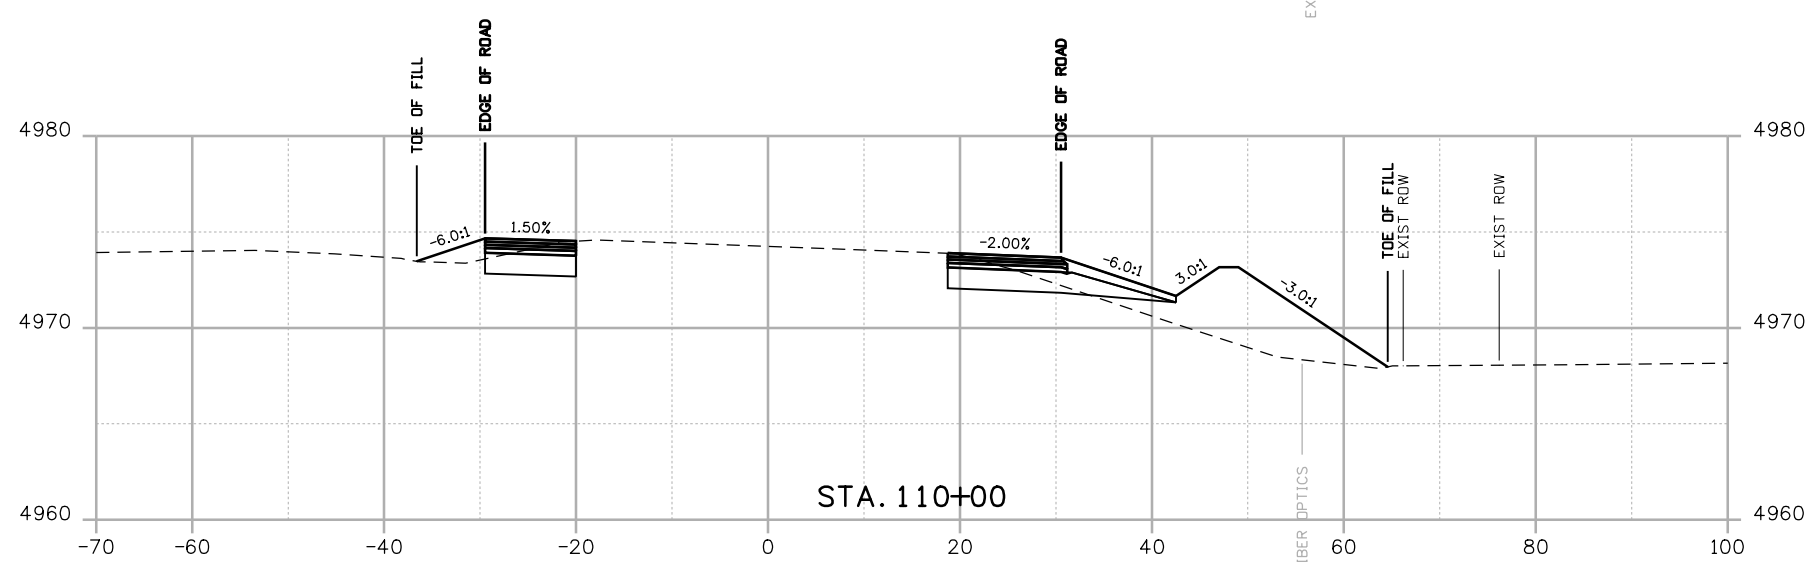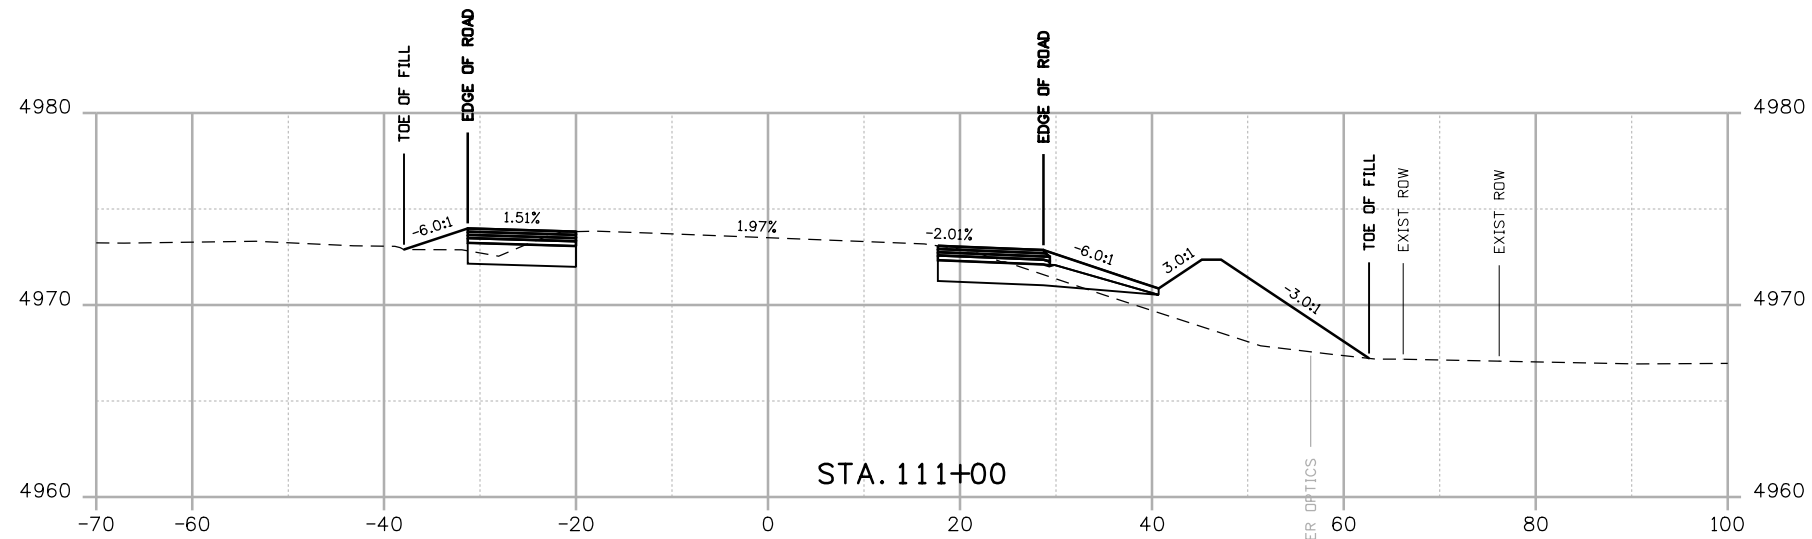

Print Date: 8/18/2014
 File Name: 19056Cross Section.dgn
 Horiz. Scale: 1:20 Vert. Scale: As Noted

JFS & A
 J. F. SATO AND ASSOCIATES
 5898 South Rapp Street
 Littleton, Colorado 80120

| Sheet Revisions | | |
|-----------------|----------|-------|
| Date: | Comments | Init. |
| | | |
| | | |
| | | |

Colorado Department of Transportation



 902 Erie Avenue
 Pueblo, CO 81001
 Phone: 719-562-5509 FAX: 719-546-5702
 Region 2 DTD

| |
|----------------|
| As Constructed |
| No Revisions: |
| Revised: |
| Void: |

| | | | |
|---------------------------------|----|-------------------|-------------|
| US 50 WEST CROSS SECTIONS US 50 | | | |
| Designer: | AB | Structure Numbers | |
| Detailer: | AB | | |
| Subset: | XS | Subset Sheets: | X06 of X115 |

| | |
|------------------|--------------|
| Project No./Code | FSA 0503-081 |
| | 19751 |
| Sheet Number | 406 |

aboonert 5:35:19 PM \\nas1\0900...Jobs\0940E CDDT US50 Design\04_Design\19056\Design\Drawings\33_Cross_Sections\19056Cross Section.dgn

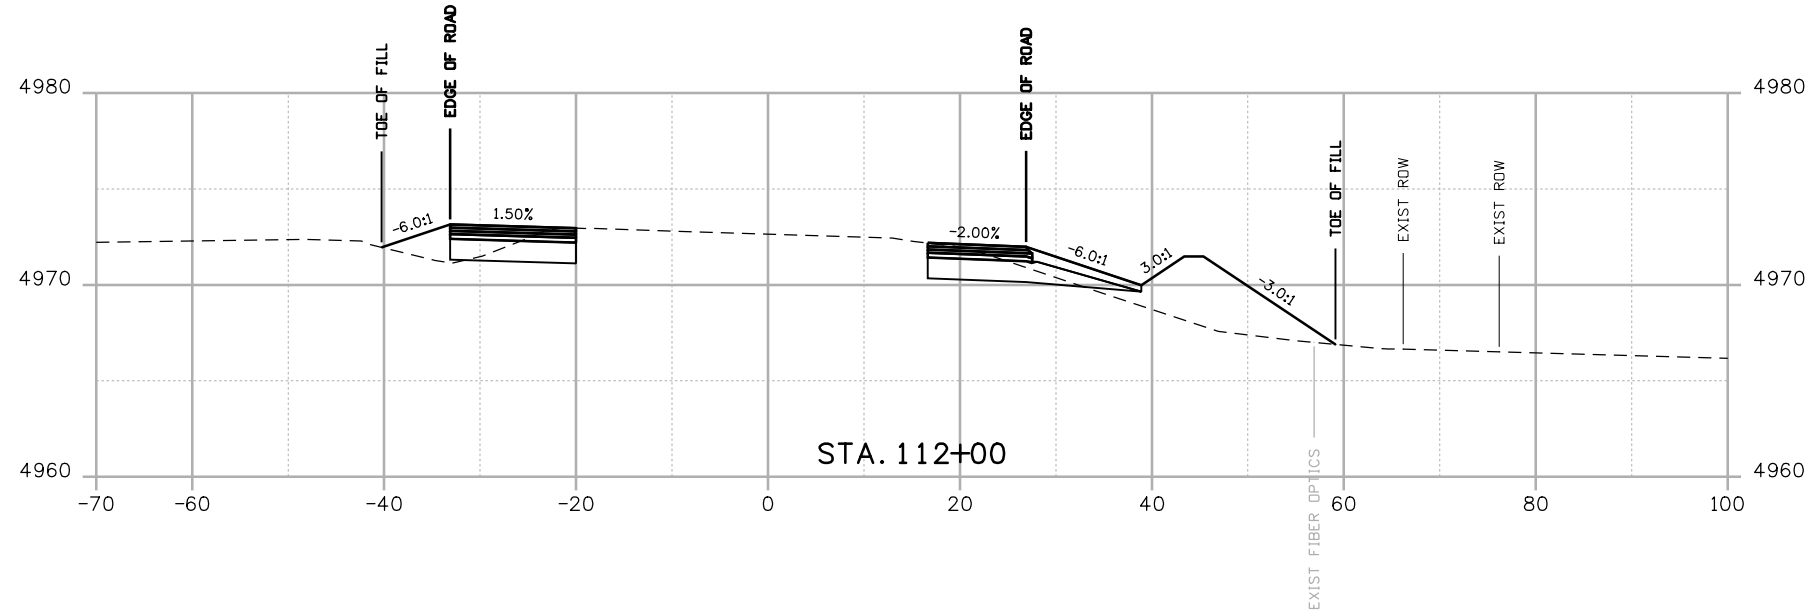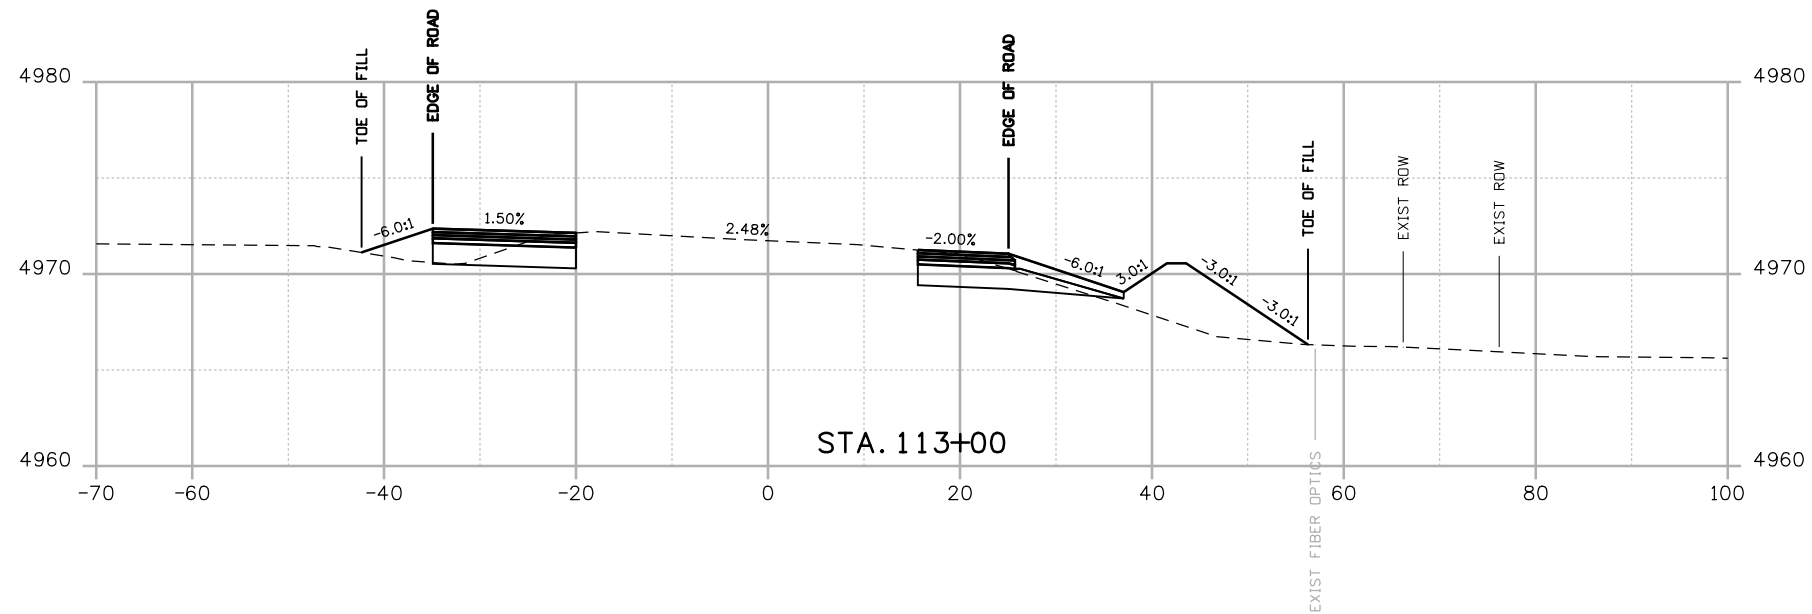

Print Date: 8/18/2014
 File Name: 19056Cross Section.dgn
 Horiz. Scale: 1:20 Vert. Scale: As Noted

JFS & **AA**
 J. F. SATO AND ASSOCIATES
 5898 South Rapp Street
 Littleton, Colorado 80120

| Sheet Revisions | | |
|-----------------|----------|-------|
| Date: | Comments | Init. |
| | | |
| | | |
| | | |

Colorado Department of Transportation



 902 Erie Avenue
 Pueblo, CO 81001
 Phone: 719-562-5509 FAX: 719-546-5702
 Region 2 DTD

| As Constructed |
|----------------|
| No Revisions: |
| Revised: |
| Void: |


| US 50 WEST CROSS SECTIONS US 50 | | | |
|---------------------------------|----|-------------------|-------------|
| Designer: | AB | Structure Numbers | |
| Detailer: | AB | | |
| Subset: | XS | Subset Sheets: | X07 of X115 |

| Project No./Code |
|-------------------------|
| FSA 0503-081 |
| 19751 |
| Sheet Number 407 |

aboonert 5:35:21 PM \\nas1\0900_jobs\0940E_CDDT_US50_Design\04_Design\19056_Cross_Sections\33_Cross_Sections\19056Cross_Section.dgn

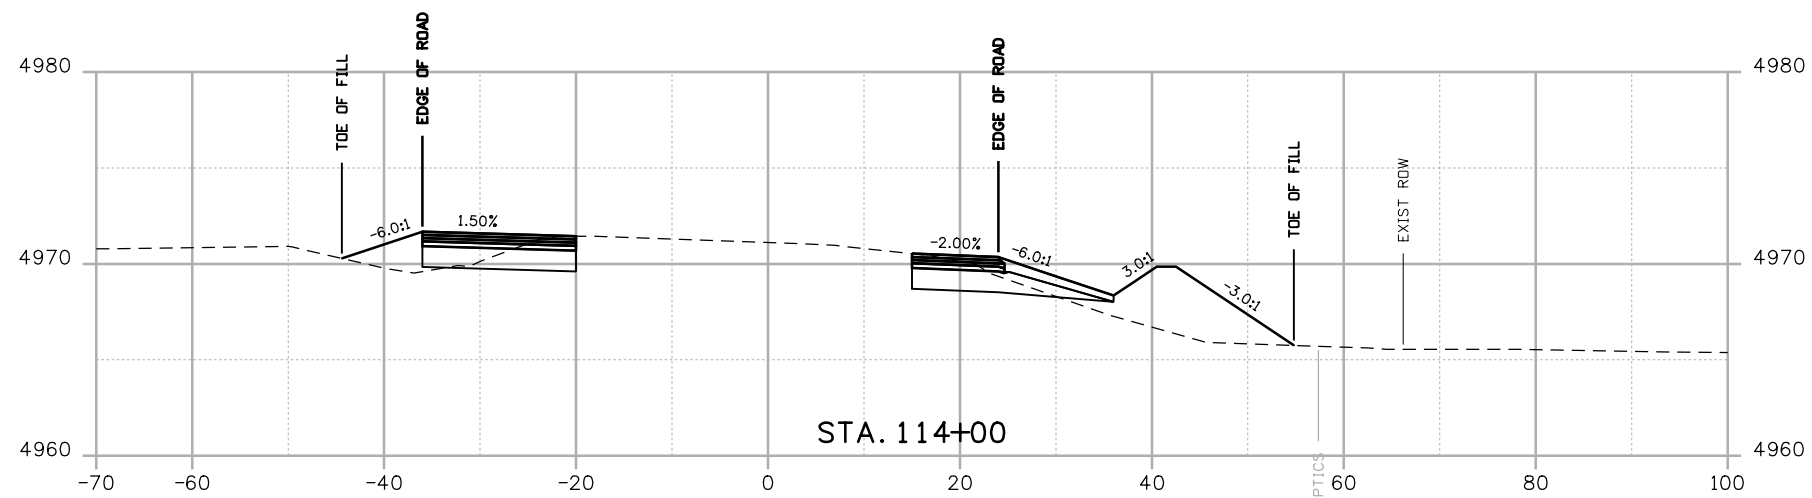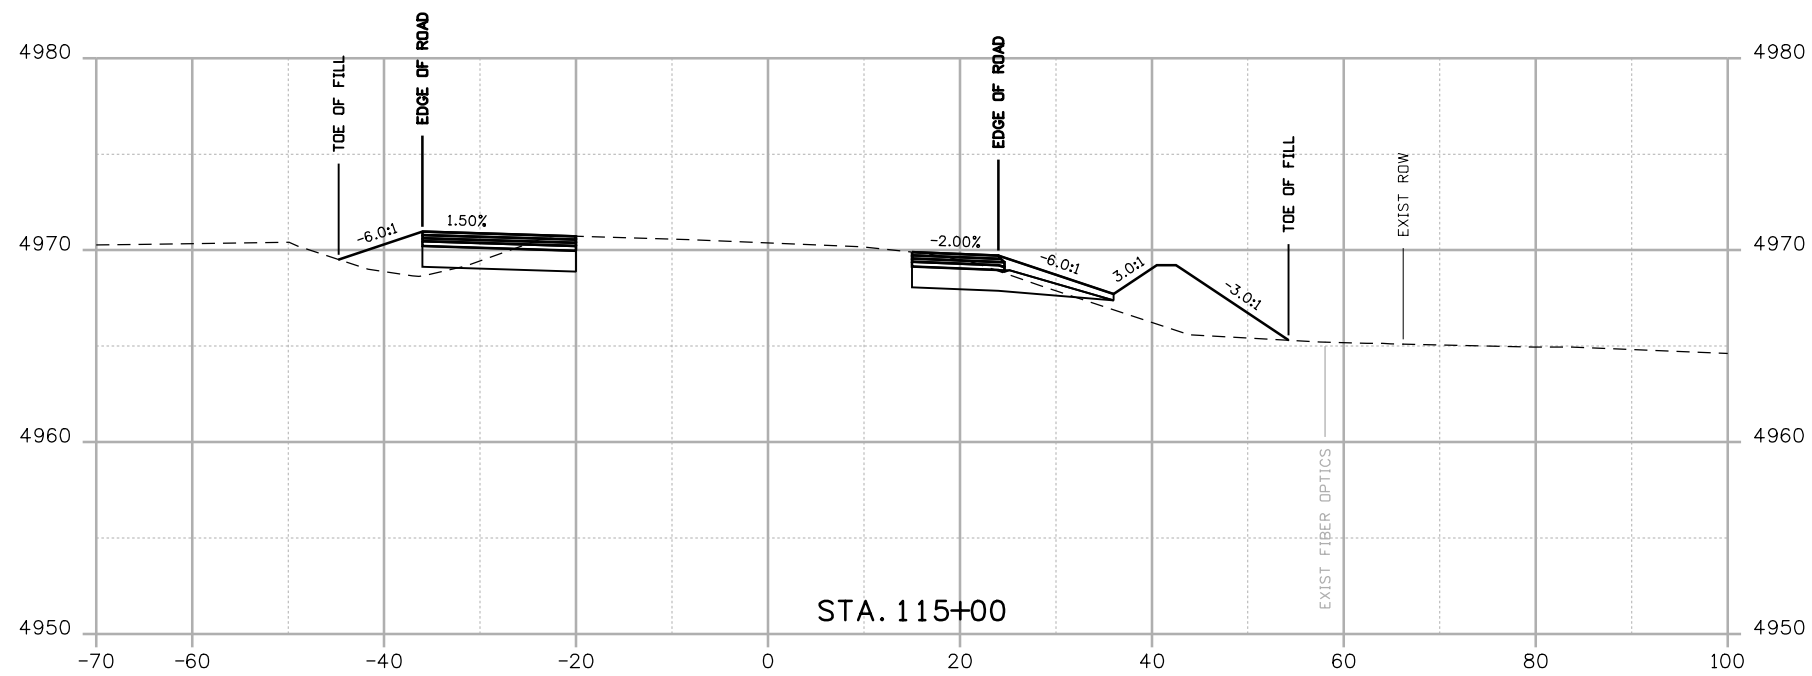

Print Date: 8/18/2014
 File Name: 19056Cross Section.dgn
 Horiz. Scale: 1:20 Vert. Scale: As Noted



J.F. SATO AND ASSOCIATES
 5898 South Rapp Street
 Littleton, Colorado 80120

| Sheet Revisions | | |
|-----------------|----------|-------|
| Date: | Comments | Init. |
| | | |
| | | |
| | | |

Colorado Department of Transportation



 902 Erie Avenue
 Pueblo, CO 81001
 Phone: 719-562-5509 FAX: 719-546-5702
Region 2 **DTD**

| As Constructed |
|----------------|
| No Revisions: |
| Revised: |
| Void: |


| US 50 WEST CROSS SECTIONS US 50 | | | |
|---------------------------------|----|-------------------|-------------|
| Designer: | AB | Structure Numbers | |
| Detailer: | AB | | |
| Subset: | XS | Subset Sheets: | X08 of X115 |

| Project No./Code |
|-------------------------|
| FSA 0503-081 |
| 19751 |
| Sheet Number 408 |

aboonert 5:35:22 PM \\nas1\0900...Jobs\0940E_CDOT_US50_Design\04_Design\19056_Cross_Sections\19056Cross_Section.dgn

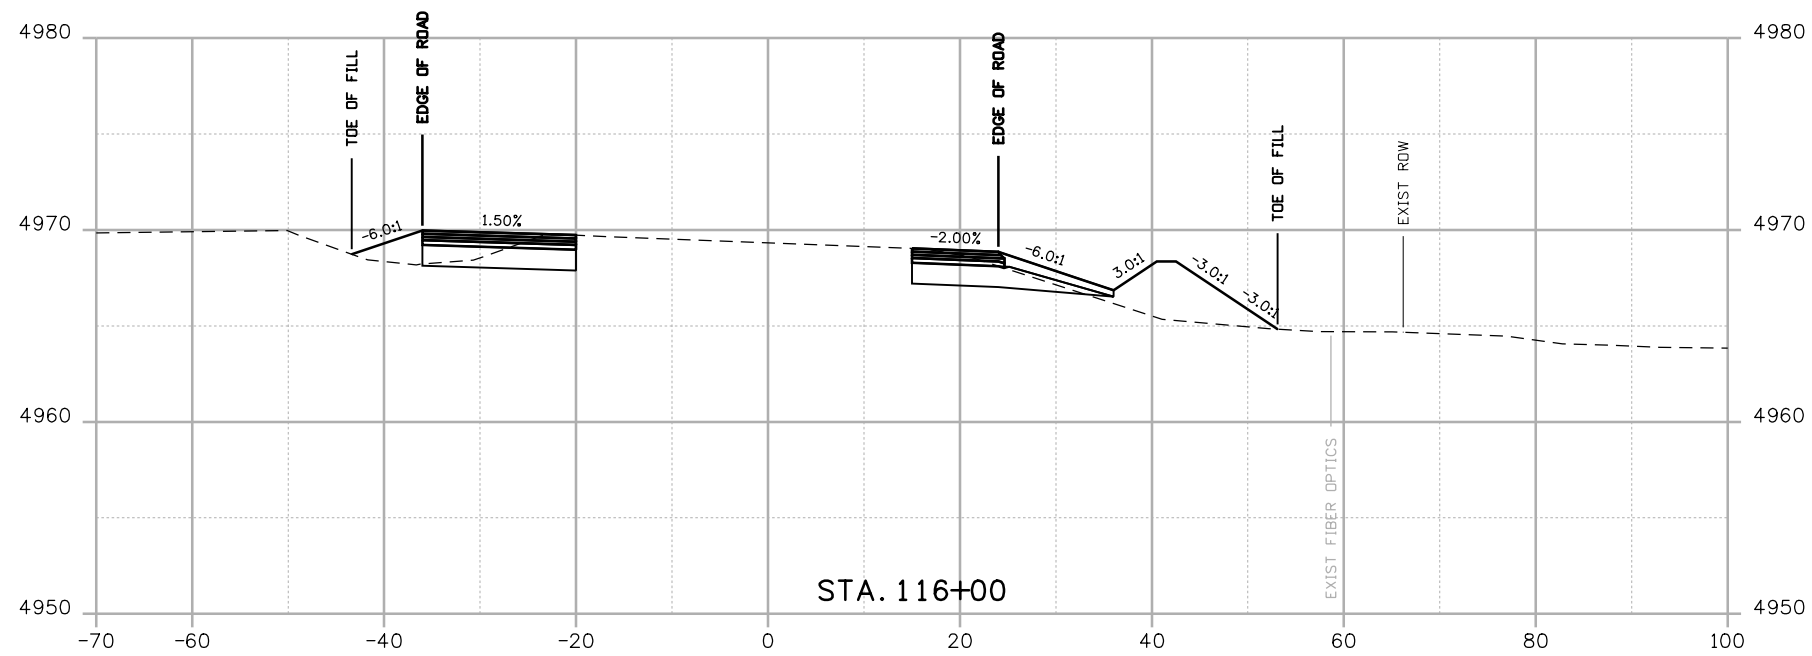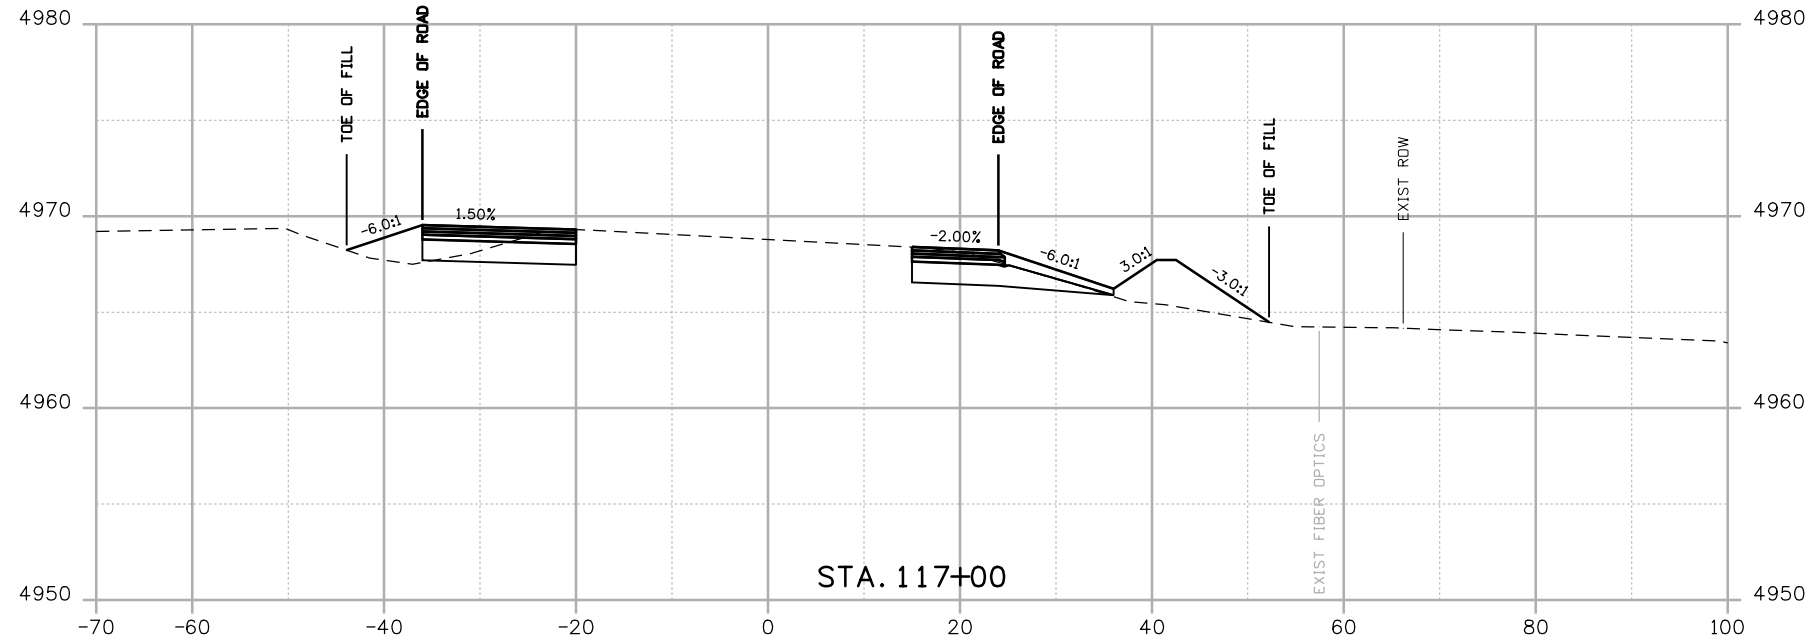

Print Date: 8/18/2014
 File Name: 19056Cross Section.dgn
 Horiz. Scale: 1:20 Vert. Scale:



J.F. SATO AND ASSOCIATES
 5898 South Rapp Street
 Littleton, Colorado 80120

| Sheet Revisions | | |
|-----------------|----------|-------|
| Date: | Comments | Init. |
| | | |
| | | |
| | | |

Colorado Department of Transportation



 902 Erie Avenue
 Pueblo, CO 81001
 Phone: 719-562-5509 FAX: 719-546-5702
Region 2 **DTD**

| As Constructed |
|----------------|
| No Revisions: |
| Revised: |
| Void: |

| US 50 WEST CROSS SECTIONS US 50 | | | |
|---------------------------------|----|----------------|-------------|
| Designer: | AB | Structure | |
| Detailer: | AB | Numbers | |
| Subset: | XS | Subset Sheets: | X09 of X115 |

| Project No./Code |
|-------------------------|
| FSA 0503-081 |
| 19751 |
| Sheet Number 409 |

aboonert 5:35:24 PM \\nas1\0900_Jobs\0940E_CDDT_US50_Design\04_Design\19056_Design\Drawings\33_Cross_Sections\19056Cross_Section.dgn

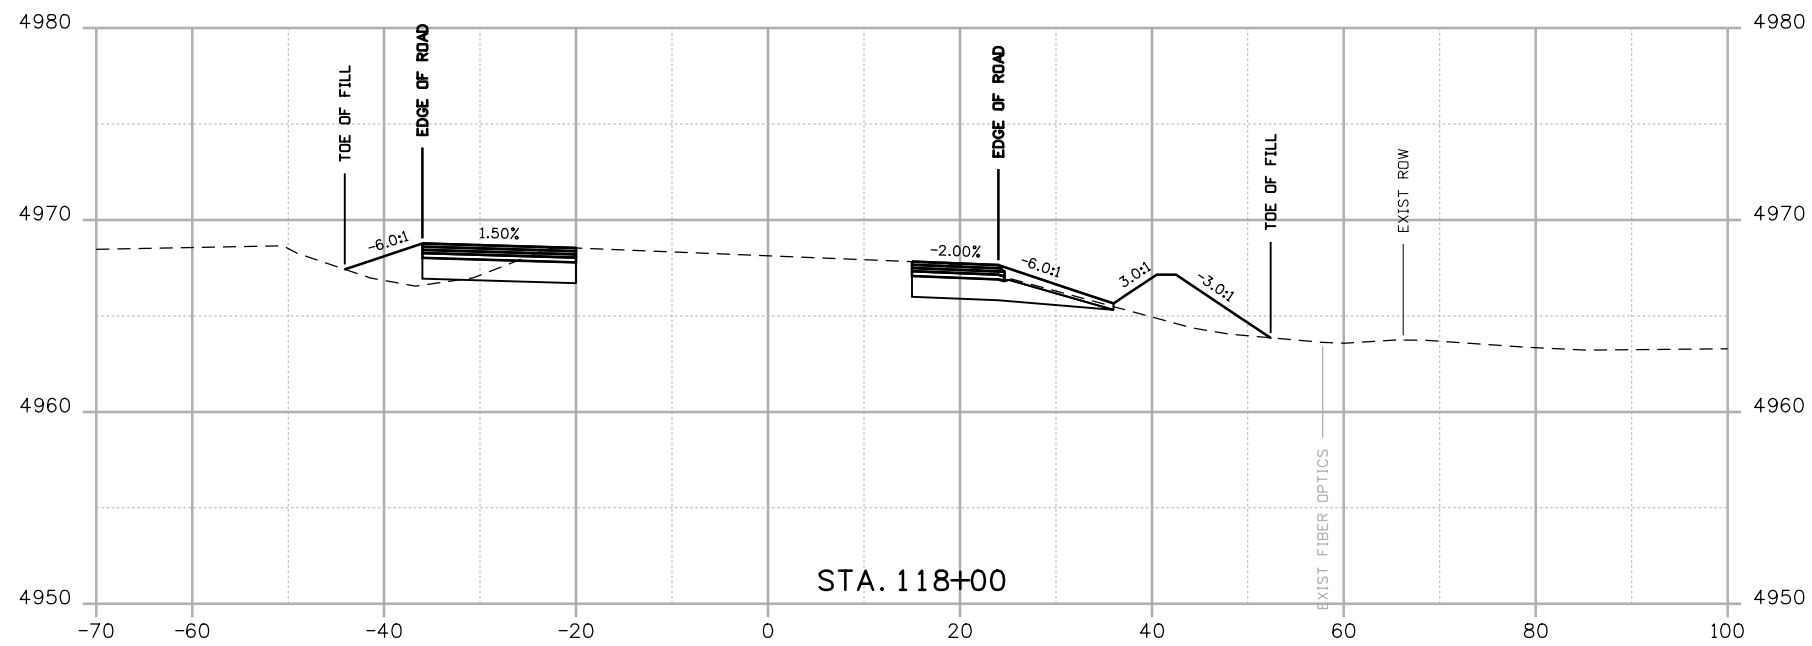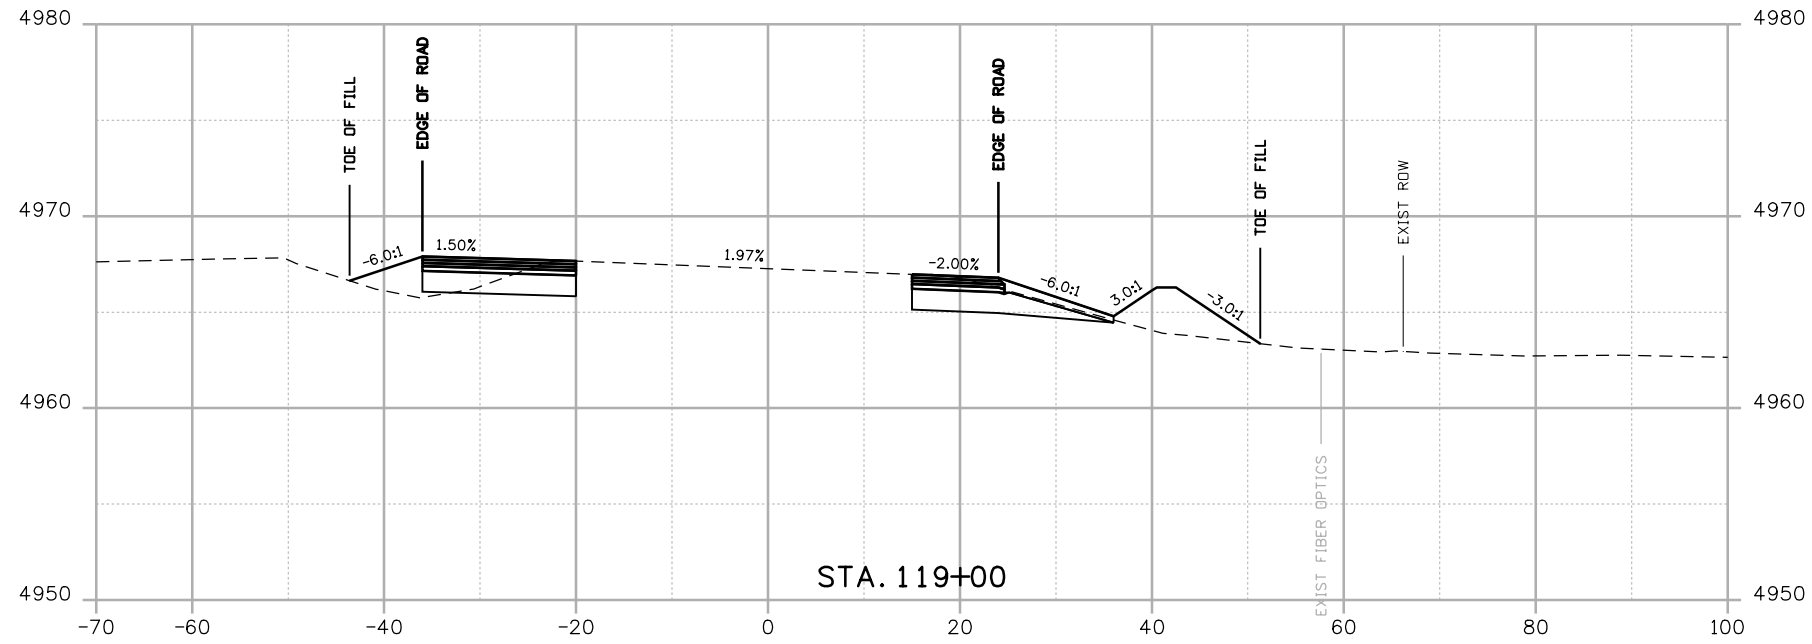

Print Date: 8/18/2014
 File Name: 19056Cross Section.dgn
 Horiz. Scale: 1:20 Vert. Scale: As Noted

JFS & A
 J. F. SATO AND ASSOCIATES
 5898 South Rapp Street
 Littleton, Colorado 80120

0000

| Sheet Revisions | | |
|-----------------|----------|-------|
| Date: | Comments | Init. |
| | | |
| | | |
| | | |



Colorado Department of Transportation

 902 Erie Avenue
 Pueblo, CO 81001
 Phone: 719-562-5509 FAX: 719-546-5702
 Region 2 DTD

As Constructed
 No Revisions:
 Revised:
 Void:

US 50 WEST CROSS SECTIONS US 50
 Designer: AB
 Detailer: AB
 Subset: XS
 Structure Numbers
 Subset Sheets: X10 of X115

Project No./Code
 FSA 0503-081
 19751
 Sheet Number **410**

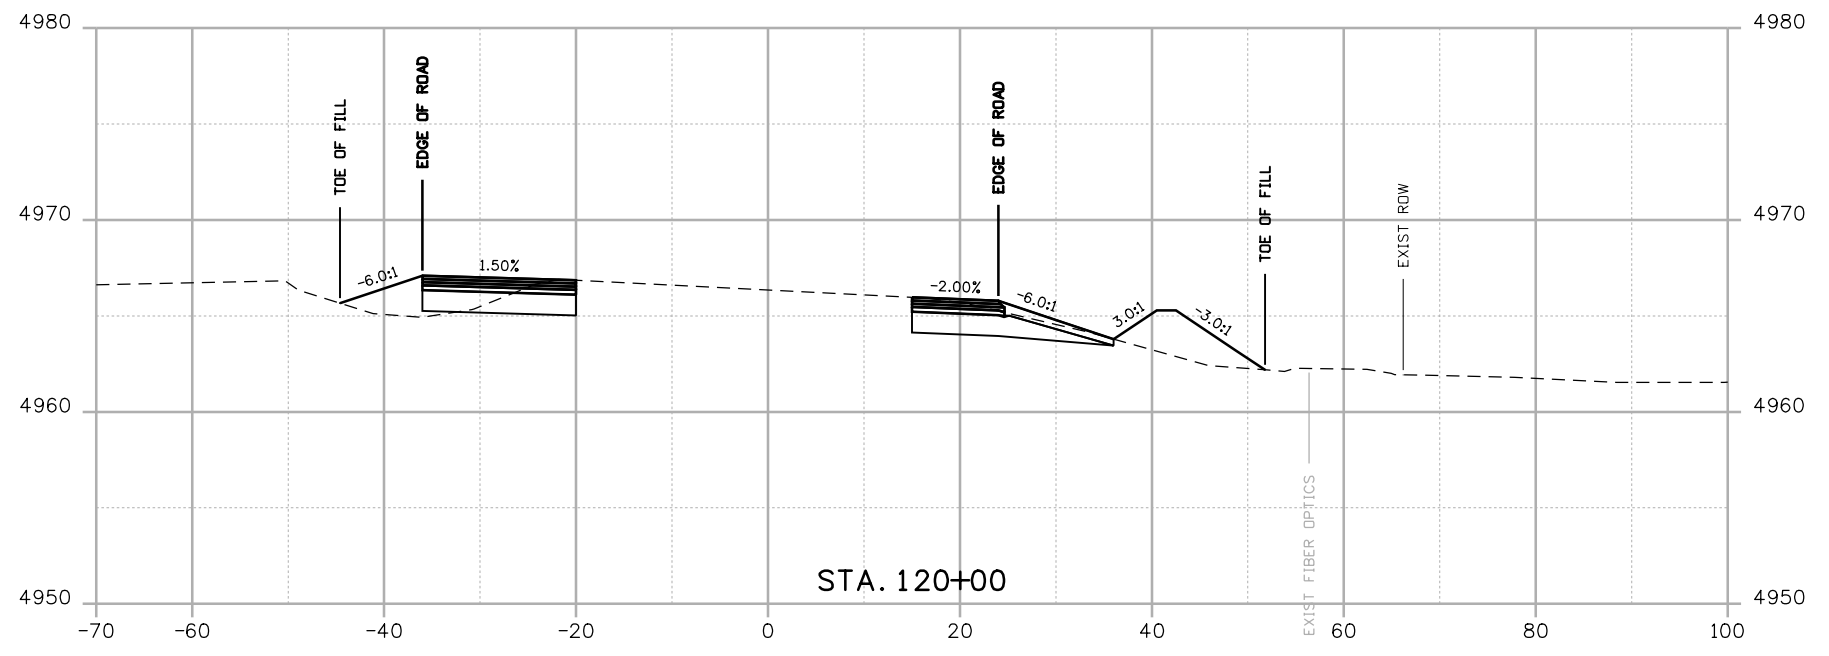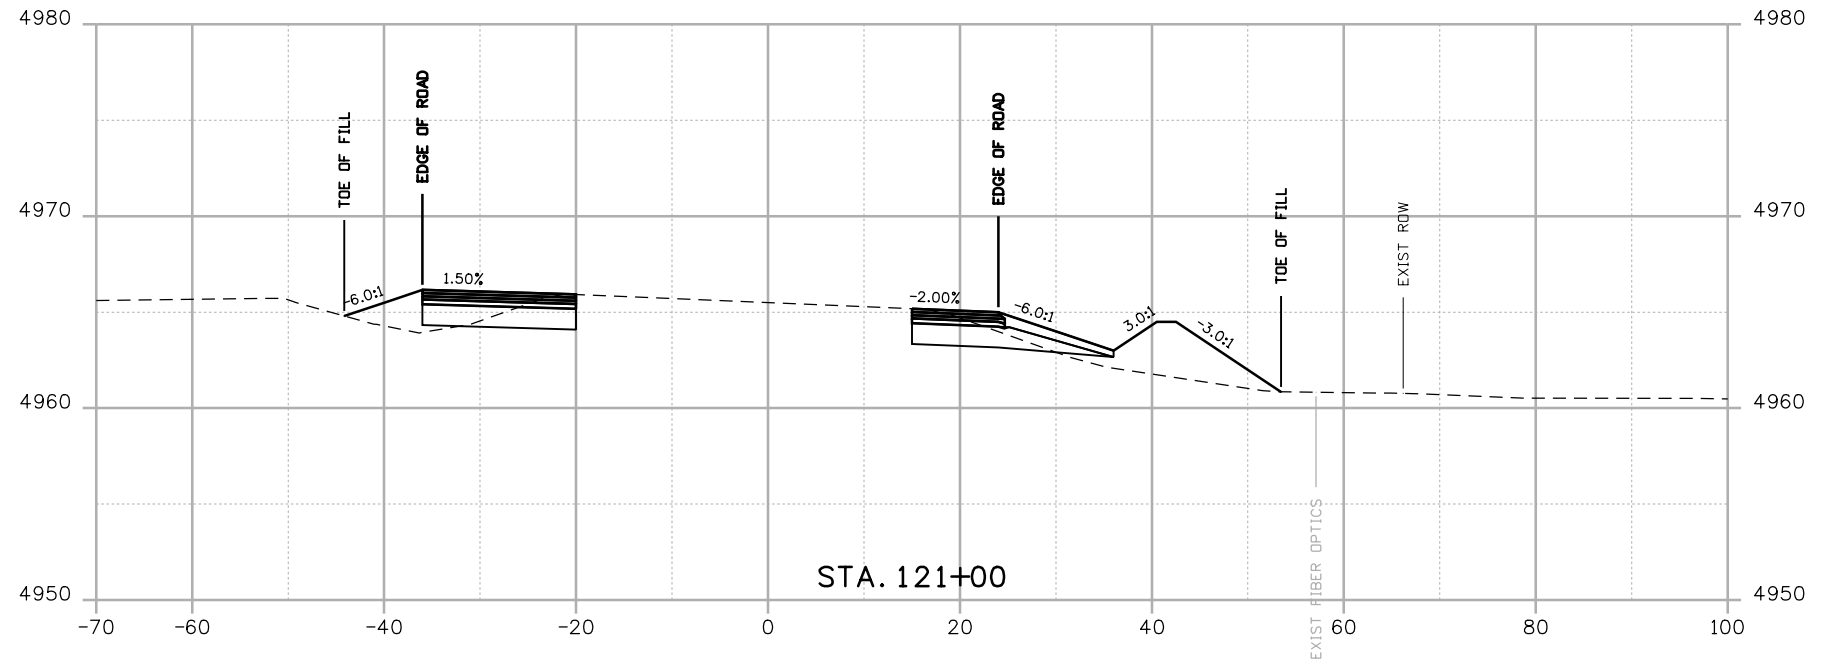

Print Date: 8/18/2014

File Name: 19056Cross Section.dgn

Horiz. Scale: 1:20

Vert. Scale: As Noted



J. F. SATO AND ASSOCIATES
5898 South Rapp Street
Littleton, Colorado 80120



Sheet Revisions

| Date: | Comments | Init. |
|-------|----------|-------|
| | | |
| | | |
| | | |

Colorado Department of Transportation



902 Erie Avenue
Pueblo, CO 81001
Phone: 719-562-5509 FAX: 719-546-5702

Region 2

DTD

As Constructed

No Revisions:

Revised:

Void:

US 50 WEST
CROSS SECTIONS
US 50



| | | | |
|-----------|----|-------------------|-------------|
| Designer: | AB | Structure Numbers | |
| Detailer: | AB | | |
| Subset: | XS | Subset Sheets: | X11 of X115 |

Project No./Code

FSA 0503-081

19751

Sheet Number 411

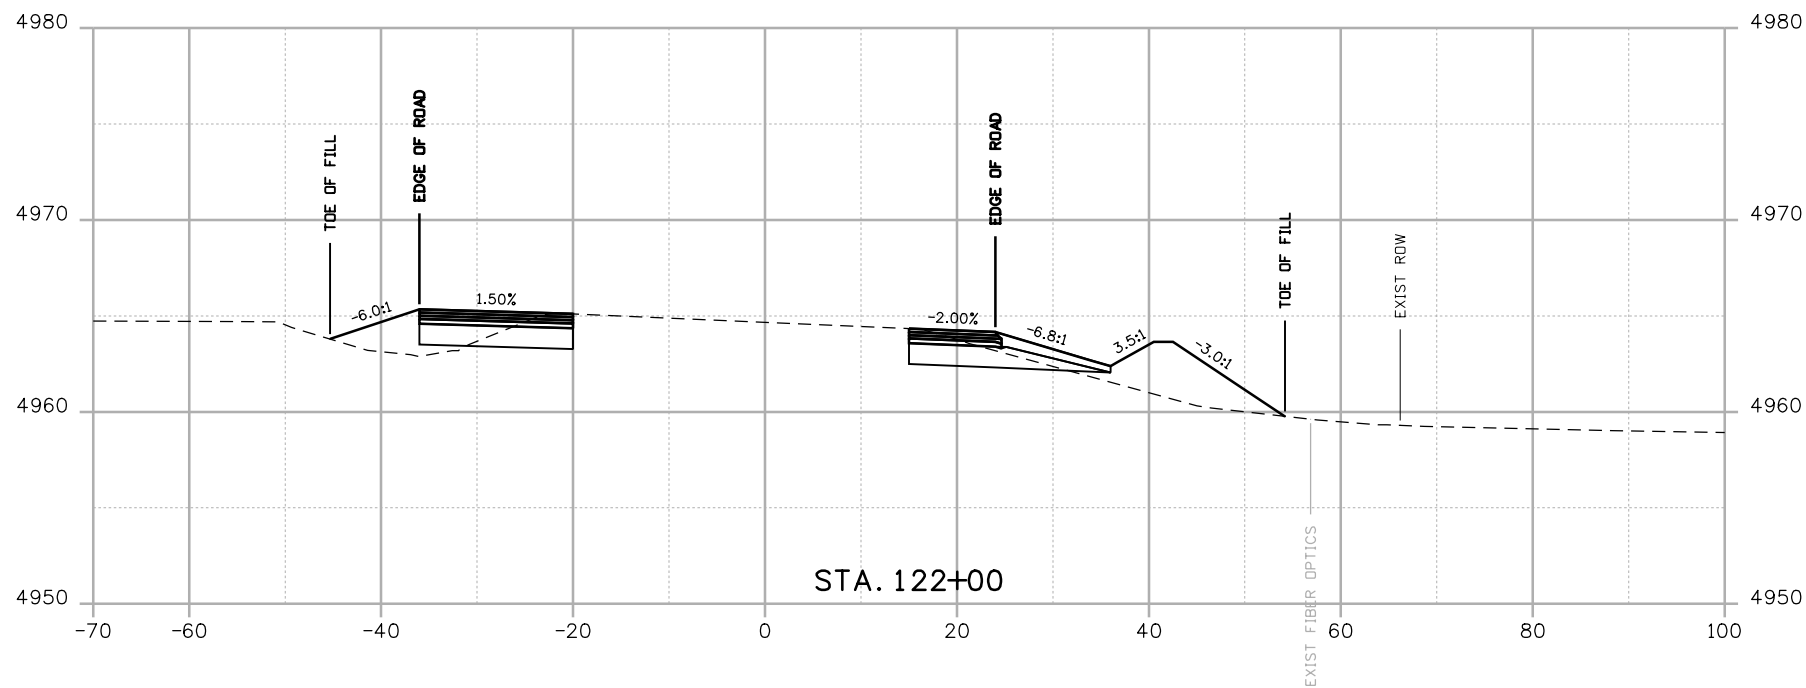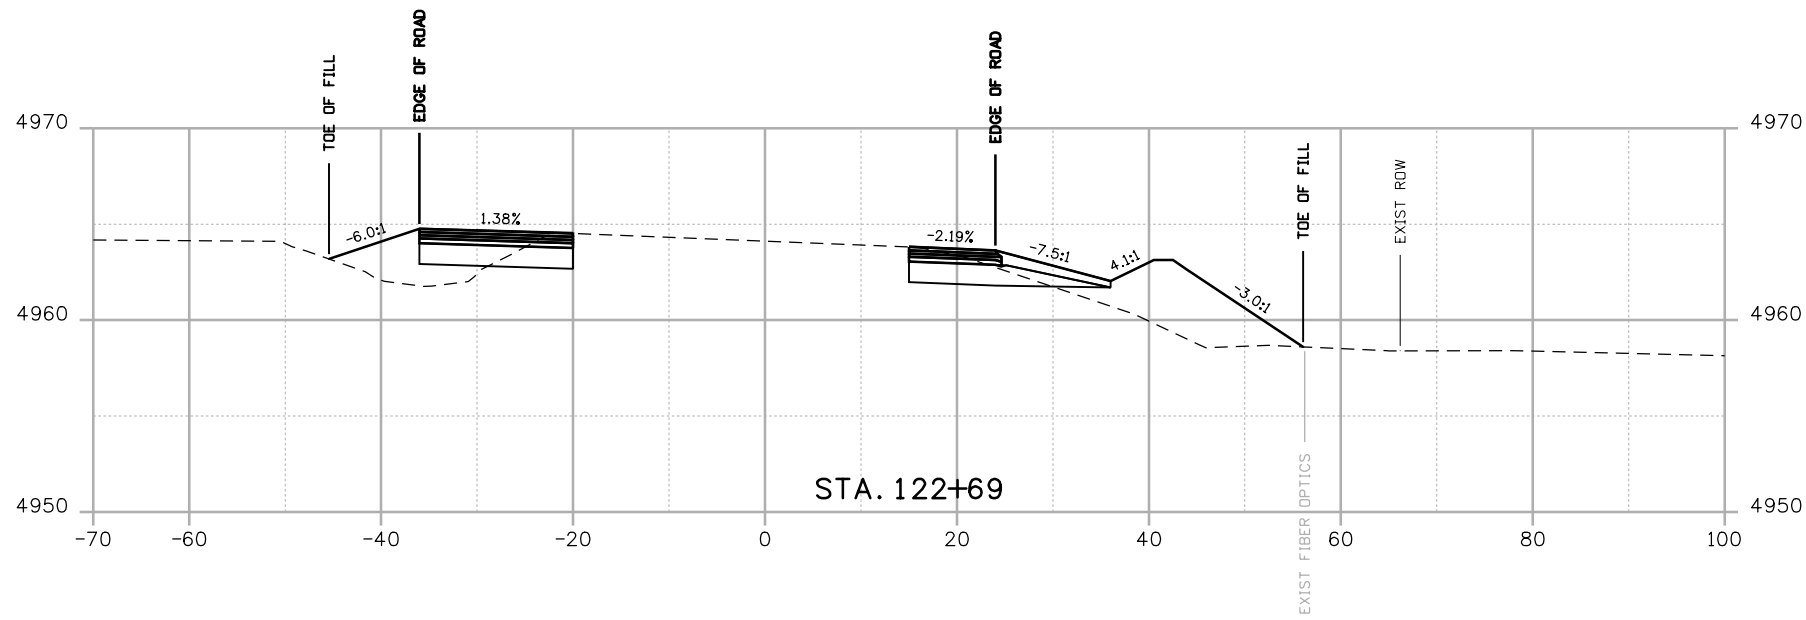


Print Date: 8/18/2014
 File Name: 19056Cross Section.dgn
 Horiz. Scale: 1:20 Vert. Scale: As Noted

JFS&A J. F. SATO AND ASSOCIATES
 5898 South Rapp Street
 Littleton, Colorado 80120



| Sheet Revisions | | |
|-----------------|----------|-------|
| Date: | Comments | Init. |
| | | |
| | | |
| | | |


Colorado Department of Transportation

 902 Erie Avenue
 Pueblo, CO 81001
 Phone: 719-562-5509 FAX: 719-546-5702
 Region 2 DTD

| As Constructed |
|----------------|
| No Revisions: |
| Revised: |
| Void: |


| US 50 WEST CROSS SECTIONS US 50 | | | |
|---------------------------------|----|----------------------------|---------|
| Designer: | AB | Structure | Numbers |
| Detailer: | AB | | |
| Subset: | XS | Subset Sheets: X12 of X115 | |

| Project No./Code |
|-------------------------|
| FSA 0503-081 |
| 19751 |
| Sheet Number 412 |

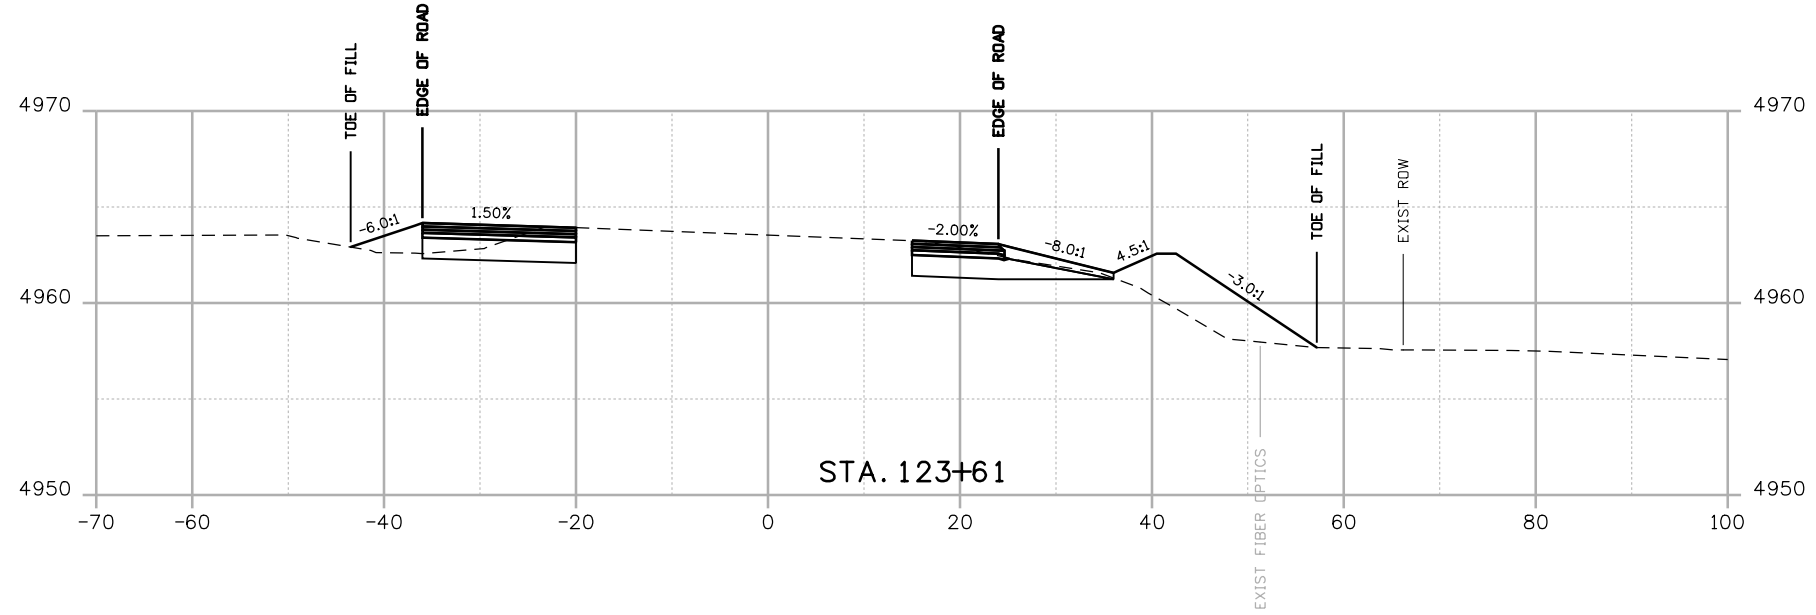abouhert 5:35:29 PM \\ Nas\0900...Jobs\0940E CDDT US50 Design\04...Design\19056\Drawings\33...Cross_Sections\19056Cross Section.dgn



STA. 123+61

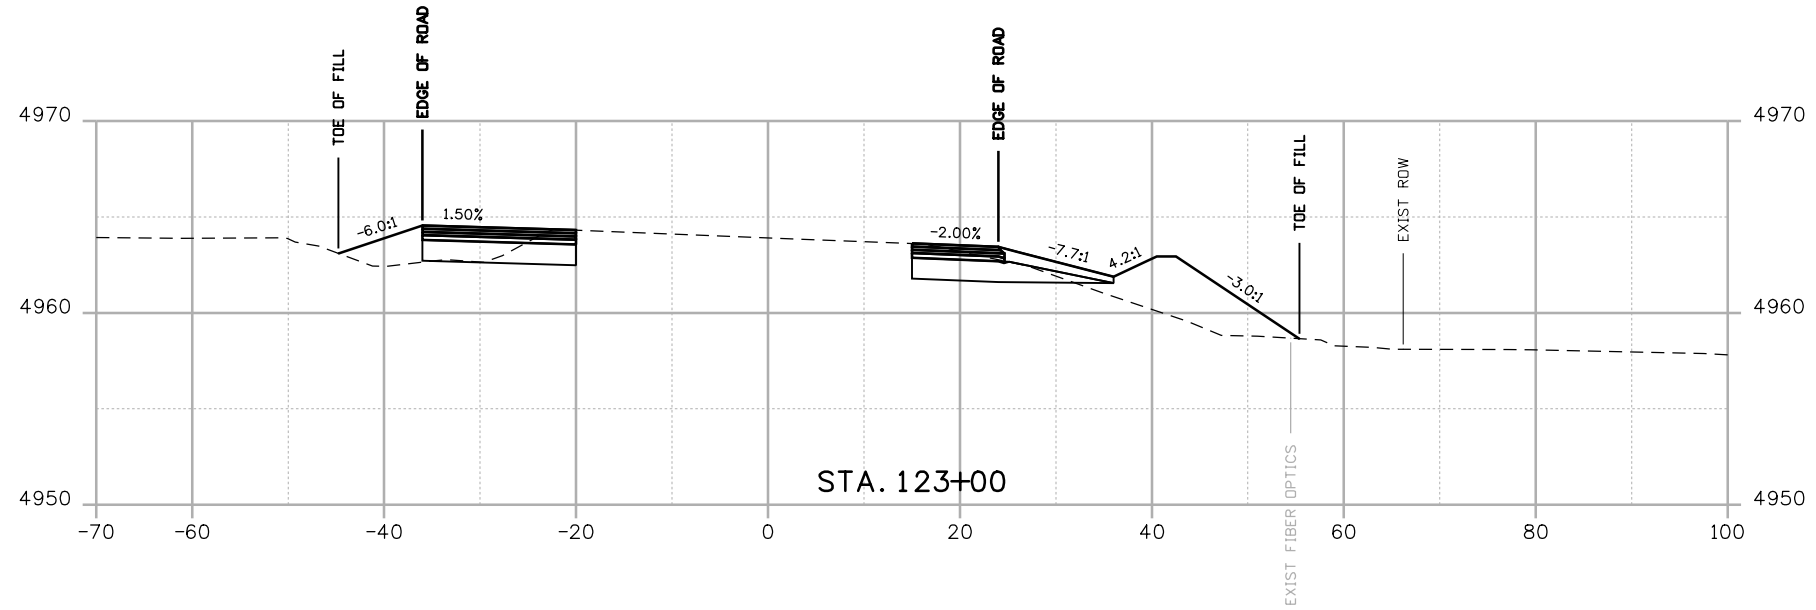

STA. 123+00

Print Date: 8/18/2014
 File Name: 19056Cross Section.dgn
 Horiz. Scale: 1:20 Vert. Scale: As Noted

JFS & A
 J. F. SATO AND ASSOCIATES
 5898 South Rapp Street
 Littleton, Colorado 80120



| Sheet Revisions | | |
|-----------------|----------|-------|
| Date: | Comments | Init. |
| | | |
| | | |
| | | |

Colorado Department of Transportation

 902 Erie Avenue
 Pueblo, CO 81001
 Phone: 719-562-5509 FAX: 719-546-5702
 Region 2 DTD



As Constructed
 No Revisions:
 Revised:
 Void:

**US 50 WEST
 CROSS SECTIONS
 US 50**

| | | | |
|-----------|----|----------------|-------------|
| Designer: | AB | Structure | |
| Detailer: | AB | Numbers | |
| Subset: | XS | Subset Sheets: | X13 of X115 |

| | |
|-------------------------|--------------|
| Project No./Code | FSA 0503-081 |
| | 19751 |
| Sheet Number | 413 |

a:\nash\0900\jobs\0940E CDDT US50 Design\04_Design\19056\Design\Drawings\33_Cross_Sections\19056Cross Section.dgn

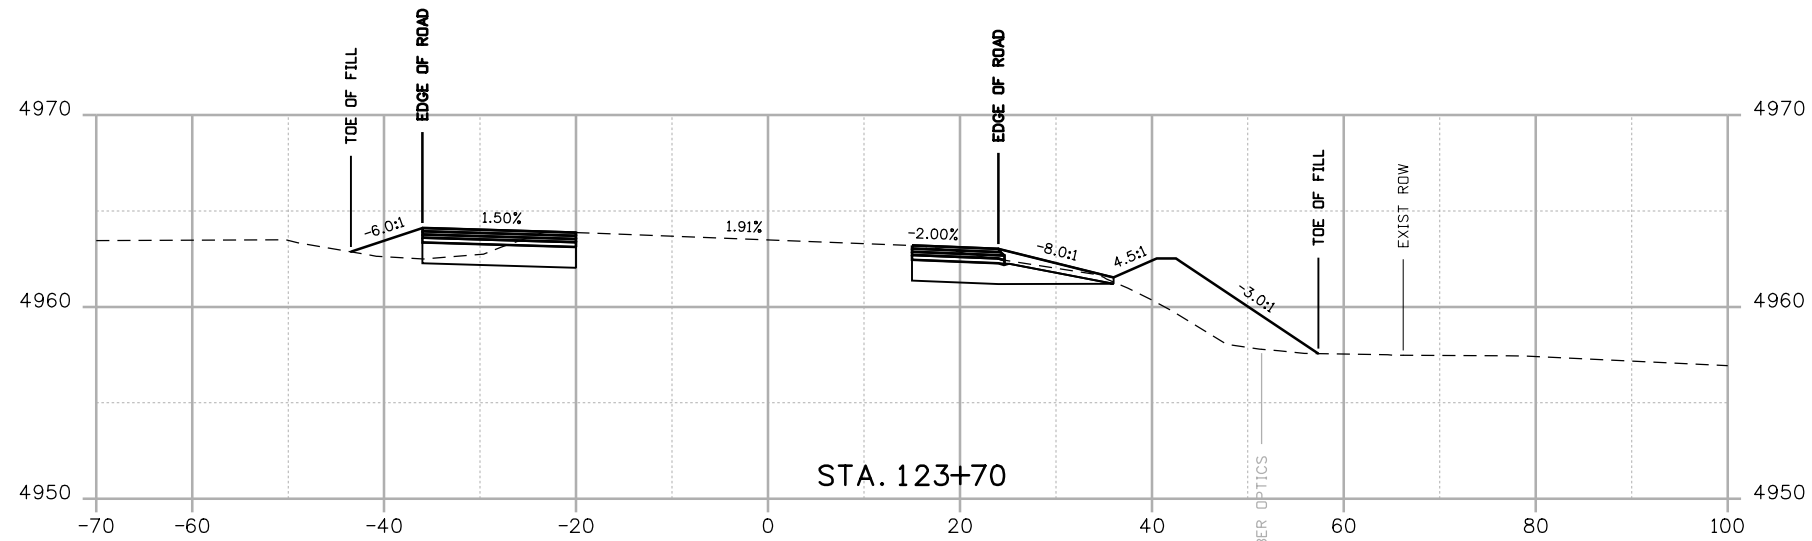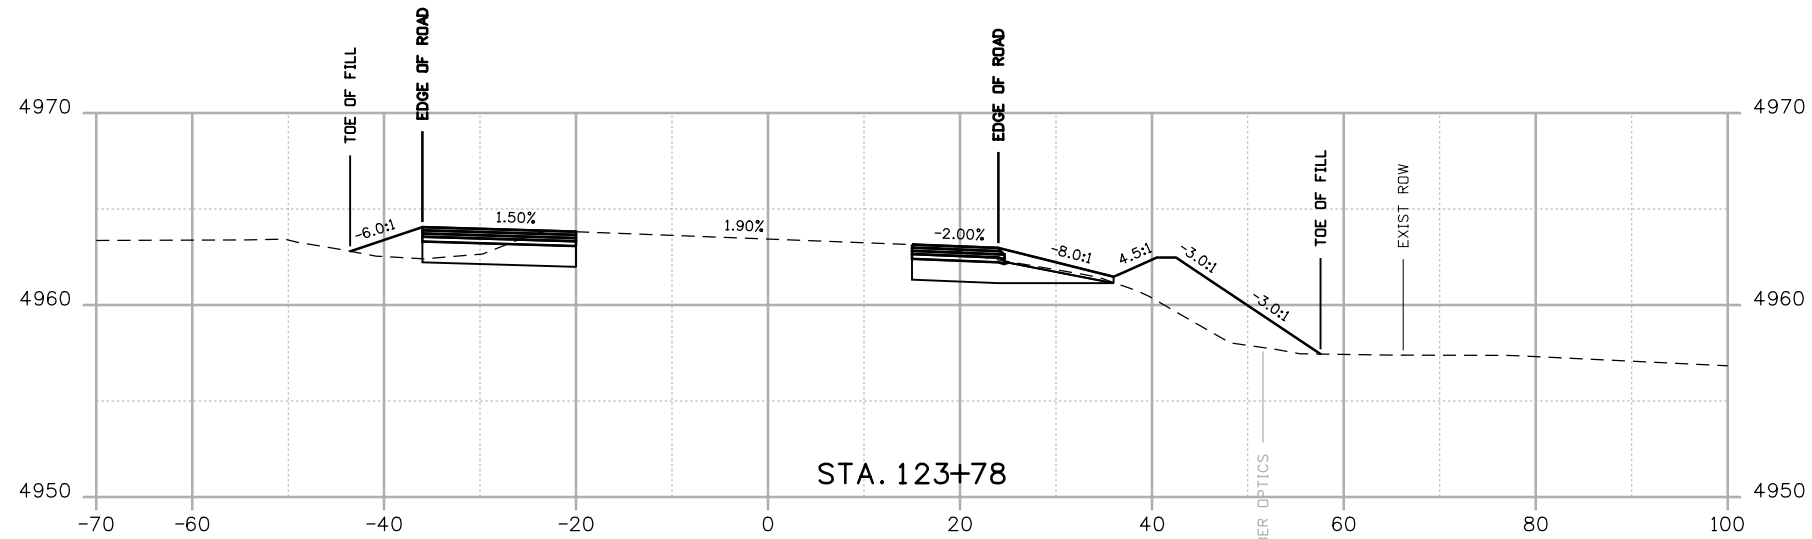

Print Date: 8/18/2014
 File Name: 19056Cross Section.dgn
 Horiz. Scale: 1:20 Vert. Scale: As Noted

JFS&A
 J. F. SATO AND ASSOCIATES
 5898 South Rapp Street
 Littleton, Colorado 80120

| Sheet Revisions | | |
|-----------------|----------|-------|
| Date: | Comments | Init. |
| | | |
| | | |
| | | |

Colorado Department of Transportation

 902 Erie Avenue
 Pueblo, CO 81001
 Phone: 719-562-5509 FAX: 719-546-5702

Region 2 **DTD**



As Constructed
 No Revisions:
 Revised:
 Void:

**US 50 WEST
 CROSS SECTIONS
 US 50**


| | | | |
|-----------|----|-------------------|-------------|
| Designer: | AB | Structure Numbers | |
| Detailer: | AB | | |
| Subset: | XS | Subset Sheets: | X14 of X115 |

| | |
|------------------|--------------|
| Project No./Code | FSA 0503-081 |
| | 19751 |
| Sheet Number | 414 |

abouhert 5:35:32 PM \\nas1\0900...Jobs\0940E CDDT US50 Design\04_Design\19056\Drawings\33_Cross_Sections\19056Cross Section.dgn

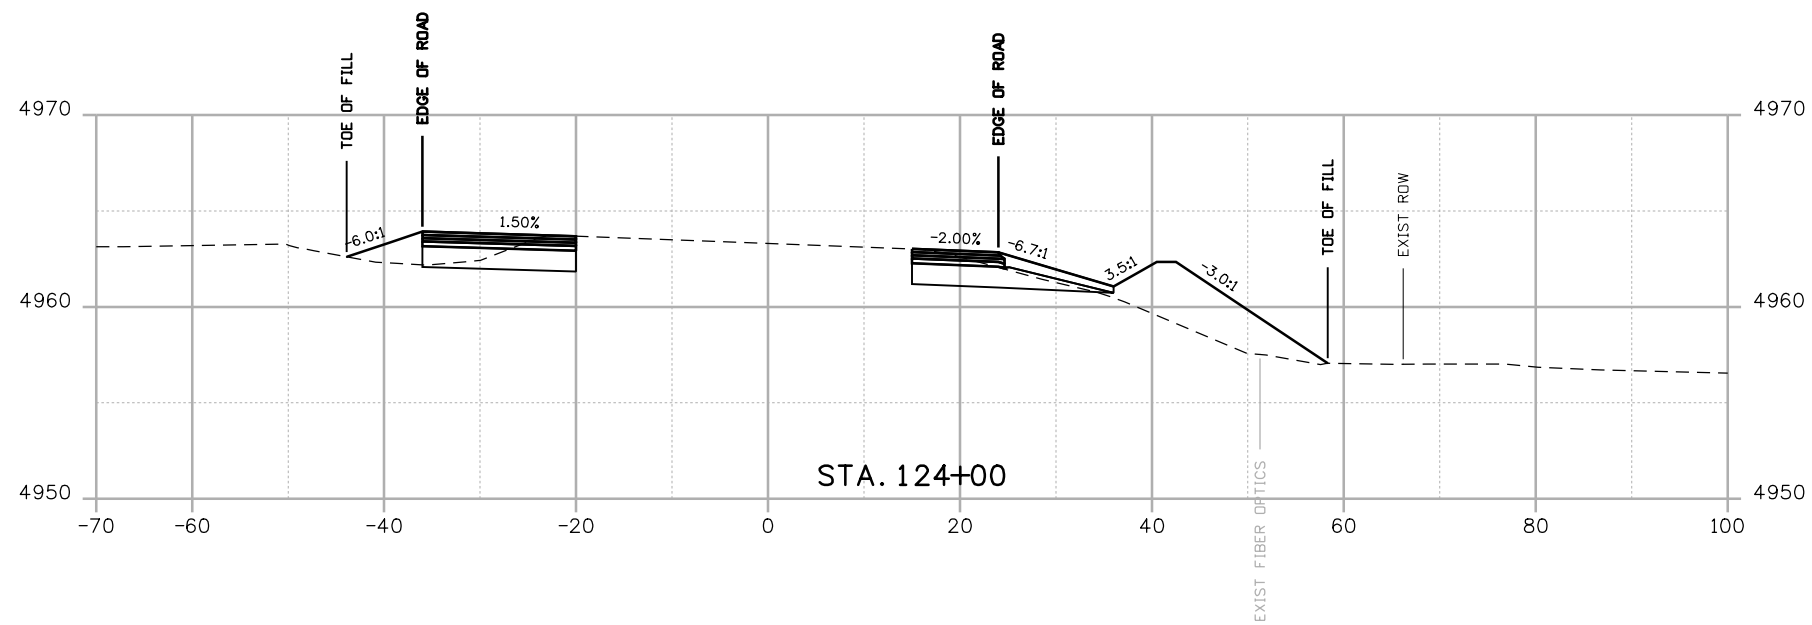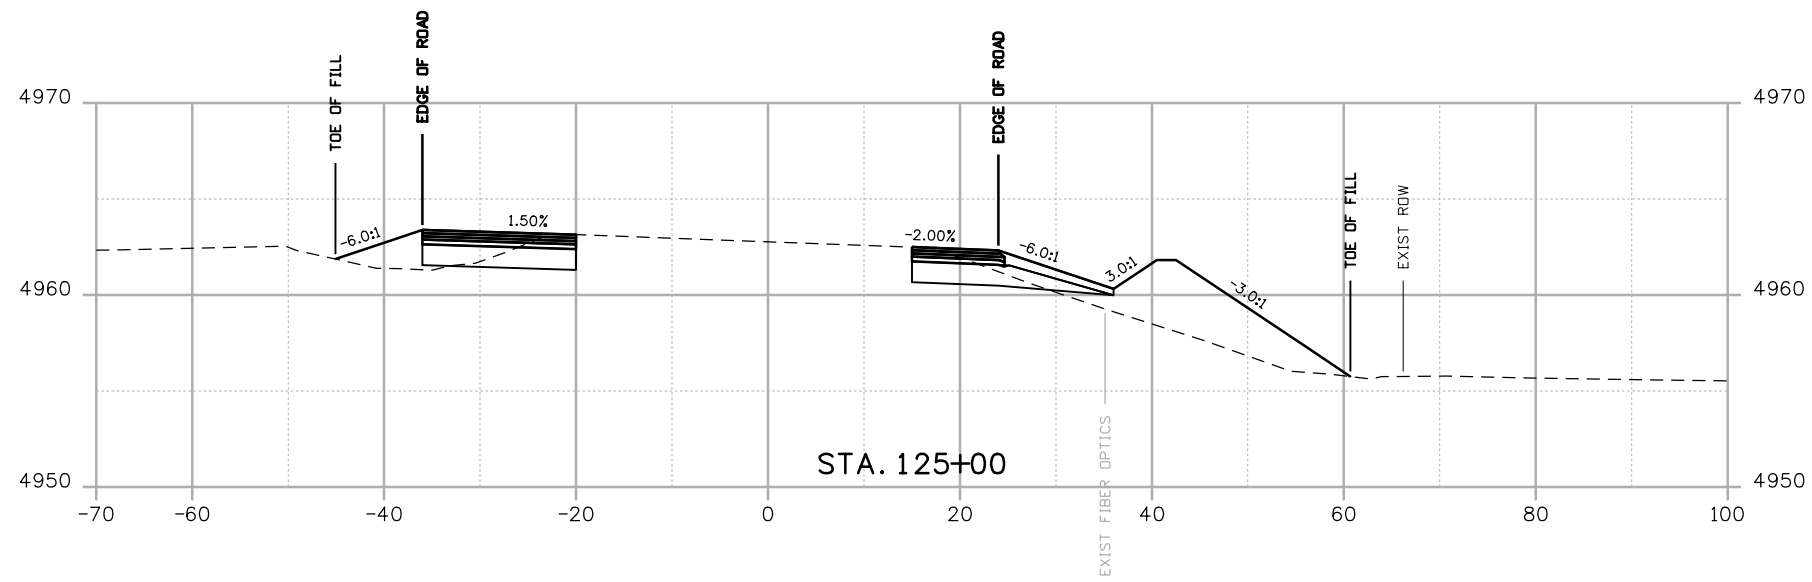

Print Date: 8/18/2014
 File Name: 19056Cross Section.dgn
 Horiz. Scale: 1:20 Vert. Scale: As Noted



J.F. SATO AND ASSOCIATES
 5898 South Rapp Street
 Littleton, Colorado 80120

| Sheet Revisions | | |
|-----------------|----------|-------|
| Date: | Comments | Init. |
| | | |
| | | |
| | | |

Colorado Department of Transportation


 902 Erie Avenue
 Pueblo, CO 81001
 Phone: 719-562-5509 FAX: 719-546-5702
Region 2 **DTD**

| As Constructed |
|----------------|
| No Revisions: |
| Revised: |
| Void: |

| US 50 WEST CROSS SECTIONS US 50 | | | |
|---------------------------------|----|-------------------|-------------|
| Designer: | AB | Structure Numbers | |
| Detailer: | AB | | |
| Subset: | XS | Subset Sheets: | X15 of X115 |

| Project No./Code |
|-------------------------|
| FSA 0503-081 |
| 19751 |
| Sheet Number 415 |

abornert 5:35:34 PM \\Nas\0900_Jobs\0940E_CDOT_US50_Design\04_Design\19056_Design\Drawings\33_Cross_Sections\19056Cross Section.dgn

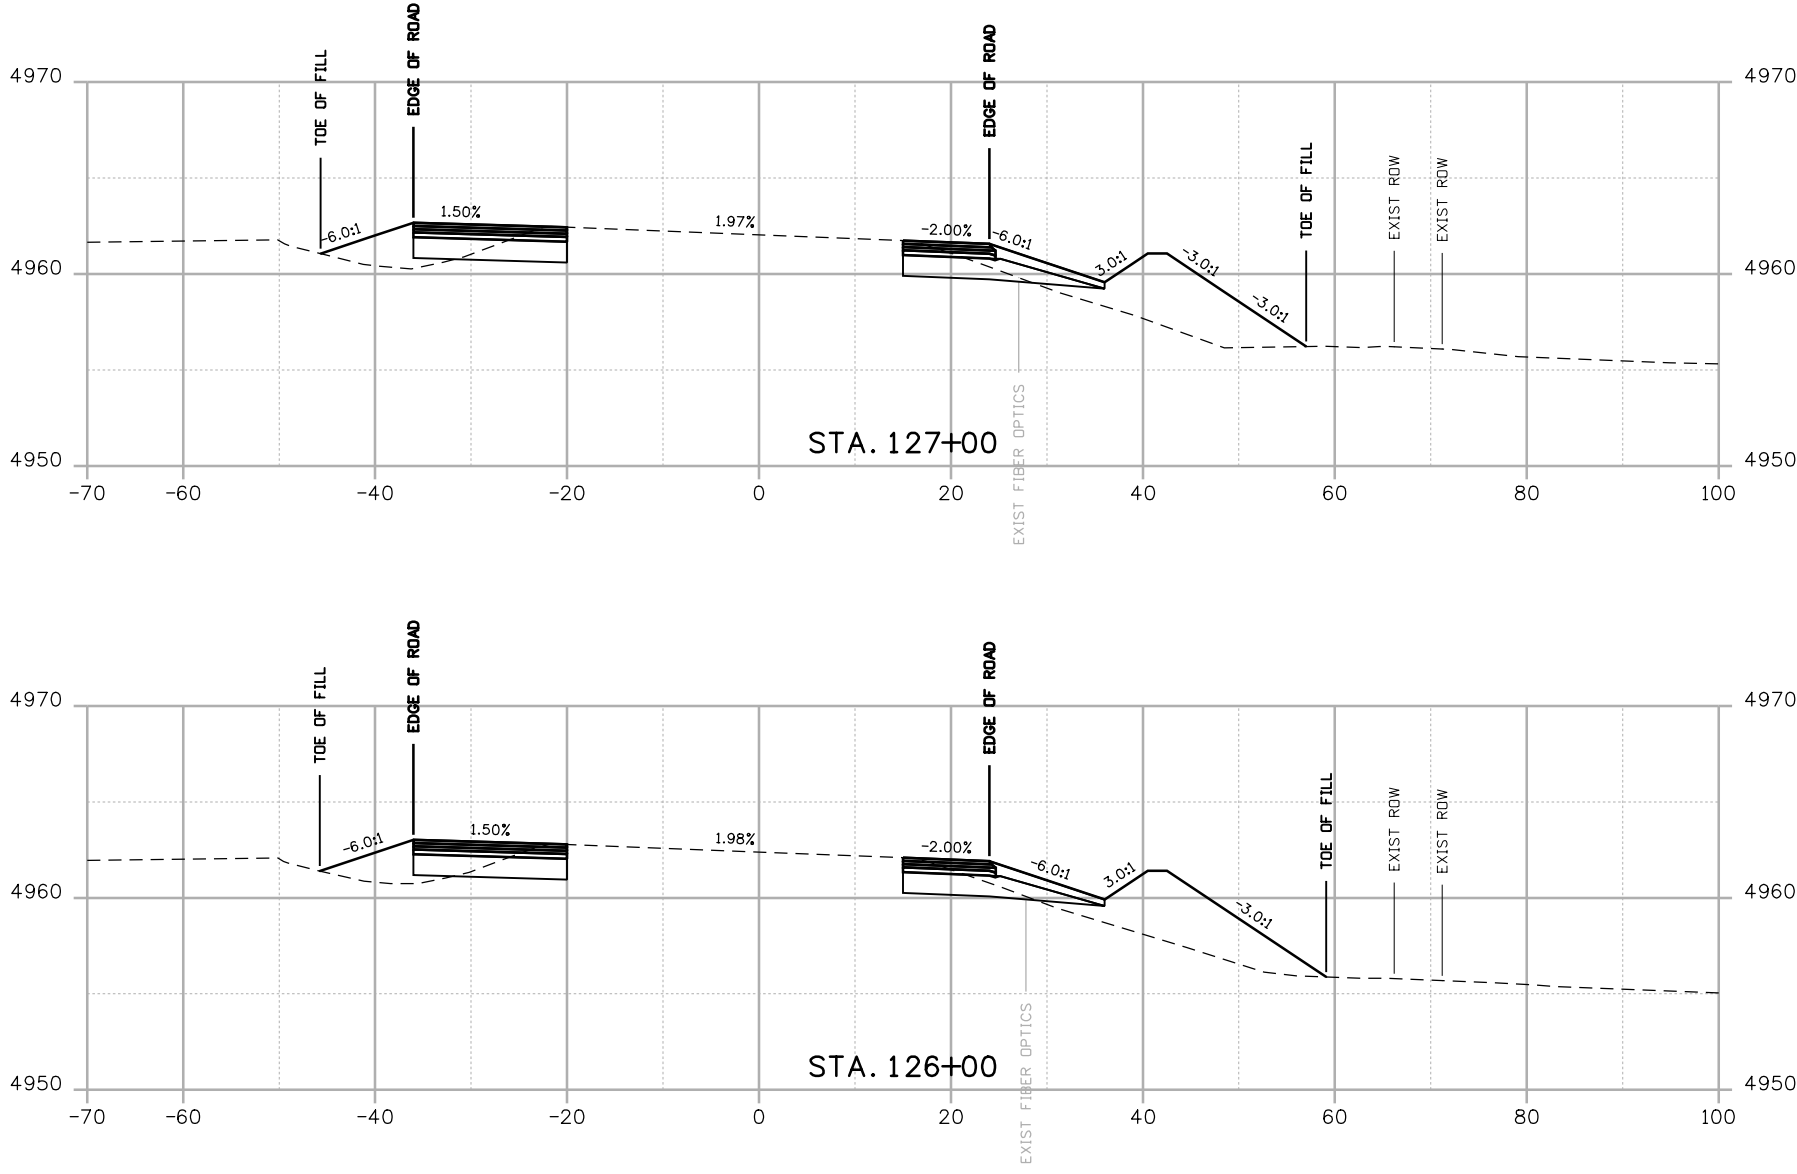

Print Date: 8/18/2014
 File Name: 19056Cross Section.dgn
 Horiz. Scale: 1:20 Vert. Scale: As Noted

JFS & A J. F. SATO AND ASSOCIATES
 5898 South Rapp Street
 Littleton, Colorado 80120

| Sheet Revisions | | |
|-----------------|----------|-------|
| Date: | Comments | Init. |
| | | |
| | | |
| | | |

Colorado Department of Transportation

 902 Erie Avenue
 Pueblo, CO 81001
 Phone: 719-562-5509 FAX: 719-546-5702

Region 2 DTD

As Constructed



| |
|---------------|
| No Revisions: |
| Revised: |
| Void: |

**US 50 WEST
 CROSS SECTIONS
 US 50**

| | | | |
|-----------|----|-------------------|-------------|
| Designer: | AB | Structure Numbers | |
| Detailer: | AB | Subset Sheets: | X16 of X115 |
| Subset: | XS | | |

| |
|-------------------------|
| Project No./Code |
| FSA 0503-081 |
| 19751 |
| Sheet Number 416 |

abouhert 5:35:36 PM \\nas1\0900...Jobs\0940E_CDOT_US50_Design\04...Design\19056\Design\Drawings\33...Cross_Sections\19056Cross_Section.dgn

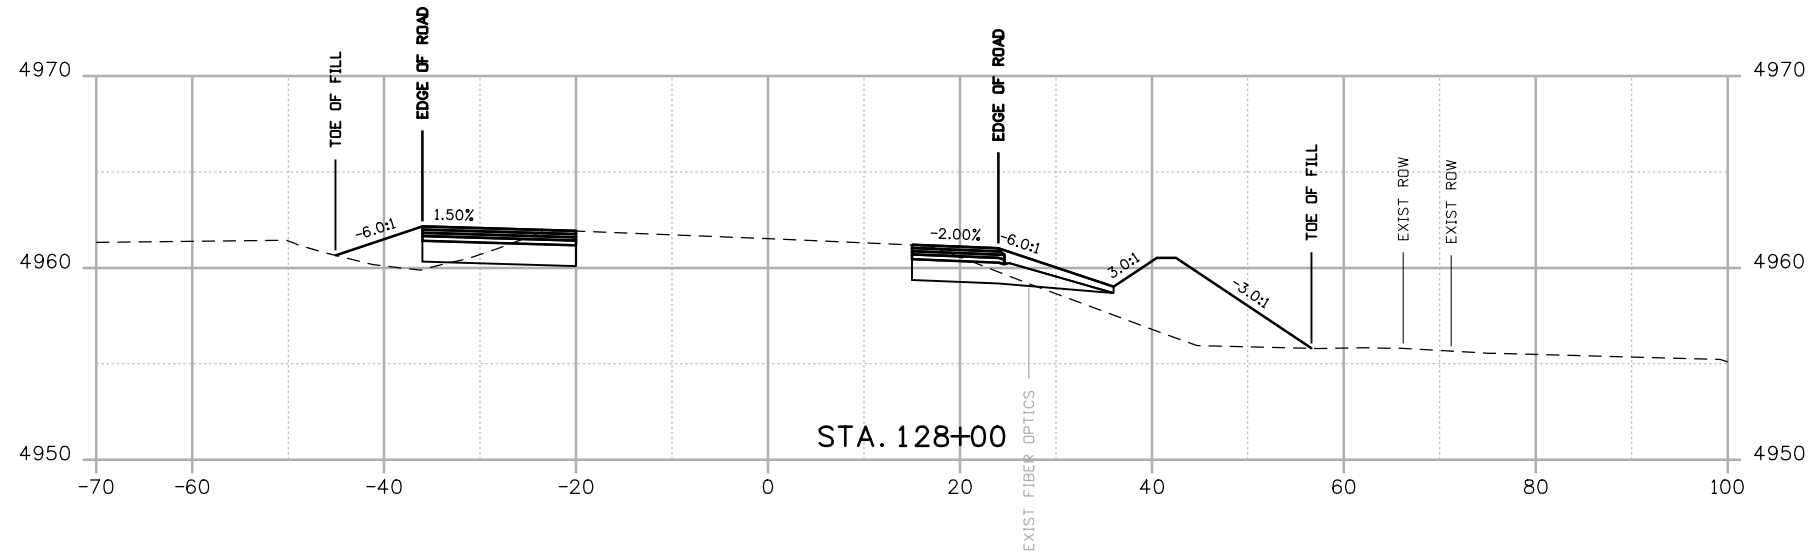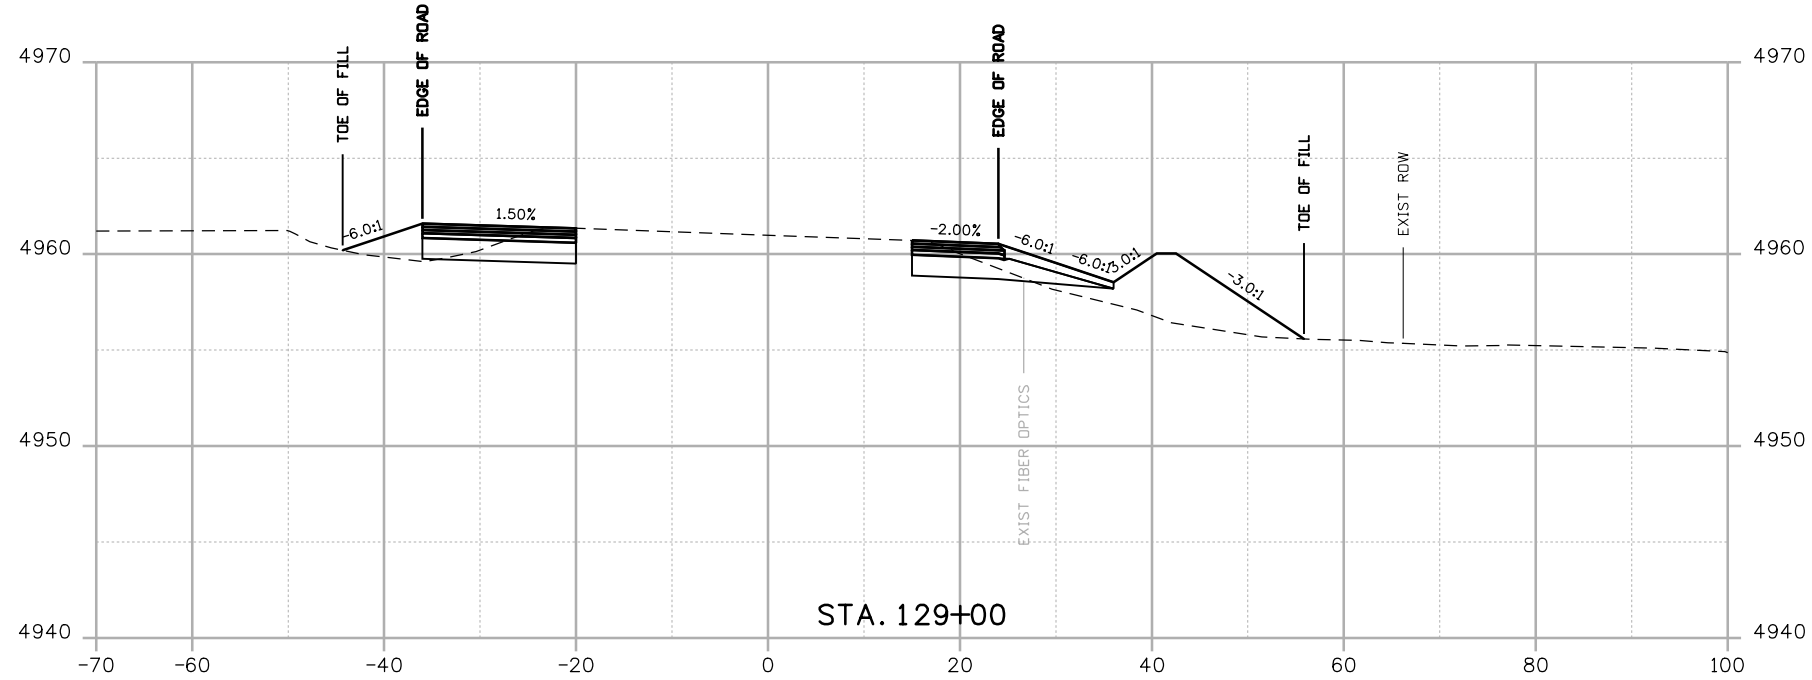

Print Date: 8/18/2014
 File Name: 19056Cross Section.dgn
 Horiz. Scale: 1:20 Vert. Scale: As Noted

JFS & A
 J. F. SATO AND ASSOCIATES
 5898 South Rapp Street
 Littleton, Colorado 80120



| Sheet Revisions | | |
|-----------------|----------|-------|
| Date: | Comments | Init. |
| | | |
| | | |
| | | |

Colorado Department of Transportation



 902 Erie Avenue
 Pueblo, CO 81001
 Phone: 719-562-5509 FAX: 719-546-5702
 Region 2 DTD

As Constructed
 No Revisions:
 Revised:
 Void:

US 50 WEST CROSS SECTIONS US 50
 Designer: AB Structure Numbers
 Detailer: AB
 Subset: XS Subset Sheets: X17 of X115

Project No./Code
 FSA 0503-081
 19751
 Sheet Number **417**

aboonert 5:35:37 PM \\nas\0900...Jobs\0940E_CDOT_US50_Design\04_Design\19056\Design\Drawings\33_Cross_Sections\19056Cross_Section.dgn

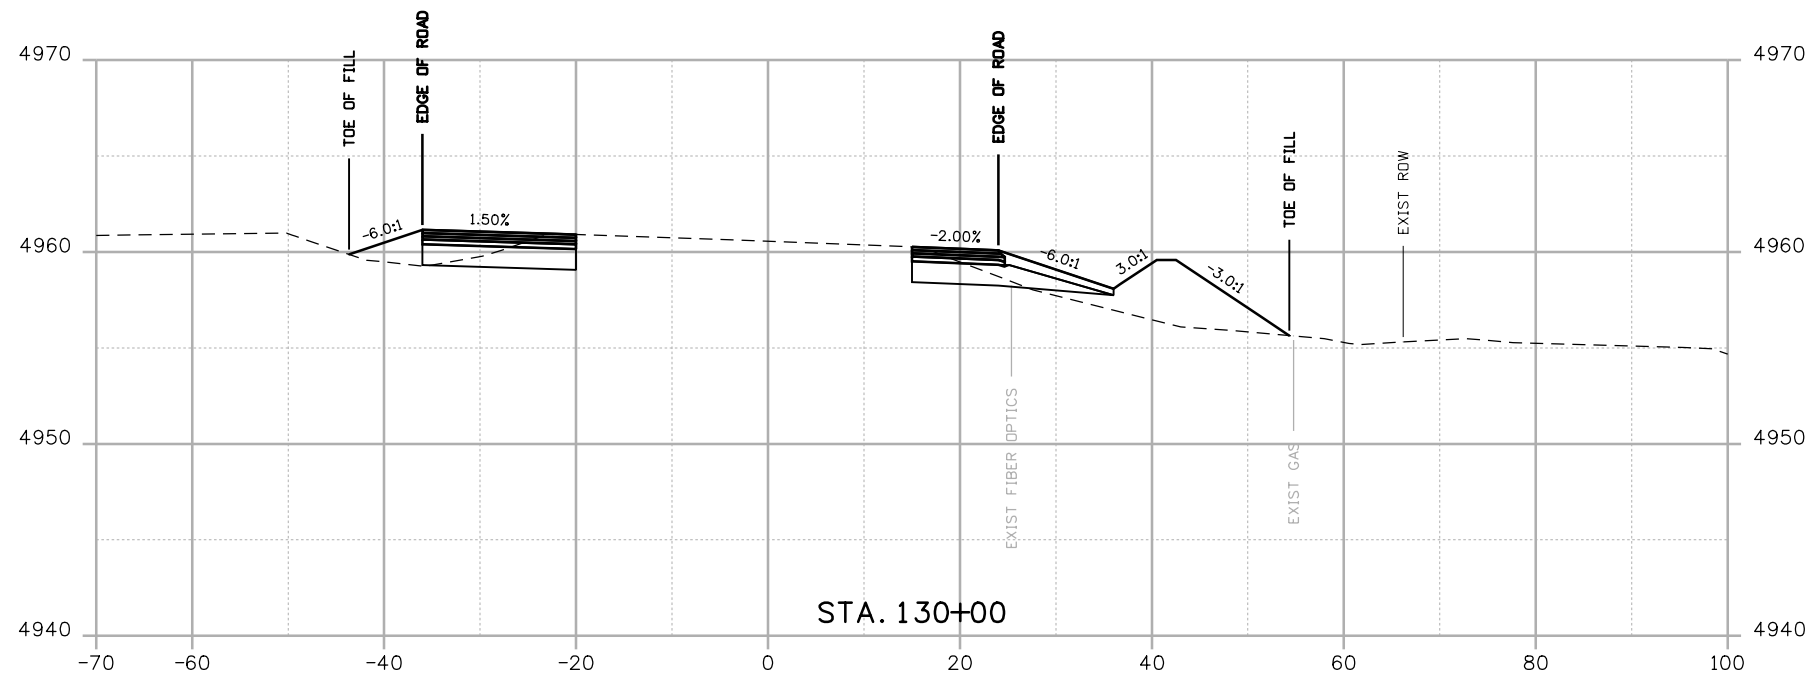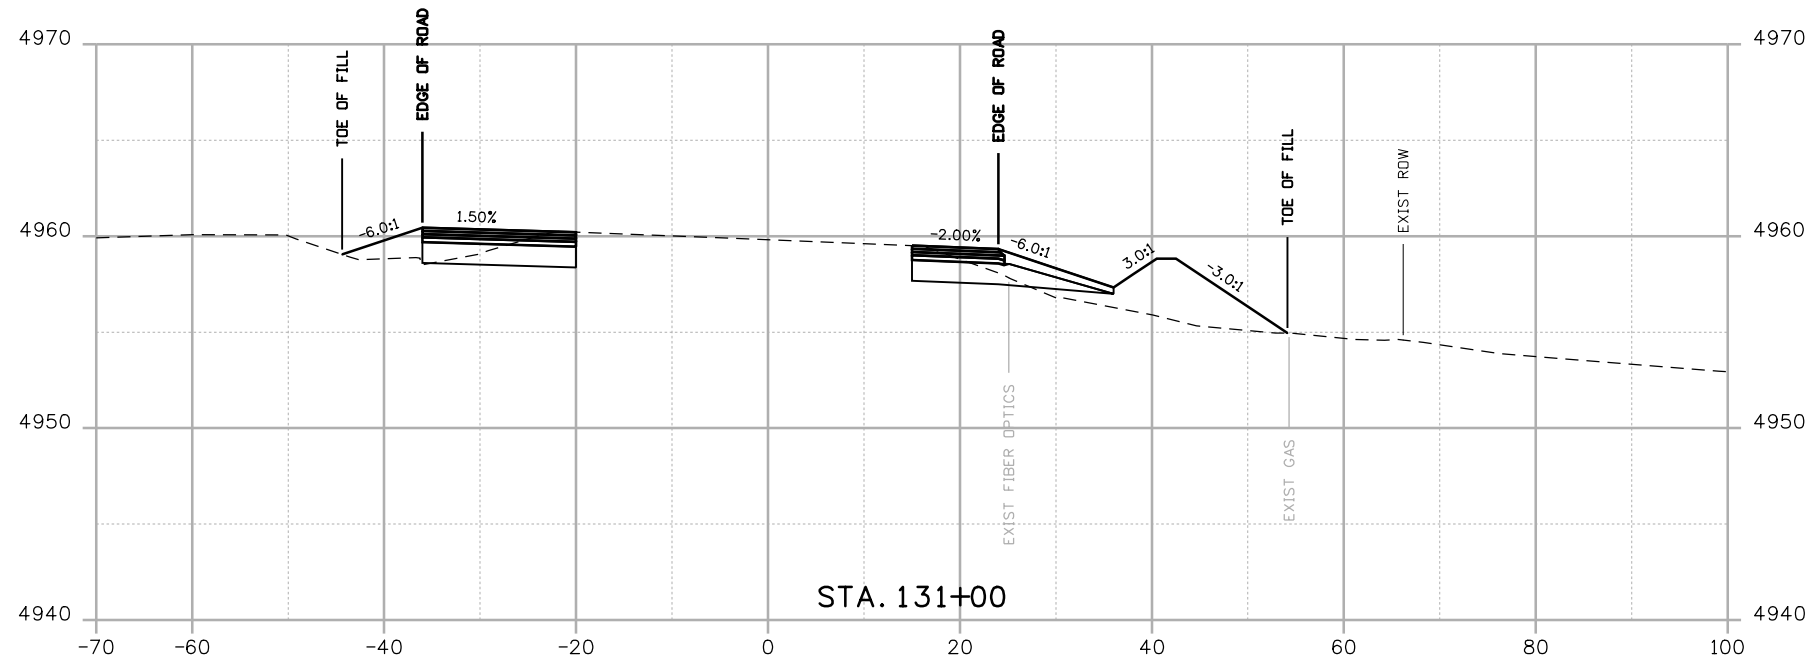

Print Date: 8/18/2014
 File Name: 19056Cross Section.dgn
 Horiz. Scale: 1:20 Vert. Scale: As Noted

JFS & A
 J. F. SATO AND ASSOCIATES
 5898 South Rapp Street
 Littleton, Colorado 80120



| Sheet Revisions | | |
|-----------------|----------|-------|
| Date: | Comments | Init. |
| | | |
| | | |
| | | |

Colorado Department of Transportation



 902 Erie Avenue
 Pueblo, CO 81001
 Phone: 719-562-5509 FAX: 719-546-5702
 Region 2 DTD

As Constructed
 No Revisions:
 Revised:
 Void:

US 50 WEST CROSS SECTIONS US 50
 Designer: AB
 Detailer: AB
 Subset: XS
 Structure Numbers
 Subset Sheets: X18 of X115

Project No./Code
 FSA 0503-081
 19751
 Sheet Number **418**

a:\nash\0900...Jobs\0940E_CDOT_US50_Design\04_Design\19056\Design\Drawings\33_Cross_Sections\19056Cross_Section.dgn

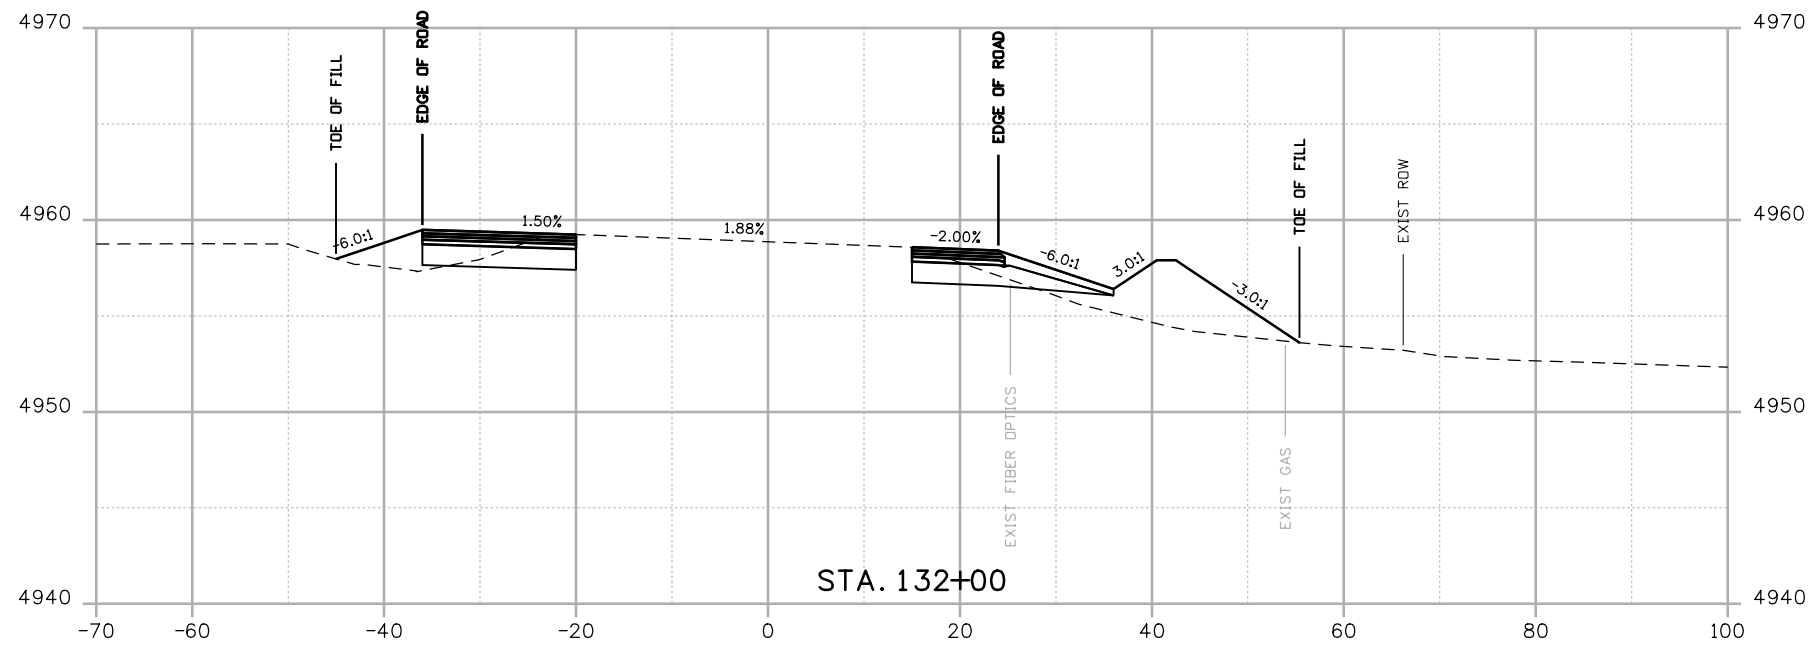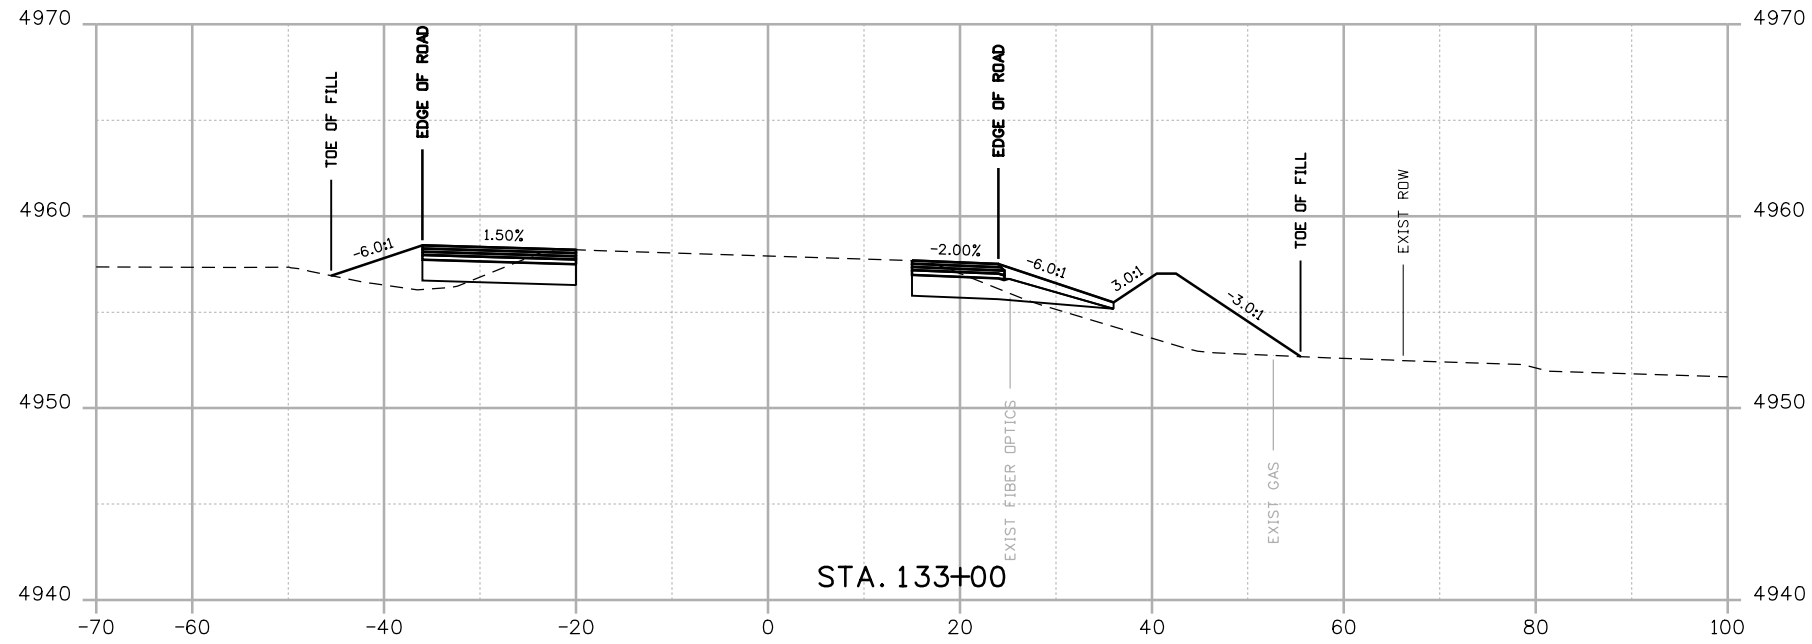

Print Date: 8/18/2014
 File Name: 19056Cross Section.dgn
 Horiz. Scale: 1:20 Vert. Scale: As Noted

J. F. SATO AND ASSOCIATES
 5898 South Rapp Street
 Littleton, Colorado 80120

| Sheet Revisions | | |
|-----------------|----------|-------|
| Date: | Comments | Init. |
| | | |
| | | |
| | | |

Colorado Department of Transportation

902 Erie Avenue
 Pueblo, CO 81001
 Phone: 719-562-5509 FAX: 719-546-5702



Region 2 DTD

| | |
|----------------|--|
| As Constructed | |
| No Revisions: | |
| Revised: | |
| Void: | |

| | | | |
|---------------------------|----|----------------------------|--|
| US 50 WEST CROSS SECTIONS | | | |
| US 50 | | | |
| Designer: | AB | Structure Numbers | |
| Detailer: | AB | | |
| Subset: | XS | Subset Sheets: X19 of X115 | |

| | |
|------------------|-----|
| Project No./Code | |
| FSA 0503-081 | |
| 19751 | |
| Sheet Number | 419 |

aboonert 5:35:41 PM \\nas1\0900_jobs\0940E_CDDT_US50_Design\04_Design\19056_Cross_Sections\33_Cross_Sections\19056Cross_Section.dgn

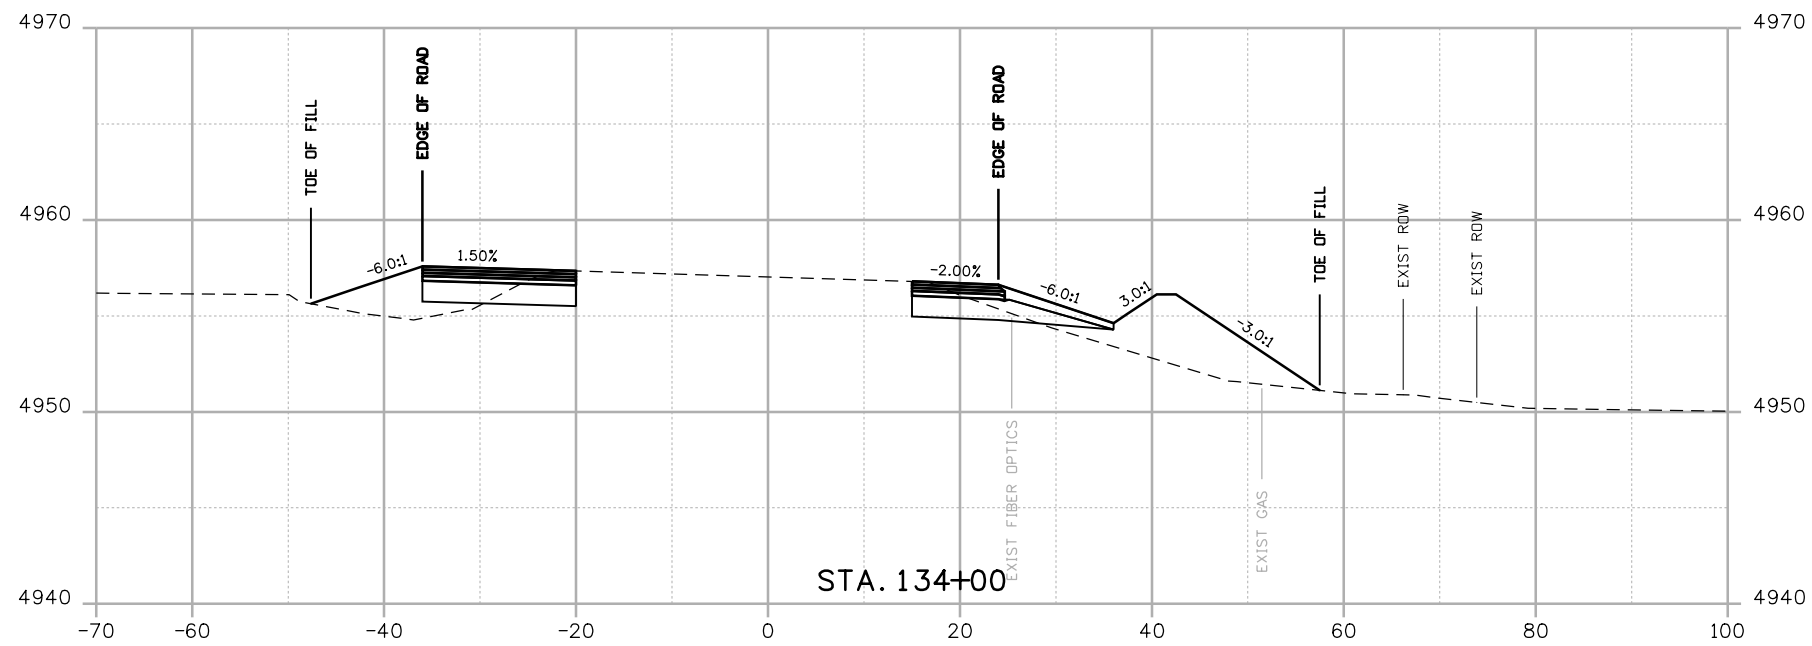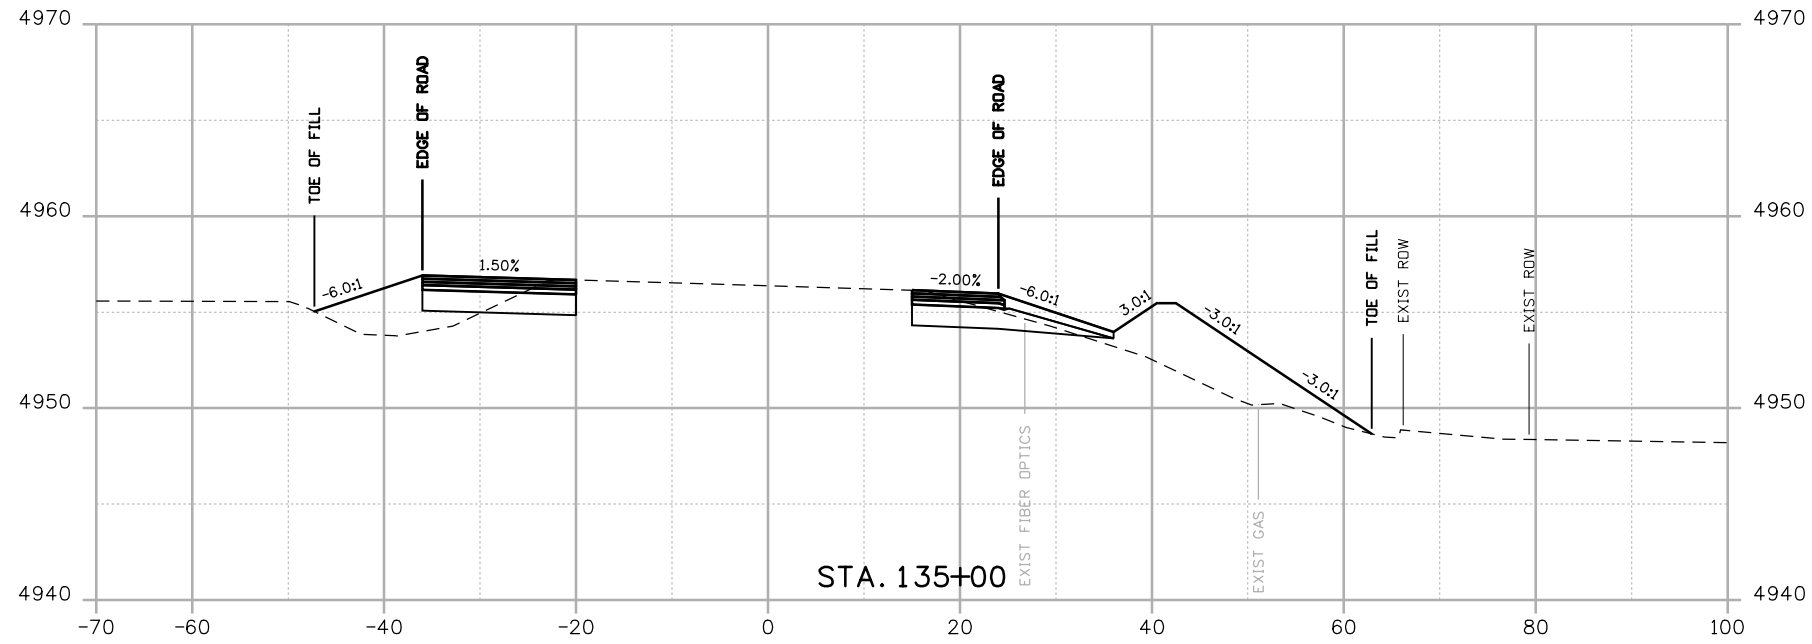

Print Date: 8/18/2014
 File Name: 19056Cross Section.dgn
 Horiz. Scale: 1:20 Vert. Scale: As Noted

JFS & A
 J. F. SATO AND ASSOCIATES
 5898 South Rapp Street
 Littleton, Colorado 80120

0000

| Sheet Revisions | | |
|-----------------|----------|-------|
| Date: | Comments | Init. |
| | | |
| | | |
| | | |

Colorado Department of Transportation



 902 Erie Avenue
 Pueblo, CO 81001
 Phone: 719-562-5509 FAX: 719-546-5702
 Region 2 DTD

As Constructed
 No Revisions:
 Revised:
 Void:

US 50 WEST CROSS SECTIONS US 50
 Designer: AB
 Detailer: AB
 Subset: XS
 Structure Numbers
 Subset Sheets: X20 of X115

Project No./Code
 FSA 0503-081
 19751
 Sheet Number **420**

abonhart 5:35:42 PM \\nas\0900...Jobs\0940E_CDOT_US50_Design\04_Design\19056_Cross_Sections\Drawings\33_Cross_Sections\19056Cross_Section.dgn

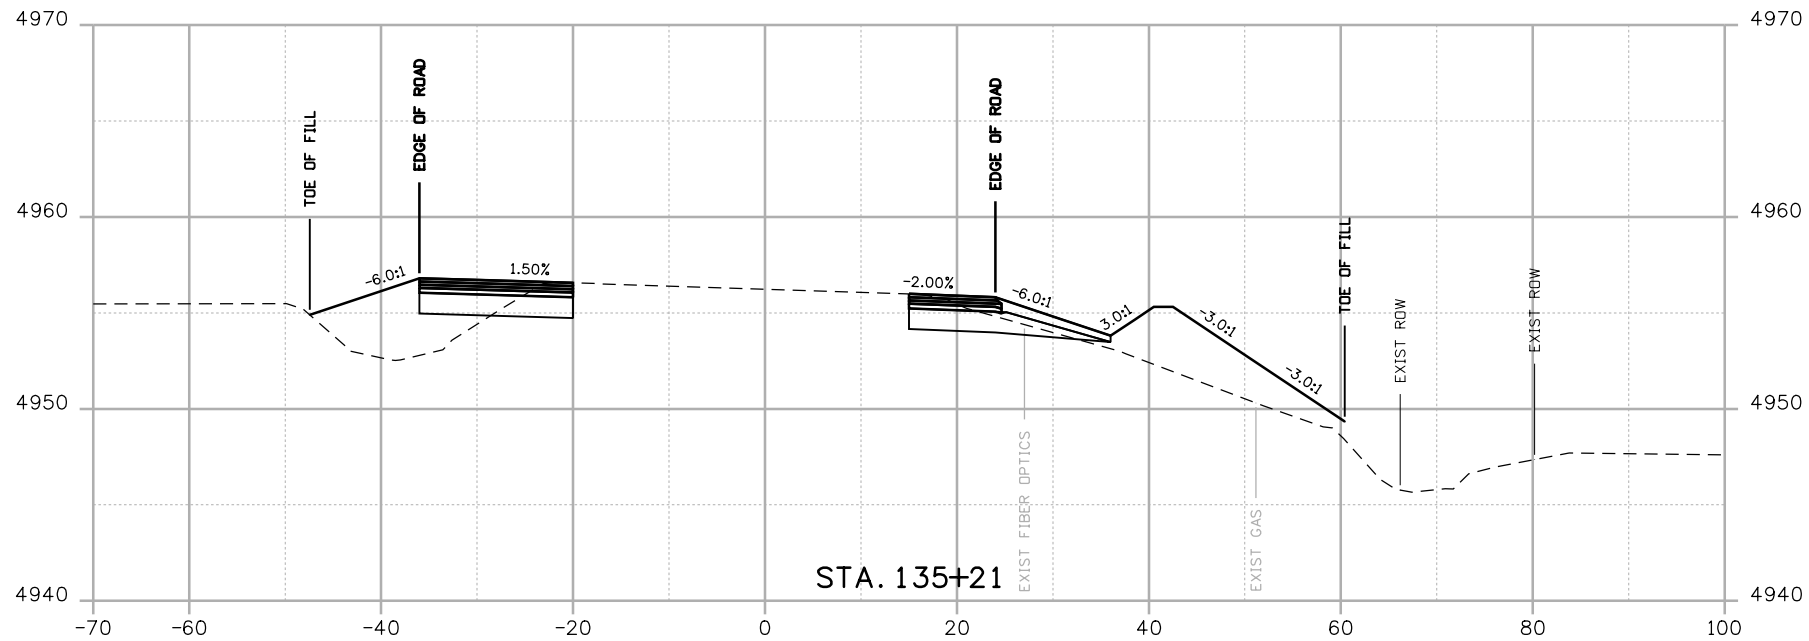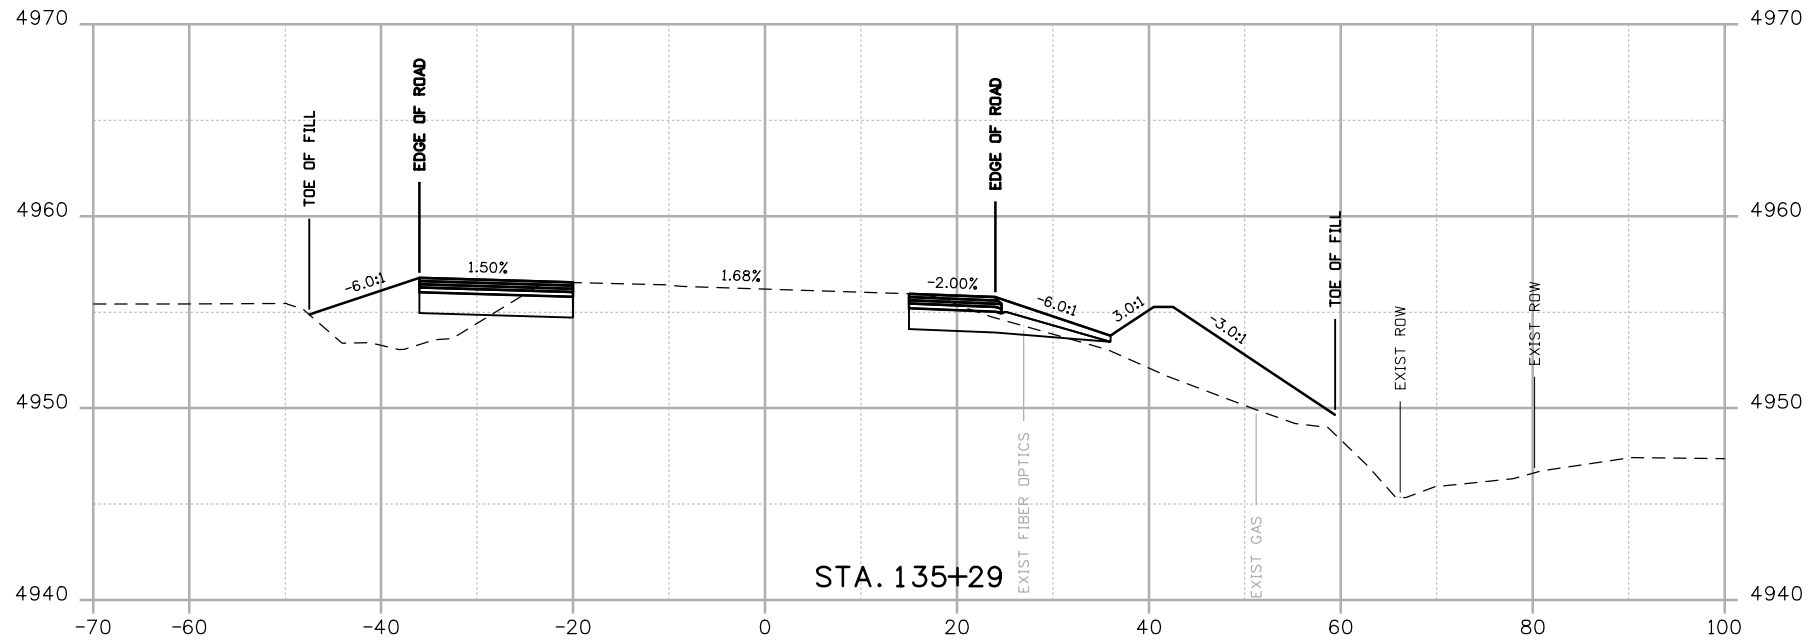

Print Date: 8/18/2014
 File Name: 19056Cross Section.dgn
 Horiz. Scale: 1:20 Vert. Scale: As Noted

JFS & A J. F. SATO AND ASSOCIATES
 5898 South Rapp Street
 Littleton, Colorado 80120

0000

| Sheet Revisions | | |
|-----------------|----------|-------|
| Date: | Comments | Init. |
| | | |
| | | |
| | | |
| | | |
| | | |

Colorado Department of Transportation
 902 Erie Avenue
 Pueblo, CO 81001
 Phone: 719-562-5509 FAX: 719-546-5702
 Region 2 DTD



As Constructed
 No Revisions:
 Revised:
 Void:

US 50 WEST
 CROSS SECTIONS
 US 50

| | | | |
|-----------|----|----------------|-------------|
| Designer: | AB | Structure | |
| Detailer: | AB | Numbers | |
| Subset: | XS | Subset Sheets: | X21 of X115 |

| Project No./Code |
|-----------------------|
| FSA 0503-081 |
| 19751 |
| Sheet Number 421 |

aboonert 5:35:44 PM \\nas1\0900_Jobs\0940E_CDDT_US50_Design\04_Design\19056_Design\Drawings\33_Cross_Sections\19056Cross_Section.dgn

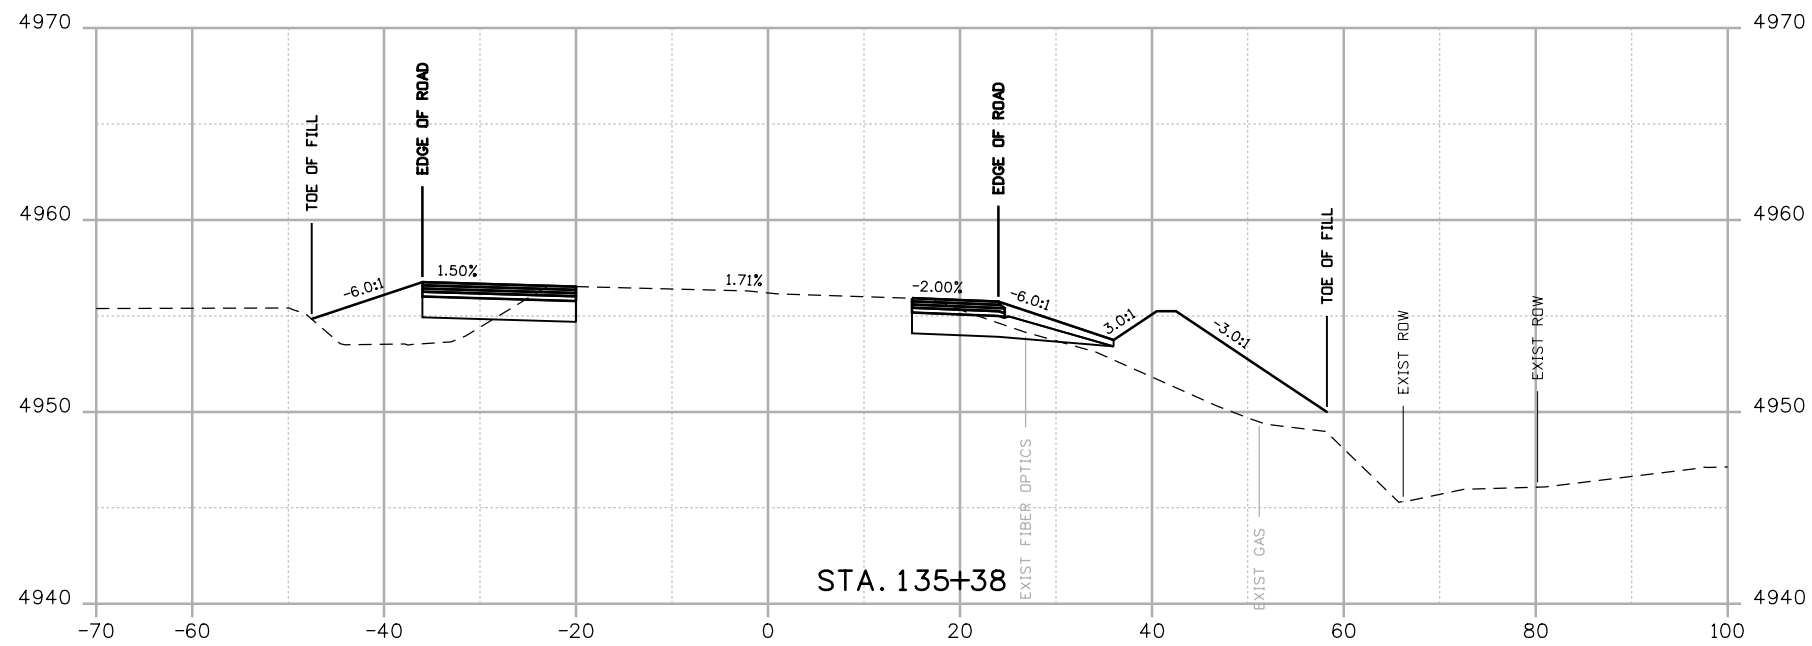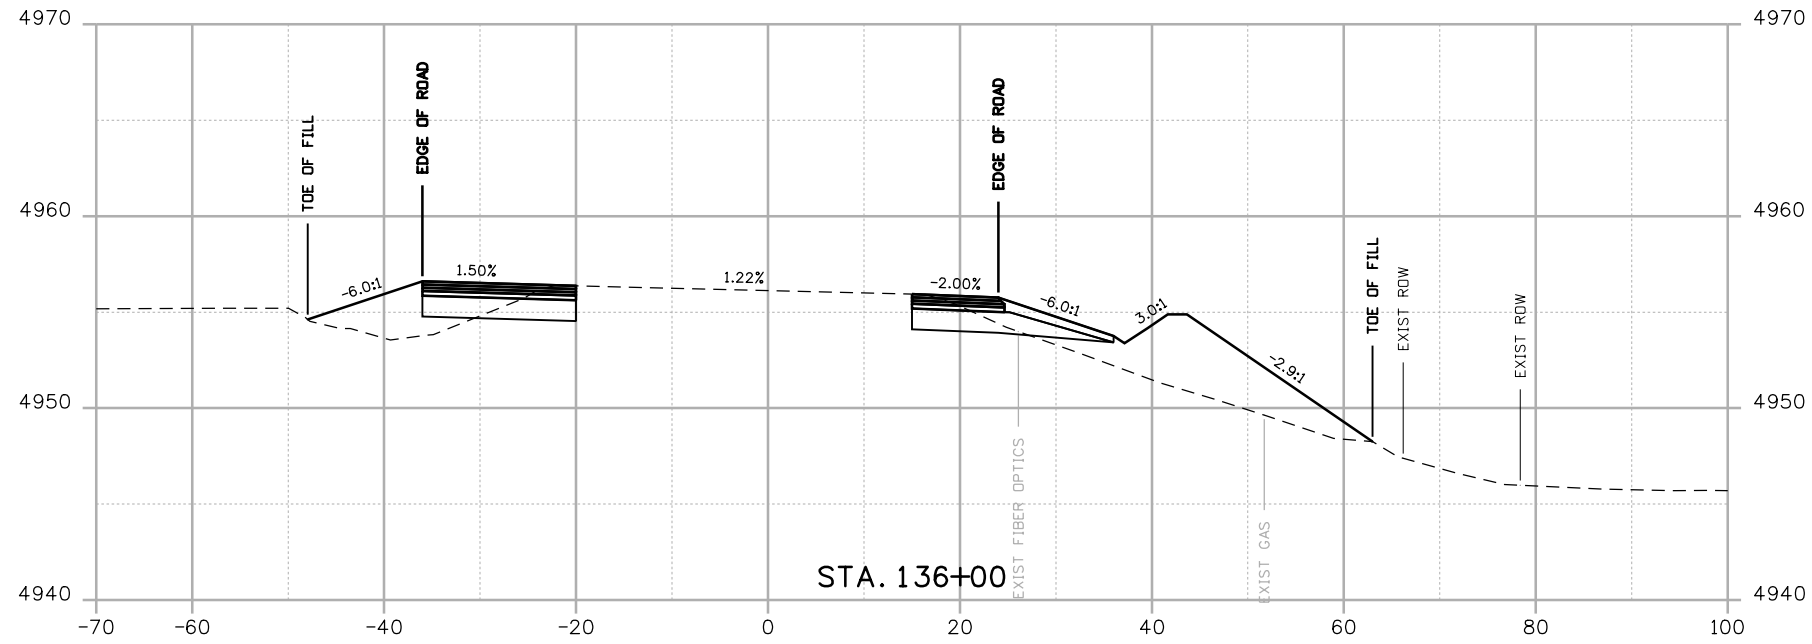

Print Date: 8/18/2014
 File Name: 19056Cross Section.dgn
 Horiz. Scale: 1:20 Vert. Scale: As Noted

JFS & A
 J. F. SATO AND ASSOCIATES
 5898 South Rapp Street
 Littleton, Colorado 80120

| Sheet Revisions | | |
|-----------------|----------|-------|
| Date: | Comments | Init. |
| | | |
| | | |
| | | |

Colorado Department of Transportation



 902 Erie Avenue
 Pueblo, CO 81001
 Phone: 719-562-5509 FAX: 719-546-5702
 Region 2 DTD

| As Constructed |
|----------------|
| No Revisions: |
| Revised: |
| Void: |

| US 50 WEST CROSS SECTIONS US 50 | | | |
|---------------------------------|----|----------------|-------------|
| Designer: | AB | Structure | |
| Detailer: | AB | Numbers | |
| Subset: | XS | Subset Sheets: | X22 of X115 |

| Project No./Code |
|-------------------------|
| FSA 0503-081 |
| 19751 |
| Sheet Number 422 |

abcouert 5:35:46 PM \\ Nas\0900...Jobs\0940E_CDOT_US50_Design\04_Design\19056\Drawings\33_Cross_Sections\19056Cross_Section.dgn

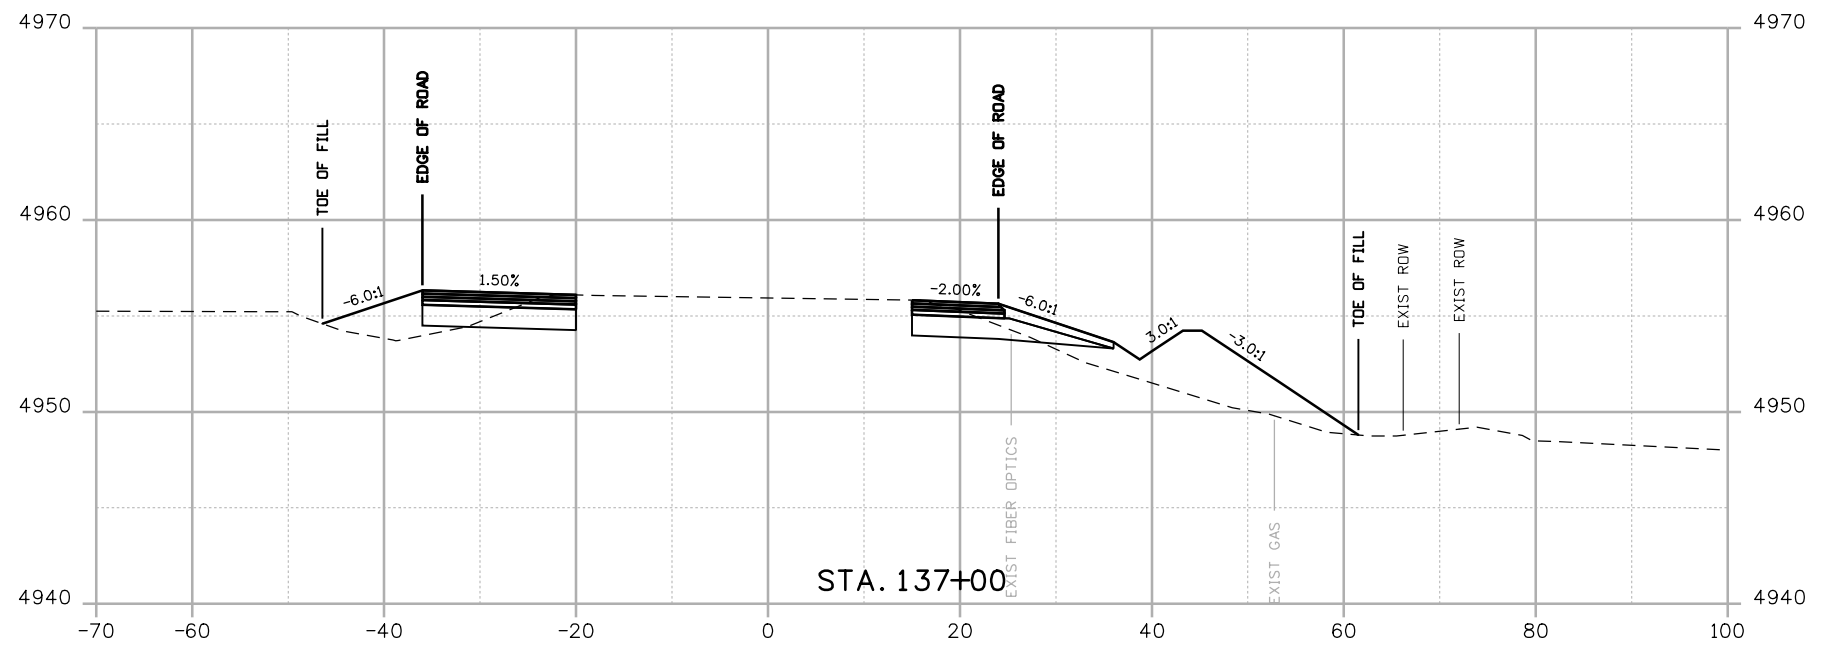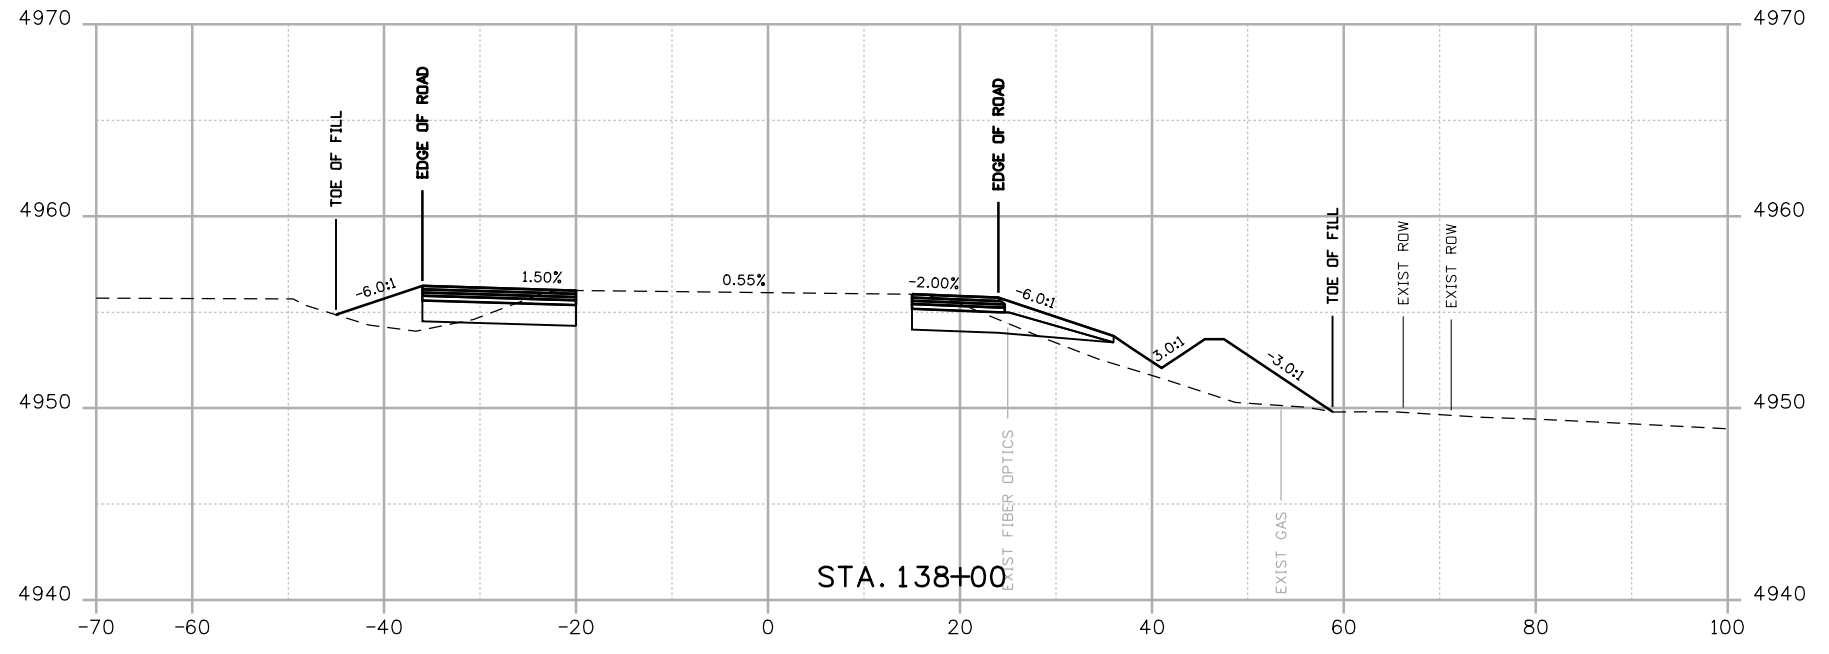

| |
|--|
| Print Date: 8/18/2014 |
| File Name: 19056Cross Section.dgn |
| Horiz. Scale: 1:20 Vert. Scale: As Noted |
| JFS & A J. F. SATO AND ASSOCIATES 5898 South Rapp Street Littleton, Colorado 80120 |

| Sheet Revisions | | |
|-----------------|----------|-------|
| Date: | Comments | Init. |
| | | |
| | | |
| | | |

Colorado Department of Transportation



902 Erie Avenue
Pueblo, CO 81001
Phone: 719-562-5509 FAX: 719-546-5702



Region 2 DTD

| As Constructed |
|----------------|
| No Revisions: |
| Revised: |
| Void: |

| US 50 WEST CROSS SECTIONS US 50 | | | |
|---------------------------------------|----|-------------------|-------------|
| Designer: | AB | Structure Numbers | |
| Detailer: | AB | | |
| Subset: | XS | Subset Sheets: | X23 of X115 |

| Project No./Code |
|-------------------------|
| FSA 0503-081 |
| 19751 |
| Sheet Number 423 |

aboonert 5:35:47 PM \\nas1\0900...Jobs\0940E CDDT US50 Design\04_Design\19056\Drawings\33_Cross_Sections\19056Cross Section.dgn

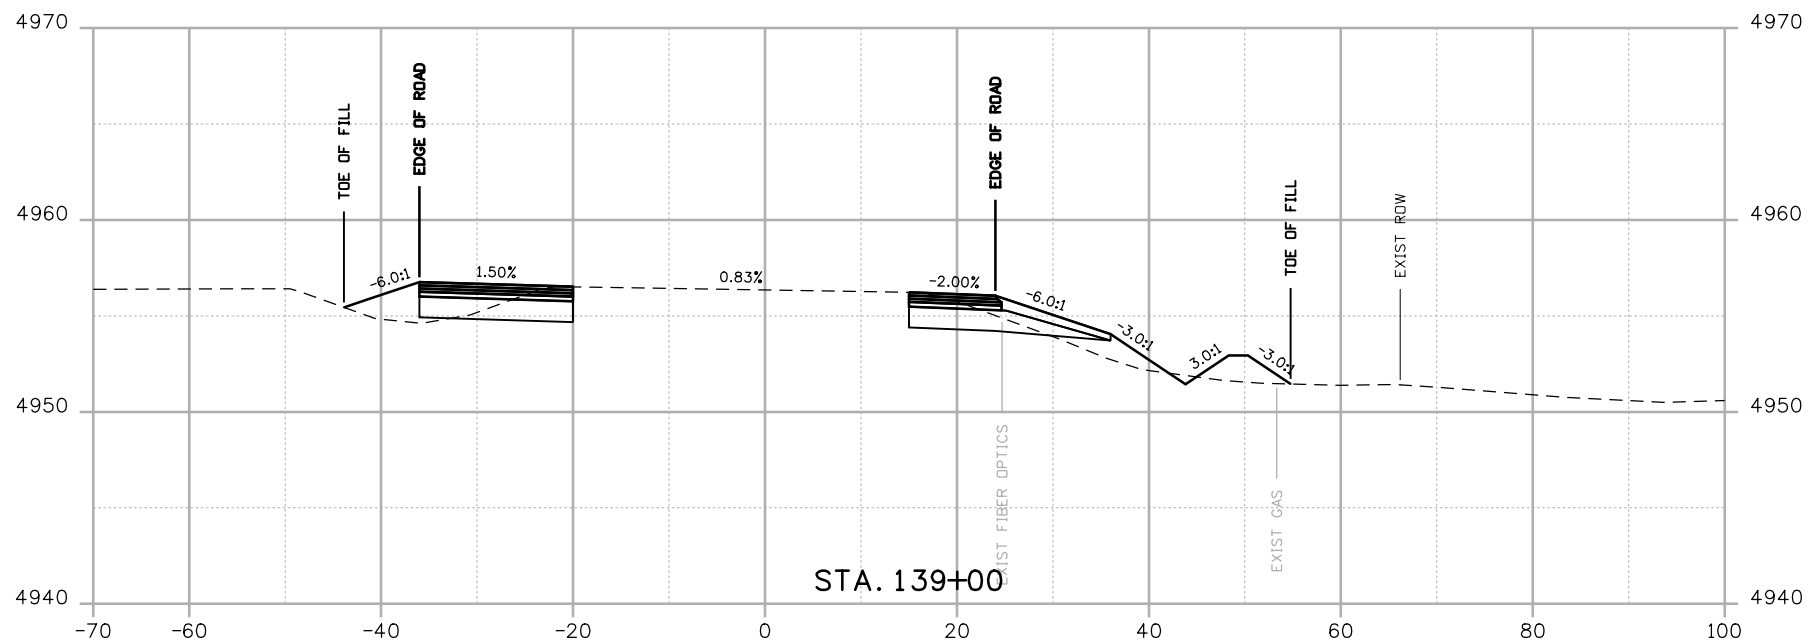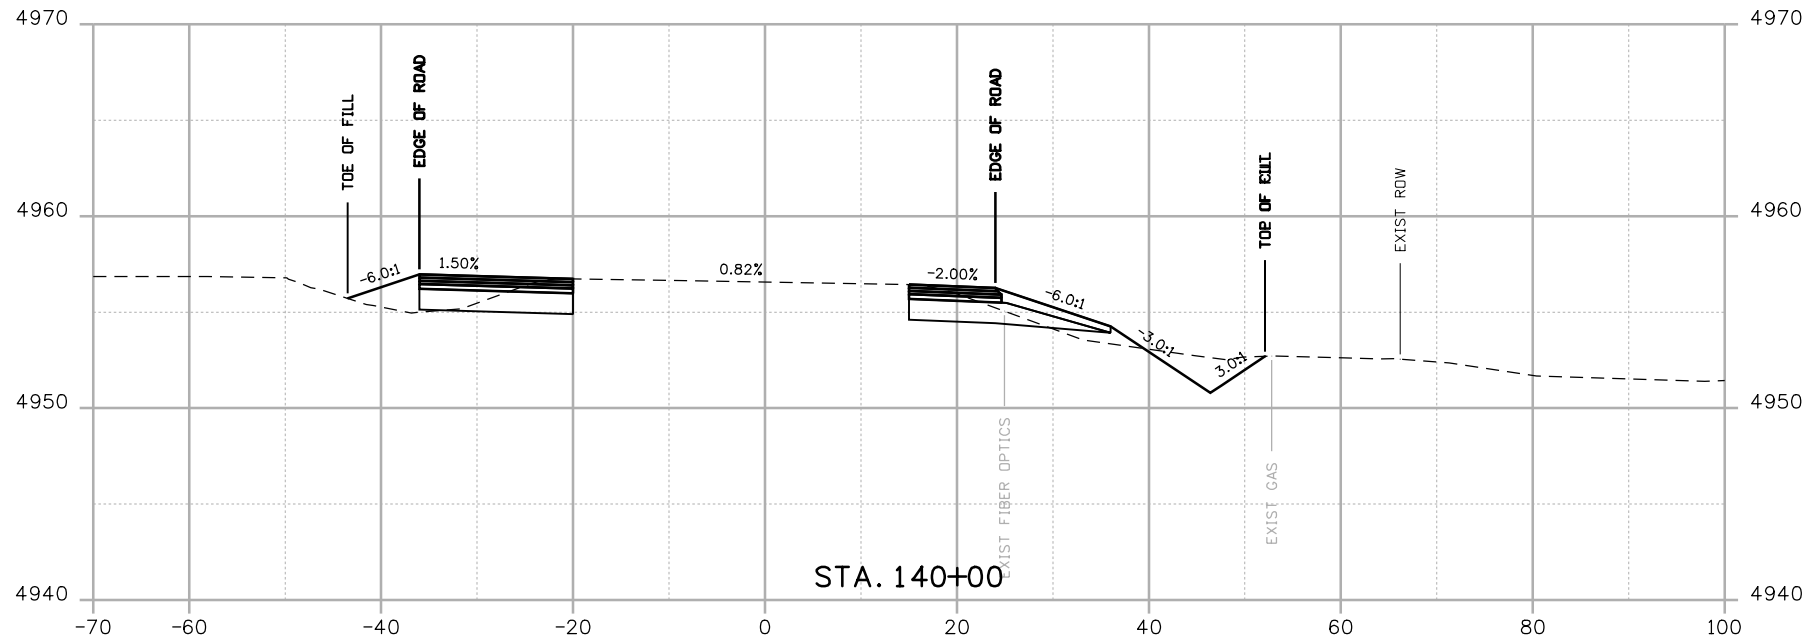

Print Date: 8/18/2014
 File Name: 19056Cross Section.dgn
 Horiz. Scale: 1:20 Vert. Scale: As Noted

| Sheet Revisions | | |
|-----------------|----------|-------|
| Date: | Comments | Init. |
| | | |
| | | |
| | | |

Colorado Department of Transportation
 902 Erie Avenue
 Pueblo, CO 81001
 Phone: 719-562-5509 FAX: 719-546-5702
 Region 2 DTD



| As Constructed |
|----------------|
| No Revisions: |
| Revised: |
| Void: |

| US 50 WEST CROSS SECTIONS US 50 | | | |
|---------------------------------|----|-------------------|-------------|
| Designer: | AB | Structure Numbers | |
| Detailer: | AB | | |
| Subset: | XS | Subset Sheets: | X24 of X115 |

| Project No./Code |
|------------------|
| FSA 0503-081 |
| 19751 |
| Sheet Number 424 |

J. F. SATO AND ASSOCIATES
 5898 South Rapp Street
 Littleton, Colorado 80120

abouhert 5:35:49 PM \\nas\0900...Jobs\0940E_CDOT_US50_Design\04_Design\19056_Design\Drawings\33_Cross_Sections\19056Cross_Section.dgn

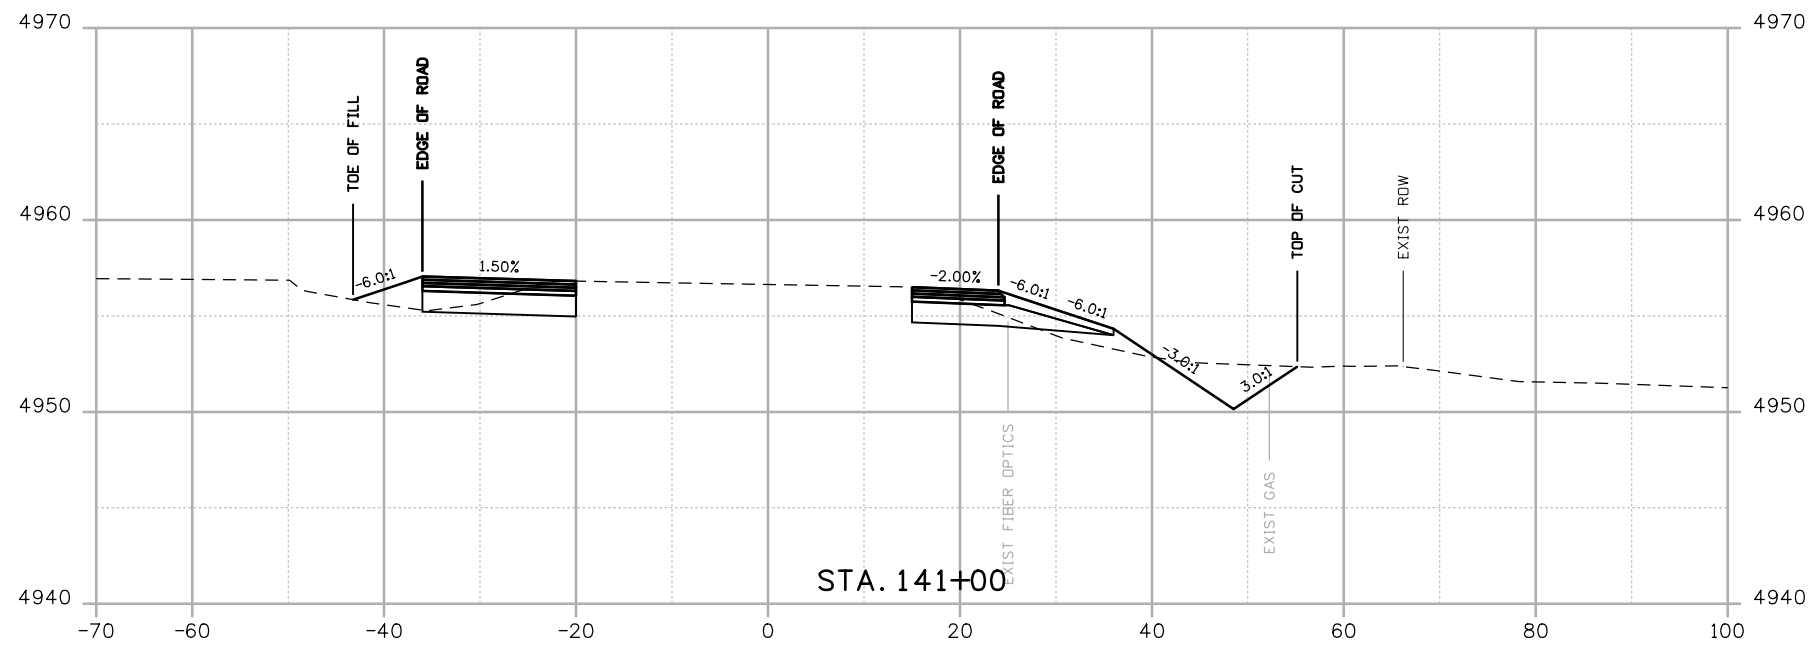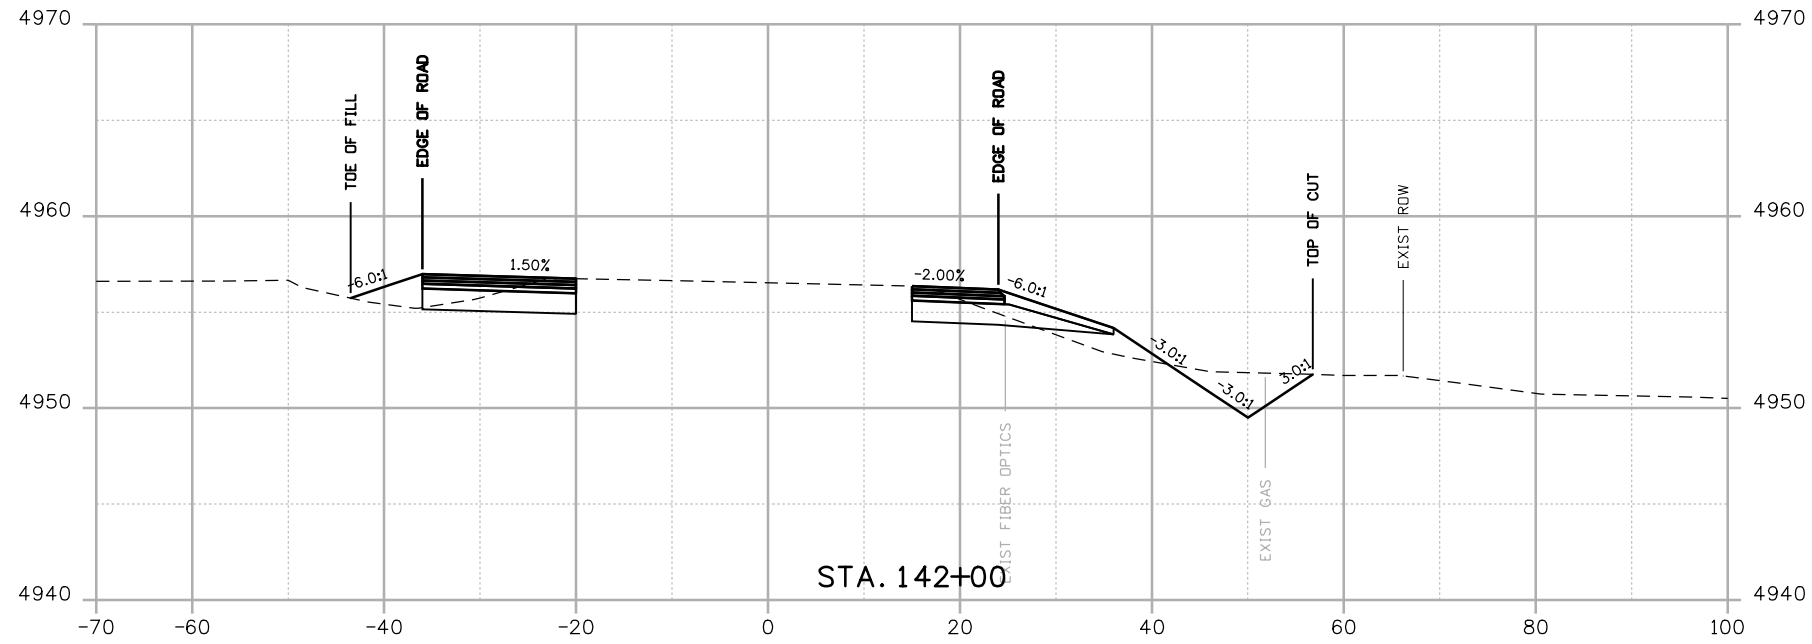

Print Date: 8/18/2014
 File Name: 19056Cross Section.dgn
 Horiz. Scale: 1:20 Vert. Scale: As Noted

JFS & A
 J. F. SATO AND ASSOCIATES
 5898 South Rapp Street
 Littleton, Colorado 80120

0000

| Sheet Revisions | | |
|-----------------|----------|-------|
| Date: | Comments | Init. |
| | | |
| | | |
| | | |

Colorado Department of Transportation



 902 Erie Avenue
 Pueblo, CO 81001
 Phone: 719-562-5509 FAX: 719-546-5702
 Region 2 DTD

As Constructed
 No Revisions:
 Revised:
 Void:

US 50 WEST CROSS SECTIONS US 50
 Designer: AB
 Detailer: AB
 Subset: XS
 Structure Numbers
 Subset Sheets: X25 of X115

Project No./Code
 FSA 0503-081
 19751
 Sheet Number **425**

aboonert 5:35:51 PM \\nas1\0900_jobs\0940E_CDDT_US50_Design\04_Design\19056_Cross_Sections\33_Cross_Sections\19056Cross_Section.dgn

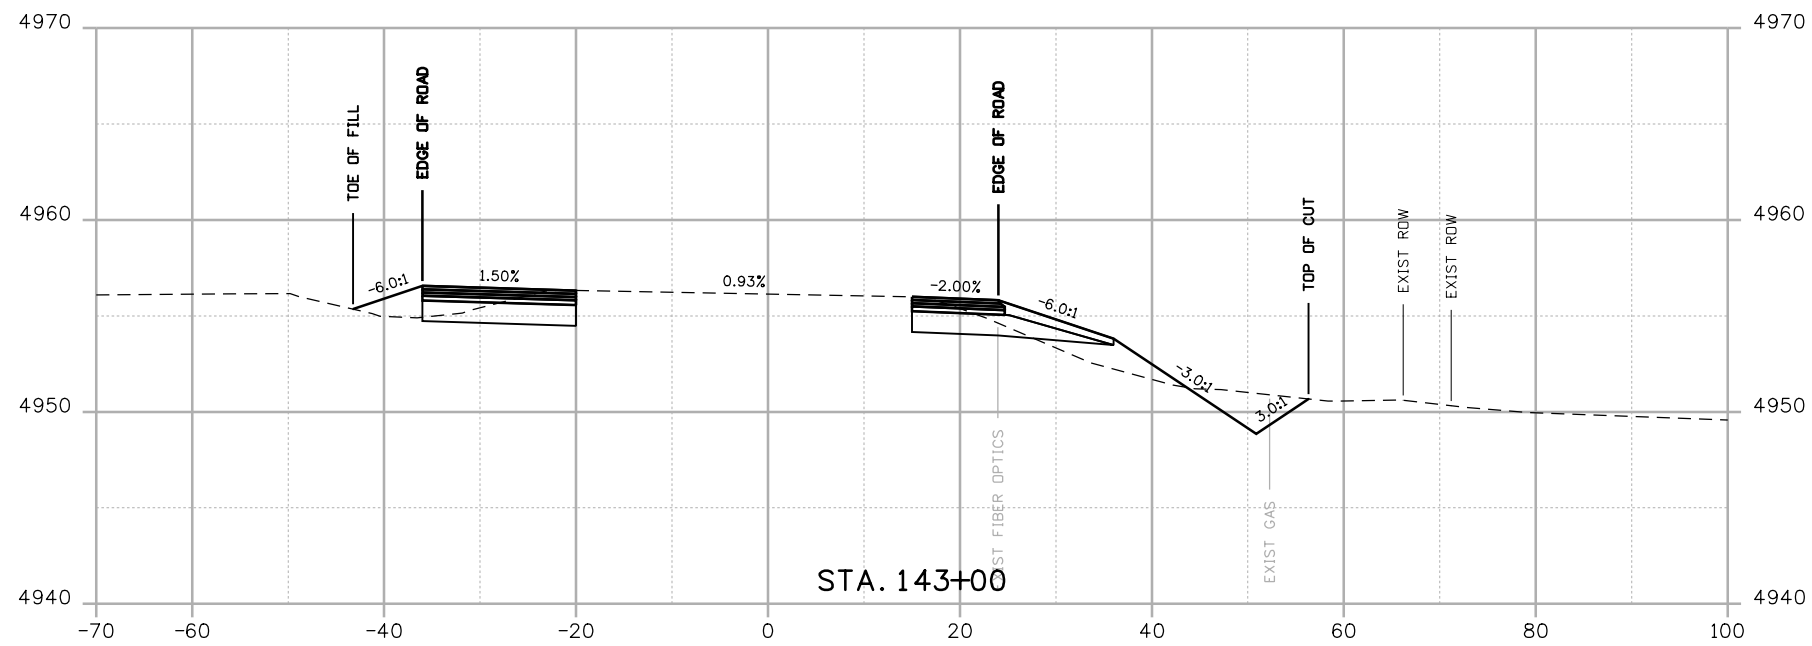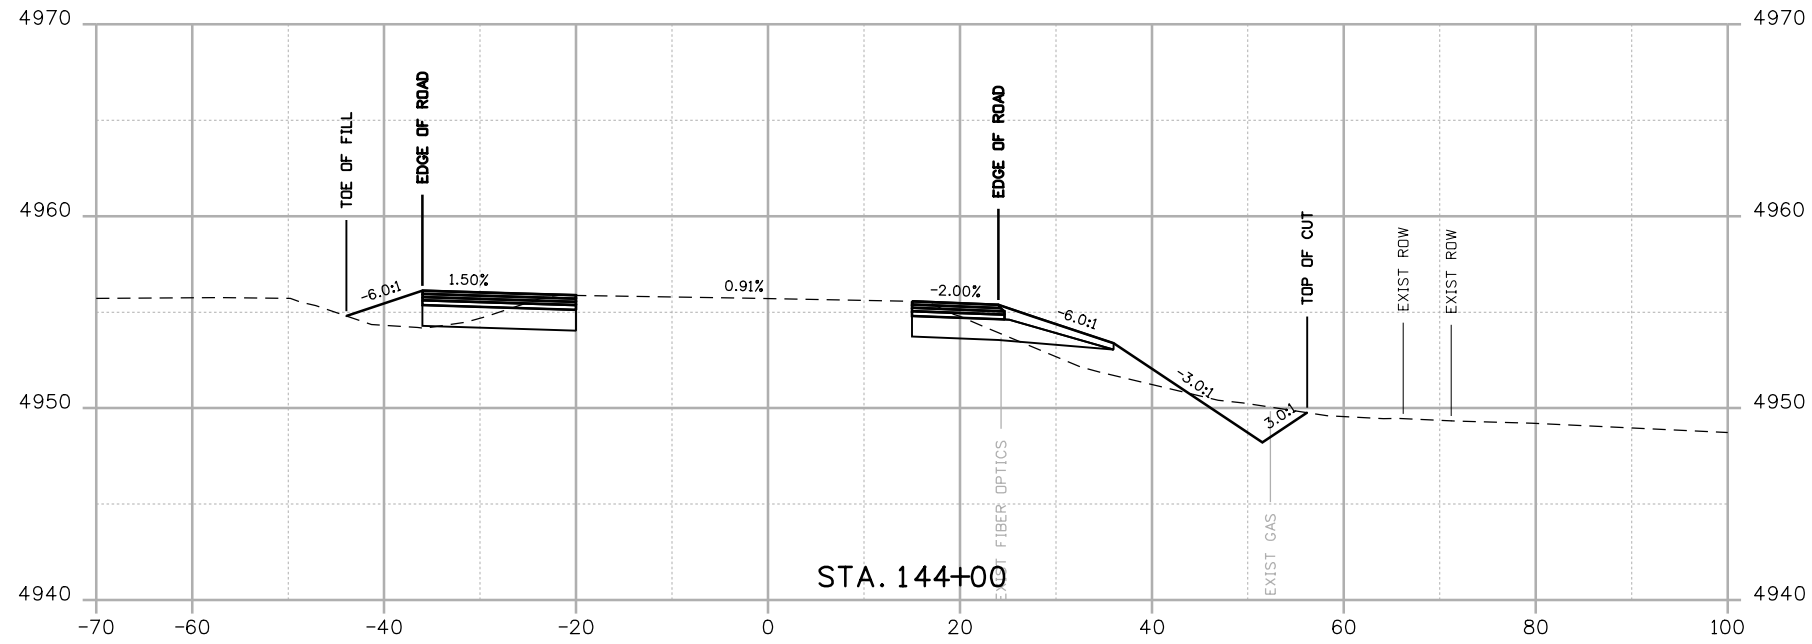

Print Date: 8/18/2014
 File Name: 19056Cross Section.dgn
 Horiz. Scale: 1:20 Vert. Scale: As Noted

J.F. SATO AND ASSOCIATES
 5898 South Rapp Street
 Littleton, Colorado 80120

| Sheet Revisions | | |
|-----------------|----------|-------|
| Date: | Comments | Init. |
| | | |
| | | |
| | | |

Colorado Department of Transportation



 902 Erie Avenue
 Pueblo, CO 81001
 Phone: 719-562-5509 FAX: 719-546-5702
Region 2 **DTD**

| As Constructed |
|----------------|
| No Revisions: |
| Revised: |
| Void: |

| US 50 WEST CROSS SECTIONS US 50 | | | |
|---------------------------------|----|-------------------|-------------|
| Designer: | AB | Structure Numbers | |
| Detailer: | AB | | |
| Subset: | XS | Subset Sheets: | X26 of X115 |

| Project No./Code |
|-------------------------|
| FSA 0503-081 |
| 19751 |
| Sheet Number 426 |

aobnert 5:35:53 PM \\nas\0900...Jobs\0940E CDOT US50 Design\04_Design\19056\Drawings\33_Cross_Sections\19056Cross Section.dgn

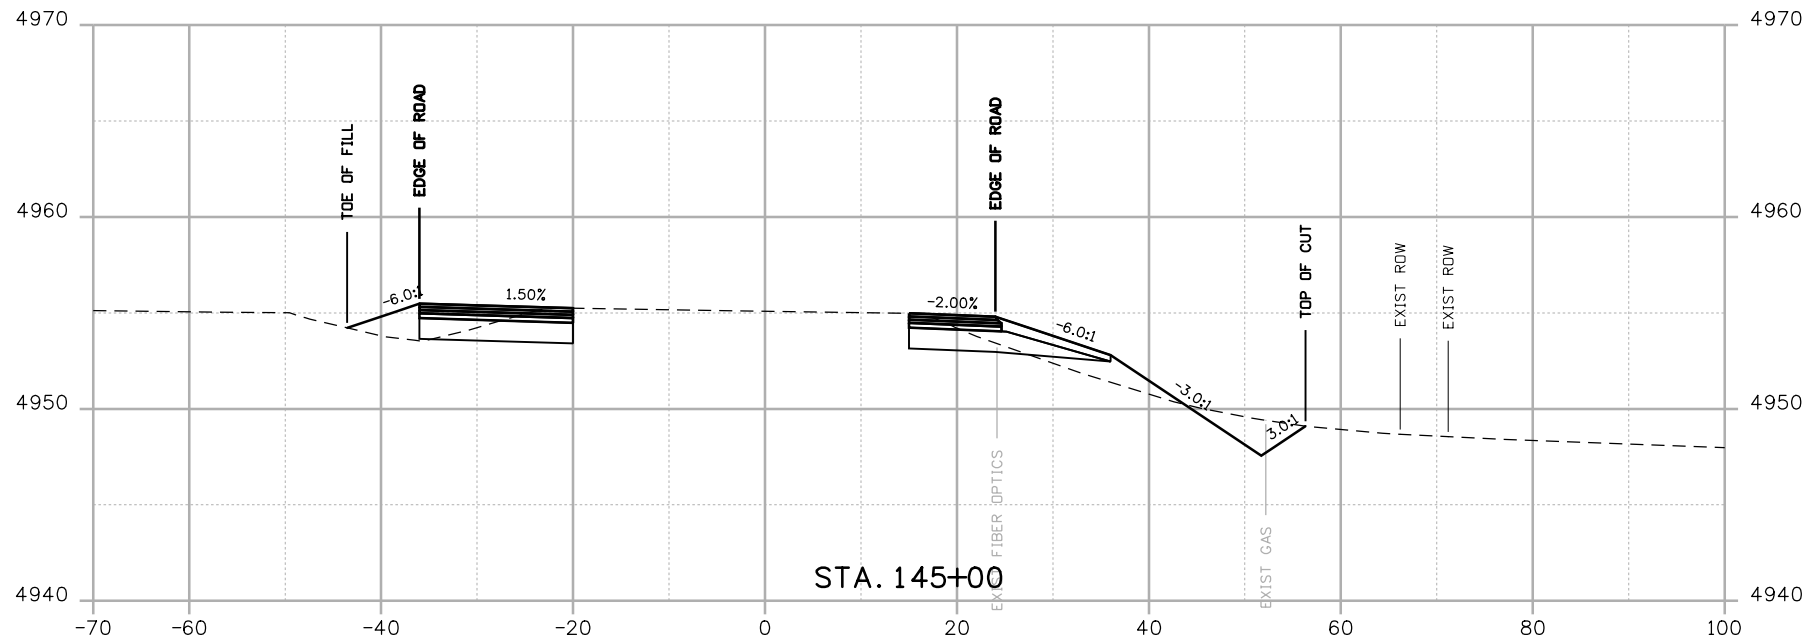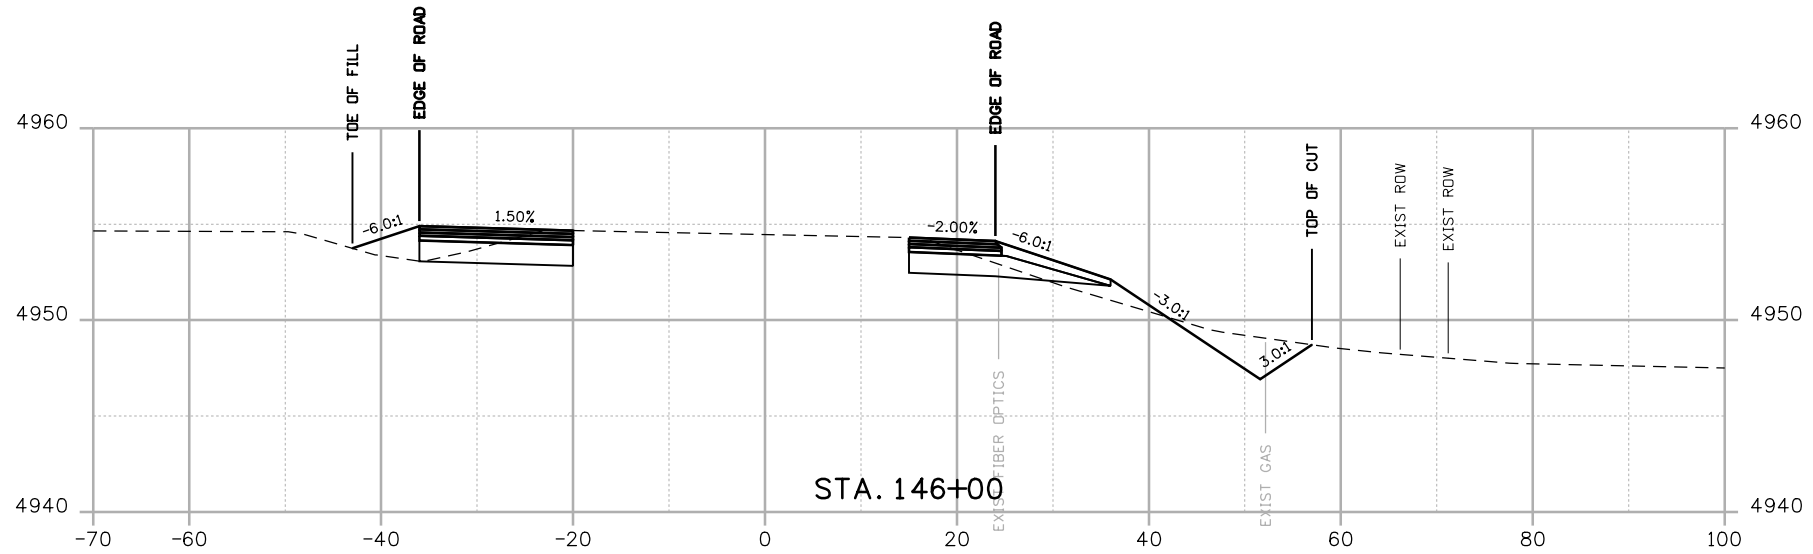

Print Date: 8/18/2014
File Name: 19056Cross Section.dgn
Horiz. Scale: 1:20 Vert. Scale: As Noted

JFS & A
J. F. SATO AND ASSOCIATES
5898 South Rapp Street
Littleton, Colorado 80120



| Sheet Revisions | | |
|-----------------|----------|-------|
| Date: | Comments | Init. |
| | | |
| | | |
| | | |

Colorado Department of Transportation



 902 Erie Avenue
 Pueblo, CO 81001
 Phone: 719-562-5509 FAX: 719-546-5702
 Region 2 DTD

As Constructed
 No Revisions:
 Revised:
 Void:

| US 50 WEST CROSS SECTIONS US 50 | | | |
|---------------------------------|----|-------------------|-------------|
| Designer: | AB | Structure Numbers | |
| Detailer: | AB | | |
| Subset: | XS | Subset Sheets: | X27 of X115 |

| | |
|-------------------------|--------------|
| Project No./Code | FSA 0503-081 |
| | 19751 |
| Sheet Number | 427 |

aboonert 5:35:54 PM \\nas1\0900...Jobs\0940E CDDT US50 Design\04...Design\19056\Drawings\33...Cross_Sections\19056Cross Section.dgn

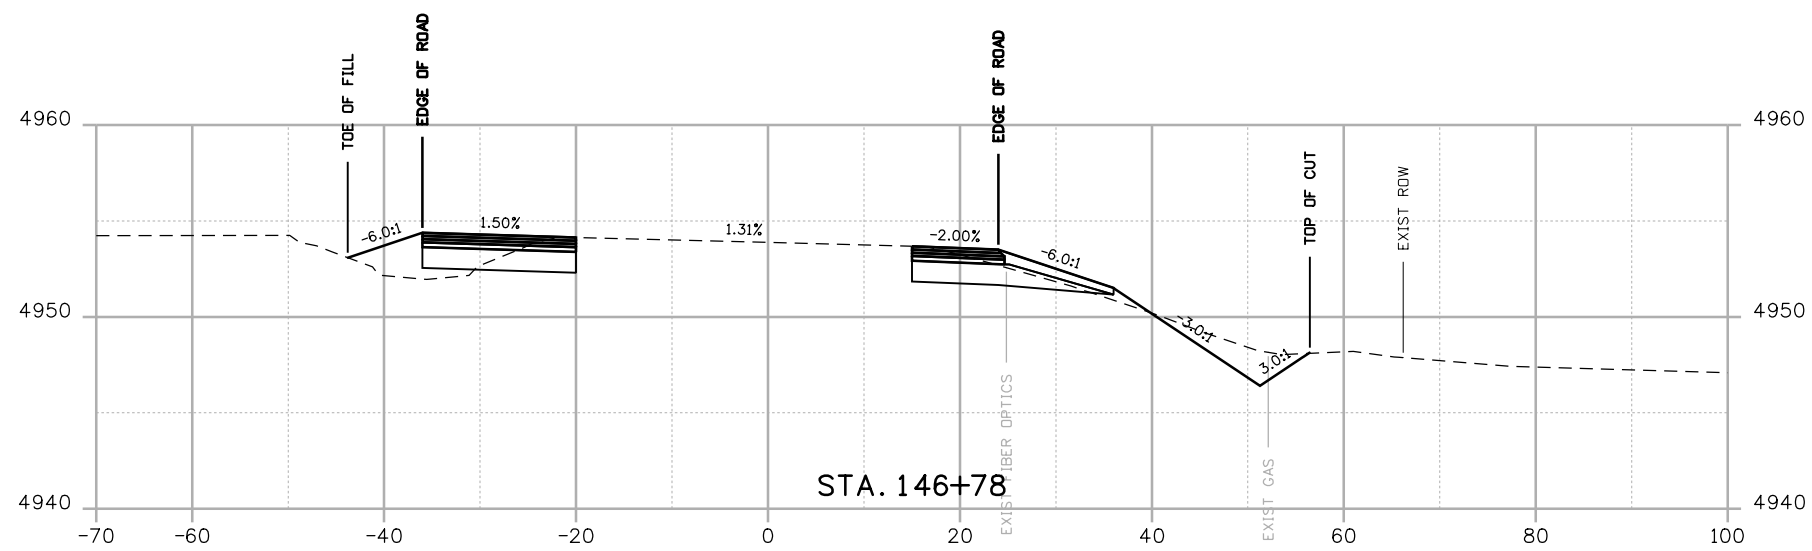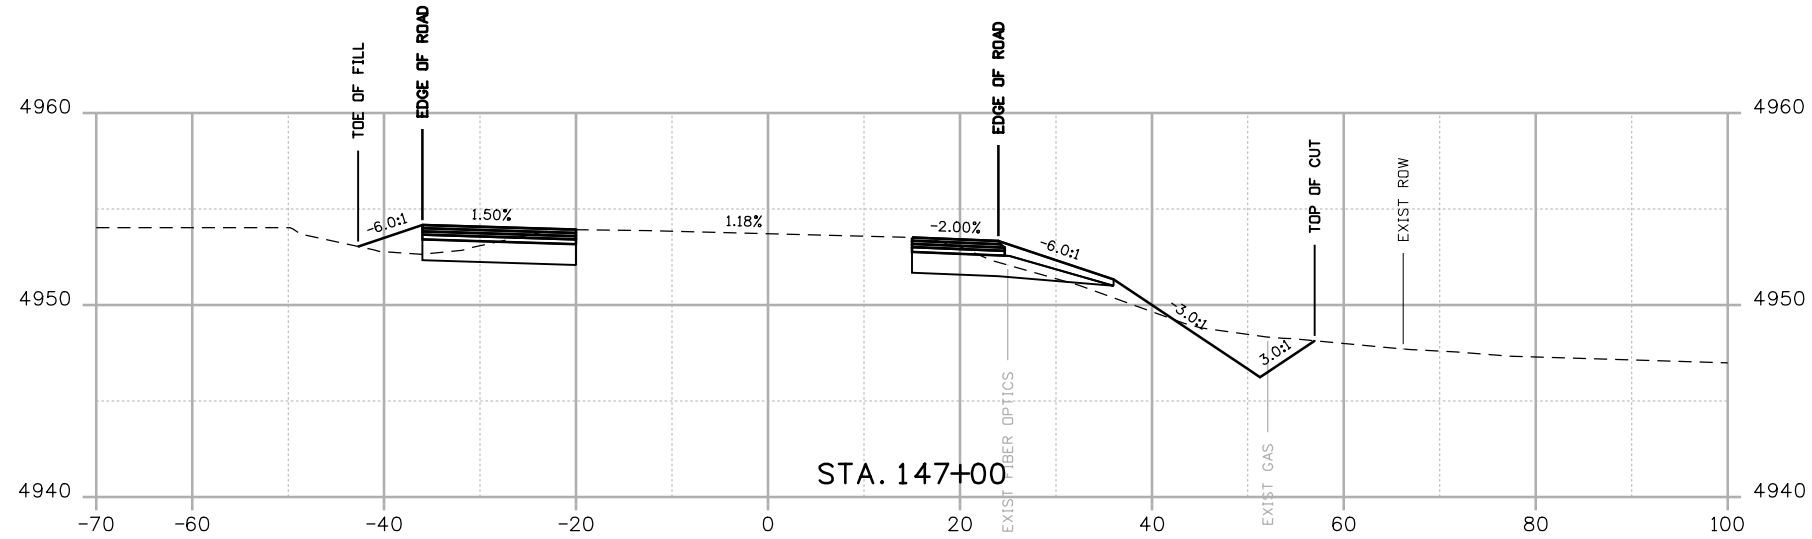

Print Date: 8/18/2014
 File Name: 19056Cross Section.dgn
 Horiz. Scale: 1:20 Vert. Scale: As Noted

JFS & A
 J. F. SATO AND ASSOCIATES
 5898 South Rapp Street
 Littleton, Colorado 80120

| Sheet Revisions | | |
|-----------------|----------|-------|
| Date: | Comments | Init. |
| | | |
| | | |
| | | |

Colorado Department of Transportation



 902 Erie Avenue
 Pueblo, CO 81001
 Phone: 719-562-5509 FAX: 719-546-5702
Region 2 **DTD**

| |
|-----------------------|
| As Constructed |
| No Revisions: |
| Revised: |
| Void: |

| | | | |
|--|----|-------------------|-------------|
| US 50 WEST CROSS SECTIONS US 50 | | | |
| Designer: | AB | Structure Numbers | |
| Detailer: | AB | | |
| Subset: | XS | Subset Sheets: | X28 of X115 |

| |
|-------------------------|
| Project No./Code |
| FSA 0503-081 |
| 19751 |
| Sheet Number 428 |

abouhert 5:35:56 PM \\ Nas\0900...Jobs\0940E CDDT US50 Design\04...Design\19056\Design\Drawings\33...Cross...Sections\19056Cross Section.dgn

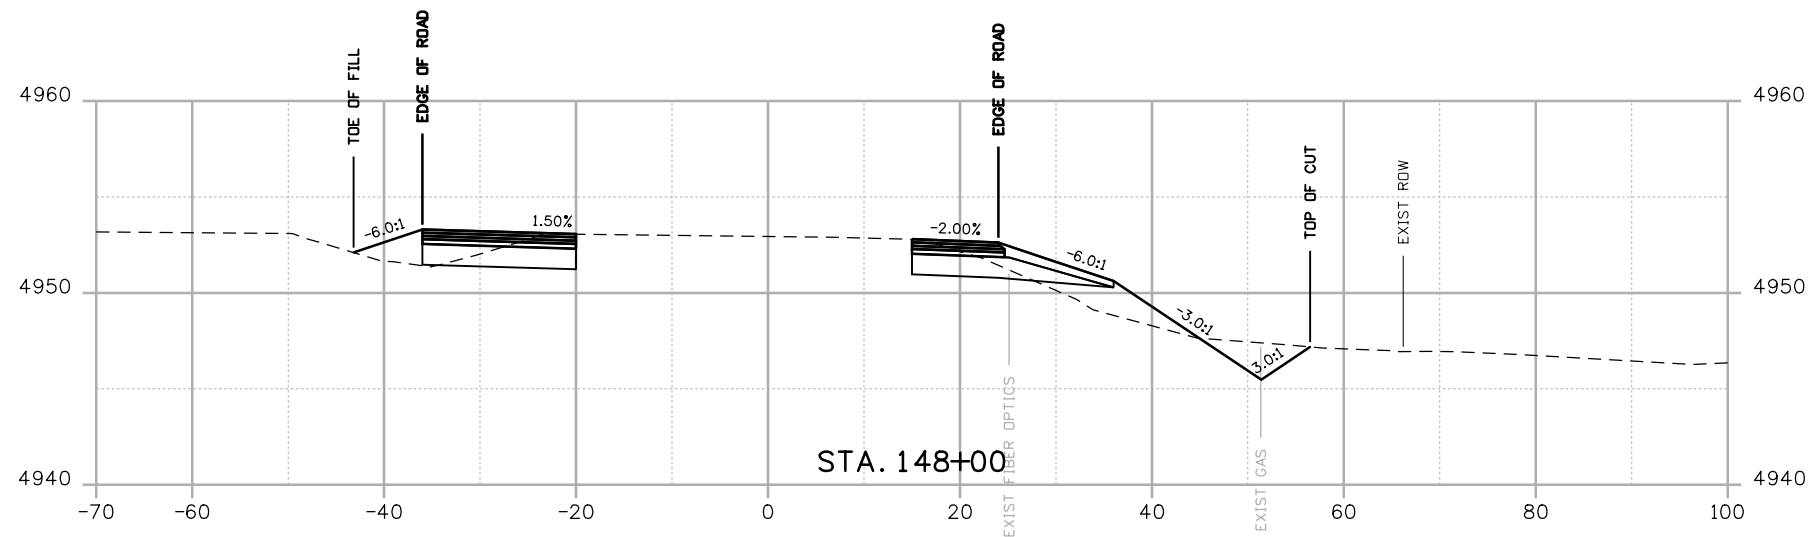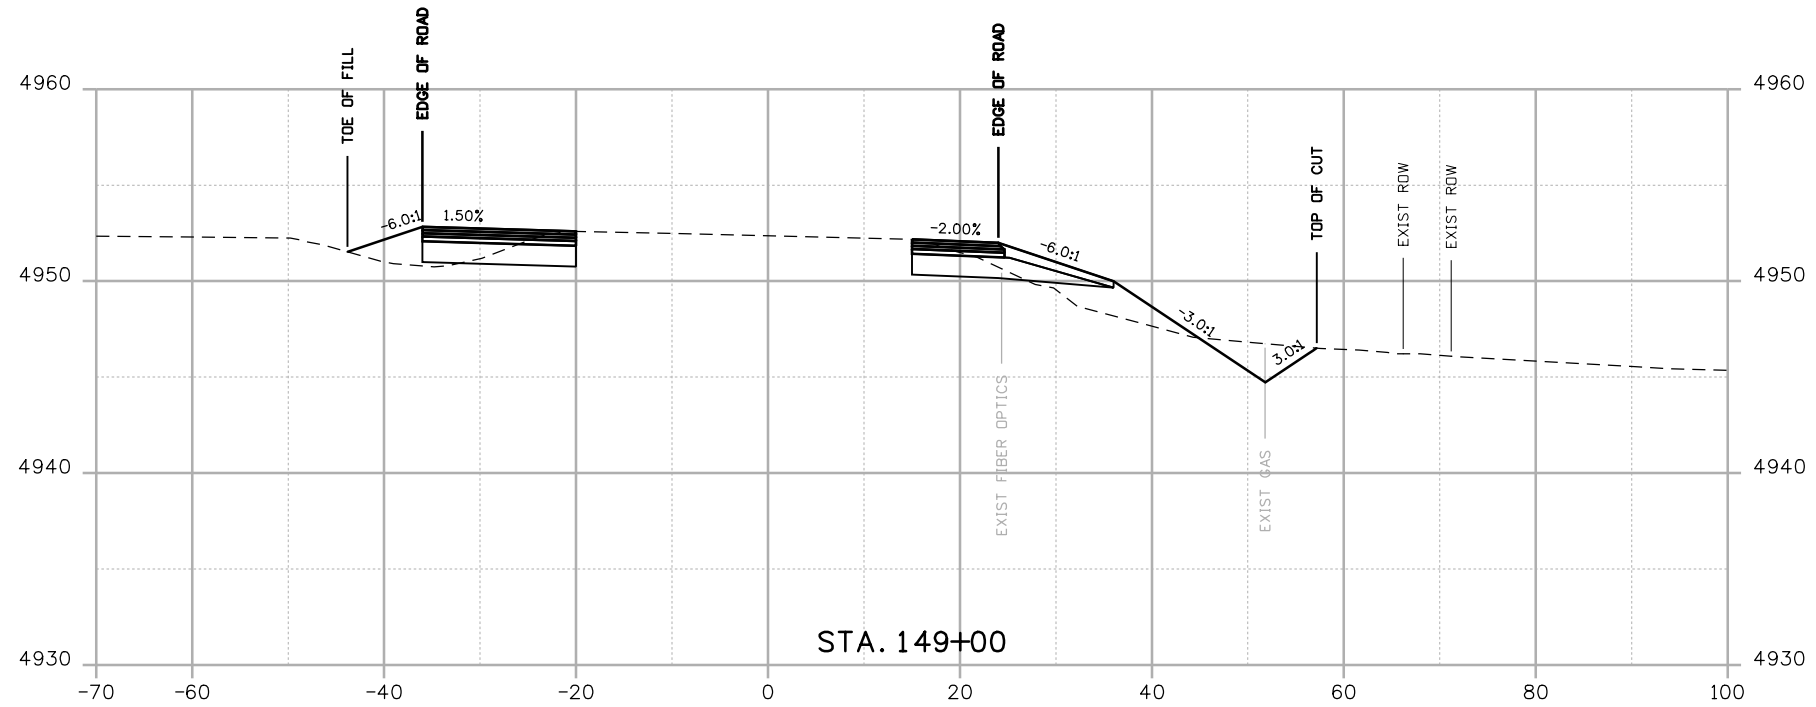

Print Date: 8/18/2014
 File Name: 19056Cross Section.dgn
 Horiz. Scale: 1:20 Vert. Scale: As Noted

JFS & A
 J. F. SATO AND ASSOCIATES
 5898 South Rapp Street
 Littleton, Colorado 80120

0000

| Sheet Revisions | | |
|-----------------|----------|-------|
| Date: | Comments | Init. |
| | | |
| | | |
| | | |

Colorado Department of Transportation



 902 Erie Avenue
 Pueblo, CO 81001
 Phone: 719-562-5509 FAX: 719-546-5702
 Region 2 DTD

As Constructed
 No Revisions:
 Revised:
 Void:

| US 50 WEST CROSS SECTIONS US 50 | | | |
|------------------------------------|----|-------------------|-------------|
| Designer: | AB | Structure Numbers | |
| Detailer: | AB | | |
| Subset: | XS | Subset Sheets: | X29 of X115 |

Project No./Code
 FSA 0503-081
 19751
 Sheet Number **429**

abouhert 5:35:58 PM \\nas\0900...Jobs\0940E CDDT US50 Design\04...Design\19056\Drawings\33_Cross_Sections\19056Cross Section.dgn

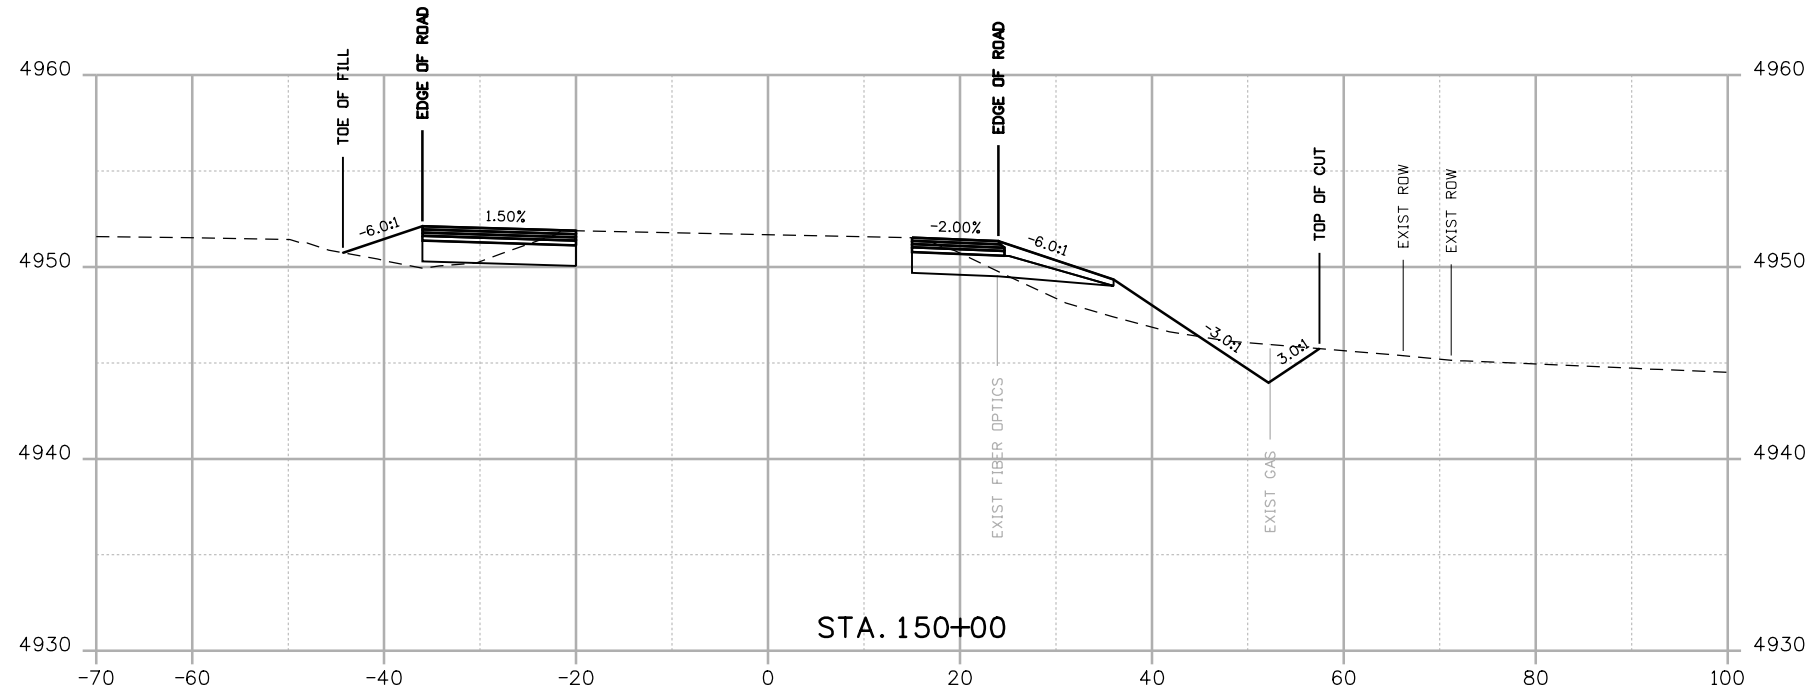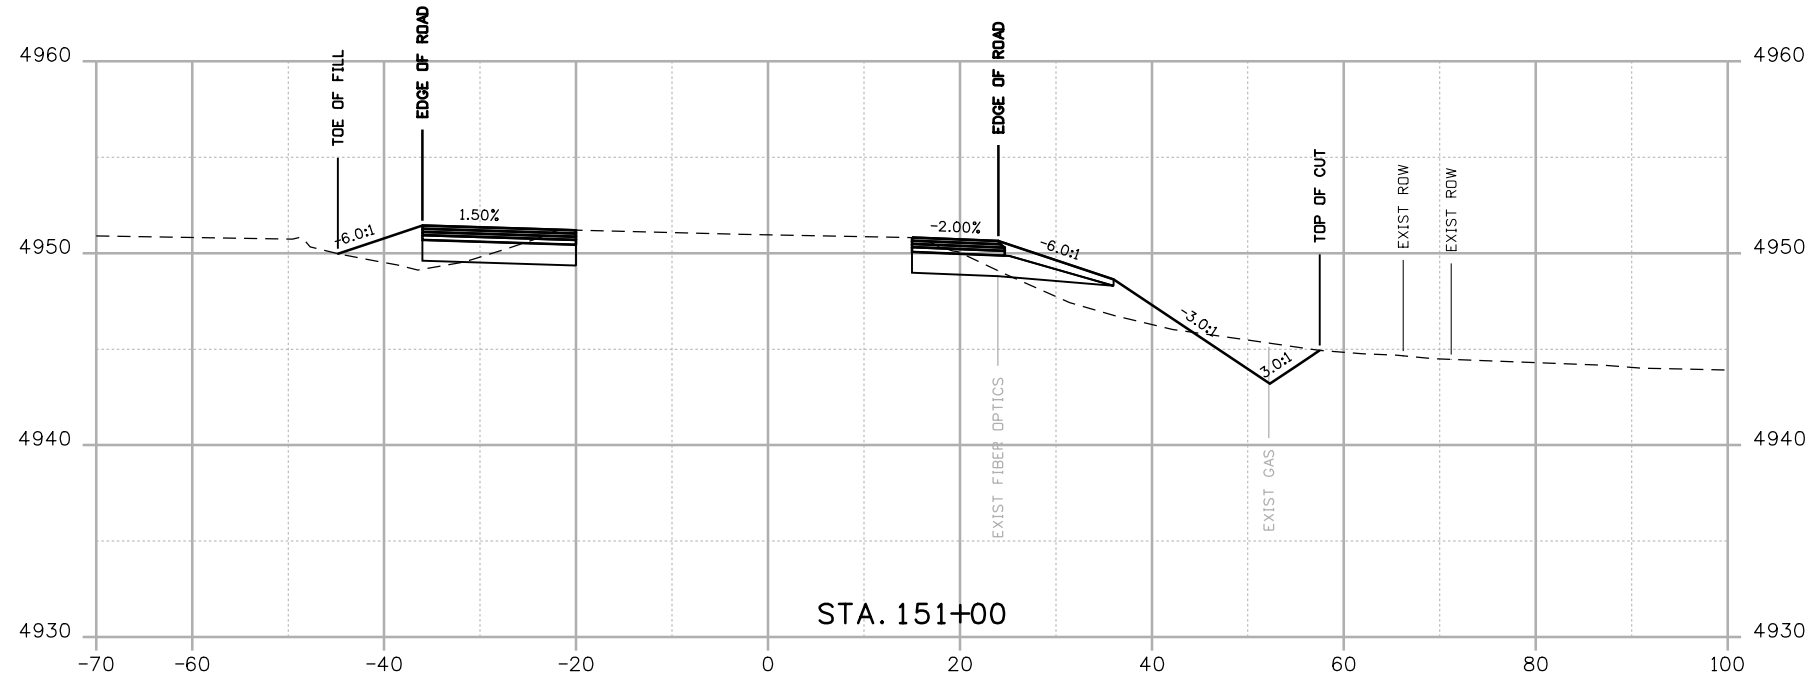

Print Date: 8/18/2014
 File Name: 19056Cross Section.dgn
 Horiz. Scale: 1:20 Vert. Scale: As Noted

JFS & A
 J. F. SATO AND ASSOCIATES
 5898 South Rapp Street
 Littleton, Colorado 80120

0000

| Sheet Revisions | | |
|-----------------|----------|-------|
| Date: | Comments | Init. |
| | | |
| | | |
| | | |

Colorado Department of Transportation



 902 Erie Avenue
 Pueblo, CO 81001
 Phone: 719-562-5509 FAX: 719-546-5702
 Region 2 DTD

As Constructed
 No Revisions:
 Revised:
 Void:

| US 50 WEST CROSS SECTIONS US 50 | | | |
|---------------------------------|----|-------------------|-------------|
| Designer: | AB | Structure Numbers | |
| Detailer: | AB | | |
| Subset: | XS | Subset Sheets: | X30 of X115 |


Project No./Code
 FSA 0503-081
 19751
 Sheet Number **430**

abouhert 5:35:59 PM \\ Nas\0900...Jobs\0940E CDDT US50 Design\04_Design\19056\Design Drawings\33_Cross_Sections\19056Cross Section.dgn

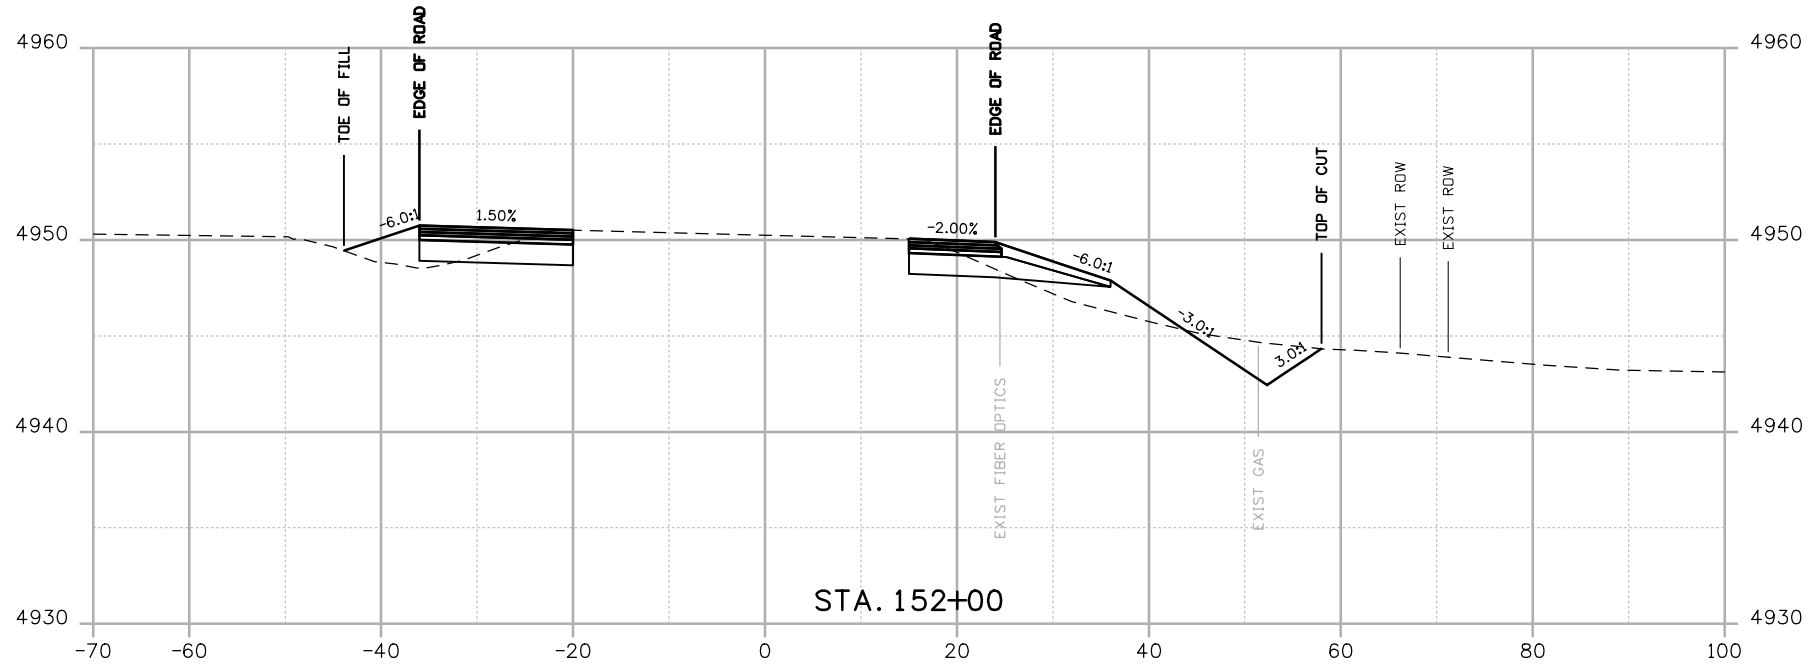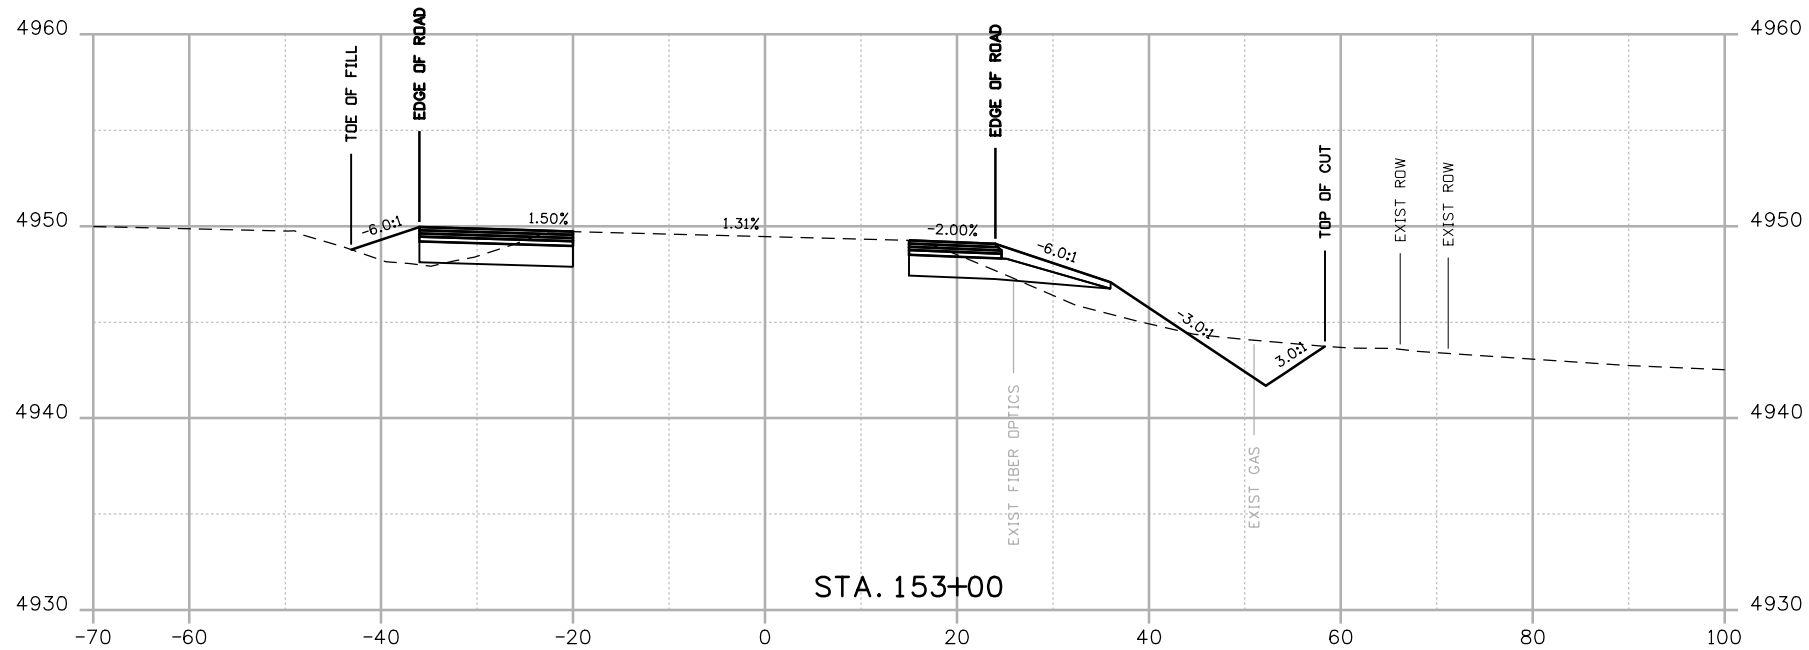

Print Date: 8/18/2014
 File Name: 19056Cross Section.dgn
 Horiz. Scale: 1:20 Vert. Scale: As Noted

JFS & A
 J. F. SATO AND ASSOCIATES
 5898 South Rapp Street
 Littleton, Colorado 80120

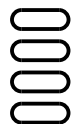

| Sheet Revisions | | |
|-----------------|----------|-------|
| Date: | Comments | Init. |
| | | |
| | | |
| | | |

Colorado Department of Transportation

 902 Erie Avenue
 Pueblo, CO 81001
 Phone: 719-562-5509 FAX: 719-546-5702
Region 2 **DTD**



| As Constructed |
|----------------|
| No Revisions: |
| Revised: |
| Void: |

**US 50 WEST
 CROSS SECTIONS
 US 50**

| | | | |
|-----------|----|--------------------|-------------|
| Designer: | AB | Structure Numbers: | |
| Detailer: | AB | Subset Sheets: | X31 of X115 |
| Subset: | XS | | |

| Project No./Code |
|-------------------------|
| FSA 0503-081 |
| 19751 |
| Sheet Number 431 |

abouliert 5:36:01 PM \\nas1\0900\jobs\0940E CDDT US50 Design\04_Design\19056\Design\Drawings\33_Cross_Sections\19056Cross Section.dgn

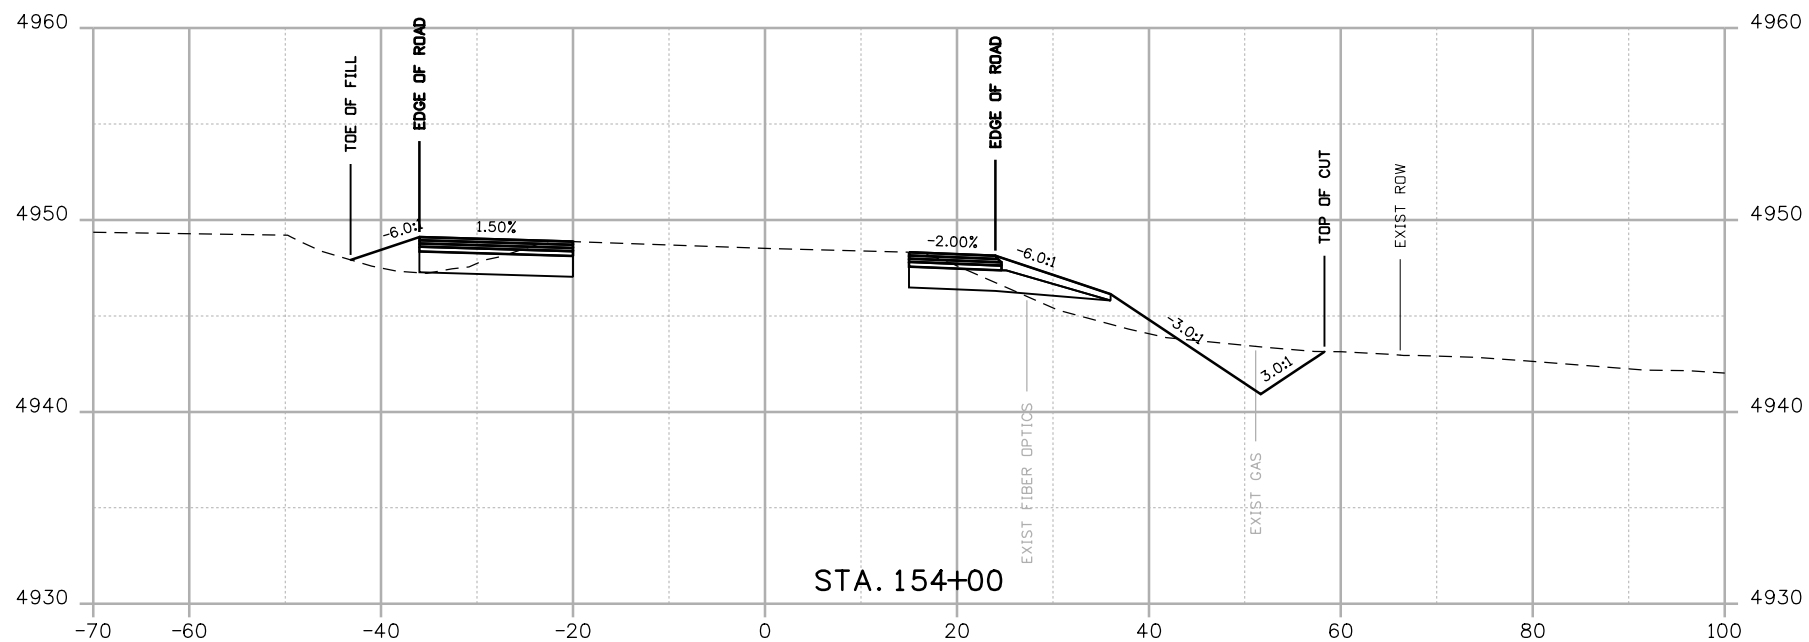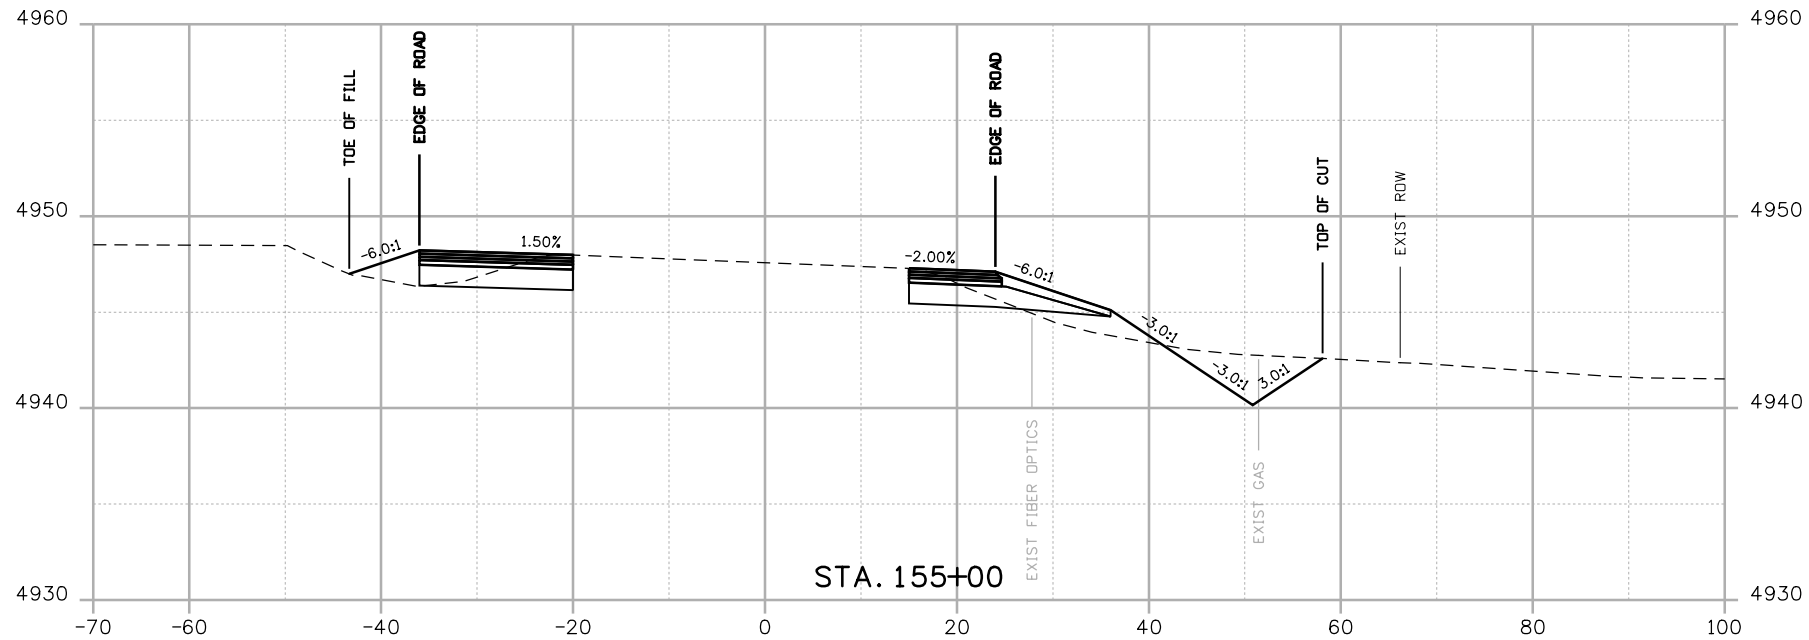

Print Date: 8/18/2014
 File Name: 19056Cross Section.dgn
 Horiz. Scale: 1:20 Vert. Scale: As Noted

JFS & A
 J. F. SATO AND ASSOCIATES
 5898 South Rapp Street
 Littleton, Colorado 80120



| Sheet Revisions | | |
|-----------------|----------|-------|
| Date: | Comments | Init. |
| | | |
| | | |
| | | |

Colorado Department of Transportation



 902 Erie Avenue
 Pueblo, CO 81001
 Phone: 719-562-5509 FAX: 719-546-5702
 Region 2 DTD


| As Constructed |
|----------------|
| No Revisions: |
| Revised: |
| Void: |

| US 50 WEST CROSS SECTIONS US 50 | | | |
|---------------------------------|----|-------------------|-------------|
| Designer: | AB | Structure Numbers | |
| Detailer: | AB | | |
| Subset: | XS | Subset Sheets: | X32 of X115 |

| Project No./Code |
|-------------------------|
| FSA 0503-081 |
| 19751 |
| Sheet Number 432 |

abouhert 5:36:03 PM \\nas\0900...Jobs\0940E CDDT US50 Design\04_Design\19056\Drawings\33_Cross_Sections\19056Cross Section.dgn

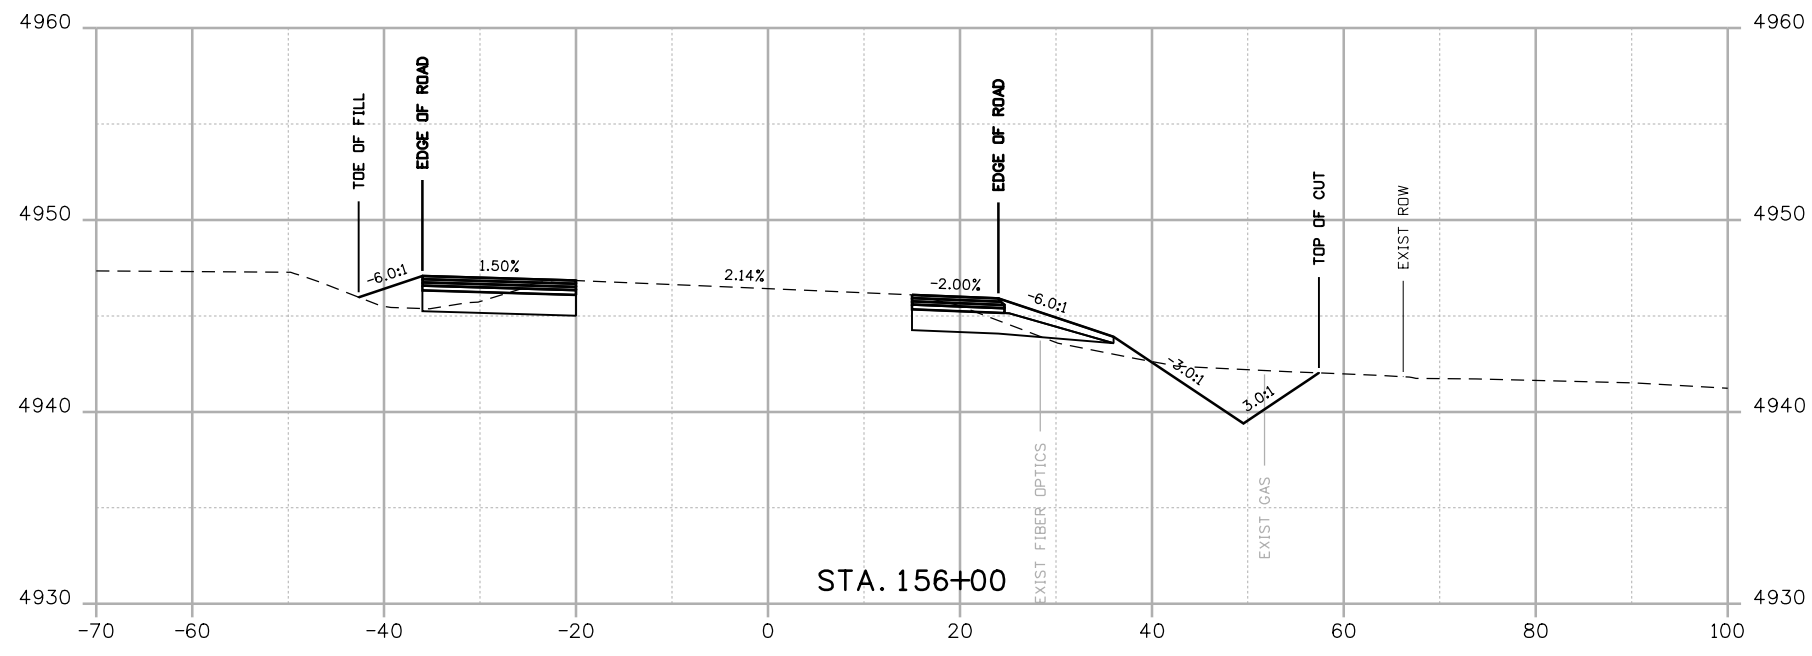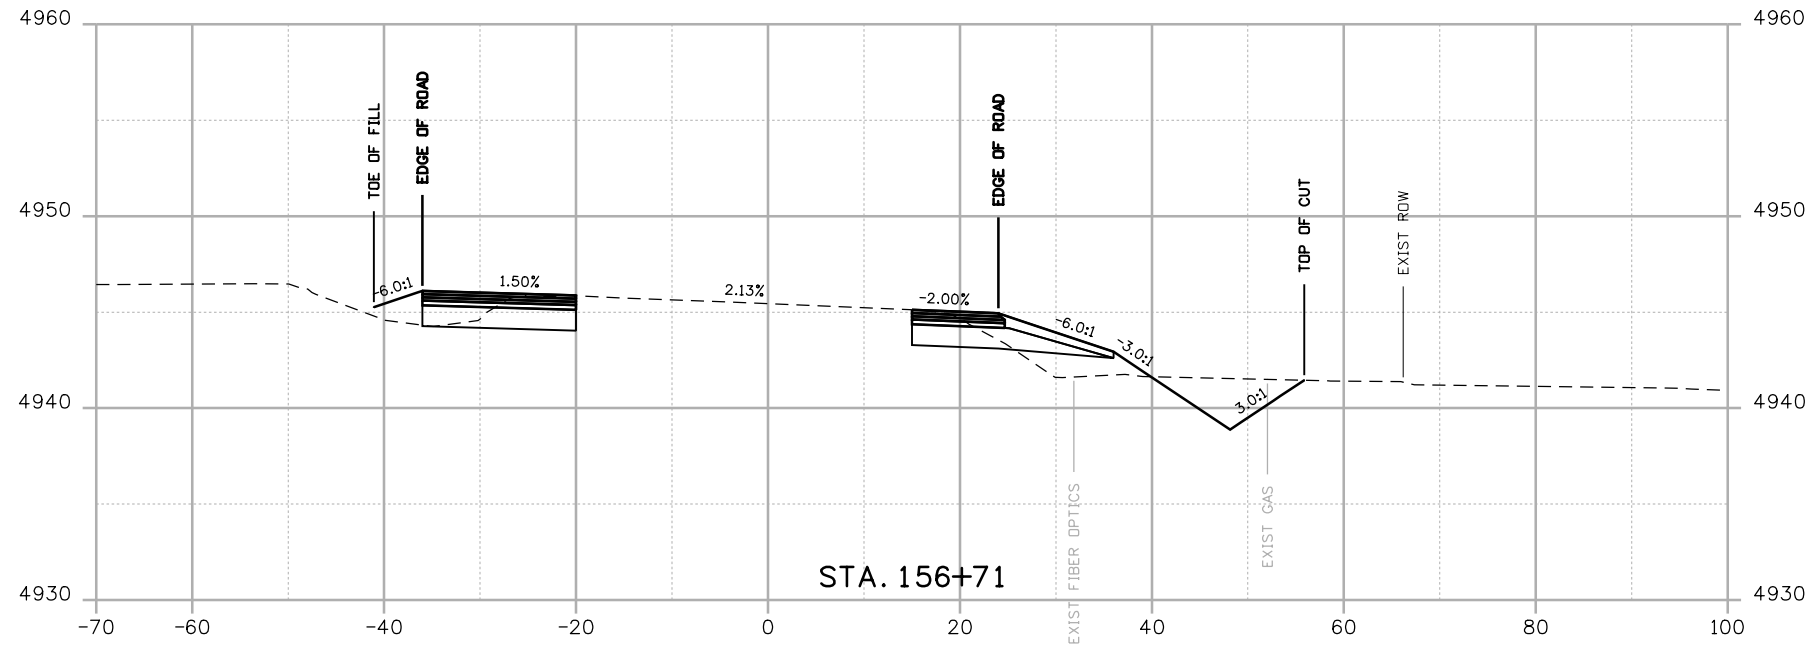

| | |
|--|-----------------------|
| Print Date: 8/18/2014 | |
| File Name: 19056Cross Section.dgn | |
| Horiz. Scale: 1:20 | Vert. Scale: As Noted |
|  J. F. SATO AND ASSOCIATES 5898 South Rapp Street Littleton, Colorado 80120 | |

| Sheet Revisions | | |
|-----------------|----------|-------|
| Date: | Comments | Init. |
| | | |
| | | |
| | | |

Colorado Department of Transportation



 902 Erie Avenue
 Pueblo, CO 81001
 Phone: 719-562-5509 FAX: 719-546-5702
 Region 2 DTD

| | |
|----------------|--|
| As Constructed | |
| No Revisions: | |
| Revised: | |
| Void: | |

| | | | |
|---------------------------------|----|-------------------|-------------|
| US 50 WEST CROSS SECTIONS US 50 | | | |
| Designer: | AB | Structure Numbers | |
| Detailer: | AB | | |
| Subset: | XS | Subset Sheets: | X33 of X115 |

| | |
|------------------|-----|
| Project No./Code | |
| FSA 0503-081 | |
| 19751 | |
| Sheet Number | 433 |

abonert 5:36:04 PM \\Nas\0900...Jobs\0940E CDDT US50 Design\04...Design\19056_Cross_Section.dgn

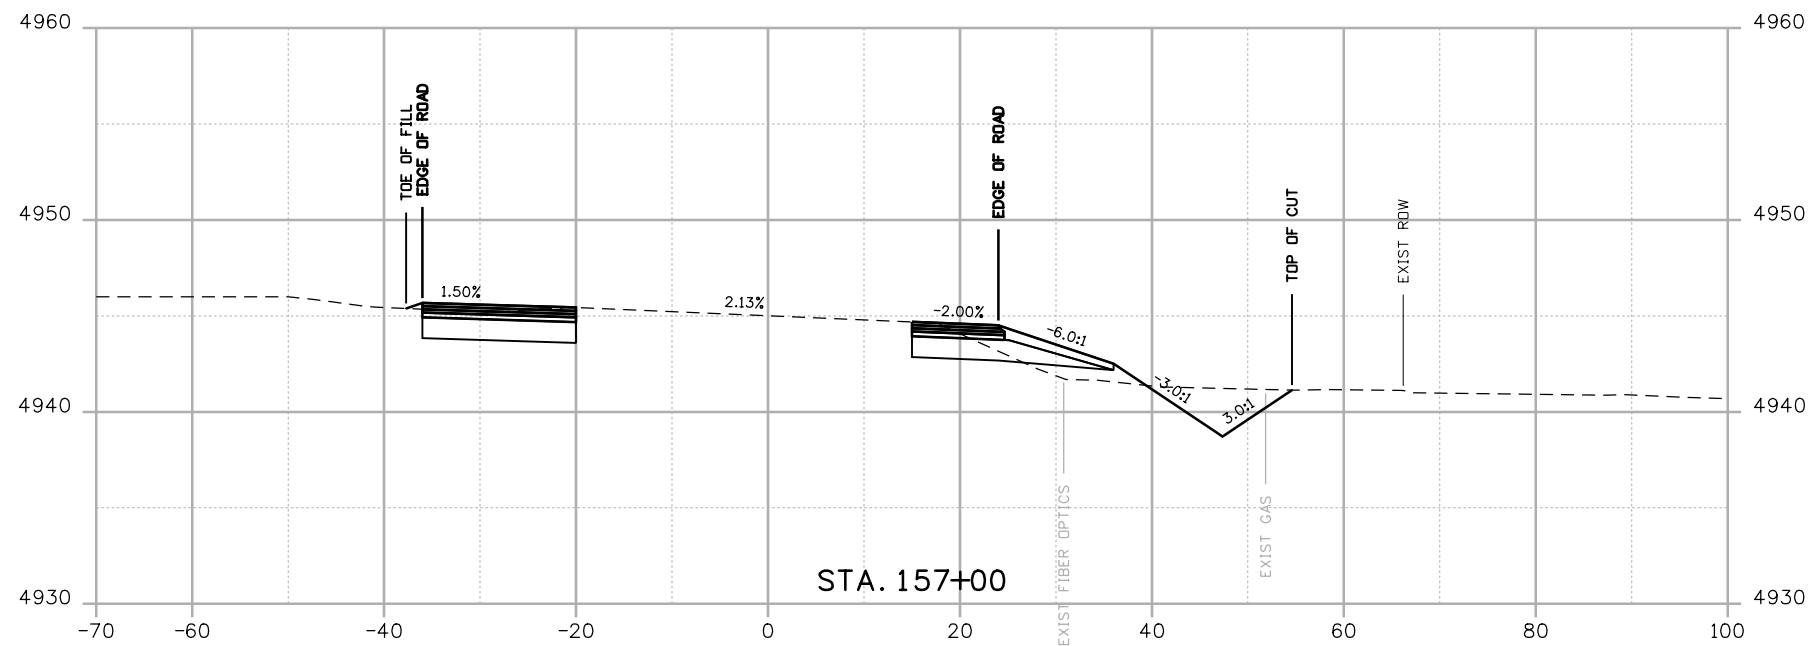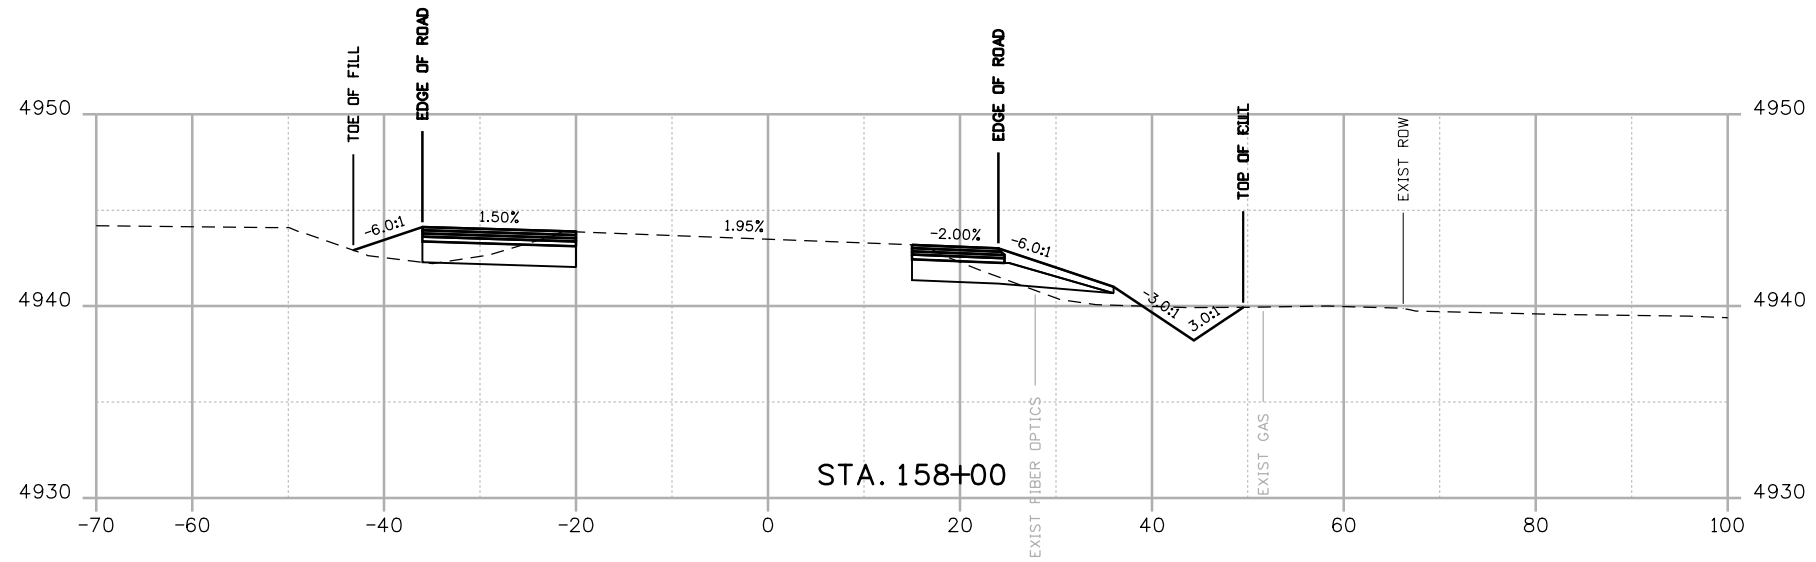

Print Date: 8/18/2014
 File Name: 19056Cross Section.dgn
 Horiz. Scale: 1:20 Vert. Scale: As Noted

JFS & A
 J. F. SATO AND ASSOCIATES
 5898 South Rapp Street
 Littleton, Colorado 80120



| Sheet Revisions | | |
|-----------------|----------|-------|
| Date: | Comments | Init. |
| | | |
| | | |
| | | |



Colorado Department of Transportation
 902 Erie Avenue
 Pueblo, CO 81001
 Phone: 719-562-5509 FAX: 719-546-5702
 Region 2 DTD

| As Constructed |
|----------------|
| No Revisions: |
| Revised: |
| Void: |

| US 50 WEST CROSS SECTIONS US 50 | | |
|------------------------------------|----|----------------------------|
| Designer: | AB | Structure Numbers |
| Detailer: | AB | |
| Subset: | XS | Subset Sheets: X34 of X115 |

| Project No./Code |
|-------------------------|
| FSA 0503-081 |
| 19751 |
| Sheet Number 434 |

abornert 5:36:06 PM \\nas1\0900...Jobs\0940E CDDT US50 Design\04_Design\19056\Design\Drawings\33_Cross_Sections\19056Cross Section.dgn

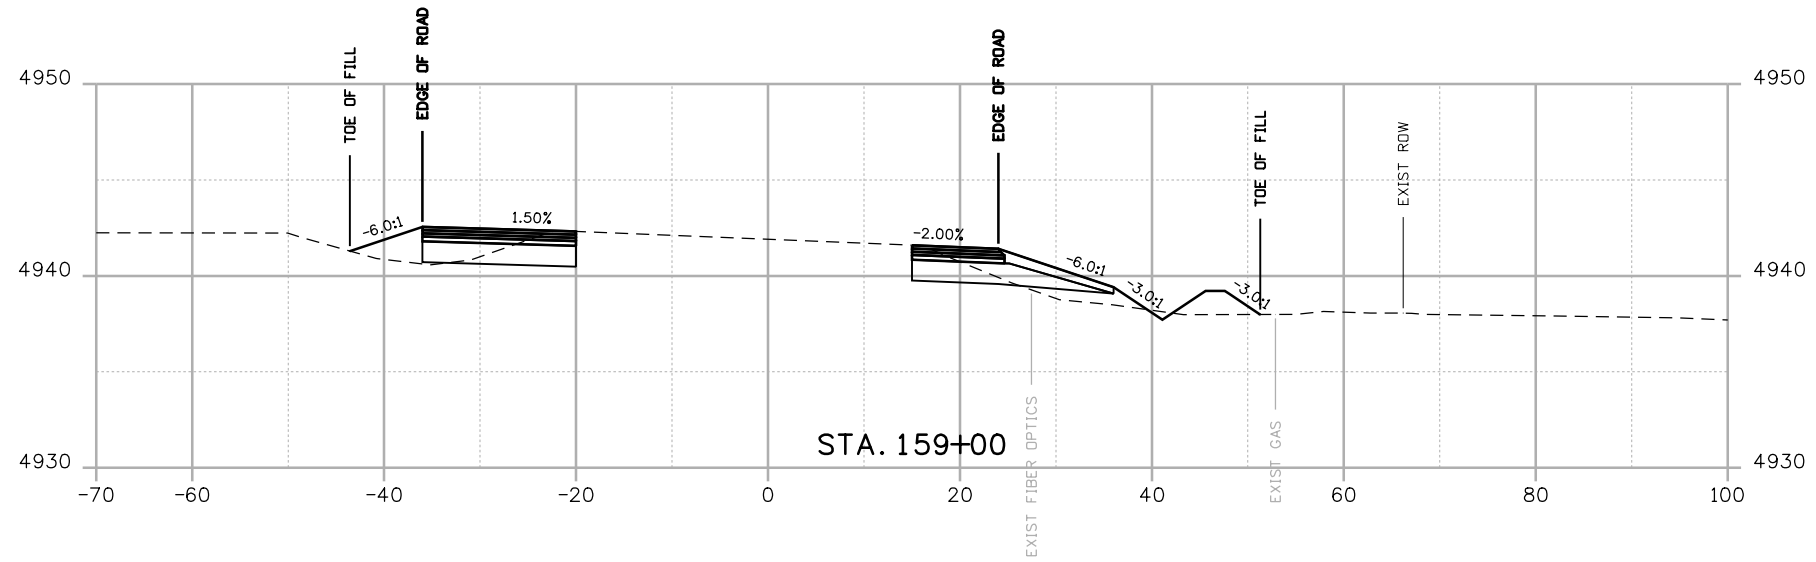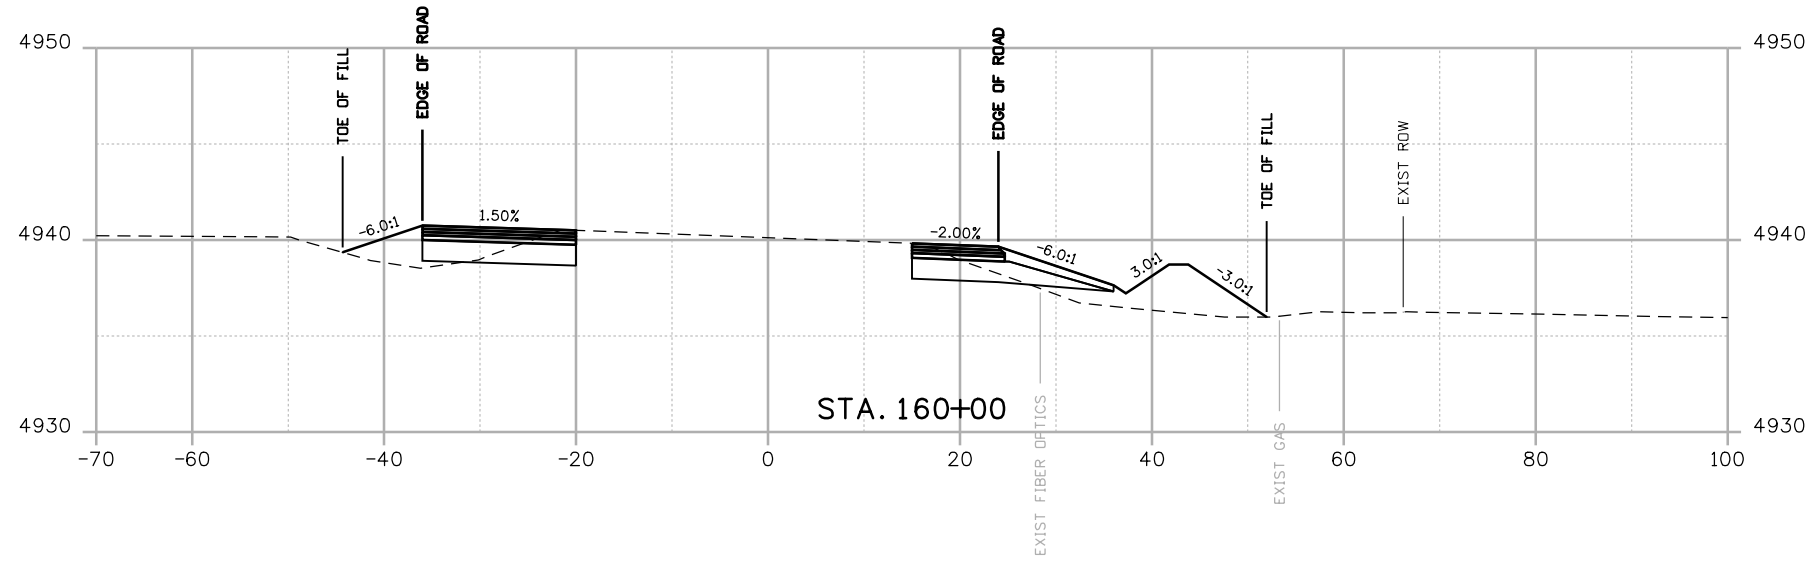

Print Date: 8/18/2014
 File Name: 19056Cross Section.dgn
 Horiz. Scale: 1:20 Vert. Scale: As Noted

0000

Sheet Revisions

| Date: | Comments | Init. |
|-------|----------|-------|
| | | |
| | | |
| | | |
| | | |

Colorado Department of Transportation

 902 Erie Avenue
 Pueblo, CO 81001
 Phone: 719-562-5509 FAX: 719-546-5702
 Region 2 DTD

As Constructed

No Revisions:
 Revised:
 Void:

**US 50 WEST
 CROSS SECTIONS
 US 50**

| | | | |
|-----------|----|-------------------|-------------|
| Designer: | AB | Structure Numbers | |
| Detailer: | AB | | |
| Subset: | XS | Subset Sheets: | X35 of X115 |



Project No./Code

| |
|-------------------------|
| FSA 0503-081 |
| 19751 |
| Sheet Number 435 |




J. F. SATO AND ASSOCIATES
 5898 South Rapp Street
 Littleton, Colorado 80120

abouhert 5:36:08 PM \\nas\0900...Jobs\0940E CDDT US50 Design\04_Design\19056\Design\Drawings\33_Cross_Sections\19056Cross Section.dgn

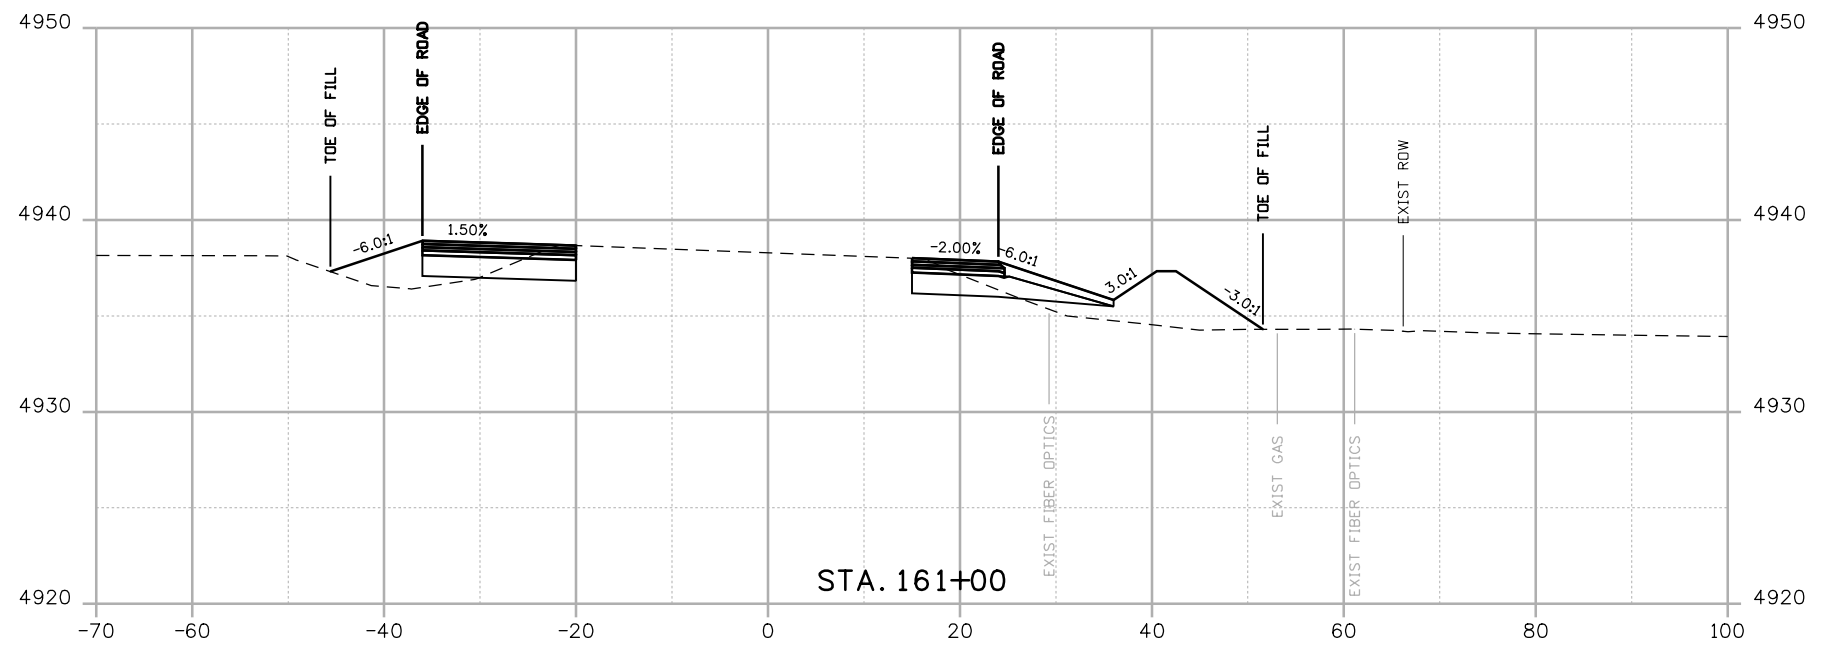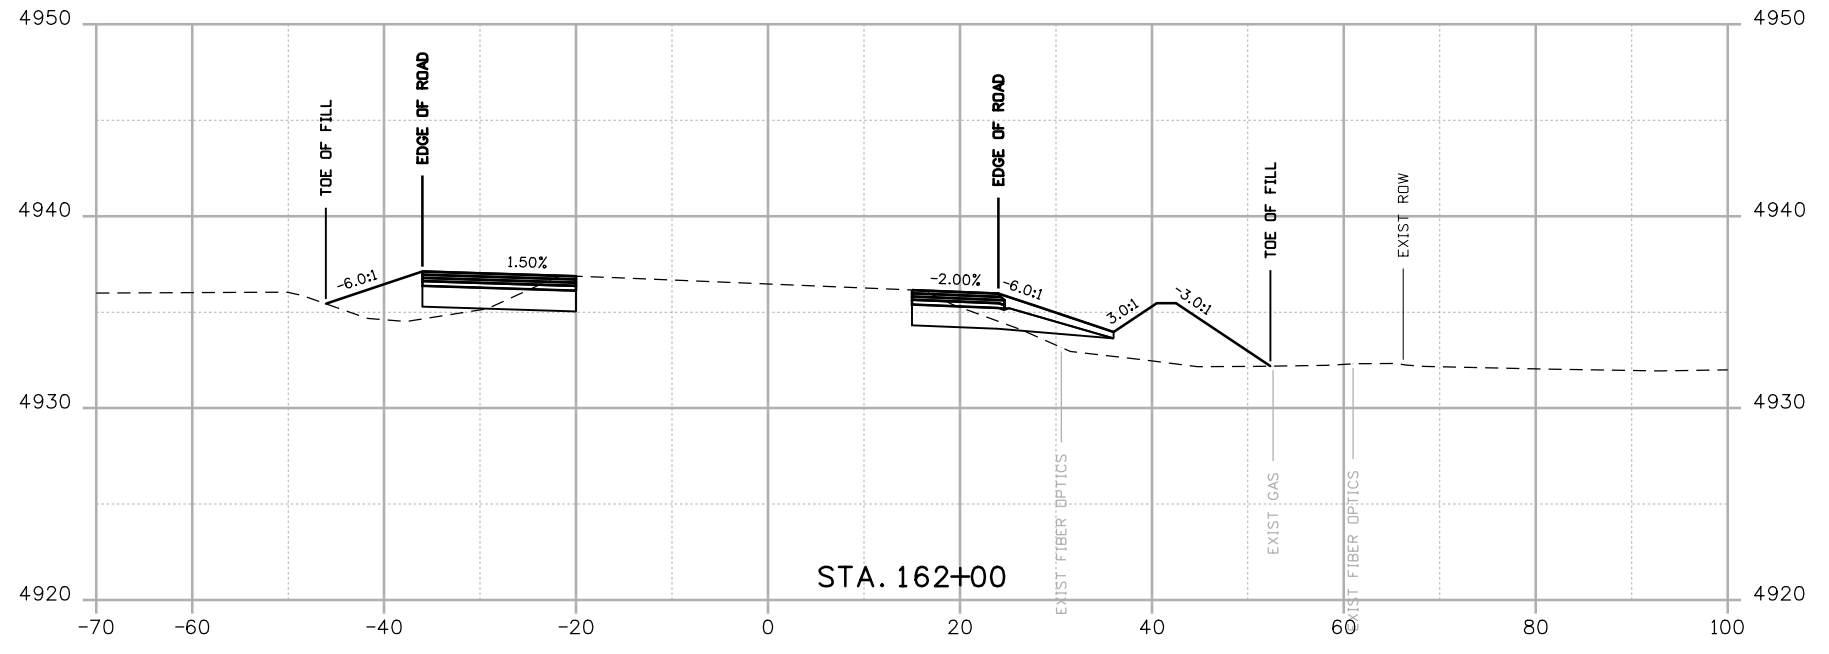

Print Date: 8/18/2014
 File Name: 19056Cross Section.dgn
 Horiz. Scale: 1:20 Vert. Scale: As Noted



J.F. SATO AND ASSOCIATES
 5898 South Rapp Street
 Littleton, Colorado 80120

| Sheet Revisions | | |
|-----------------|----------|-------|
| Date: | Comments | Init. |
| | | |
| | | |
| | | |

Colorado Department of Transportation



 902 Erie Avenue
 Pueblo, CO 81001
 Phone: 719-562-5509 FAX: 719-546-5702
Region 2 **DTD**

| |
|-----------------------|
| As Constructed |
| No Revisions: |
| Revised: |
| Void: |

| | | | |
|--|----|-------------------|-------------|
| US 50 WEST CROSS SECTIONS US 50 | | | |
| Designer: | AB | Structure Numbers | |
| Detailer: | AB | | |
| Subset: | XS | Subset Sheets: | X36 of X115 |

| |
|-------------------------|
| Project No./Code |
| FSA 0503-081 |
| 19751 |
| Sheet Number 436 |

aboonert 5:36:09 PM \\nas1\0900...Jobs\0940E_CDOT_US50_Design\04_Design\19056\Design\Drawings\33_Cross_Sections\19056Cross_Section.dgn

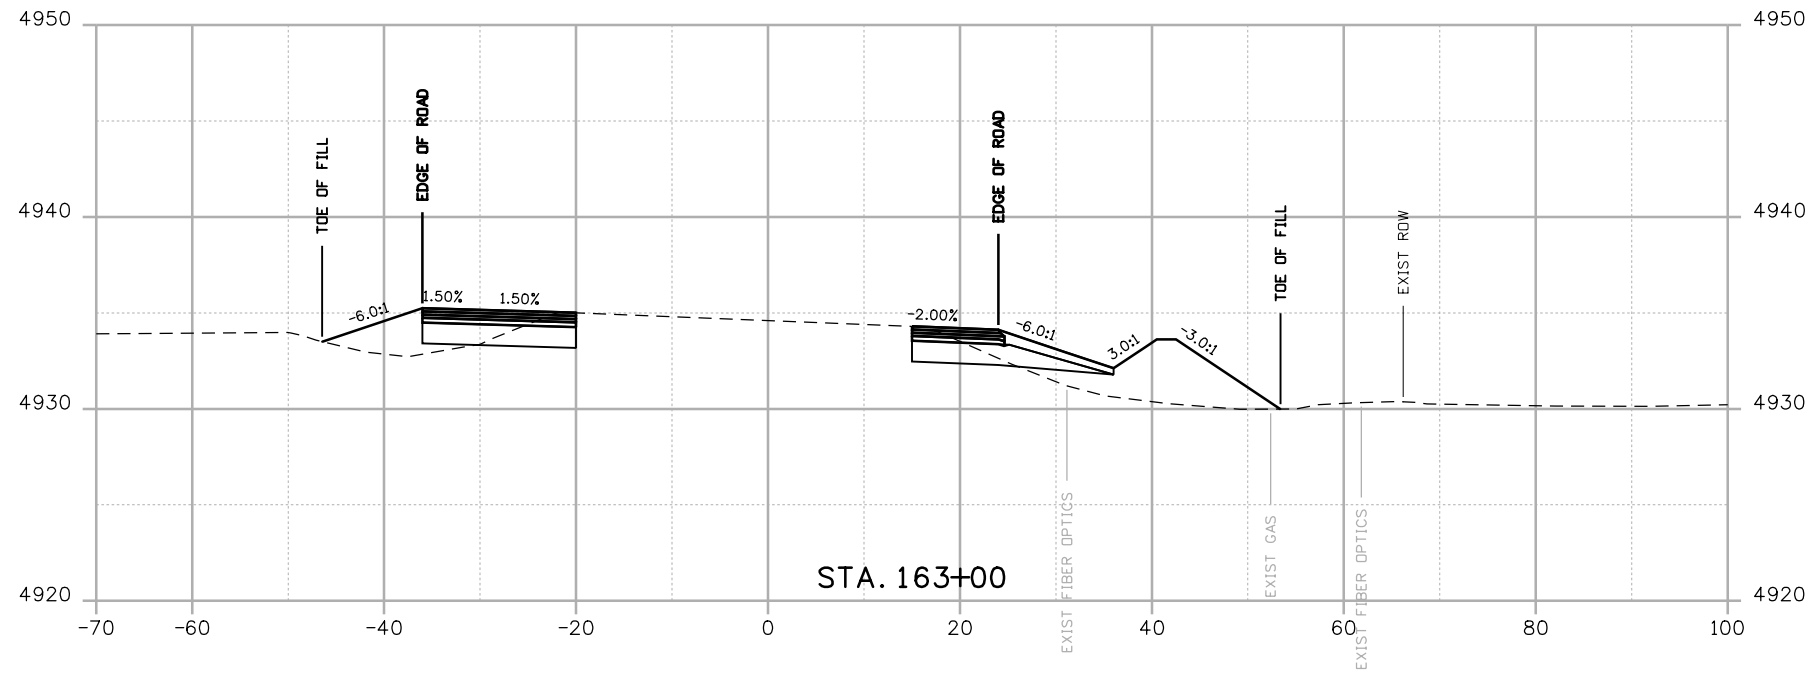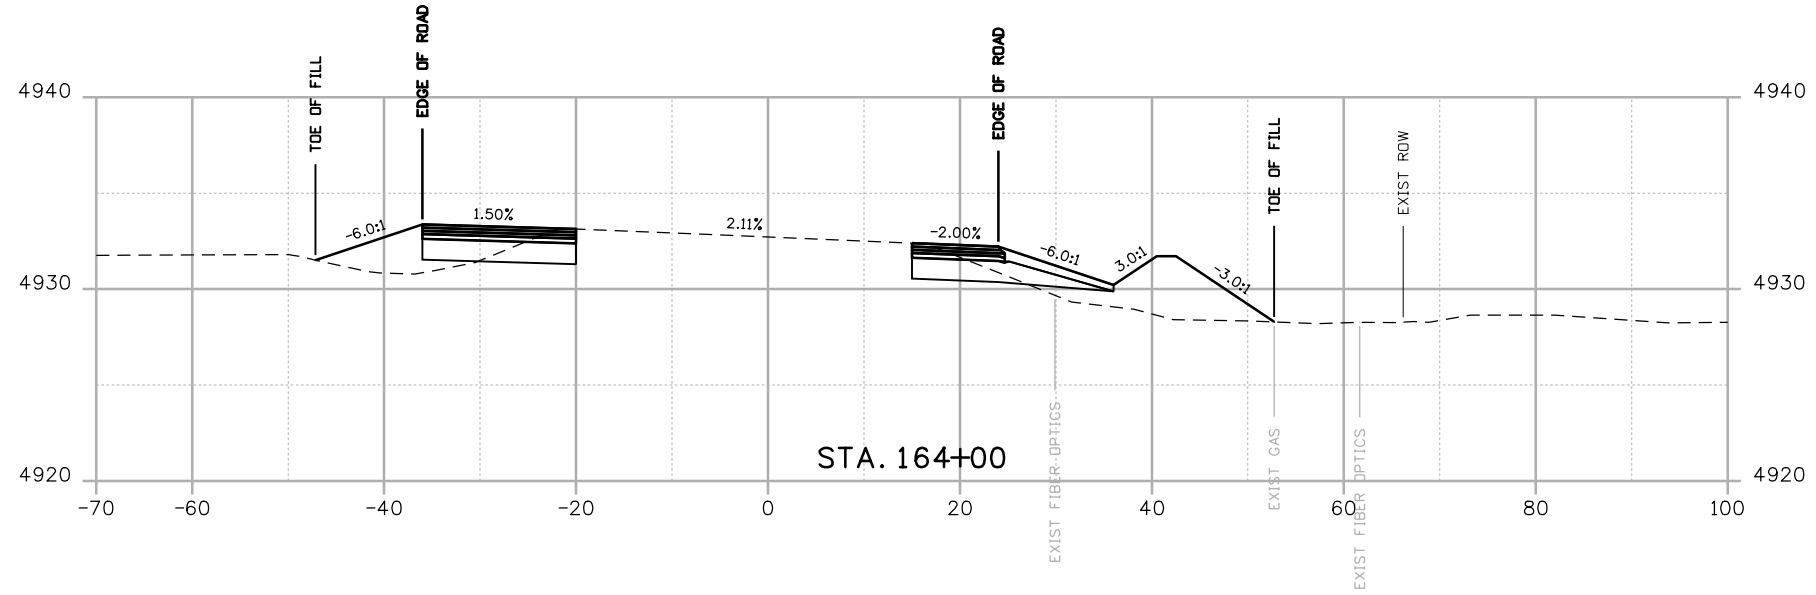

Print Date: 8/18/2014
 File Name: 19056Cross Section.dgn
 Horiz. Scale: 1:20 Vert. Scale: As Noted

JFS & A
 J. F. SATO AND ASSOCIATES
 5898 South Rapp Street
 Littleton, Colorado 80120

0000

| Sheet Revisions | | |
|-----------------|----------|-------|
| Date: | Comments | Init. |
| | | |
| | | |
| | | |

Colorado Department of Transportation



 902 Erie Avenue
 Pueblo, CO 81001
 Phone: 719-562-5509 FAX: 719-546-5702
 Region 2 DTD

As Constructed
 No Revisions:
 Revised:
 Void:

| US 50 WEST CROSS SECTIONS US 50 | | | |
|---------------------------------|----|-------------------|-------------|
| Designer: | AB | Structure Numbers | |
| Detailer: | AB | | |
| Subset: | XS | Subset Sheets: | X37 of X115 |

Project No./Code
 FSA 0503-081
 19751
 Sheet Number **437**

abouhert 5:36:11 PM \\Nest\0900_Jobs\0940E_CDDT_US50_Design\04_Design\19056_Cross_Sections\19056Cross_Section.dgn

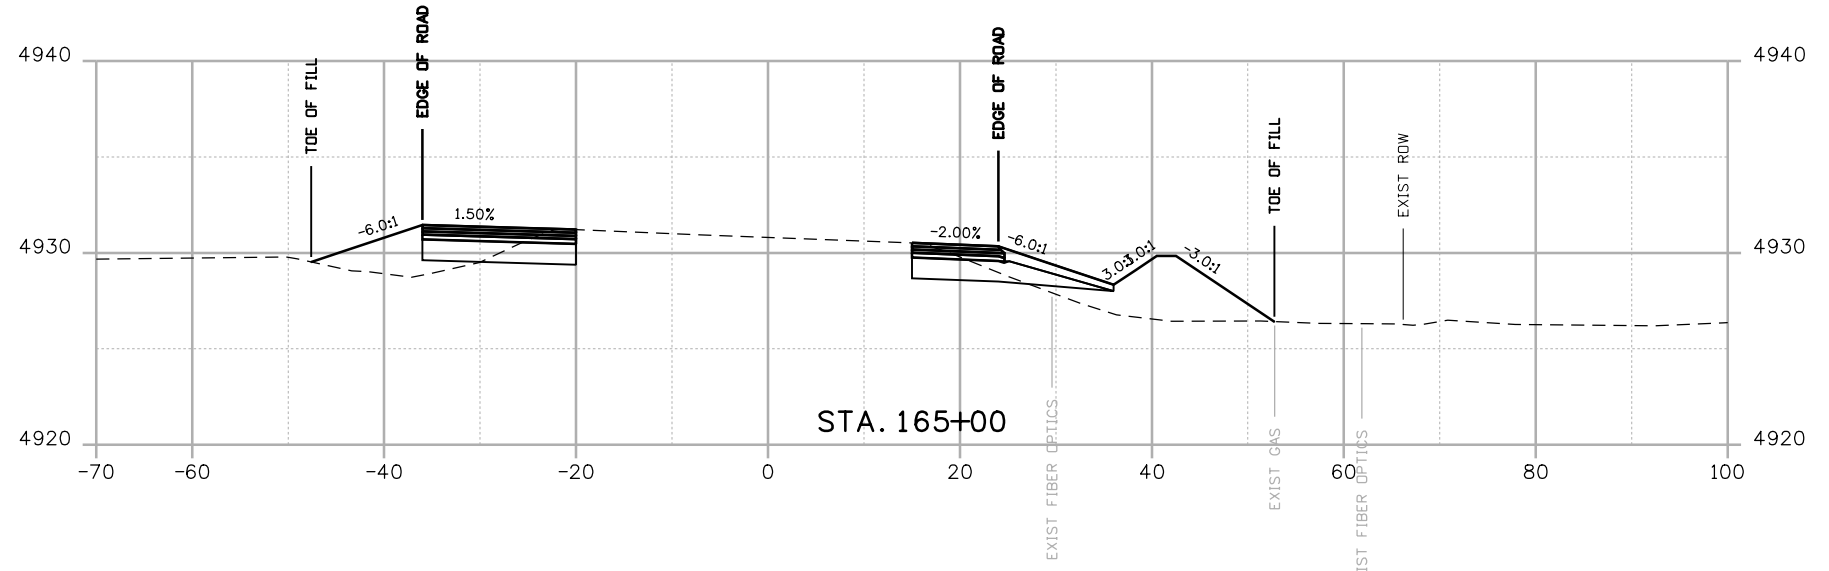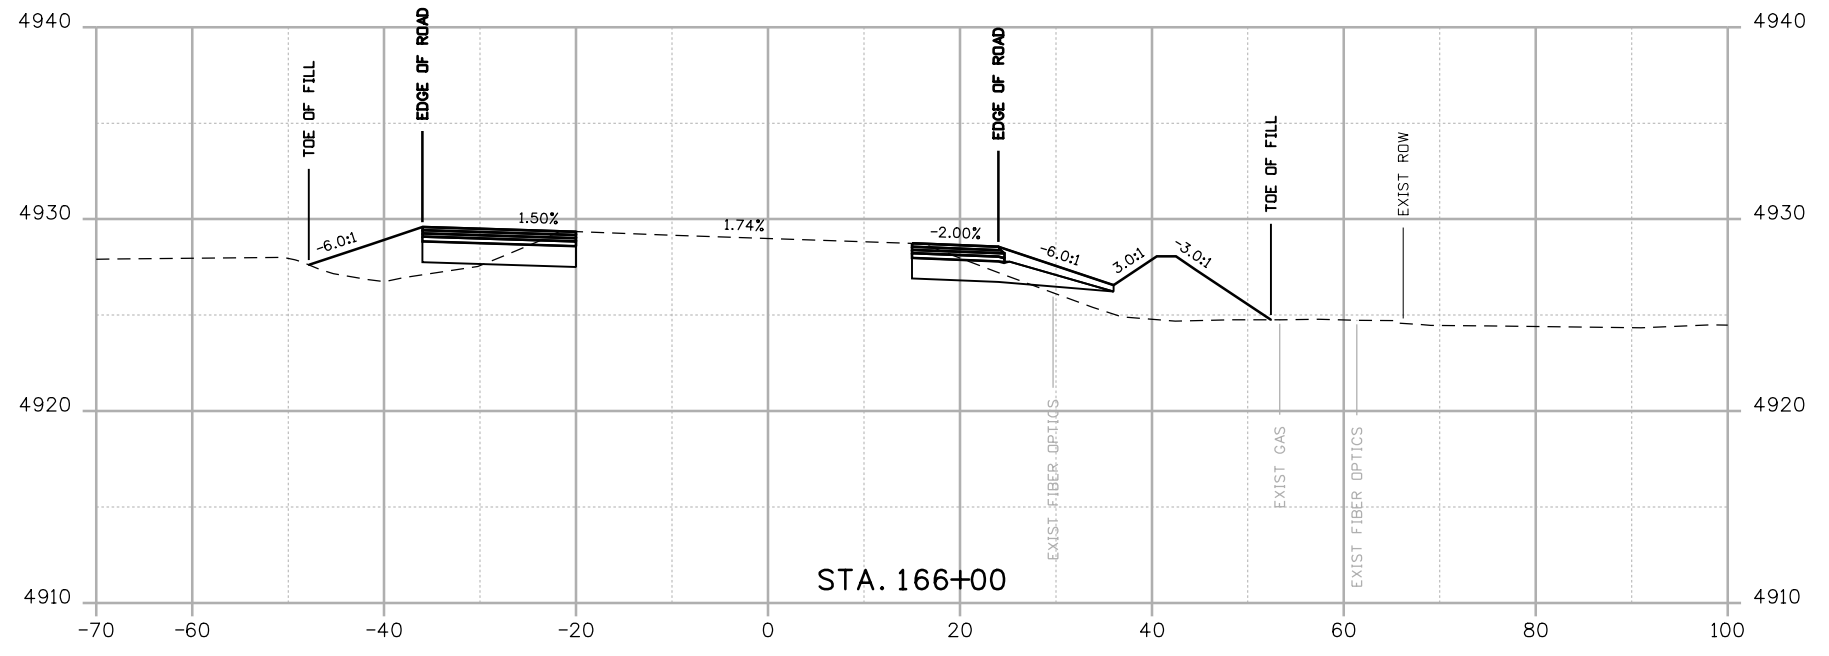

Print Date: 8/18/2014
 File Name: 19056Cross Section.dgn
 Horiz. Scale: 1:20 Vert. Scale: As Noted

JFS & A
 J. F. SATO AND ASSOCIATES
 5898 South Rapp Street
 Littleton, Colorado 80120

| Sheet Revisions | | |
|-----------------|----------|-------|
| Date: | Comments | Init. |
| | | |
| | | |
| | | |

Colorado Department of Transportation



 902 Erie Avenue
 Pueblo, CO 81001
 Phone: 719-562-5509 FAX: 719-546-5702
Region 2 **DTD**

| As Constructed |
|----------------|
| No Revisions: |
| Revised: |
| Void: |

| US 50 WEST CROSS SECTIONS US 50 | | | |
|---------------------------------|----|-------------------|-------------|
| Designer: | AB | Structure Numbers | |
| Detailer: | AB | | |
| Subset: | XS | Subset Sheets: | X38 of X115 |

| Project No./Code |
|-------------------------|
| FSA 0503-081 |
| 19751 |
| Sheet Number 438 |

aboonert 5:36:13 PM \\nas1\0900...Jobs\0940E CDDT US50 Design\04_Design\19056\Design\Drawings\33_Cross_Sections\19056Cross Section.dgn

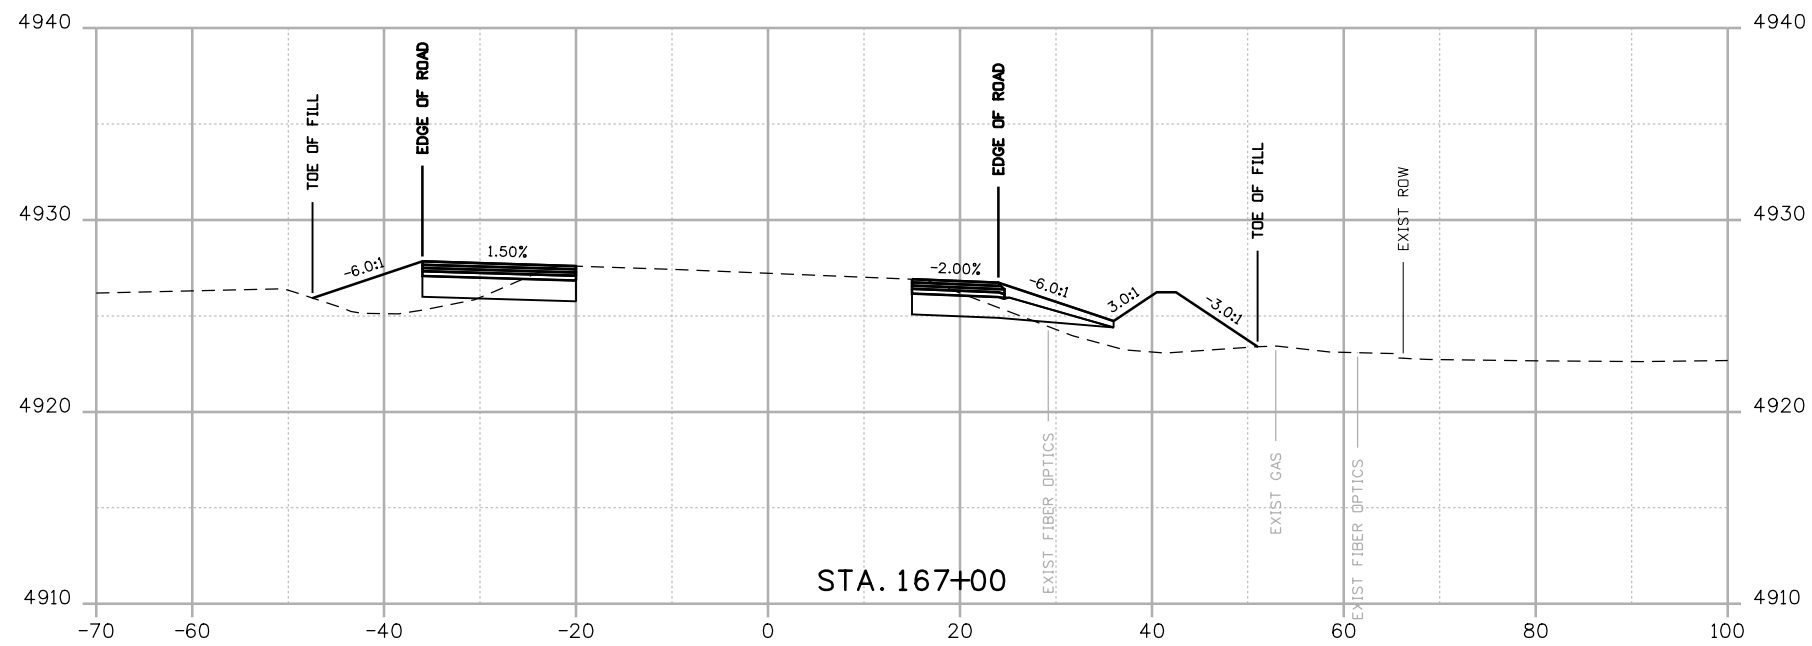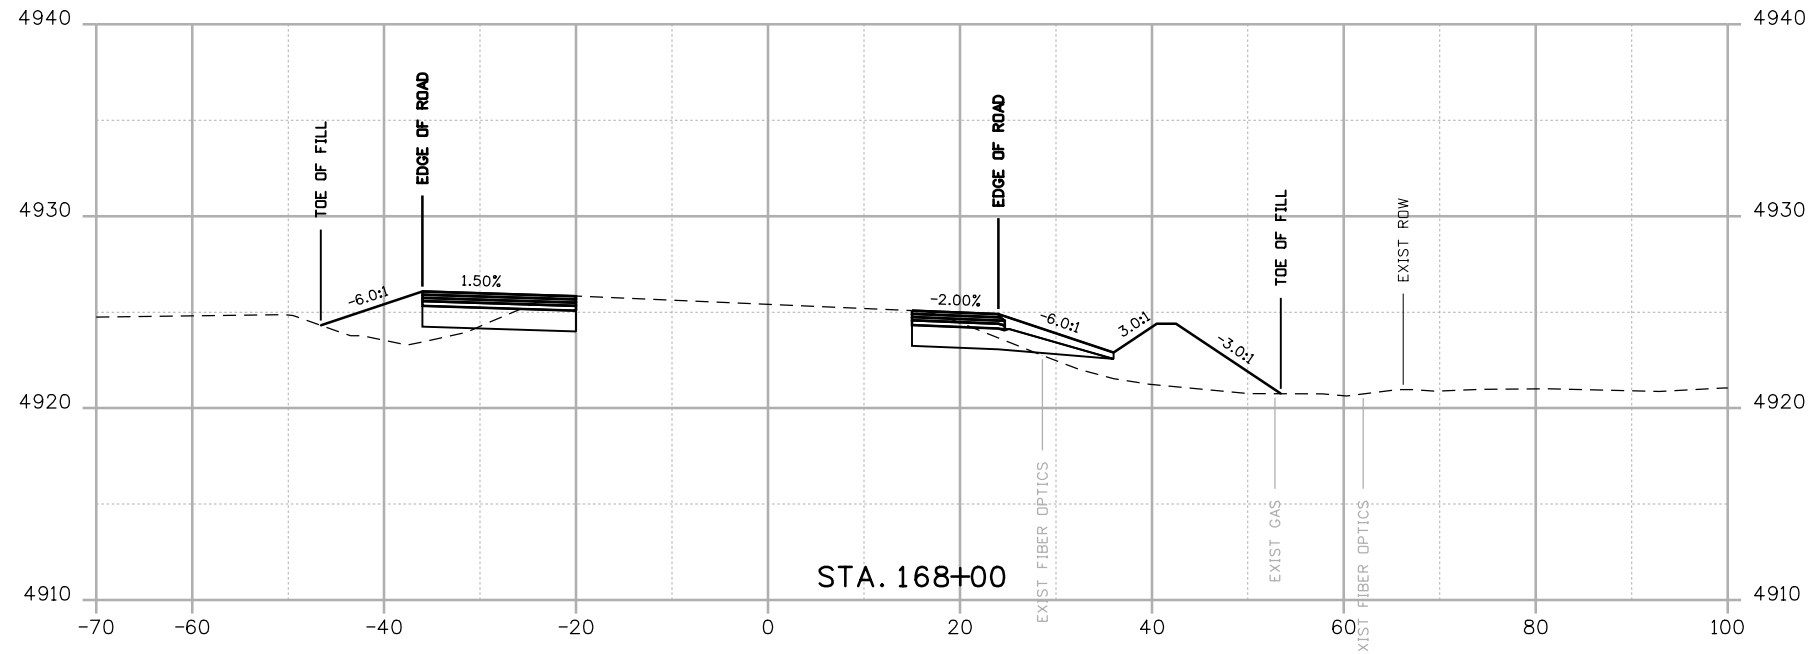

Print Date: 8/18/2014
 File Name: 19056Cross Section.dgn
 Horiz. Scale: 1:20 Vert. Scale: As Noted

JFS & A
 J. F. SATO AND ASSOCIATES
 5898 South Rapp Street
 Littleton, Colorado 80120

0000

| Sheet Revisions | | |
|-----------------|----------|-------|
| Date: | Comments | Init. |
| | | |
| | | |
| | | |

Colorado Department of Transportation



 902 Erie Avenue
 Pueblo, CO 81001
 Phone: 719-562-5509 FAX: 719-546-5702
 Region 2 DTD

As Constructed
 No Revisions:
 Revised:
 Void:

US 50 WEST CROSS SECTIONS US 50
 Designer: AB
 Detailer: AB
 Subset: XS
 Structure Numbers
 Subset Sheets: X39 of X115

Project No./Code
 FSA 0503-081
 19751
 Sheet Number **439**

aboonert 5:36:14 PM \\nas1\0900...Jobs\0940E CDDT US50 Design\04...Design\19056\Design\Drawings\33...Cross...Sections\19056Cross Section.dgn

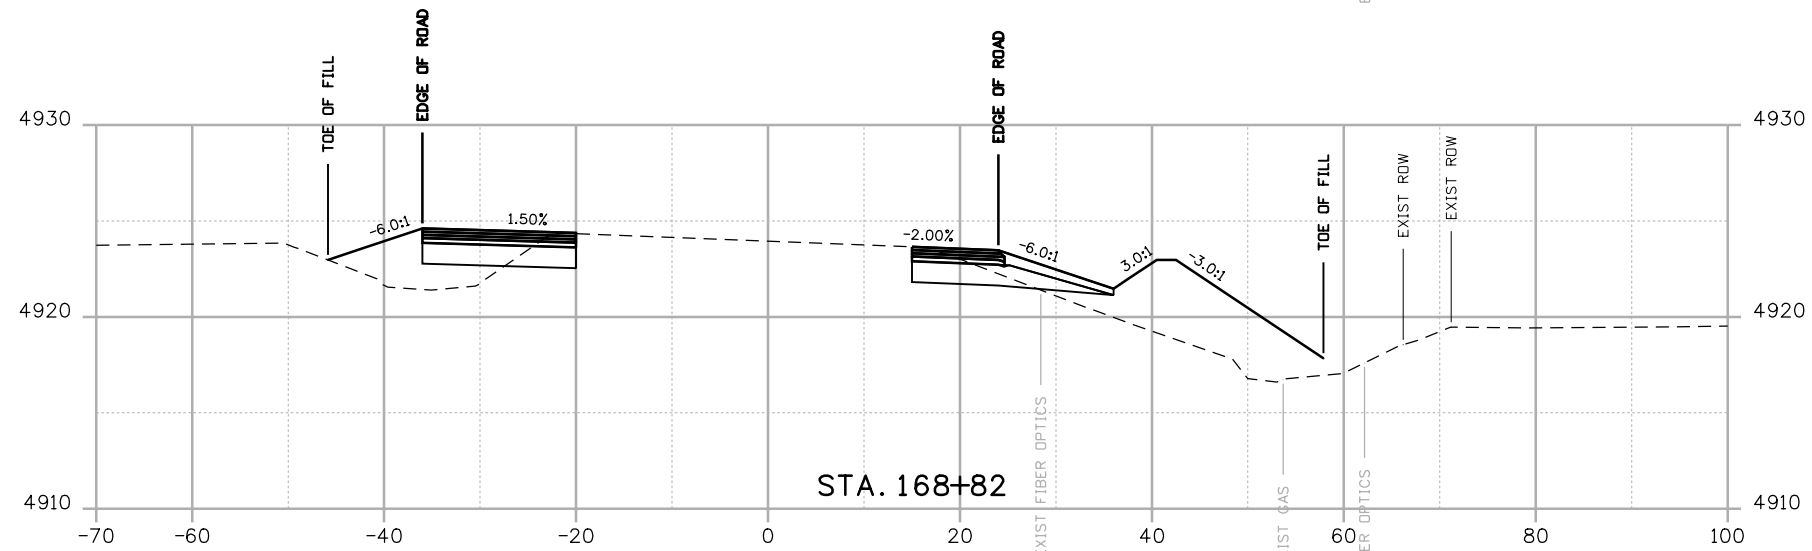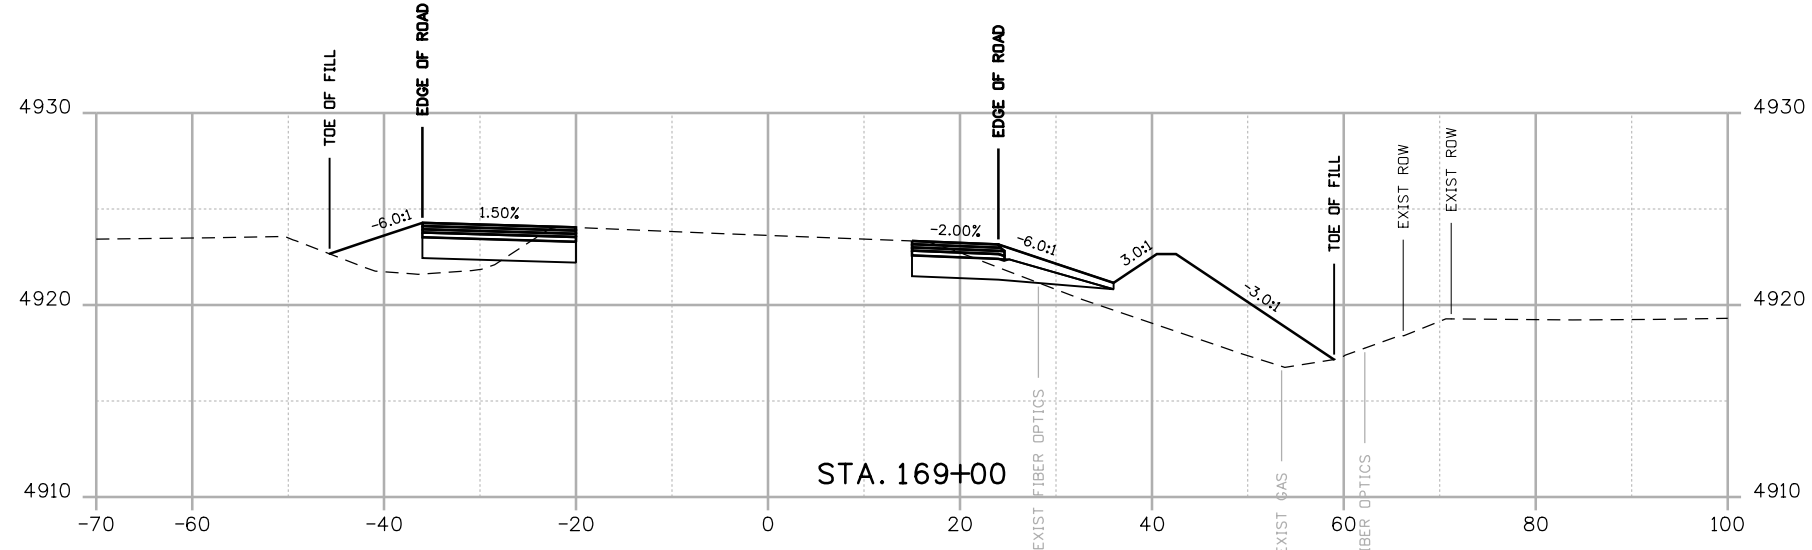

Print Date: 8/18/2014
 File Name: 19056Cross Section.dgn
 Horiz. Scale: 1:20 Vert. Scale: As Noted

JFS & A
 J. F. SATO AND ASSOCIATES
 5898 South Rapp Street
 Littleton, Colorado 80120

0000

| Sheet Revisions | | |
|-----------------|----------|-------|
| Date: | Comments | Init. |
| | | |
| | | |
| | | |

Colorado Department of Transportation



 902 Erie Avenue
 Pueblo, CO 81001
 Phone: 719-562-5509 FAX: 719-546-5702
 Region 2 DTD


As Constructed
 No Revisions:
 Revised:
 Void:

US 50 WEST CROSS SECTIONS US 50
 Designer: AB Structure Numbers
 Detailer: AB
 Subset: XS Subset Sheets: X40 of X115

Project No./Code
 FSA 0503-081
 19751
 Sheet Number **440**

aboonert 5:36:16 PM \\nas1\0900...Jobs\0940E CDDT US50 Design\04_Design\19056\Design\Drawings\33_Cross_Sections\19056Cross Section.dgn

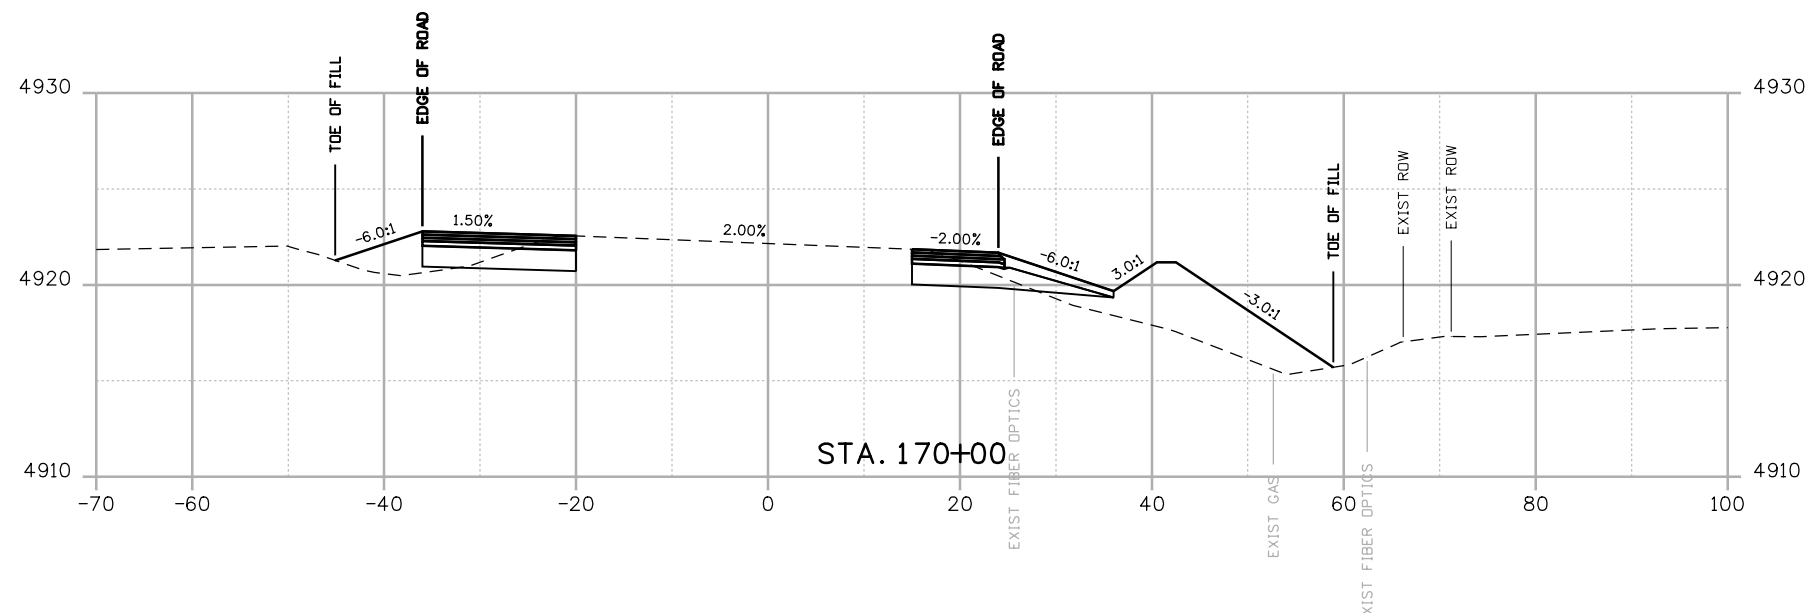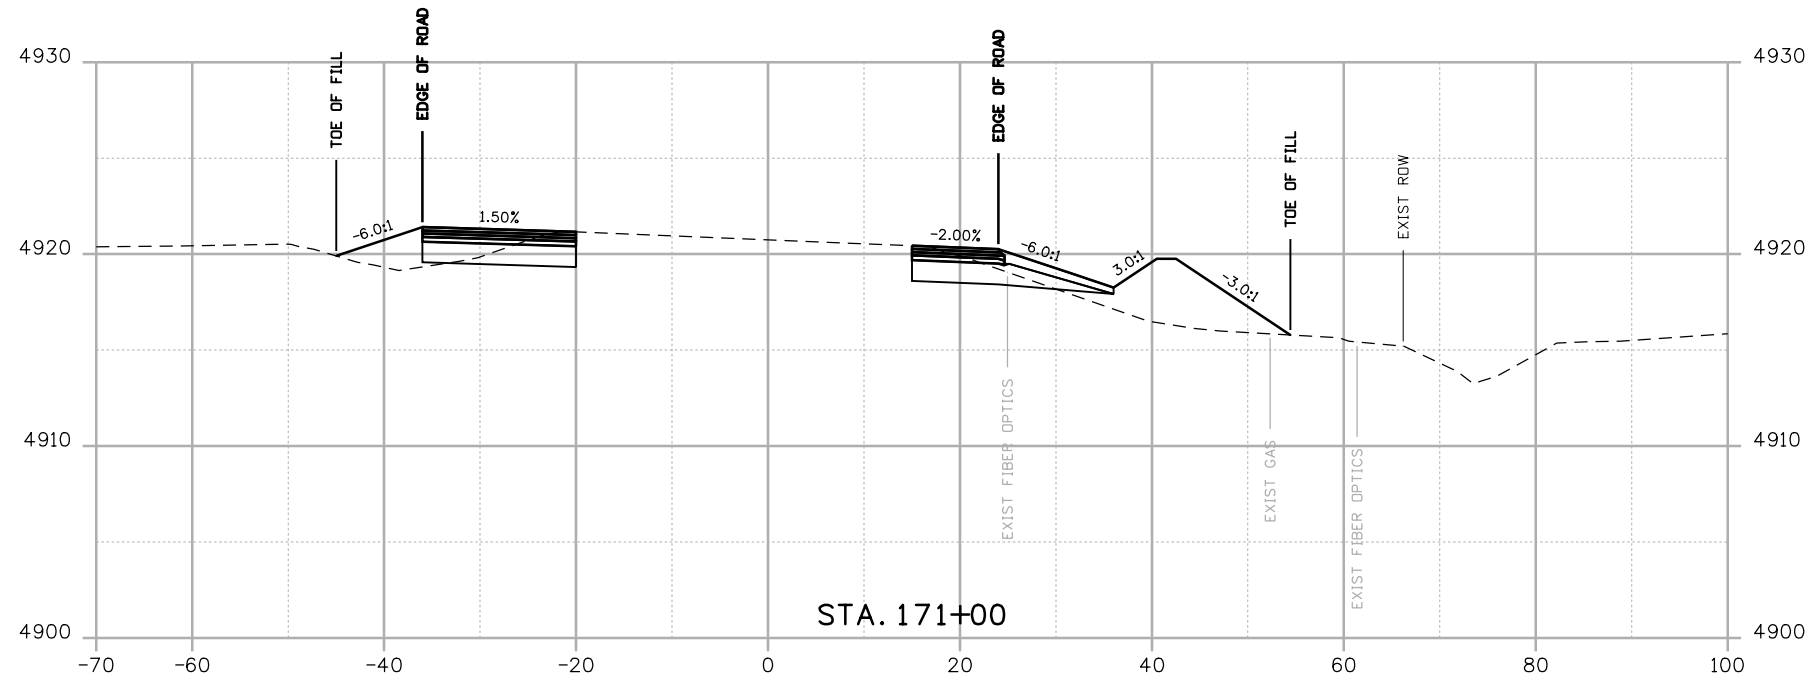

| | |
|--|-----------------------|
| Print Date: 8/18/2014 | |
| File Name: 19056Cross Section.dgn | |
| Horiz. Scale: 1:20 | Vert. Scale: As Noted |
|  J. F. SATO AND ASSOCIATES 5898 South Rapp Street Littleton, Colorado 80120 | |

| Sheet Revisions | | |
|-----------------|----------|-------|
| Date: | Comments | Init. |
| | | |
| | | |
| | | |

Colorado Department of Transportation



 902 Erie Avenue
 Pueblo, CO 81001
 Phone: 719-562-5509 FAX: 719-546-5702
 Region 2 DTD

| As Constructed |
|----------------|
| No Revisions: |
| Revised: |
| Void: |


| US 50 WEST CROSS SECTIONS US 50 | | | |
|---------------------------------|----|-------------------|-------------|
| Designer: | AB | Structure Numbers | |
| Detailer: | AB | | |
| Subset: | XS | Subset Sheets: | X41 of X115 |

| Project No./Code |
|-------------------------|
| FSA 0503-081 |
| 19751 |
| Sheet Number 441 |

aboonert 5:36:18 PM \\nas1\0900...Jobs\0940E CDDT US50 Design\04_Design\19056\Design\Drawings\33_Cross_Sections\19056Cross Section.dgn

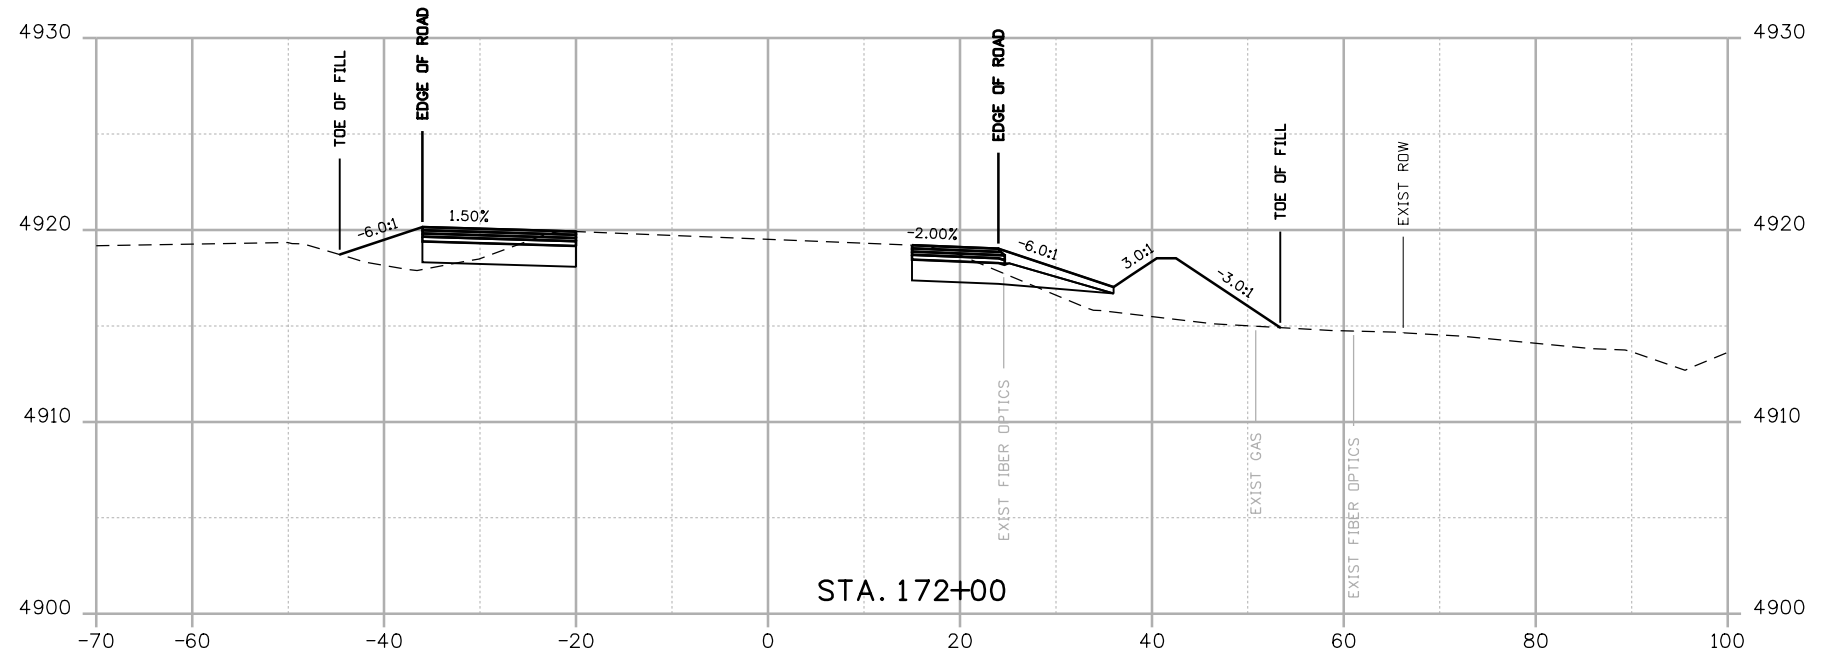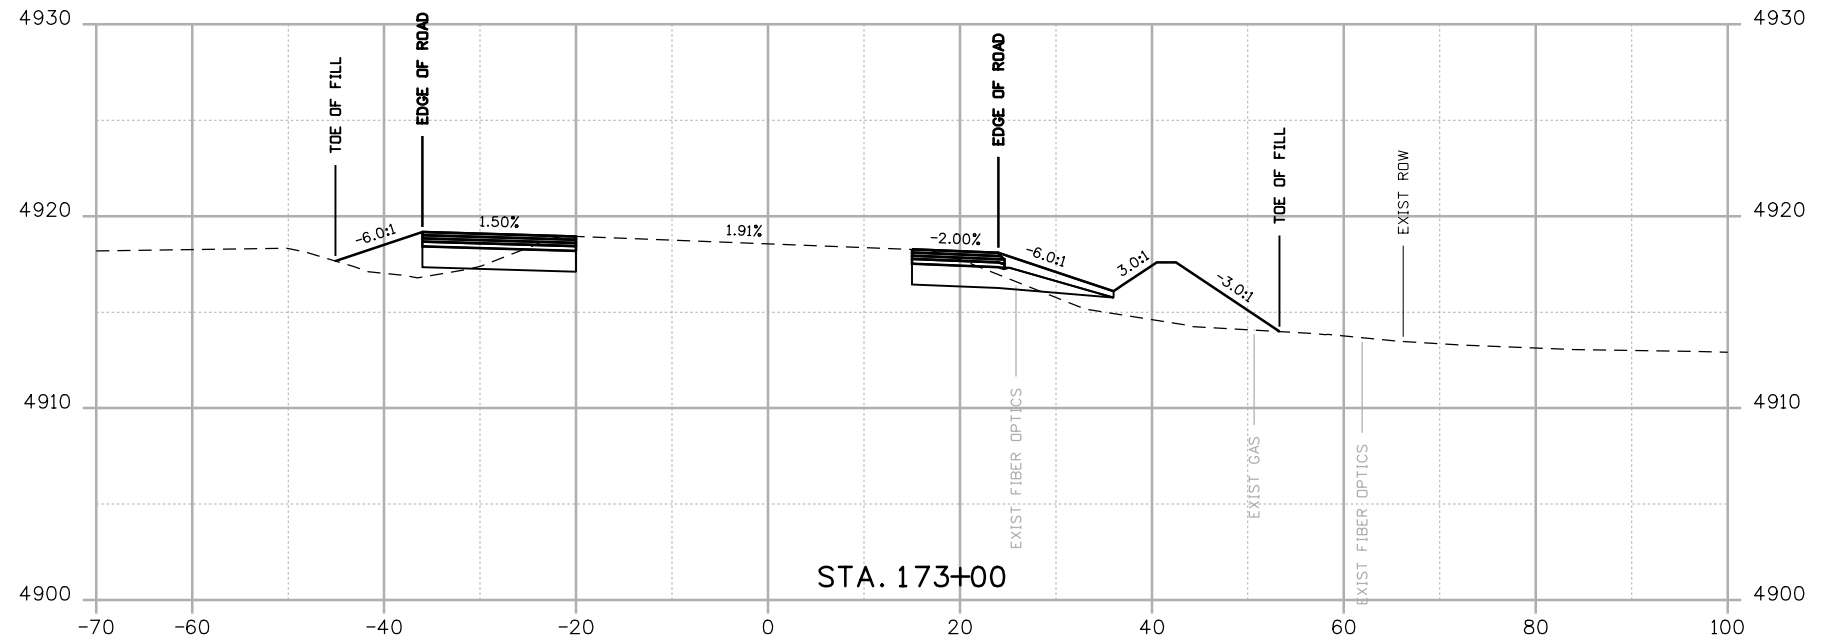

Print Date: 8/18/2014
 File Name: 19056Cross Section.dgn
 Horiz. Scale: 1:20 Vert. Scale: As Noted



J.F. SATO AND ASSOCIATES
 5898 South Rapp Street
 Littleton, Colorado 80120

| Sheet Revisions | | |
|-----------------|----------|-------|
| Date: | Comments | Init. |
| | | |
| | | |
| | | |

Colorado Department of Transportation



 902 Erie Avenue
 Pueblo, CO 81001
 Phone: 719-562-5509 FAX: 719-546-5702
Region 2 **DTD**

| As Constructed |
|----------------|
| No Revisions: |
| Revised: |
| Void: |

| US 50 WEST CROSS SECTIONS | | | |
|---------------------------|----|-------------------|-------------|
| US 50 | | | |
| Designer: | AB | Structure Numbers | |
| Detailer: | AB | | |
| Subset: | XS | Subset Sheets: | X42 of X115 |

| Project No./Code |
|-------------------------|
| FSA 0503-081 |
| 19751 |
| Sheet Number 442 |

aboonert 5:36:19 PM \\nas1\0900...Jobs\0940E CDDT US50 Design\04_Design\19056_Cross_Sections\19056Cross Section.dgn

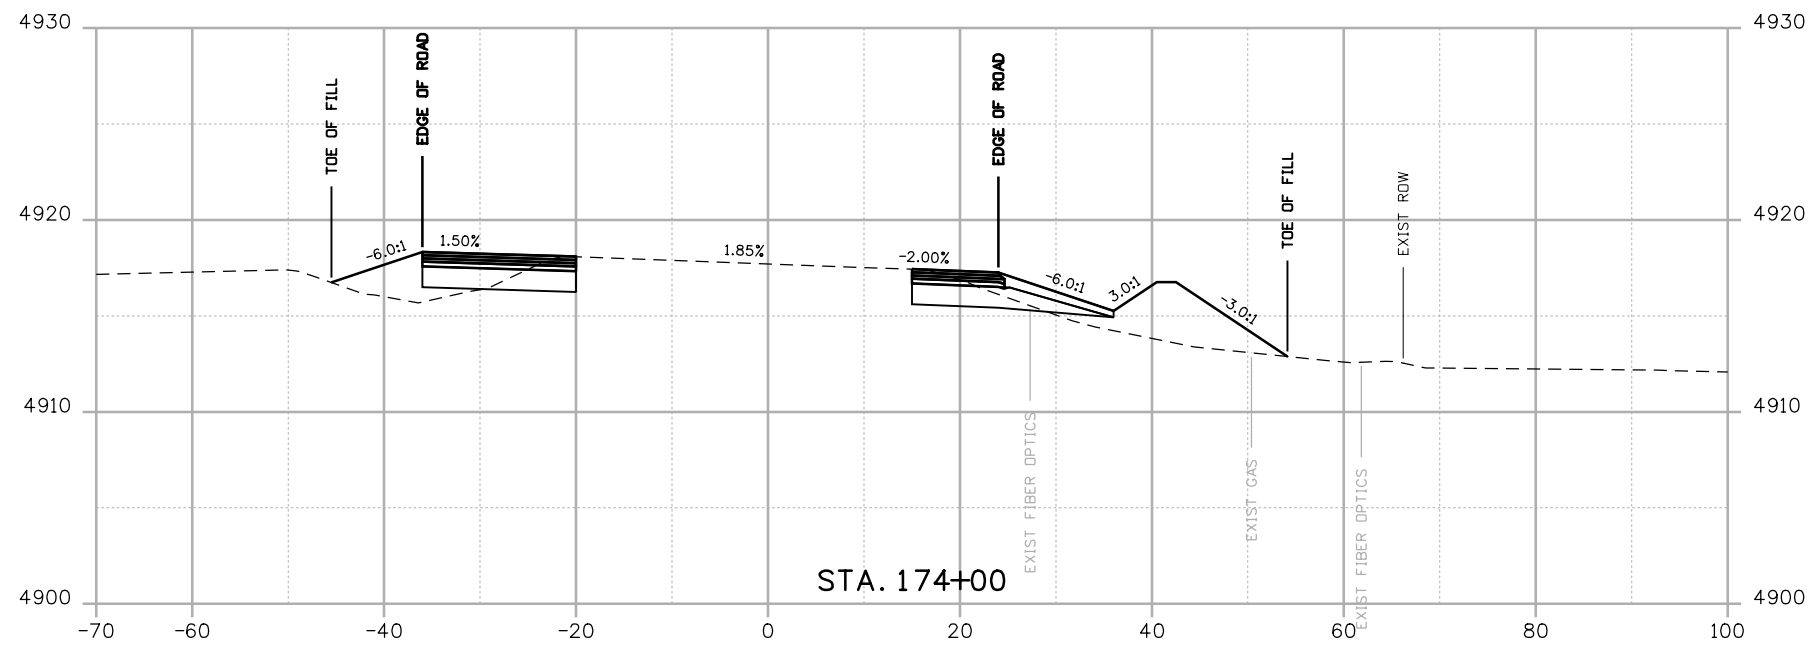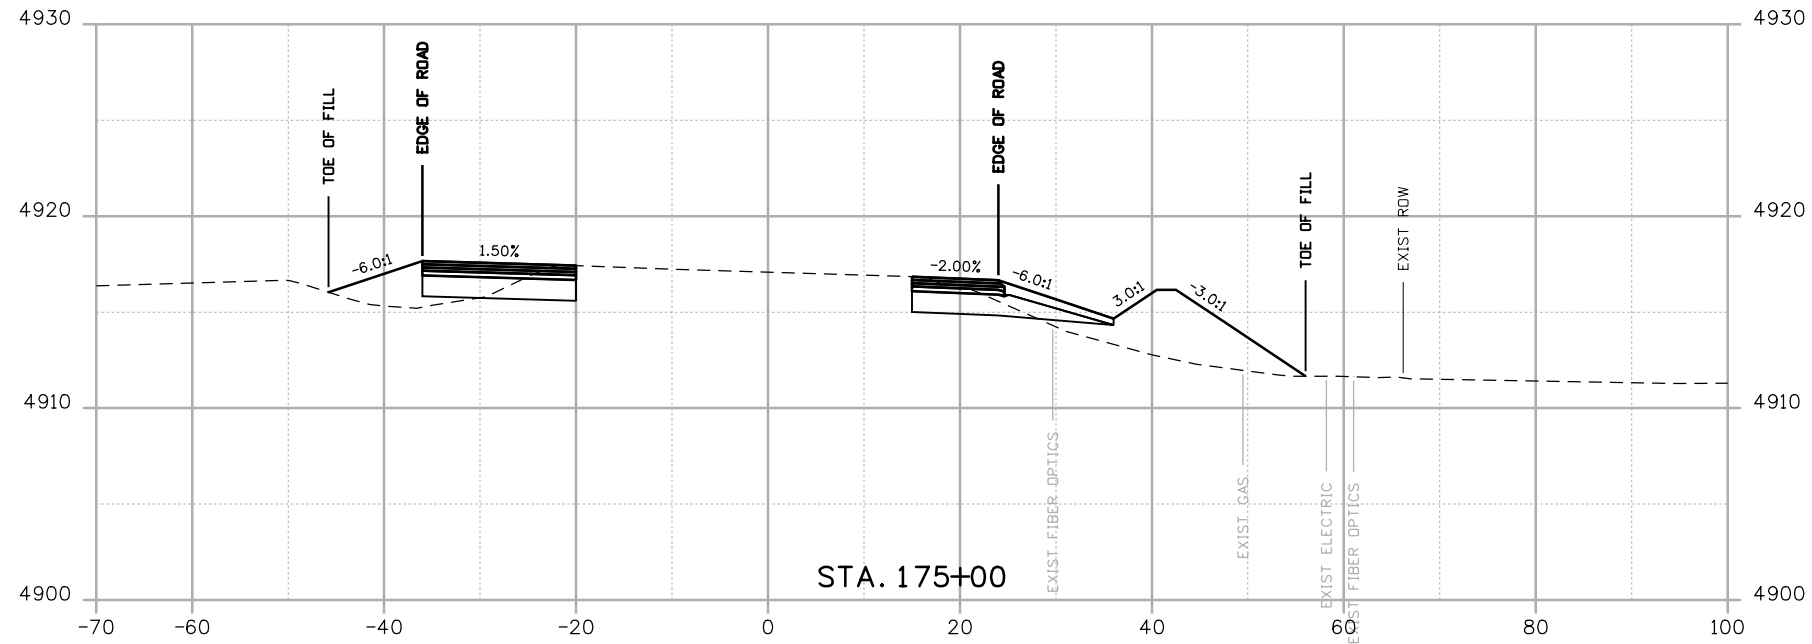

Print Date: 8/18/2014
 File Name: 19056Cross Section.dgn
 Horiz. Scale: 1:20 Vert. Scale: As Noted

JFS & A
 J. F. SATO AND ASSOCIATES
 5898 South Rapp Street
 Littleton, Colorado 80120

0000

| Sheet Revisions | | |
|-----------------|----------|-------|
| Date: | Comments | Init. |
| | | |
| | | |
| | | |

Colorado Department of Transportation



 902 Erie Avenue
 Pueblo, CO 81001
 Phone: 719-562-5509 FAX: 719-546-5702
 Region 2 DTD

As Constructed
 No Revisions:
 Revised:
 Void:

US 50 WEST CROSS SECTIONS US 50
 Designer: AB
 Detailer: AB
 Subset: XS
 Structure Numbers
 Subset Sheets: X43 of X115

Project No./Code
 FSA 0503-081
 19751
 Sheet Number **443**

aboonert 5:36:21 PM \\nas1\0900\jobs\0940E CDDT US50 Design\04_Design\19056\Design\Drawings\33_Cross_Sections\19056Cross Section.dgn

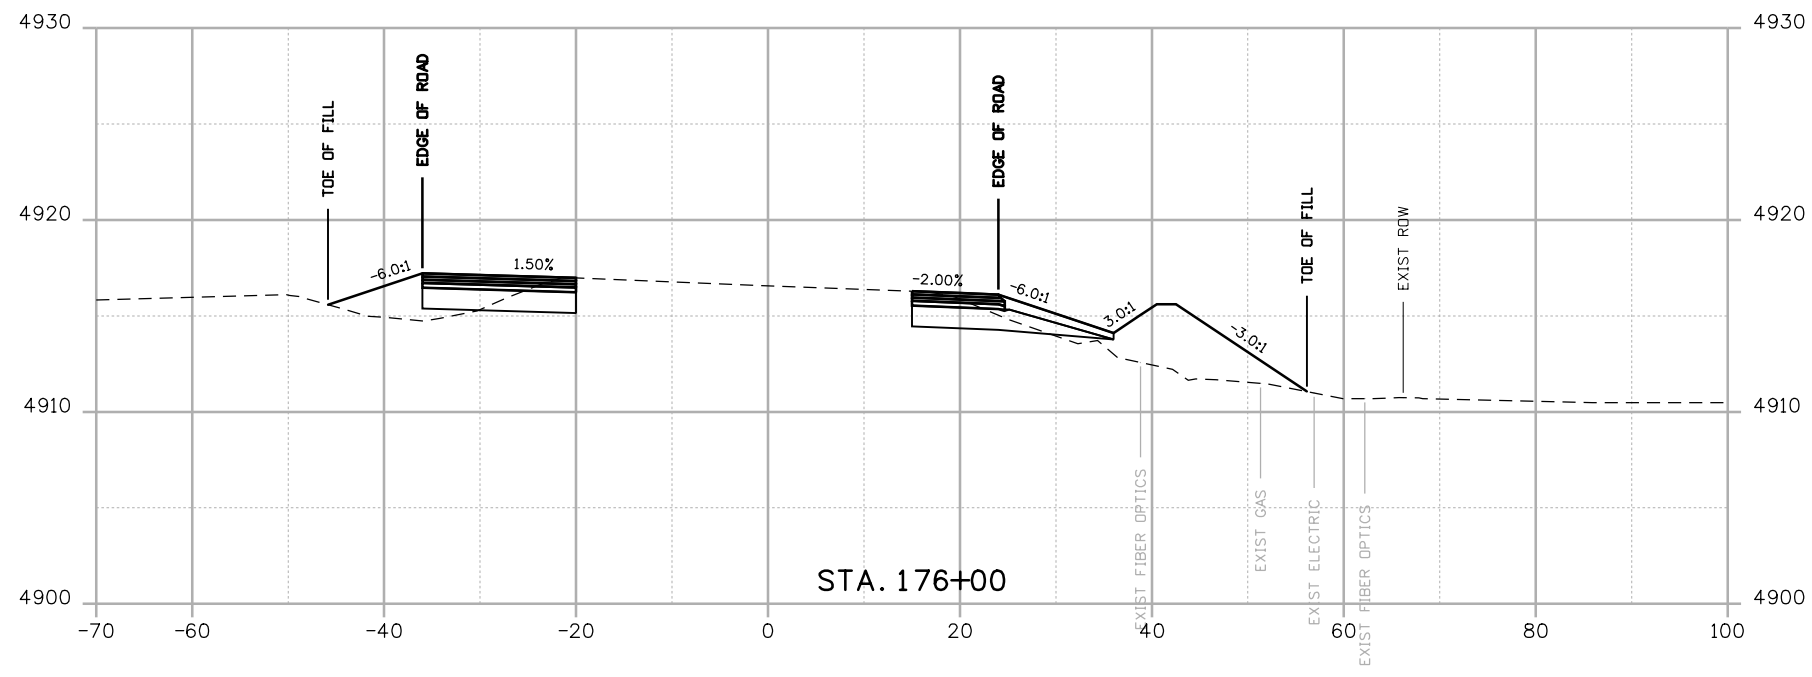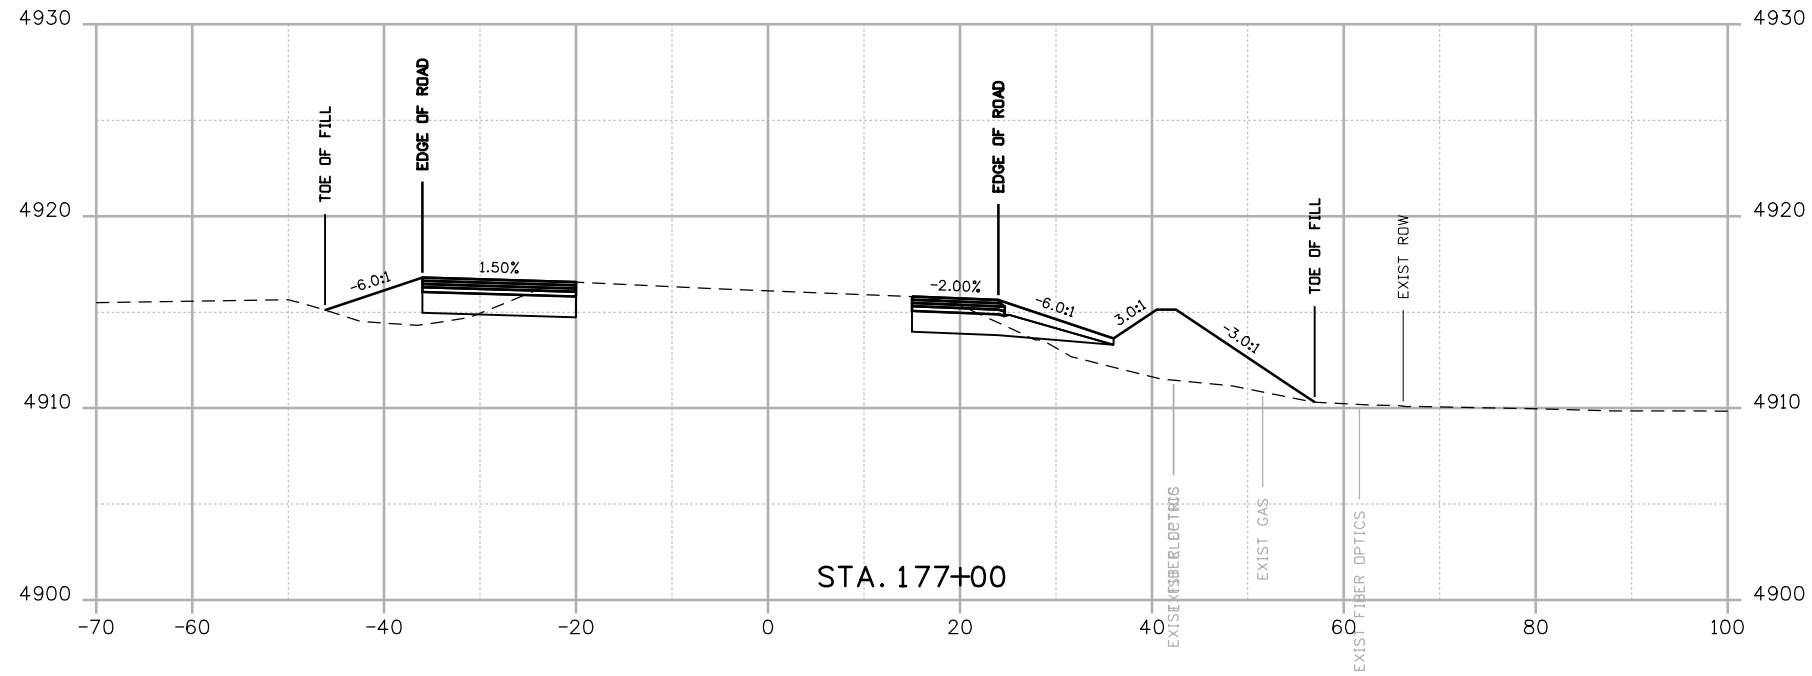

Print Date: 8/18/2014
 File Name: 19056Cross Section.dgn
 Horiz. Scale: 1:20 Vert. Scale: As Noted

J.F. SATO AND ASSOCIATES
 5898 South Rapp Street
 Littleton, Colorado 80120

| Sheet Revisions | | |
|-----------------|----------|-------|
| Date: | Comments | Init. |
| | | |
| | | |
| | | |

Colorado Department of Transportation



 902 Erie Avenue
 Pueblo, CO 81001
 Phone: 719-562-5509 FAX: 719-546-5702
Region 2 **DTD**

| As Constructed |
|----------------|
| No Revisions: |
| Revised: |
| Void: |

| US 50 WEST CROSS SECTIONS US 50 | | | |
|---------------------------------|----|-------------------|-------------|
| Designer: | AB | Structure Numbers | |
| Detailer: | AB | | |
| Subset: | XS | Subset Sheets: | X44 of X115 |

| Project No./Code |
|-------------------------|
| FSA 0503-081 |
| 19751 |
| Sheet Number 444 |

a:\nash\0900...Jobs\0940E_CDOT_US50_Design\04_Design\04_Design\19056\Drawings\33_Cross_Sections\19056Cross_Section.dgn

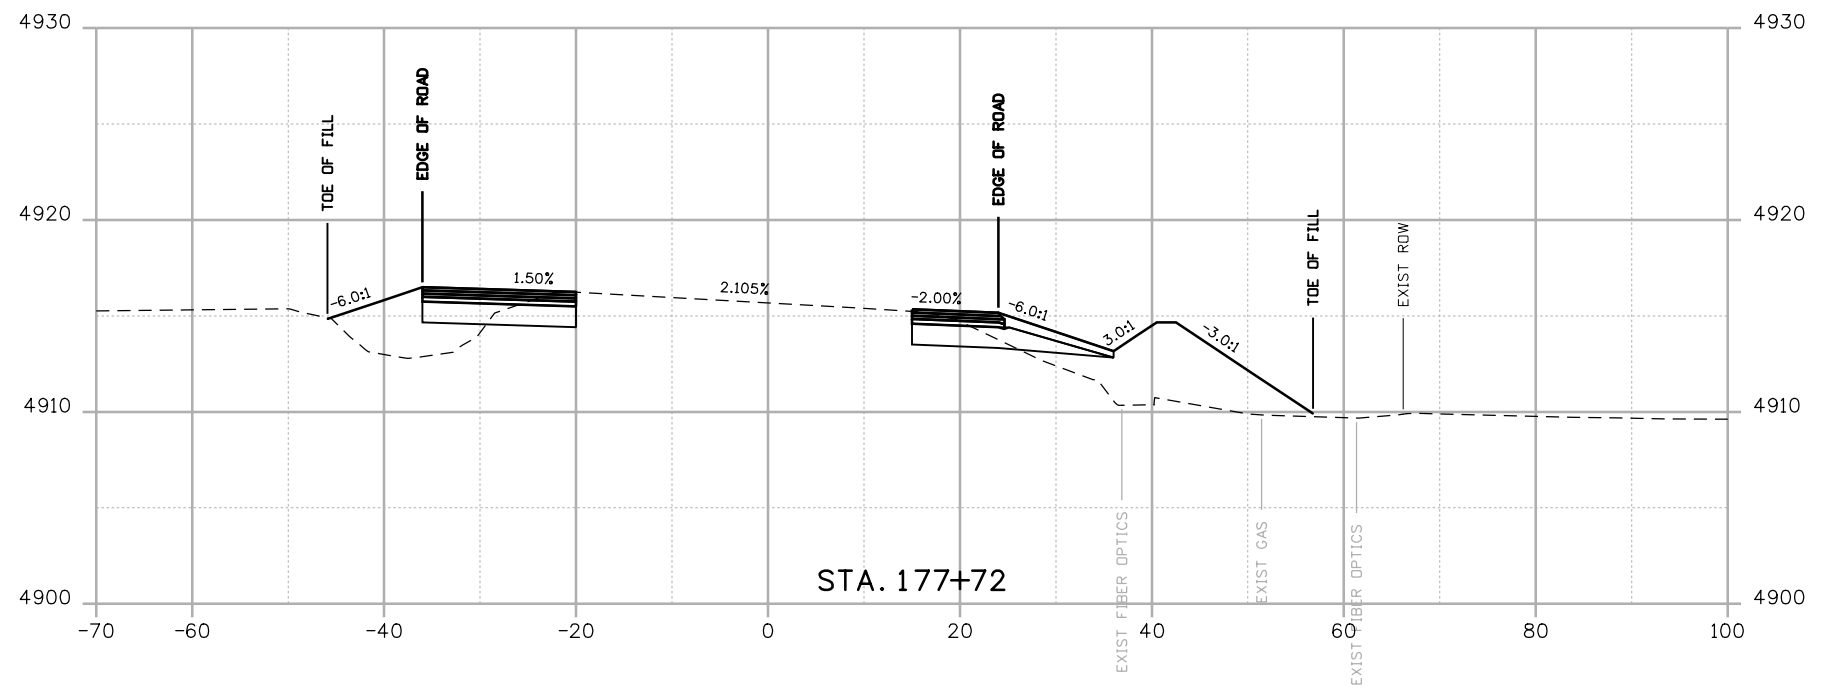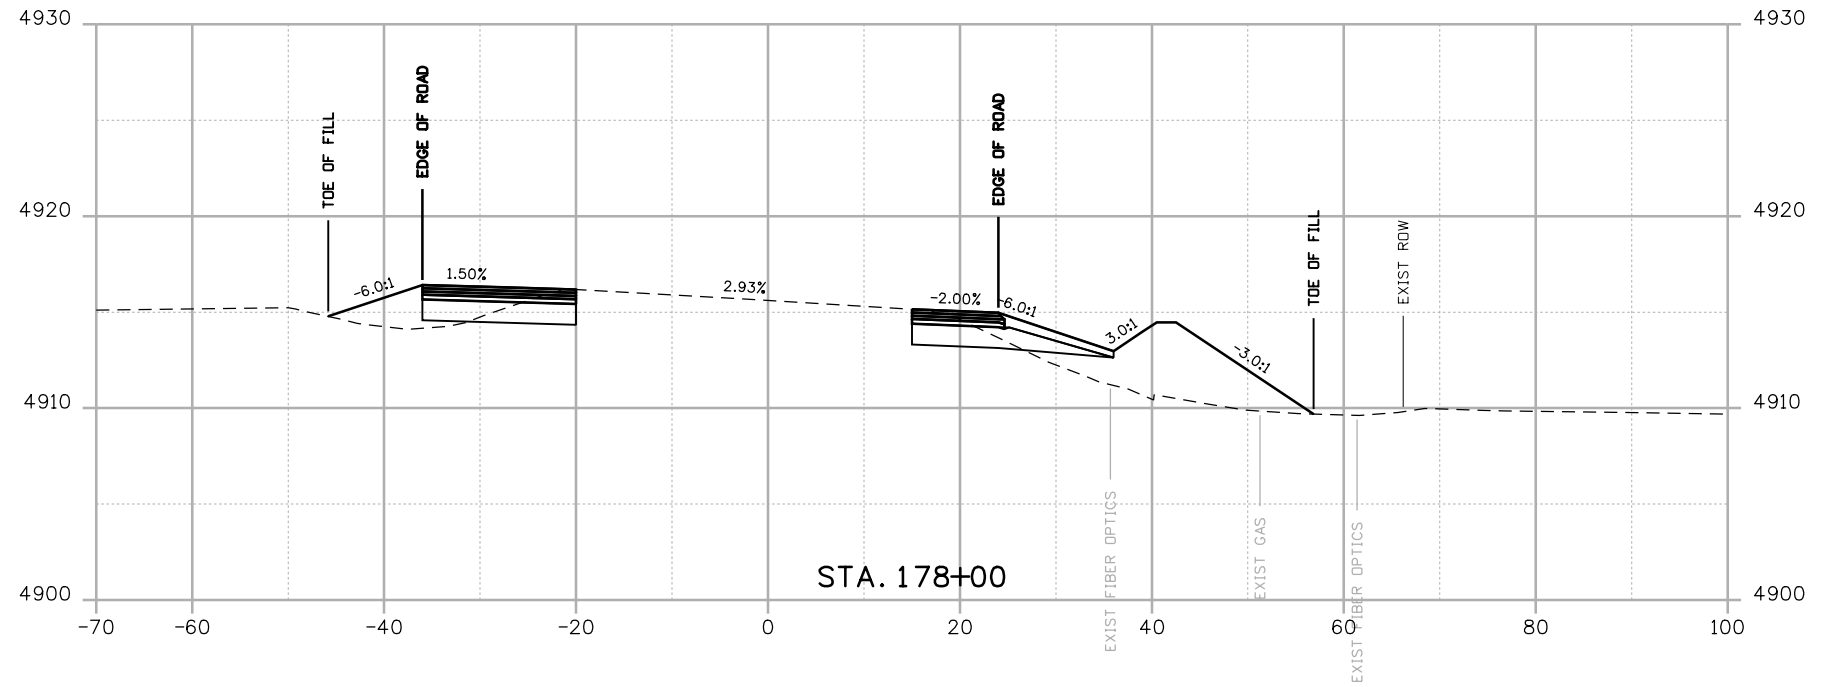

Print Date: 8/18/2014
 File Name: 19056Cross Section.dgn
 Horiz. Scale: 1:20 Vert. Scale: As Noted

0000

| Sheet Revisions | | |
|-----------------|----------|-------|
| Date: | Comments | Init. |
| | | |
| | | |
| | | |

Colorado Department of Transportation

 902 Erie Avenue
 Pueblo, CO 81001
 Phone: 719-562-5509 FAX: 719-546-5702
 Region 2 DTD

As Constructed
 No Revisions:
 Revised:
 Void:



| US 50 WEST CROSS SECTIONS US 50 | | | |
|------------------------------------|----|-------------------|-------------|
| Designer: | AB | Structure Numbers | |
| Detailer: | AB | | |
| Subset: | XS | Subset Sheets: | X45 of X115 |

| Project No./Code |
|-------------------------|
| FSA 0503-081 |
| 19751 |
| Sheet Number 445 |



J. F. SATO AND ASSOCIATES
 5898 South Rapp Street
 Littleton, Colorado 80120

abouhert 5:36:27 PM \\nas\0900...Jobs\0940E_CDOT_US50_Design\04_Design\19056\Drawings\33_Cross_Sections\19056Cross_Section.dgn

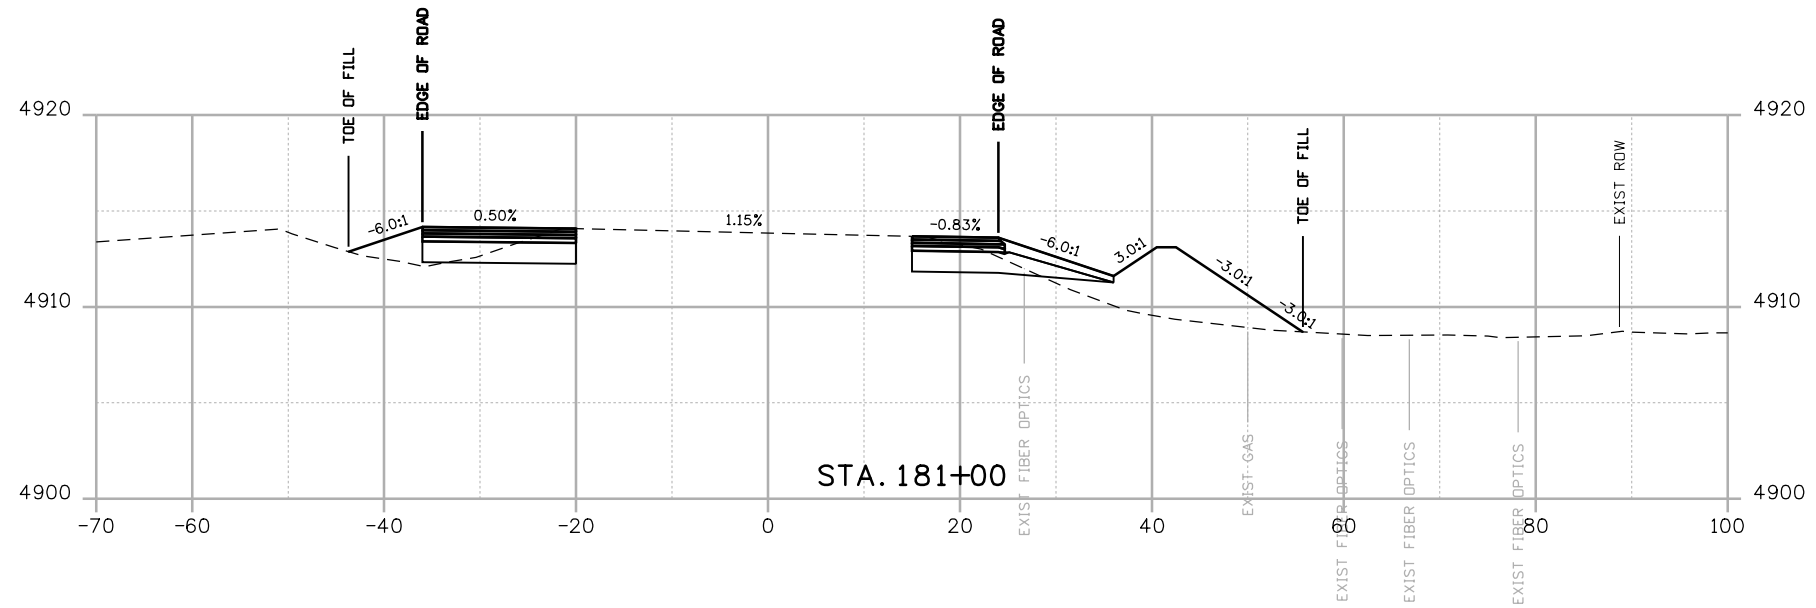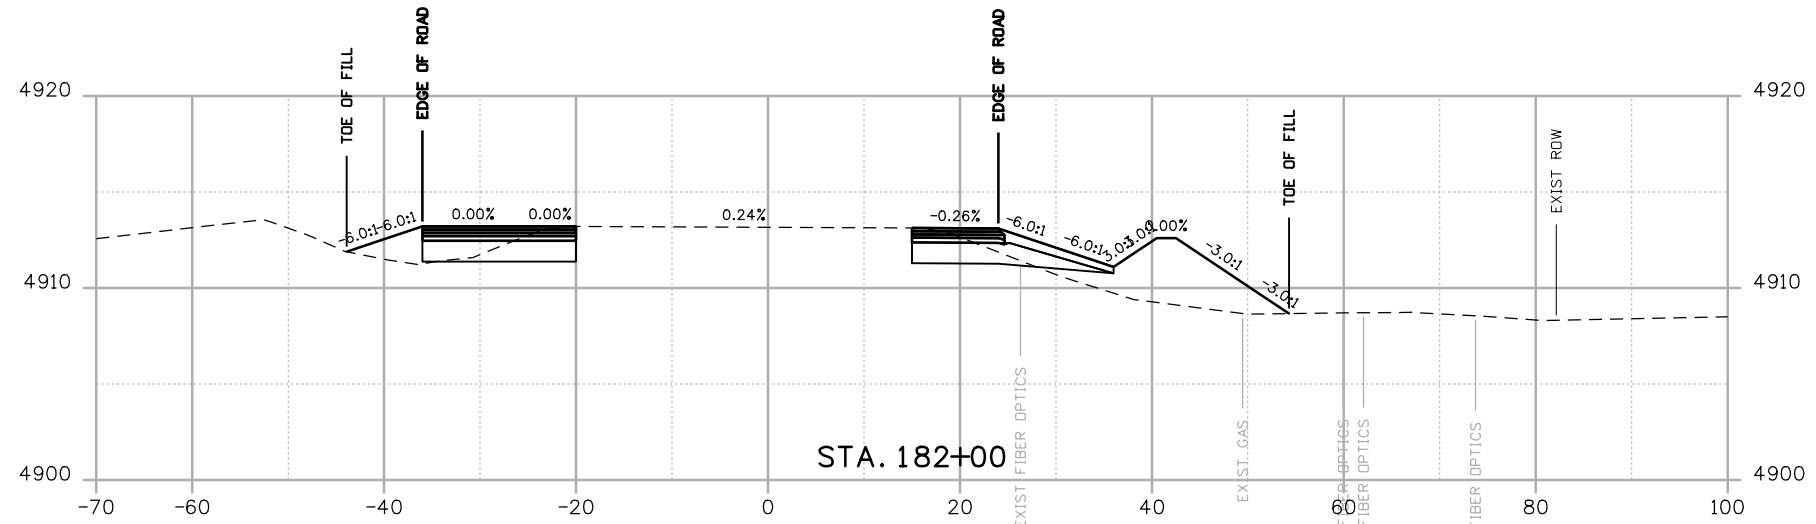

Print Date: 8/18/2014
 File Name: 19056Cross Section.dgn
 Horiz. Scale: 1:20 Vert. Scale: As Noted

0000

Sheet Revisions

| Date: | Comments | Init. |
|-------|----------|-------|
| | | |
| | | |
| | | |

Colorado Department of Transportation

 902 Erie Avenue
 Pueblo, CO 81001
 Phone: 719-562-5509 FAX: 719-546-5702
 Region 2 DTD

As Constructed

No Revisions:
 Revised:
 Void:

**US 50 WEST
 CROSS SECTIONS
 US 50**



| | | | |
|-----------|----|-------------------|-------------|
| Designer: | AB | Structure Numbers | |
| Detailer: | AB | | |
| Subset: | XS | Subset Sheets: | X47 of X115 |

Project No./Code

| |
|-------------------------|
| FSA 0503-081 |
| 19751 |
| Sheet Number 447 |

JFS & A
 J. F. SATO AND ASSOCIATES
 5898 South Rapp Street
 Littleton, Colorado 80120

aboonert 5:36:29 PM \\nas1\0900...Jobs\0940E_CDOT_US50_Design\04_Design\19056\Design\Drawings\33_Cross_Sections\19056Cross_Section.dgn

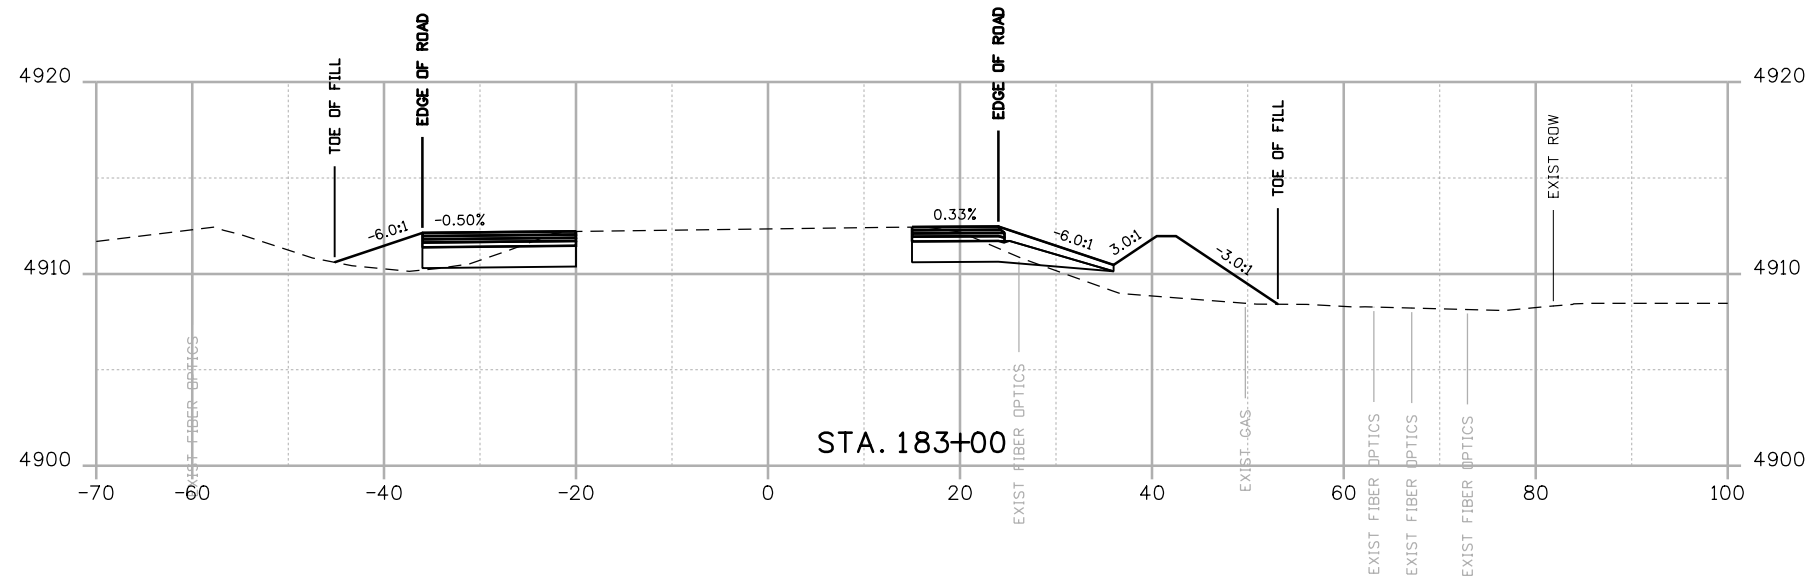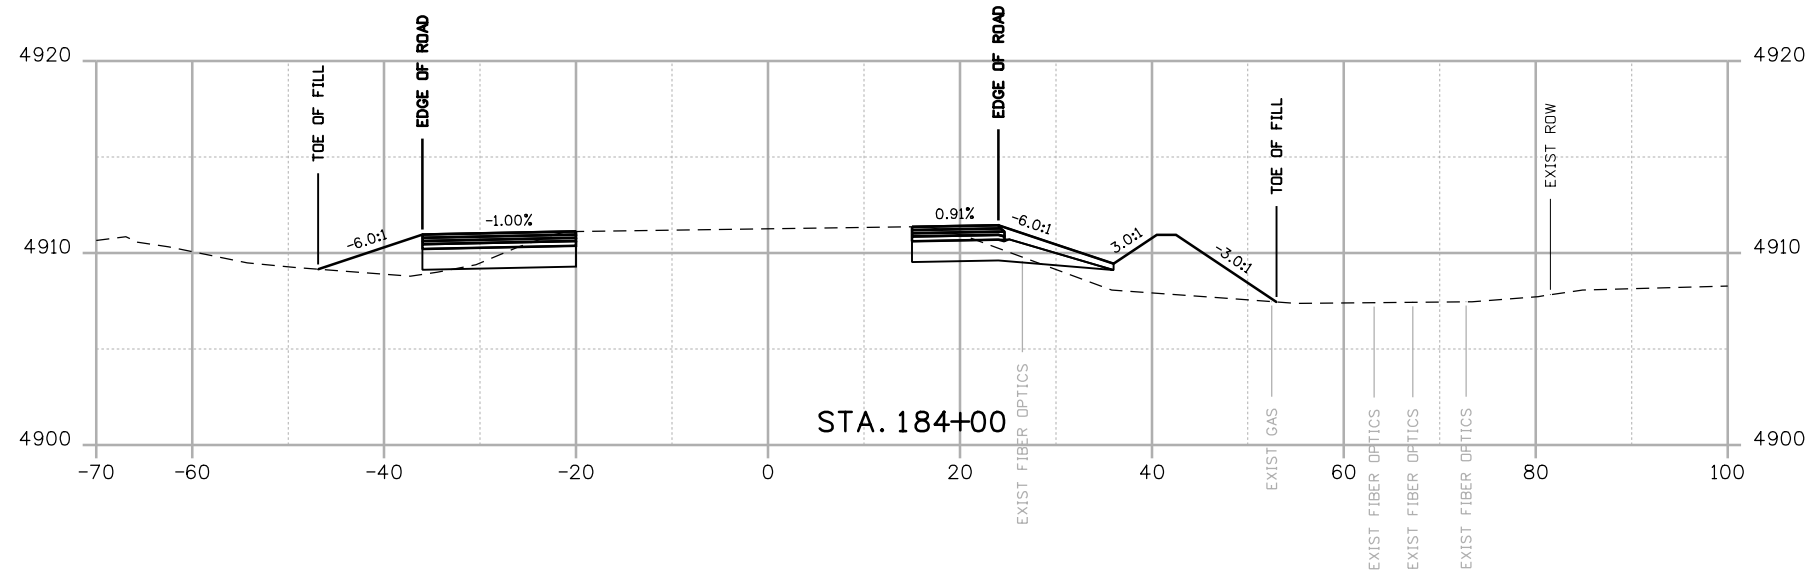

Print Date: 8/18/2014
 File Name: 19056Cross Section.dgn
 Horiz. Scale: 1:20 Vert. Scale: As Noted

J.F. SATO AND ASSOCIATES
 5898 South Rapp Street
 Littleton, Colorado 80120

| Sheet Revisions | | |
|-----------------|----------|-------|
| Date: | Comments | Init. |
| | | |
| | | |
| | | |
| | | |

Colorado Department of Transportation



 902 Erie Avenue
 Pueblo, CO 81001
 Phone: 719-562-5509 FAX: 719-546-5702
Region 2 **DTD**

| As Constructed |
|----------------|
| No Revisions: |
| Revised: |
| Void: |


| US 50 WEST CROSS SECTIONS US 50 | | | |
|---------------------------------|----|-------------------|-------------|
| Designer: | AB | Structure Numbers | |
| Detailer: | AB | | |
| Subset: | XS | Subset Sheets: | X48 of X115 |

| Project No./Code |
|-------------------------|
| FSA 0503-081 |
| 19751 |
| Sheet Number 448 |

aboonert 5:36:31 PM \\nas1\0900\jobs\0940E CDDT US50 Design\04_Design\19056\Design\Drawings\33_Cross_Sections\19056Cross Section.dgn

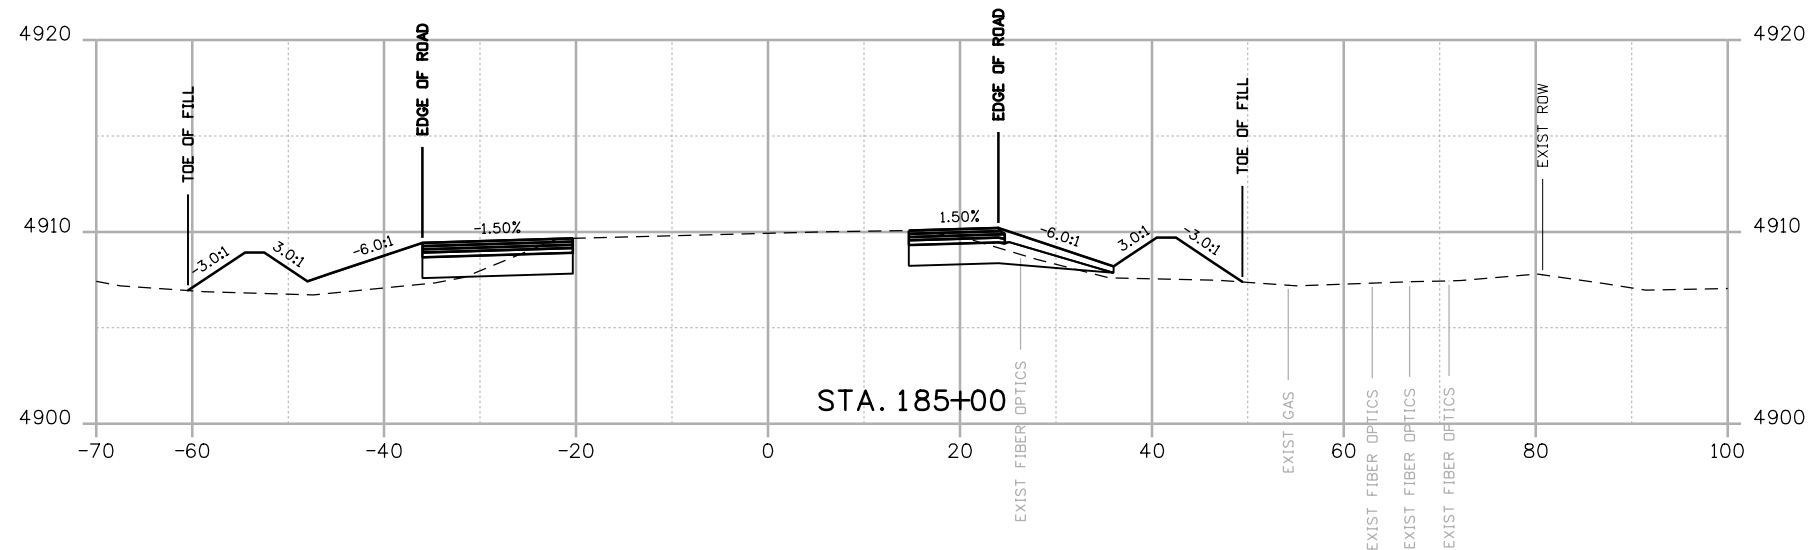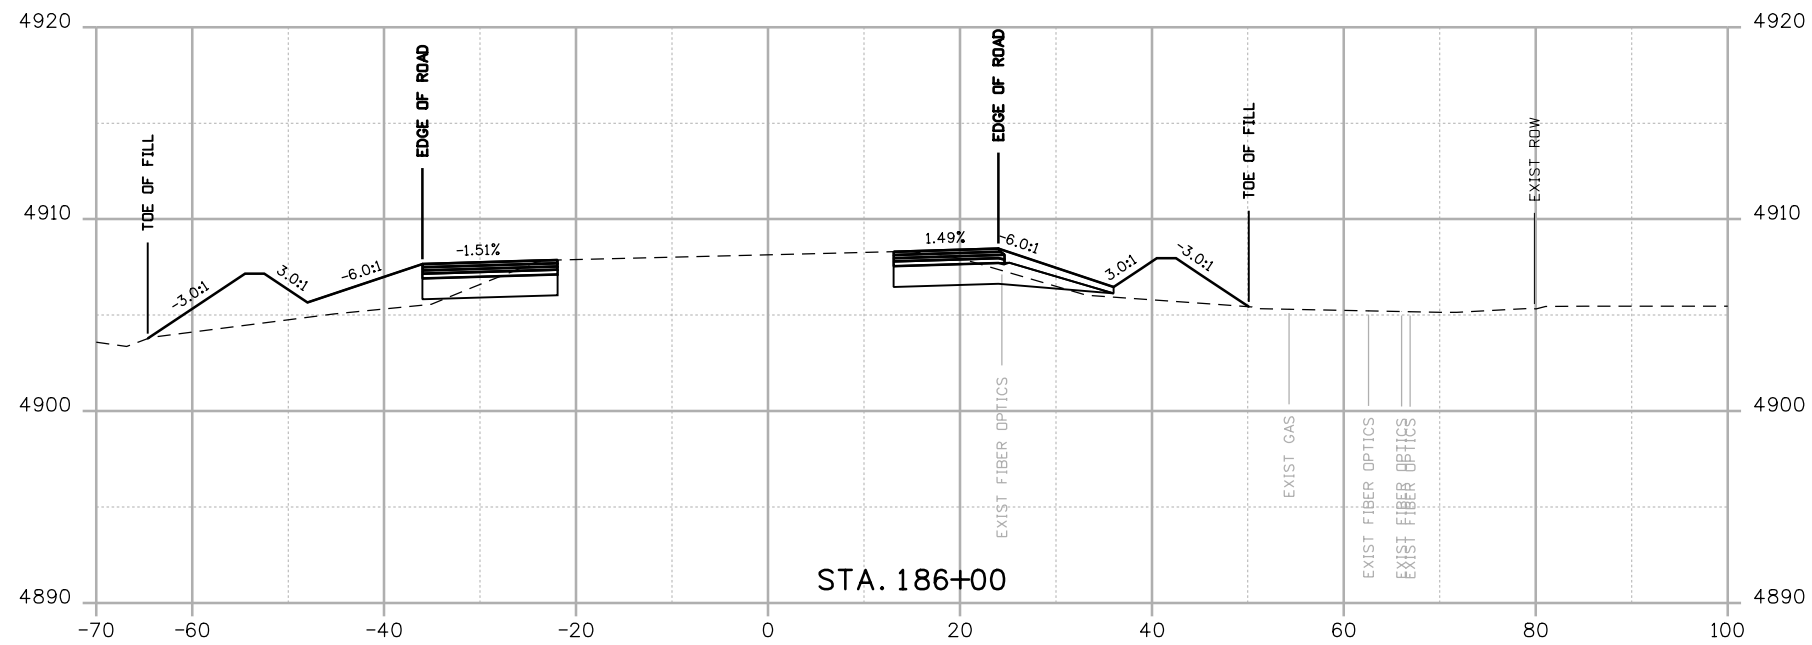

Print Date: 8/18/2014
 File Name: 19056Cross Section.dgn
 Horiz. Scale: 1:20 Vert. Scale: As Noted



J.F. SATO AND ASSOCIATES
 5898 South Rapp Street
 Littleton, Colorado 80120

| Sheet Revisions | | |
|-----------------|----------|-------|
| Date: | Comments | Init. |
| | | |
| | | |
| | | |

Colorado Department of Transportation



 902 Erie Avenue
 Pueblo, CO 81001
 Phone: 719-562-5509 FAX: 719-546-5702
Region 2 **DTD**

| As Constructed |
|----------------|
| No Revisions: |
| Revised: |
| Void: |

| US 50 WEST CROSS SECTIONS US 50 | | | |
|---------------------------------|----|-------------------|-------------|
| Designer: | AB | Structure Numbers | |
| Detailer: | AB | | |
| Subset: | XS | Subset Sheets: | X49 of X115 |

| Project No./Code |
|-------------------------|
| FSA 0503-081 |
| 19751 |
| Sheet Number 449 |

aboonert 5:36:32 PM \\nas\0900...Jobs\0940E_CDDT_US50_Design\04_Design\19056_Cross_Sections\19056Cross_Section.dgn

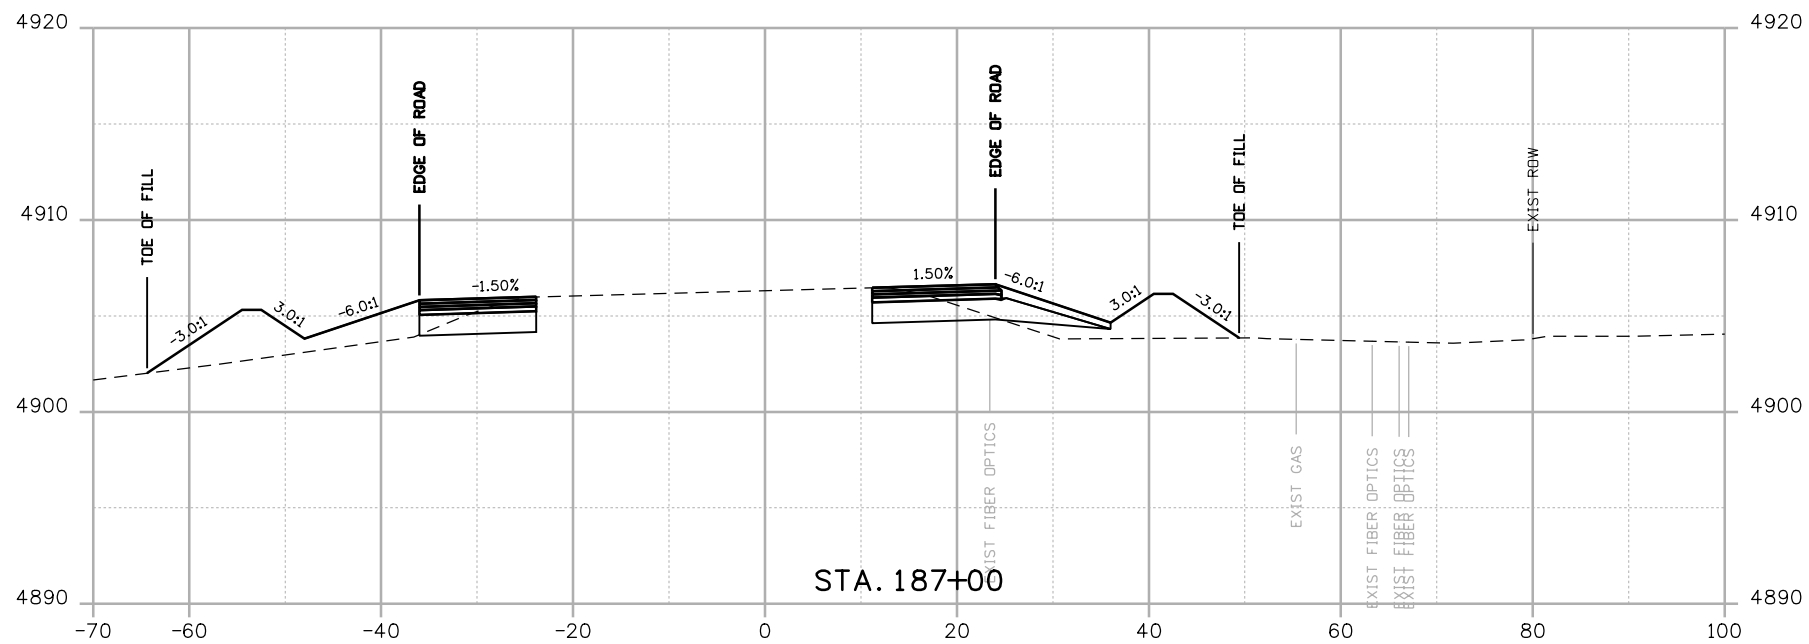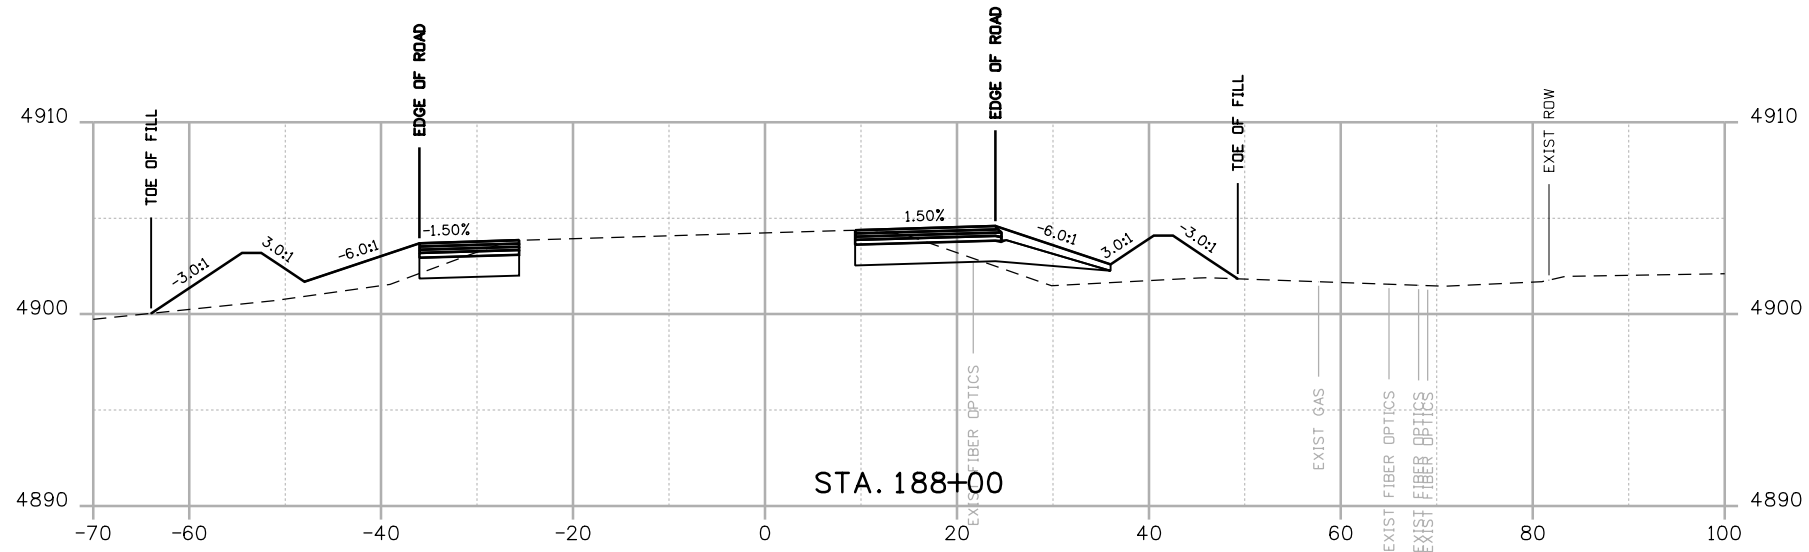

Print Date: 8/18/2014
 File Name: 19056Cross Section.dgn
 Horiz. Scale: 1:20 Vert. Scale: As Noted

JFS & A
 J. F. SATO AND ASSOCIATES
 5898 South Rapp Street
 Littleton, Colorado 80120

0000

| Sheet Revisions | | |
|-----------------|----------|-------|
| Date: | Comments | Init. |
| | | |
| | | |
| | | |

Colorado Department of Transportation



 902 Erie Avenue
 Pueblo, CO 81001
 Phone: 719-562-5509 FAX: 719-546-5702
 Region 2 DTD

As Constructed
 No Revisions:
 Revised:
 Void:


| US 50 WEST CROSS SECTIONS US 50 | | | |
|---------------------------------|----|-------------------|-------------|
| Designer: | AB | Structure Numbers | |
| Detailer: | AB | | |
| Subset: | XS | Subset Sheets: | X50 of X115 |

Project No./Code
 FSA 0503-081
 19751
 Sheet Number **450**

a:00nrlert 5:36:34 PM \\nas1\0900...Jobs\0940E CDDT US50 Design\04_Design\19056\Design\Drawings\33_Cross_Sections\19056Cross Section.dgn

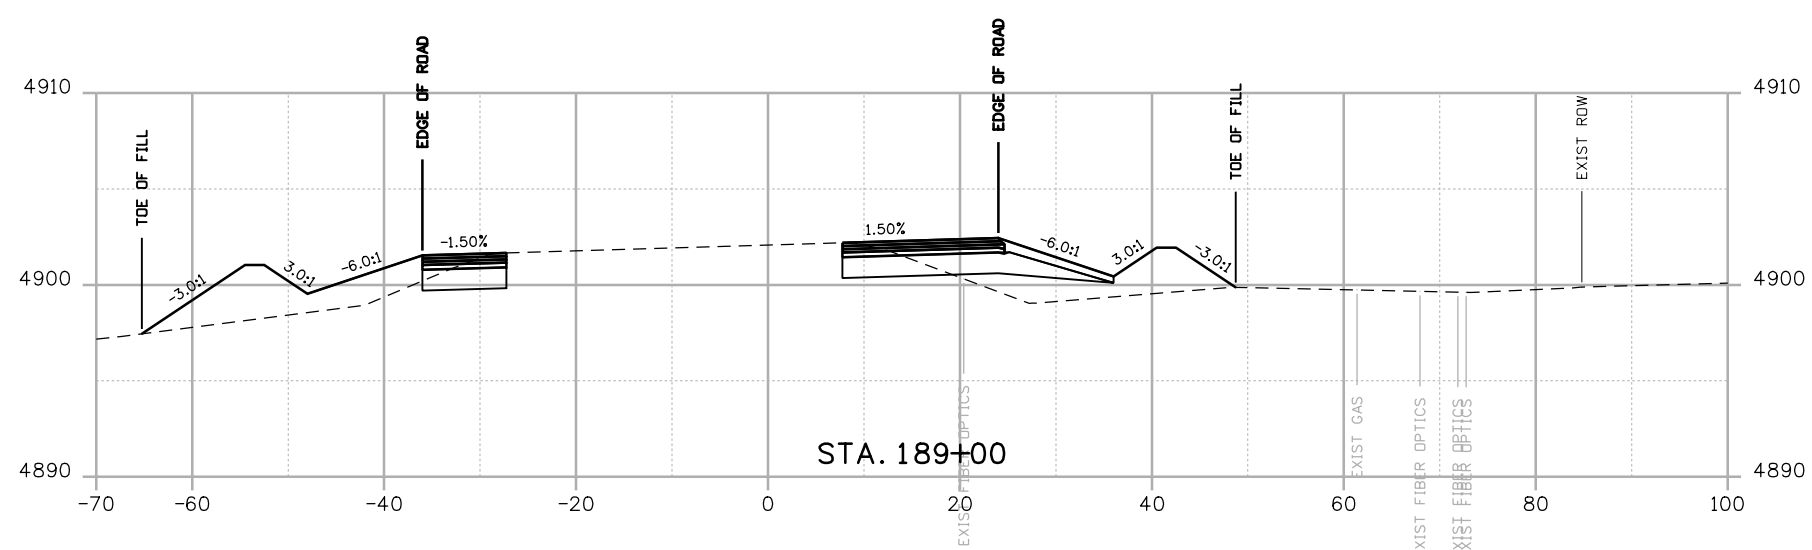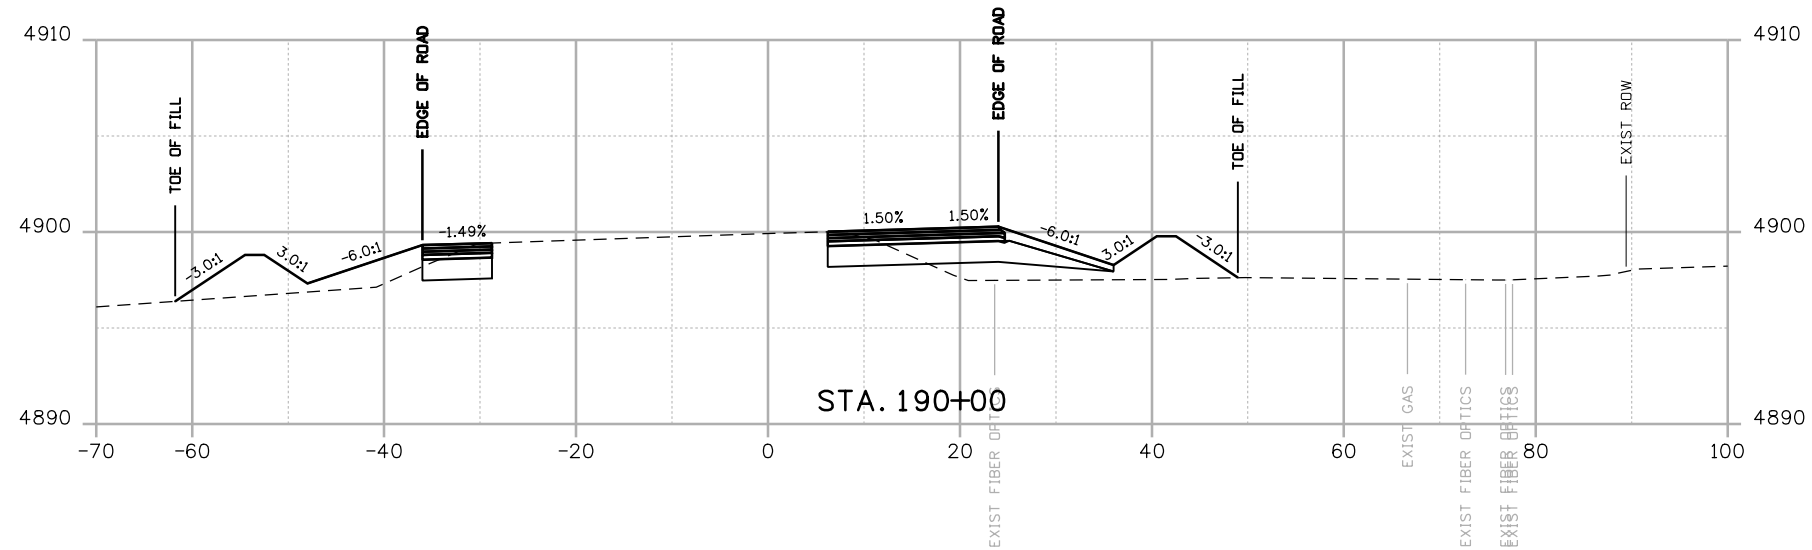

Print Date: 8/18/2014
 File Name: 19056Cross Section.dgn
 Horiz. Scale: 1:20 Vert. Scale: As Noted

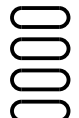

Sheet Revisions

| Date: | Comments | Init. |
|-------|----------|-------|
| | | |
| | | |

Colorado Department of Transportation
 902 Erie Avenue
 Pueblo, CO 81001
 Phone: 719-562-5509 FAX: 719-546-5702
Region 2 DTD

As Constructed

No Revisions:
 Revised:
 Void:

US 50 WEST CROSS SECTIONS US 50



| | | | |
|-----------|----|-------------------|-------------|
| Designer: | AB | Structure Numbers | |
| Detailer: | AB | | |
| Subset: | XS | Subset Sheets: | X51 of X115 |

| | |
|-------------------------|--------------|
| Project No./Code | FSA 0503-081 |
| | 19751 |
| Sheet Number | 451 |



J. F. SATO AND ASSOCIATES
 5898 South Rapp Street
 Littleton, Colorado 80120

abouhert 5:36:36 PM \\ Nas1\0900...Jobs\0940E_CDOT_US50_Design\04...Design\19056_Design\Drawings\33_Cross_Sections\19056Cross Section.dgn

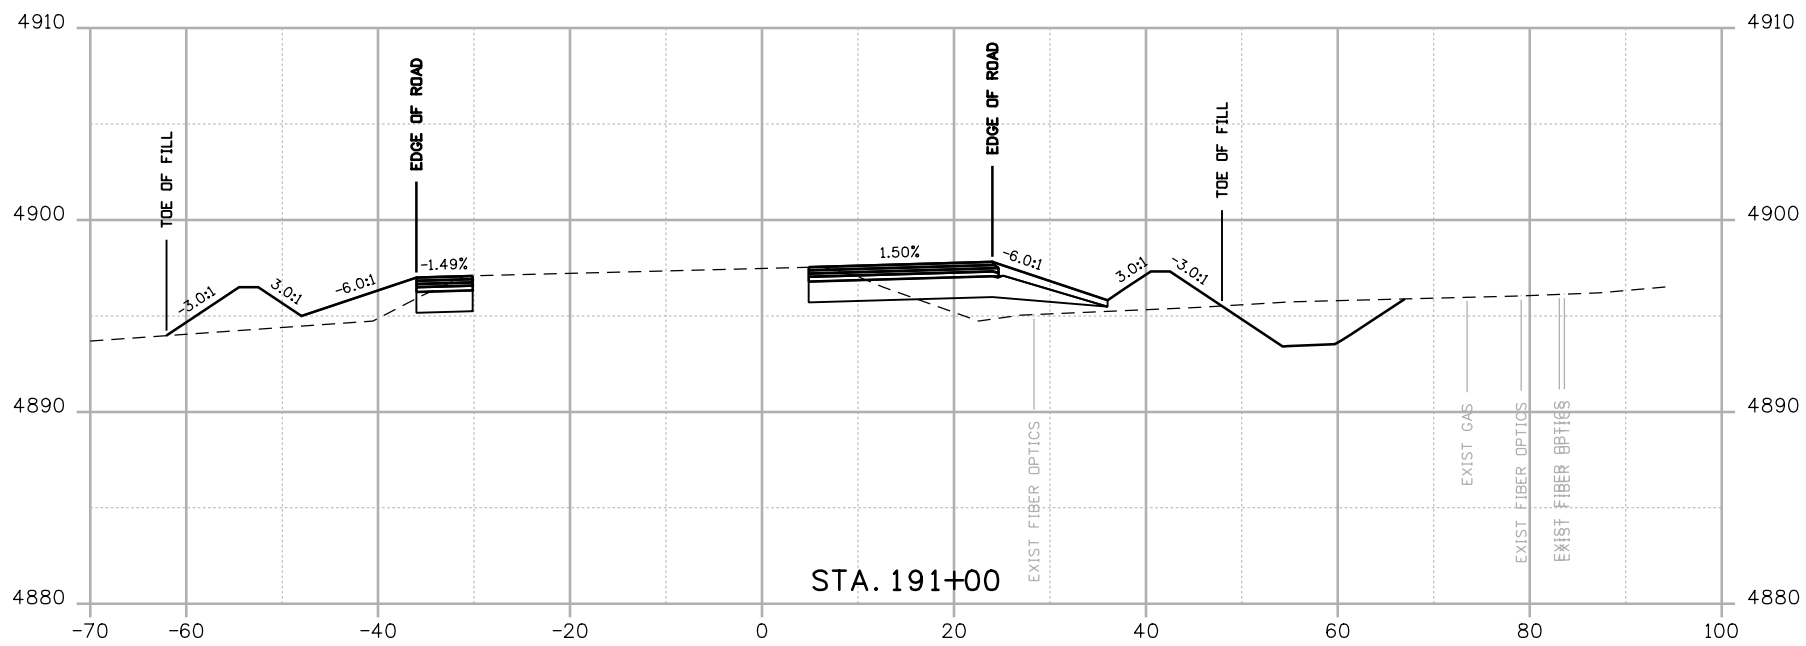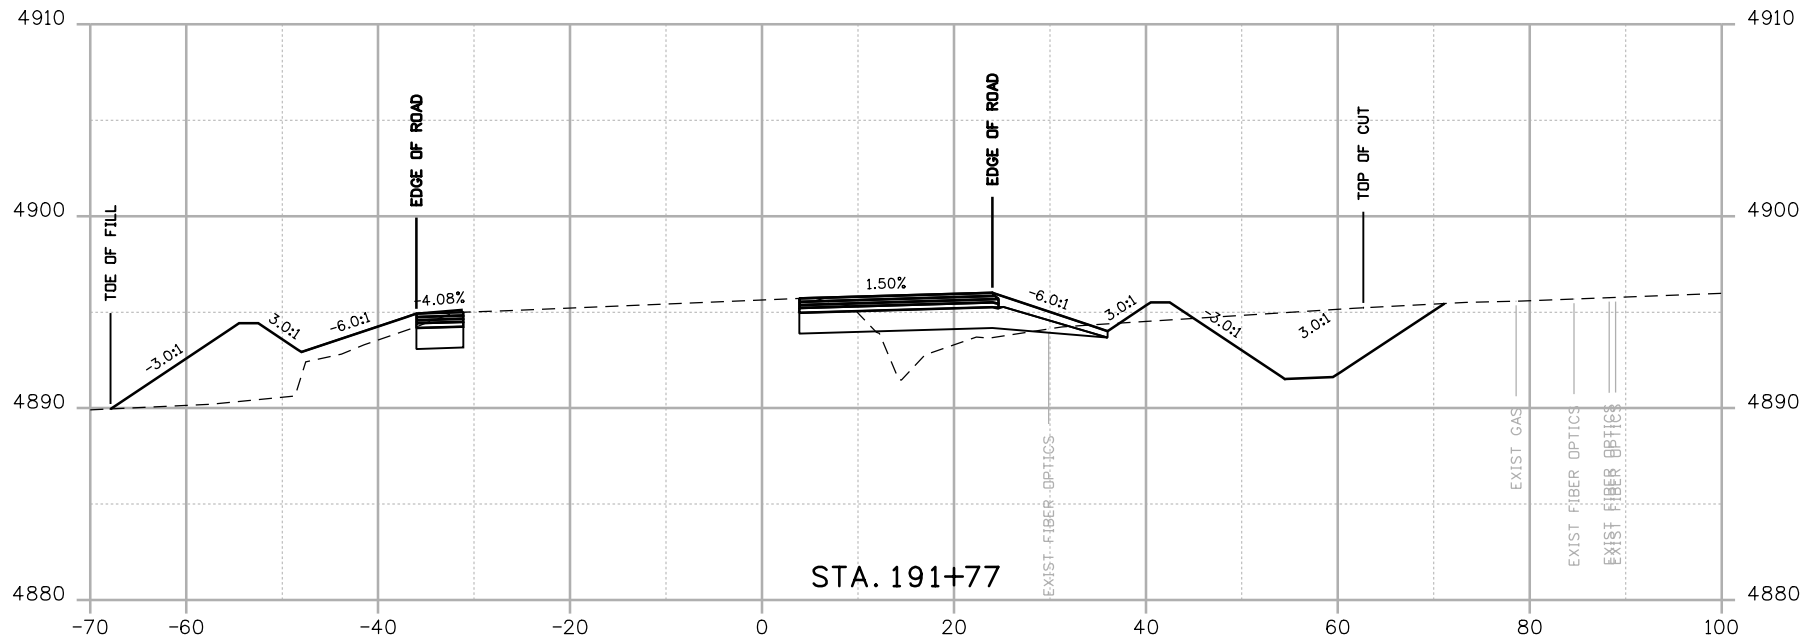

Print Date: 8/18/2014
 File Name: 19056Cross Section.dgn
 Horiz. Scale: 1:20 Vert. Scale: As Noted

JFS & A J. F. SATO AND ASSOCIATES
 5898 South Rapp Street
 Littleton, Colorado 80120

| Sheet Revisions | | |
|-----------------|----------|-------|
| Date: | Comments | Init. |
| | | |
| | | |
| | | |

Colorado Department of Transportation
 902 Erie Avenue
 Pueblo, CO 81001
 Phone: 719-562-5509 FAX: 719-546-5702
Region 2 **DTD**



| As Constructed |
|----------------|
| No Revisions: |
| Revised: |
| Void: |

**US 50 WEST
CROSS SECTIONS
US 50**

| | | | |
|-----------|----|-------------------|-------------|
| Designer: | AB | Structure Numbers | |
| Detailer: | AB | | |
| Subset: | XS | Subset Sheets: | X52 of X115 |

| | |
|------------------|--------------|
| Project No./Code | FSA 0503-081 |
| | 19751 |
| Sheet Number | 452 |

a:\nash\0900...Jobs\0940E_CDOT_US50_Design\04_Design\19056_Cross_Sections\19056Cross_Section.dgn

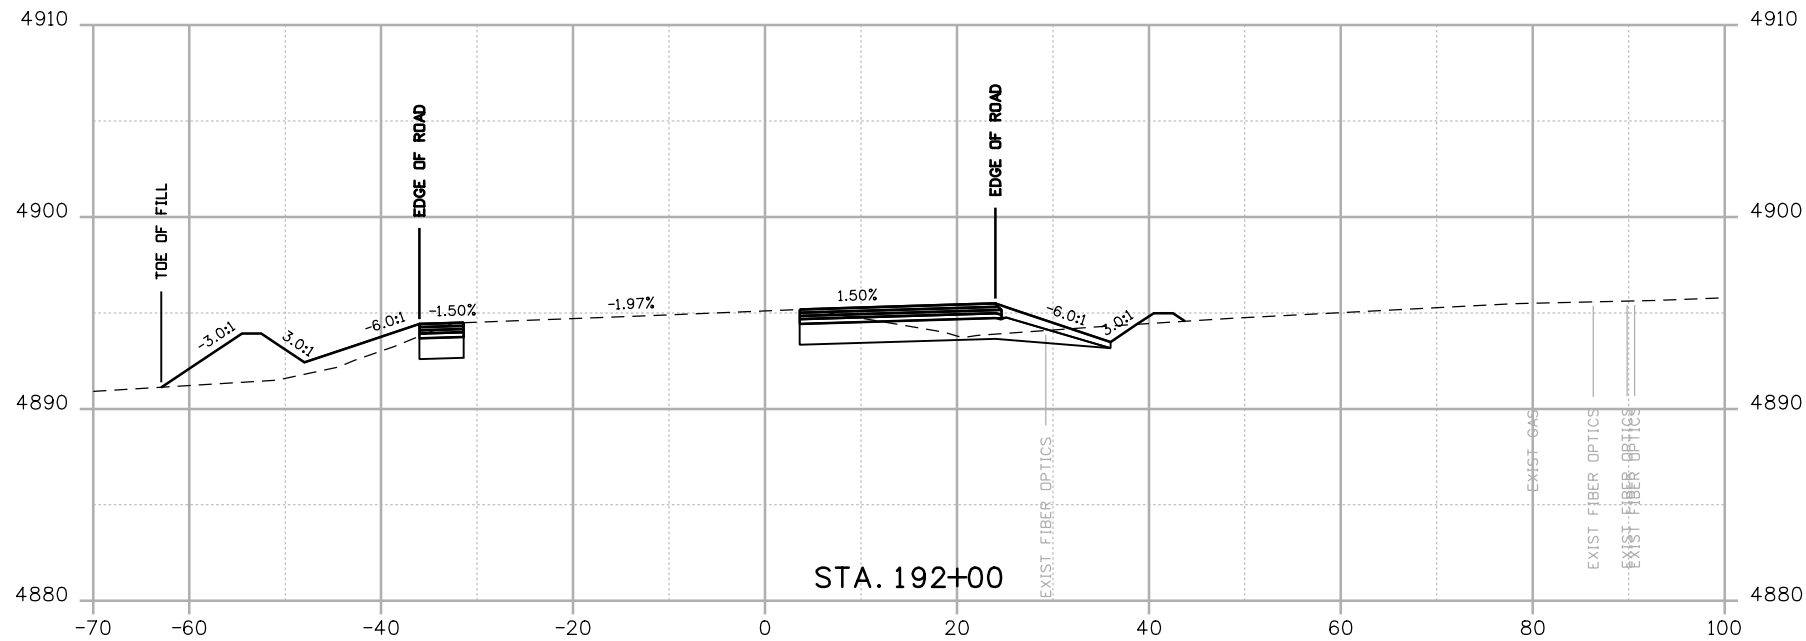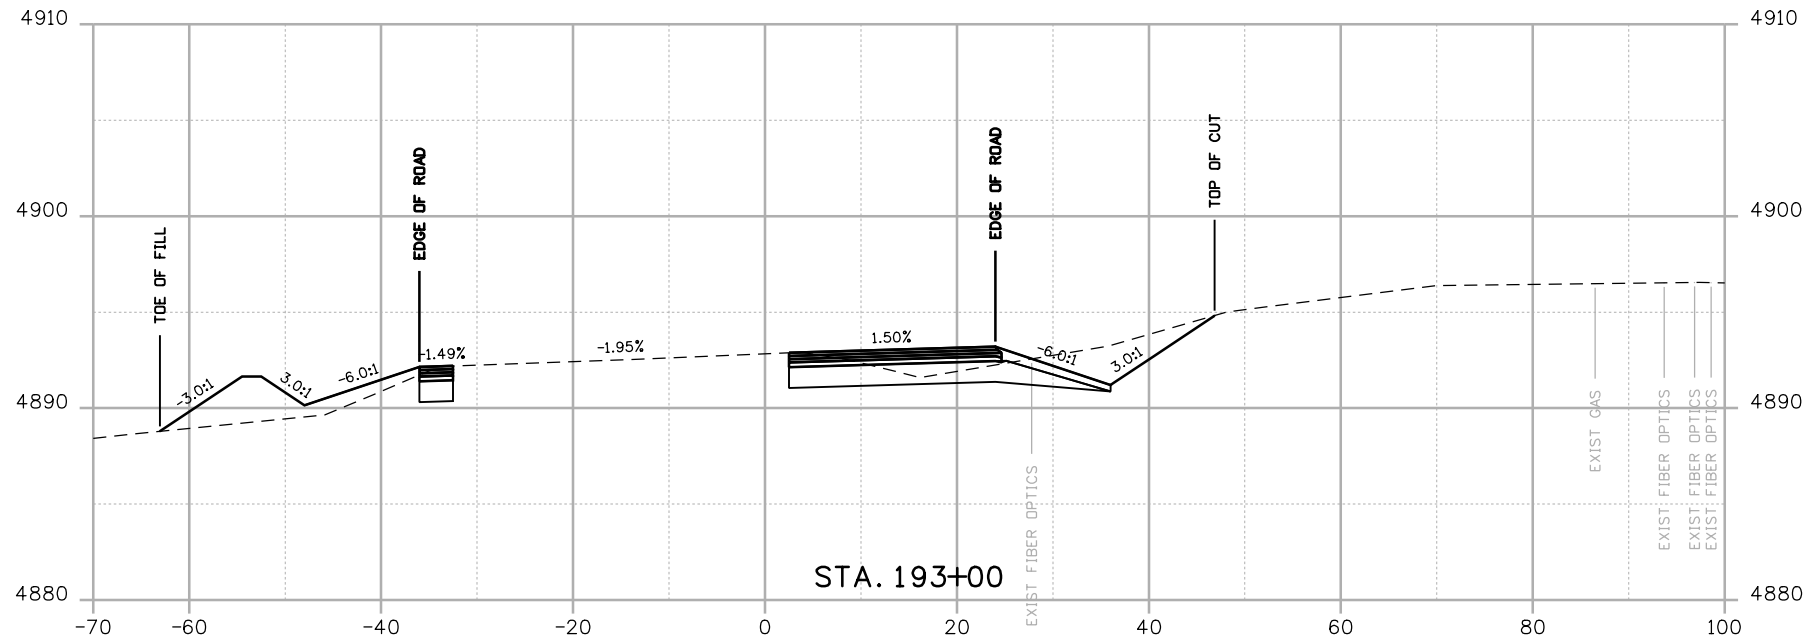

Print Date: 8/18/2014
 File Name: 19056Cross Section.dgn
 Horiz. Scale: 1:20 Vert. Scale: As Noted

JFS&A J. F. SATO AND ASSOCIATES
 5898 South Rapp Street
 Littleton, Colorado 80120

0000

| Sheet Revisions | | |
|-----------------|----------|-------|
| Date: | Comments | Init. |
| | | |
| | | |
| | | |

Colorado Department of Transportation



 902 Erie Avenue
 Pueblo, CO 81001
 Phone: 719-562-5509 FAX: 719-546-5702
Region 2 **DTD**

As Constructed
 No Revisions:
 Revised:
 Void:


| US 50 WEST CROSS SECTIONS US 50 | | |
|---------------------------------|----|----------------------------|
| Designer: | AB | Structure Numbers |
| Detailer: | AB | |
| Subset: | XS | Subset Sheets: X53 of X115 |

Project No./Code
 FSA 0503-081
 19751
Sheet Number 453

aboonert 5:36:39 PM \\nas1\0900...Jobs\0940E_CDOT_US50_Design\04_Design\19056\Design\Drawings\33_Cross_Sections\19056Cross_Section.dgn

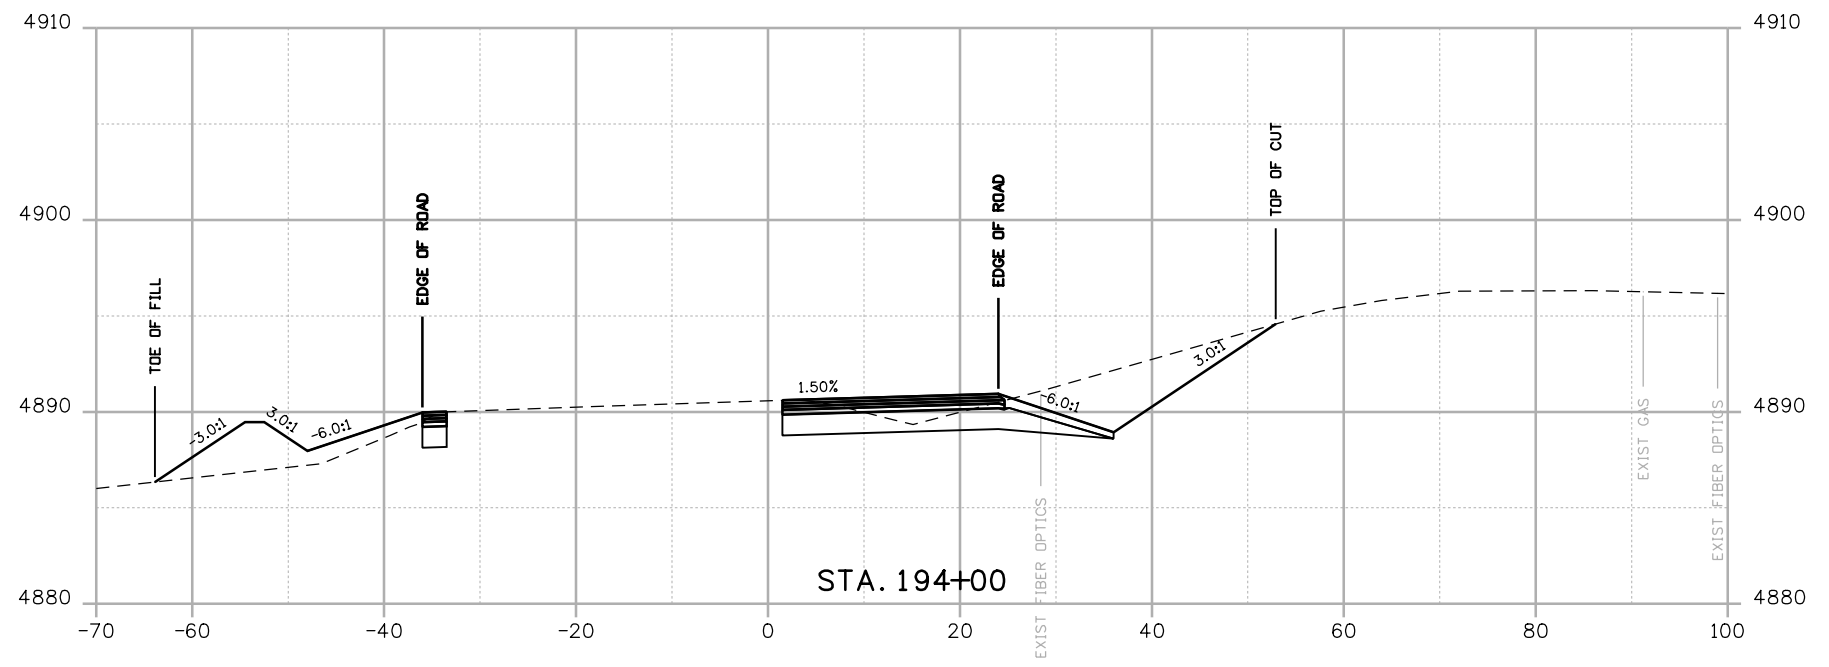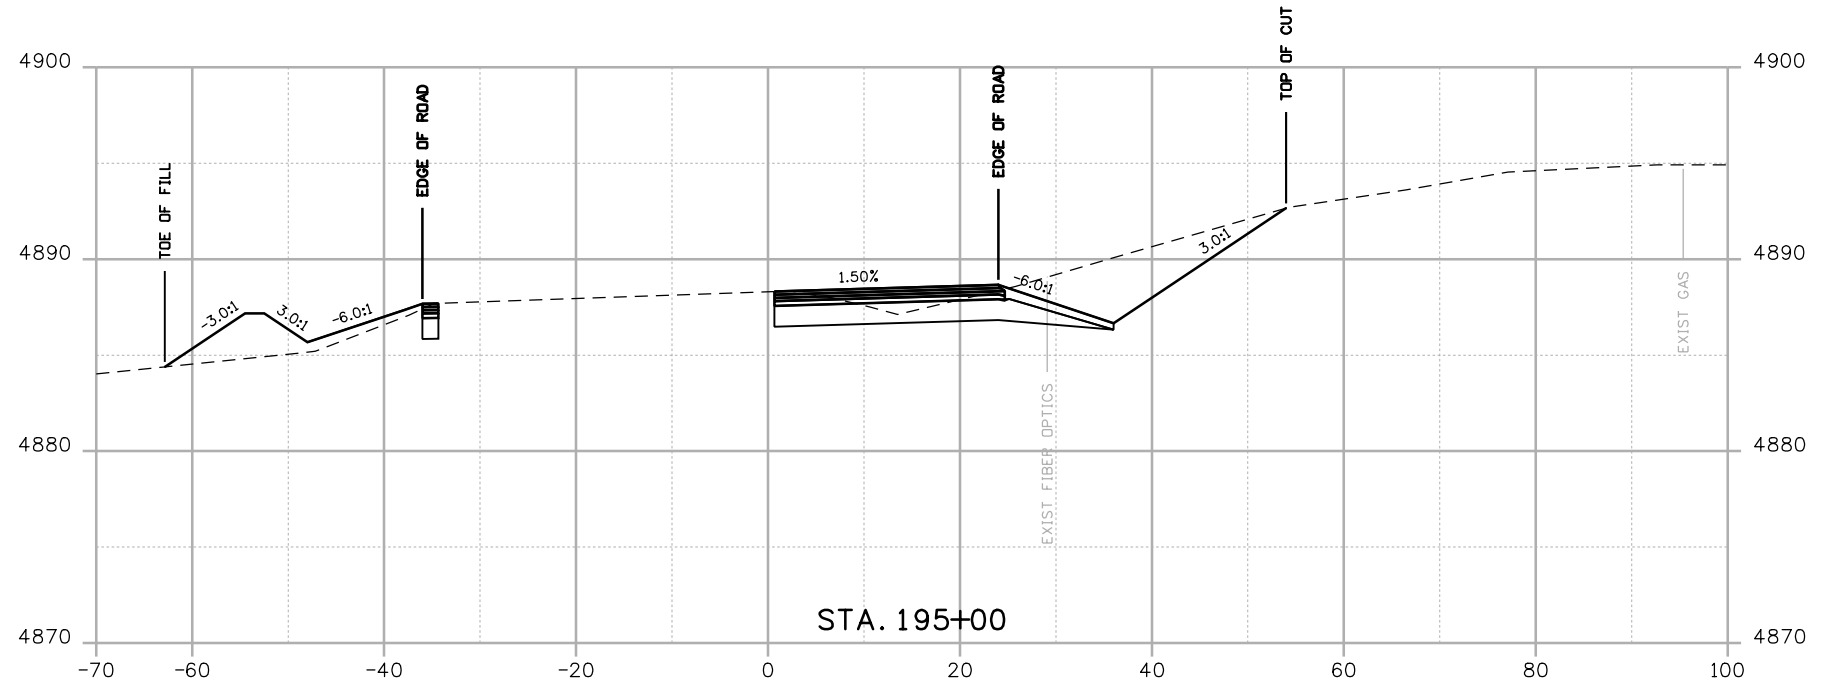

Print Date: 8/18/2014
 File Name: 19056Cross Section.dgn
 Horiz. Scale: 1:20 Vert. Scale: As Noted



J.F. SATO AND ASSOCIATES
 5898 South Rapp Street
 Littleton, Colorado 80120

| Sheet Revisions | | |
|-----------------|----------|-------|
| Date: | Comments | Init. |
| | | |
| | | |
| | | |

Colorado Department of Transportation



 902 Erie Avenue
 Pueblo, CO 81001
 Phone: 719-562-5509 FAX: 719-546-5702
Region 2 **DTD**


| |
|-----------------------|
| As Constructed |
| No Revisions: |
| Revised: |
| Void: |

| | | | |
|----------------------------------|----|-------------------|-------------|
| US 50 WEST CROSS SECTIONS | | | |
| US 50 | | | |
| Designer: | AB | Structure Numbers | |
| Detailer: | AB | | |
| Subset: | XS | Subset Sheets: | X54 of X115 |

| |
|-------------------------|
| Project No./Code |
| FSA 0503-081 |
| 19751 |
| Sheet Number 454 |

a:\nash\0900\jobs\0940E CDDT US50 Design\04_Design\19056\Design\Drawings\33_Cross_Sections\19056Cross Section.dgn

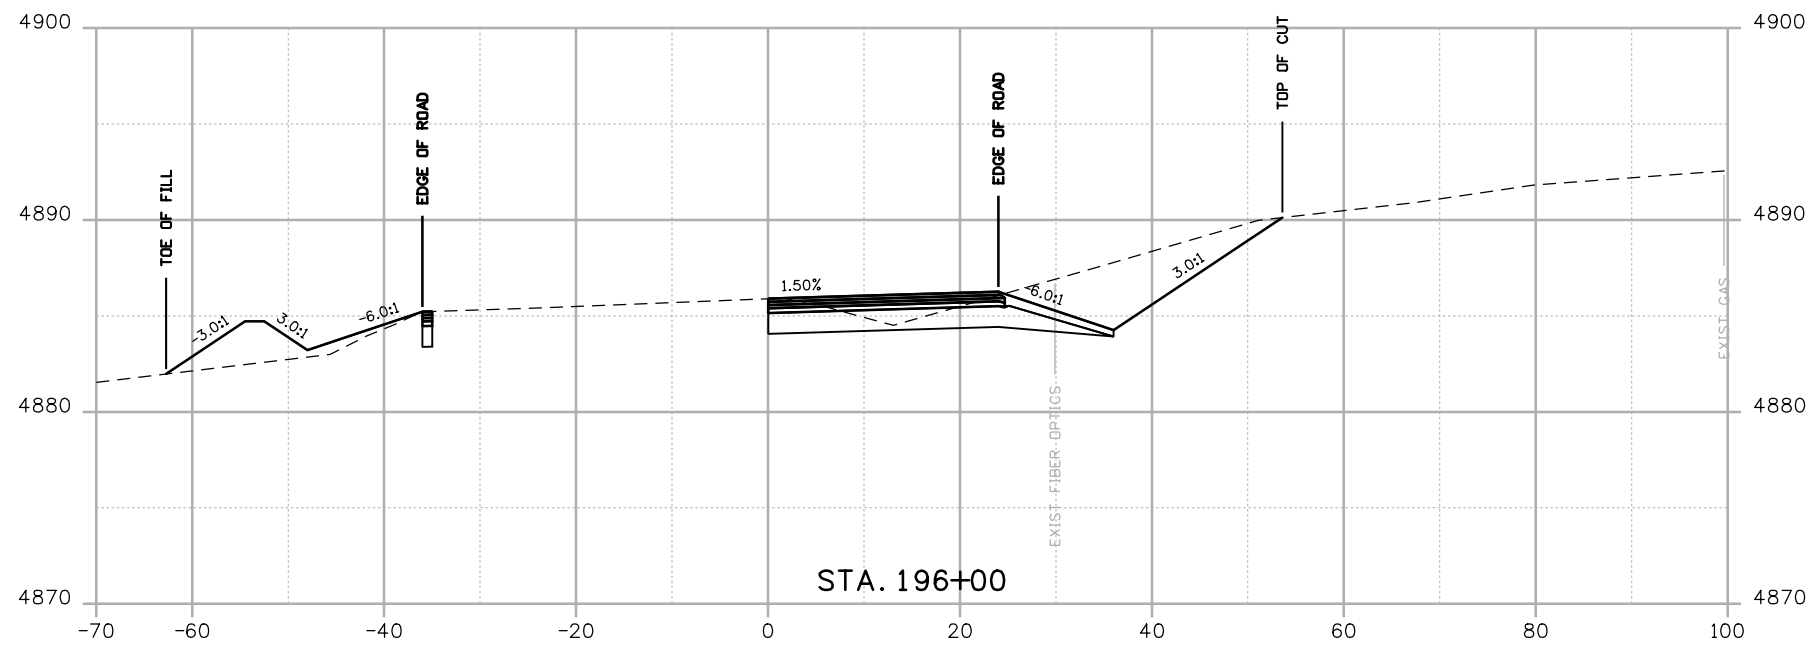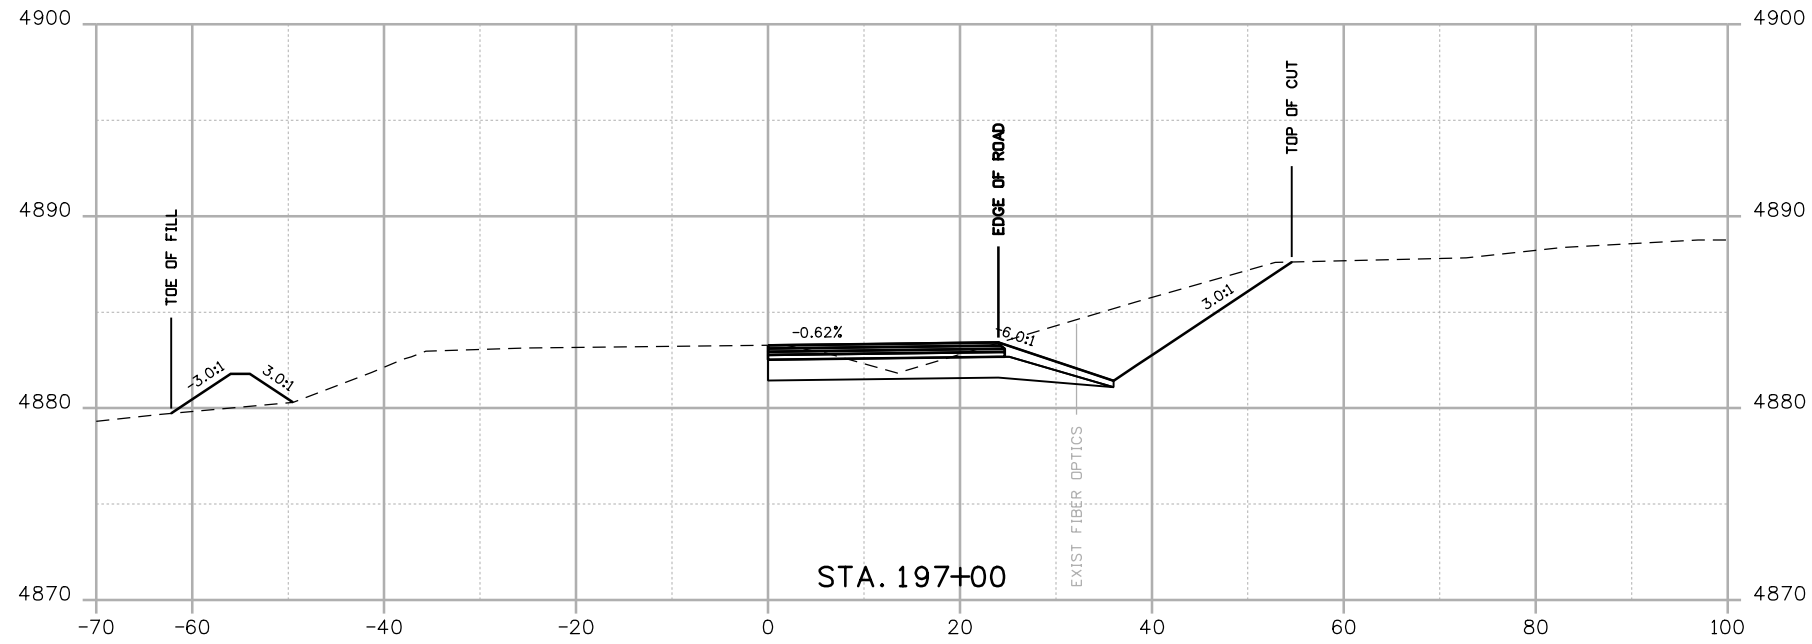

| | |
|---|-----------------------|
| Print Date: 8/18/2014 | |
| File Name: 19056Cross Section.dgn | |
| Horiz. Scale: 1:20 | Vert. Scale: As Noted |
|  J. F. SATO AND ASSOCIATES 5898 South Rapp Street Littleton, Colorado 80120 | |

| Sheet Revisions | | |
|-----------------|----------|-------|
| Date: | Comments | Init. |
| | | |
| | | |
| | | |

Colorado Department of Transportation



902 Erie Avenue
 Pueblo, CO 81001
 Phone: 719-562-5509 FAX: 719-546-5702



Region 2 DTD

| | |
|----------------|--|
| As Constructed | |
| No Revisions: | |
| Revised: | |
| Void: | |

| | | | |
|---------------------------------------|----|----------------|-------------|
| US 50 WEST CROSS SECTIONS US 50 | | | |
| Designer: | AB | Structure | |
| Detailer: | AB | Numbers | |
| Subset: | XS | Subset Sheets: | X55 of X115 |

| | |
|------------------|-----|
| Project No./Code | |
| FSA 0503-081 | |
| 19751 | |
| Sheet Number | 455 |

abouhert 5:36:43 PM \\nas1\0900...Jobs\0940E CDDT US50 Design\04_Design\19056\Drawings\33_Cross_Sections\19056Cross Section.dgn

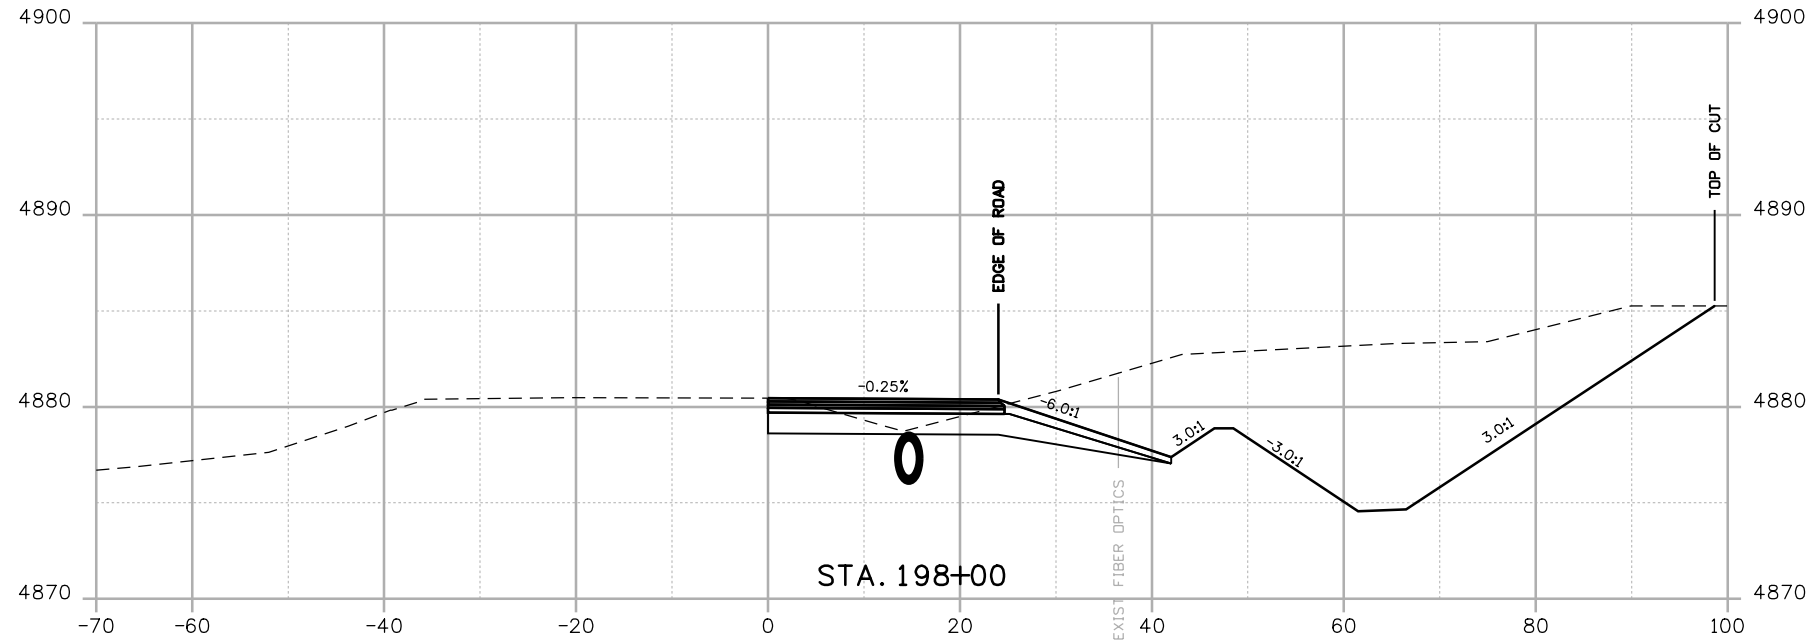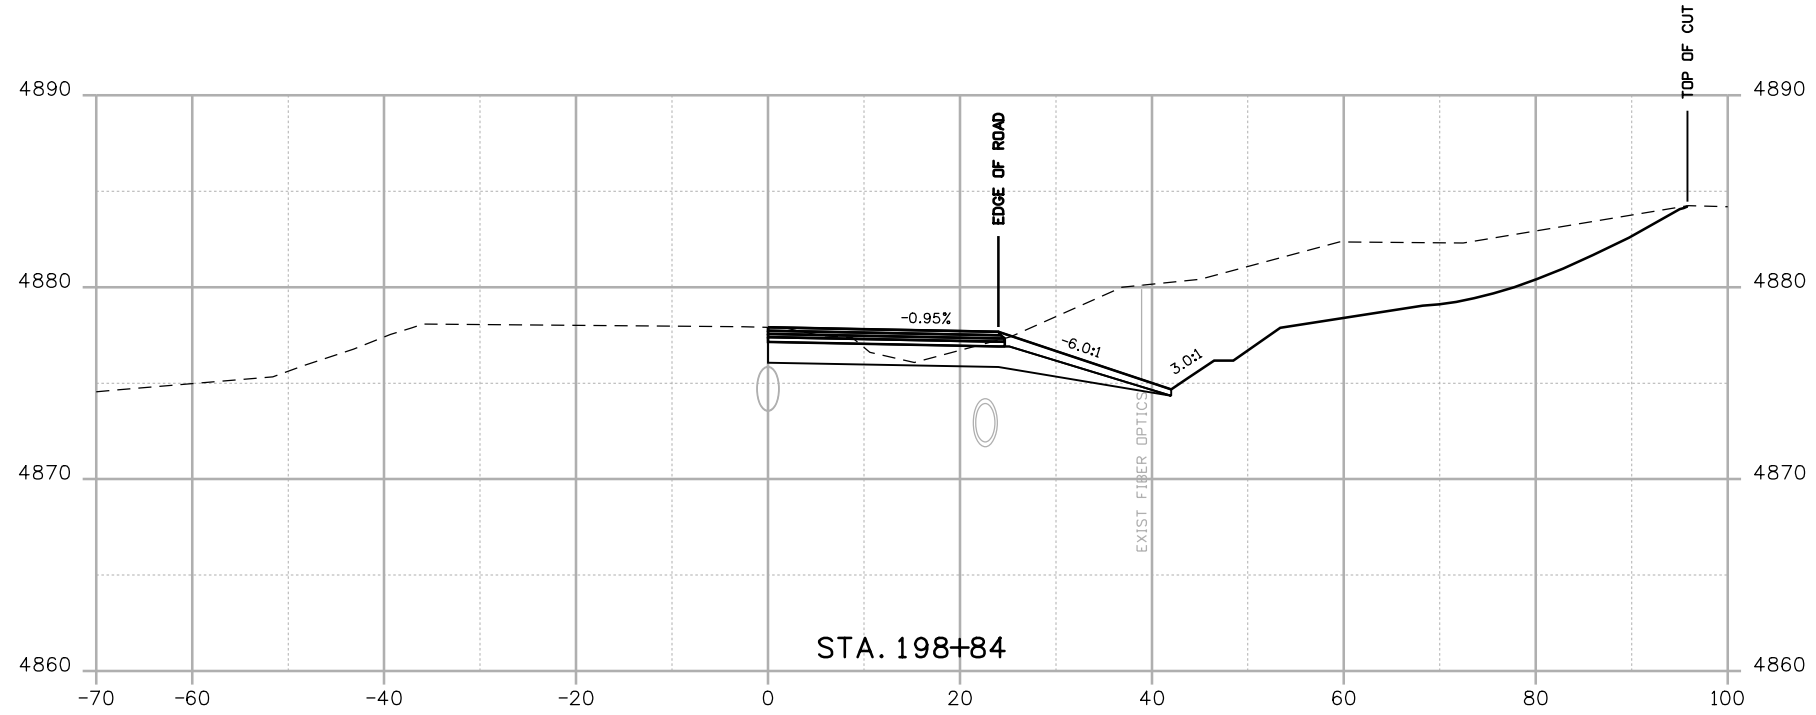

Print Date: 8/18/2014
 File Name: 19056Cross Section.dgn
 Horiz. Scale: 1:20 Vert. Scale: As Noted

JFS&A
 J. F. SATO AND ASSOCIATES
 5898 South Rapp Street
 Littleton, Colorado 80120



Sheet Revisions

| Date: | Comments | Init. |
|-------|----------|-------|
| | | |
| | | |
| | | |

Colorado Department of Transportation

 902 Erie Avenue
 Pueblo, CO 81001
 Phone: 719-562-5509 FAX: 719-546-5702
Region 2 **DTD**

As Constructed

No Revisions:

Revised:

Void:



US 50 WEST CROSS SECTIONS US 50

| | | | |
|-----------|----|-------------------|-------------|
| Designer: | AB | Structure Numbers | |
| Detailer: | AB | Subset Sheets: | X56 of X115 |
| Subset: | XS | | |

Project No./Code

| |
|-------------------------|
| FSA 0503-081 |
| 19751 |
| Sheet Number 456 |

abouhert 5:36:44 PM \\nas1\0900_Jobs\0940E_CDDT_US50_Design\04_Design\19056_Design\Drawings\33_Cross_Sections\19056Cross_Section.dgn

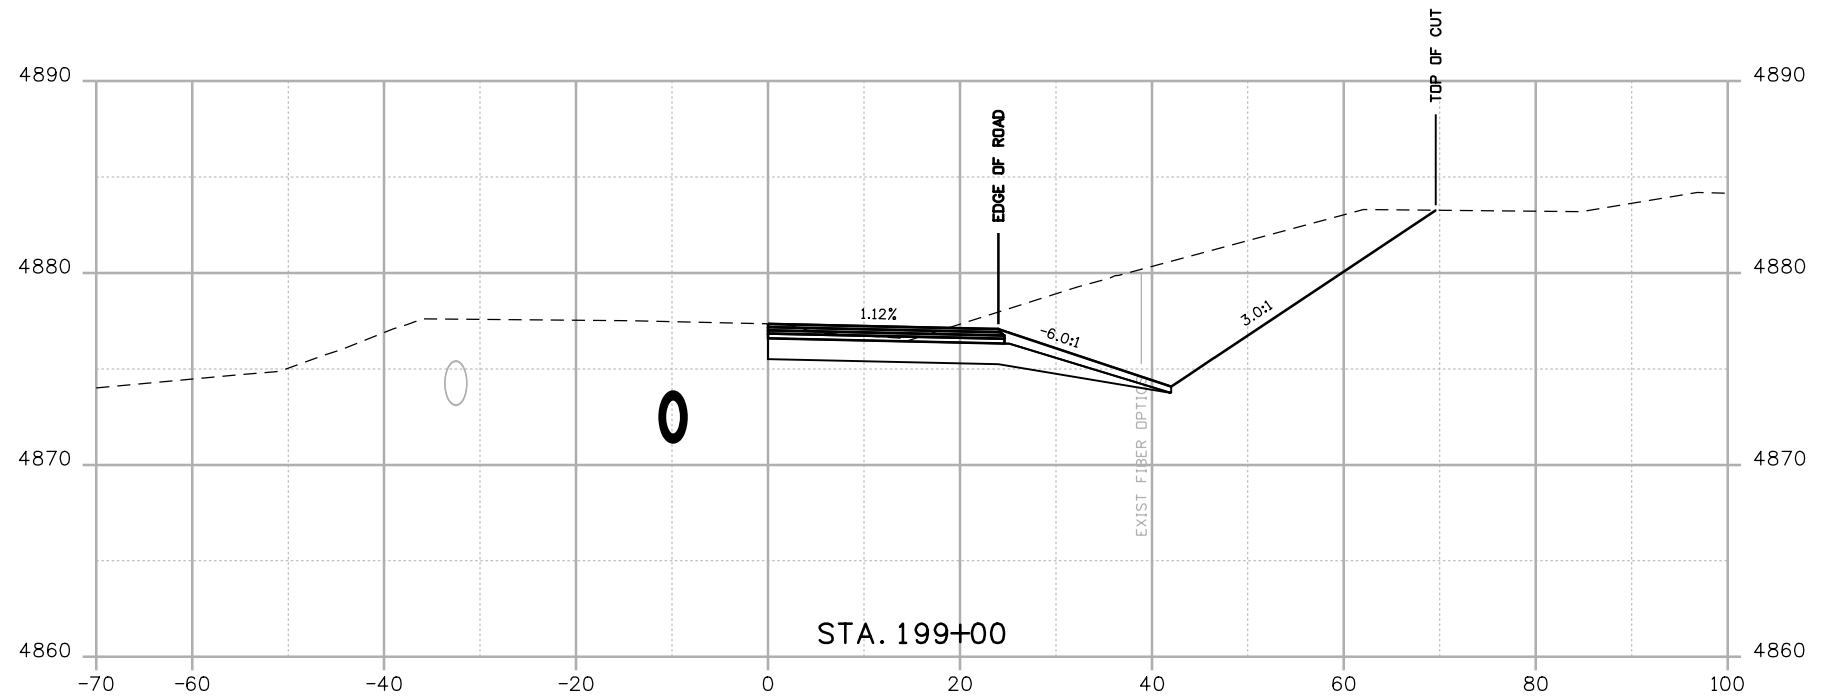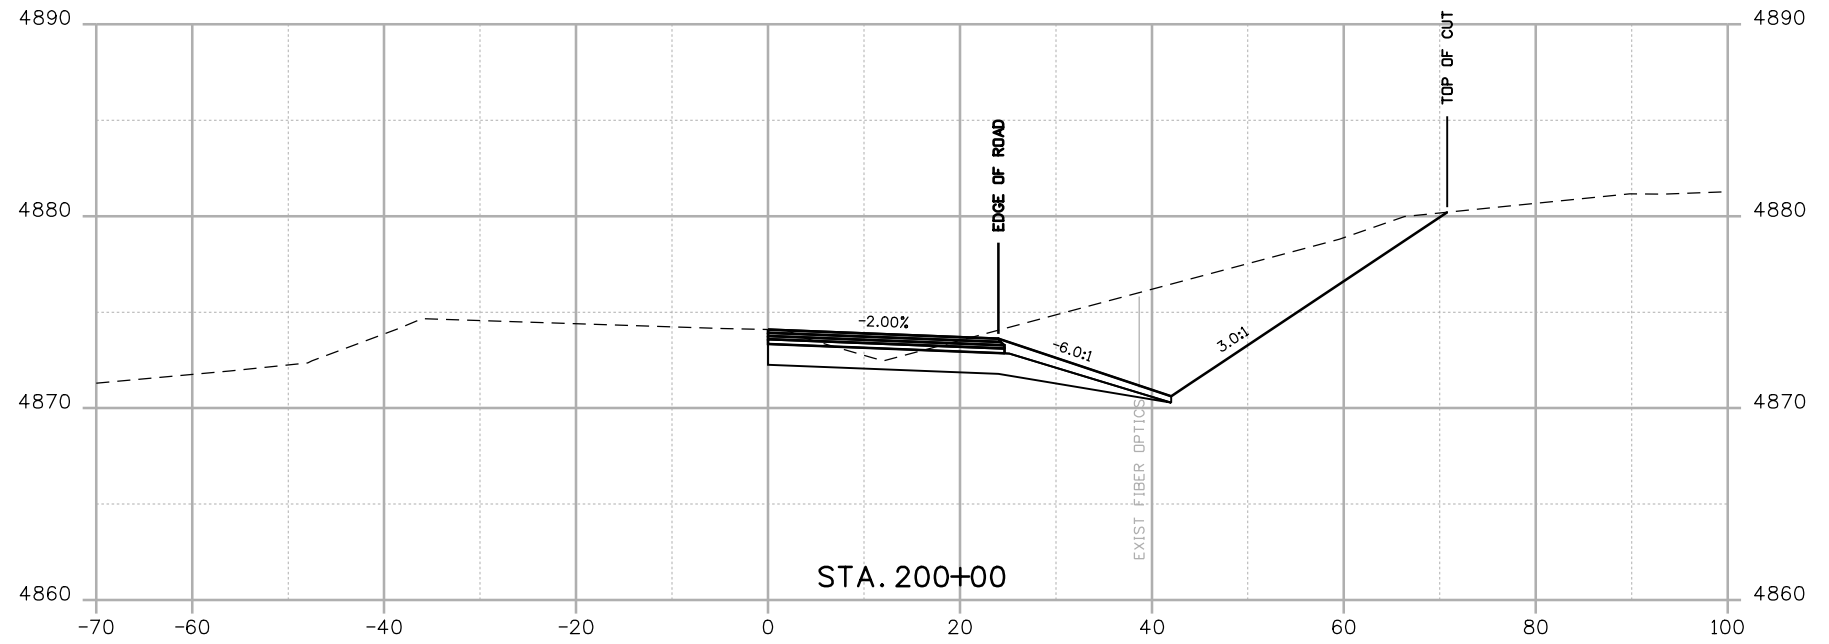

Print Date: 8/18/2014
 File Name: 19056Cross Section.dgn
 Horiz. Scale: 1:20 Vert. Scale: As Noted

JFS & A
 J. F. SATO AND ASSOCIATES
 5898 South Rapp Street
 Littleton, Colorado 80120

| Sheet Revisions | | |
|-----------------|----------|-------|
| Date: | Comments | Init. |
| | | |
| | | |
| | | |

Colorado Department of Transportation



 902 Erie Avenue
 Pueblo, CO 81001
 Phone: 719-562-5509 FAX: 719-546-5702
Region 2 **DTD**

| As Constructed |
|----------------|
| No Revisions: |
| Revised: |
| Void: |

| US 50 WEST CROSS SECTIONS US 50 | | | |
|---------------------------------|----|-------------------|-------------|
| Designer: | AB | Structure Numbers | |
| Detailer: | AB | | |
| Subset: | XS | Subset Sheets: | X57 of X115 |

| Project No./Code |
|-------------------------|
| FSA 0503-081 |
| 19751 |
| Sheet Number 457 |

abouhert 5:36:52 PM \\nas\0900...Jobs\0940E CDDT US50 Design\04_Design\19056\Design\Drawings\33_Cross_Sections\19056Cross Section.dgn

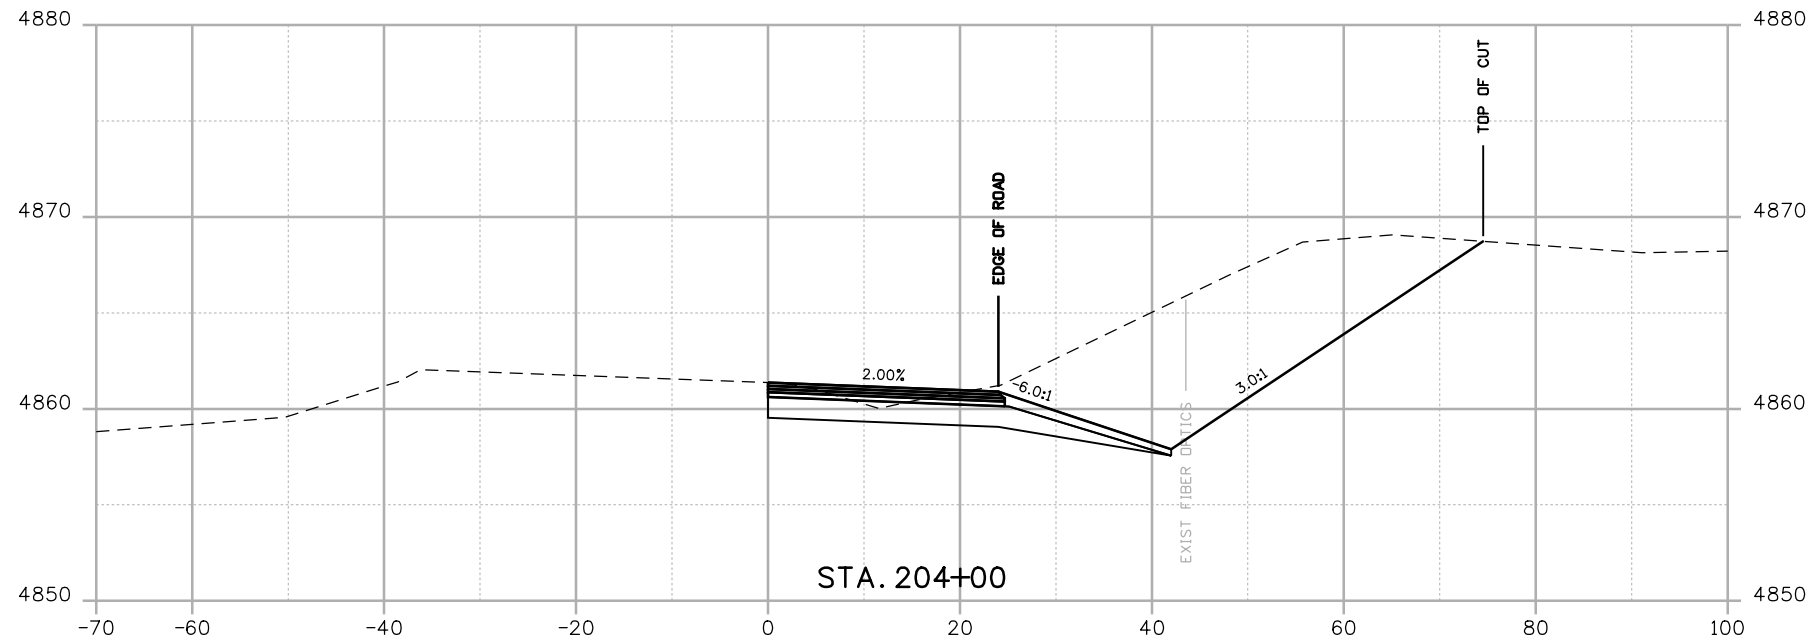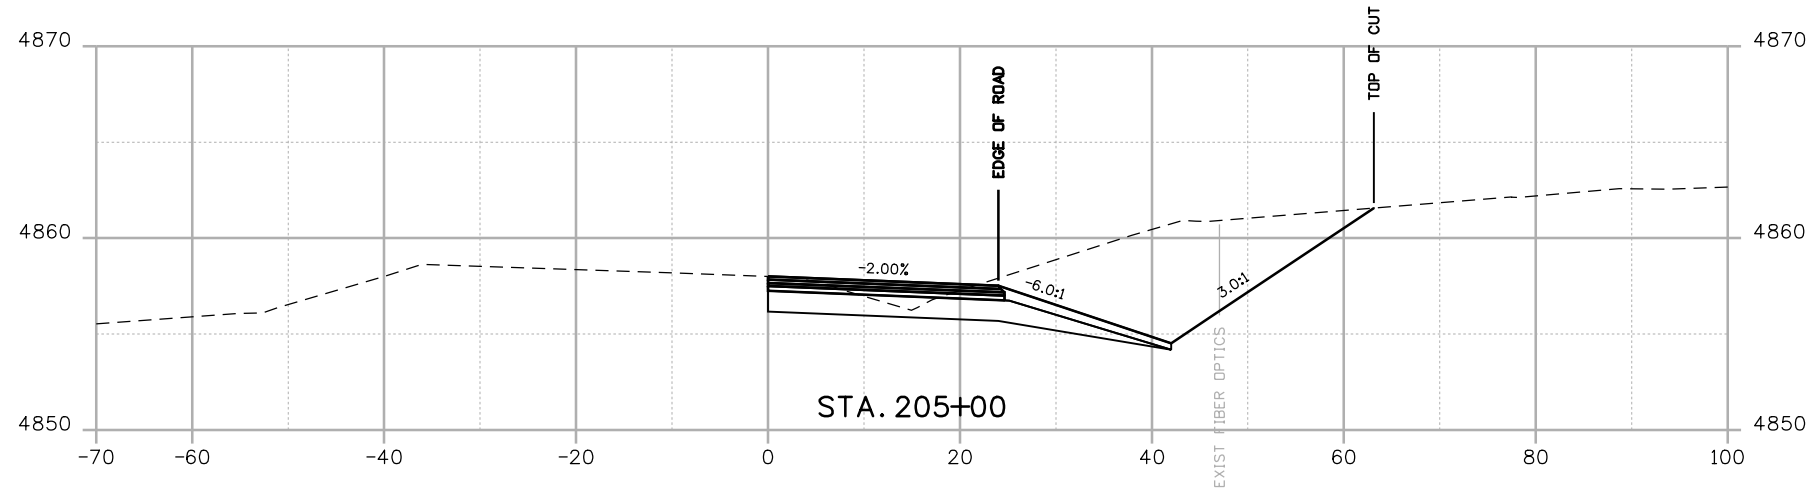

Print Date: 8/18/2014
 File Name: 19056Cross Section.dgn
 Horiz. Scale: 1:20 Vert. Scale: As Noted

JFS&A J. F. SATO AND ASSOCIATES
 5898 South Rapp Street
 Littleton, Colorado 80120



| Sheet Revisions | | |
|-----------------|----------|-------|
| Date: | Comments | Init. |
| | | |
| | | |
| | | |

Colorado Department of Transportation



 902 Erie Avenue
 Pueblo, CO 81001
 Phone: 719-562-5509 FAX: 719-546-5702
 Region 2 DTD

| As Constructed |
|----------------|
| No Revisions: |
| Revised: |
| Void: |

| US 50 WEST CROSS SECTIONS US 50 | | |
|---------------------------------|----|----------------------------|
| Designer: | AB | Structure Numbers |
| Detailer: | AB | |
| Subset: | XS | Subset Sheets: X60 of X115 |

| Project No./Code |
|-------------------------|
| FSA 0503-081 |
| 19751 |
| Sheet Number 460 |

abouhert 5:36:54 PM \\nas\0900...Jobs\0940E_CDOT_US50_Design\04_Design\19056_Design\Drawings\33_Cross_Sections\19056Cross_Section.dgn

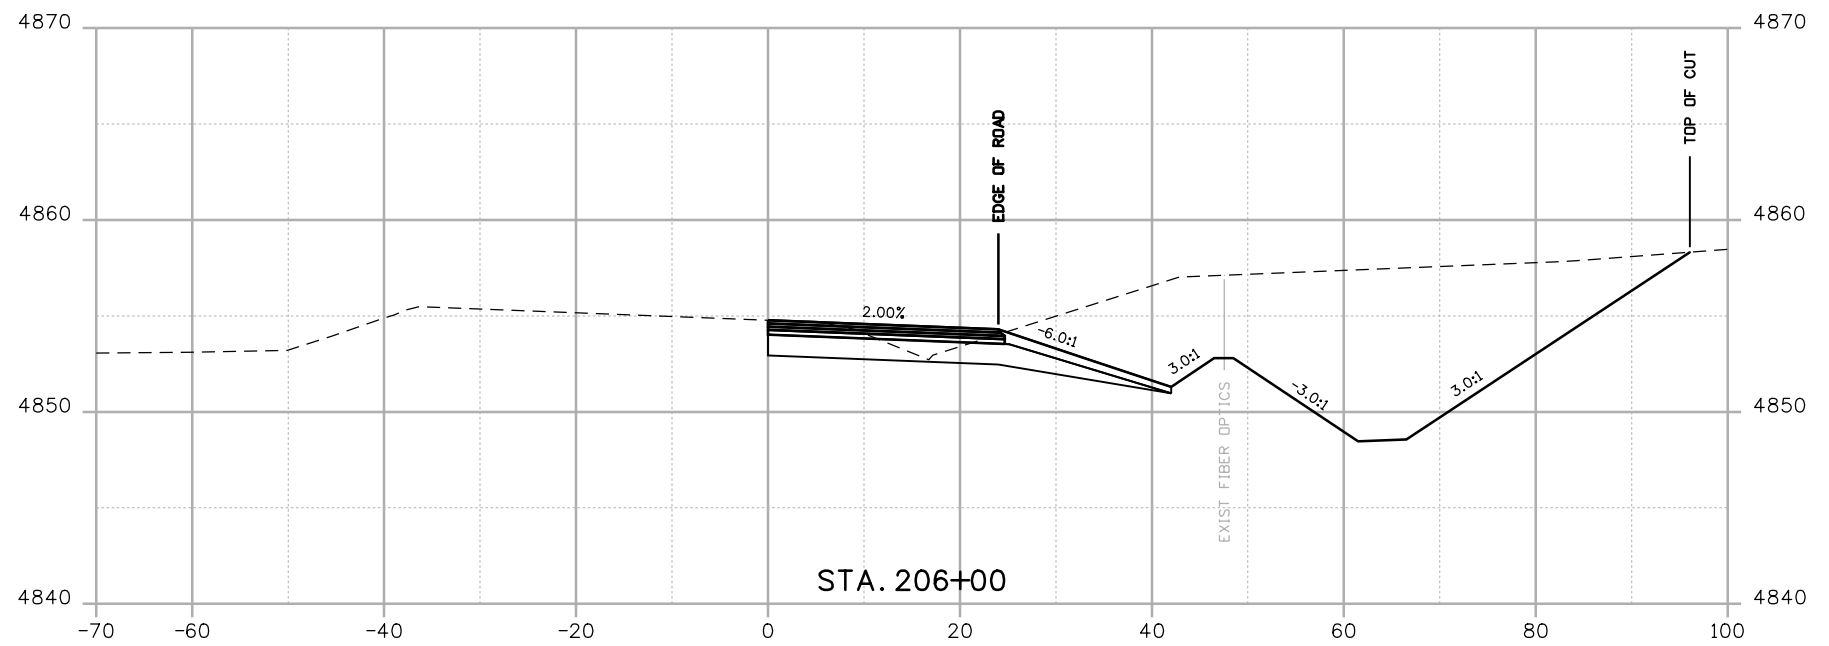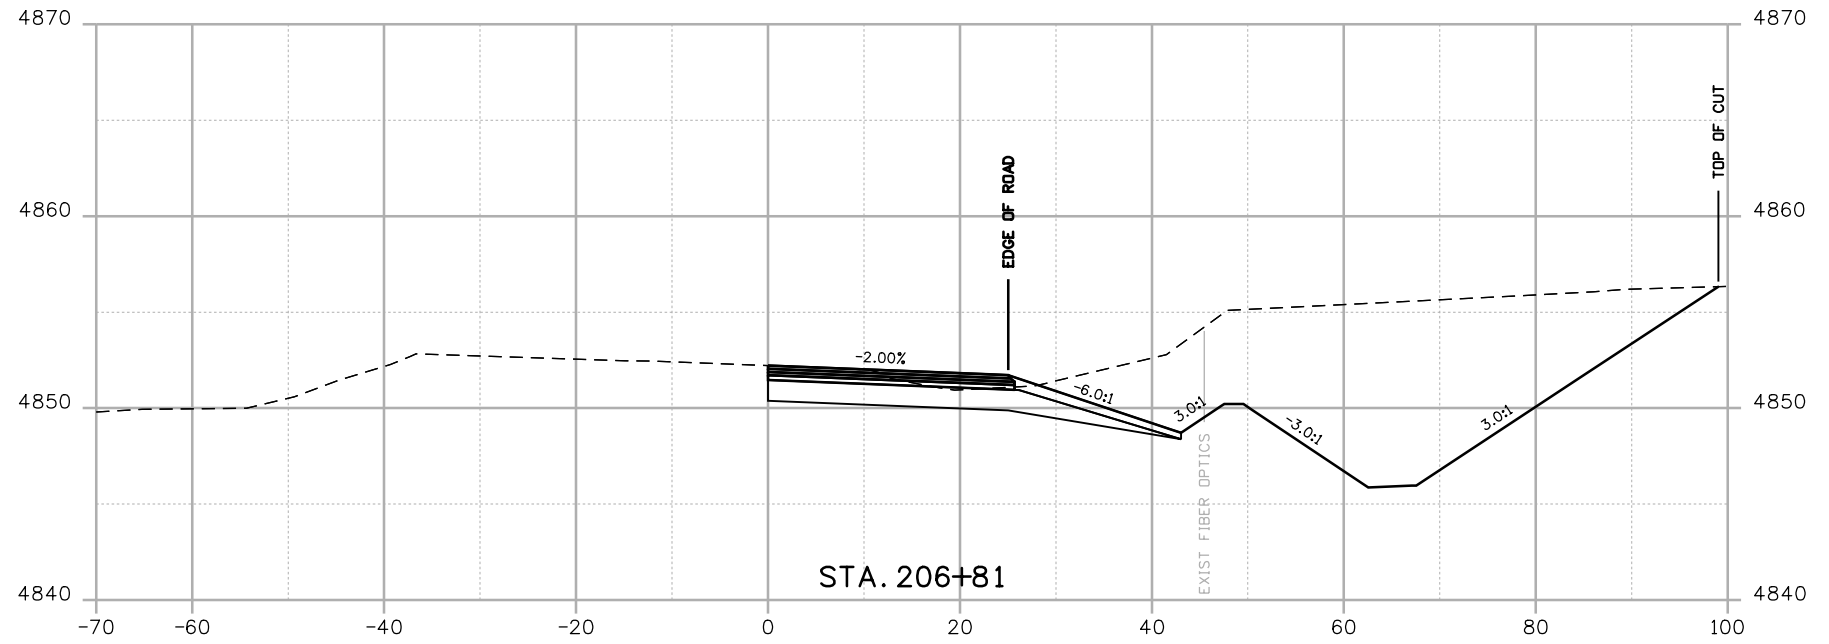

Print Date: 8/18/2014
 File Name: 19056Cross Section.dgn
 Horiz. Scale: 1:20 Vert. Scale: As Noted

JFS & **SA**
 J. F. SATO AND ASSOCIATES
 5898 South Rapp Street
 Littleton, Colorado 80120

| Sheet Revisions | | |
|-----------------|----------|-------|
| Date: | Comments | Init. |
| | | |
| | | |
| | | |

Colorado Department of Transportation

 902 Erie Avenue
 Pueblo, CO 81001
 Phone: 719-562-5509 FAX: 719-546-5702
Region 2 **DTD**



| As Constructed |
|----------------|
| No Revisions: |
| Revised: |
| Void: |


US 50 WEST CROSS SECTIONS US 50

| | | | |
|-----------|----|-------------------|-------------|
| Designer: | AB | Structure Numbers | |
| Detailer: | AB | Subset Sheets: | X61 of X115 |
| Subset: | XS | | |

| | |
|------------------|--------------|
| Project No./Code | FSA 0503-081 |
| | 19751 |
| Sheet Number | 461 |

aboonert 5:36:55 PM \\nas\0900...Jobs\0940E CDDT US50 Design\04_Design\19056\Drawings\33_Cross_Sections\19056Cross Section.dgn

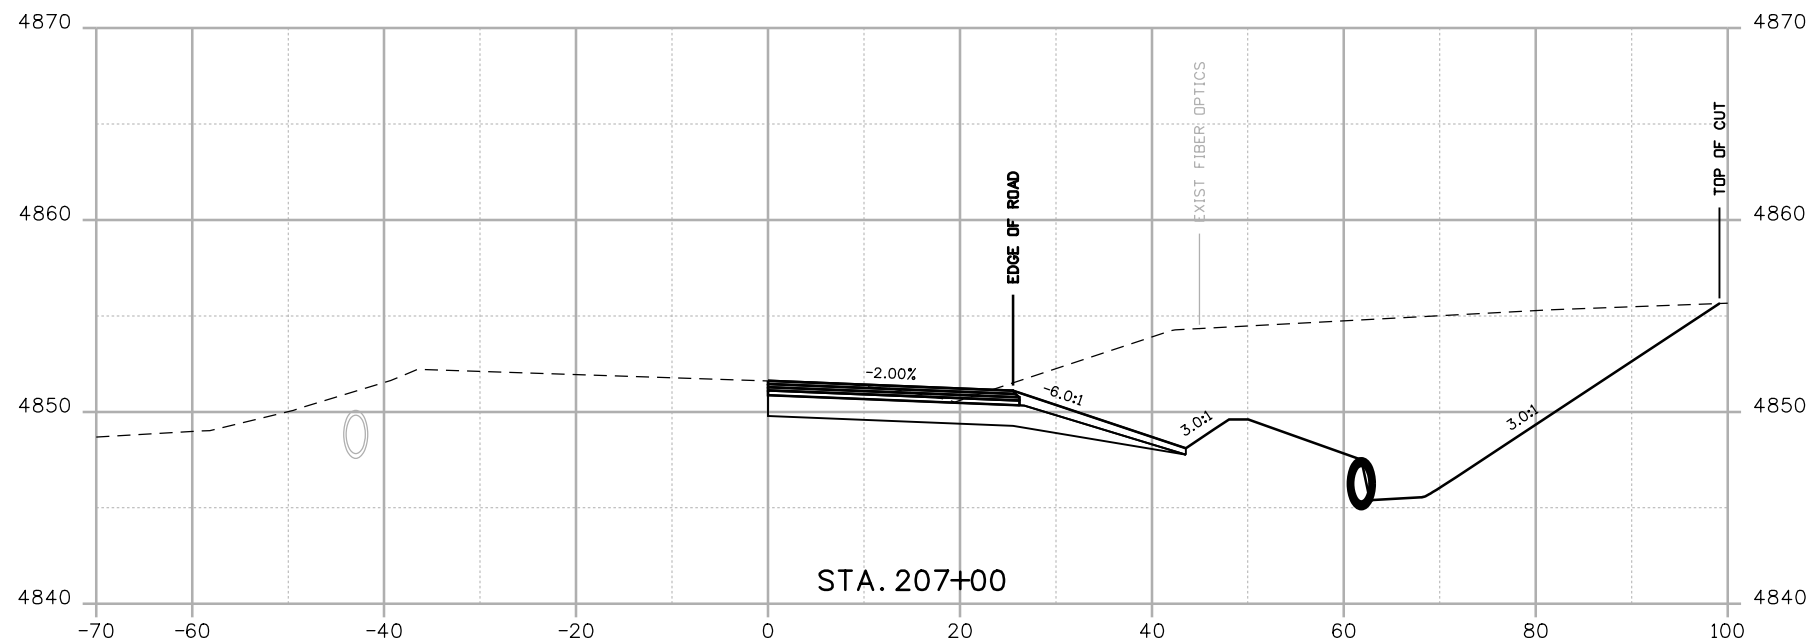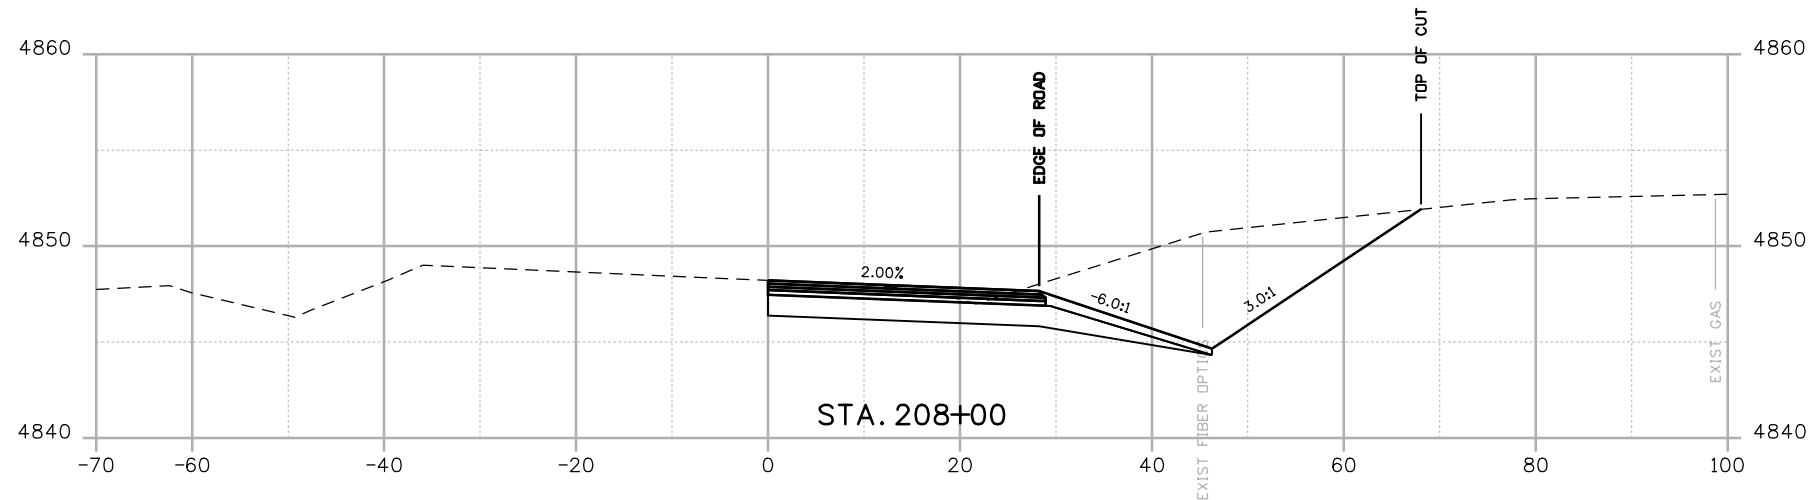

| | |
|--|-----------------------|
| Print Date: 8/18/2014 | |
| File Name: 19056Cross Section.dgn | |
| Horiz. Scale: 1:20 | Vert. Scale: As Noted |
|  J. F. SATO AND ASSOCIATES 5898 South Rapp Street Littleton, Colorado 80120 | |

| Sheet Revisions | | |
|-----------------|----------|-------|
| Date: | Comments | Init. |
| | | |
| | | |
| | | |

Colorado Department of Transportation



 902 Erie Avenue
 Pueblo, CO 81001
 Phone: 719-562-5509 FAX: 719-546-5702
Region 2 **DTD**

| As Constructed |
|----------------|
| No Revisions: |
| Revised: |
| Void: |


| US 50 WEST CROSS SECTIONS US 50 | | | |
|---------------------------------|----|-------------------|-------------|
| Designer: | AB | Structure Numbers | |
| Detailer: | AB | | |
| Subset: | XS | Subset Sheets: | X62 of X115 |

| Project No./Code |
|-------------------------|
| FSA 0503-081 |
| 19751 |
| Sheet Number 462 |

abornert 5:36:57 PM \\ Nas\0900...Jobs\0940E CDDT US50 Design\04_Design\19056_Cross_Sections\Drawings\33_Cross_Sections\19056Cross Section.dgn

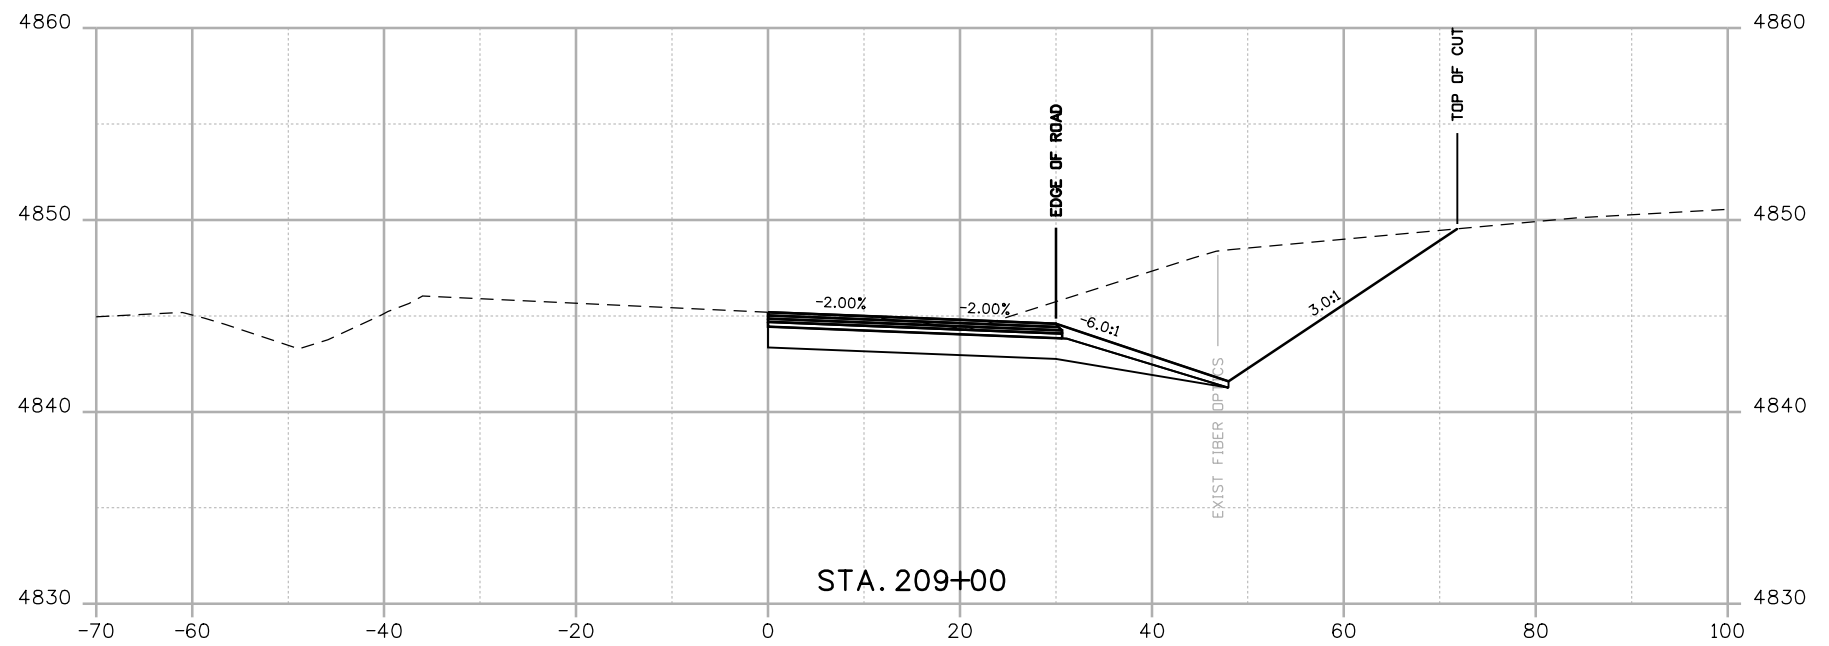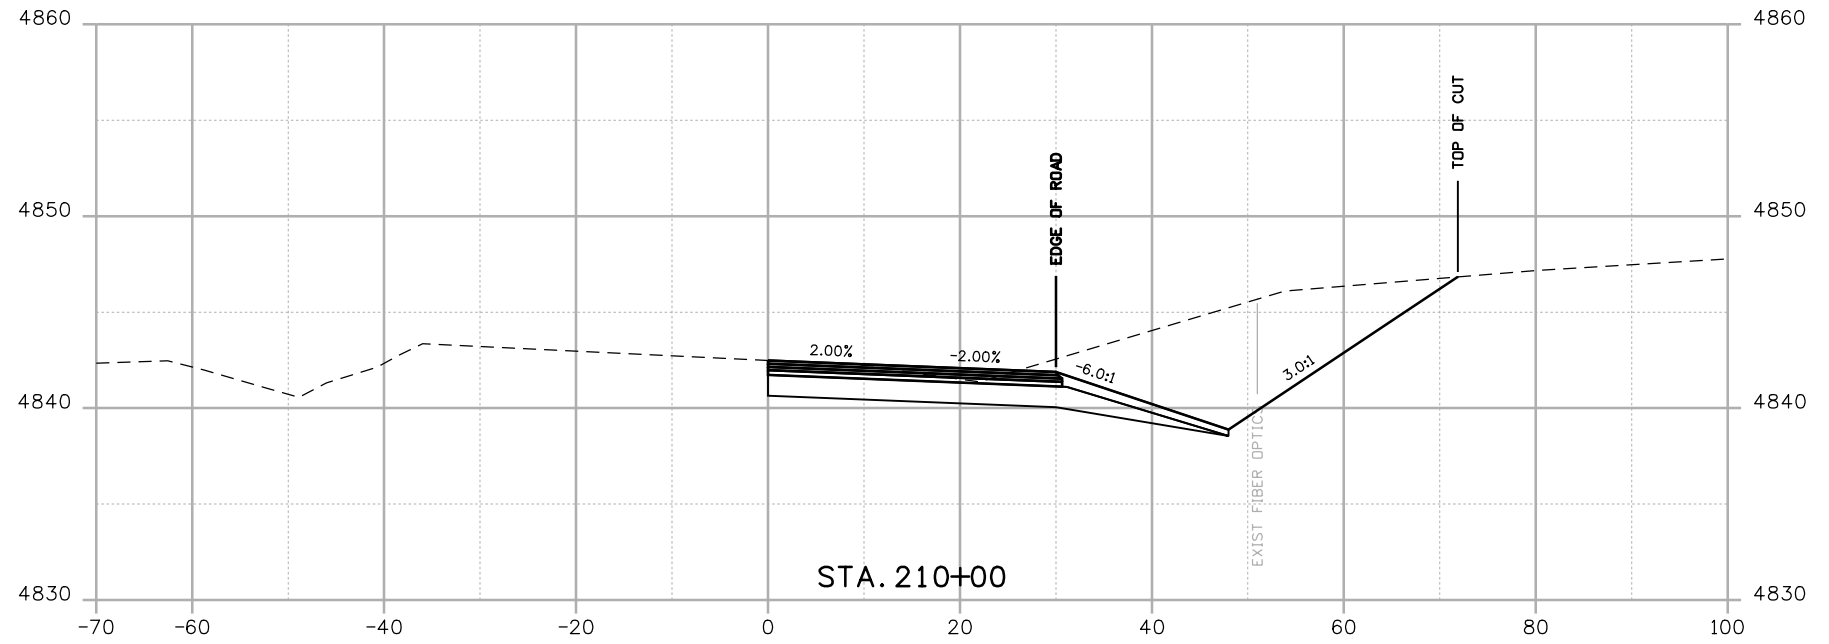

Print Date: 8/18/2014
 File Name: 19056Cross Section.dgn
 Horiz. Scale: 1:20 Vert. Scale: As Noted



J.F. SATO AND ASSOCIATES
 5898 South Rapp Street
 Littleton, Colorado 80120

| Sheet Revisions | | |
|-----------------|----------|-------|
| Date: | Comments | Init. |
| | | |
| | | |
| | | |

Colorado Department of Transportation



902 Erie Avenue
 Pueblo, CO 81001
 Phone: 719-562-5509 FAX: 719-546-5702



Region 2 **DTD**

| As Constructed |
|----------------|
| No Revisions: |
| Revised: |
| Void: |

| US 50 WEST CROSS SECTIONS US 50 | | | |
|---------------------------------------|----|-------------------|-------------|
| Designer: | AB | Structure Numbers | |
| Detailer: | AB | | |
| Subset: | XS | Subset Sheets: | X63 of X115 |

| Project No./Code |
|-------------------------|
| FSA 0503-081 |
| 19751 |
| Sheet Number 463 |

abonert 5:36:59 PM \\nas\0900...Jobs\0940E CDDT US50 Design\04_Design\19056\Design\Drawings\33_Cross_Sections\19056Cross Section.dgn

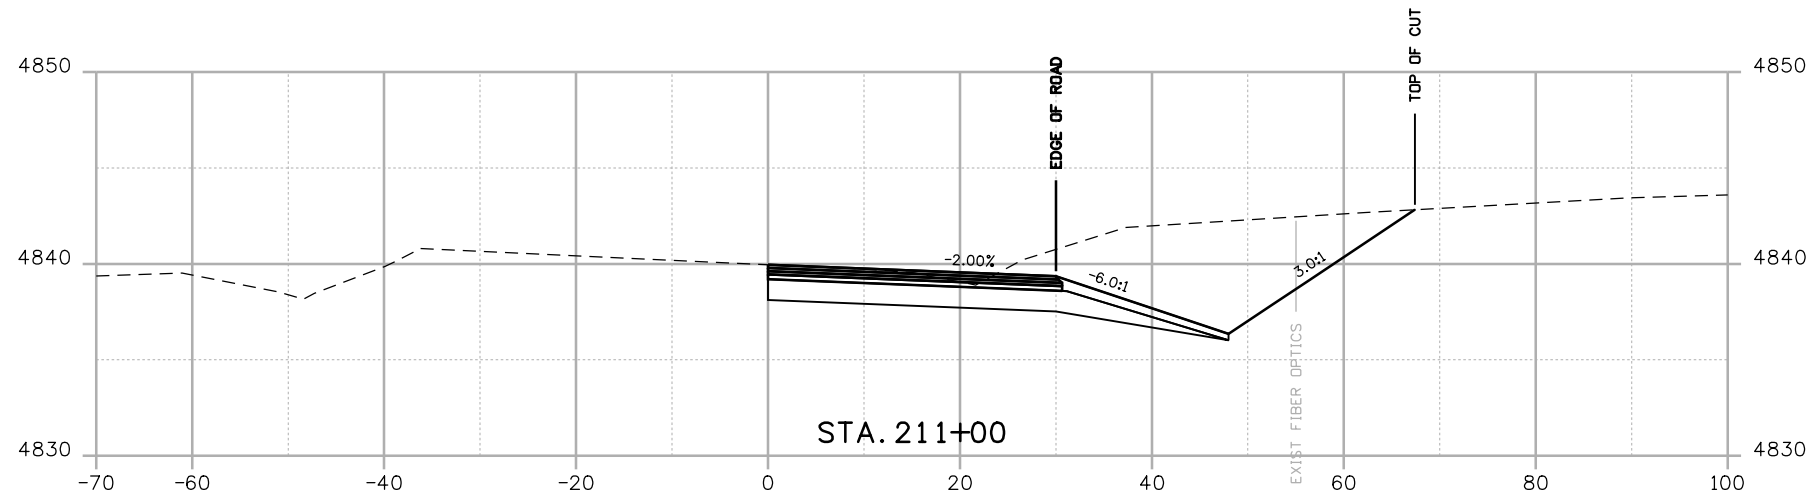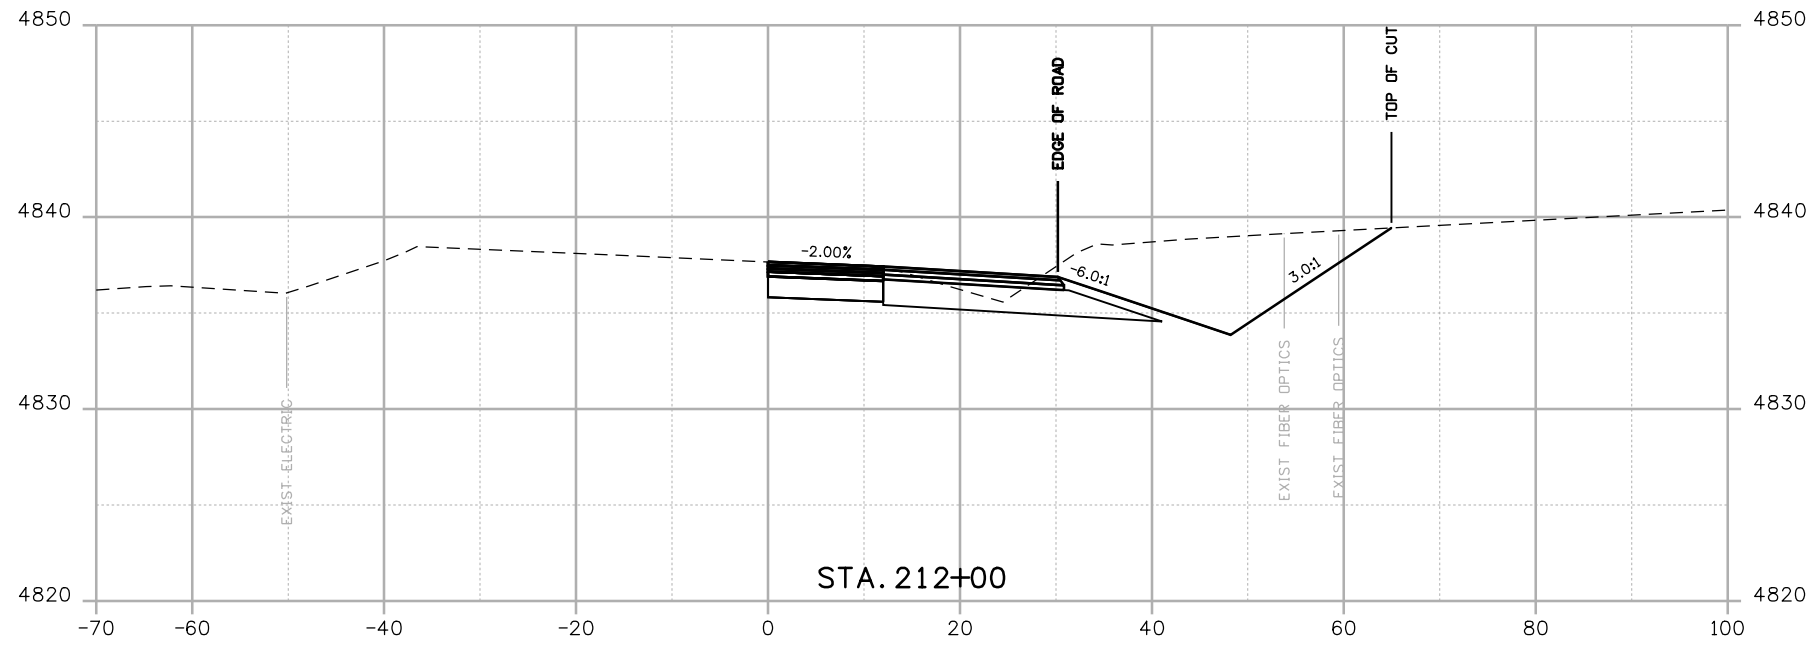

Print Date: 8/18/2014
 File Name: 19056Cross Section.dgn
 Horiz. Scale: 1:20 Vert. Scale: As Noted

0000

| Sheet Revisions | | |
|-----------------|----------|-------|
| Date: | Comments | Init. |
| | | |
| | | |
| | | |

Colorado Department of Transportation
 902 Erie Avenue
 Pueblo, CO 81001
 Phone: 719-562-5509 FAX: 719-546-5702
Region 2 DTD



| As Constructed |
|----------------|
| No Revisions: |
| Revised: |
| Void: |

| US 50 WEST CROSS SECTIONS US 50 | | |
|---------------------------------|----|----------------------------|
| Designer: | AB | Structure Numbers |
| Detailer: | AB | |
| Subset: | XS | Subset Sheets: X64 of X115 |

| Project No./Code |
|-------------------------|
| FSA 0503-081 |
| 19751 |
| Sheet Number 464 |

JFS&A J. F. SATO AND ASSOCIATES
 5898 South Rapp Street
 Littleton, Colorado 80120

a:\nas1\0900\jobs\0940E CDDT US50 Design\04_Design\19056\Design\Drawings\33_Cross_Sections\19056Cross Section.dgn

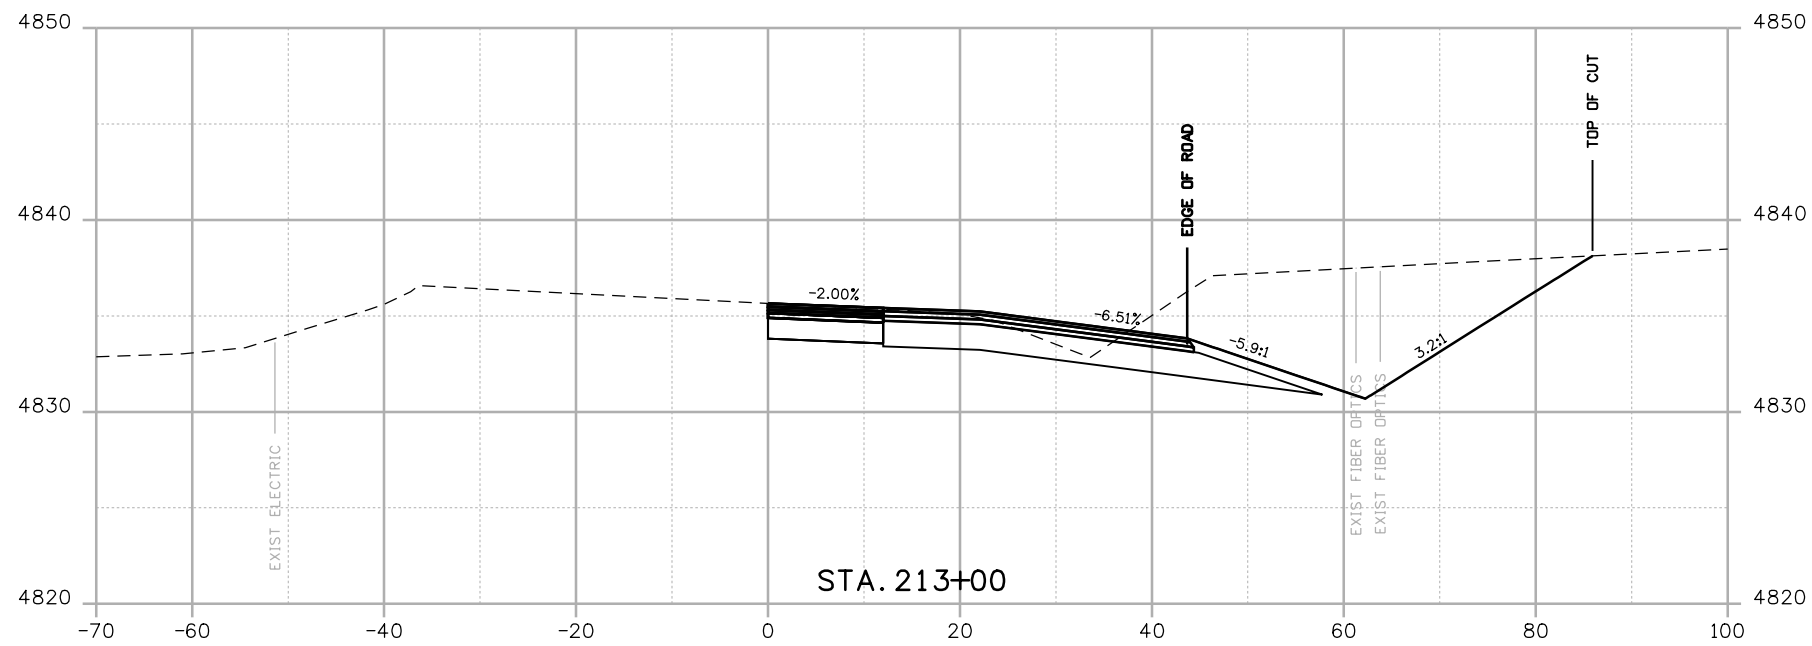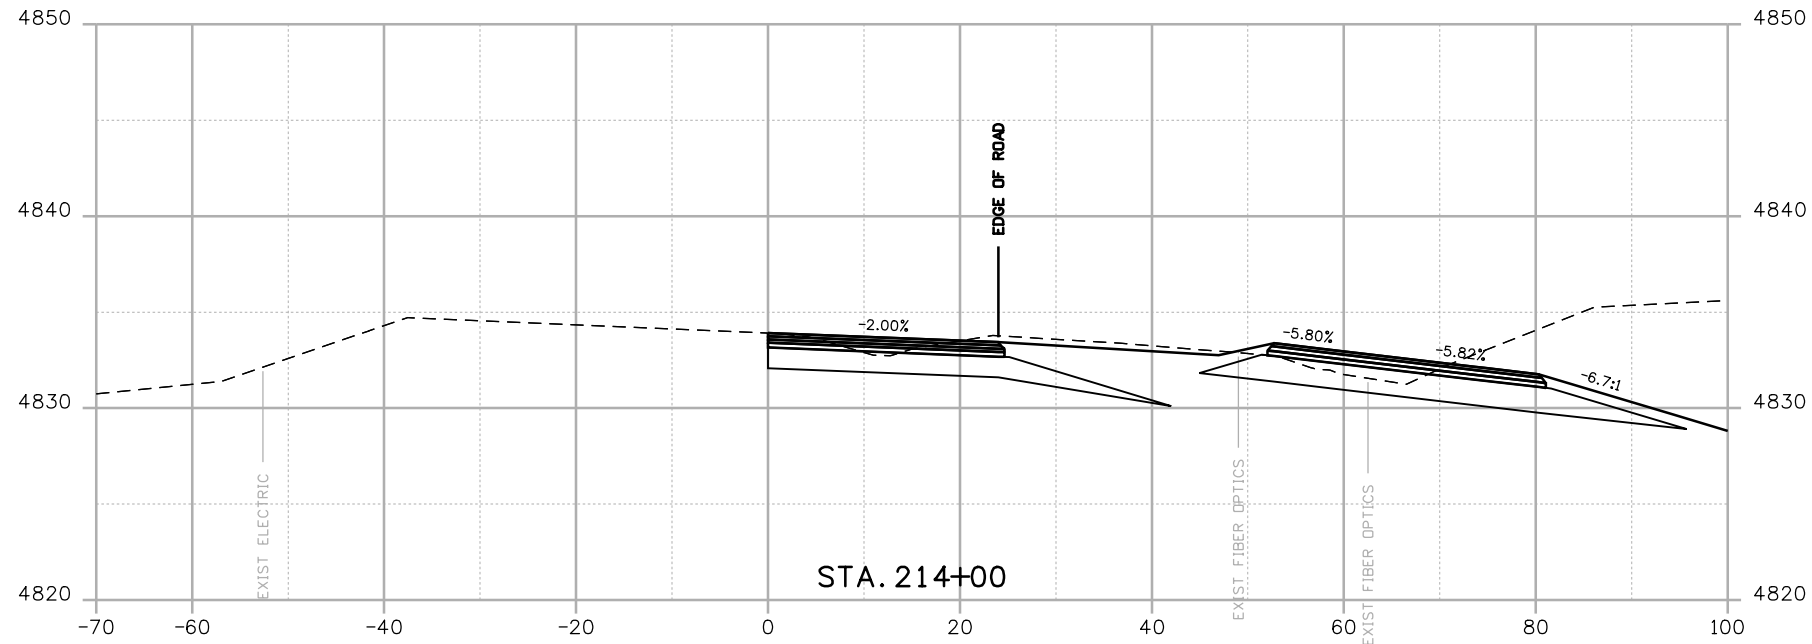

Print Date: 8/18/2014
 File Name: 19056Cross Section.dgn
 Horiz. Scale: 1:20 Vert. Scale: As Noted

JFS & A
 J. F. SATO AND ASSOCIATES
 5898 South Rapp Street
 Littleton, Colorado 80120

0000

| Sheet Revisions | | |
|-----------------|----------|-------|
| Date: | Comments | Init. |
| | | |
| | | |
| | | |

Colorado Department of Transportation

 902 Erie Avenue
 Pueblo, CO 81001
 Phone: 719-562-5509 FAX: 719-546-5702
 Region 2 DTD



As Constructed
 No Revisions:
 Revised:
 Void:

**US 50 WEST
 CROSS SECTIONS
 US 50**

| | | | |
|-----------|----|-------------------|-------------|
| Designer: | AB | Structure Numbers | |
| Detailer: | AB | | |
| Subset: | XS | Subset Sheets: | X65 of X115 |

| | |
|------------------|--------------|
| Project No./Code | FSA 0503-081 |
| | 19751 |
| Sheet Number | 465 |

abonhart 5:37:04 PM \\nas1\0900_Jobs\0940E_CDDT_US50_Design\04_Design\19056_Design\Drawings\33_Cross_Sections\19056Cross_Section.dgn

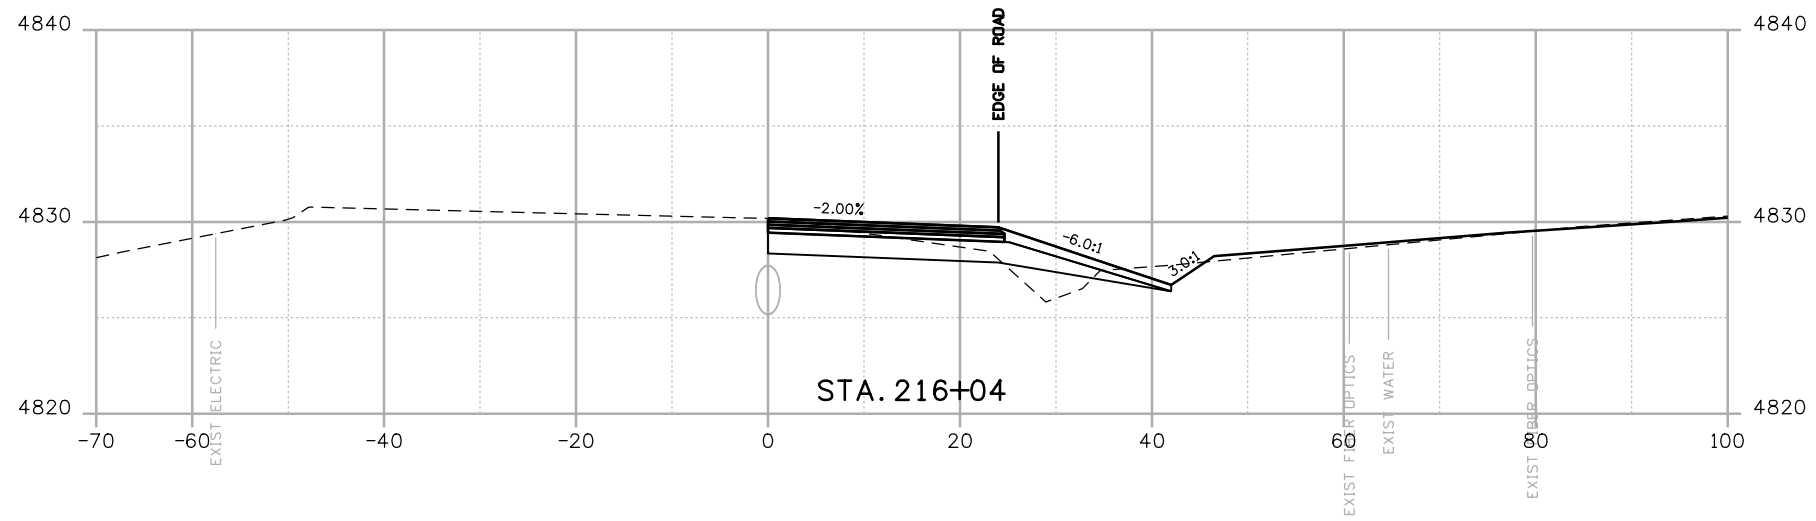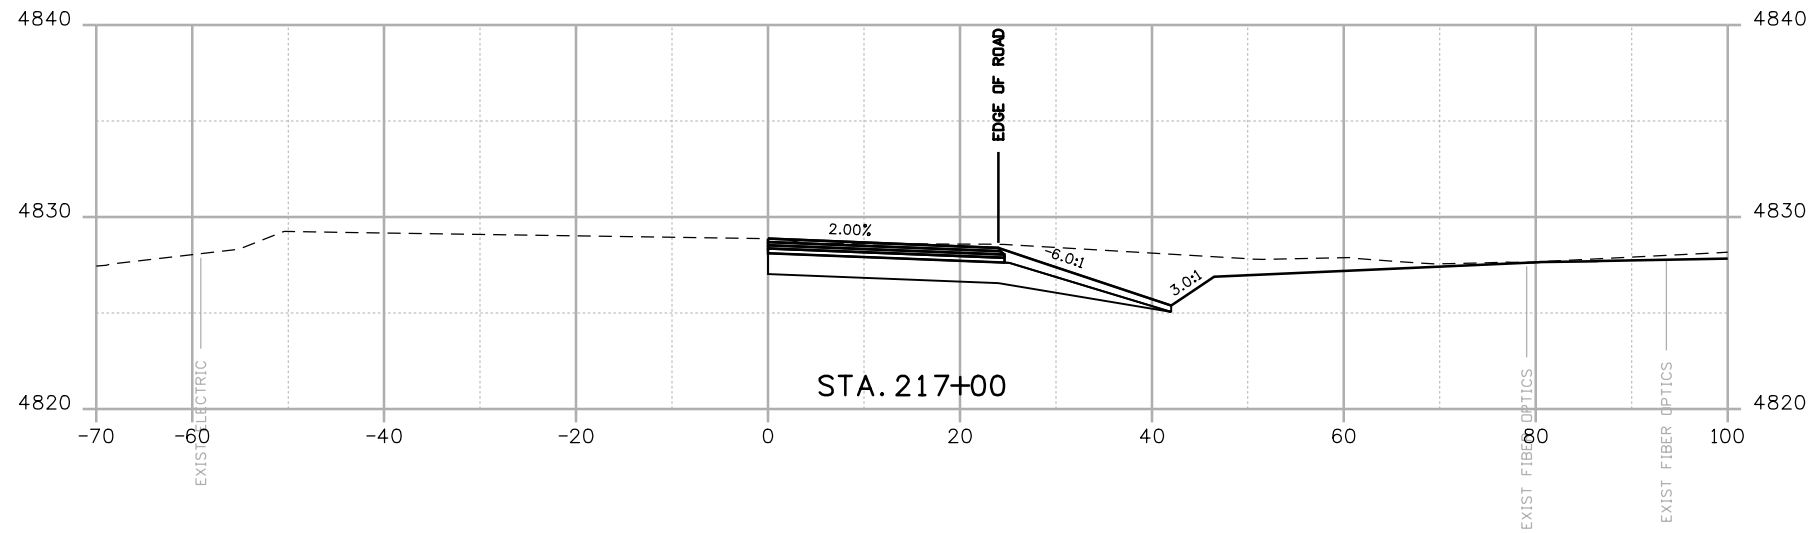

Print Date: 8/18/2014
 File Name: 19056Cross Section.dgn
 Horiz. Scale: 1:20 Vert. Scale: As Noted

JFS & A
 J. F. SATO AND ASSOCIATES
 5898 South Rapp Street
 Littleton, Colorado 80120



| Sheet Revisions | | |
|-----------------|----------|-------|
| Date: | Comments | Init. |
| | | |
| | | |
| | | |



Colorado Department of Transportation
 902 Erie Avenue
 Pueblo, CO 81001
 Phone: 719-562-5509 FAX: 719-546-5702
Region 2 **DTD**

As Constructed
 No Revisions:
 Revised:
 Void:

| US 50 WEST CROSS SECTIONS US 50 | | | |
|------------------------------------|----|-------------------|-------------|
| Designer: | AB | Structure Numbers | |
| Detailer: | AB | | |
| Subset: | XS | Subset Sheets: | X67 of X115 |

Project No./Code
 FSA 0503-081
 19751
Sheet Number 467

abouhert 5:37:06 PM \\ Nas\0900...Jobs\0940E CDOT US50 Design\04...Design\19056\Drawings\33...Cross...Sections\19056Cross Section.dgn

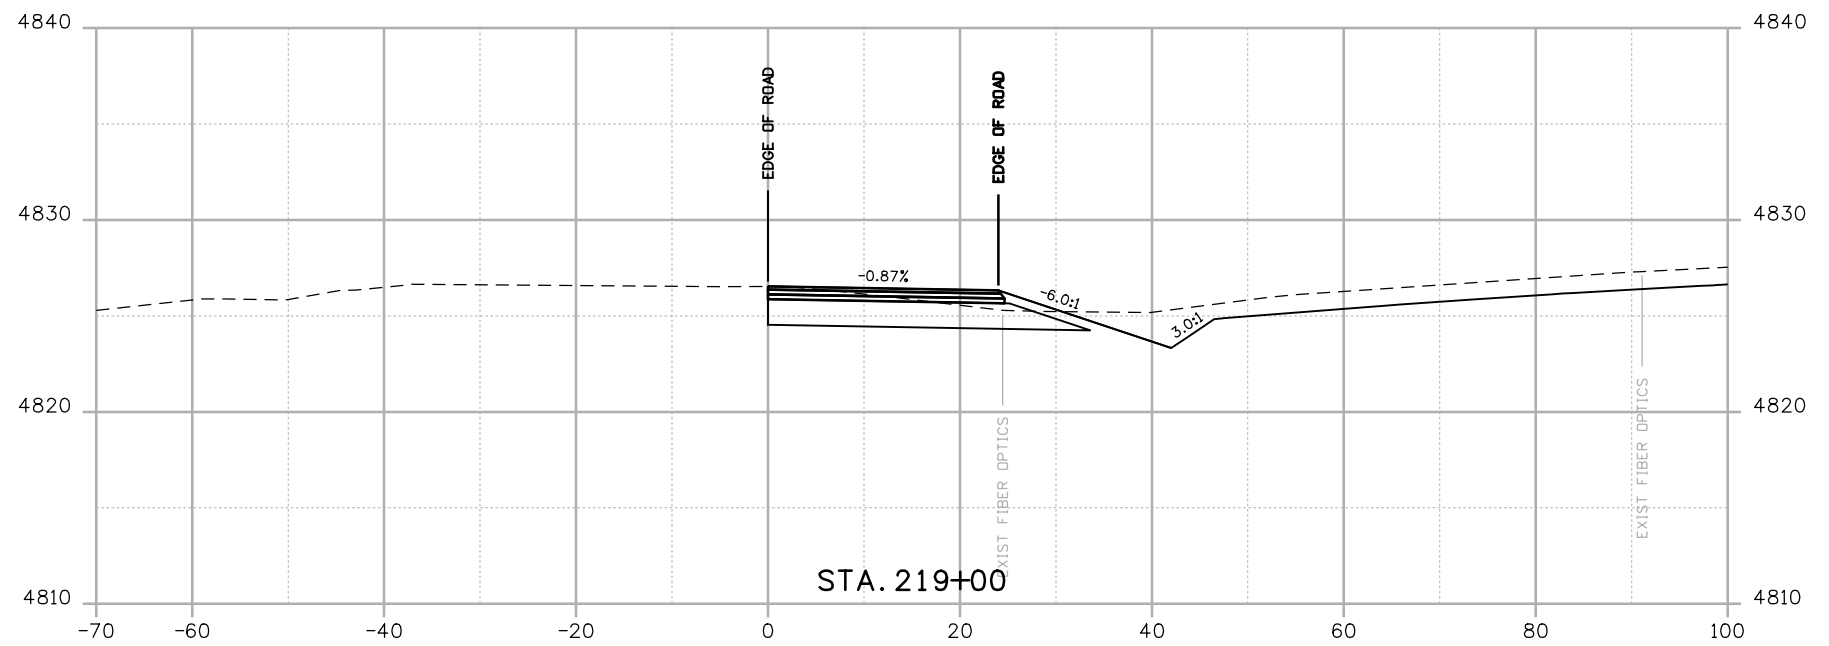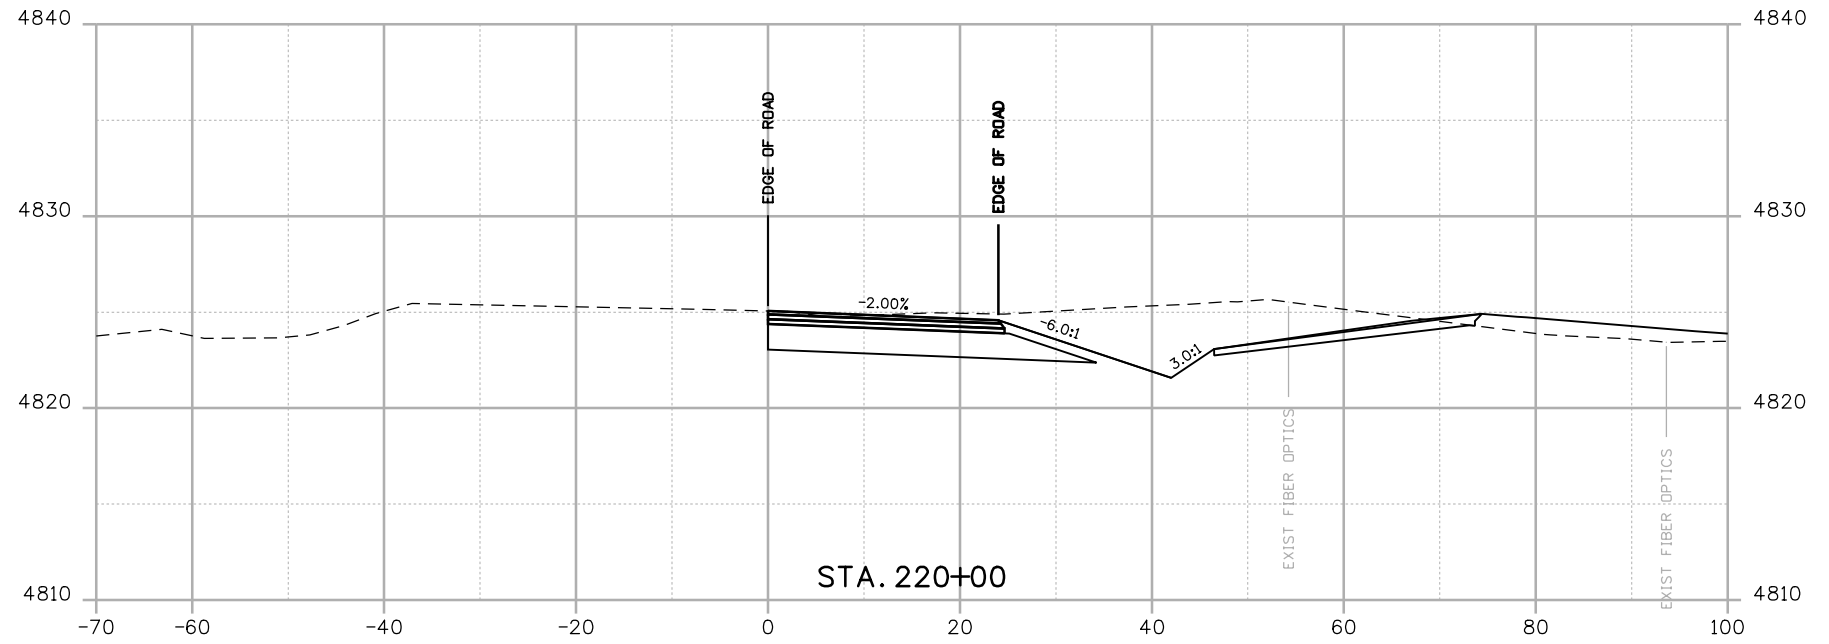

Print Date: 8/18/2014
 File Name: 19056Cross Section.dgn
 Horiz. Scale: 1:20 Vert. Scale: As Noted

JFS & A
 J. F. SATO AND ASSOCIATES
 5898 South Rapp Street
 Littleton, Colorado 80120

| Sheet Revisions | | |
|-----------------|----------|-------|
| Date: | Comments | Init. |
| | | |
| | | |
| | | |

Colorado Department of Transportation



 902 Erie Avenue
 Pueblo, CO 81001
 Phone: 719-562-5509 FAX: 719-546-5702
Region 2 **DTD**

| |
|-----------------------|
| As Constructed |
| No Revisions: |
| Revised: |
| Void: |


| | | | |
|--|----|-------------------|-------------|
| US 50 WEST CROSS SECTIONS US 50 | | | |
| Designer: | AB | Structure Numbers | |
| Detailer: | AB | | |
| Subset: | XS | Subset Sheets: | X68 of X115 |

| |
|-------------------------|
| Project No./Code |
| FSA 0503-081 |
| 19751 |
| Sheet Number 468 |

aboonert 5:37:09 PM \\ Nas\0900...Jobs\0940E CDDT US50 Design\04...Design\19056\Design\Drawings\33...Cross...Sections\19056Cross Section.dgn

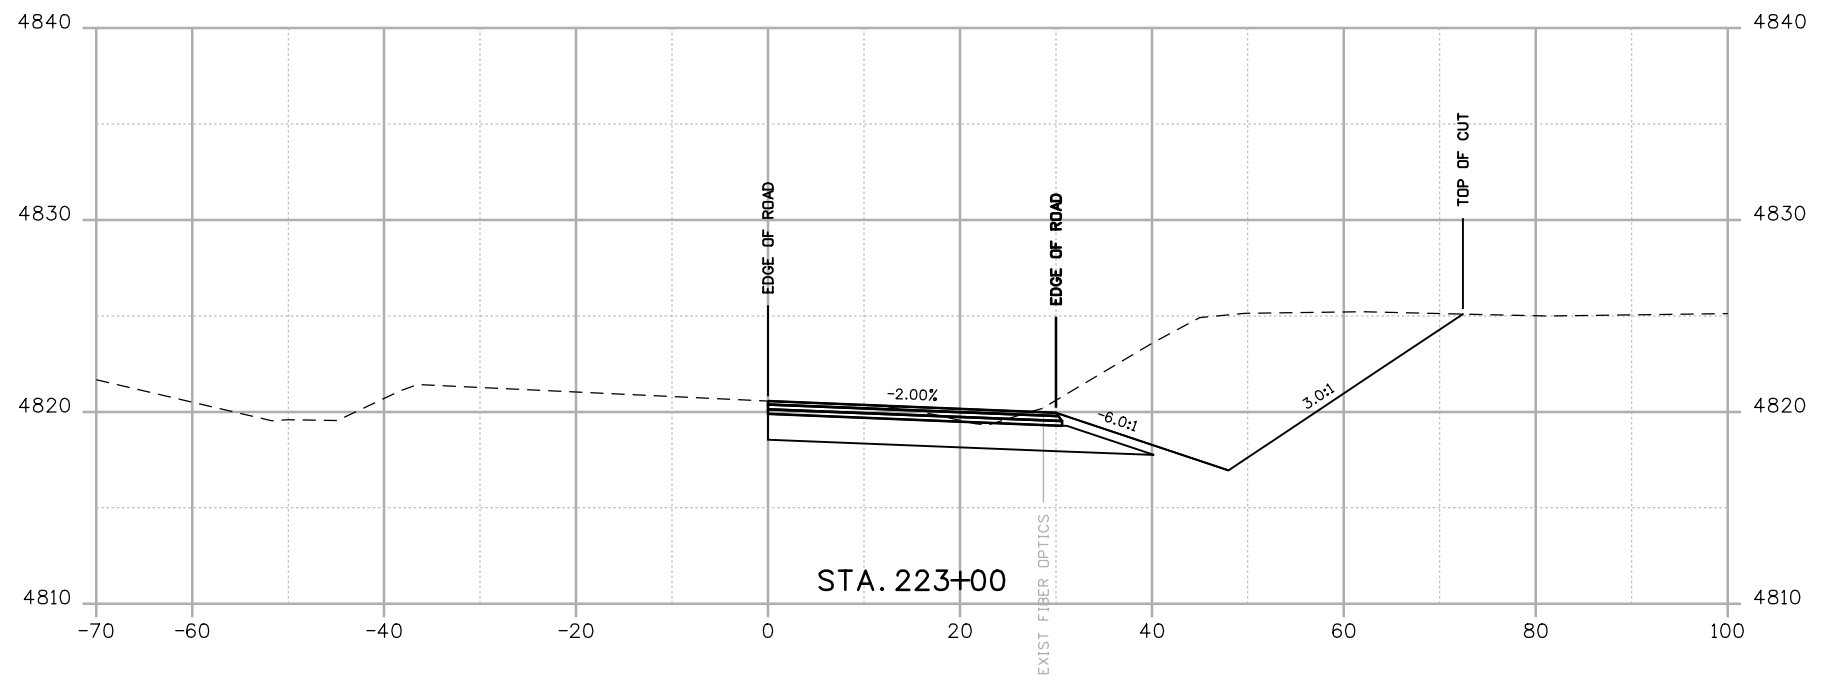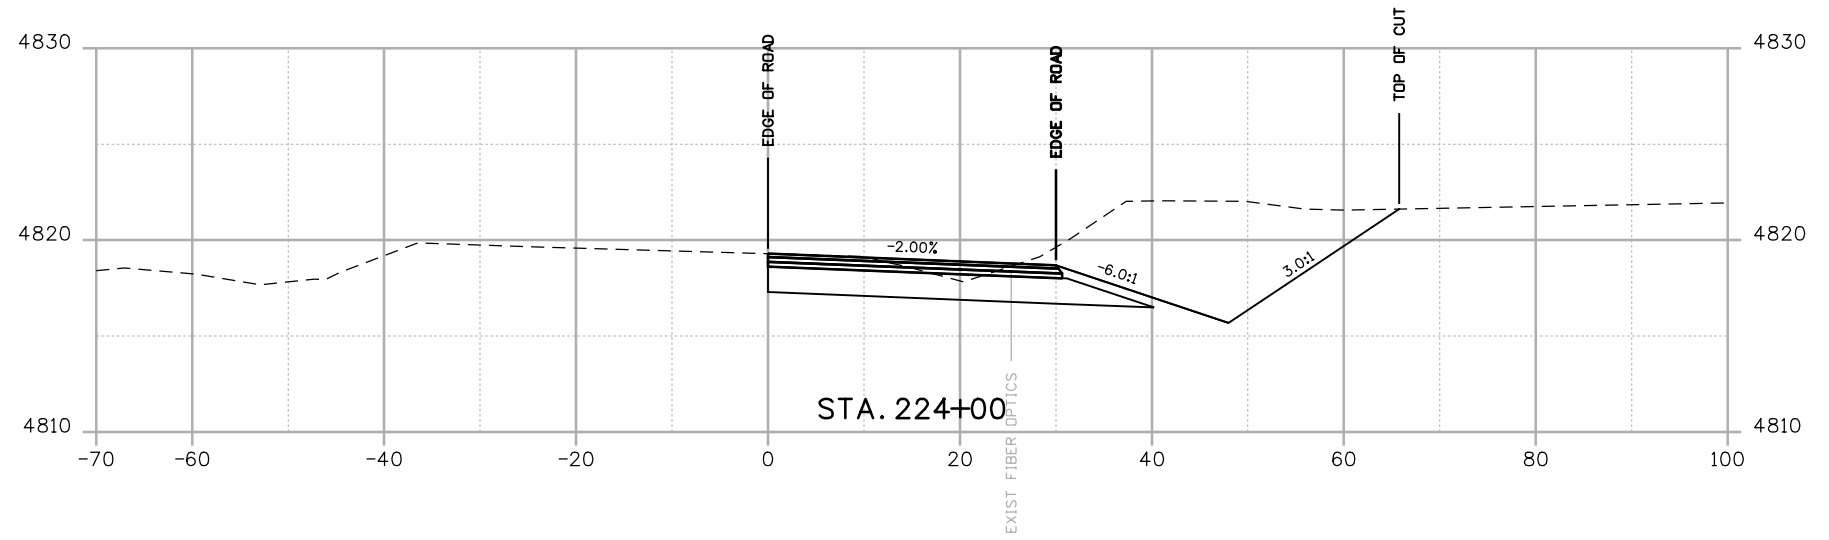

Print Date: 8/18/2014
 File Name: 19056Cross Section.dgn
 Horiz. Scale: 1:20 Vert. Scale: As Noted



J.F. SATO AND ASSOCIATES
 5898 South Rapp Street
 Littleton, Colorado 80120

| Sheet Revisions | | |
|-----------------|----------|-------|
| Date: | Comments | Init. |
| | | |
| | | |
| | | |

Colorado Department of Transportation



 902 Erie Avenue
 Pueblo, CO 81001
 Phone: 719-562-5509 FAX: 719-546-5702
Region 2 **DTD**

| As Constructed |
|----------------|
| No Revisions: |
| Revised: |
| Void: |


| US 50 WEST CROSS SECTIONS US 50 | | | |
|---------------------------------|----|-------------------|-------------|
| Designer: | AB | Structure Numbers | |
| Detailer: | AB | | |
| Subset: | XS | Subset Sheets: | X70 of X115 |

| Project No./Code |
|-------------------------|
| FSA 0503-081 |
| 19751 |
| Sheet Number 470 |

aboonert 5:37:14 PM \\nas1\0900...Jobs\0940E CDDT US50 Design\04...Design\19056\Design\Drawings\33...Cross...Sections\19056Cross Section.dgn

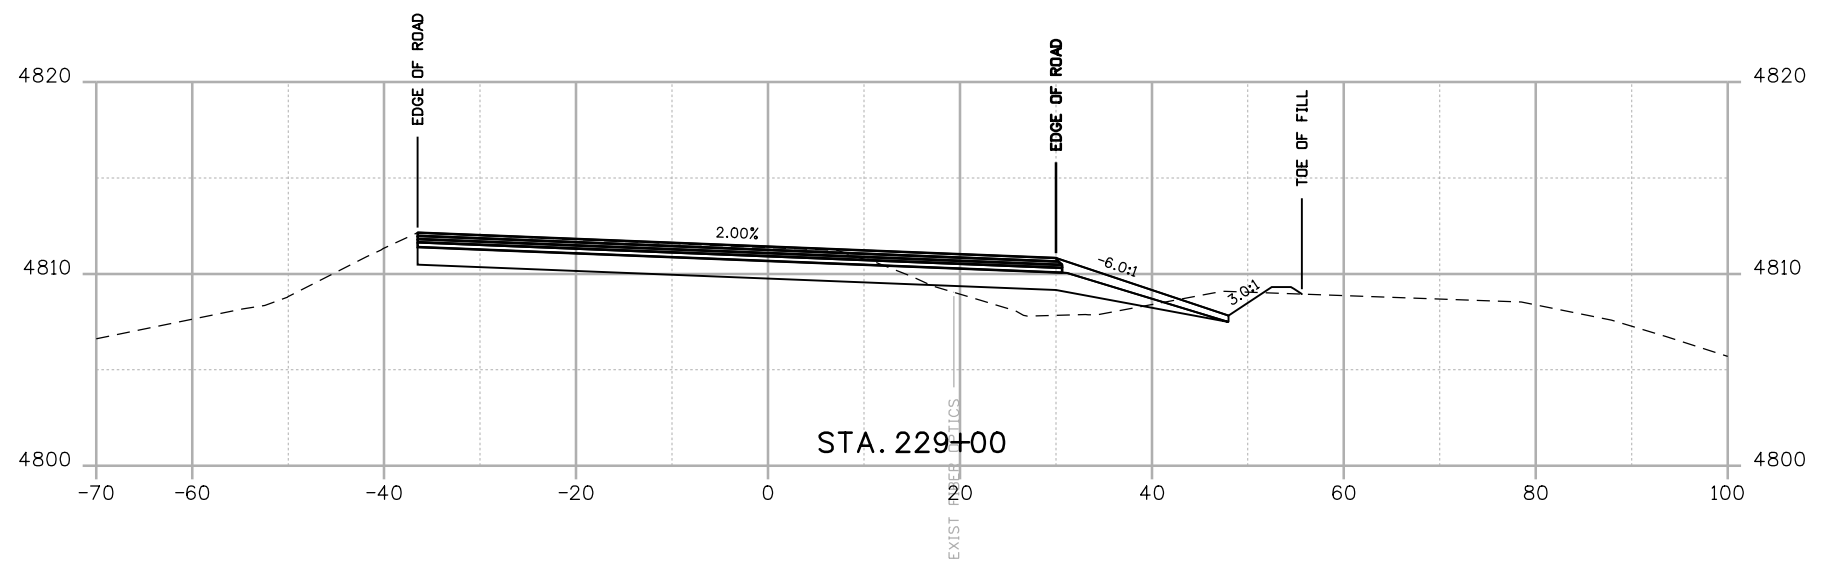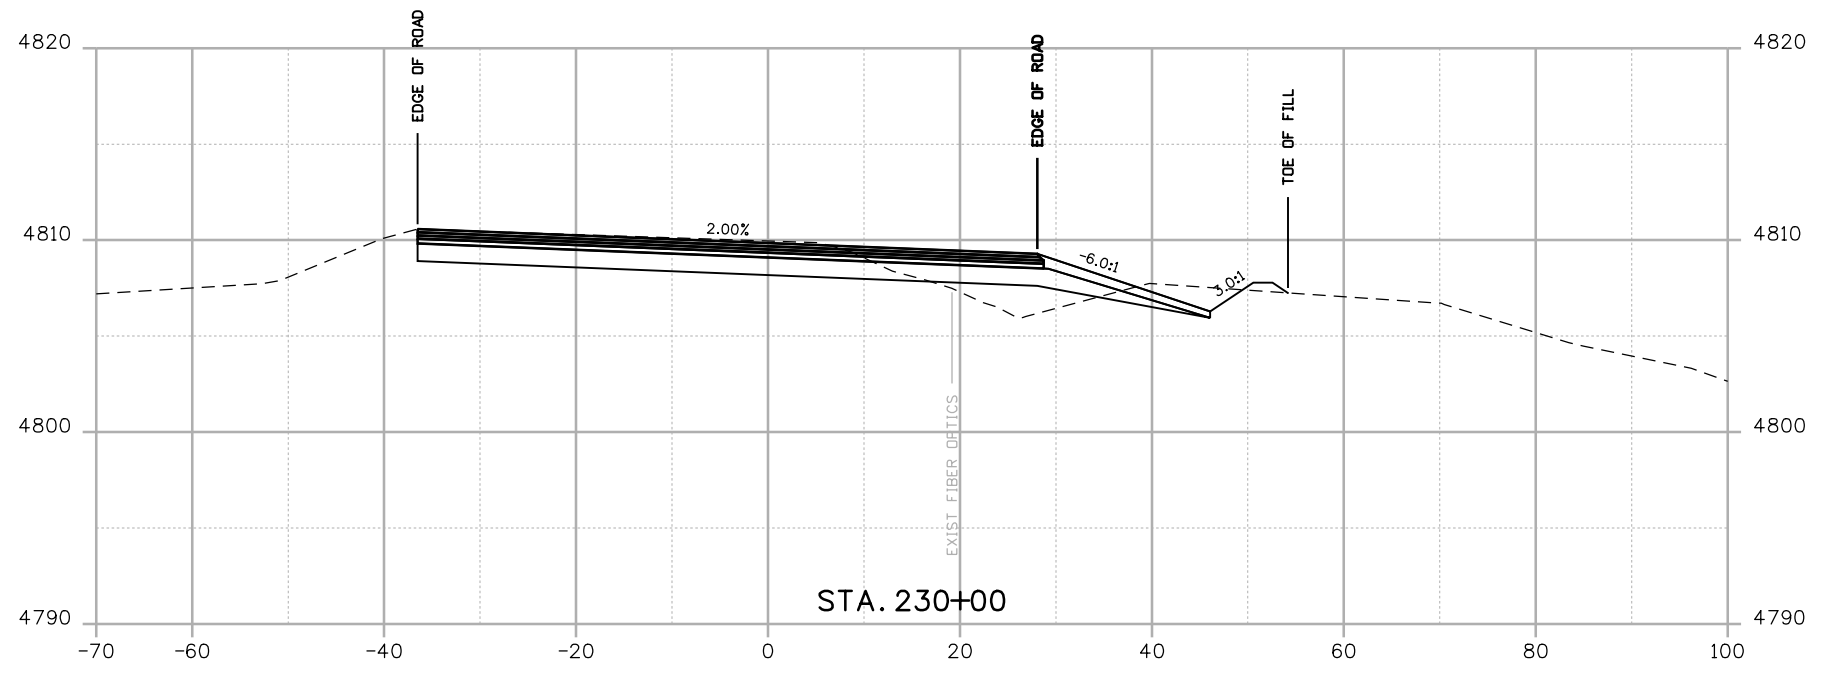

Print Date: 8/18/2014
 File Name: 19056Cross Section.dgn
 Horiz. Scale: 1:20 Vert. Scale:



J.F. SATO AND ASSOCIATES
 5898 South Rapp Street
 Littleton, Colorado 80120

| Sheet Revisions | | |
|-----------------|----------|-------|
| Date: | Comments | Init. |
| | | |
| | | |
| | | |

Colorado Department of Transportation



 902 Erie Avenue
 Pueblo, CO 81001
 Phone: 719-562-5509 FAX: 719-546-5702
Region 2 **DTD**

| As Constructed |
|----------------|
| No Revisions: |
| Revised: |
| Void: |

| US 50 WEST CROSS SECTIONS US 50 | | | |
|---------------------------------|----|-------------------|-------------|
| Designer: | AB | Structure Numbers | |
| Detailer: | AB | | |
| Subset: | XS | Subset Sheets: | X73 of X115 |

| Project No./Code |
|-------------------------|
| FSA 0503-081 |
| 19751 |
| Sheet Number 473 |

abcouert 5:37:16 PM \\nas1\0900...Jobs\0940E CDDT US50 Design\04_Design\19056\Design\Drawings\33_Cross_Sections\19056Cross Section.dgn

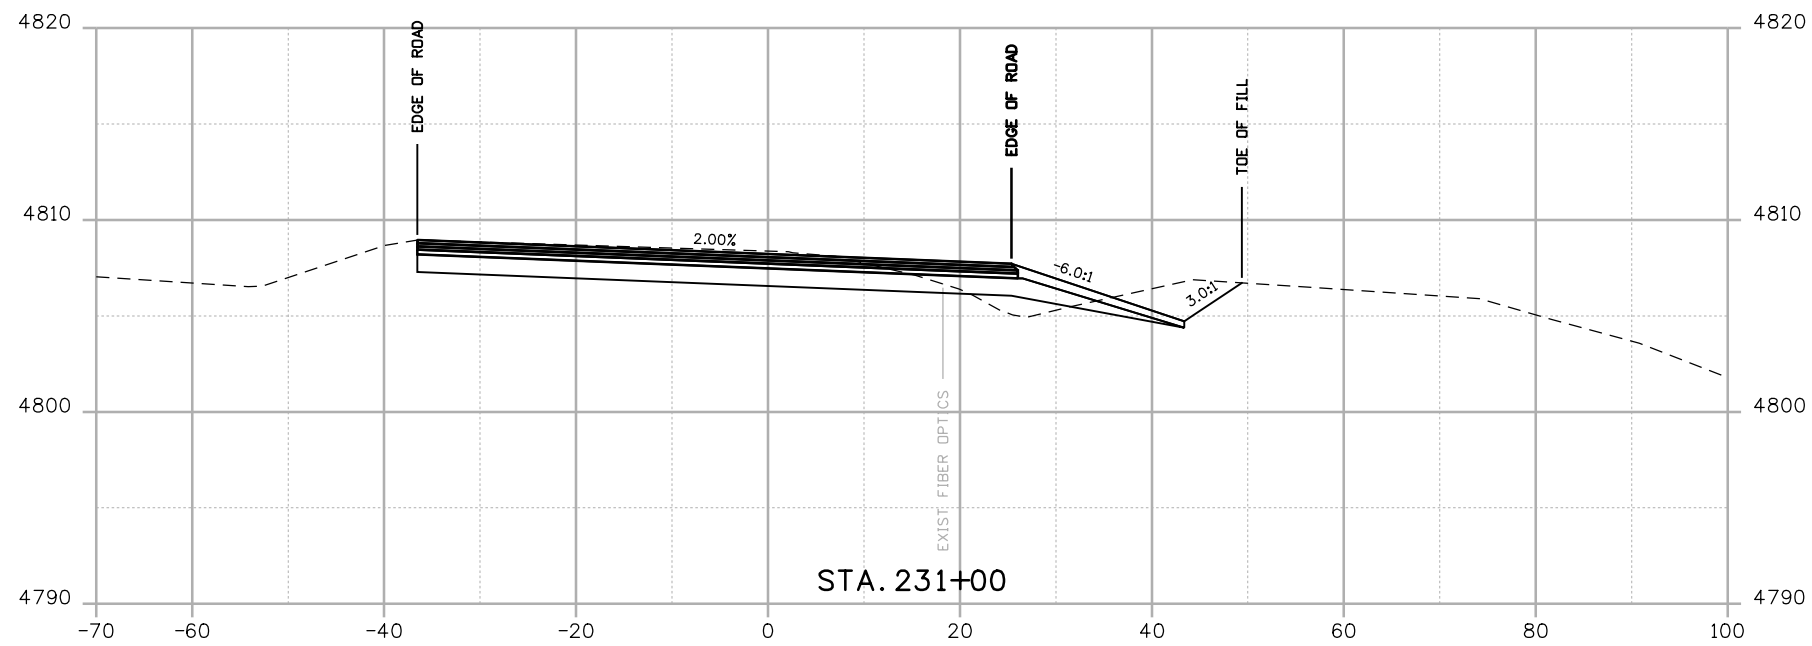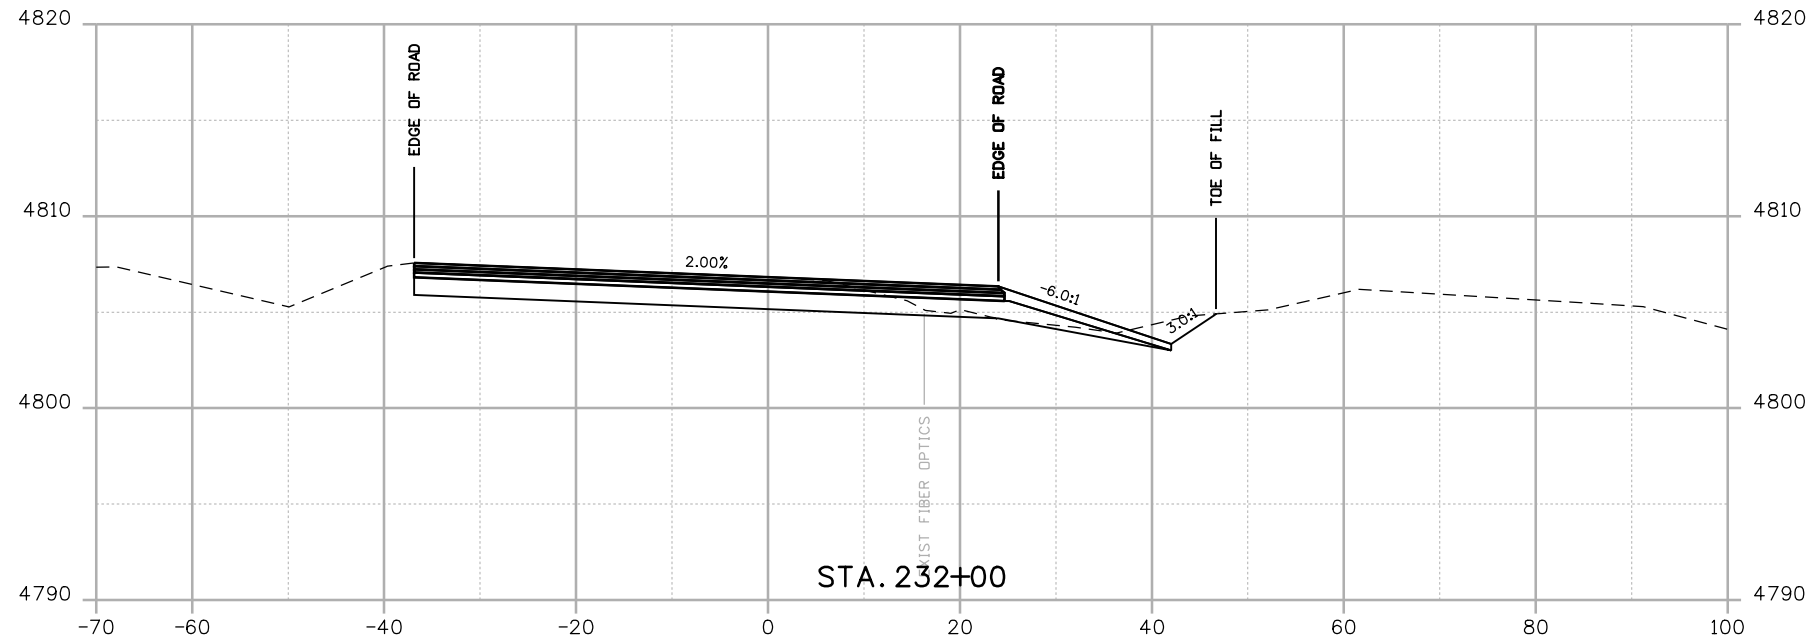

Print Date: 8/18/2014
 File Name: 19056Cross Section.dgn
 Horiz. Scale: 1:20 Vert. Scale: As Noted

JFS&A J. F. SATO AND ASSOCIATES
 5898 South Rapp Street
 Littleton, Colorado 80120

| Sheet Revisions | | |
|-----------------|----------|-------|
| Date: | Comments | Init. |
| | | |
| | | |
| | | |

Colorado Department of Transportation



902 Erie Avenue
 Pueblo, CO 81001
 Phone: 719-562-5509 FAX: 719-546-5702



Region 2 DTD

| As Constructed |
|----------------|
| No Revisions: |
| Revised: |
| Void: |

| US 50 WEST CROSS SECTIONS US 50 | | | |
|---------------------------------|----|-------------------|-------------|
| Designer: | AB | Structure Numbers | |
| Detailer: | AB | | |
| Subset: | XS | Subset Sheets: | X74 of X115 |

| Project No./Code |
|-------------------------|
| FSA 0503-081 |
| 19751 |
| Sheet Number 474 |

ahoenert 5:37:17 PM \\nas1\0900...Jobs\0940E_CDOT_US50_Design\04_Design\19056\Design\Drawings\33_Cross_Sections\19056Cross_Section.dgn

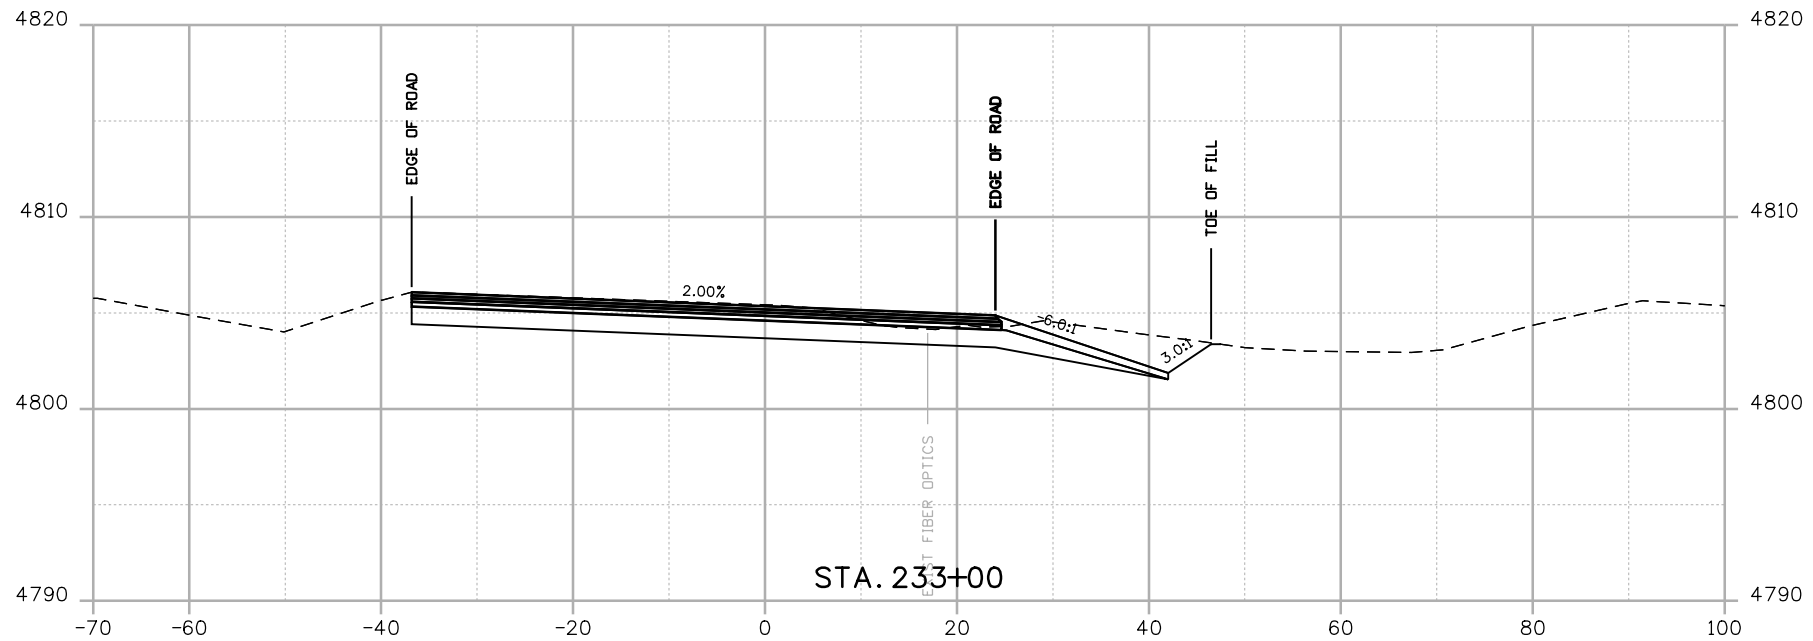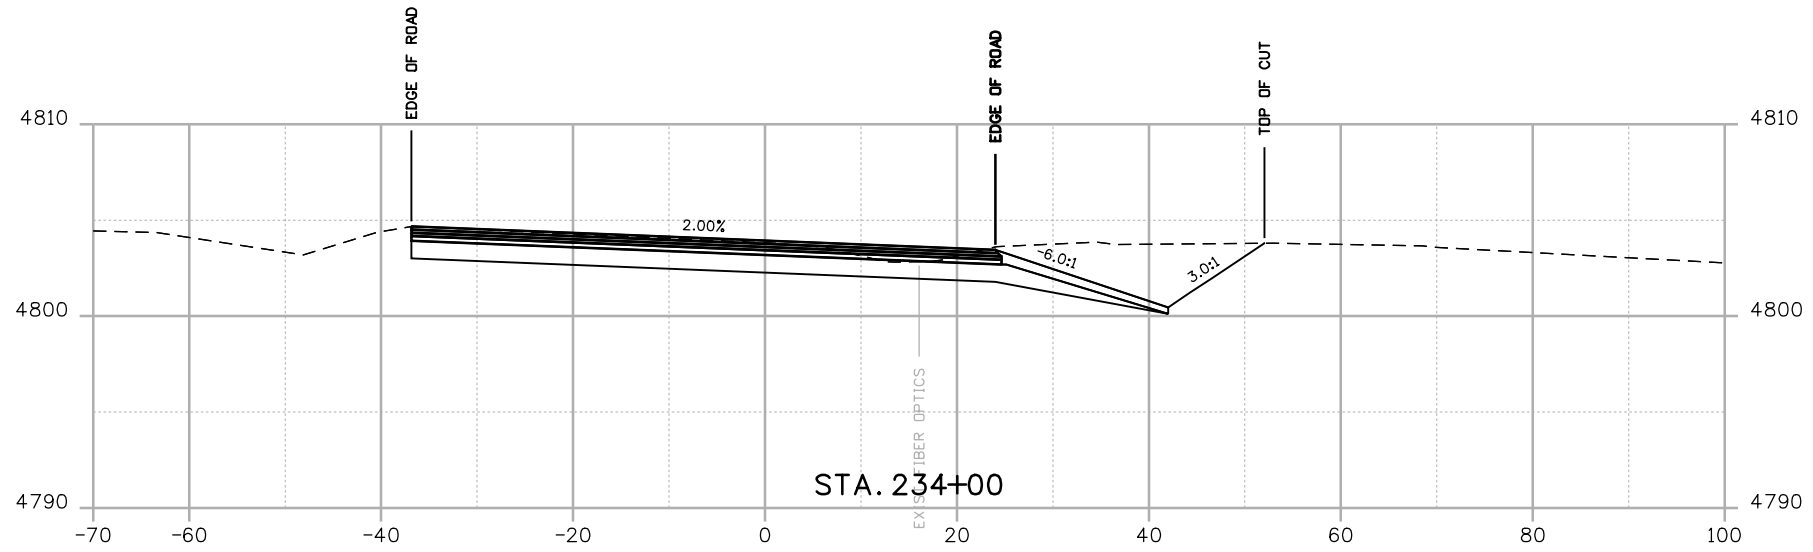

Print Date: 8/18/2014
 File Name: 19056Cross Section.dgn
 Horiz. Scale: 1:20 Vert. Scale: As Noted

JFS & A
 J. F. SATO AND ASSOCIATES
 5898 South Rapp Street
 Littleton, Colorado 80120

0000

| Sheet Revisions | | |
|-----------------|----------|-------|
| Date: | Comments | Init. |
| | | |
| | | |
| | | |

Colorado Department of Transportation



 902 Erie Avenue
 Pueblo, CO 81001
 Phone: 719-562-5509 FAX: 719-546-5702
 Region 2 DTD

As Constructed
 No Revisions:
 Revised:
 Void:

| US 50 WEST CROSS SECTIONS US 50 | | | |
|---------------------------------|----|-------------------|-------------|
| Designer: | AB | Structure Numbers | |
| Detailer: | AB | Subset Sheets: | X75 of X115 |
| Subset: | XS | | |

Project No./Code
 FSA 0503-081
 19751
 Sheet Number **475**

aboonert 5:37:19 PM \\nas1\0900...Jobs\0940E CDDT US50 Design\04_Design\19056\Design\Drawings\33_Cross_Sections\19056Cross Section.dgn

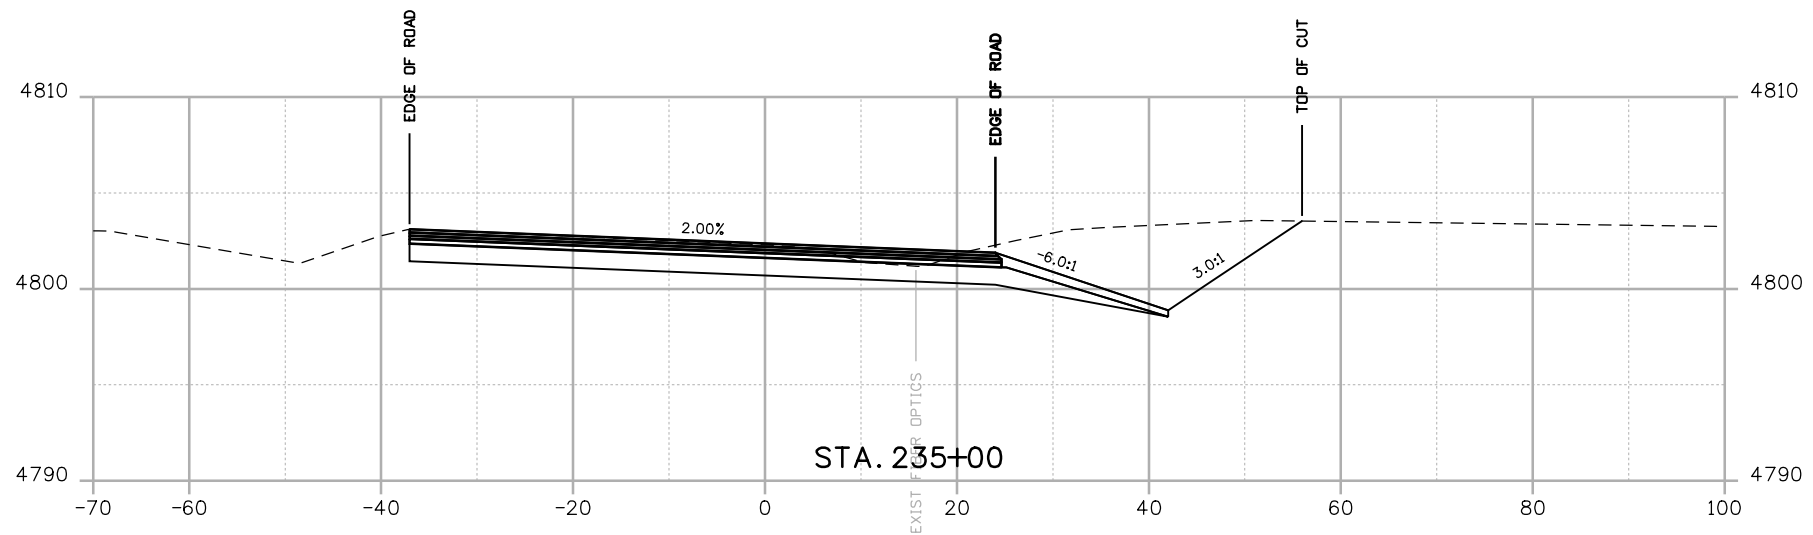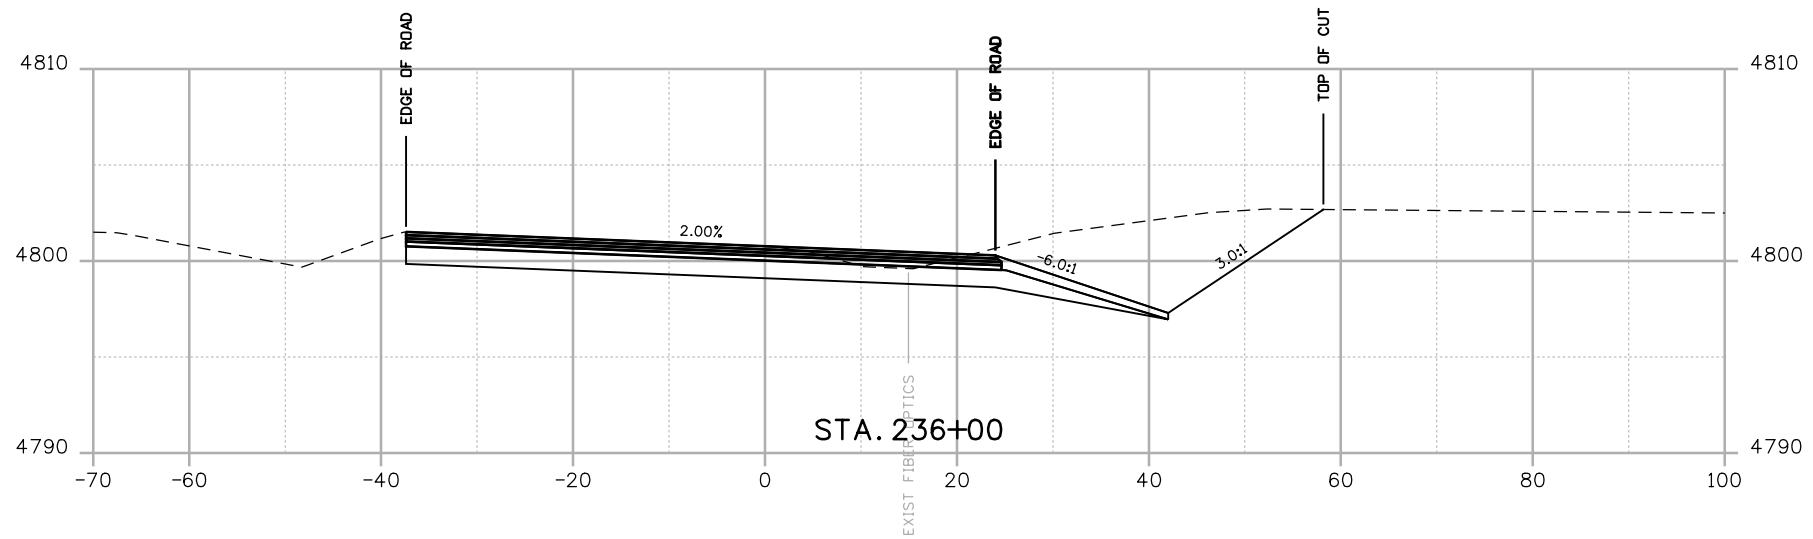


Print Date: 8/18/2014
 File Name: 19056Cross Section.dgn
 Horiz. Scale: 1:20 Vert. Scale: As Noted

JFS & A
 J. F. SATO AND ASSOCIATES
 5898 South Rapp Street
 Littleton, Colorado 80120

0000

| Sheet Revisions | | |
|-----------------|----------|-------|
| Date: | Comments | Init. |
| | | |
| | | |
| | | |



Colorado Department of Transportation

 902 Erie Avenue
 Pueblo, CO 81001
 Phone: 719-562-5509 FAX: 719-546-5702
 Region 2 DTD

As Constructed
 No Revisions:
 Revised:
 Void:

| US 50 WEST CROSS SECTIONS | | | |
|---------------------------|----|----------------|-------------|
| US 50 | | | |
| Designer: | AB | Structure | |
| Detailer: | AB | Numbers | |
| Subset: | XS | Subset Sheets: | X76 of X115 |

Project No./Code
 FSA 0503-081
 19751
 Sheet Number **476**

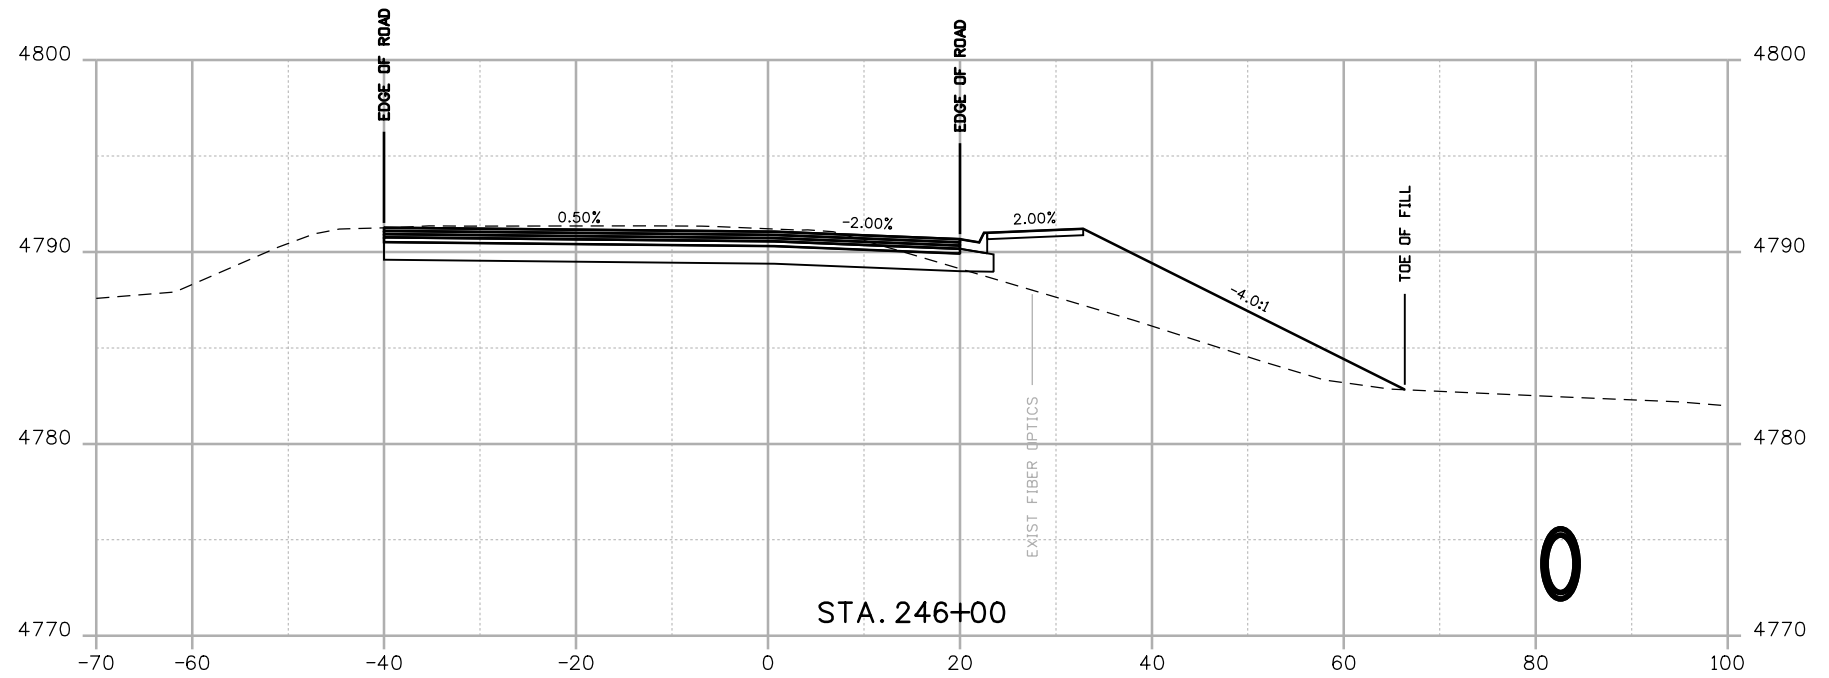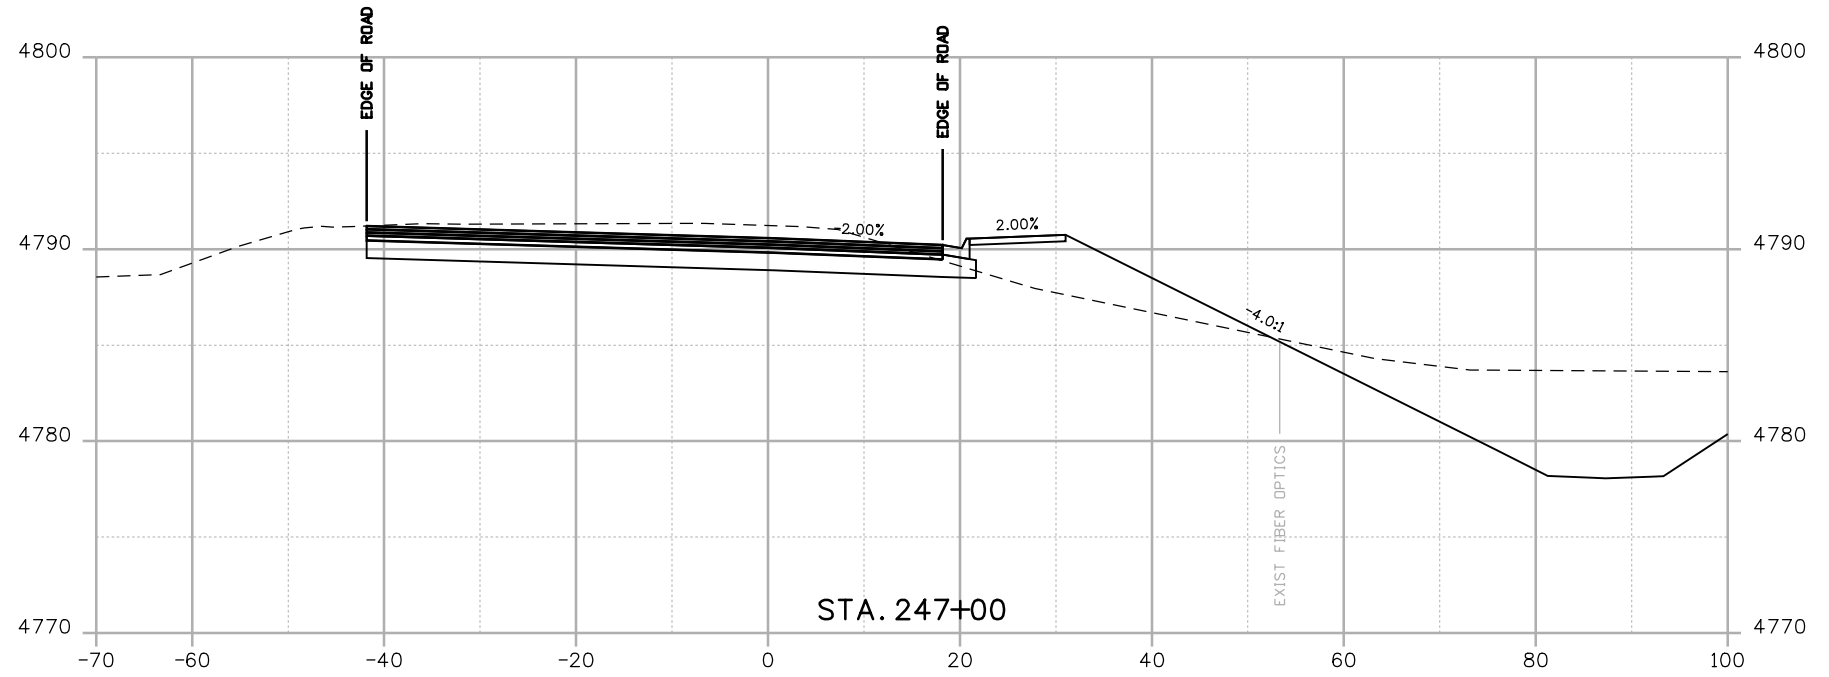abouhert 5:37:26 PM \\nas\0900...Jobs\0940E CDDT US50 Design\04_Design\19056\Design\Drawings\33_Cross_Sections\19056Cross Section.dgn



Print Date: 8/18/2014
 File Name: 19056Cross Section.dgn
 Horiz. Scale: 1:20 Vert. Scale: As Noted

JFS & A
 J. F. SATO AND ASSOCIATES
 5898 South Rapp Street
 Littleton, Colorado 80120

| Sheet Revisions | | |
|-----------------|----------|-------|
| Date: | Comments | Init. |
| | | |
| | | |
| | | |

Colorado Department of Transportation

 902 Erie Avenue
 Pueblo, CO 81001
 Phone: 719-562-5509 FAX: 719-546-5702
 Region 2 DTD



| As Constructed |
|----------------|
| No Revisions: |
| Revised: |
| Void: |

US 50 WEST
 CROSS SECTIONS
 US 50

| | | | |
|-----------|----|-------------------|-------------|
| Designer: | AB | Structure Numbers | |
| Detailer: | AB | | |
| Subset: | XS | Subset Sheets: | X80 of X115 |

| Project No./Code |
|-------------------------|
| FSA 0503-081 |
| 19751 |
| Sheet Number 480 |

abouhert 5:37:27 PM \\nas\0900...Jobs\0940E CDOT US50 Design\04_Design\19056\Design\Drawings\33_Cross_Sections\19056Cross Section.dgn

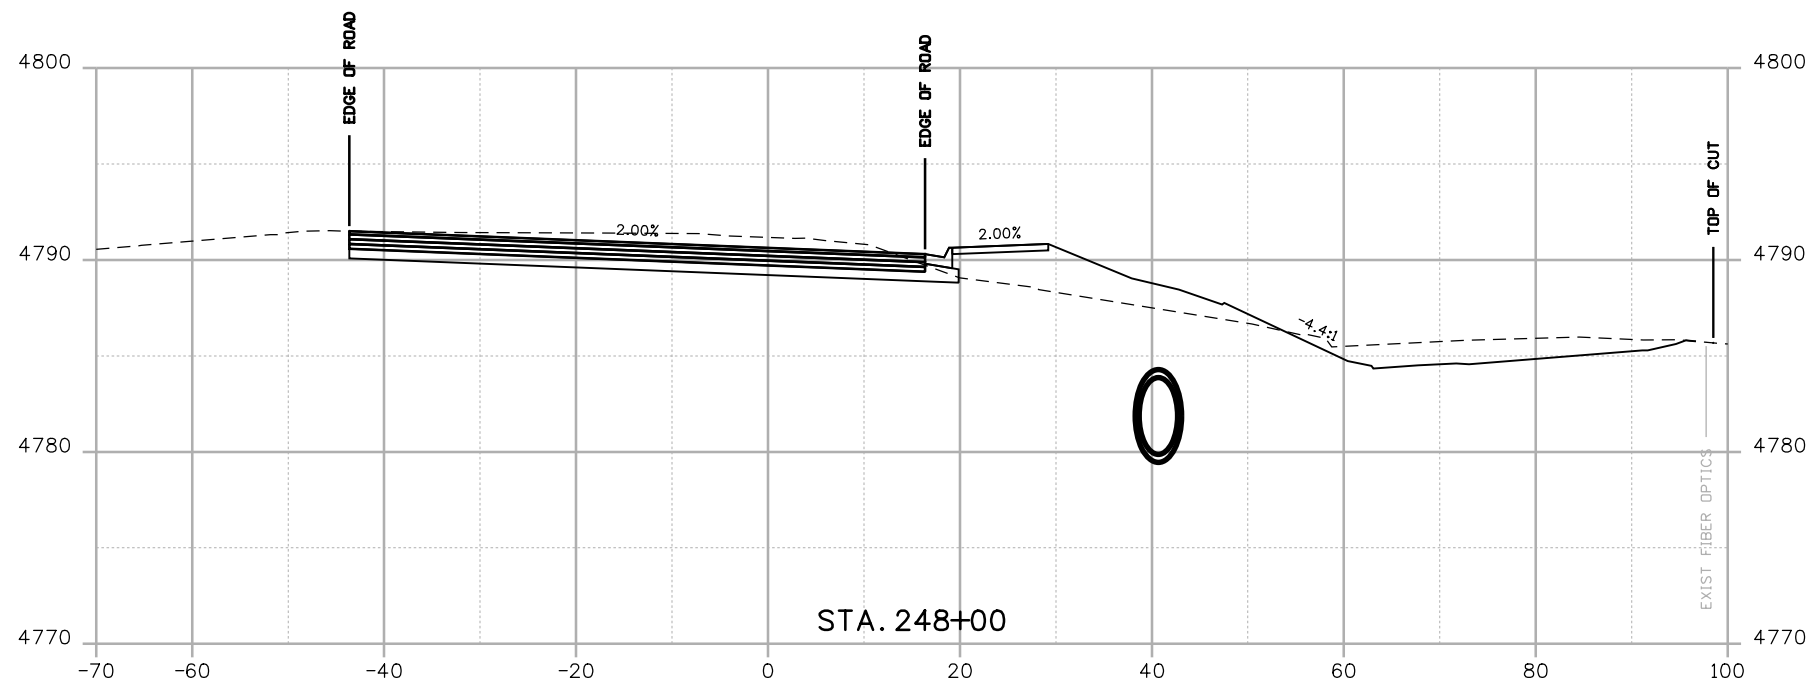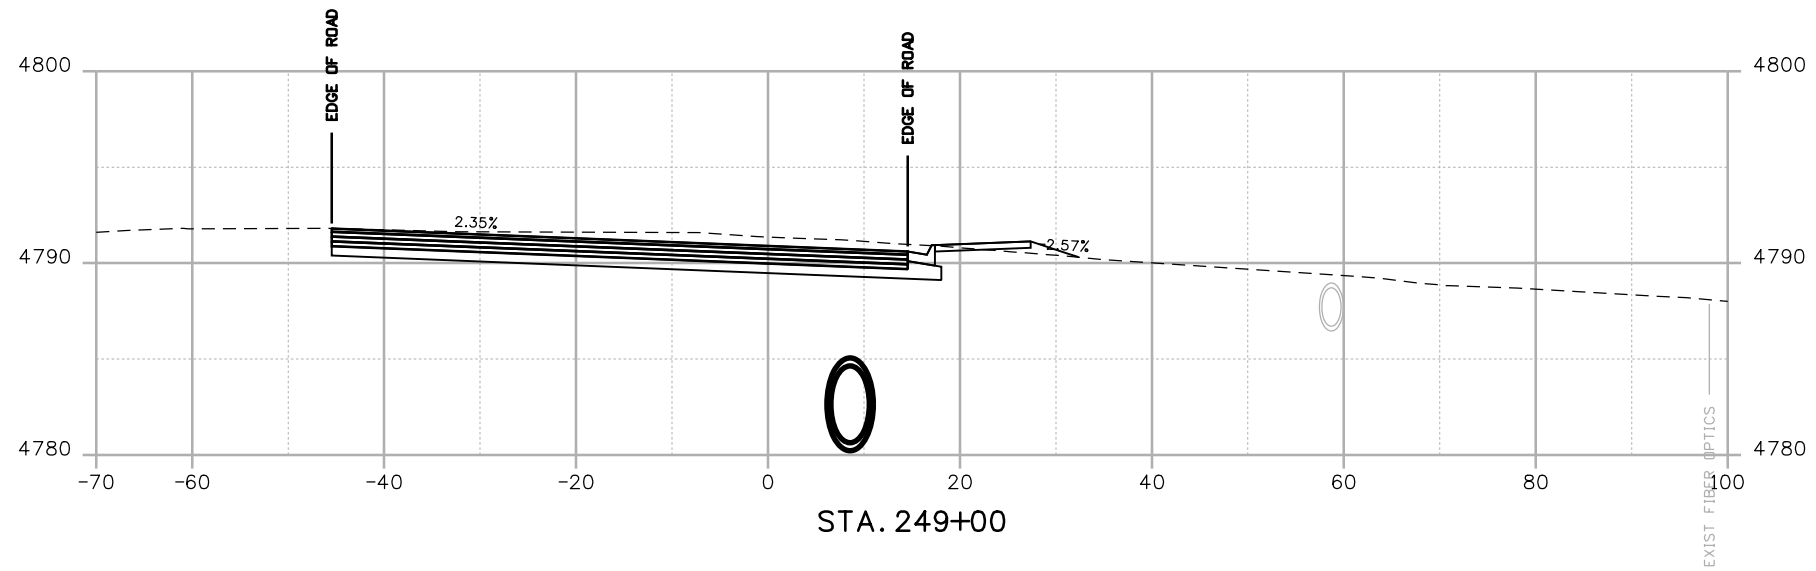

Print Date: 8/18/2014
 File Name: 19056Cross Section.dgn
 Horiz. Scale: 1:20 Vert. Scale: As Noted

JFS&A J. F. SATO AND ASSOCIATES
 5898 South Rapp Street
 Littleton, Colorado 80120

0000

| Sheet Revisions | | |
|-----------------|----------|-------|
| Date: | Comments | Init. |
| | | |
| | | |
| | | |

Colorado Department of Transportation
 902 Erie Avenue
 Pueblo, CO 81001
 Phone: 719-562-5509 FAX: 719-546-5702
 Region 2 DTD



As Constructed
 No Revisions:
 Revised:
 Void:

US 50 WEST
 CROSS SECTIONS
 US 50

| | | | |
|-----------|----|-------------------|-------------|
| Designer: | AB | Structure Numbers | |
| Detailer: | AB | | |
| Subset: | XS | Subset Sheets: | X81 of X115 |

| | |
|------------------|--------------|
| Project No./Code | FSA 0503-081 |
| | 19751 |
| Sheet Number | 481 |

abouhert 5:37:31 PM \\nas1\0900_jobs\0940E_CDDT_US50_Design\04_Design\19056_Cross_Sections\19056Cross_Section.dgn

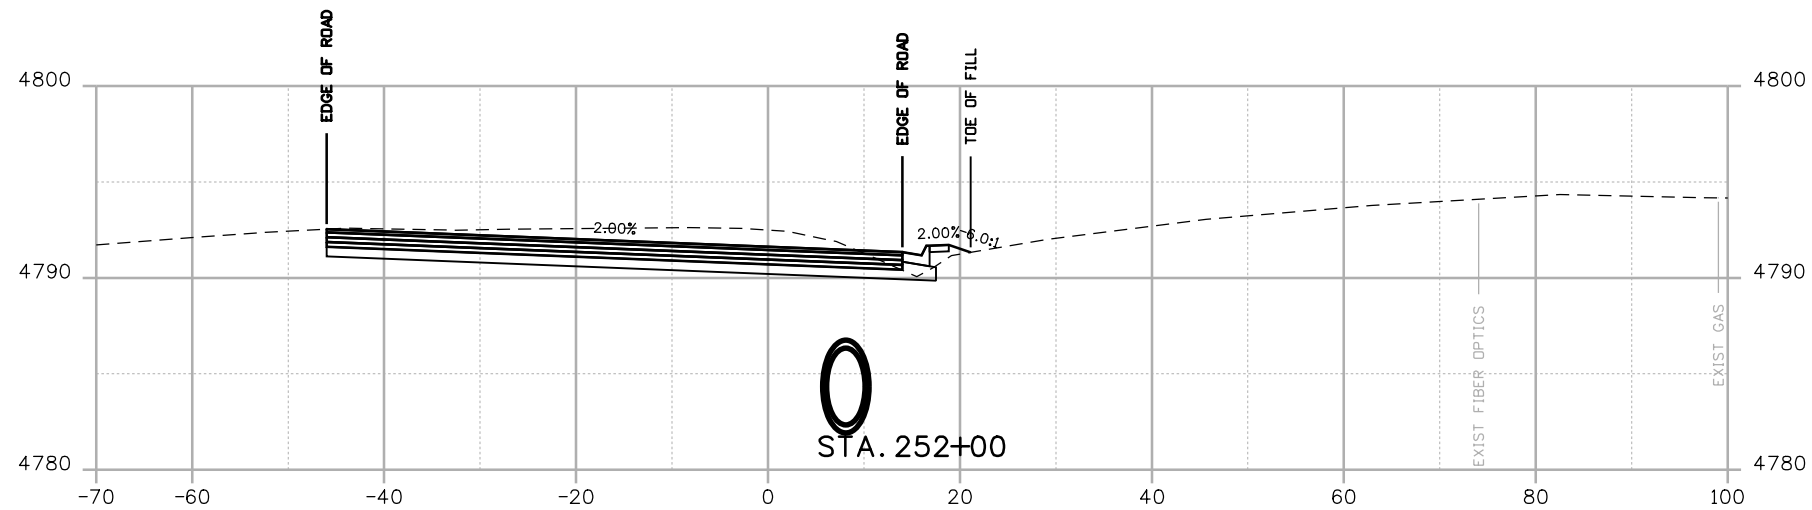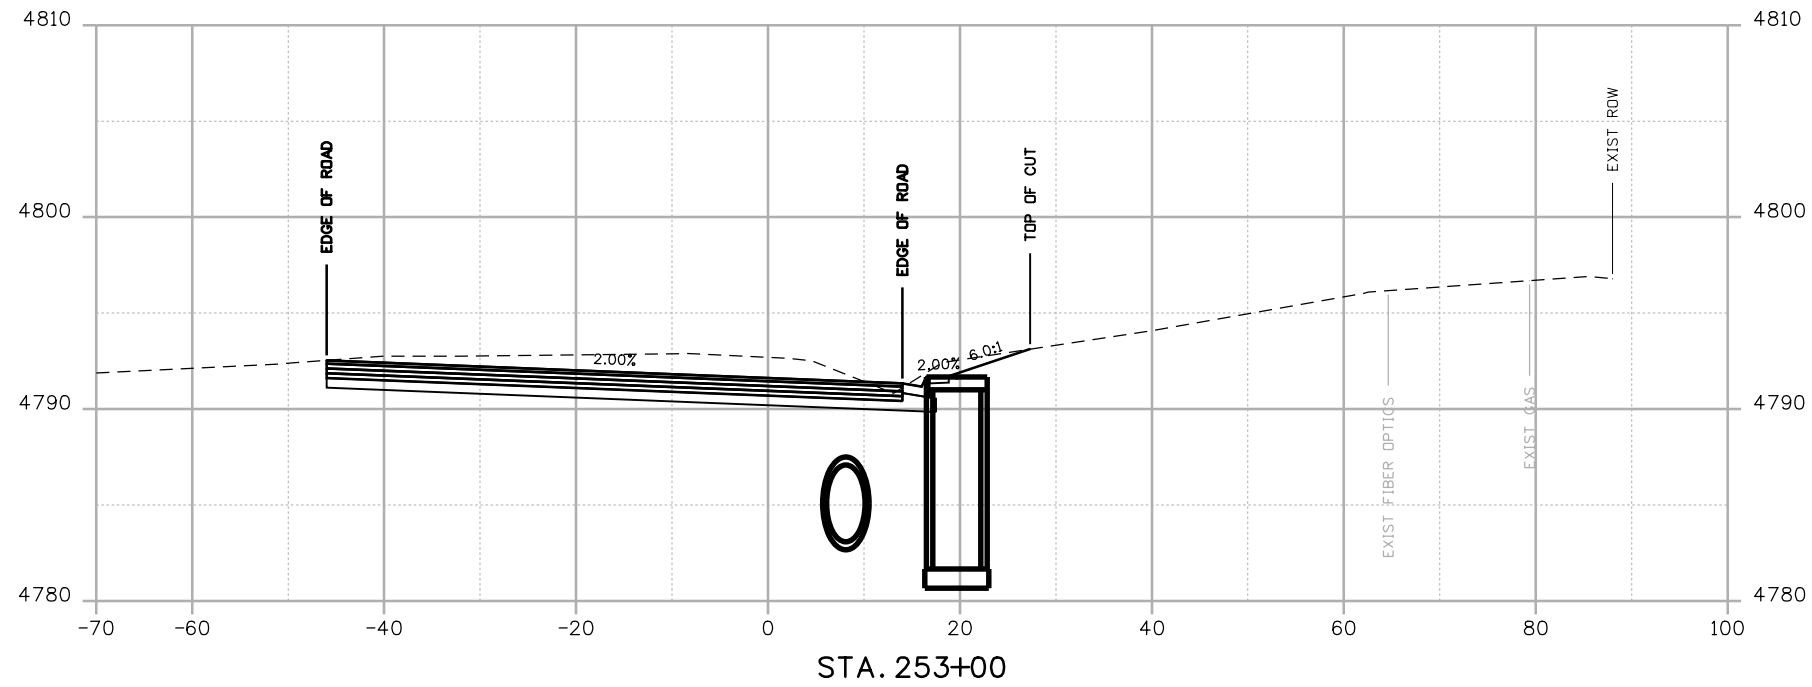

Print Date: 8/18/2014
 File Name: 19056Cross Section.dgn
 Horiz. Scale: 1:20 Vert. Scale: As Noted

JFS&A
 J. F. SATO AND ASSOCIATES
 5898 South Rapp Street
 Littleton, Colorado 80120

| Sheet Revisions | | |
|-----------------|----------|-------|
| Date: | Comments | Init. |
| | | |
| | | |
| | | |

Colorado Department of Transportation

CDOT
 902 Erie Avenue
 Pueblo, CO 81001
 Phone: 719-562-5509 FAX: 719-546-5702



Region 2 **DTD**

| |
|-----------------------|
| As Constructed |
| No Revisions: |
| Revised: |
| Void: |

| | | | |
|--|----|-------------------|-------------|
| US 50 WEST CROSS SECTIONS US 50 | | | |
| Designer: | AB | Structure Numbers | |
| Detailer: | AB | | |
| Subset: | XS | Subset Sheets: | X83 of X115 |

| |
|-------------------------|
| Project No./Code |
| FSA 0503-081 |
| 19751 |
| Sheet Number 483 |

a:\nsl\0900...Jobs\0940E CDOT US50 Design\04_Design\19056_Cross_Sections\33_Cross_Sections\19056Cross Section.dgn

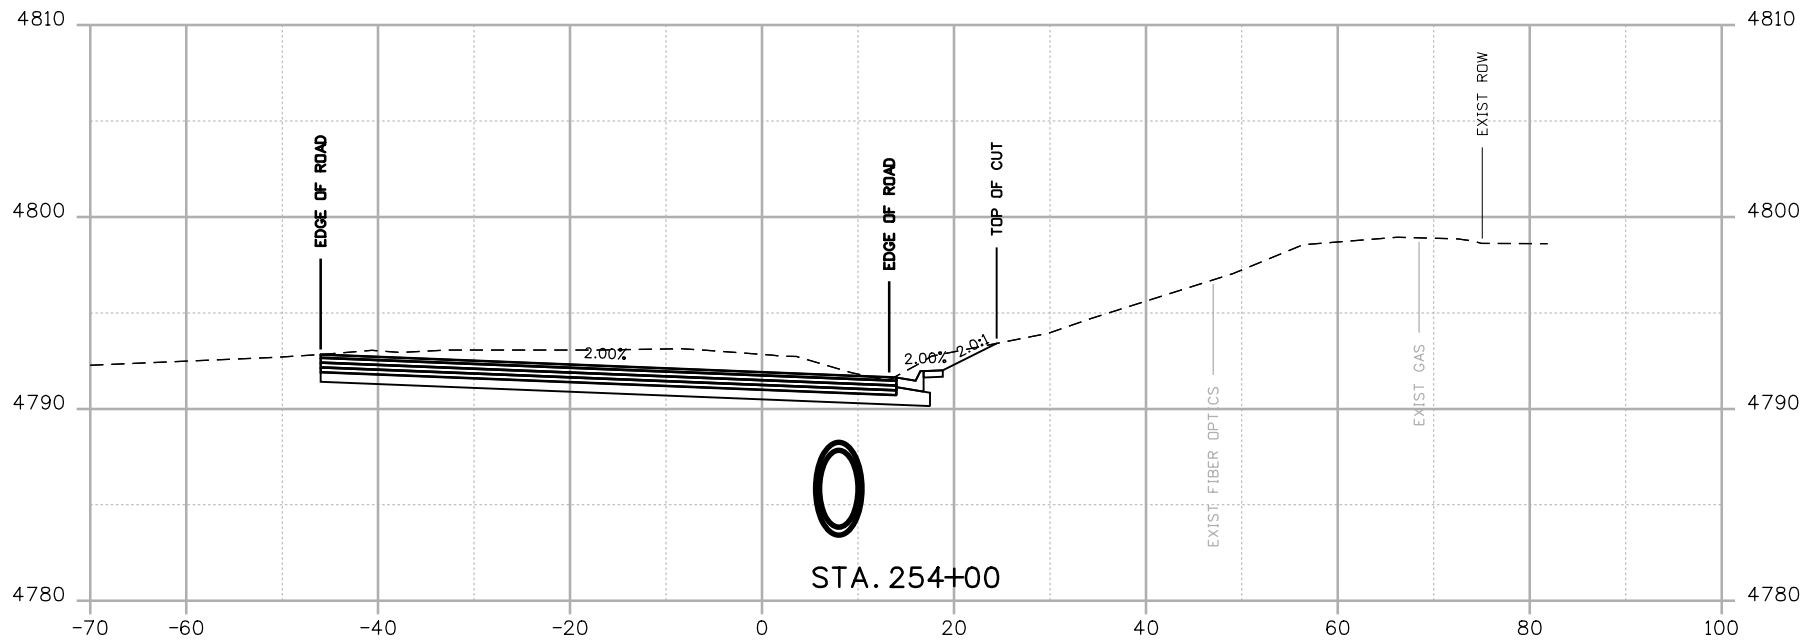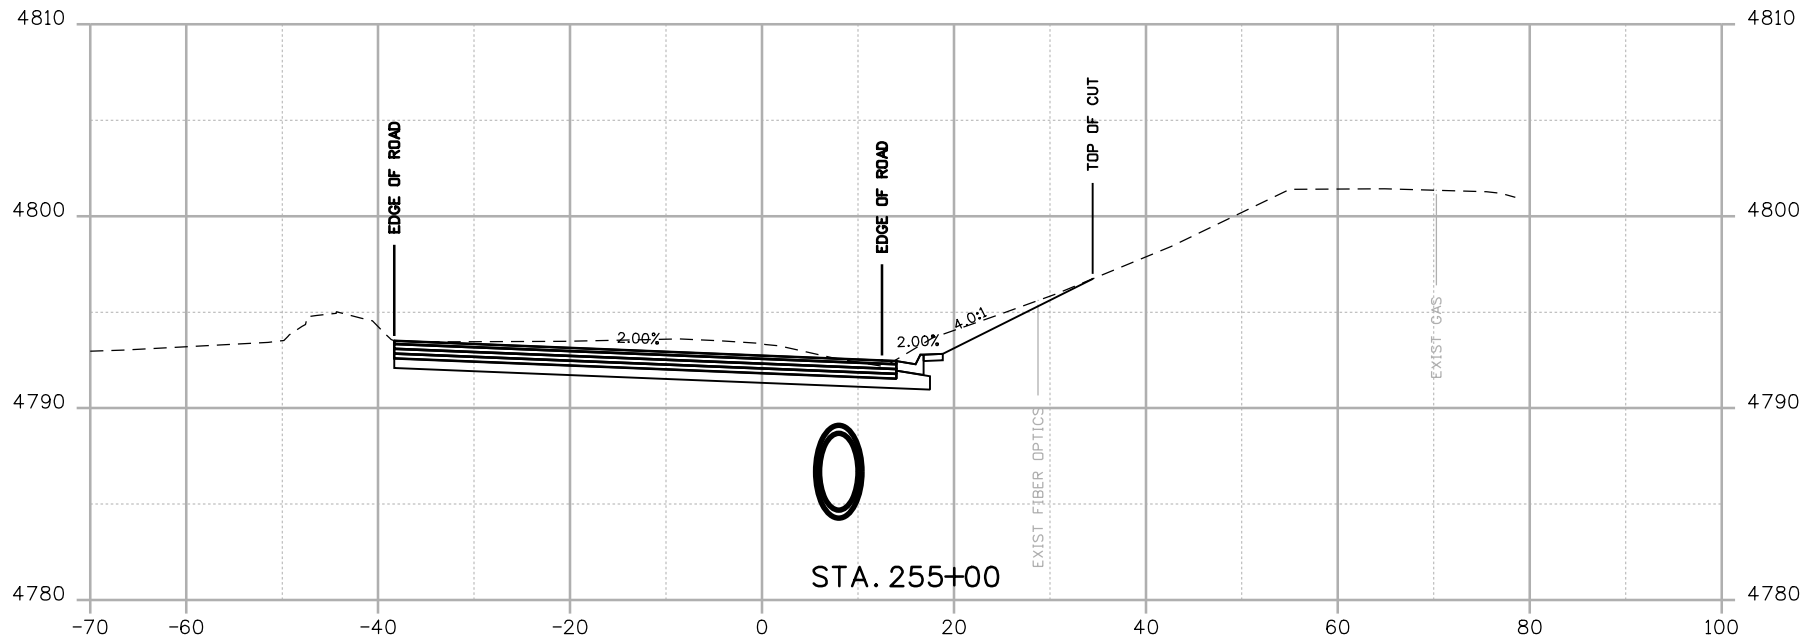

Print Date: 8/18/2014
 File Name: 19056Cross Section.dgn
 Horiz. Scale: 1:20 Vert. Scale: As Noted

JFS & **A**
 J. F. SATO AND ASSOCIATES
 5898 South Rapp Street
 Littleton, Colorado 80120

| Sheet Revisions | | |
|-----------------|----------|-------|
| Date: | Comments | Init. |
| | | |
| | | |
| | | |

Colorado Department of Transportation

CDOT
 902 Erie Avenue
 Pueblo, CO 81001
 Phone: 719-562-5509 FAX: 719-546-5702

Region 2 DTD


| As Constructed |
|----------------|
| No Revisions: |
| Revised: |
| Void: |

US 50 WEST
 CROSS SECTIONS
 US 50


| | | | |
|-----------|----|-------------------|-------------|
| Designer: | AB | Structure Numbers | |
| Detailer: | AB | | |
| Subset: | XS | Subset Sheets: | X84 of X115 |

| | |
|------------------|--------------|
| Project No./Code | FSA 0503-081 |
| | 19751 |
| Sheet Number | 484 |

aboonert 5:37:35 PM \\nas\0900...Jobs\0940E_CDOT_US50_Design\04_Design\19056_Cross_Sections\33_Cross_Sections\19056Cross_Section.dgn

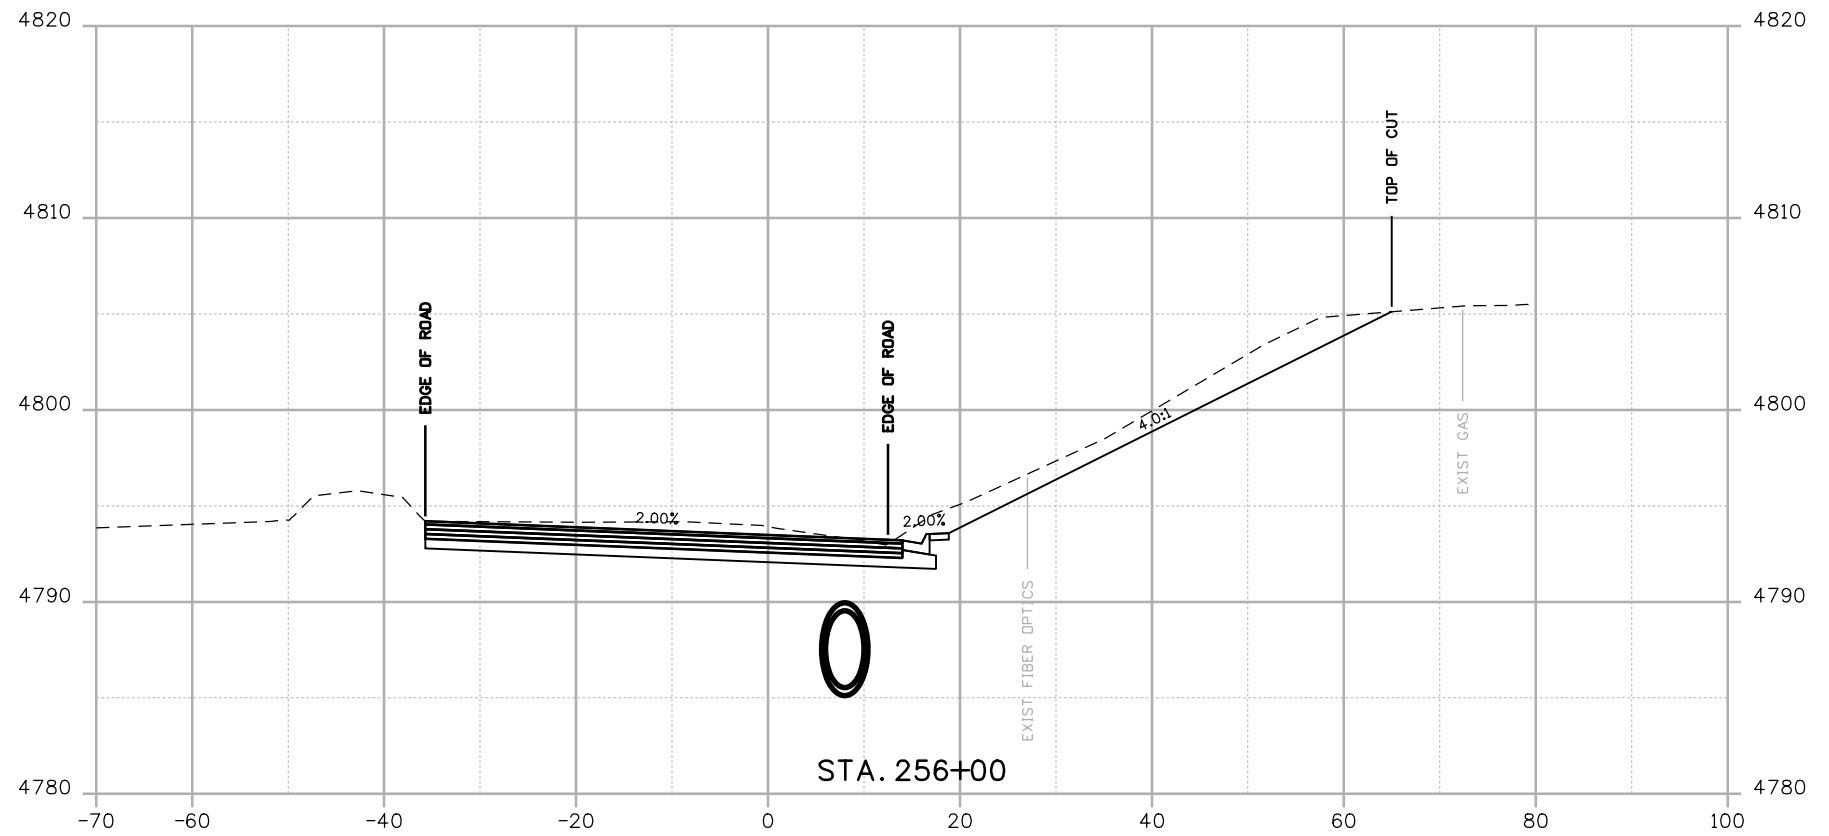

Print Date: 8/18/2014
 File Name: 19056Cross Section.dgn
 Horiz. Scale: 1:20 Vert. Scale: As Noted



J. F. SATO AND ASSOCIATES
 5898 South Rapp Street
 Littleton, Colorado 80120

| Sheet Revisions | | |
|-----------------|----------|-------|
| Date: | Comments | Init. |
| | | |
| | | |
| | | |

Colorado Department of Transportation



902 Erie Avenue
 Pueblo, CO 81001
 Phone: 719-562-5509 FAX: 719-546-5702


Region 2 DTD

| As Constructed |
|----------------|
| No Revisions: |
| Revised: |
| Void: |

| US 50 WEST CROSS SECTIONS US 50 | | | |
|---------------------------------|----|-------------------|-------------|
| Designer: | AB | Structure Numbers | |
| Detailer: | AB | | |
| Subset: | XS | Subset Sheets: | X85 of X115 |

| Project No./Code |
|-------------------------|
| FSA 0503-081 |
| 19751 |
| Sheet Number 485 |

aboniert 5:37:37 PM \\nas\0900_Jobs\0940E_CDOT_US50_Design\04_Design\19056_Cross_Sections\33_Cross_Sections\19056Cross_Section.dgn

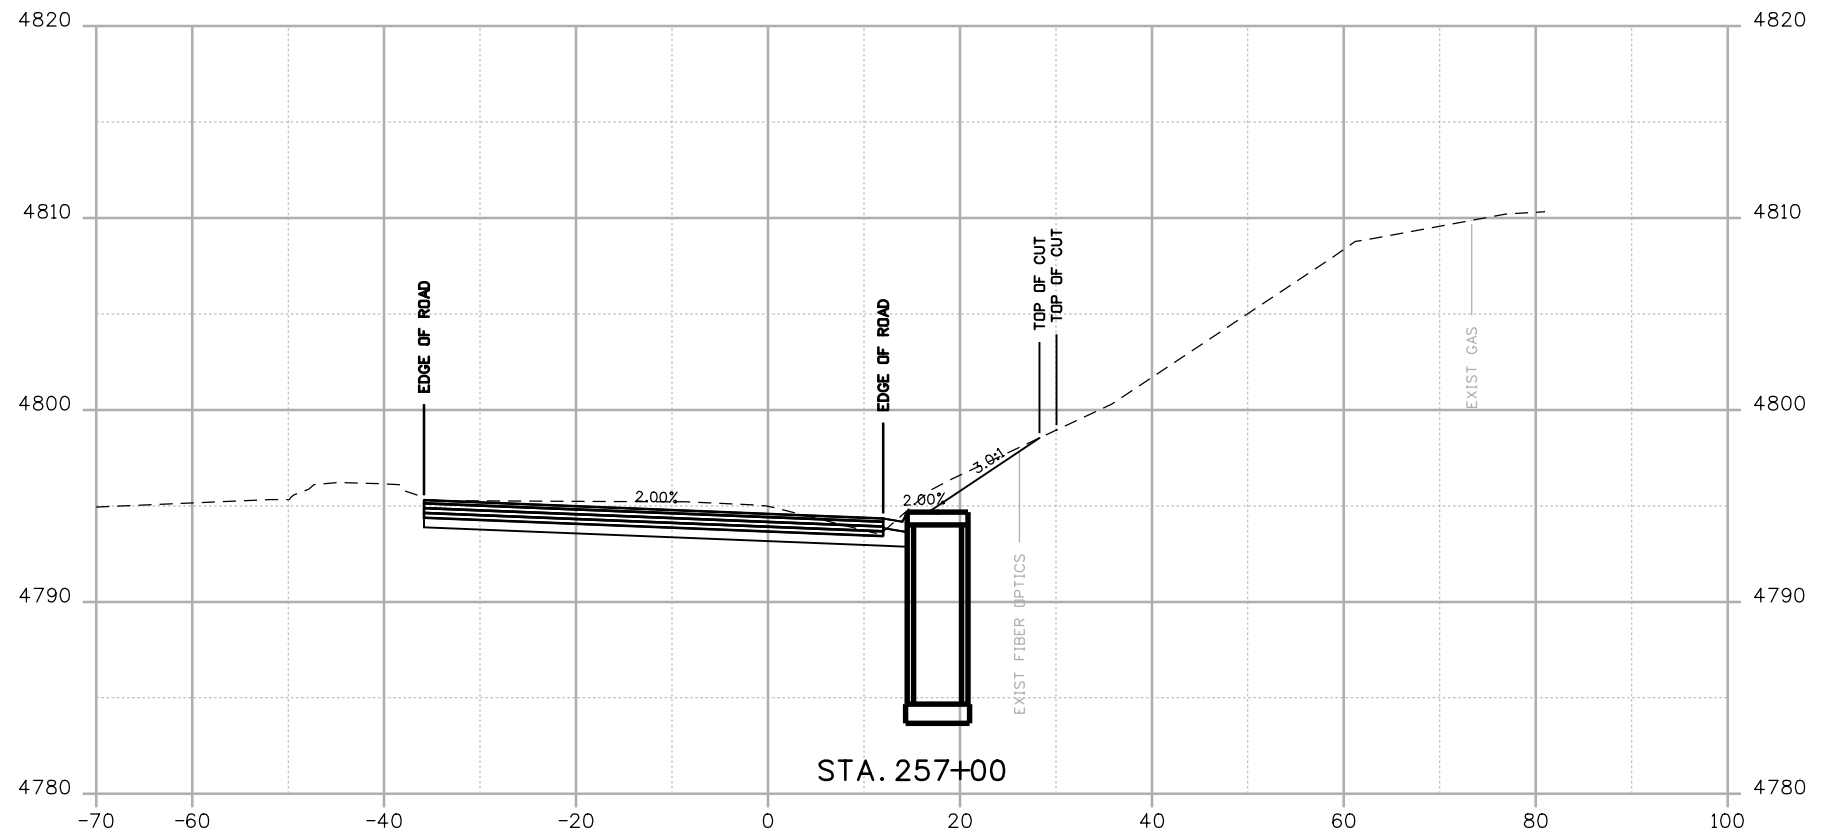

Print Date: 8/18/2014
 File Name: 19056Cross Section.dgn
 Horiz. Scale: 1:20 Vert. Scale: As Noted



| Sheet Revisions | | |
|-----------------|----------|-------|
| Date: | Comments | Init. |
| | | |
| | | |
| | | |
| | | |

Colorado Department of Transportation

 902 Erie Avenue
 Pueblo, CO 81001
 Phone: 719-562-5509 FAX: 719-546-5702
 Region 2 DTD


| | |
|----------------|--|
| As Constructed | |
| No Revisions: | |
| Revised: | |
| Void: | |

| US 50 WEST CROSS SECTIONS US 50 | | | |
|---------------------------------|----|-------------------|-------------|
| Designer: | AB | Structure Numbers | |
| Detailer: | AB | | |
| Subset: | XS | Subset Sheets: | X86 of X115 |

| Project No./Code | |
|------------------|-----|
| FSA 0503-081 | |
| 19751 | |
| Sheet Number | 486 |

 J. F. SATO AND ASSOCIATES
 5898 South Rapp Street
 Littleton, Colorado 80120

aboniert 5:37:39 PM \\ Nas\0900...Jobs\0940E CDDT US50 Design\04...Design\19056\Design\Drawings\33...Cross...Sections\19056Cross Section.dgn

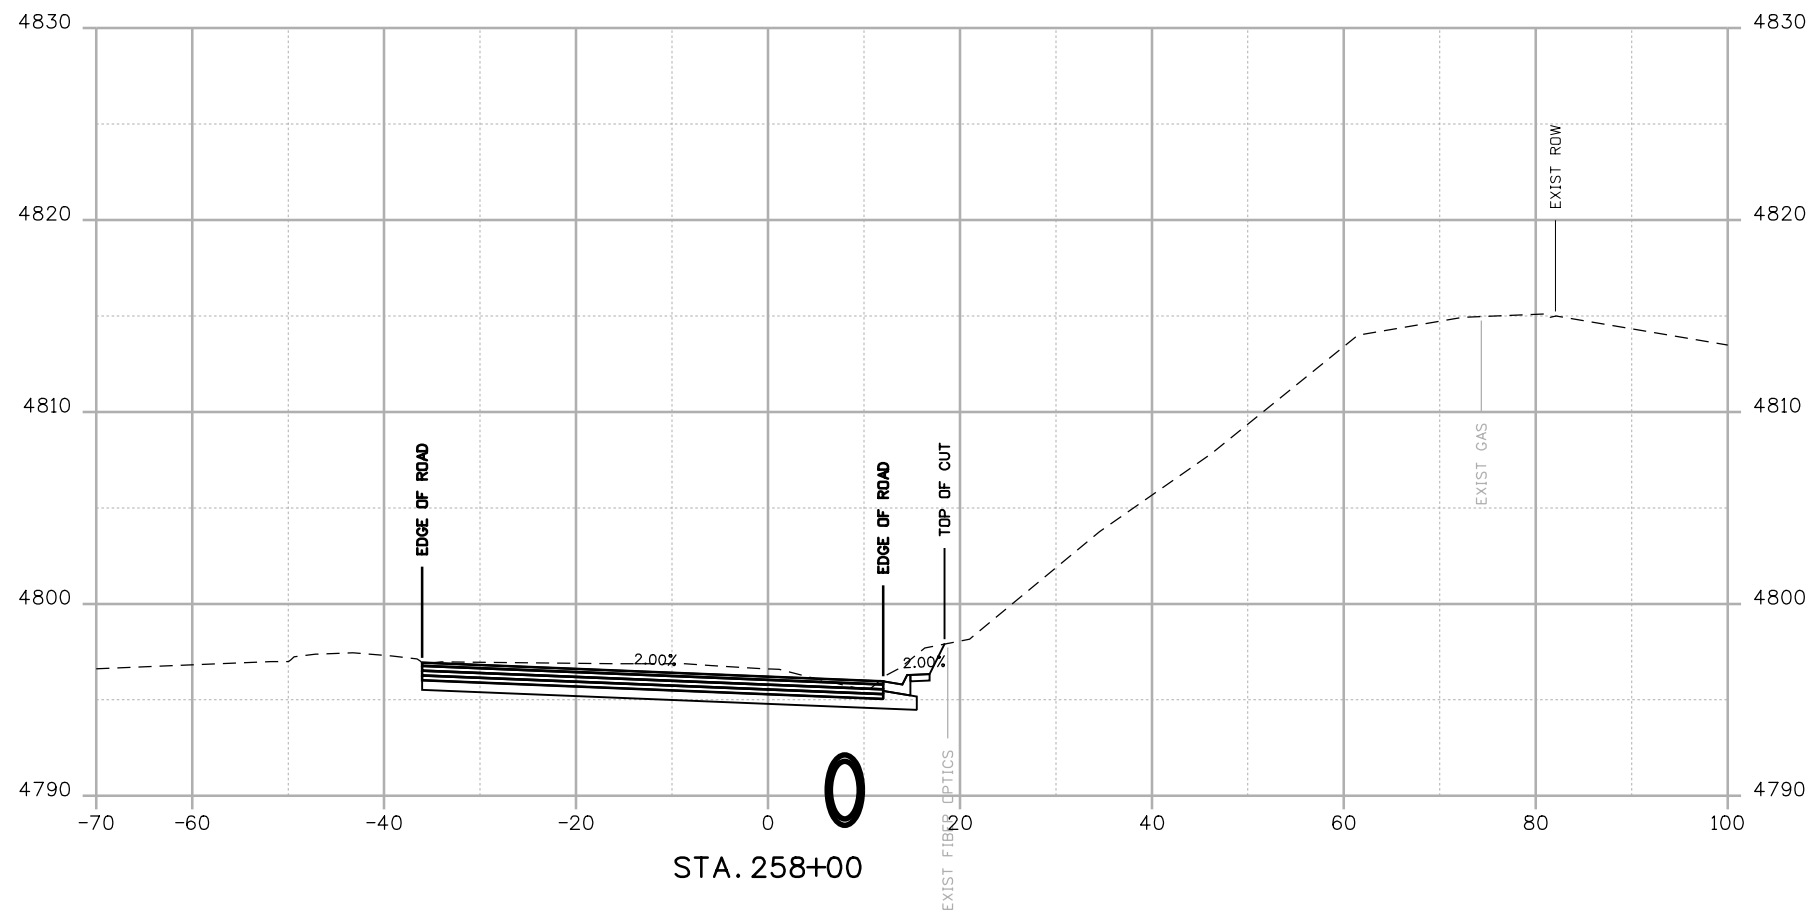


Print Date: 8/18/2014
File Name: 19056Cross Section.dgn
Horiz. Scale: 1:20 Vert. Scale: As Noted

0000

Sheet Revisions

| Date: | Comments | Init. |
|-------|----------|-------|
| | | |
| | | |
| | | |

Colorado Department of Transportation

 902 Erie Avenue
 Pueblo, CO 81001
 Phone: 719-562-5509 FAX: 719-546-5702
Region 2 **DTD**

As Constructed

No Revisions:

Revised:

Void:

**US 50 WEST
CROSS SECTIONS
US 50**

| | | | |
|-----------|----|-------------------|-------------|
| Designer: | AB | Structure Numbers | |
| Detailer: | AB | | |
| Subset: | XS | Subset Sheets: | X87 of X115 |

Project No./Code

FSA 0503-081


19751

Sheet Number **487**



J. F. SATO AND ASSOCIATES
 5898 South Rapp Street
 Littleton, Colorado 80120

abcnbert 5:37:40 PM \\nas\0900...Jobs\0940E_CDOT_US50_Design\04_Design\19056_Design\Drawings\33_Cross_Sections\19056Cross_Section.dgn

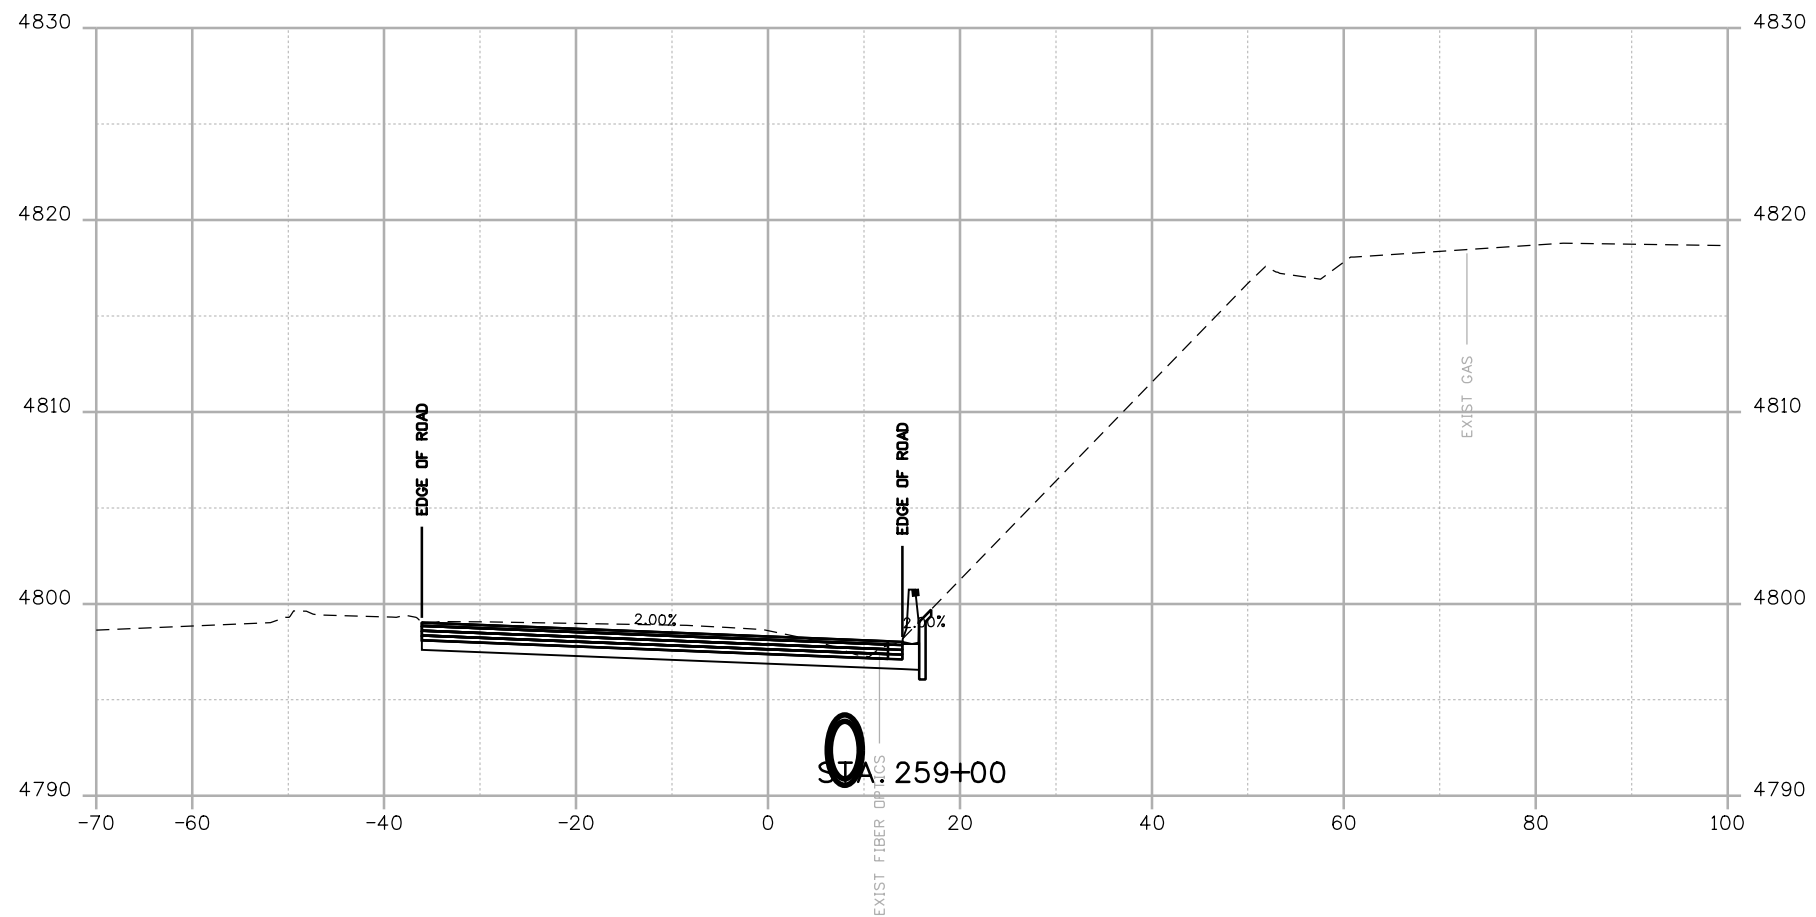

Print Date: 8/18/2014
 File Name: 19056Cross Section.dgn
 Horiz. Scale: 1:20 Vert. Scale: As Noted



| Sheet Revisions | | |
|-----------------|----------|-------|
| Date: | Comments | Init. |
| | | |
| | | |
| | | |

Colorado Department of Transportation
 902 Erie Avenue
 Pueblo, CO 81001
 Phone: 719-562-5509 FAX: 719-546-5702
 Region 2 DTD


| |
|-----------------------|
| As Constructed |
| No Revisions: |
| Revised: |
| Void: |

| | | | |
|--|----|----------------|-------------|
| US 50 WEST CROSS SECTIONS US 50 | | | |
| Designer: | AB | Structure | |
| Detailer: | AB | Numbers | |
| Subset: | XS | Subset Sheets: | X88 of X115 |

| |
|-------------------------|
| Project No./Code |
| FSA 0503-081 |
| 19751 |
| Sheet Number 488 |

JFS & A
 J. F. SATO AND ASSOCIATES
 5898 South Rapp Street
 Littleton, Colorado 80120

aboniert 5:37:42 PM \\nas\0900...Jobs\0940E CDOT US50 Design\04...Design\19056\Design\Drawings\33...Cross_Sections\19056Cross_Section.dgn

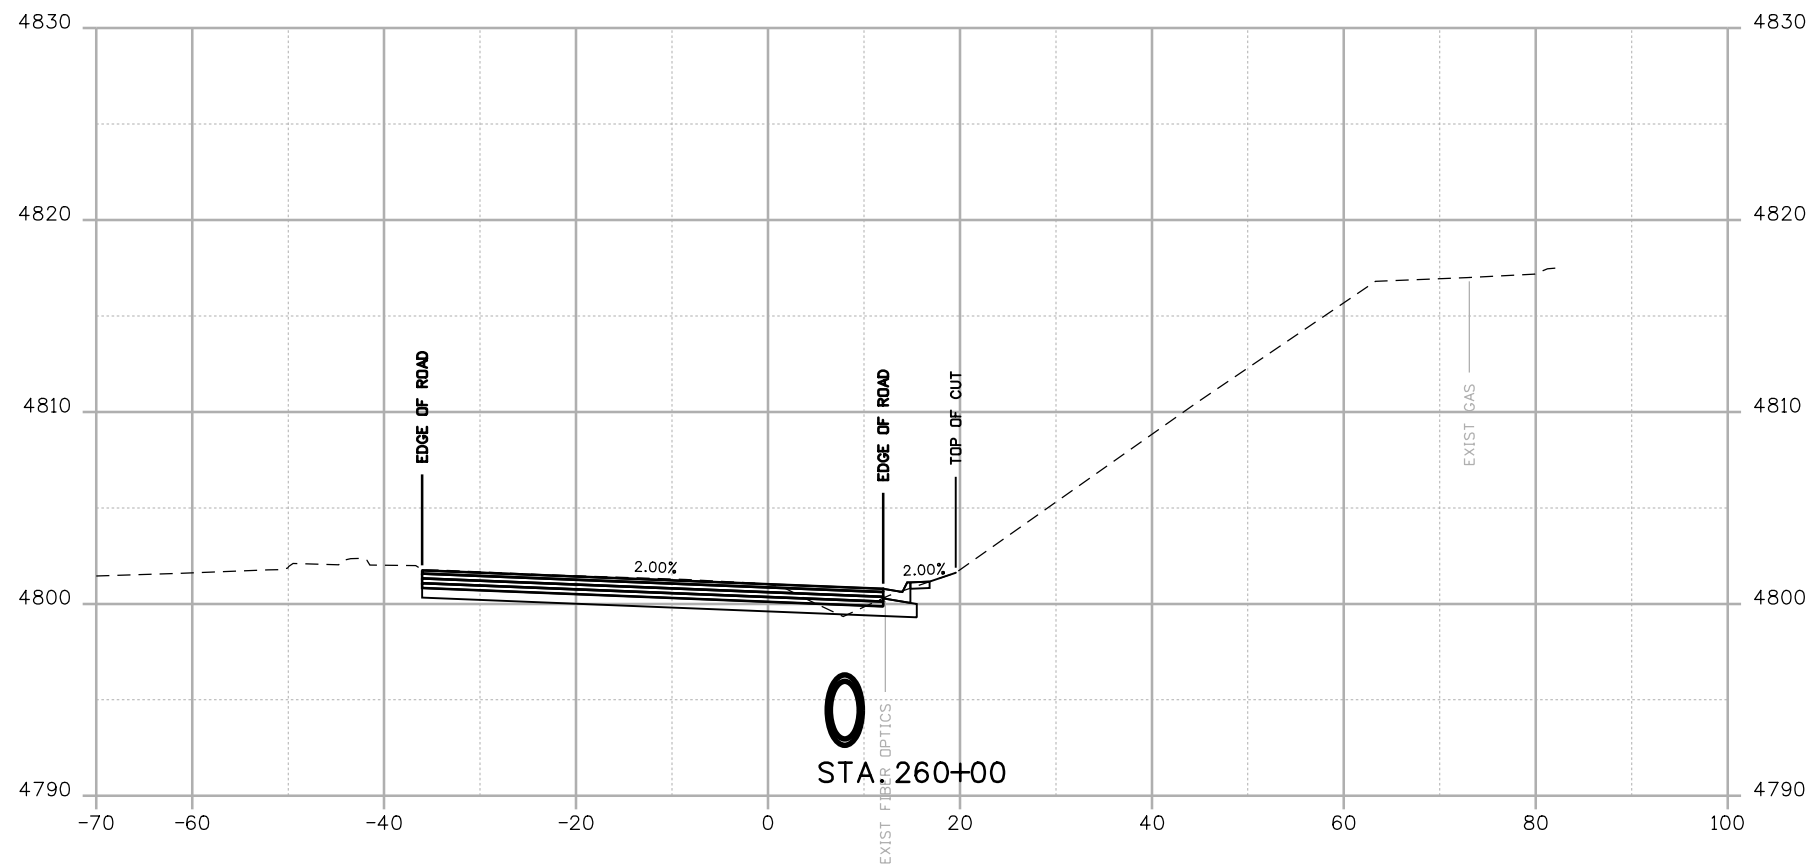

Print Date: 8/18/2014
 File Name: 19056Cross Section.dgn
 Horiz. Scale: 1:20 Vert. Scale: As Noted

0000

| Sheet Revisions | | |
|-----------------|----------|-------|
| Date: | Comments | Init. |
| | | |
| | | |
| | | |

Colorado Department of Transportation

 902 Erie Avenue
 Pueblo, CO 81001
 Phone: 719-562-5509 FAX: 719-546-5702
Region 2 **DTD**


As Constructed
 No Revisions:
 Revised:
 Void:

| US 50 WEST CROSS SECTIONS US 50 | | | |
|------------------------------------|----|----------------------------|--|
| Designer: | AB | Structure Numbers | |
| Detailer: | AB | | |
| Subset: | XS | Subset Sheets: X89 of X115 | |

Project No./Code
 FSA 0503-081
 19751
 Sheet Number **489**

JFS & A
 J. F. SATO AND ASSOCIATES
 5898 South Rapp Street
 Littleton, Colorado 80120

abouhert 5:37:44 PM \\Nas1\0900_Jobs\0940E_CDDT_US50_Design\04_Design\19056_Design\Drawings\33_Cross_Sections\19056Cross_Section.dgn

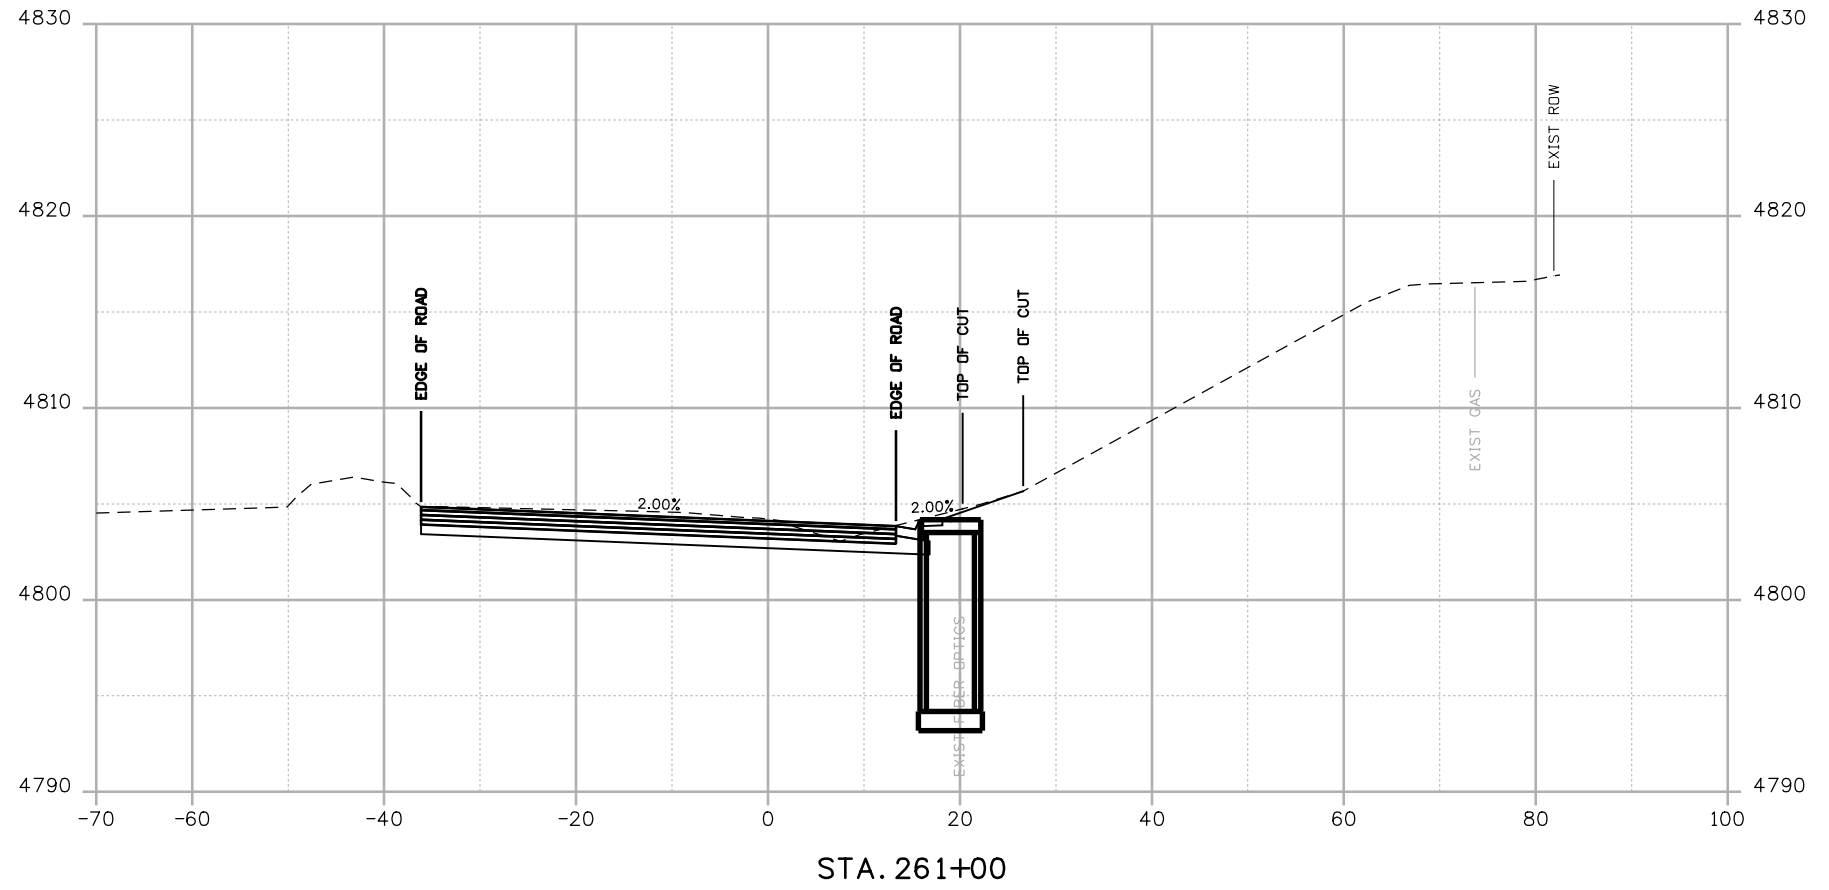

Print Date: 8/18/2014
 File Name: 19056Cross Section.dgn
 Horiz. Scale: 1:20 Vert. Scale: As Noted

| Sheet Revisions | | |
|-----------------|----------|-------|
| Date: | Comments | Init. |
| | | |
| | | |
| | | |

Colorado Department of Transportation



 902 Erie Avenue
 Pueblo, CO 81001
 Phone: 719-562-5509 FAX: 719-546-5702
Region 2 **DTD**

| |
|-----------------------|
| As Constructed |
| No Revisions: |
| Revised: |
| Void: |

| | | |
|--|----|----------------------------|
| US 50 WEST CROSS SECTIONS US 50 | | |
| Designer: | AB | Structure Numbers |
| Detailer: | AB | |
| Subset: | XS | Subset Sheets: X90 of X115 |

| |
|-------------------------|
| Project No./Code |
| FSA 0503-081 |
| 19751 |
| Sheet Number 490 |

aboonert 5:37:45 PM \\nas\0900_Jobs\0940E_CDOT_US50_Design\04_Design\19056_Design\Drawings\33_Cross_Sections\19056Cross_Section.dgn

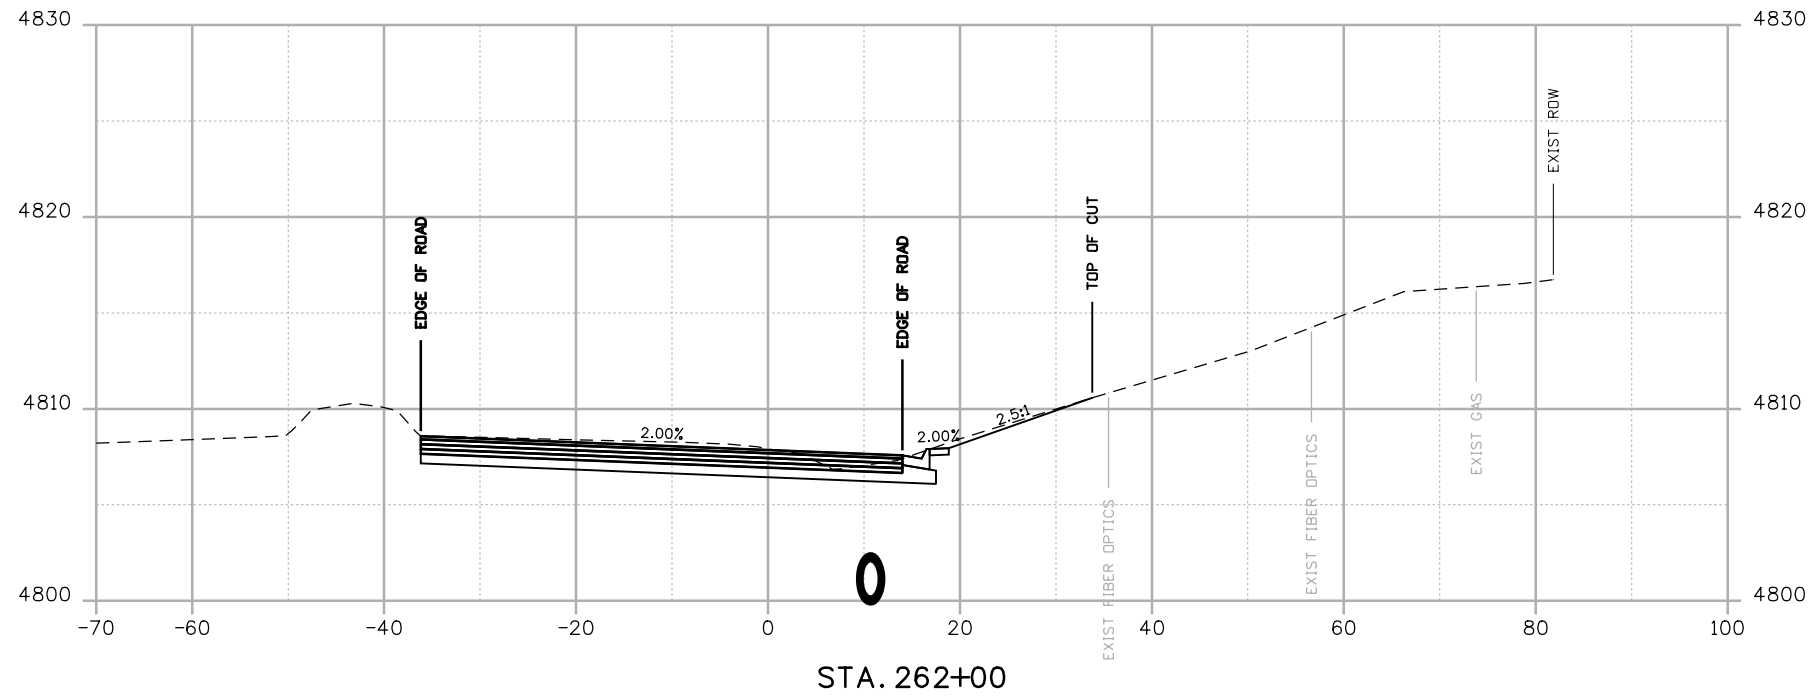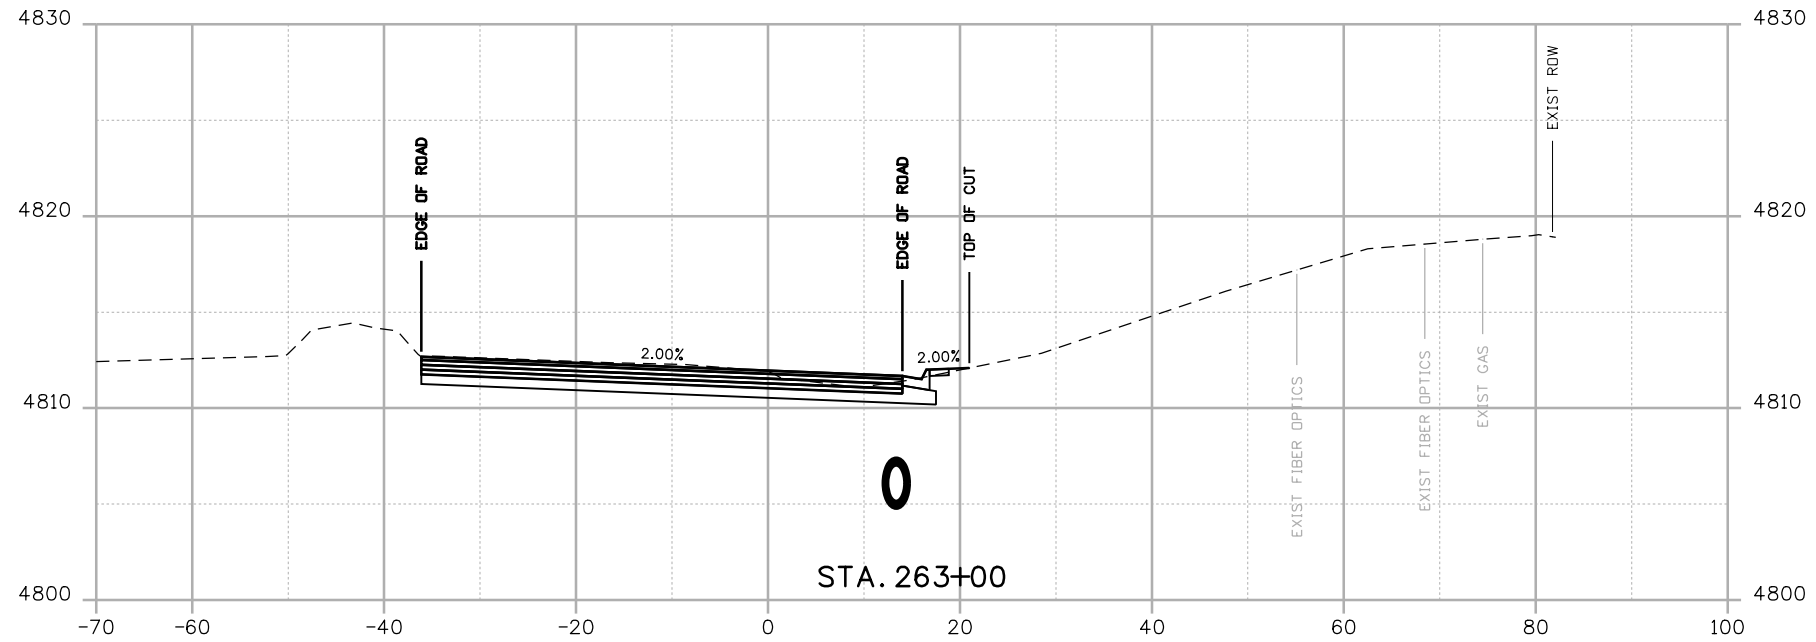


Print Date: 8/18/2014
 File Name: 19056Cross Section.dgn
 Horiz. Scale: 1:20 Vert. Scale: As Noted

JFS J. F. SATO AND ASSOCIATES
 5898 South Rapp Street
 Littleton, Colorado 80120

0000

| Sheet Revisions | | |
|-----------------|----------|-------|
| Date: | Comments | Init. |
| | | |
| | | |
| | | |



Colorado Department of Transportation

 902 Erie Avenue
 Pueblo, CO 81001
 Phone: 719-562-5509 FAX: 719-546-5702
Region 2 DTD

As Constructed
 No Revisions:
 Revised:
 Void:

US 50 WEST CROSS SECTIONS US 50
 Designer: AB
 Detailer: AB
 Subset: XS
 Structure Numbers
 Subset Sheets: X91 of X115

Project No./Code
 FSA 0503-081
 19751
Sheet Number 491

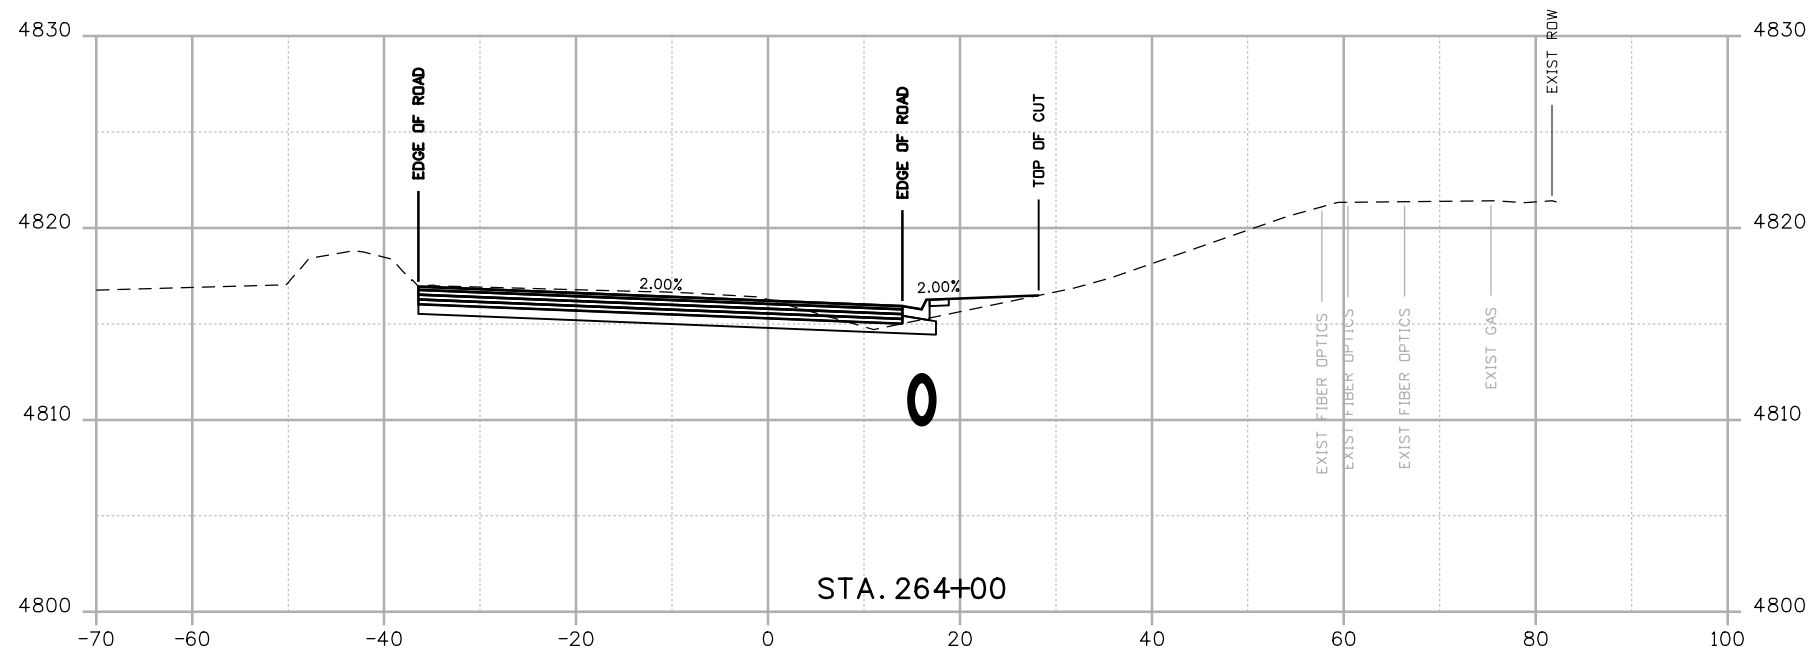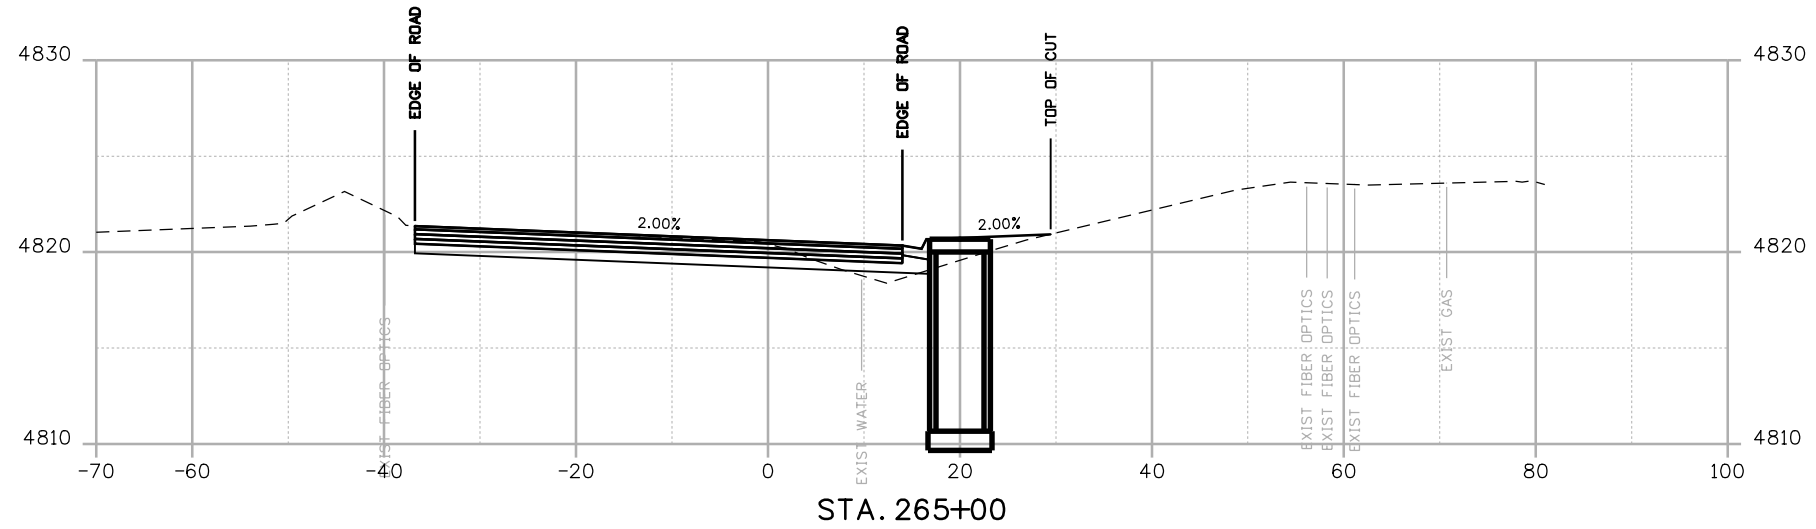aboonert 5:37:47 PM \\nas\0900_Jobs\0940E_CDOT_US50_Design\04_Design\19056_Design\Drawings\33_Cross_Sections\19056Cross_Section.dgn



Print Date: 8/18/2014
 File Name: 19056Cross Section.dgn
 Horiz. Scale: 1:20 Vert. Scale: As Noted

JFS & A
 J. F. SATO AND ASSOCIATES
 5898 South Rapp Street
 Littleton, Colorado 80120

0000

| Sheet Revisions | | |
|-----------------|----------|-------|
| Date: | Comments | Init. |
| | | |
| | | |
| | | |

Colorado Department of Transportation

 902 Erie Avenue
 Pueblo, CO 81001
 Phone: 719-562-5509 FAX: 719-546-5702
 Region 2 DTD



As Constructed
 No Revisions:
 Revised:
 Void:

US 50 WEST
 CROSS SECTIONS
 US 50

| | | | |
|-----------|----|-------------------|-------------|
| Designer: | AB | Structure Numbers | |
| Detailer: | AB | | |
| Subset: | XS | Subset Sheets: | X92 of X115 |

Project No./Code
 FSA 0503-081
 19751
 Sheet Number **492**

abouhert 5:37:49 PM \\ Nas\0900...Jobs\0940E CDDT US50 Design\04...Design\19056\Drawings\33_Cross_Sections\19056Cross Section.dgn

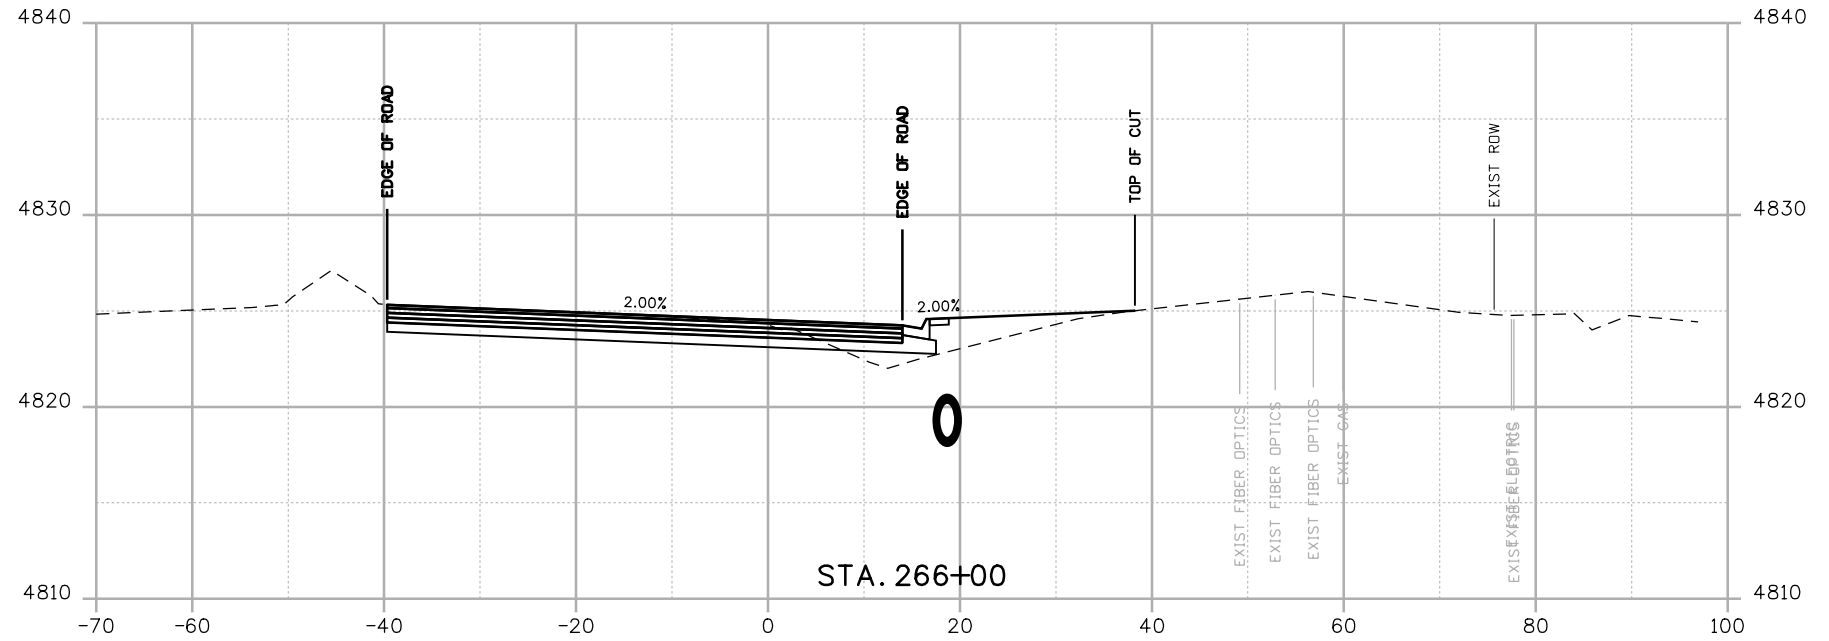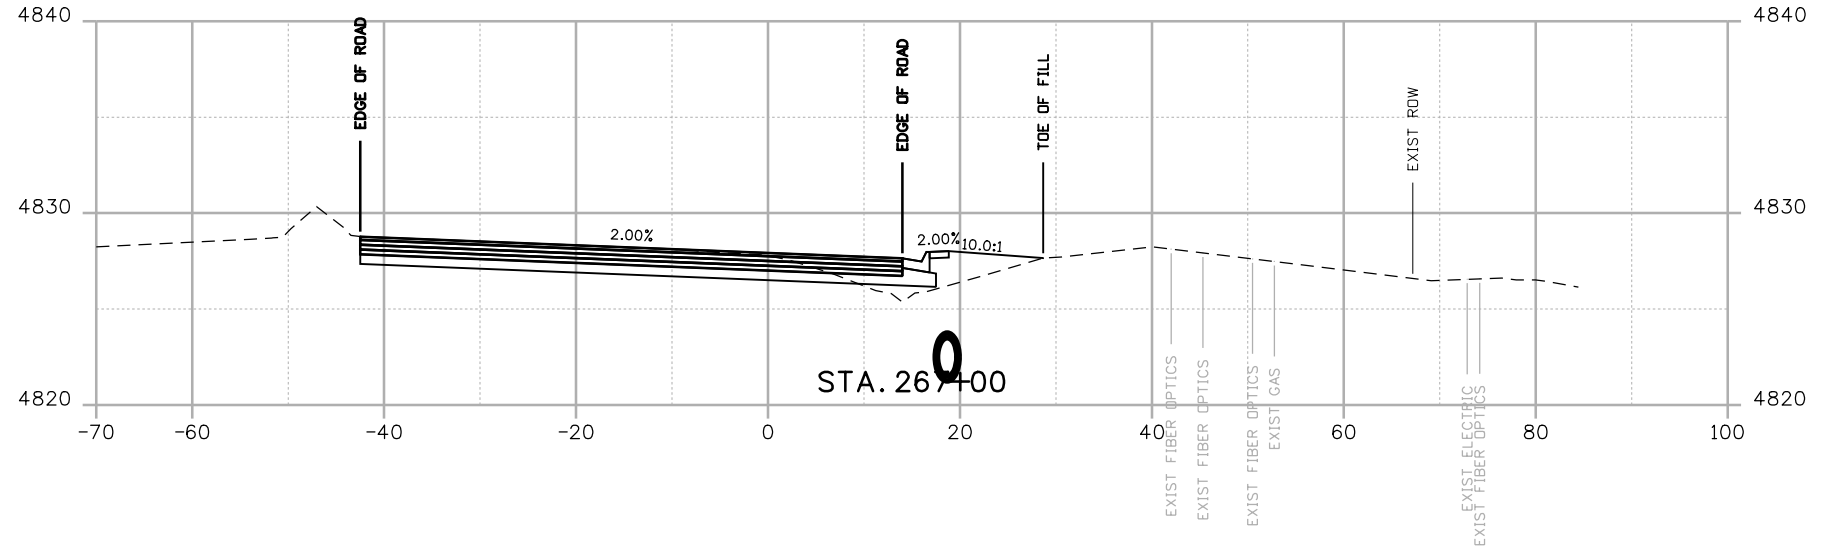

Print Date: 8/18/2014
 File Name: 19056Cross Section.dgn
 Horiz. Scale: 1:20 Vert. Scale: As Noted

0000

| Sheet Revisions | | |
|-----------------|----------|-------|
| Date: | Comments | Init. |
| | | |
| | | |
| | | |

Colorado Department of Transportation

 902 Erie Avenue
 Pueblo, CO 81001
 Phone: 719-562-5509 FAX: 719-546-5702
 Region 2 DTD



| As Constructed |
|----------------|
| No Revisions: |
| Revised: |
| Void: |

| US 50 WEST CROSS SECTIONS US 50 | | | |
|---------------------------------|----|-------------------|-------------|
| Designer: | AB | Structure Numbers | |
| Detailer: | AB | | |
| Subset: | XS | Subset Sheets: | X93 of X115 |

| Project No./Code |
|-------------------------|
| FSA 0503-081 |
| 19751 |
| Sheet Number 493 |

 J. F. SATO AND ASSOCIATES
 5898 South Rapp Street
 Littleton, Colorado 80120

abouhert 5:37:51 PM \\nas1\0900_jobs\0940E_CDDT_US50_Design\04_Design\19056_Cross_Sections\33_Cross_Sections\19056Cross_Section.dgn

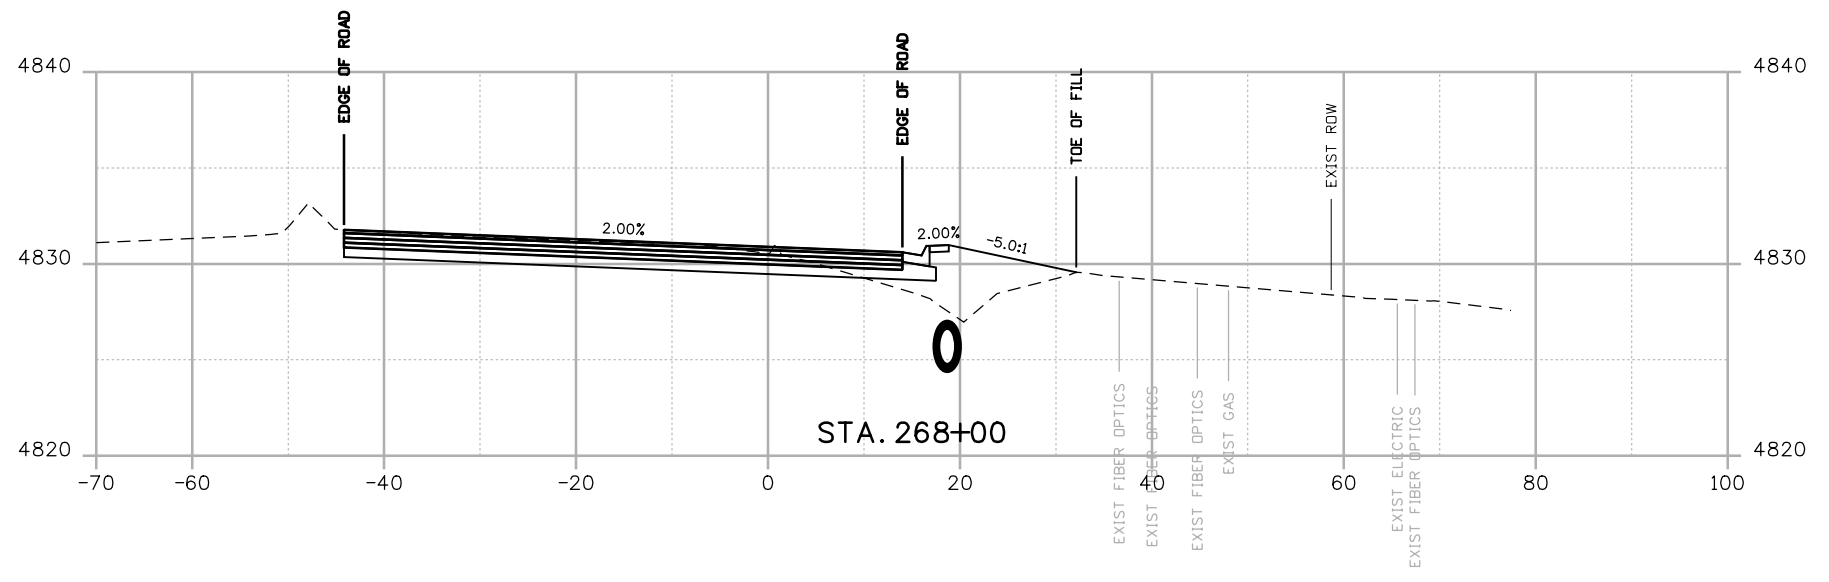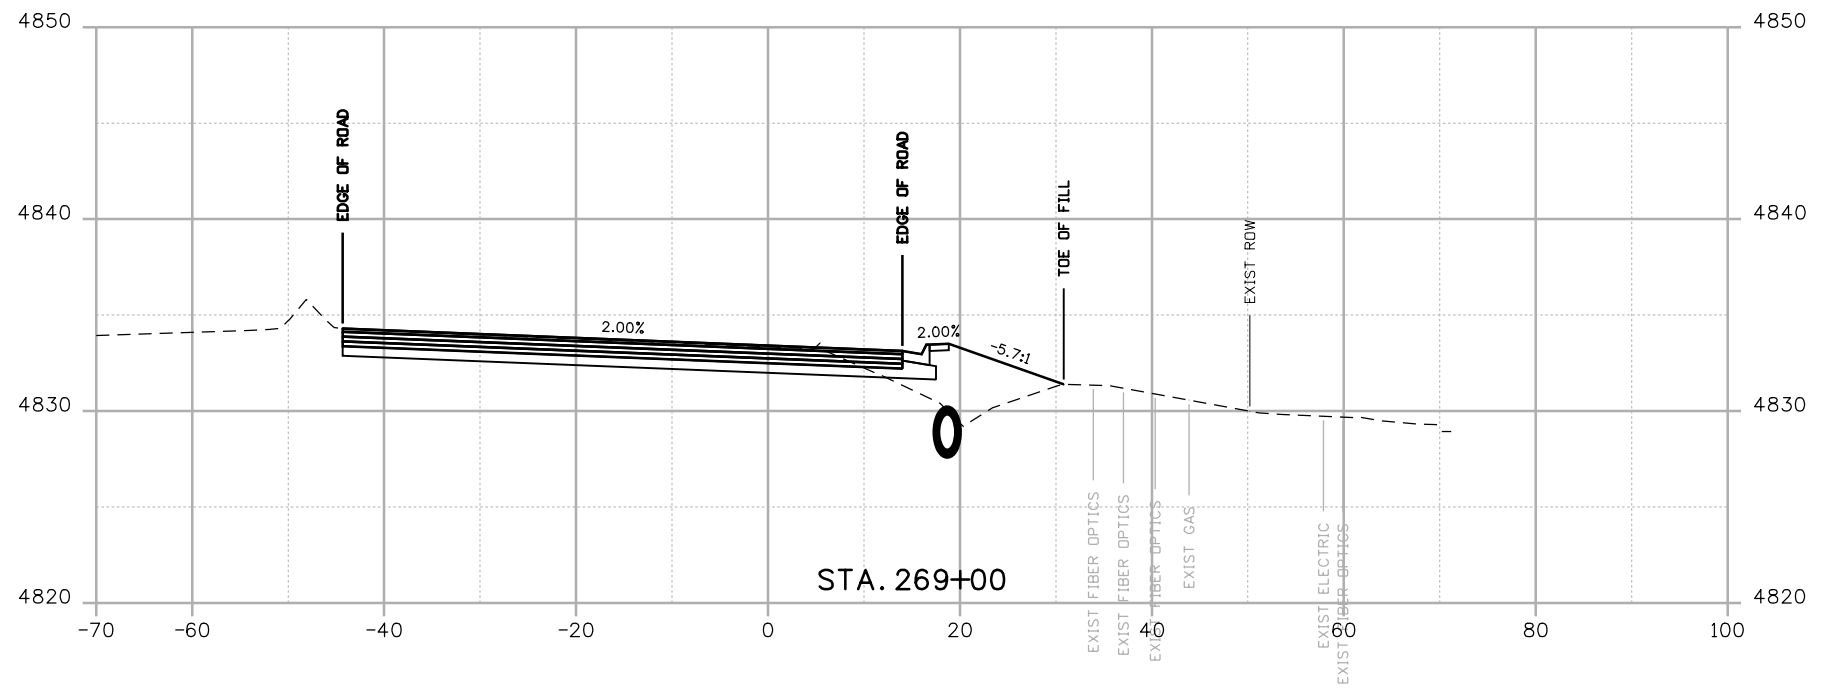

Print Date: 8/18/2014
 File Name: 19056Cross Section.dgn
 Horiz. Scale: 1:20 Vert. Scale: As Noted

JFS&A J. F. SATO AND ASSOCIATES
 5898 South Rapp Street
 Littleton, Colorado 80120

| Sheet Revisions | | |
|-----------------|----------|-------|
| Date: | Comments | Init. |
| | | |
| | | |
| | | |

Colorado Department of Transportation

CDOT 902 Erie Avenue
 Pueblo, CO 81001
 Phone: 719-562-5509 FAX: 719-546-5702



Region 2 DTD

| As Constructed |
|----------------|
| No Revisions: |
| Revised: |
| Void: |


| US 50 WEST CROSS SECTIONS US 50 | | | |
|---------------------------------|----|-------------------|-------------|
| Designer: | AB | Structure Numbers | |
| Detailer: | AB | | |
| Subset: | XS | Subset Sheets: | X94 of X115 |

| Project No./Code |
|-------------------------|
| FSA 0503-081 |
| 19751 |
| Sheet Number 494 |

aboonert 5:37:53 PM \\nas\0900...Jobs\0940E_CDOT_US50_Design\04_Design\19056\Drawings\33_Cross_Sections\19056Cross_Section.dgn

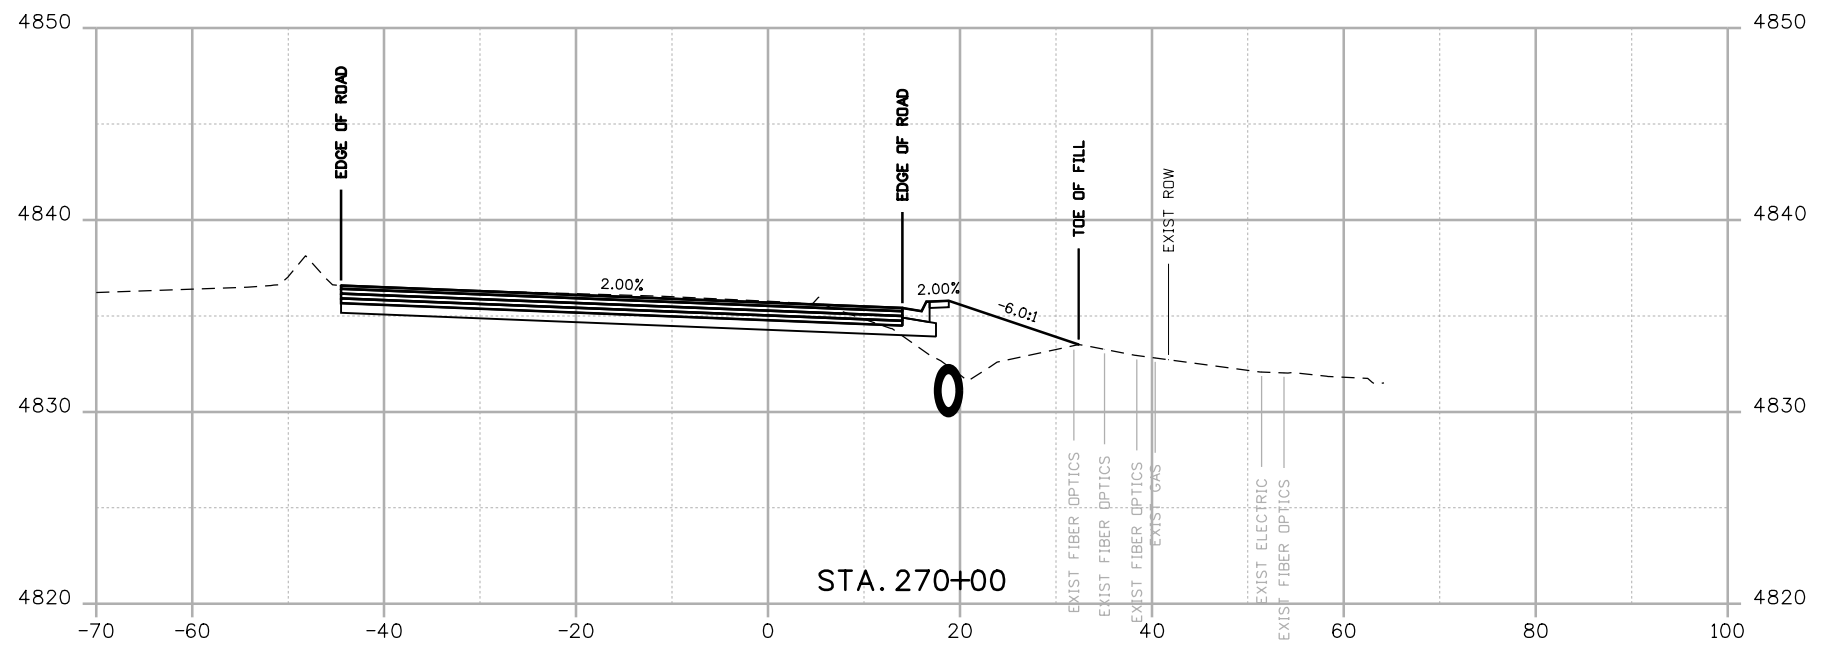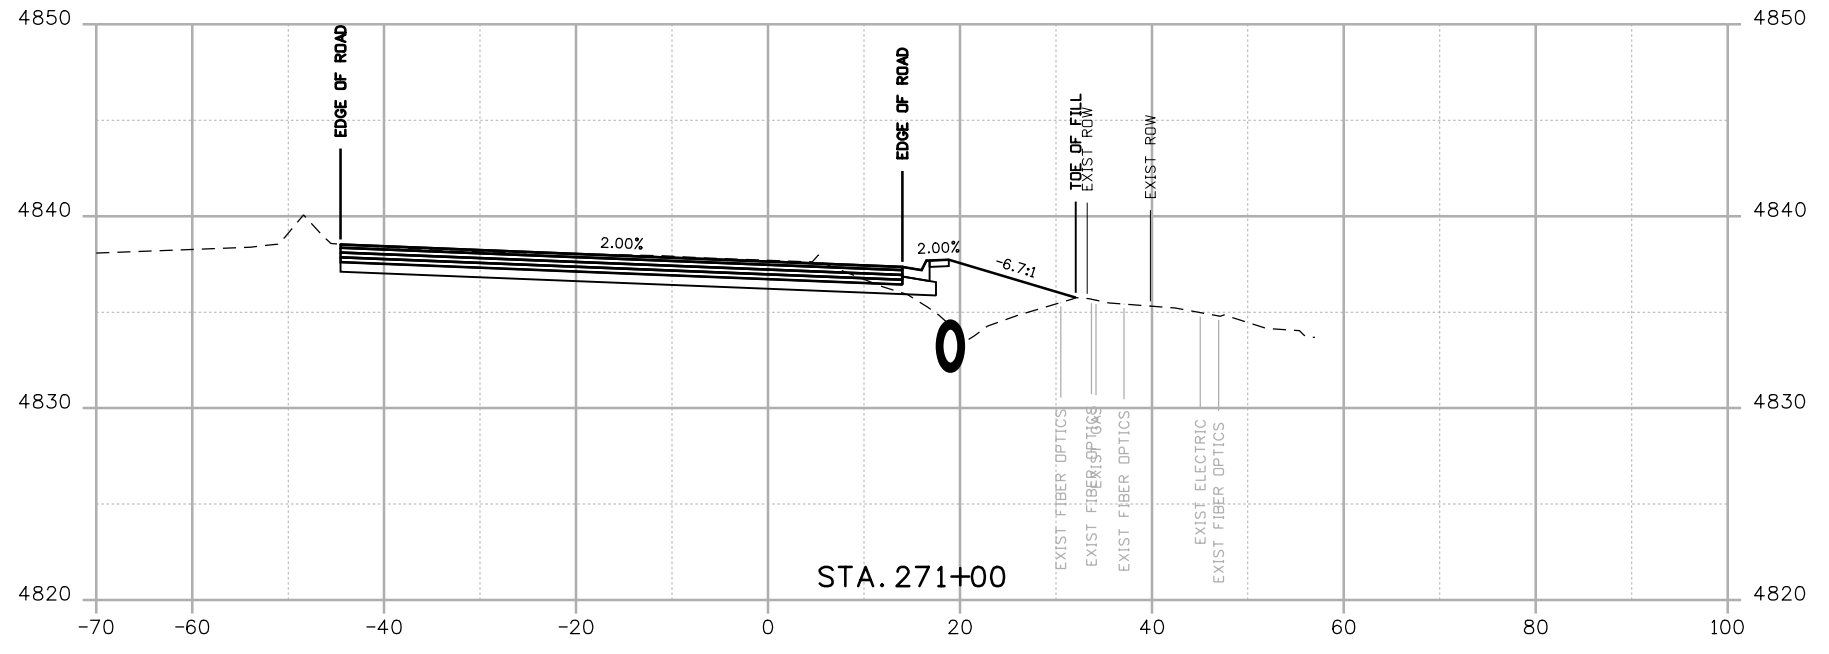

Print Date: 8/18/2014
 File Name: 19056Cross Section.dgn
 Horiz. Scale: 1:20 Vert. Scale: As Noted



J.F. SATO AND ASSOCIATES
 5898 South Rapp Street
 Littleton, Colorado 80120

| Sheet Revisions | | |
|-----------------|----------|-------|
| Date: | Comments | Init. |
| | | |
| | | |
| | | |

Colorado Department of Transportation



 902 Erie Avenue
 Pueblo, CO 81001
 Phone: 719-562-5509 FAX: 719-546-5702
Region 2 **DTD**

| |
|-----------------------|
| As Constructed |
| No Revisions: |
| Revised: |
| Void: |

| | | | |
|----------------------------------|----|-------------------|-------------|
| US 50 WEST CROSS SECTIONS | | | |
| US 50 | | | |
| Designer: | AB | Structure Numbers | |
| Detailer: | AB | | |
| Subset: | XS | Subset Sheets: | X95 of X115 |

| |
|-------------------------|
| Project No./Code |
| FSA 0503-081 |
| 19751 |
| Sheet Number 495 |

aboonert 5:37:56 PM \\nas\0900...Jobs\0940E CDDT US50 Design\04_Design\19056\Design\Drawings\33_Cross_Sections\19056Cross Section.dgn

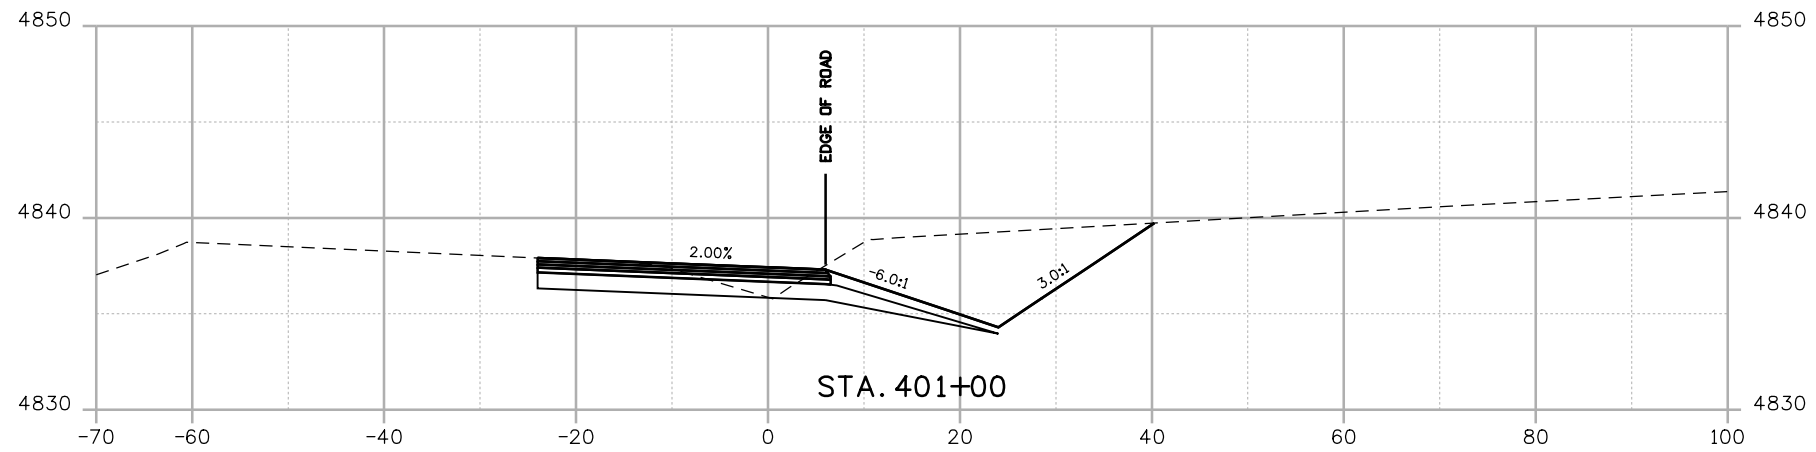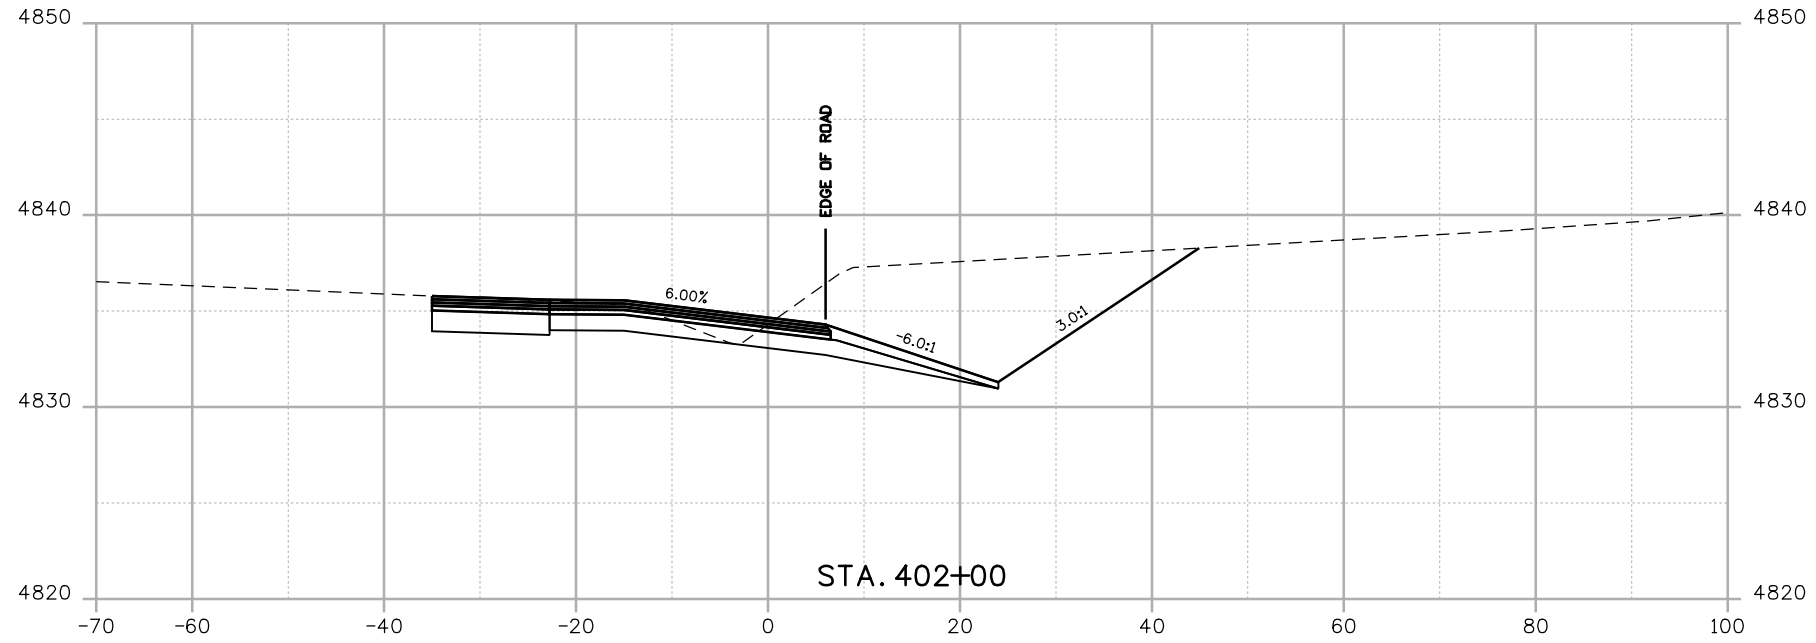

Print Date: 8/18/2014
 File Name: 19056Cross Section.dgn
 Horiz. Scale: 1:20 Vert. Scale: As Noted

JFS & A
 J. F. SATO AND ASSOCIATES
 5898 South Rapp Street
 Littleton, Colorado 80120

0000

| Sheet Revisions | | |
|-----------------|----------|-------|
| Date: | Comments | Init. |
| | | |
| | | |
| | | |

Colorado Department of Transportation

 902 Erie Avenue
 Pueblo, CO 81001
 Phone: 719-562-5509 FAX: 719-546-5702
 Region 2 DTD



As Constructed
 No Revisions:
 Revised:
 Void:

**US 50 WEST
 CROSS SECTIONS
 SW RAMP**


| | | | |
|-----------|----|----------------|-------------|
| Designer: | AB | Structure | |
| Detailer: | AB | Numbers | |
| Subset: | XS | Subset Sheets: | X97 of X115 |

Project No./Code
 FSA 0503-081
 19751
 Sheet Number **497**

abouhert 5:37:58 PM \\nas\0900...Jobs\0940E_CDOT_US50_Design\04_Design\19056_Design\Drawings\33_Cross_Sections\19056Cross_Section.dgn

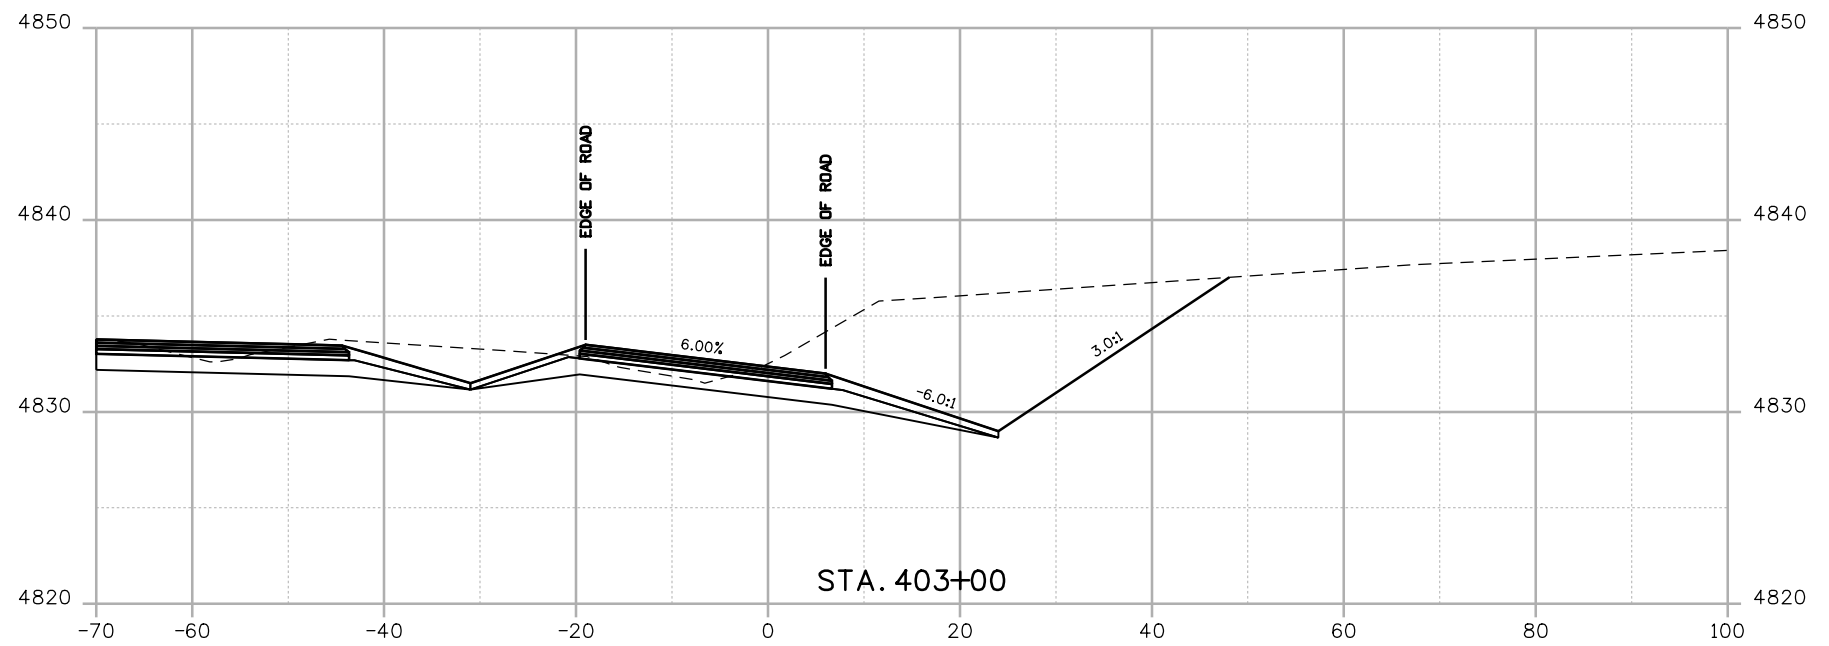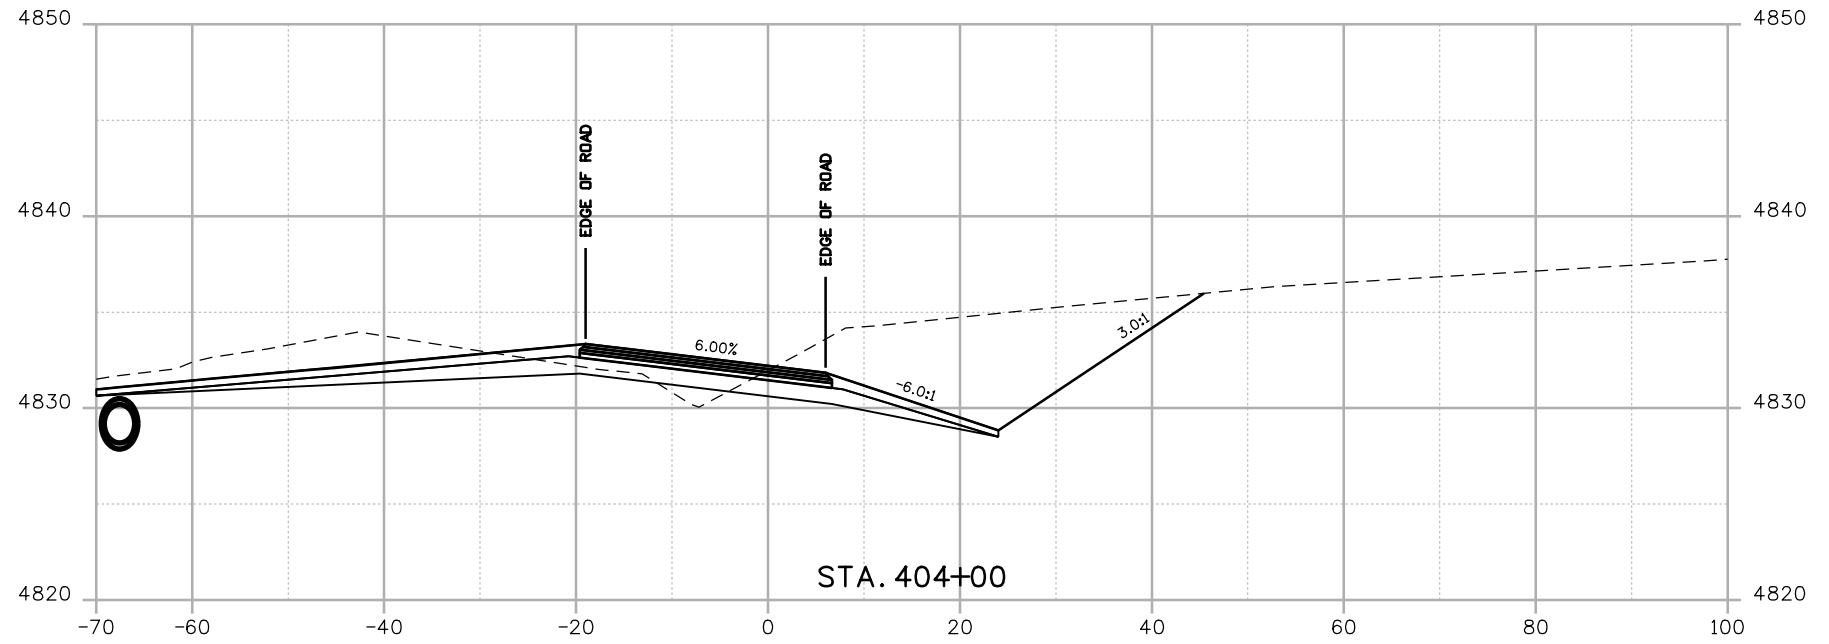

Print Date: 8/18/2014
 File Name: 19056Cross Section.dgn
 Horiz. Scale: 1:20 Vert. Scale: As Noted



J. F. SATO AND ASSOCIATES
 5898 South Rapp Street
 Littleton, Colorado 80120

| Sheet Revisions | | |
|-----------------|----------|-------|
| Date: | Comments | Init. |
| | | |
| | | |
| | | |

Colorado Department of Transportation



902 Erie Avenue
 Pueblo, CO 81001
 Phone: 719-562-5509 FAX: 719-546-5702



Region 2 DTD

| |
|----------------|
| As Constructed |
| No Revisions: |
| Revised: |
| Void: |

| | | |
|---|----|----------------------------|
| US 50 WEST CROSS SECTIONS SW RAMP | | |
| Designer: | AB | Structure Numbers |
| Detailer: | AB | |
| Subset: | XS | Subset Sheets: X98 of X115 |

| |
|-------------------------|
| Project No./Code |
| FSA 0503-081 |
| 19751 |
| Sheet Number 498 |

abouhert 5:37:59 PM \\ Nas\0900...Jobs\0940E CDDT US50 Design\04...Design\19056\Design\Drawings\33...Cross...Sections\19056Cross Section.dgn

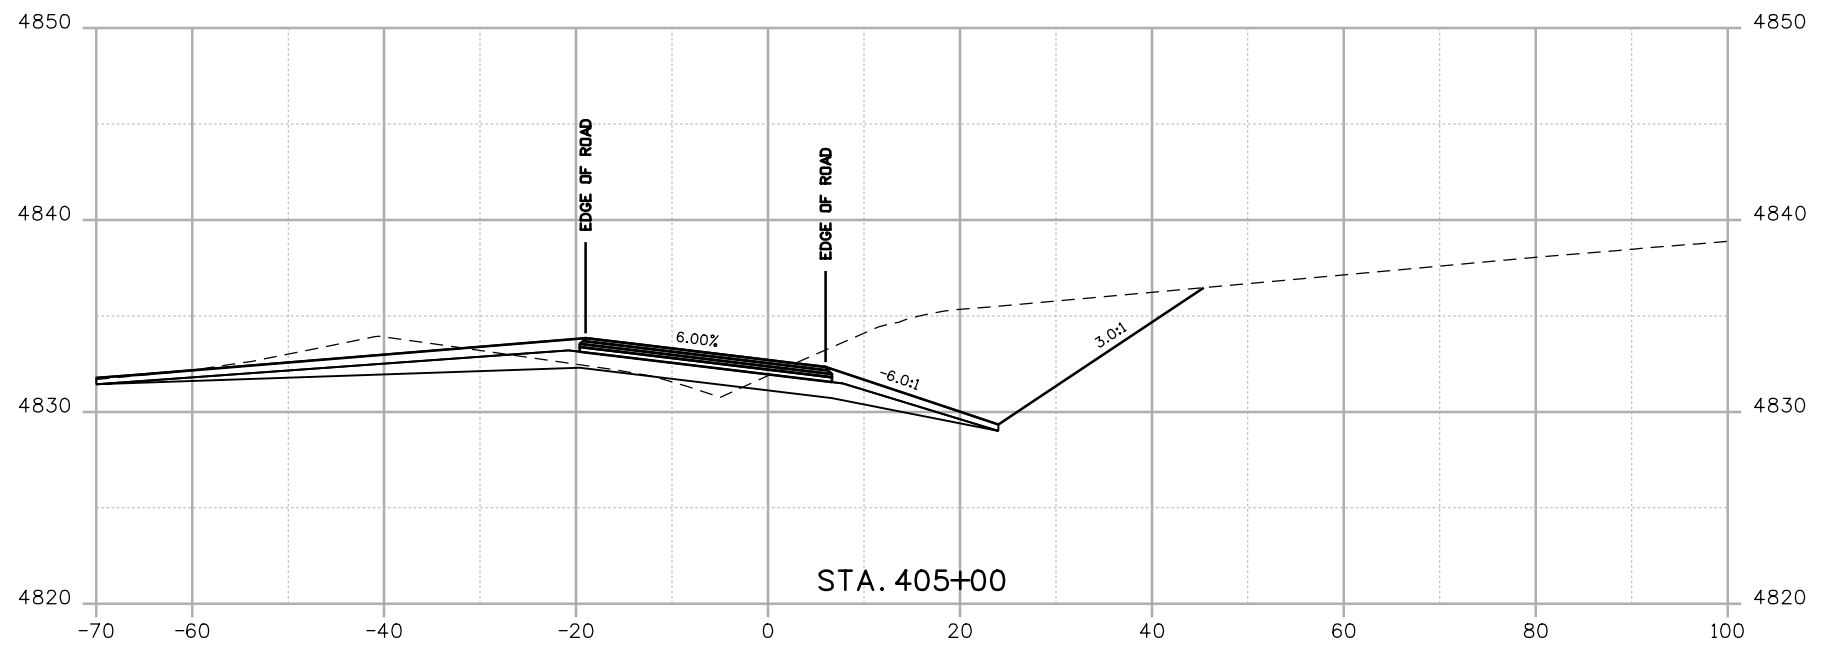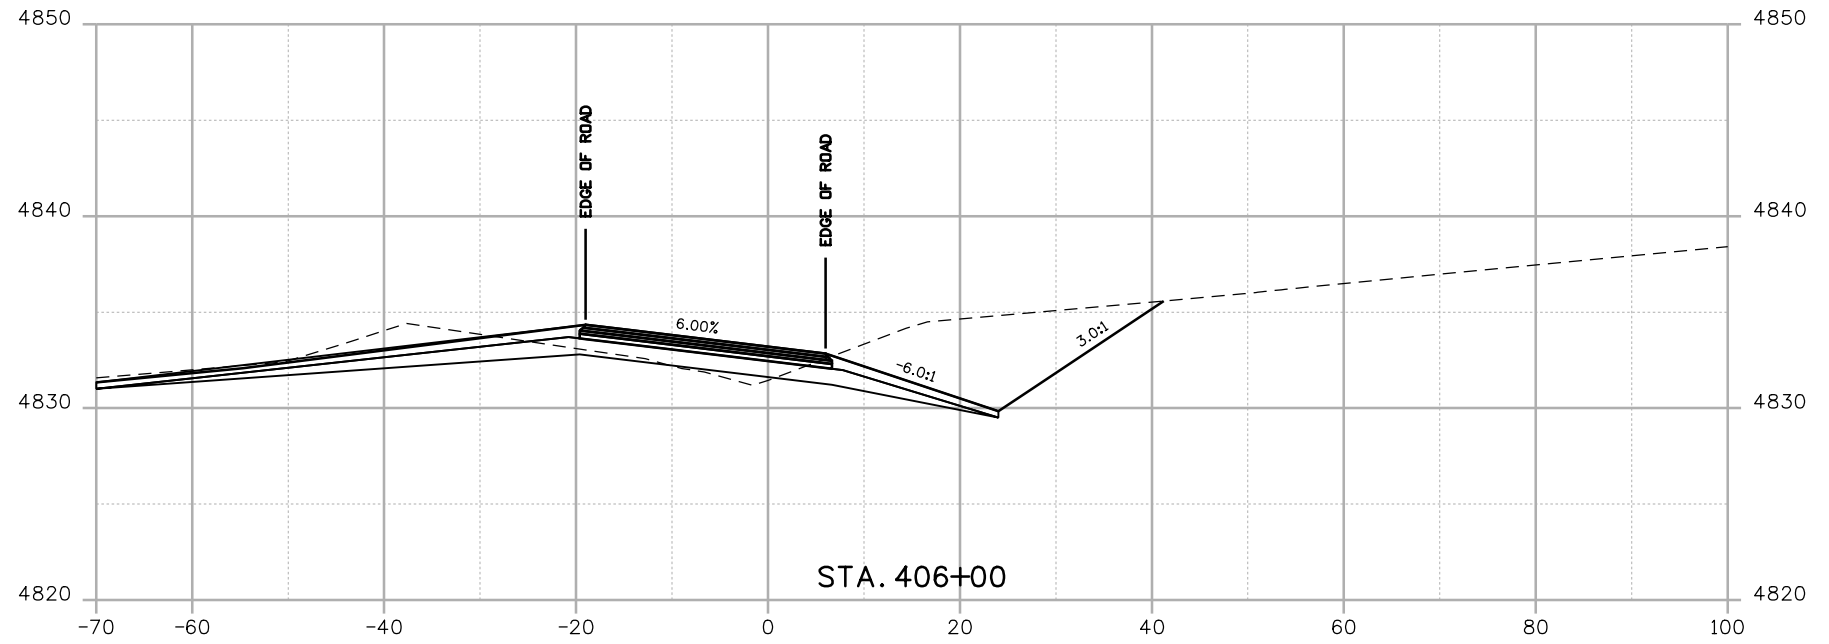

Print Date: 8/18/2014
 File Name: 19056Cross Section.dgn
 Horiz. Scale: 1:20 Vert. Scale: As Noted

JFS & A
 J. F. SATO AND ASSOCIATES
 5898 South Rapp Street
 Littleton, Colorado 80120

| Sheet Revisions | | |
|-----------------|----------|-------|
| Date: | Comments | Init. |
| | | |
| | | |
| | | |

Colorado Department of Transportation



 902 Erie Avenue
 Pueblo, CO 81001
 Phone: 719-562-5509 FAX: 719-546-5702
 Region 2 DTD

| | |
|----------------|--|
| As Constructed | |
| No Revisions: | |
| Revised: | |
| Void: | |

| | | | |
|---|----|----------------|-------------|
| US 50 WEST CROSS SECTIONS SW RAMP | | | |
| Designer: | AB | Structure | |
| Detailer: | AB | Numbers | |
| Subset: | XS | Subset Sheets: | X99 of X115 |

| | |
|------------------|-----|
| Project No./Code | |
| FSA 0503-081 | |
| 19751 | |
| Sheet Number | 499 |

aboniert 5:38:01 PM \\nas1\0900_jobs\0940E_CDDT_US50_Design\04_Design\19056_Design\Drawings\33_Cross_Sections\19056Cross_Section.dgn

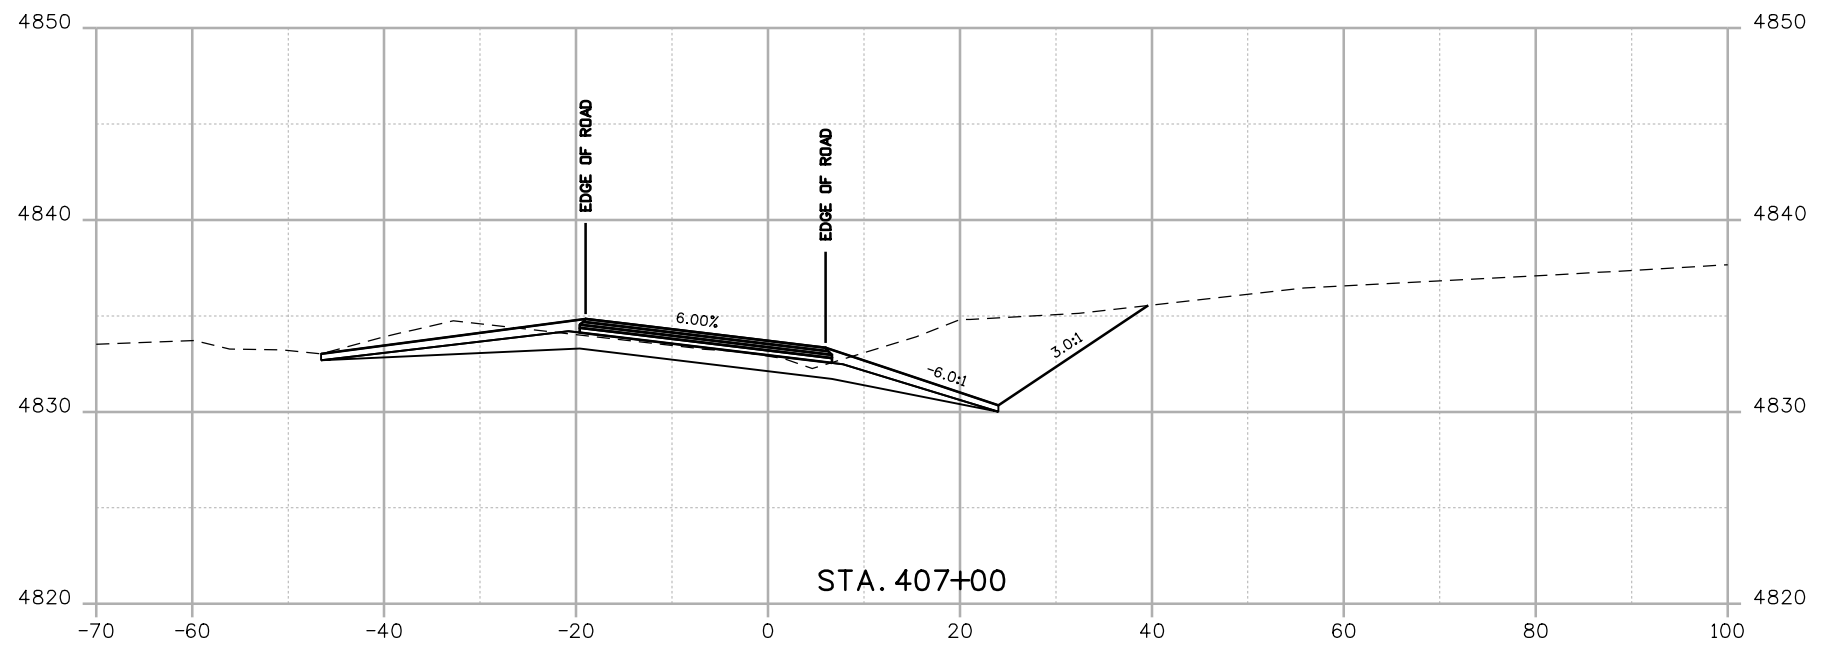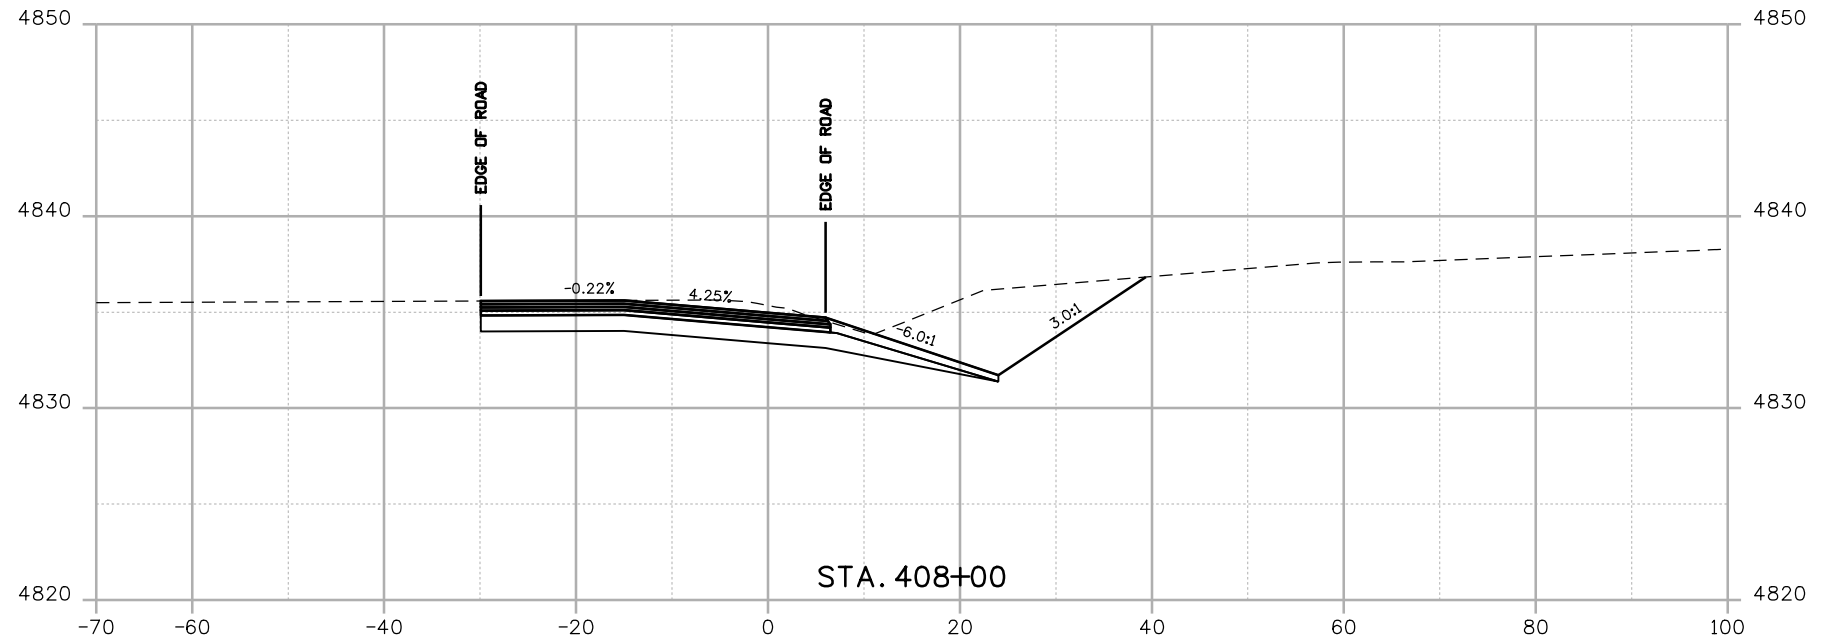

| | |
|--|-----------------------|
| Print Date: 8/18/2014 | |
| File Name: 19056Cross Section.dgn | |
| Horiz. Scale: 1:20 | Vert. Scale: As Noted |
| | |
| J. F. SATO AND ASSOCIATES 5898 South Rapp Street Littleton, Colorado 80120 | |

| Sheet Revisions | | |
|-----------------|----------|-------|
| Date: | Comments | Init. |
| | | |
| | | |
| | | |

Colorado Department of Transportation

902 Erie Avenue
 Pueblo, CO 81001
 Phone: 719-562-5509 FAX: 719-546-5702





Region 2 DTD

| | |
|----------------|--|
| As Constructed | |
| No Revisions: | |
| Revised: | |
| Void: | |

| | | | |
|-----------------------------------|----|-------------------|--------------|
| US 50 WEST CROSS SECTIONS SW RAMP | | | |
| Designer: | AB | Structure Numbers | |
| Detailer: | AB | | |
| Subset: | XS | Subset Sheets: | X100 of X115 |

| | |
|------------------|-----|
| Project No./Code | |
| FSA 0503-081 | |
| 19751 | |
| Sheet Number | 500 |

aboonert 5:38:29 PM \\ Nas1\0900...Jobs\0940E CDDT US50 Design\04_Design\19056\Design\Drawings\33_Cross_Sections\19056Cross Section.dgn

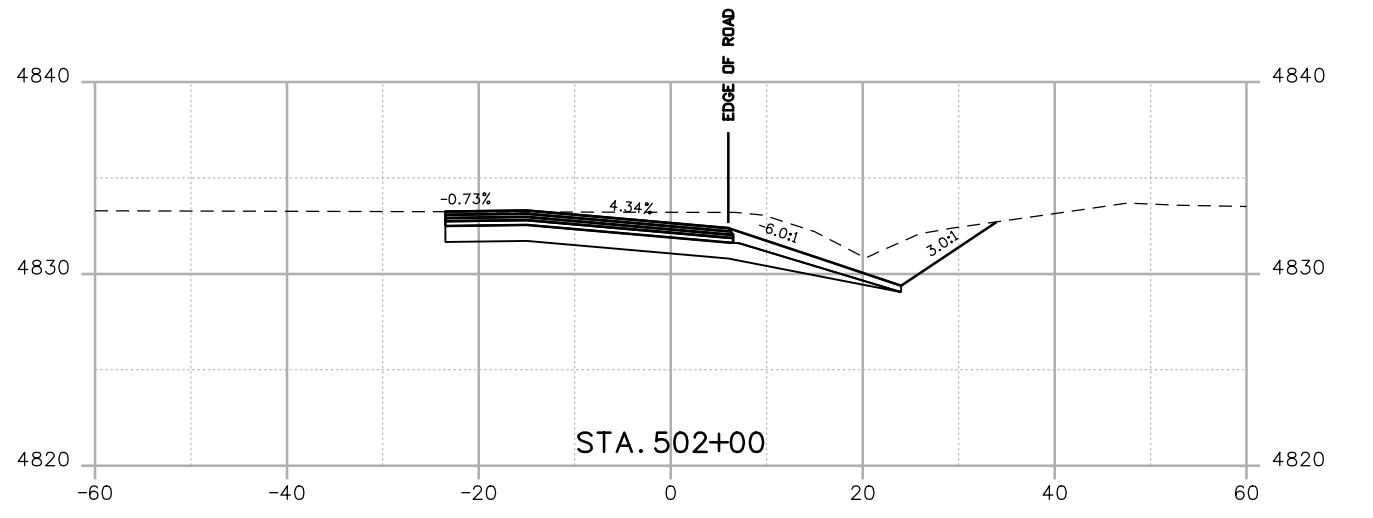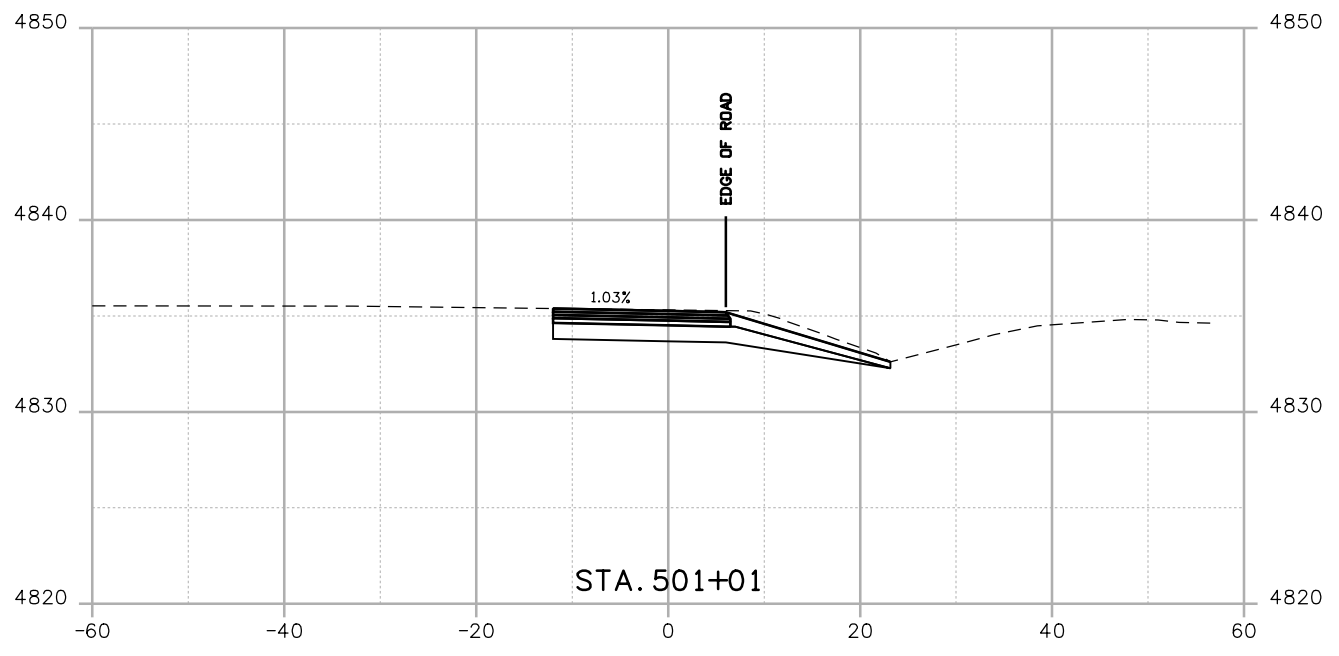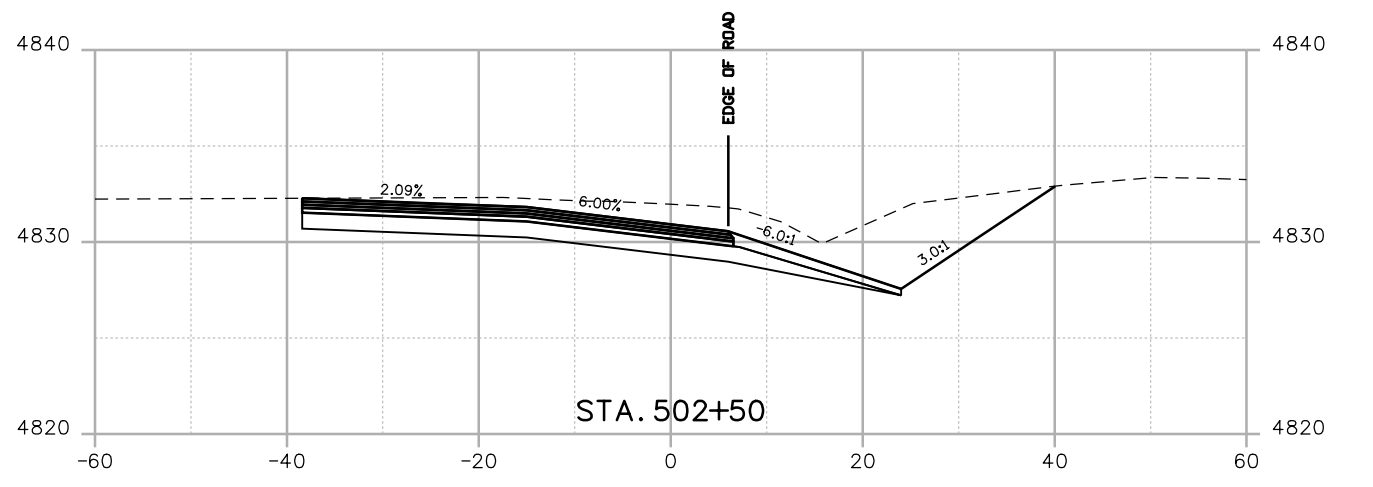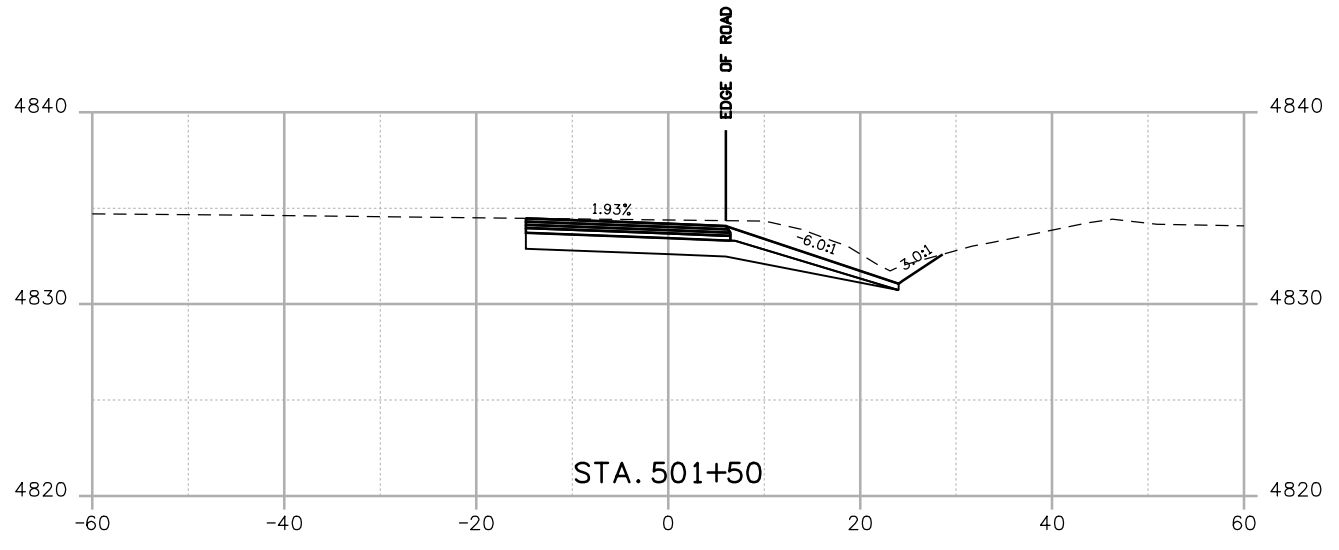

Print Date: 8/18/2014
 File Name: 19056Cross Section.dgn
 Horiz. Scale: 1:20 Vert. Scale: As Noted

J.F. SATO AND ASSOCIATES
 5898 South Rapp Street
 Littleton, Colorado 80120

| Sheet Revisions | | |
|-----------------|----------|-------|
| Date: | Comments | Init. |
| | | |
| | | |
| | | |

Colorado Department of Transportation





 902 Erie Avenue
 Pueblo, CO 81001
 Phone: 719-562-5509 FAX: 719-546-5702
Region 2 **DTD**

| |
|-----------------------|
| As Constructed |
| No Revisions: |
| Revised: |
| Void: |


| | | |
|--|-----|-----------------------------|
| US 50 WEST CROSS SECTIONS SE RAMP | | |
| Designer: | ACE | Structure Numbers |
| Detailer: | ACE | |
| Subset: | XS | Subset Sheets: X102 of X115 |

| |
|-------------------------|
| Project No./Code |
| STA 050A-022 |
| 19056 |
| Sheet Number 502 |

aboonert 5:38:30 PM \\nas\0900...Jobs\0940E CDDT US50 Design\04_Design\19056\Drawings\Cross_Sections\19056Cross Section.dgn

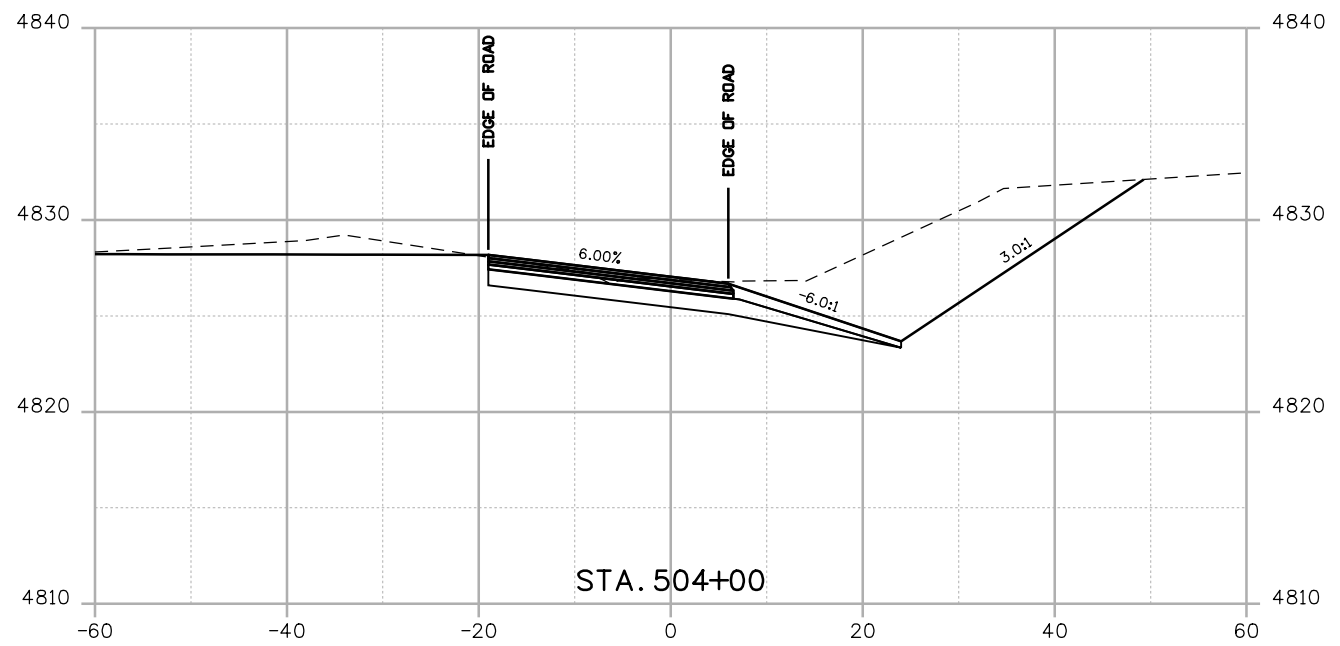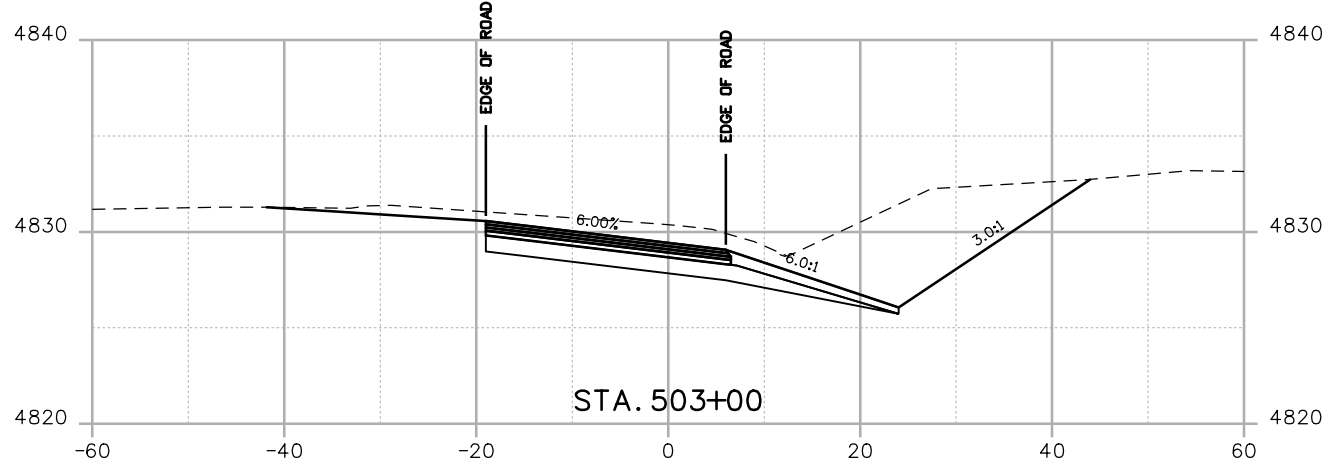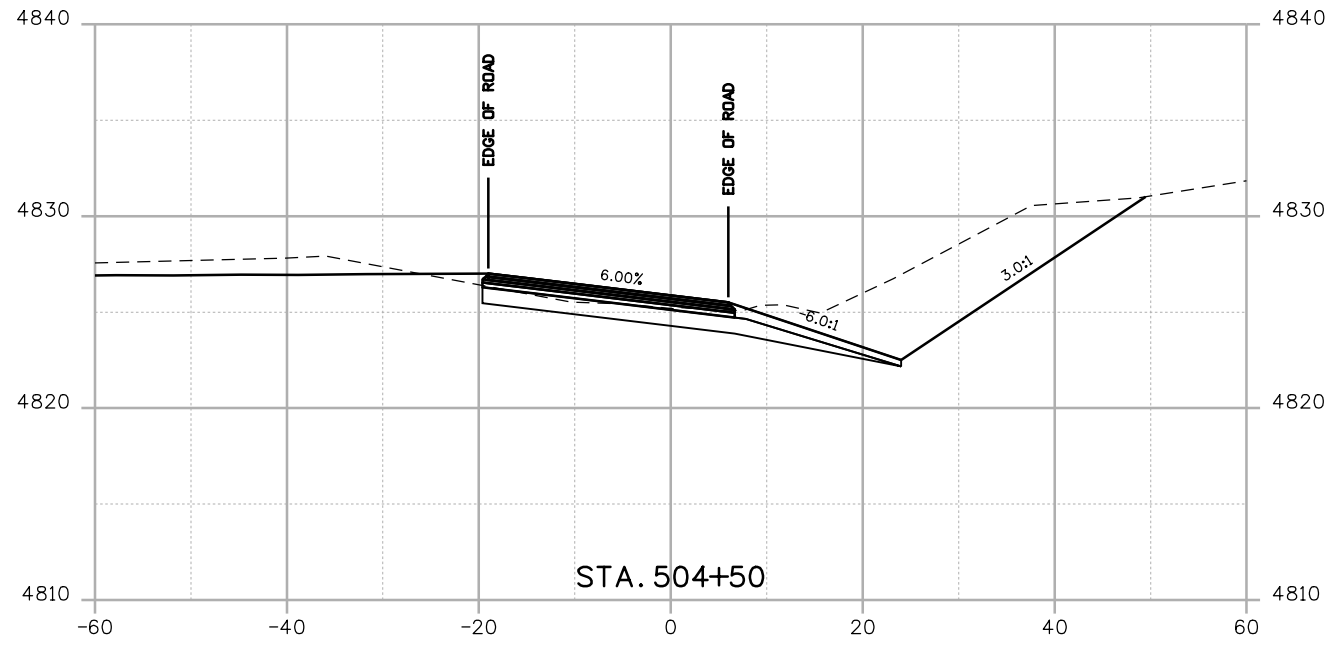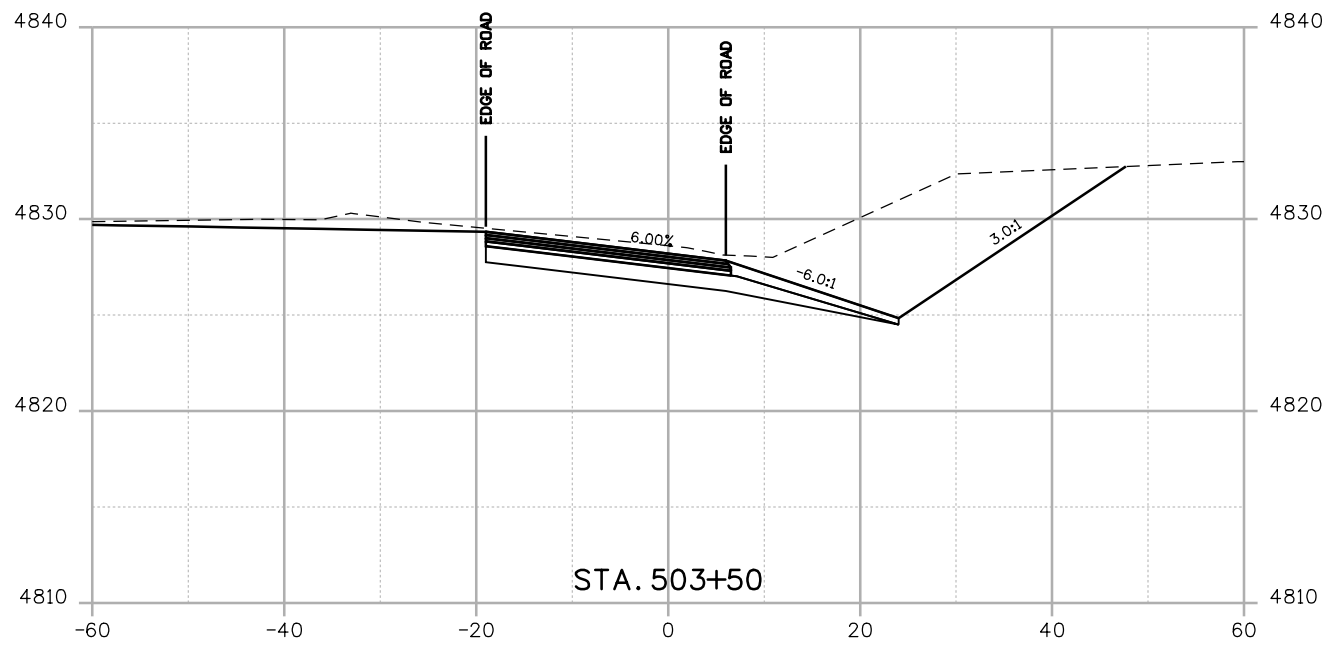

Print Date: 8/18/2014
 File Name: 19056Cross Section.dgn
 Horiz. Scale: 1:20 Vert. Scale: As Noted



J.F. SATO AND ASSOCIATES
 5898 South Rapp Street
 Littleton, Colorado 80120

| Sheet Revisions | | |
|-----------------|----------|-------|
| Date: | Comments | Init. |
| | | |
| | | |
| | | |

Colorado Department of Transportation





 902 Erie Avenue
 Pueblo, CO 81001
 Phone: 719-562-5509 FAX: 719-546-5702
Region 2 **DTD**

| |
|-----------------------|
| As Constructed |
| No Revisions: |
| Revised: |
| Void: |


| | | | |
|--|-----|-------------------|--------------|
| US 50 WEST CROSS SECTIONS SE RAMP | | | |
| Designer: | ACE | Structure Numbers | |
| Detailer: | ACE | | |
| Subset: | XS | Subset Sheets: | X103 of X115 |

| |
|-------------------------|
| Project No./Code |
| STA 050A-022 |
| 19056 |
| Sheet Number 503 |

aboonert 5:38:32 PM \\nas\0900...Jobs\0940E CDDT US50 Design\04_Design\19056\Design\Drawings\33_Cross_Sections\19056Cross Section.dgn

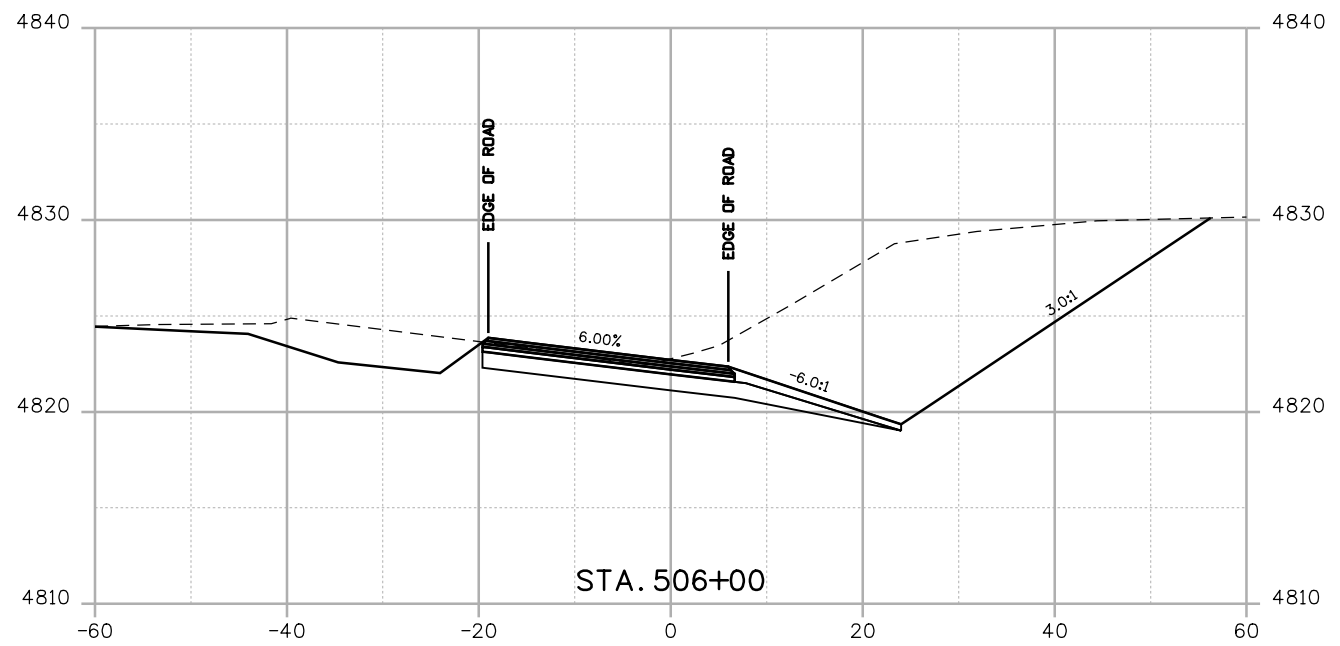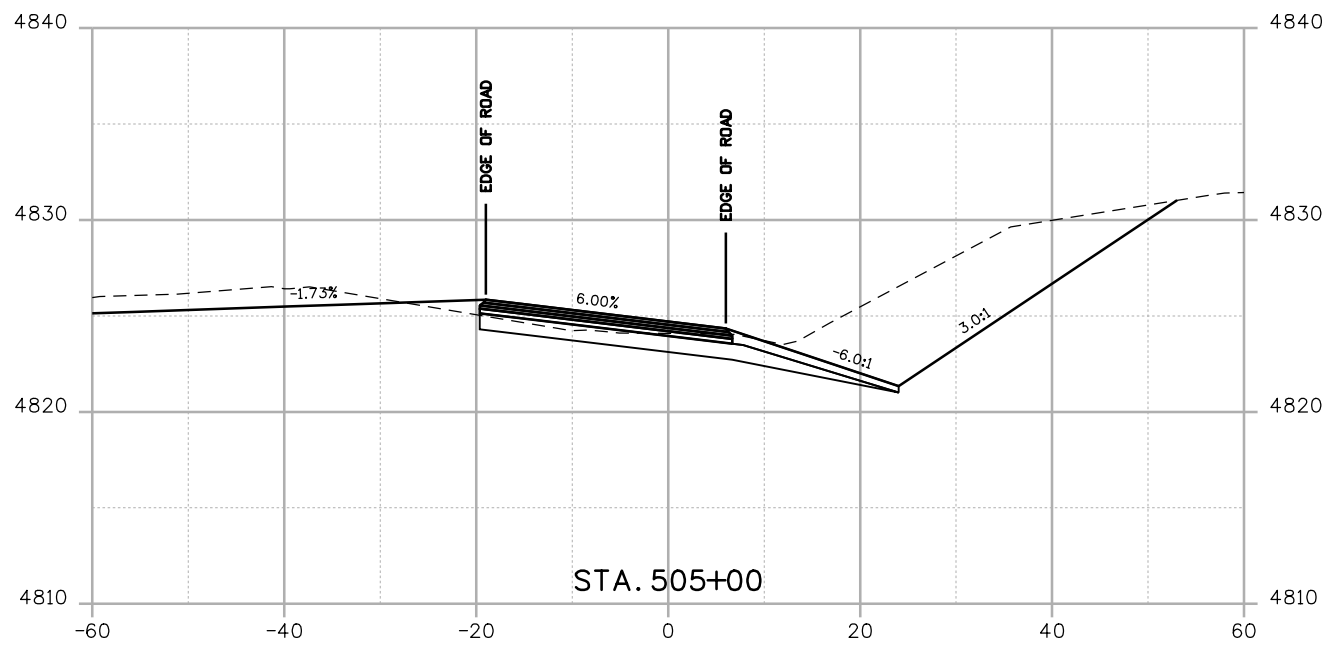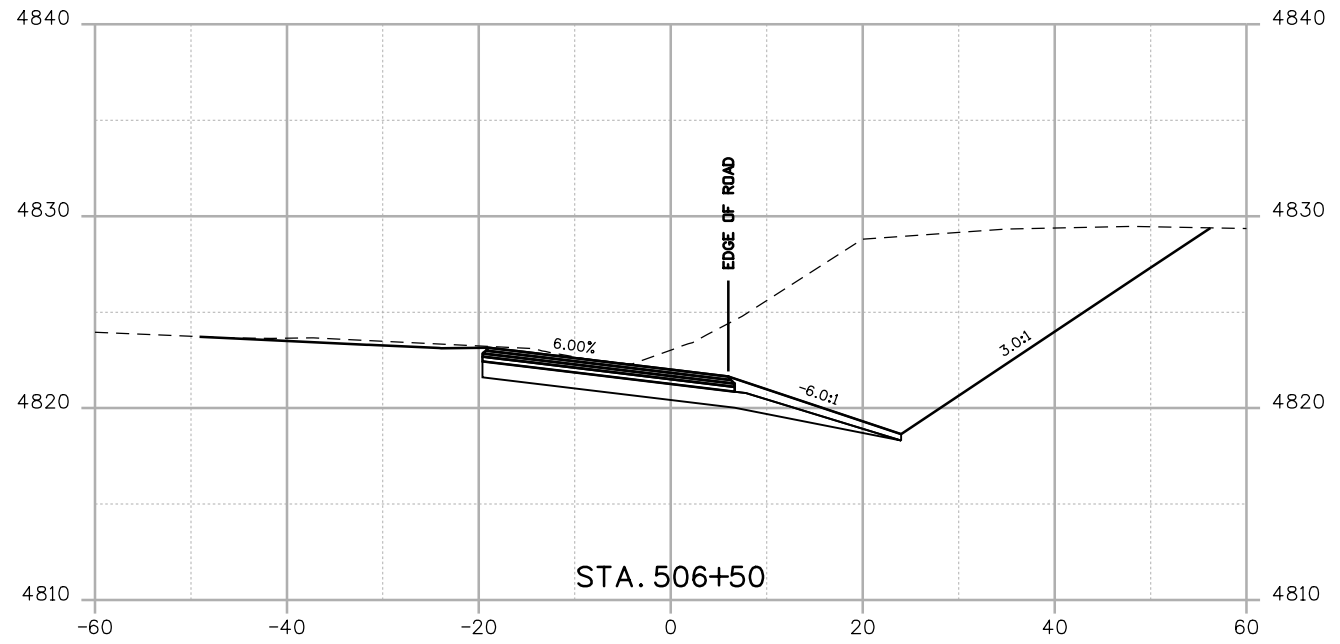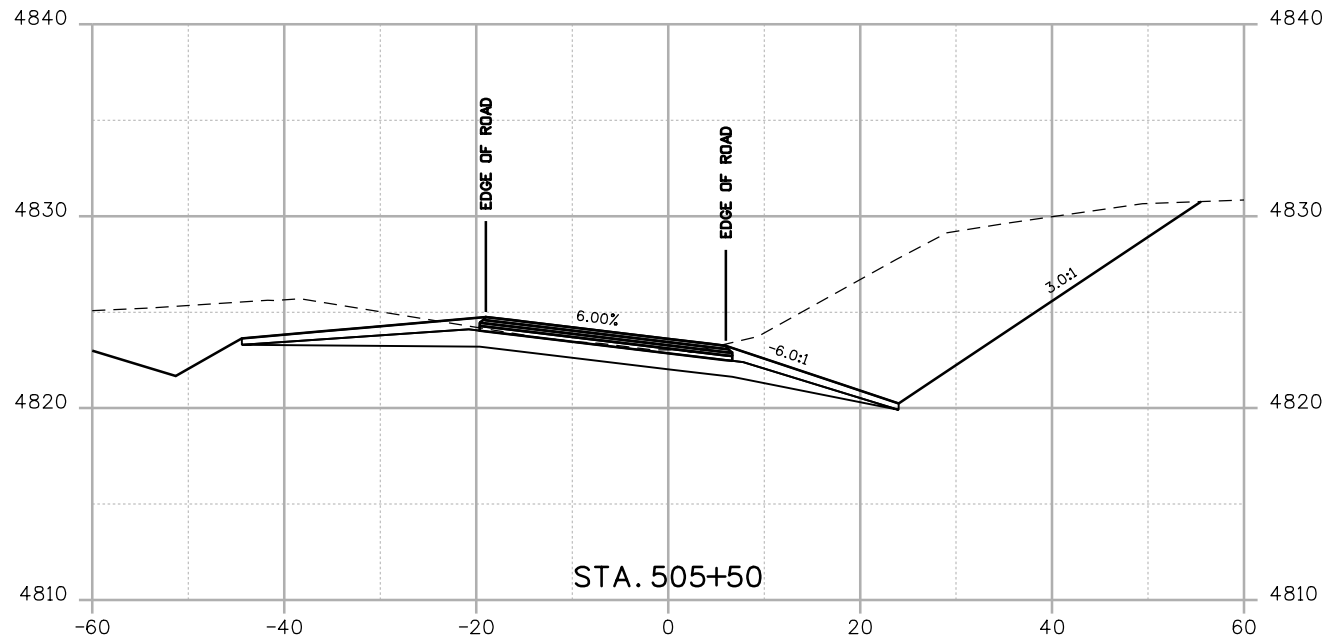

Print Date: 8/18/2014
 File Name: 19056Cross Section.dgn
 Horiz. Scale: 1:20 Vert. Scale: As Noted



J.F. SATO AND ASSOCIATES
 5898 South Rapp Street
 Littleton, Colorado 80120

| Sheet Revisions | | |
|-----------------|----------|-------|
| Date: | Comments | Init. |
| | | |
| | | |
| | | |

Colorado Department of Transportation




 902 Erie Avenue
 Pueblo, CO 81001
 Phone: 719-562-5509 FAX: 719-546-5702
Region 2 **DTD**

| |
|-----------------------|
| As Constructed |
| No Revisions: |
| Revised: |
| Void: |


| | | | |
|--|-----|-------------------|--------------|
| US 50 WEST CROSS SECTIONS SE RAMP | | | |
| Designer: | ACE | Structure Numbers | |
| Detailer: | ACE | | |
| Subset: | XS | Subset Sheets: | X104 of X115 |

| |
|-------------------------|
| Project No./Code |
| STA 050A-022 |
| 19056 |
| Sheet Number 504 |

aboonert 5:38:34 PM \\nas1\0900_Jobs\0940E_CDDT_US50_Design\04_Design\19056_Design\Drawings\33_Cross_Sections\19056Cross_Section.dgn

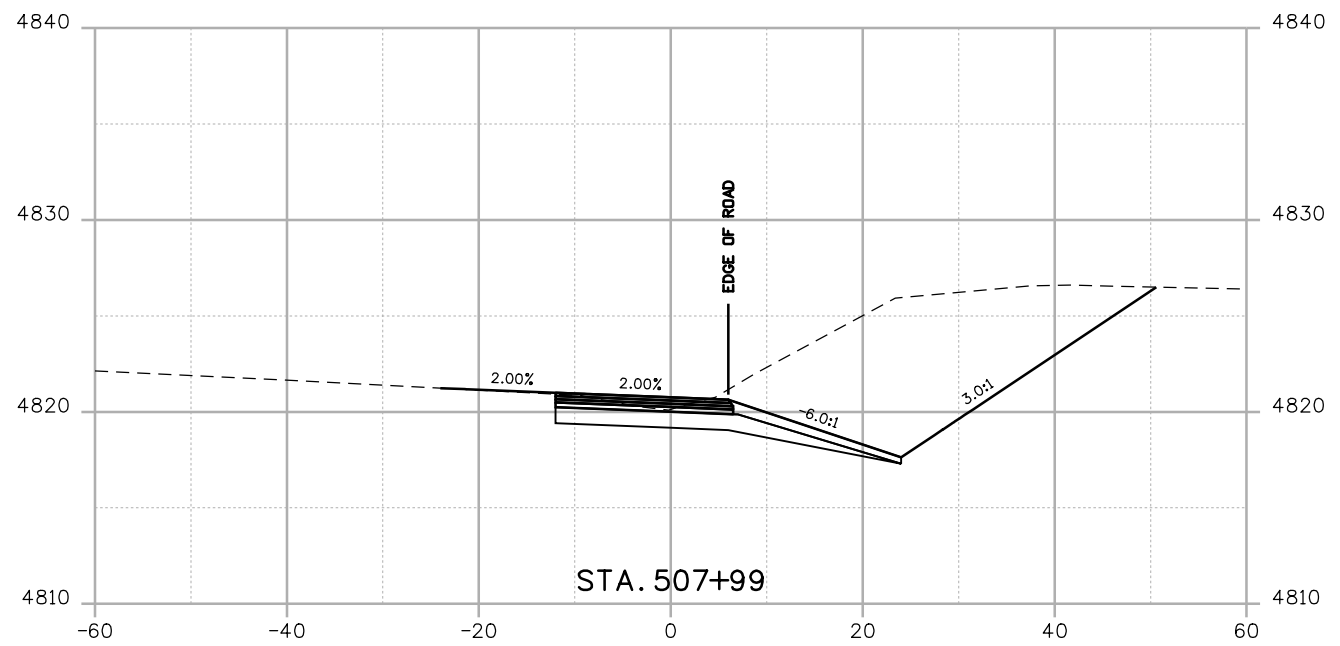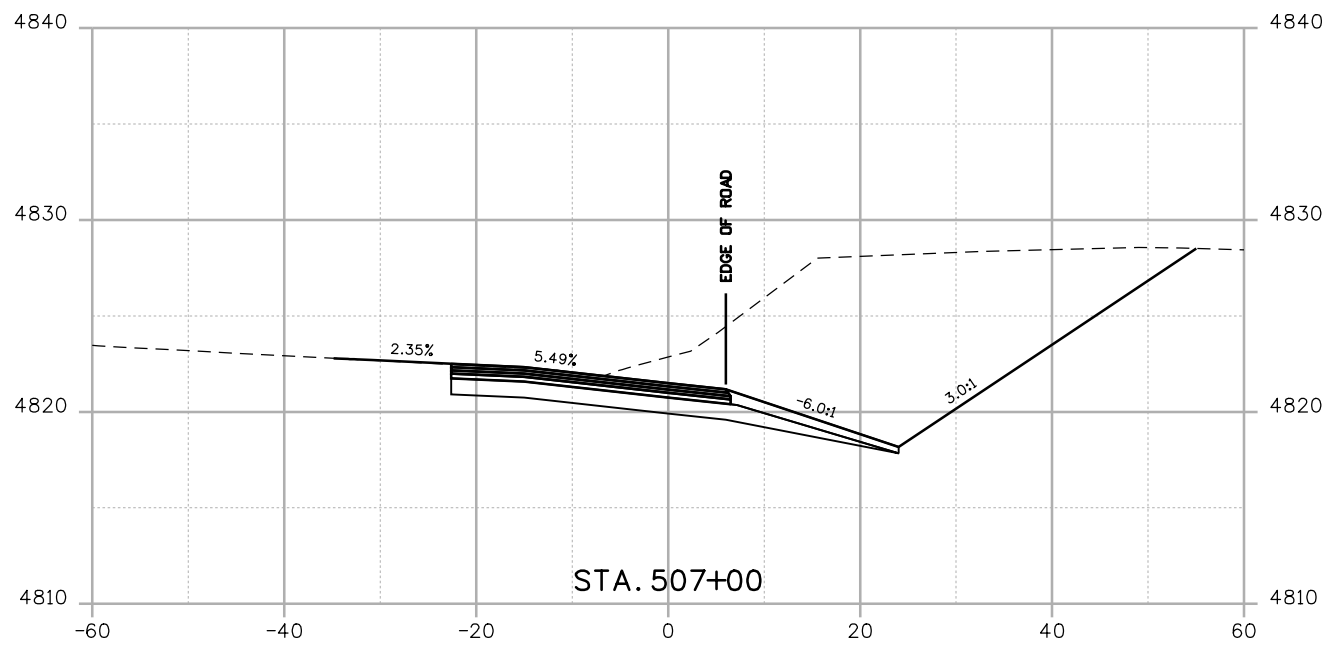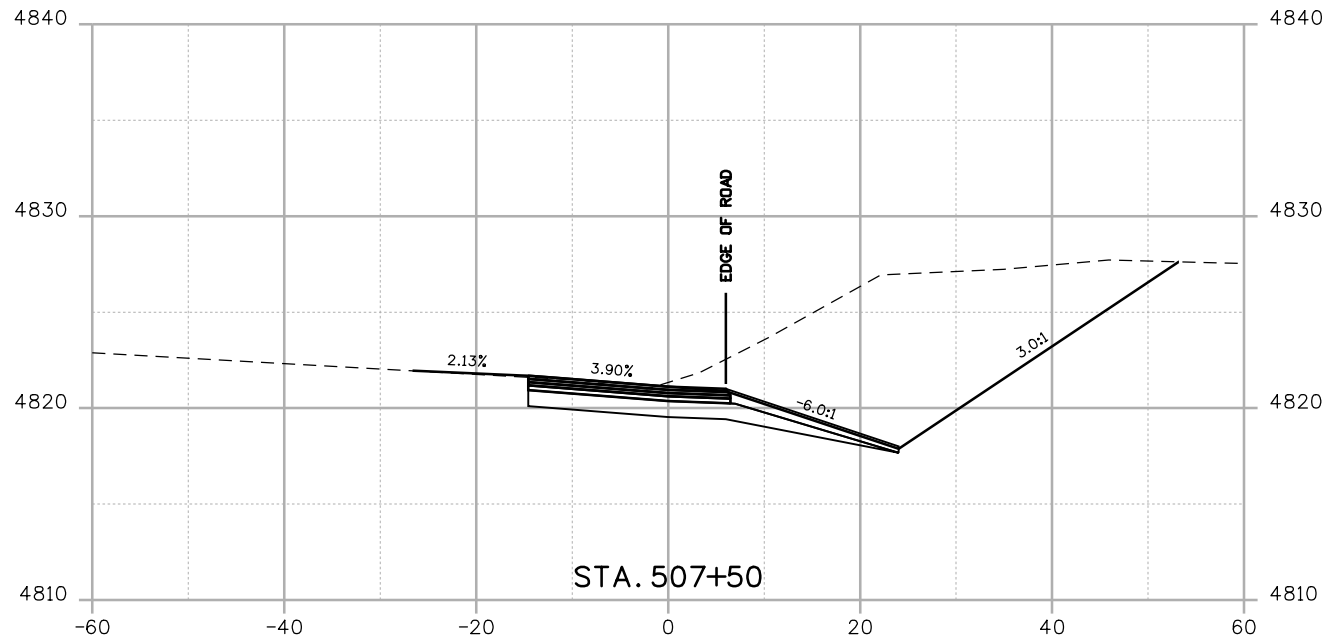

Print Date: 8/18/2014
 File Name: 19056Cross Section.dgn
 Horiz. Scale: 1:20 Vert. Scale: As Noted



J.F. SATO AND ASSOCIATES
 5898 South Rapp Street
 Littleton, Colorado 80120

| Sheet Revisions | | |
|-----------------|----------|-------|
| Date: | Comments | Init. |
| | | |
| | | |
| | | |

Colorado Department of Transportation



 902 Erie Avenue
 Pueblo, CO 81001
 Phone: 719-562-5509 FAX: 719-546-5702
Region 2 **DTD**


| |
|-----------------------|
| As Constructed |
| No Revisions: |
| Revised: |
| Void: |

| | | |
|--|-----|-----------------------------|
| US 50 WEST CROSS SECTIONS SE RAMP | | |
| Designer: | ACE | Structure Numbers |
| Detailer: | ACE | |
| Subset: | XS | Subset Sheets: X105 of X115 |

| |
|-------------------------|
| Project No./Code |
| STA 050A-022 |
| 19056 |
| Sheet Number 505 |

aboniert 5:38:41 PM \\nas1\0900_jobs\0940E_CDDT_US50_Design\04_Design\19056_Cross_Sections\33_Cross_Sections\19056Cross_Section.dgn

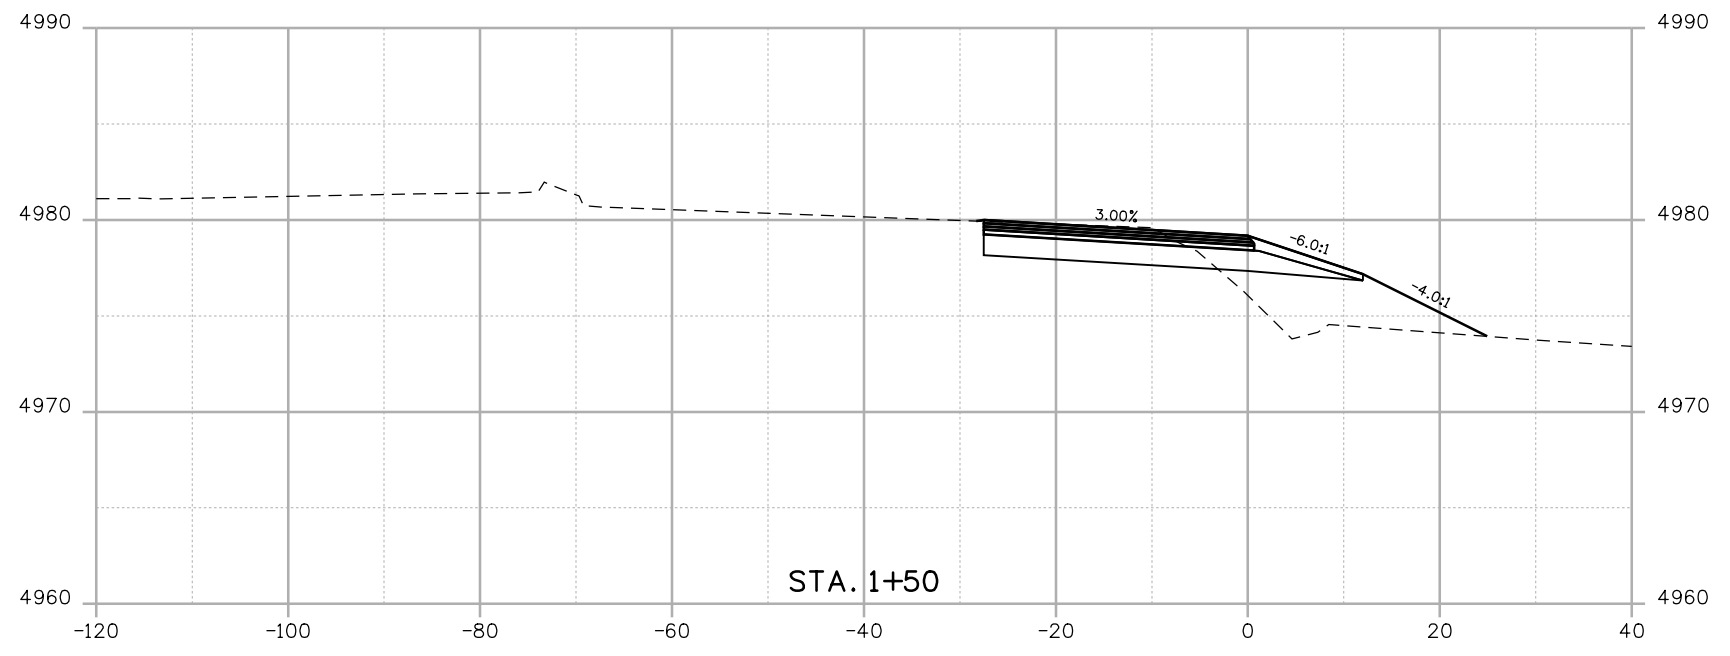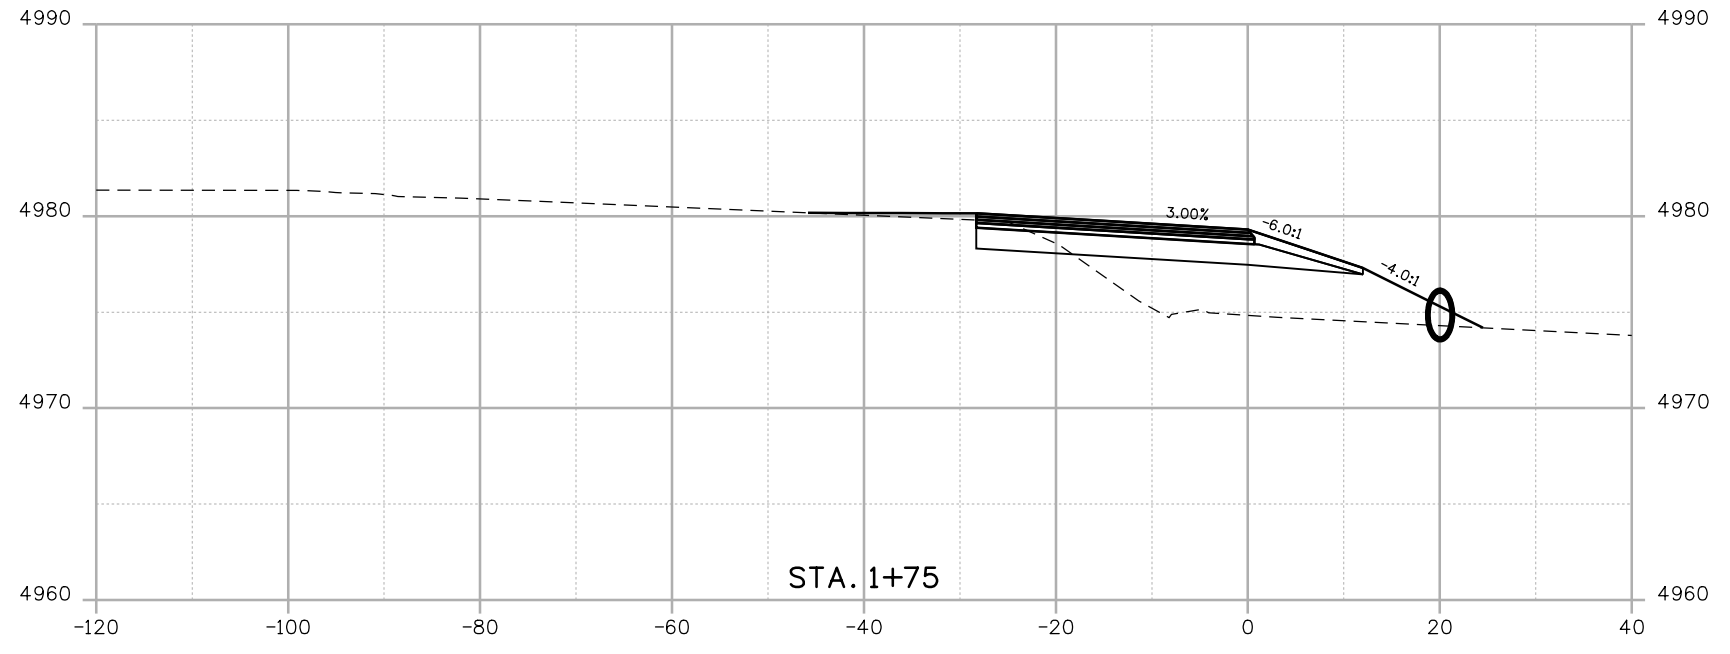

| | |
|--|-----------------------|
| Print Date: 8/18/2014 | |
| File Name: 19056Cross Section.dgn | |
| Horiz. Scale: 1:20 | Vert. Scale: As Noted |
|  J.F. SATO AND ASSOCIATES 5898 South Rapp Street Littleton, Colorado 80120 | |

| Sheet Revisions | | |
|-----------------|----------|-------|
| Date: | Comments | Init. |
| | | |
| | | |
| | | |

Colorado Department of Transportation



902 Erie Avenue
Pueblo, CO 81001
Phone: 719-562-5509 FAX: 719-546-5702



Region 2 DTD

| | |
|----------------|--|
| As Constructed | |
| No Revisions: | |
| Revised: | |
| Void: | |

| | | | |
|---|-----|-------------------|--------------|
| US 50 WEST CROSS SECTIONS PURCELL BLVD. | | | |
| Designer: | ACE | Structure Numbers | |
| Detailer: | AB | | |
| Subset: | XS | Subset Sheets: | X109 of X115 |

| | |
|------------------|-----|
| Project No./Code | |
| FSA 0503-081 | |
| 19751 | |
| Sheet Number | 509 |

abouhert 5:38:49 PM \\ Nas\0900...Jobs\0940E CDDT US50 Design\04_Design\19056\Design\Drawings\33_Cross_Sections\19056Cross Section.dgn

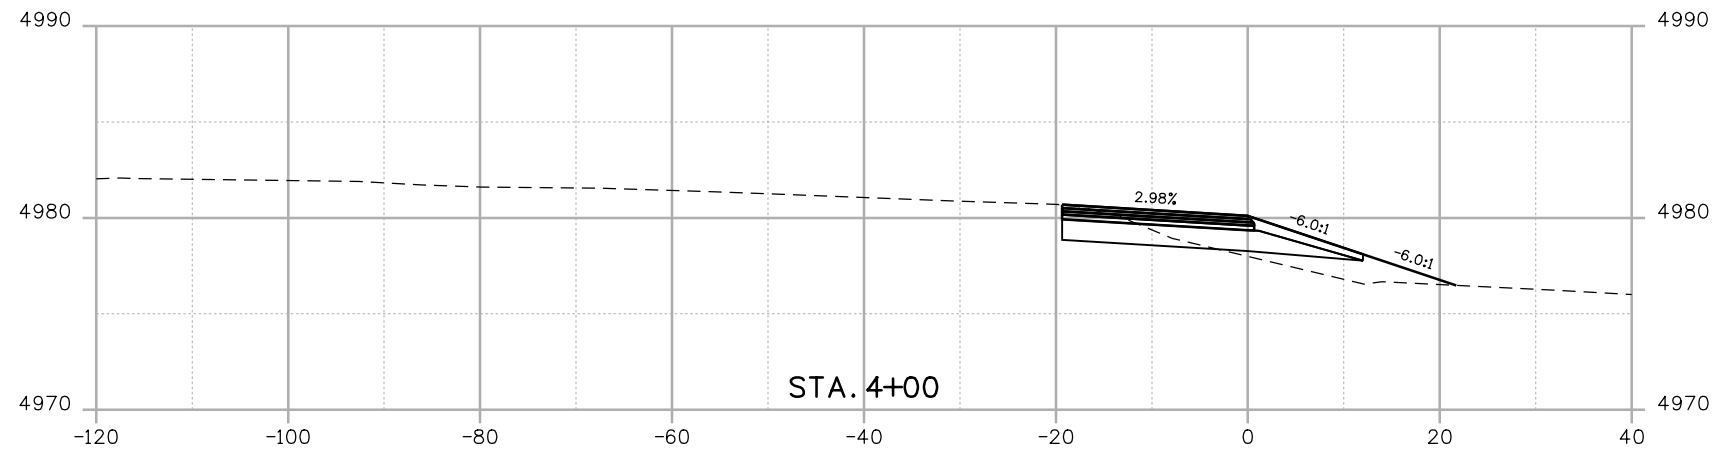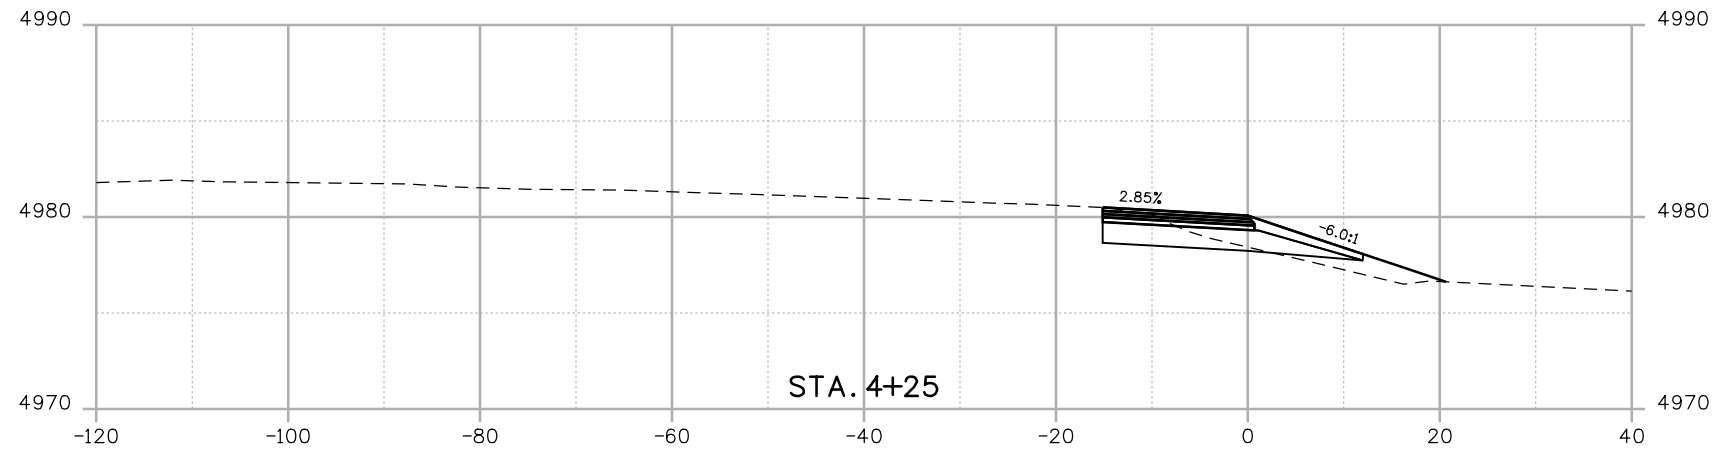


Print Date: 8/18/2014
 File Name: 19056Cross Section.dgn
 Horiz. Scale: 1:20 Vert. Scale: As Noted

JFS&A J. F. SATO AND ASSOCIATES
 5898 South Rapp Street
 Littleton, Colorado 80120



| Sheet Revisions | | |
|-----------------|----------|-------|
| Date: | Comments | Init. |
| | | |
| | | |
| | | |

Colorado Department of Transportation

 902 Erie Avenue
 Pueblo, CO 81001
 Phone: 719-562-5509 FAX: 719-546-5702
Region 2 **DTD**

As Constructed
 No Revisions:
 Revised:
 Void:

US 50 WEST CROSS SECTIONS PURCELL BLVD.
 Designer: ACE
 Detailer: AB
 Subset: XS
 Structure Numbers
 Subset Sheets: X114 of X115

Project No./Code
 FSA 0503-081
 19751
Sheet Number 514

