

900 > 23.99' 45"
 54.00 > 23.99' 45"
 177 > 16.5' 45"
 45.22.6.111 X ENGR
 1 CONTRACT 0.2016
 14589000776.222
 776.22214589000
 8900076.222.480
 9822.8798 | 432
 8222.8798 | 432

28 lm

12x lm

- NOTES:
1. PIPING IS RUN ABOVE CEILING ON HANGERS SUPPORTED BY PURLINS.
 2. ALL HOT WATER PIPING IS INSULATED A MINIMUM OF 3/4"
 3. REFRIGERATOR CONNECTOR IS FOR SERVING 1/4" ICE MAKER CONNECTION.
 4. ALL PIPING IS CONCEALED BELOW FLOOR, IN WALLS OR ABOVE CEILING.
 5. INCOMING WATER LINE BELOW SLAB.
 6. PIPES SIZES ARE SHOWN ON DRAWING P5.




AE LEUKEN, LLC
 ARCHITECTURAL ENGINEERS

1122 N. EL PASO ST
 COLORADO SPRINGS CO, 80903
 PHONE : (719) 398 1155

MILE HIGH ROSE LLC
 180 COUNTY RD 599
 WALSENBURG, CO 81089

NO. DATE DESCRIPTION

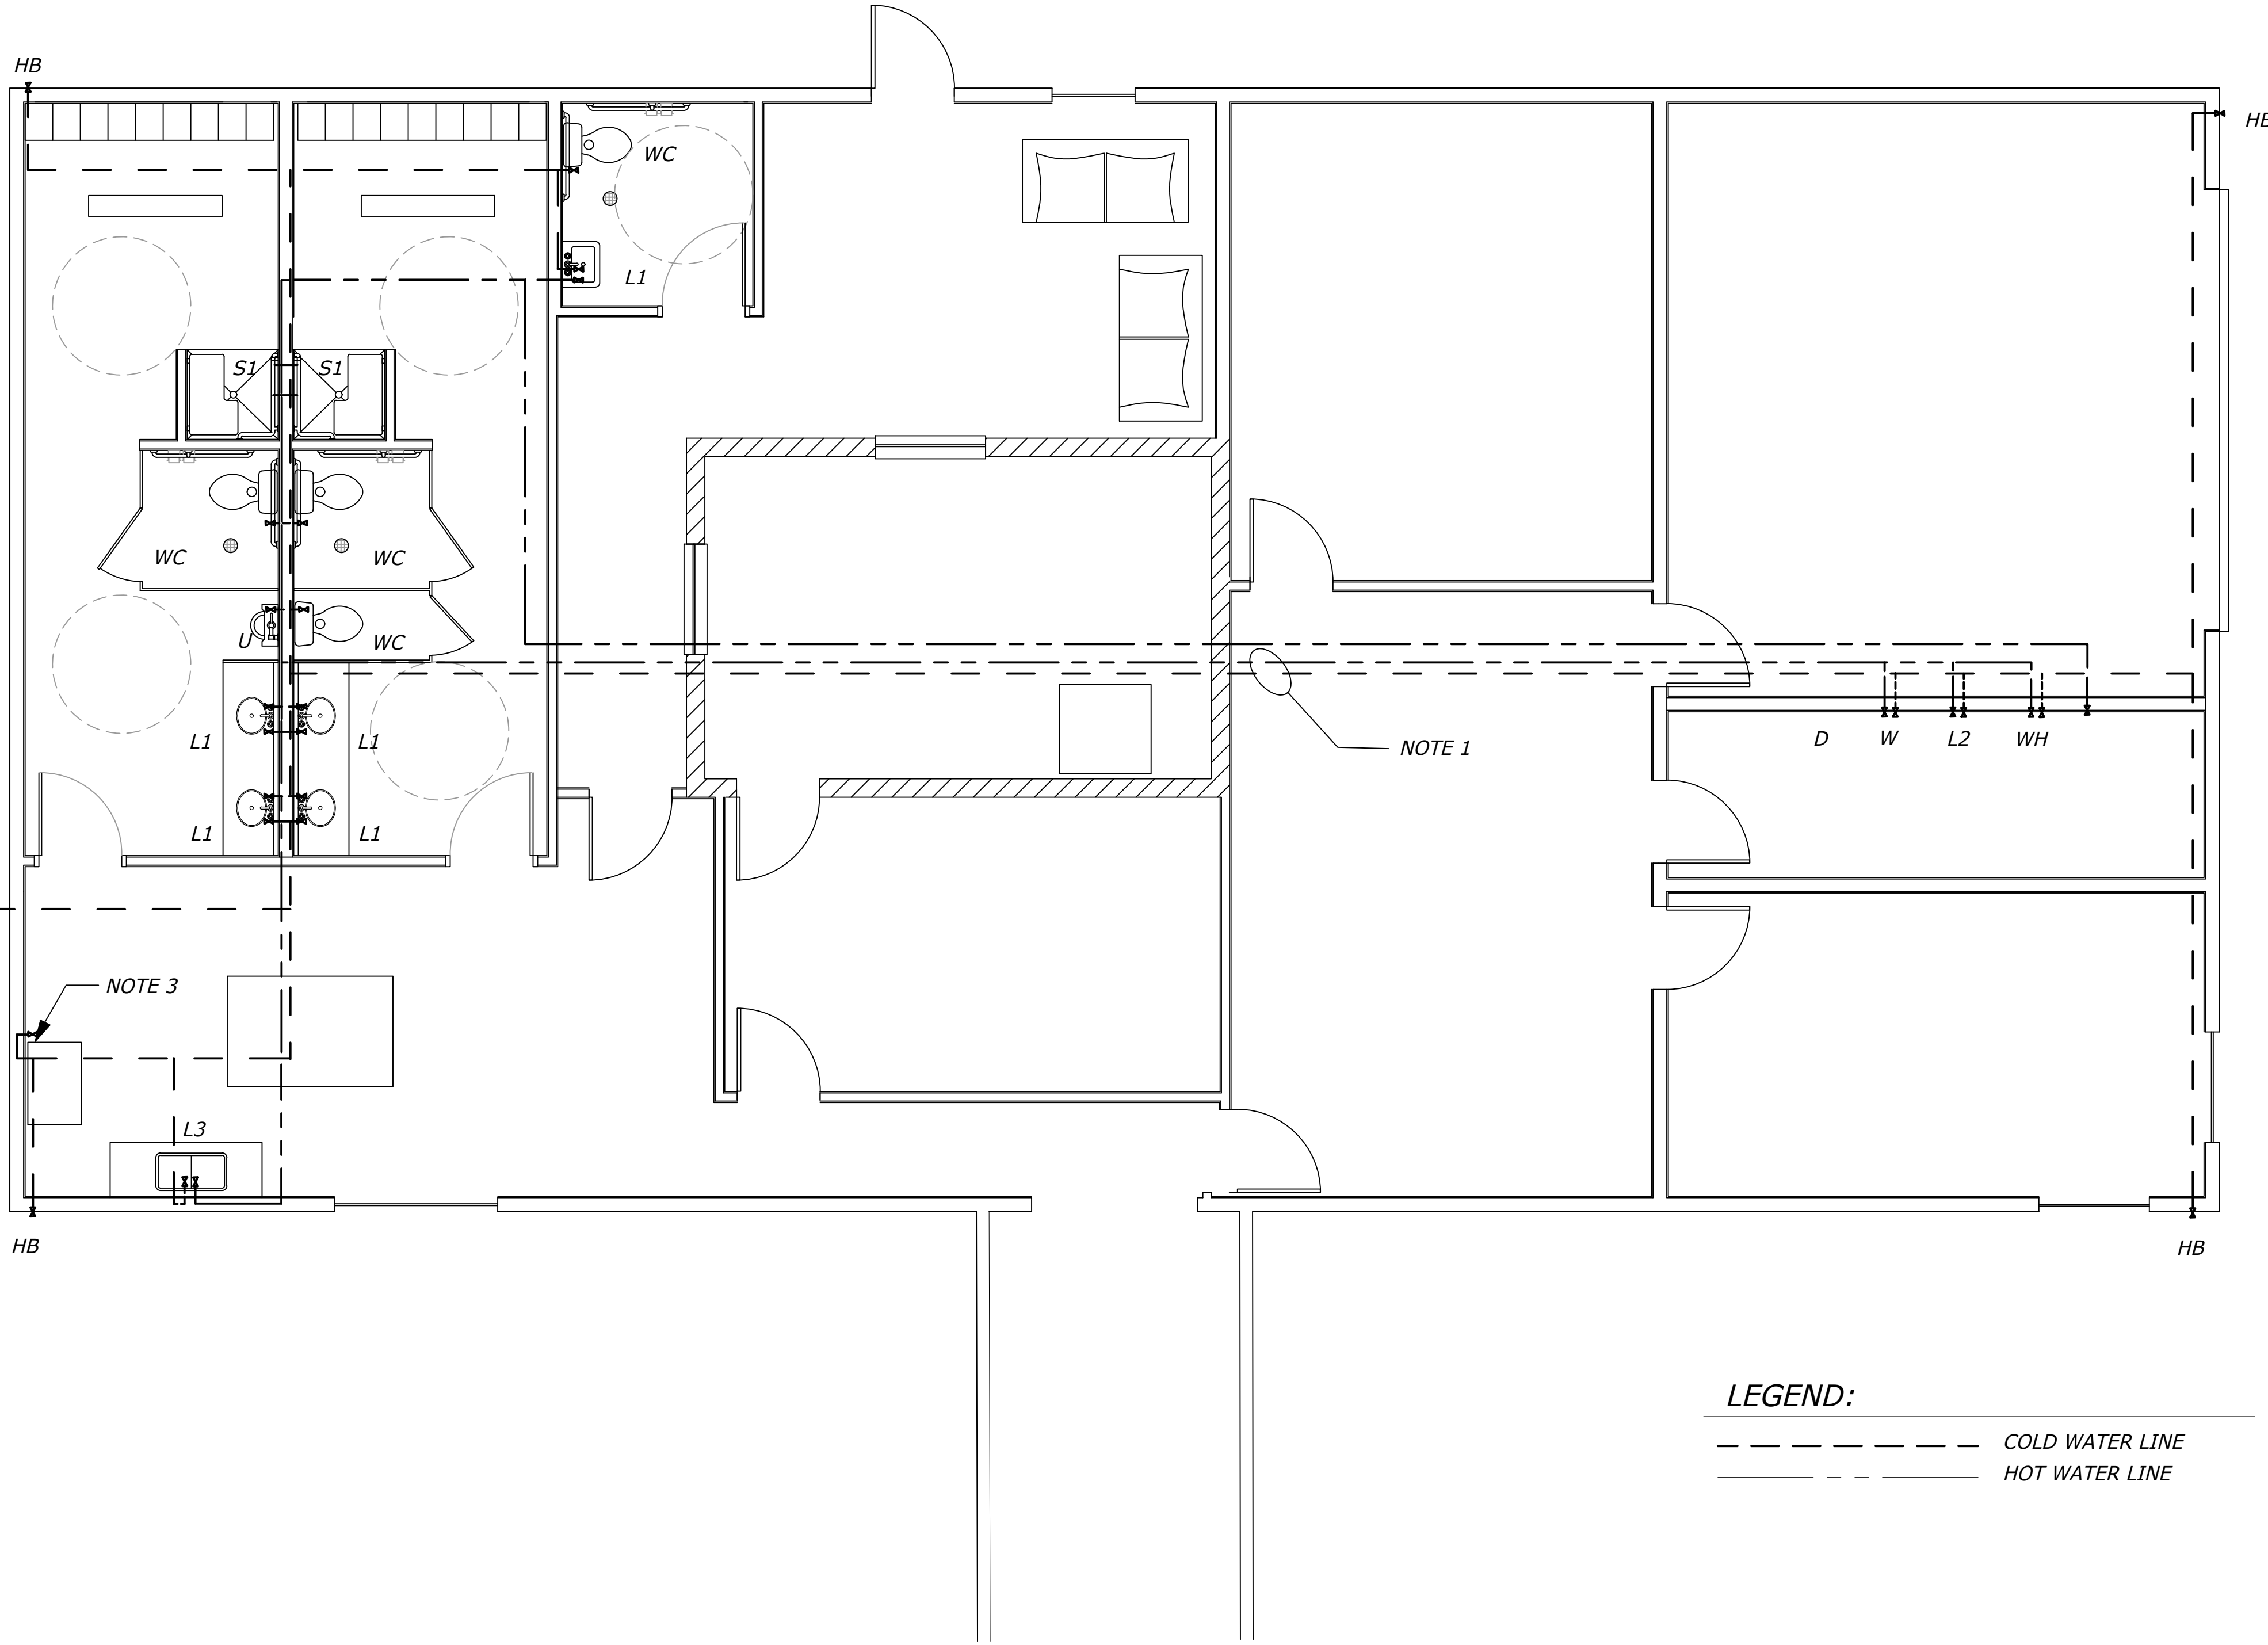

LEGEND:
 - - - - - COLD WATER LINE
 _____ HOT WATER LINE

1 MAIN WATER SUPPLY PLAN
P3 SCALE: 1/8" = 1'-0"

DATE: XX/XX/XXXX
 CHECKED BY: JJG
 PROJECT NO: PROJECT#
 SHEET: H20 SUPPLY PLAN

P3