


900 > 23.99' 45"
 54.00 > 23.99' 45"
 177 > 16.5' 45"
 45.22.6.111 X ENGR
 1. CONTRACT 0.2016
 14589000776.422
 776.2221498940C
 8900076.222.480
 9822.8798 | 432
 8222.8798 | 432

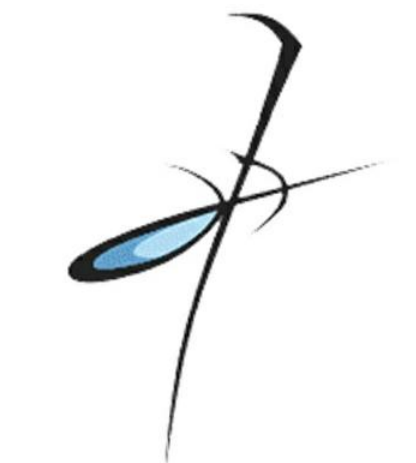

AE LEUKEN, LLC
 ARCHITECTURAL ENGINEERS


1122 N. EL PASO ST
 COLORADO SPRINGS CO, 80903
 PHONE : (719) 398 1155

MILE HIGH ROSE LLC
 180 COUNTY RD 599
 WALSENBURG, CO 81089

NO.	DATE	DESCRIPTION

DATE: XX/XX/XXXX
 CHECKED BY: JJG
 PROJECT NO: PROJECT#
 SHEET: SEWER RISER PLAN

P4

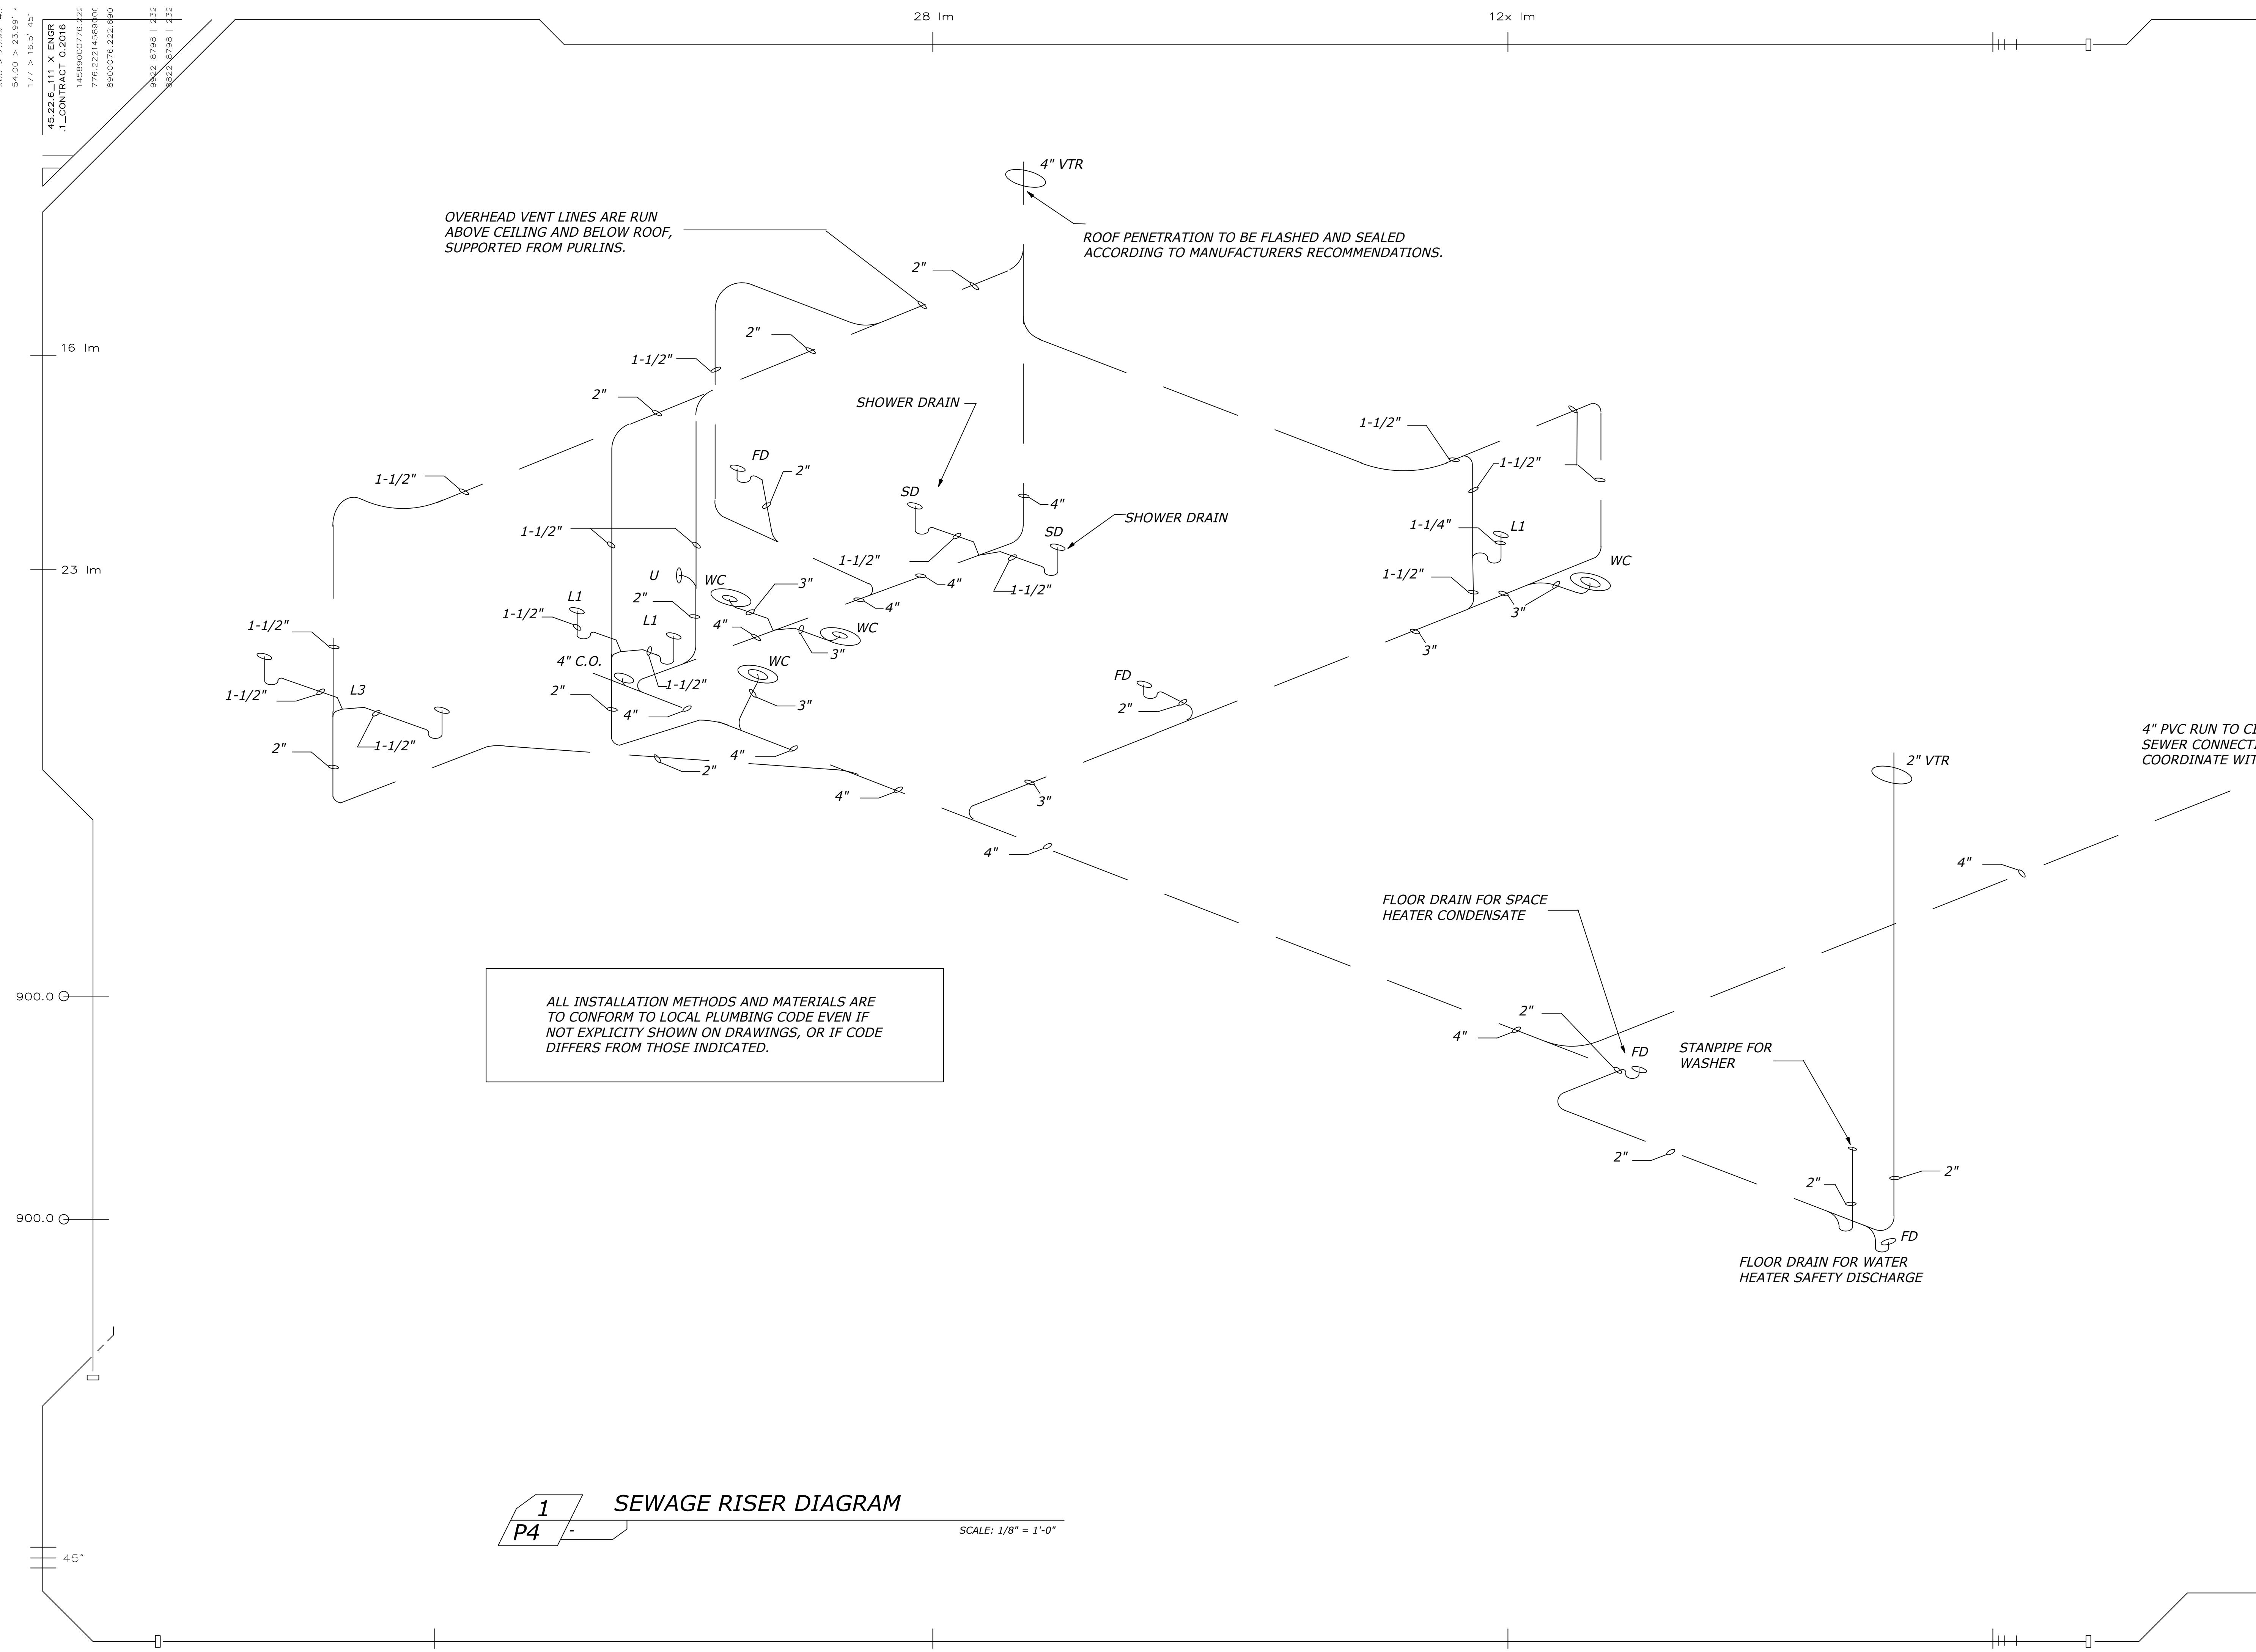

ALL INSTALLATION METHODS AND MATERIALS ARE TO CONFORM TO LOCAL PLUMBING CODE EVEN IF NOT EXPLICITLY SHOWN ON DRAWINGS, OR IF CODE DIFFERS FROM THOSE INDICATED.

1
P4 SEWAGE RISER DIAGRAM
 SCALE: 1/8" = 1'-0"