


Firm's License #

State License #

#	DESCRIPTION	DATE
1	BUILDING DEPARTMENT	7/26/17

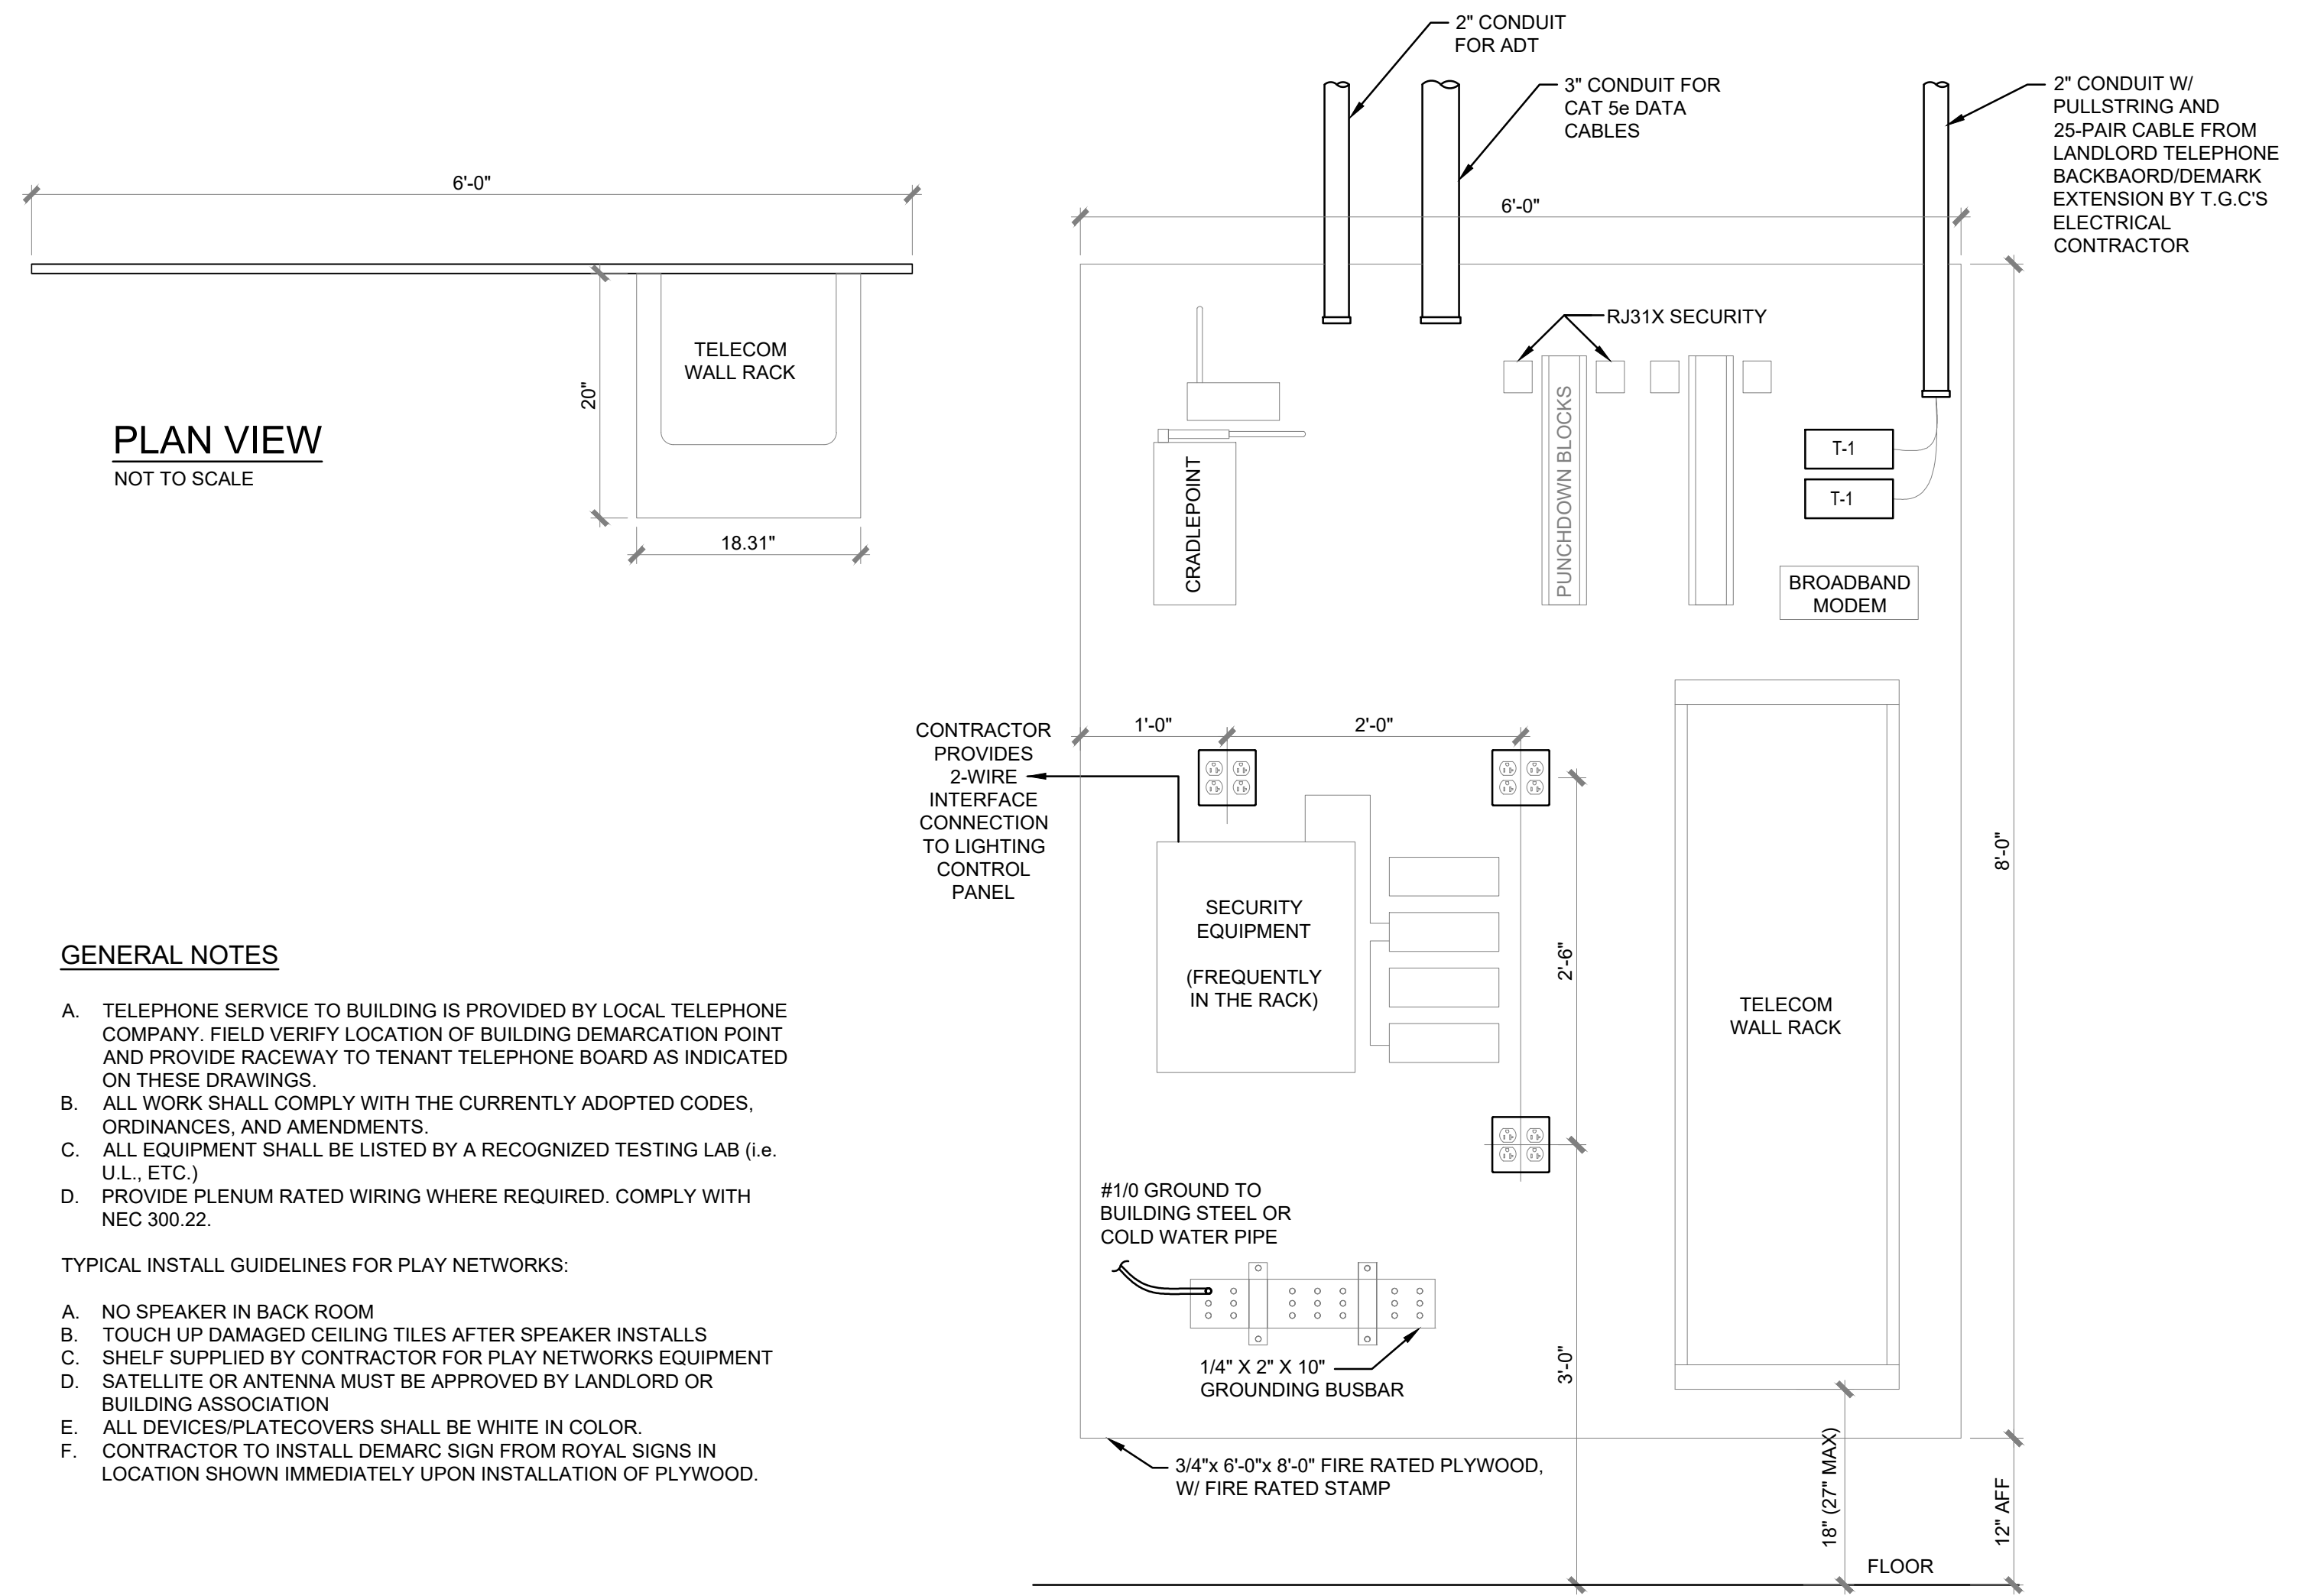

PLAN VIEW
NOT TO SCALE

GENERAL NOTES

- A. TELEPHONE SERVICE TO BUILDING IS PROVIDED BY LOCAL TELEPHONE COMPANY. FIELD VERIFY LOCATION OF BUILDING DEMARCATION POINT AND PROVIDE RACEWAY TO TENANT TELEPHONE BOARD AS INDICATED ON THESE DRAWINGS.
 - B. ALL WORK SHALL COMPLY WITH THE CURRENTLY ADOPTED CODES, ORDINANCES, AND AMENDMENTS.
 - C. ALL EQUIPMENT SHALL BE LISTED BY A RECOGNIZED TESTING LAB (i.e. U.L., ETC.)
 - D. PROVIDE PLENUM RATED WIRING WHERE REQUIRED. COMPLY WITH NEC 900.22.
- TYPICAL INSTALL GUIDELINES FOR PLAY NETWORKS:
- A. NO SPEAKER IN BACK ROOM
 - B. TOUCH UP DAMAGED CEILING TILES AFTER SPEAKER INSTALLS
 - C. SHELF SUPPLIED BY CONTRACTOR FOR PLAY NETWORKS EQUIPMENT
 - D. SATELLITE OR ANTENNA MUST BE APPROVED BY LANDLORD OR BUILDING ASSOCIATION
 - E. ALL DEVICES/PLATECOVERS SHALL BE WHITE IN COLOR.
 - F. CONTRACTOR TO INSTALL DEMARC SIGN FROM ROYAL SIGNS IN LOCATION SHOWN IMMEDIATELY UPON INSTALLATION OF PLYWOOD.

A2 TELEPHONE BOARD ELEVATION
NTS

US HWY 50 & CLUB MANOR DR
908 W US HWY 50

PUEBLO, CO 81008

TELEPHONE BOARD ELEVATION

MDC
CORPORATE - RELO
686

DESIGN DEVELOPMENT

DATE:	12/21/2017
SCALE:	NO SCALE
DRAWN BY:	XXX
PROJECT No.:	TMO384
SHEET:	

E302