

TABULATION OF SIGNING (1 OF 27)

SIGN NUMBER	HIGHWAY	MILEPOST	DIRECTION	LOCATION	SIGN	PANEL SIZE (IN)			BACKGROUND COLOR	LEGEND	202-00810	202-00821	210-00810	210-00815	614-00011	614-00012	614-01503		614-01573		614-80001	
						REMOVAL OF GROUND SIGN	REMOVAL OF SIGN PANEL	RESET GROUND SIGN			RESET SIGN PANEL	SIGN PANEL (CLASS I)	SIGN PANEL (CLASS II)	P	*	P1	*	FLASHING BEACON (SOLAR POWERED)				
																			EA	EA	EA	EA
SH 9A - NORTHBOUND																						
1	A	9A	0.04	NB	RT	M3-1	24	X	12	WHT	NORTH											
	B	9A	0.04	NB	RT	M1-5(9)	24	X	24	WHT	C-9					2.00		1				
2	X	9A	0.05	NB	RT	R2-1(65)	REMOVE			WHT	SPEED LIMIT 65	1										
3	A	9A	0.06	NB	RT	R2-1(65)	36	X	48	WHT	SPEED LIMIT 65					12.00			1			
4	A	9A	0.08	NB	RT	D2-3	96	X	42	GRN	Guffey 22 Cripple Creek 40 Fairplay 64**					28.00			2			
	X	9A	0.08	NB	RT	D2-2	REMOVE			GRN	HARTSEL 47 FAIRPLAY 64	1										
	Y	9A	0.08	NB	RT	M1-5(9)	REMOVE			WHT	C-9											
5	A	9A	0.12	NB	RT	R10-50	42	X	48	WHT	STOP WHEN SCHOOL BUS SIGNALS FLASH RED					14.00						
	X	9A	0.12	NB	RT	R10-50	REMOVE			WHT	STOP WHEN SCHOOL BUS SIGNALS FLASH RED		1									
6	A	9A	0.15	NB	RT	D6-4C	24	X	24	BLUE	Scenic Byway					4.00						
	B	9A	0.15	NB	RT	D6-4	24	X	24	WHT	AMERICA'S BYWAYS					4.00			1	U		
	C	9A	0.15	NB	RT	SPECIAL	48	X	30	BLUE	Gold Belt Tour**					10.00						
7	X	9A	0.17	NB	RT	W1-2L	REMOVE			YEL	[CURVE SYMBOL]	1										
	Y	9A	0.17	NB	RT	W13-1P(55)	REMOVE			YEL	55 M.P.H.											
8	X	9A	0.19	NB	RT	D6-4C	REMOVE			BLUE	Scenic Byway	1										
	Y	9A	0.19	NB	RT	SPECIAL	REMOVE			BLUE	Gold Belt Tour											
	Z	9A	0.19	NB	RT	D6-4A	REMOVE			WHT	AMERICA'S BYWAYS											
9	A	9A	0.27	NB	RT	W1-2L	36	X	36	YEL	[CURVE SYMBOL]					9.00			1			
	B	9A	0.27	NB	RT	W13-1P(55)	24	X	24	YEL	55 MPH					4.00						
10	A	9A	0.30	WB	RT	R1-1	36	X	36	RED	STOP					9.00						
	B	9A	0.30	NB	RT	D3-1	30	X	12	GRN	CR 62**					2.50			1	T		
	C	9A	0.30	SB	LT	D3-1	30	X	12	GRN	CR 62**					2.50						
	X	9A	0.30	WB	RT	R1-1	REMOVE			RED	STOP	1										
11	X	9A	0.94	NB	RT	W1-2R	REMOVE			YEL	[CURVE SYMBOL]	1										
	Y	9A	0.94	NB	RT	W13-1P(60)	REMOVE			YEL	60 M.P.H.											
12	A	9A	1.00	NB	RT	D10-1(1)	10	X	18	GRN	MILE 1				1.25			1				
	B	9A	1.00	SB	LT	D10-1(1)	10	X	18	GRN	MILE 1				1.25							
	X	9A	1.00	NB	RT	D10-1(1)	REMOVE			GRN	MILE 1	1										
	Y	9A	1.00	SB	LT	D10-1(1)	REMOVE			GRN	MILE 1											
SH 9 SIGNING SUBTOTAL (1 OF 27)											7	1	0	0	8.50	99.00	2	6	0			

NOTES:

1) FOR LEGEND, SEE SHEET 27 OF 27.

Print Date: 12/19/2016	Sheet Revisions			Colorado Department of Transportation		As Constructed		TABULATION OF SIGNING			Project No./Code	
File Name: 21255DES_Tab_Sign01.dgn	Date:	Comments	Init.	 1480 Quail Lake, Suite A Colorado Springs, CO 80906 Phone: 719-634-2323 FAX: 719-227-3298 Region 2		No Revisions:					STA 0503-089	
Horiz. Scale: 1:1 Vert. Scale: N/A								Revised:		21255		
 TRANSPORTATION AECOM Technical Services, Inc. 2315 Bluffgate Parkway, Suite 150 Colorado Springs, CO 80920 T 719.531.0001 www.aecom.com				 DW		Void:		Designer: JAB Structure Numbers Detailer: LMB Subset: TAB-SIGN Subset Sheets: 1 of 27			Sheet Number 29	

jason.bonini:3:38:15 PM: \\617479-PWINT.aecomonline.local\AECOM_D501_NA\Documents\60505397-US50_RoyalGorge_West_Shg_Jct_North\900_Work\910_CAD\02_SHEETS\02_Roadway\21255DES_Tab_Sign01.dgn

TABULATION OF SIGNING (2 OF 27)

SIGN NUMBER	HIGHWAY	MILEPOST	DIRECTION	LOCATION	SIGN	PANEL SIZE (IN)			BACKGROUND COLOR	LEGEND	202-00810	202-00821	210-00810	210-00815	614-00011	614-00012	614-01503		614-01573		614-80001
						REMOVAL OF GROUND SIGN	REMOVAL OF SIGN PANEL	RESET GROUND SIGN			RESET SIGN PANEL	SIGN PANEL (CLASS I)	SIGN PANEL (CLASS II)	P	*	P1	*	FLASHING BEACON (SOLAR POWERED)			
																			EA	EA	EA
SH 9A - NORTHBOUND																					
13	A	9A	1.03	NB	RT	W1-2R	36	X	36	YEL	[CURVE SYMBOL]					9.00			1		
	B	9A	1.03	NB	RT	W13-1P(60)	24	X	24	YEL	60 MPH					4.00					
14	X	9A	1.20	NB	RT	W1-2L	REMOVE			YEL	[CURVE SYMBOL]	1									
15	A	9A	1.34	NB	RT	W1-2L	36	X	36	YEL	[CURVE SYMBOL]					9.00			1		
16	X	9A	1.50	NB	RT	W1-2L	REMOVE			YEL	[CURVE SYMBOL]	1									
	Y	9A	1.50	NB	RT	W13-1P(60)	REMOVE			YEL	60 M.P.H.										
17	A	9A	1.53	NB	RT	W1-2L	36	X	36	YEL	[CURVE SYMBOL]					9.00			1		
	B	9A	1.53	NB	RT	W13-1P(60)	24	X	24	YEL	60 MPH					4.00					
18	X	9A	1.84	NB	RT	W1-2L	REMOVE			YEL	[CURVE SYMBOL]	1									
19	A	9A	1.93	NB	RT	W1-2L	36	X	36	YEL	[CURVE SYMBOL]					9.00			1		
20	A	9A	2.00	NB	RT	D10-1(2)	10	X	18	GRN	MILE 2				1.25			1			
	B	9A	2.00	SB	LT	D10-1(2)	10	X	18	GRN	MILE 2				1.25						
	X	9A	2.00	NB	RT	D10-1(2)	REMOVE			GRN	MILE 2	1									
	Y	9A	2.00	SB	LT	D10-1(2)	REMOVE			GRN	MILE 2										
21	A	9A	2.18	NB	RT	W11-8	36	X	36	YEL	[EMERGENCY VEHICLE]					9.00			1		
22	X	9A	2.19	NB	RT	SPECIAL	REMOVE			YEL	FIRE DEPARTMENT	1									
	Y	9A	2.19	NB	RT	W16-2AP(500)	REMOVE			YEL	500 FT										
23	A	9A	3.00	NB	RT	D10-1(3)	10	X	18	GRN	MILE 3				1.25			1			
	B	9A	3.00	SB	LT	D10-1(3)	10	X	18	GRN	MILE 3				1.25						
	X	9A	3.00	NB	RT	D10-1(3)	REMOVE			GRN	MILE 3	1									
	Y	9A	3.00	SB	LT	D10-1(3)	REMOVE			GRN	MILE 3										
24	A	9A	3.13	NB	RT	STRID	12	X	18	WHT	J 15 A 3.14				1.50			1			
	X	9A	3.13	NB	RT	STRID	REMOVE			WHT	J 15 A	1									
25	X	9A	3.97	NB	RT	D10-1(4)	REMOVE			GRN	MILE 4	1									
	Y	9A	3.97	SB	LT	D10-1(4)	REMOVE			GRN	MILE 4										
26	A	9A	4.00	NB	RT	D10-1(4)	10	X	18	GRN	MILE 4				1.25			1			
	B	9A	4.00	SB	LT	D10-1(4)	10	X	18	GRN	MILE 4				1.25						
27	A	9A	4.75	NB	RT	W11-3	36	X	36	YEL	[DEER]					9.00			1		
	B	9A	4.75	NB	RT	W7-3AP(6)	24	X	18	YEL	NEXT 6 MILES					3.00				1	
SH 9 SIGNING SUBTOTAL (2 OF 27)											8	0	0	0	9.00	65.00	4	6	1		


NOTES:

1) FOR LEGEND, SEE SHEET 27 OF 27.

Print Date: 12/19/2016
File Name: 21255DES_Tab_Sign02.dgn
Horiz. Scale: 1:1 Vert. Scale: N/A
TRANSPORTATION
AECOM Technical Services, Inc. 2315 Bluffgate Parkway, Suite 150 Colorado Springs, CO 80920 T 719.531.0001 www.aecom.com

Sheet Revisions		
Date:	Comments	Init.

Colorado Department of Transportation



1480 Quail Lake, Suite A
Colorado Springs, CO 80906
Phone: 719-634-2323 FAX: 719-227-3298

Region 2 DW

As Constructed	TABULATION OF SIGNING			
	No Revisions:			
	Revised:	Designer: JAB	Structure Numbers	
	Void:	Detailer: LMB	Subset Sheets: 2 of 27	

Project No./Code
STA 0503-089
21255
Sheet Number 30


jason.bonini:3:38:32 PM p.w.\617479-PWINT\aecononline.local\AECOM_DSO1_NA\Documents\60505397-US50 Royal Gorge West_Shg_Jct North\900 Work\910 CAD\02 SHEETS\02_Roadway\21255DES_Tab_Sign02.dgn

TABULATION OF SIGNING (3 OF 27)

SIGN NUMBER	HIGHWAY	MILEPOST	DIRECTION	LOCATION	SIGN	PANEL SIZE (IN)			BACKGROUND COLOR	LEGEND	202-00810	202-00821	210-00810	210-00815	614-00011	614-00012	614-01503		614-01573		614-80001	
						REMOVAL OF GROUND SIGN	REMOVAL OF SIGN PANEL	RESET GROUND SIGN			RESET SIGN PANEL	SIGN PANEL (CLASS I)	SIGN PANEL (CLASS II)	P	*	P1	*	FLASHING BEACON (SOLAR POWERED)				
																			EA	EA	EA	EA
SH 9A - NORTHBOUND																						
28	X	9A	4.80	NB	RT	W1-2R	REMOVE			YEL	[CURVE SYMBOL]	1										
	Y	9A	4.80	NB	RT	W13-1P(60)	REMOVE			YEL	60 M.P.H.											
29	A	9A	4.89	NB	RT	W1-2R	36	X	36	YEL	[CURVE SYMBOL]				9.00				1			
	B	9A	4.89	NB	RT	W13-1P(50)	24	X	24	YEL	50 MPH				4.00							
30	X	9A	4.96	NB	RT	D10-1(5)	REMOVE			GRN	MILE 5	1										
	Y	9A	4.96	SB	LT	D10-1(5)	REMOVE			GRN	MILE 5											
31	A	9A	5.00	NB	RT	D10-1(5)	10	X	18	GRN	MILE 5				1.25				1			
	B	9A	5.00	SB	LT	D10-1(5)	10	X	18	GRN	MILE 5				1.25							
32	A	9A	5.03	NB	RT	R2-1(65)	30	X	36	WHT	SPEED LIMIT 65				7.50					1		
33	A	9A	5.45	NB	RT	R2-1(65)	30	X	36	WHT	SPEED LIMIT 65				7.50						1	
	X	9A	5.45	NB	RT	R2-1(65)	REMOVE			WHT	SPEED LIMIT 65	1										
34	X	9A	5.50	NB	RT	W1-2R	REMOVE			YEL	[CURVE SYMBOL]	1										
	Y	9A	5.54	NB	RT	W11-3	REMOVE			YEL	[DEER]	1										
35	X	9A	5.54	NB	RT	W7-3AP(5)	REMOVE			YEL	NEXT 5 MILES											
	Y	9A	5.54	NB	RT	W7-3AP(5)	REMOVE			YEL	NEXT 5 MILES											
36	X	9A	5.95	NB	RT	D10-1(6)	REMOVE			GRN	MILE 6	1										
	Y	9A	5.95	SB	LT	D10-1(6)	REMOVE			GRN	MILE 6											
37	A	9A	6.00	NB	RT	D10-1(6)	10	X	18	GRN	MILE 6				1.25				1			
	B	9A	6.00	SB	LT	D10-1(6)	10	X	18	GRN	MILE 6				1.25							
38	X	9A	6.29	NB	RT	W1-4L	REMOVE			YEL	[REVERSE CURVE]	1										
39	A	9A	6.38	NB	RT	W1-4L	36	X	36	YEL	[REVERSE CURVE]				9.00							
	B	9A	6.38	NB	RT	W13-1P(60)	24	X	24	YEL	60 MPH				4.00						1	
40	A	9A	6.84	NB	RT	W1-2R	36	X	36	YEL	[CURVE SYMBOL]				9.00							
	B	9A	6.84	NB	RT	W13-1P(55)	24	X	24	YEL	55 MPH				4.00							
	X	9A	6.84	NB	RT	W1-2R	REMOVE			YEL	[CURVE SYMBOL]											
	Y	9A	6.84	NB	RT	W13-1P(60)	REMOVE			YEL	60 M.P.H.											
41	X	9A	6.95	NB	RT	D10-1(7)	REMOVE			GRN	MILE 7	1										
	Y	9A	6.95	SB	LT	D10-1(7)	REMOVE			GRN	MILE 7											
42	A	9A	7.00	NB	RT	D10-1(7)	10	X	18	GRN	MILE 7				1.25							
	B	9A	7.00	SB	LT	D10-1(7)	10	X	18	GRN	MILE 7				1.25					1		
SH 9 SIGNING SUBTOTAL (3 OF 27)											8	2	0	0	7.50	54.00	3	4	0			

NOTES:

1) FOR LEGEND, SEE SHEET 27 OF 27.

Print Date: 12/19/2016	Sheet Revisions			Colorado Department of Transportation		As Constructed		TABULATION OF SIGNING			Project No./Code	
File Name: 21255DES_Tab_Sign03.dgn	Date:	Comments	Init.	 1480 Quail Lake, Suite A Colorado Springs, CO 80906 Phone: 719-634-2323 FAX: 719-227-3298 Region 2		No Revisions:					STA 0503-089	
Horiz. Scale: 1:1 Vert. Scale: N/A								Revised:		Designer: JAB		Structure Numbers
TRANSPORTATION						Void:		Detailer: LMB		21255		
AECOM Technical Services, Inc. 2315 Bluffgate Parkway, Suite 150 Colorado Springs, CO 80920 T 719.531.0001 www.aecom.com								Subset: TAB-SIGN		Subset Sheets: 3 of 27		Sheet Number 31



jason.bonini:3:38:46 PM p:\617479-PWINT\oecomonline.local\AECOM_DSO1_NA\Documents\60505397-US50 Jct North\900 Work\910 CAD\02 SHEETS\02_Roadway\21255DES_Tab_Sign03.dgn

TABULATION OF SIGNING (4 OF 27)

SIGN NUMBER	HIGHWAY	MILEPOST	DIRECTION	LOCATION	SIGN	PANEL SIZE (IN)			BACKGROUND COLOR	LEGEND	202-00810	202-00821	210-00810	210-00815	614-00011	614-00012	614-01503		614-01573		614-80001
						REMOVAL OF GROUND SIGN	REMOVAL OF SIGN PANEL	RESET GROUND SIGN			RESET SIGN PANEL	SIGN PANEL (CLASS I)	SIGN PANEL (CLASS II)	P	*	P1	*	FLASHING BEACON (SOLAR POWERED)			
																			EA	EA	EA
SH 9A - NORTHBOUND																					
43	X	9A	7.06	NB	RT	W1-5R	REMOVE			YEL	[WINDING ROAD]	1									
	Y	9A	7.06	NB	RT	W13-1P(55)	REMOVE			YEL	55 M.P.H.										
44	A	9A	7.15	NB	RT	W1-4L	36	X	36	YEL	[REVERSE CURVE]				9.00				1		
	B	9A	7.15	NB	RT	W13-1P(55)	24	X	24	YEL	55 MPH				4.00						
45	A	9A	7.18	SB	LT	W1-8R	24	X	30	YEL	[CHEVRON] (INSTALL CHEVRONS AT 160-FOOT SPACINGS)				5.00			1			
46	A	9A	7.21	SB	LT	W1-8R	24	X	30	YEL	[CHEVRON]				5.00			1			
47	A	9A	7.24	SB	LT	W1-8R	24	X	30	YEL	[CHEVRON]				5.00			1			
48	A	9A	7.69	NB	RT	R2-1(55)	36	X	48	WHT	SPEED LIMIT 55				12.00						
	X	9A	7.69	NB	RT	R2-1(55)	REMOVE			WHT	SPEED LIMIT 55		1								
49	X	9A	7.94	NB	RT	D10-1(8)	REMOVE			GRN	MILE 8	1									
	Y	9A	7.94	SB	LT	D10-1(8)	REMOVE			GRN	MILE 8										
50	A	9A	8.00	NB	RT	D10-1(8)	10	X	18	GRN	MILE 8				1.25			1			
	B	9A	8.00	SB	LT	D10-1(8)	10	X	18	GRN	MILE 8				1.25						
51	X	9A	8.11	NB	RT	R2-1(45)	REMOVE			WHT	SPEED LIMIT 45		1								
52	X	9A	8.24	NB	RT	W1-2L	REMOVE			YEL	[CURVE SYMBOL]	1									
	Y	9A	8.24	NB	RT	W13-1P(40)	REMOVE			YEL	40 M.P.H.										
53	A	9A	8.26	NB	RT	W1-2L	36	X	36	YEL	[CURVE SYMBOL]				9.00					1	
	B	9A	8.26	NB	RT	W13-1P(40)	24	X	24	YEL	40 MPH				4.00						
54	A	9A	8.29	NB	RT	W1-8L	24	X	30	YEL	[CHEVRON] (INSTALL CHEVRONS AT 120-FOOT SPACINGS)				5.00			1			
	B	9A	8.29	SB	LT	W1-8R	24	X	30	YEL	[CHEVRON]				5.00						
55	A	9A	8.31	NB	RT	W1-8L	24	X	30	YEL	[CHEVRON]				5.00			1			
	B	9A	8.31	SB	LT	W1-8R	24	X	30	YEL	[CHEVRON]				5.00						
56	A	9A	8.34	NB	RT	W1-8L	24	X	30	YEL	[CHEVRON]				5.00			1			
	B	9A	8.34	SB	LT	W1-8R	24	X	30	YEL	[CHEVRON]				5.00						
57	A	9A	8.36	NB	RT	W1-8L	24	X	30	YEL	[CHEVRON]				5.00			1			
	B	9A	8.36	SB	LT	W1-8R	24	X	30	YEL	[CHEVRON]				5.00						
58	A	9A	8.38	NB	RT	W1-8L	24	X	30	YEL	[CHEVRON]				5.00			1			
	B	9A	8.38	SB	LT	W1-8R	24	X	30	YEL	[CHEVRON]				5.00						
SH 9 SIGNING SUBTOTAL (4 OF 27)											3	2	0	0	67.50	38.00	9	2	0		

NOTES:

1) FOR LEGEND, SEE SHEET 27 OF 27.

Print Date: 12/19/2016	Sheet Revisions			Colorado Department of Transportation		As Constructed		TABULATION OF SIGNING			Project No./Code	
File Name: 21255DES_Tab_Sign04.dgn	Date:	Comments	Init.	 1480 Quail Lake, Suite A Colorado Springs, CO 80906 Phone: 719-634-2323 FAX: 719-227-3298 Region 2		No Revisions:					STA 0503-089	
Horiz. Scale: 1:1 Vert. Scale: N/A								Revised:		Designer: JAB		Structure Numbers
 AECOM Technical Services, Inc. 2315 Bluffgate Parkway, Suite 150 Colorado Springs, CO 80920 T 719.531.0001 www.aecom.com							Void:		Detailer: LMB		21255	
							Subset: TAB-SIGN		Subset Sheets: 4 of 27		Sheet Number 32	





jason.bonini:3:39:01 PM pw:\617479-PWINT.aecomonline.local\AECOM_DS01_NA\Documents\60505397-US50_RoyalGorge West_S9.ctb North\900 Work\910 CAD\02 SHEETS\02_Roadway\21255DES_Tab_Sign04.dgn

TABULATION OF SIGNING (5 OF 27)

SIGN NUMBER	HIGHWAY	MILEPOST	DIRECTION	LOCATION	SIGN	PANEL SIZE (IN)			BACKGROUND COLOR	LEGEND	202-00810	202-00821	210-00810	210-00815	614-00011	614-00012	614-01503		614-01573		614-80001
						REMOVAL OF GROUND SIGN	REMOVAL OF SIGN PANEL	RESET GROUND SIGN			RESET SIGN PANEL	SIGN PANEL (CLASS I)	SIGN PANEL (CLASS II)	P	*	P1	*	FLASHING BEACON (SOLAR POWERED)			
																			EA	EA	EA
SH 9A - NORTHBOUND																					
59	A	9A	8.40	NB	RT	W1-8L	24	X	30	YEL	[CHEVRON]					5.00					
	B	9A	8.40	SB	LT	W1-8R	24	X	30	YEL	[CHEVRON]					5.00		1			
60	A	9A	8.43	NB	RT	W1-8L	24	X	30	YEL	[CHEVRON]					5.00					
	B	9A	8.43	SB	LT	W1-8R	24	X	30	YEL	[CHEVRON]					5.00		1			
61	A	9A	8.45	NB	RT	W1-8L	24	X	30	YEL	[CHEVRON]					5.00					
	B	9A	8.45	SB	LT	W1-8R	24	X	30	YEL	[CHEVRON]					5.00		1			
62	A	9A	8.51	NB	RT	W1-10L	36	X	36	YEL	[CURVE/INTERSECTION SYMBOL]					9.00					
	B	9A	8.51	NB	RT	W13-1P(45)	24	X	24	YEL	45 MPH					4.00				1	
63	A	9A	8.54	NB	RT	D1-2A	108	X	30	GRN	Cripple Creek 31 -> Florissant 32 ->**					22.50					
	X	9A	8.54	NB	RT	D1-2A	REMOVE			GRN	GUFFEY 15 ^ CRIPPLE CREEK 35 ->										
64	A	9A	8.56	NB	RT	D6-4C	24	X	24	BLUE	Scenic Byway					4.00					
	B	9A	8.56	NB	RT	D6-4	24	X	24	WHT	AMERICA'S BYWAYS					4.00				1	U
	C	9A	8.56	NB	RT	SPECIAL	48	X	30	BLUE	Gold Belt Tour**					10.00					
	D	9A	8.56	NB	RT	M6-1R	21	X	15	BLUE	->					2.19					
	X	9A	8.56	NB	RT	D6-4C	REMOVE			BLUE	Scenic Byway										
	Y	9A	8.56	NB	RT	SPECIAL	REMOVE			BLUE	Gold Belt Tour ->		1								
	Z	9A	8.56	NB	RT	D6-4A	REMOVE			WHT	AMERICA'S BYWAYS										
65	A	9A	8.62	WB	RT	R1-1	36	X	36	RED	STOP					9.00					
	B	9A	8.62	NB	RT	D3-1	30	X	12	GRN	CR 11**					2.50				1	T
	C	9A	8.62	SB	LT	D3-1	30	X	12	GRN	CR 11**					2.50					
	X	9A	8.62	NB	RT	D3-1	REMOVE			GRN	HIGH PARK RD, CR-11		1								
66	A	9A	8.62	NB	RT	D3-1	60	X	12	GRN	HIGH PARK RD**					5.00				1	T
	B	9A	8.62	SB	LT	D3-1	60	X	12	GRN	HIGH PARK RD**					5.00					
	X	9A	8.62	WB	RT	R1-1	REMOVE			RED	STOP		1								
67	A	9A	8.65	NB	RT	M3-1	24	X	12	WHT	NORTH					2.00				1	
	B	9A	8.65	NB	RT	M1-5(9)	24	X	24	WHT	C-9					4.00					
	X	9A	8.65	NB	RT	M1-5(9)	REMOVE			WHT	C-9		1								
68	X	9A	8.69	NB	RT	W1-2R	REMOVE			YEL	[CURVE SYMBOL]		1								
SH 9 SIGNING SUBTOTAL (5 OF 27)											5	1	0	0	36.00	79.69	4		4		0

NOTES:

1) FOR LEGEND, SEE SHEET 27 OF 27.

Print Date: 12/19/2016	Sheet Revisions			Colorado Department of Transportation		As Constructed		TABULATION OF SIGNING			Project No./Code	
File Name: 21255DES_Tab_Sign05.dgn	Date:	Comments	Init.	 1480 Quail Lake, Suite A Colorado Springs, CO 80906 Phone: 719-634-2323 FAX: 719-227-3298		No Revisions:					STA 0503-089	
Horiz. Scale: 1:1 Vert. Scale: N/A						 Region 2		Revised:		21255		
TRANSPORTATION				 AECOM AECOM Technical Services, Inc. 2315 Bluffgate Parkway, Suite 150 Colorado Springs, CO 80920 T 719.531.0001 www.aecom.com				Void:		Sheet Number 33		
								Designer: JAB Detailer: LMB Subset: TAB-SIGN		Structure Numbers Subset Sheets: 5 of 27		



jason.bonini:3:39:16 PM:pw:\617479-PWINT.aecomonline.local:AECOM_DS01_NA\Documents\60505397-US50_RoyalGorge_West_Sig_CAD\02_SHEETS\02_Roadway\21255DES_Tab_Sign05.dgn

TABULATION OF SIGNING (6 OF 27)

SIGN NUMBER	HIGHWAY	MILEPOST	DIRECTION	LOCATION	SIGN	PANEL SIZE (IN)			BACKGROUND COLOR	LEGEND	202-00810	202-00821	210-00810	210-00815	614-00011	614-00012	614-01503		614-01573		614-80001
						REMOVAL OF GROUND SIGN	REMOVAL OF SIGN PANEL	RESET GROUND SIGN			RESET SIGN PANEL	SIGN PANEL (CLASS I)	SIGN PANEL (CLASS II)	P	*	P1	*	FLASHING BEACON (SOLAR POWERED)			
																			EA	EA	EA
SH 9A - NORTHBOUND																					
69	A	9A	8.77	NB	RT	W1-2R	36	X	36	YEL	[CURVE SYMBOL]										
	B	9A	8.77	NB	RT	W13-1P(50)	24	X	24	YEL	50 MPH									1	
70	X	9A	8.94	NB	RT	D10-1(9)	REMOVE			GRN	MILE 9	1									
	Y	9A	8.94	SB	LT	D10-1(9)	REMOVE			GRN	MILE 9										
71	A	9A	8.97	NB	RT	W1-2R	36	X	36	YEL	[CURVE SYMBOL]										
	B	9A	8.97	NB	RT	W13-1P(50)	24	X	24	YEL	50 MPH									1	
72	A	9A	9.00	NB	RT	D10-1(9)	10	X	18	GRN	MILE 9				1.25						
	B	9A	9.00	SB	LT	D10-1(9)	10	X	18	GRN	MILE 9				1.25				1		
73	X	9A	9.18	NB	RT	W1-2L	REMOVE			YEL	[CURVE SYMBOL]	1									
74	A	9A	9.26	NB	RT	S3-1	36	X	36	FYG	[SCHOOL BUS STOP AHEAD SYMBOL]										
	X	9A	9.26	NB	RT	S3-1	REMOV			FYG	SCHOOL BUS STOP AHEAD	1									
75	A	9A	9.28	NB	RT	W1-2L	36	X	36	YEL	[CURVE SYMBOL]										
	B	9A	9.28	NB	RT	W13-1P(50)	24	X	24	YEL	50 MPH										
76	A	9A	9.60	NB	RT	R2-1(55)	36	X	48	WHT	SPEED LIMIT 55										
	X	9A	9.60	NB	RT	R2-1(55)	REMOVE			WHT	SPEED LIMIT 55	1									
77	X	9A	9.85	NB	RT	W1-2L	REMOVE			YEL	[CURVE SYMBOL]	1									
78	X	9A	9.91	NB	RT	D10-2(10)	REMOVE			GRN	MILE 10	1									
	Y	9A	9.91	SB	LT	D10-2(10)	REMOVE			GRN	MILE 10										
79	A	9A	10.00	NB	RT	D10-2(10)	10	X	27	GRN	MILE 10				1.88						
	B	9A	10.00	SB	LT	D10-2(10)	10	X	27	GRN	MILE 10				1.88					1	
80	A	9A	10.81	NB	RT	D3-2	72	X	36	GRN	Tallahassee Road <-**										
81	X	9A	10.85	NB	RT	D3-2	REMOVE			GRN	Tallahassee Road <-	1									
82	A	9A	10.90	NB	RT	W8-51B	36	X	36	YEL	NO SNOWPLOWING 7PM - 5AM										
	X	9A	10.90	NB	RT	W8-51B	REMOVE			YEL	NO SNOWPLOWING 7PM - 5AM		1								
83	A	9A	10.92	NB	RT	M3-1	24	X	12	WHT	NORTH				2.00						
	B	9A	10.92	NB	RT	M1-5(9)	24	X	24	WHT	C-9				4.00					1	
	X	9A	10.92	NB	RT	M1-5(9)	REMOVE			YEL	C-9	1									
84	X	9A	10.91	NB	RT	D10-2(11)	REMOVE			GRN	MILE 11	1									
	Y	9A	10.91	SB	LT	D10-2(11)	REMOVE			GRN	MILE 11										
SH 9 SIGNING SUBTOTAL (6 OF 27)											9	1	0	0	12.25	87.00	3	7	0		

NOTES:

1) FOR LEGEND, SEE SHEET 27 OF 27.

Print Date: 12/19/2016	Sheet Revisions			Colorado Department of Transportation		As Constructed		TABULATION OF SIGNING			Project No./Code	
File Name: 21255DES_Tab_Sign06.dgn	Date:	Comments	Init.	 1480 Quail Lake, Suite A Colorado Springs, CO 80906 Phone: 719-634-2323 FAX: 719-227-3298 Region 2		No Revisions:					Designer: JAB Detailer: LMB Subset: TAB-SIGN	
Horiz. Scale: 1:1 Vert. Scale: N/A						DW		Revised:		Structure Numbers		
TRANSPORTATION				Region 2		Void:		Subset Sheets: 6 of 27			Sheet Number 34	
 AECOM Technical Services, Inc. 2315 Bluffgate Parkway, Suite 150 Colorado Springs, CO 80920 T 719.531.0001 www.aecom.com												



jason.bonini:3:39:32 PM p:\617479-PWINT\oecomonline.local\AECOM\DS01_NA\Documents\60505397-US50_Royal Gorge West_Shg_Jct North\900_Work\910_CAD\02_SHEETS\02_Roadway\21255DES_Tab_Sign06.dgn

TABULATION OF SIGNING (7 OF 27)

SIGN NUMBER	HIGHWAY	MILEPOST	DIRECTION	LOCATION	SIGN	PANEL SIZE (IN)			BACKGROUND COLOR	LEGEND	202-00810	202-00821	210-00810	210-00815	614-00011	614-00012	614-01503		614-01573		614-80001
						REMOVAL OF GROUND SIGN	REMOVAL OF SIGN PANEL	RESET GROUND SIGN			RESET SIGN PANEL	SIGN PANEL (CLASS I)	SIGN PANEL (CLASS II)	P	*	P1	*	FLASHING BEACON (SOLAR POWERED)			
																			EA	EA	EA
SH 9A - NORTHBOUND																					
85	A	9A	11.00	NB	RT	D10-2(11)	10	X	27	GRN	MILE 11										
	B	9A	11.00	SB	LT	D10-2(11)	10	X	27	GRN	MILE 11					1.88		1			
86	A	9A	11.04	NB	RT	R2-1(45)	36	X	48	WHT	SPEED LIMIT 45										
	X	9A	11.04	NB	RT	R2-1(45)	REMOVE			WHT	SPEED LIMIT 45		1								
87	X	9A	11.26	NB	RT	W1-2L	REMOVE			YEL	[CURVE SYMBOL]										
	Y	9A	11.26	NB	RT	W13-1P(35)	REMOVE			YEL	35 M.P.H.	1									
88	A	9A	11.32	NB	RT	W1-2L	36	X	36	YEL	[CURVE SYMBOL]										
	B	9A	11.32	NB	RT	W13-1P(35)	24	X	24	YEL	35 MPH					9.00				1	
89	A	9A	11.35	NB	RT	STRID	12	X	18	WHT	J 15 F 11.34					1.50				1	
90	A	9A	11.38	NB	RT	W1-8L	24	X	30	YEL	[CHEVRON] (INSTALL CHEVRONS AT 80-FOOT SPACINGS)					5.00				1	
	B	9A	11.38	SB	LT	W1-8R	24	X	30	YEL	[CHEVRON]					5.00					
91	A	9A	11.40	NB	RT	W1-8L	24	X	30	YEL	[CHEVRON]					5.00				1	
	B	9A	11.40	SB	LT	W1-8R	24	X	30	YEL	[CHEVRON]					5.00					
92	X	9A	11.40	NB	RT	W1-8L	REMOVE			YEL	[CHEVRON]	1									
93	A	9A	11.41	NB	RT	W1-8L	24	X	30	YEL	[CHEVRON]					5.00				1	
	B	9A	11.41	SB	LT	W1-8R	24	X	30	YEL	[CHEVRON]					5.00					
	X	9A	11.41	NB	RT	W1-8L	REMOVE			YEL	[CHEVRON]	1									
94	X	9A	11.42	NB	RT	W1-8L	REMOVE			YEL	[CHEVRON]	1									
95	A	9A	11.43	NB	RT	W1-8L	24	X	30	YEL	[CHEVRON]					5.00				1	
	B	9A	11.43	SB	LT	W1-8R	24	X	30	YEL	[CHEVRON]					5.00					
96	A	9A	11.44	NB	RT	W1-8L	24	X	30	YEL	[CHEVRON]					5.00				1	
	B	9A	11.44	SB	LT	W1-8R	24	X	30	YEL	[CHEVRON]					5.00					
97	A	9A	11.46	NB	RT	W1-8L	24	X	30	YEL	[CHEVRON]					5.00				1	
	B	9A	11.46	SB	LT	W1-8R	24	X	30	YEL	[CHEVRON]					5.00					
98	A	9A	11.47	NB	RT	W1-8L	24	X	30	YEL	[CHEVRON]					5.00				1	
	B	9A	11.47	SB	LT	W1-8R	24	X	30	YEL	[CHEVRON]					5.00					
99	A	9A	11.80	NB	RT	R2-1(55)	30	X	36	WHT	SPEED LIMIT 55										1
100	X	9A	11.89	NB	RT	D10-2(12)	REMOVE			GRN	MILE 12										
	Y	9A	11.89	SB	LT	D10-2(12)	REMOVE			GRN	MILE 12	1									
SH 9 SIGNING SUBTOTAL (7 OF 27)											5	1	0	0	75.25	32.50	9	2	0		

NOTES:

1) FOR LEGEND, SEE SHEET 27 OF 27.

Print Date: 12/19/2016	Sheet Revisions			Colorado Department of Transportation		As Constructed		TABULATION OF SIGNING			Project No./Code	
File Name: 21255DES_Tab_Sign07.dgn	Date:	Comments	Init.	 1480 Quail Lake, Suite A Colorado Springs, CO 80906 Phone: 719-634-2323 FAX: 719-227-3298 Region 2		No Revisions:					STA 0503-089	
Horiz. Scale: 1:1 Vert. Scale: N/A								Revised:		Designer: JAB	Structure Numbers	21255
 AECOM Technical Services, Inc. 2315 Blargate Parkway, Suite 150 Colorado Springs, CO 80920 T 719.531.0001 www.aecom.com						Void:		Detailer: LMB		Sheet Number 35		
						Subset: TAB-SIGN		Subset Sheets: 7 of 27				

jason.bonini:3:39:47 PM p:\617479-PWINT\oecomonline.local\AECOM\DS01_NA\Documents\60505397-US50 Royal Gorge West_Shg_jct North\900 Work\910 CAD\02 SHEETS\02_Roadway\21255DES_Tab_Sign07.dgn

TABULATION OF SIGNING (8 OF 27)

SIGN NUMBER	HIGHWAY	MILEPOST	DIRECTION	LOCATION	SIGN	PANEL SIZE (IN)			BACKGROUND COLOR	LEGEND	202-00810	202-00821	210-00810	210-00815	614-00011	614-00012	614-01503		614-01573		614-80001
						REMOVAL OF GROUND SIGN	REMOVAL OF SIGN PANEL	RESET GROUND SIGN			RESET SIGN PANEL	SIGN PANEL (CLASS I)	SIGN PANEL (CLASS II)	P	*	P1	*	FLASHING BEACON (SOLAR POWERED)			
																			EA	EA	EA
SH 9A - NORTHBOUND																					
101	A	9A	12.00	NB	RT	D10-2(12)	10	X	27	GRN	MILE 12										
	B	9A	12.00	SB	LT	D10-2(12)	10	X	27	GRN	MILE 12						1				
102	A	9A	12.02	NB	RT	STRID	12	X	18	WHT	J 15 E 12.03						1				
103	X	9A	12.20	NB	RT	R2-1(55)	REMOVE			WHT	SPEED LIMIT 55	1									
104	X	9A	12.88	NB	RT	D10-2(13)	REMOVE			GRN	MILE 13	1									
	Y	9A	12.88	SB	LT	D10-2(13)	REMOVE			GRN	MILE 13										
105	A	9A	13.00	NB	RT	D10-2(13)	10	X	27	GRN	MILE 13										
	B	9A	13.00	SB	LT	D10-2(13)	10	X	27	GRN	MILE 13						1				
106	X	9A	13.29	NB	RT	W1-5R	REMOVE			YEL	[WINDING ROAD]	1									
	Y	9A	13.29	NB	RT	W13-1P(50)	REMOVE			YEL	50 M.P.H.										
107	A	9A	13.36	NB	RT	W1-2R	36	X	36	YEL	[CURVE SYMBOL]										
	B	9A	13.36	NB	RT	W13-1P(50)	24	X	24	YEL	50 MPH									1	
108	A	9A	13.52	NB	RT	W1-2R	36	X	36	YEL	[CURVE SYMBOL]										
	B	9A	13.52	NB	RT	W13-1P(50)	24	X	24	YEL	50 MPH									1	
109	X	9A	13.87	NB	RT	D10-2(14)	REMOVE			GRN	MILE 14	1									
	Y	9A	13.87	SB	LT	D10-2(14)	REMOVE			GRN	MILE 14										
110	A	9A	14.00	NB	RT	D10-2(14)	10	X	27	GRN	MILE 14										
	B	9A	14.00	SB	LT	D10-2(14)	10	X	27	GRN	MILE 14						1				
111	A	9A	14.31	NB	RT	R2-1(45)	36	X	48	WHT	SPEED LIMIT 45										
	X	9A	14.31	NB	RT	R2-1(45)	REMOVE			WHT	SPEED LIMIT 45		1								
112	X	9A	14.43	NB	RT	W1-2L	REMOVE			YEL	[CURVE SYMBOL]	1									
113	X	9A	14.76	NB	RT	W1-2L	REMOVE			YEL	[CURVE SYMBOL]	1									
114	A	9A	14.82	NB	RT	W1-2L	36	X	36	YEL	[CURVE SYMBOL]										
	B	9A	14.82	NB	RT	W13-1P(40)	24	X	24	YEL	40 MPH									1	
115	X	9A	14.87	NB	RT	D10-2(15)	REMOVE			GRN	MILE 15	1									
	Y	9A	14.87	SB	LT	D10-2(15)	REMOVE			GRN	MILE 15										
116	A	9A	15.00	NB	RT	D10-2(15)	10	X	27	GRN	MILE 15										
	B	9A	15.00	SB	LT	D10-2(15)	10	X	27	GRN	MILE 15						1				
SH 9 SIGNING SUBTOTAL (8 OF 27)											7	1	0	0	16.50	51.00	5	3	0		

NOTES:

1) FOR LEGEND, SEE SHEET 27 OF 27.

Print Date: 12/19/2016 File Name: 21255DES_Tab_Sign08.dgn Horiz. Scale: 1:1 Vert. Scale: N/A	Sheet Revisions <table border="1" style="width: 100%; border-collapse: collapse;"> <tr> <th style="width: 15%;">Date:</th> <th style="width: 55%;">Comments</th> <th style="width: 30%;">Init.</th> </tr> <tr> <td> </td> <td> </td> <td> </td> </tr> <tr> <td> </td> <td> </td> <td> </td> </tr> </table>	Date:	Comments	Init.							Colorado Department of Transportation 1480 Quail Lake, Suite A Colorado Springs, CO 80906 Phone: 719-634-2323 FAX: 719-227-3298 Region 2	As Constructed No Revisions: Revised: Void:	TABULATION OF SIGNING Designer: JAB Detailer: LMB Subset: TAB-SIGN	Structure Numbers Subset Sheets: 8 of 27	Project No./Code STA 0503-089 21255 Sheet Number 36
Date:	Comments	Init.													


jason.bonini:3:40:03 PM pww:\617479-PWINT\oecomonline.local\AECOM\DS01_NA\Documents\60505397-US50_Royal Gorge West_Shg_jct North\900 Work\910 CAD\02_SHEETS\02_Roadway\21255DES_Tab_Sign08.dgn

TABULATION OF SIGNING (9 OF 27)

SIGN NUMBER	HIGHWAY	MILEPOST	DIRECTION	LOCATION	SIGN	PANEL SIZE (IN)			BACKGROUND COLOR	LEGEND	202-00810	202-00821	210-00810	210-00815	614-00011	614-00012	614-01503		614-01573		614-80001	
						REMOVAL OF GROUND SIGN	REMOVAL OF SIGN PANEL	RESET GROUND SIGN			RESET SIGN PANEL	SIGN PANEL (CLASS I)	SIGN PANEL (CLASS II)	P	*	P1	*	FLASHING BEACON (SOLAR POWERED)				
																			EA	EA	EA	EA
SH 9A - NORTHBOUND																						
117	A	9A	15.28	NB	RT	W1-2L	36	X	36	YEL	[CURVE SYMBOL]											
	B	9A	15.28	NB	RT	W13-1P(40)	24	X	24	YEL	40 MPH									1		
	X	9A	15.28	NB	RT	W1-2L	REMOVE			YEL	[CURVE SYMBOL]	1										
118	X	9A	15.61	NB	RT	W1-3R	REMOVE			YEL	[REVERSE TURN]	1										
	Y	9A	15.61	NB	RT	W13-1P(35)	REMOVE			YEL	35 M.P.H.											
119	A	9A	15.65	NB	RT	W1-4R	36	X	36	YEL	[REVERSE CURVE]											
	B	9A	15.65	NB	RT	W13-1P(35)	24	X	24	YEL	35 MPH									1		
120	X	9A	15.91	NB	RT	W1-2R	REMOVE			YEL	[CURVE SYMBOL]	1										
	Y	9A	15.91	NB	RT	W13-1P(35)	REMOVE			YEL	35 M.P.H.											
121	A	9A	15.93	NB	RT	W1-1R	36	X	36	YEL	[TURN SYMBOL]											
	B	9A	15.93	NB	RT	W13-1P(30)	24	X	24	YEL	30 MPH									1		
122	X	9A	15.85	NB	RT	D10-2(16)	REMOVE			GRN	MILE 16	1										
	Y	9A	15.85	SB	LT	D10-2(16)	REMOVE			GRN	MILE 16											
123	A	9A	15.94	NB	RT	W1-2R	36	X	36	YEL	[CURVE SYMBOL]											
	B	9A	15.94	NB	RT	W13-1P(35)	24	X	24	YEL	35 MPH										1	
	X	9A	15.94	NB	RT	W1-2R	REMOVE			YEL	[CURVE SYMBOL]	1										
	Y	9A	15.94	NB	RT	W13-1P(40)	REMOVE			YEL	40 M.P.H.											
124	A	9A	16.00	NB	RT	D10-2(16)	10	X	27	GRN	MILE 16											
	B	9A	16.00	SB	LT	D10-2(16)	10	X	27	GRN	MILE 16									1		
125	X	9A	16.03	NB	RT	W2-2L	REMOVE			YEL	[SIDE ROAD WARNING]	1										
126	X	9A	16.56	NB	RT	W1-5L	REMOVE			YEL	[WINDING ROAD]	1										
	Y	9A	16.56	NB	RT	W13-1P(40)	REMOVE			YEL	40 M.P.H.											
127	A	9A	16.75	NB	RT	W1-2R	36	X	36	YEL	[CURVE SYMBOL]											
	B	9A	16.75	NB	RT	W13-1P(40)	24	X	24	YEL	40 MPH										1	
128	A	9A	16.95	NB	RT	R2-1(55)	36	X	48	WHT	SPEED LIMIT 55										1	
	X	9A	16.95	NB	RT	R2-1(55)	REMOVE			WHT	SPEED LIMIT 55	1										
129	X	9A	16.84	NB	RT	D10-2(17)	REMOVE			GRN	MILE 17	1										
	Y	9A	16.84	SB	LT	D10-2(17)	REMOVE			GRN	MILE 17											
SH 9 SIGNING SUBTOTAL (9 OF 27)											9	0	0	0	3.75	77.00	1	6	0			

NOTES:

1) FOR LEGEND, SEE SHEET 27 OF 27.

Print Date: 12/19/2016	Sheet Revisions			Colorado Department of Transportation		As Constructed		TABULATION OF SIGNING			Project No./Code	
File Name: 21255DES_Tab_Sign09.dgn	Date:	Comments	Init.	 1480 Quail Lake, Suite A Colorado Springs, CO 80906 Phone: 719-634-2323 FAX: 719-227-3298 Region 2		No Revisions:					Designer: JAB Detailer: LMB Subset: TAB-SIGN	
Horiz. Scale: 1:1 Vert. Scale: N/A						DW		Revised:		Structure Numbers		
TRANSPORTATION AECOM Technical Services, Inc. 2315 Bluffgate Parkway, Suite 150 Colorado Springs, CO 80920 T 719.531.0001 www.aecom.com						Void:		Subset Sheets: 9 of 27		Sheet Number 37		

jason.bonini:3:40:18 PM pw:\617479-PWINT.aecomonline.local\AECOM_DS01_NA\Documents\60505397-US50_RoyalGorge_West_Shg_Jct_North900_Work\910_CAD\02_SHEETS\02_Roadway\21255DES_Tab_Sign09.dgn

TABULATION OF SIGNING (10 OF 27)

SIGN NUMBER	HIGHWAY	MILEPOST	DIRECTION	LOCATION	SIGN	PANEL SIZE (IN)			BACKGROUND COLOR	LEGEND	202-00810	202-00821	210-00810	210-00815	614-00011	614-00012	614-01503		614-01573		614-80001	
						REMOVAL OF GROUND SIGN	REMOVAL OF SIGN PANEL	RESET GROUND SIGN			RESET SIGN PANEL	SIGN PANEL (CLASS I)	SIGN PANEL (CLASS II)	P	*	P1	*	FLASHING BEACON (SOLAR POWERED)				
																			EA	EA	EA	EA
SH 9A - NORTHBOUND																						
130	A	9A	17.00	NB	RT	D10-2(17)	10	X	27	GRN	MILE 17											
	B	9A	17.00	SB	LT	D10-2(17)	10	X	27	GRN	MILE 17					1.88		1				
131	A	9A	17.53	WB	RT	R1-1	36	X	36	RED	STOP					9.00						
	B	9A	17.53	NB	RT	D3-1	42	X	12	GRN	CR 275A**					3.50			1		T	
	C	9A	17.53	SB	LT	D3-1	42	X	12	GRN	CR 275A**					3.50						
	X	9A	17.53	WB	RT	R1-1	REMOVE			RED	STOP		1									
	Y	9A	17.53	NB	RT	D3-1	REMOVE				CR 275A											
132	A	9A	17.63	NB	RT	R2-1(55)	30	X	36	WHT	SPEED LIMIT 55					7.50				1		
133	A	9A	18.00	NB	RT	D10-2(18)	10	X	27	GRN	MILE 18					1.88						
	B	9A	18.00	SB	LT	D10-2(18)	10	X	27	GRN	MILE 18					1.88			1			
	X	9A	18.00	NB	RT	D10-2(18)	REMOVE			GRN	MILE 18		1									
	Y	9A	18.00	SB	LT	D10-2(18)	REMOVE			GRN	MILE 18											
134	A	9A	18.04	NB	RT	R10-50	42	X	48	WHT	STOP WHEN SCHOOL BUS SIGNALS FLASH RED					14.00						
	X	9A	18.04	NB	RT	R10-50	REMOVE			WHT	STOP WHEN SCHOOL BUS SIGNALS FLASH RED		1									
135	X	9A	18.06	NB	RT	W1-2R	REMOVE			YEL	[CURVE SYMBOL]		1									
136	A	9A	18.12	NB	RT	W7-1	36	X	36	YEL	[HILL]					9.00				1		
137	X	9A	18.14	NB	RT	W7-1	REMOVE			YEL	[HILL]		1									
138	A	9A	18.15	NB	RT	W1-2R	36	X	36	YEL	[CURVE SYMBOL]					9.00					1	
	B	9A	18.15	NB	RT	W13-1P(50)	24	X	24	YEL	50 MPH					4.00						
SH 9A - SOUTHBOUND																						
139	A	9A	18.06	SB	RT	R2-1(55)	30	X	36	WHT	SPEED LIMIT 55					7.50				1		
140	A	9A	17.43	SB	RT	R2-1(55)	30	X	36	WHT	SPEED LIMIT 55					7.50				1		
141	A	9A	17.02	SB	RT	R2-1(45)	36	X	48	WHT	SPEED LIMIT 45					12.00						
	X	9A	17.02	SB	RT	R2-1(45)	REMOVE			WHT	SPEED LIMIT 45		1									
142	X	9A	16.94	SB	RT	W1-5R	REMOVE			YEL	[WINDING ROAD]		1									
143	A	9A	16.91	SB	RT	W1-2L	36	X	36	YEL	[CURVE SYMBOL]					9.00					1	
	B	9A	16.91	SB	RT	W13-1P(40)	24	X	24	YEL	40 MPH					4.00						
144	X	9A	16.39	SB	RT	W2-2R	REMOVE			YEL	[SIDE ROAD WARNING]		1									
SH 9 SIGNING SUBTOTAL (10 OF 27)											6	2	0	0	7.50	99.50	2		7		0	

NOTES:
1) FOR LEGEND, SEE SHEET 27 OF 27.

Print Date: 12/19/2016	Sheet Revisions			Colorado Department of Transportation		As Constructed		TABULATION OF SIGNING			Project No./Code		
File Name: 21255DES_Tab_Sign10.dgn	Date:	Comments	Init.	1480 Quail Lake, Suite A Colorado Springs, CO 80906 Phone: 719-634-2323 FAX: 719-227-3298		No Revisions:					STA 0503-089		
Horiz. Scale: 1:1 Vert. Scale: N/A				Region 2		Revised:		Designer: JAB		Structure Numbers			
TRANSPORTATION				Region 2		Void:		Detailer: LMB		Subset: TAB-SIGN		21255	
AECOM Technical Services, Inc. 2315 Bluffgate Parkway, Suite 150 Colorado Springs, CO 80920 T 719.531.0001 www.aecom.com				Region 2		DW		Subset Sheets: 10 of 27		Sheet Number		38	

jason.bonini 3:40:32 PM pww\617479-PWINT\oecomonline\local\AECOM\DS01_NA\Documents\60505397-US50_Royal Gorge West_Shg_jct North\900_Work\910_CAD\02_SHEETS\02_Roadway\21255DES_Tab_Sign10.dgn

TABULATION OF SIGNING (11 OF 27)

SIGN NUMBER	HIGHWAY	MILEPOST	DIRECTION	LOCATION	SIGN	PANEL SIZE (IN)			BACKGROUND COLOR	LEGEND	202-00810	202-00821	210-00810	210-00815	614-00011	614-00012	614-01503		614-01573		614-80001
						W	x	H			REMOVAL OF GROUND SIGN	REMOVAL OF SIGN PANEL	RESET GROUND SIGN	RESET SIGN PANEL	SIGN PANEL (CLASS I)	SIGN PANEL (CLASS II)	P	*	P1	*	FLASHING BEACON (SOLAR POWERED)
											EA	EA	EA	EA	SF	SF	EA	EA	EA	EA	
SH 9A - SOUTHBOUND																					
145	X	9A	16.31	SB	RT	W1-2L	REMOVE			YEL	[CURVE SYMBOL]	1									
	Y	9A	16.31	SB	RT	W13-1P(35)	REMOVE			YEL	35 M.P.H.										
146	A	9A	16.28	EB	RT	R1-1	36	X	36	RED	STOP				9.00				1		
	X	9A	16.28	EB	RT	R1-1	REMOVE			RED	STOP	1									
147	A	9A	16.23	SB	RT	W1-2L	36	X	36	YEL	[CURVE SYMBOL]				9.00				1		
	B	9A	16.23	SB	RT	W13-1P(35)	24	X	24	YEL	35 MPH				4.00						
148	A	9A	16.17	NB	LT	W1-8R	24	X	30	YEL	[CHEVRON]				5.00						
	B	9A	16.17	SB	RT	W1-8L	24	X	30	YEL	[CHEVRON]				5.00						
	X	9A	16.17	NB	LT	W1-8R	REMOVE			YEL	[CHEVRON]		1								
	Y	9A	16.17	SB	RT	W1-8L	REMOVE			YEL	[CHEVRON]		1								
149	A	9A	16.15	NB	LT	W1-8R	24	X	30	YEL	[CHEVRON]				5.00						
	B	9A	16.15	SB	RT	W1-8L	24	X	30	YEL	[CHEVRON]				5.00						
	X	9A	16.15	NB	LT	W1-8R	REMOVE			YEL	[CHEVRON]		1								
	Y	9A	16.15	SB	RT	W1-8L	REMOVE			YEL	[CHEVRON]		1								
150	A	9A	16.13	NB	LT	W1-8R	24	X	30	YEL	[CHEVRON]				5.00						
	B	9A	16.13	SB	RT	W1-8L	24	X	30	YEL	[CHEVRON]				5.00						
	X	9A	16.13	NB	LT	W1-8R	REMOVE			YEL	[CHEVRON]		1								
	Y	9A	16.13	SB	RT	W1-8L	REMOVE			YEL	[CHEVRON]		1								
151	X	9A	16.10	SB	RT	W1-1L	REMOVE			YEL	[TURN SYMBOL]	1									
	Y	9A	16.10	SB	RT	W13-1P(30)	REMOVE			YEL	30 M.P.H.										
152	A	9A	16.08	SB	RT	W1-1L	36	X	36	YEL	[TURN SYMBOL]				9.00				1		
	B	9A	16.08	SB	RT	W13-1P(30)	24	X	24	YEL	30 MPH				4.00						
153	A	9A	16.03	NB	LT	W1-8R	24	X	30	YEL	[CHEVRON] (INSTALL CHEVRONS AT 80-FOOT SPACINGS)				5.00			1			
	B	9A	16.03	SB	RT	W1-8L	24	X	30	YEL	[CHEVRON]				5.00						
154	A	9A	16.02	NB	LT	W1-8R	24	X	30	YEL	[CHEVRON]				5.00			1			
	B	9A	16.02	SB	RT	W1-8L	24	X	30	YEL	[CHEVRON]				5.00						
155	A	9A	16.00	NB	LT	W1-8R	24	X	30	YEL	[CHEVRON]				5.00			1			
	B	9A	16.00	SB	RT	W1-8L	24	X	30	YEL	[CHEVRON]				5.00						
SH 9 SIGNING SUBTOTAL (11 OF 27)											3	6	0	0	60.00	35.00	3	3	0		

NOTES:

1) FOR LEGEND, SEE SHEET 27 OF 27.

Print Date: 12/19/2016	Sheet Revisions			 Colorado Department of Transportation 1480 Quail Lake, Suite A Colorado Springs, CO 80906 Phone: 719-634-2323 FAX: 719-227-3298 Region 2	As Constructed		TABULATION OF SIGNING			Project No./Code	
File Name: 21255DES_Tab_Sign1.dgn	Date:	Comments	Init.		No Revisions:					Designer: JAB Detailer: LMB Subset: TAB-SIGN	
Horiz. Scale: 1:1 Vert. Scale: N/A				 AECOM 2315 Bluffgate Parkway, Suite 150 Colorado Springs, CO 80920 T 719.531.0001 www.aecom.com	Revised:		Structure Numbers Subset Sheets: 11 of 27			Sheet Number 39	
TRANSPORTATION					Void:						


jason.bonini:3:40:49 PM p.w.\617479-PWINT\aecononline.local\AECOM_DSO1_NA\Documents\60505397-US50_Royal Gorge West_Shg_Jct North\900_Work\910_CAD\02_SHEETS\02_Roadway\21255DES_Tab_Sign1.dgn

TABULATION OF SIGNING (12 OF 27)

SIGN NUMBER	HIGHWAY	MILEPOST	DIRECTION	LOCATION	SIGN	PANEL SIZE (IN)			BACKGROUND COLOR	LEGEND	202-00810	202-00821	210-00810	210-00815	614-00011	614-00012	614-01503		614-01573		614-80001
						REMOVAL OF GROUND SIGN	REMOVAL OF SIGN PANEL	RESET GROUND SIGN			RESET SIGN PANEL	SIGN PANEL (CLASS I)	SIGN PANEL (CLASS II)	P	*	P1	*	FLASHING BEACON (SOLAR POWERED)			
																			EA	EA	EA
SH 9A - SOUTHBOUND																					
156	A	9A	15.95	SB	RT	W1-4R	36	X	36	YEL	[REVERSE CURVE]										
	B	9A	15.95	SB	RT	W13-1P(40)	24	X	24	YEL	40 MPH									1	
	X	9A	15.95	SB	RT	W1-4R	REMOVE			YEL	[REVERSE CURVE]	1									
	Y	9A	15.95	SB	RT	W13-1P(40)	REMOVE			YEL	40 M.P.H.										
157	A	9A	15.60	SB	RT	W1-2L	36	X	36	YEL	[CURVE SYMBOL]										
	B	9A	15.60	SB	RT	W13-1P(40)	24	X	24	YEL	40 MPH									1	
158	X	9A	15.48	SB	RT	W1-2R	REMOVE			YEL	[CURVE SYMBOL]	1									
159	X	9A	15.01	SB	RT	W1-2R	REMOVE			YEL	[CURVE SYMBOL]	1									
160	X	9A	14.82	SB	RT	W1-2R	REMOVE			YEL	[CURVE SYMBOL]	1									
161	A	9A	14.57	SB	RT	R2-1(55)	36	X	48	WHT	SPEED LIMIT 55									1	
	X	9A	14.57	SB	RT	R2-1(55)	REMOVE			WHT	SPEED LIMIT 55	1									
162	X	9A	13.90	SB	RT	W1-5R	REMOVE			YEL	[WINDING ROAD]	1									
	Y	9A	13.90	SB	RT	W13-1P(50)	REMOVE			YEL	50 M.P.H.										
163	A	9A	13.73	SB	RT	W1-2L	36	X	36	YEL	[CURVE SYMBOL]										
	B	9A	13.73	SB	RT	W13-1P(50)	24	X	24	YEL	50 MPH									1	
164	A	9A	13.61	SB	RT	W1-2L	36	X	36	YEL	[CURVE SYMBOL]										
	B	9A	13.61	SB	RT	W13-1P(50)	24	X	24	YEL	50 MPH									1	
165	X	9A	12.24	SB	RT	W1-2L	REMOVE			YEL	[CURVE SYMBOL]	1									
166	A	9A	12.02	SB	RT	STRID	12	X	18	WHT	J 15 E 12.03					1.50			1		
167	A	9A	11.81	SB	RT	R2-1(45)	36	X	48	WHT	SPEED LIMIT 45										
	X	9A	11.81	SB	RT	R2-1(45)	REMOVE			WHT	SPEED LIMIT 45		1								
168	X	9A	11.57	SB	RT	W1-1R	REMOVE			YEL	[TURN SYMBOL]	1									
	Y	9A	11.57	SB	RT	W13-1P(30)	REMOVE			YEL	30 M.P.H.										
169	A	9A	11.52	SB	RT	W1-2R	36	X	36	YEL	[CURVE SYMBOL]										
	B	9A	11.52	SB	RT	W13-1P(35)	24	X	24	YEL	35 MPH									1	
170	A	9A	11.38	SB	RT	STRID	12	X	18	WHT	J 15 F 11.34					1.50			1		
171	A	9A	11.26	SB	RT	R2-1(55)	36	X	48	WHT	SPEED LIMIT 55									1	
	X	9A	11.26	SB	RT	R2-1(55)	REMOVE			WHT	SPEED LIMIT 55	1									
SH 9 SIGNING SUBTOTAL (12 OF 27)											9	1	0	0	3.00	101.00	2	7	0		

NOTES:

1) FOR LEGEND, SEE SHEET 27 OF 27.


Print Date: 12/19/2016	Sheet Revisions		Colorado Department of Transportation		As Constructed		TABULATION OF SIGNING			Project No./Code	
File Name: 21255DES_Tab_Sign12.dgn	Date:	Comments	Init.	1480 Quail Lake, Suite A Colorado Springs, CO 80906 Phone: 719-634-2323 FAX: 719-227-3298		No Revisions:				STA 0503-089	
Horiz. Scale: 1:1 Vert. Scale: N/A				 Region 2		Revised:		Designer: JAB	Structure	21255	
TRANSPORTATION				DW		Void:		Detailer: LMB	Numbers	Sheet Number 40	
AECOM Technical Services, Inc. 2315 Bluffgate Parkway, Suite 150 Colorado Springs, CO 80920 T 719.531.0001 www.aecom.com								Subset: TAB-SIGN	Subset Sheets: 12 of 27		

jason.bonini 3:41:03 PM pw:\617479-PWINT.aecomonline.local\AECOM_D501_NA\Documents\60505397-US50_RoyalGorge_West_Shg_Jct_North900_Work910_CAD\02_SHEETS\02_Roadway\21255DES_Tab_Sign12.dgn

TABULATION OF SIGNING (13 OF 27)

SIGN NUMBER	HIGHWAY	MILEPOST	DIRECTION	LOCATION	SIGN	PANEL SIZE (IN)			BACKGROUND COLOR	LEGEND	202-00810	202-00821	210-00810	210-00815	614-00011	614-00012	614-01503		614-01573		614-80001	
						REMOVAL OF GROUND SIGN	REMOVAL OF SIGN PANEL	RESET GROUND SIGN			RESET SIGN PANEL	SIGN PANEL (CLASS I)	SIGN PANEL (CLASS II)	P	*	P1	*	FLASHING BEACON (SOLAR POWERED)				
																			EA	EA	EA	EA
SH 9A - SOUTHBOUND																						
172	A	9A	10.99	SB	RT	D3-2	72	X	36	GRN	Tallahassee Road ->**									2		
	X	9A	10.99	SB	RT	D3-2	REMOVE			GRN	Tallahassee Road ->	1										
173	A	9A	10.90	EB	RT	R1-1	36	X	36	RED	STOP											
	B	9A	10.90	SB	RT	D3-1	24	X	12	GRN	CR 2**									1		
	C	9A	10.90	NB	LT	D3-1	24	X	12	GRN	CR 2**										T	
	X	9A	10.90	SB	RT	D3-1	REMOVE			GRN	TALLAHASSEE ROAD	1										
	Y	9A	10.90	EB	RT	R1-1	REMOVE			RED	STOP											
174	A	9A	10.87	SB	RT	W11-3	36	X	36	YEL	[DEER]											
	B	9A	10.87	SB	RT	W7-3AP(6)	24	X	18	YEL	NEXT 6 MILES										1	
175	A	9A	10.84	SB	RT	M3-3	24	X	12	WHT	SOUTH				2.00							
	B	9A	10.84	SB	RT	M1-5(9)	24	X	24	WHT	C-9				4.00			1				
	X	9A	10.84	SB	RT	M1-5(9)	REMOVE			YEL	C-9	1										
176	A	9A	10.80	SB	RT	R2-1(55)	30	X	36	WHT	SPEED LIMIT 55										1	
177	A	9A	10.50	SB	RT	W11-3	REMOVE			YEL	[DEER]	1										
	B	9A	10.50	SB	RT	W7-3AP(5)	REMOVE			YEL	NEXT 5 MILES											
178	X	9A	10.17	SB	RT	W1-2R	REMOVE			YEL	[CURVE SYMBOL]	1										
179	X	9A	9.85	SB	RT	R2-1(45)	REMOVE			WHT	SPEED LIMIT 45		1									
180	X	9A	9.57	SB	RT	W1-2R	REMOVE			YEL	[CURVE SYMBOL]	1										
181	A	9A	9.53	SB	RT	W1-2R	36	X	36	YEL	[CURVE SYMBOL]											
	B	9A	9.53	SB	RT	W13-1P(50)	24	X	24	YEL	50 MPH										1	
182	A	9A	9.21	SB	RT	W1-2L	36	X	36	YEL	[CURVE SYMBOL]											
	B	9A	9.21	SB	RT	W13-1P(50)	24	X	24	YEL	50 MPH										1	
183	A	9A	8.71	SB	RT	D1-2A	108	X	30	GRN	<- Cripple Creek 31 <- Florissant 32**											
	X	9A	8.71	SB	RT	D1-2A	REMOVE			GRN	^ CANON CITY 17 <- CRIPPLE CREEK 35		1									
184	A	9A	8.69	SB	RT	W1-10R	36	X	36	YEL	[CURVE/INTERSECTION SYMBOL]											
	B	9A	8.69	SB	RT	W13-1P(45)	24	X	24	YEL	45 MPH										1	
185	A	9A	8.67	SB	RT	D6-4C	24	X	24	BLUE	Scenic Byway											
	B	9A	8.67	SB	RT	D6-4	24	X	24	WHT	AMERICA'S BYWAYS											
	C	9A	8.67	SB	RT	SPECIAL	48	X	30	BLUE	Gold Belt Tour**										1	
	D	9A	8.67	SB	RT	M6-6L	21	X	15	BLUE	<-^										U	
SH 9 SIGNING SUBTOTAL (13 OF 27)											6	2	0	0	6.00	132.19	1	9	1			

NOTES:
1) FOR LEGEND, SEE SHEET 27 OF 27.

Print Date: 12/19/2016 File Name: 21255DES_Tab_Sign13.dgn Horiz. Scale: 1:1 Vert. Scale: N/A	Sheet Revisions <table border="1"> <tr> <th>Date:</th> <th>Comments</th> <th>Init.</th> </tr> <tr> <td> </td> <td> </td> <td> </td> </tr> </table>	Date:	Comments	Init.				 Colorado Department of Transportation 1480 Quail Lake, Suite A Colorado Springs, CO 80906 Phone: 719-634-2323 FAX: 719-227-3298 Region 2	As Constructed No Revisions: Revised: Void:	TABULATION OF SIGNING Designer: JAB Detailer: LMB Subset: TAB-SIGN Structure Numbers Subset Sheets: 13 of 27	Project No./Code STA 0503-089 21255 Sheet Number 41
Date:	Comments	Init.									



jason.bonini 3:41:18 PM pw:\617479-PWINT\occomonline.local\AECOM_DS01_NA\Documents\60505397-US50_RoyalGorge_West_Sig9.ctb North\900 Work\910 CAD\02 SHEETS\02_Roadway\21255DES_Tab_Sign13.dgn

TABULATION OF SIGNING (14 OF 27)

SIGN NUMBER	HIGHWAY	MILEPOST	DIRECTION	LOCATION	SIGN	PANEL SIZE (IN)			BACKGROUND COLOR	LEGEND	202-00810	202-00821	210-00810	210-00815	614-00011	614-00012	614-01503		614-01573		614-80001	
						REMOVAL OF GROUND SIGN	REMOVAL OF SIGN PANEL	RESET GROUND SIGN			RESET SIGN PANEL	SIGN PANEL (CLASS I)	SIGN PANEL (CLASS II)	P	*	P1	*	FLASHING BEACON (SOLAR POWERED)				
																			EA	EA	EA	EA
SH 9A - SOUTHBOUND																						
186	X	9A	8.64	SB	RT	D6-4C	REMOVE			BLUE	Scenic Byway	1										
	Y	9A	8.64	SB	RT	SPECIAL	REMOVE			BLUE	Gold Belt Tour <^											
	Z	9A	8.64	SB	RT	D6-4A	REMOVE			WHT	AMERICA'S BYWAYS											
187	A	9A	8.61	WB	T	D1-2	84	X	30	GRN	<- Cañon City Fairplay ->**					17.50						
	X	9A	8.61	WB	T	D1-2A	REMOVE			GRN	<- CANON CITY 17 GUFFY 14 ->		1									
188	A	9A	8.57	SB	RT	M3-3	24	X	12	WHT	SOUTH					2.00		1				
	B	9A	8.57	SB	RT	M1-5(9)	24	X	24	WHT	C-9					4.00						
	X	9A	8.57	SB	RT	M1-5(9)	REMOVE			WHT	C-9	1										
189	X	9A	8.54	SB	RT	W1-2R	REMOVE			YEL	[CURVE SYMBOL]	1										
	Y	9A	8.54	SB	RT	W13-1P(40)	REMOVE			YEL	40 M.P.H.											
190	A	9A	8.53	SB	RT	R2-1(45)	36	X	48	WHT	SPEED LIMIT 45									1		
191	A	9A	8.48	SB	RT	W7-1	36	X	36	YEL	[HILL]					9.00				1		
	B	9A	8.48	SB	RT	W7-2BP	24	X	18	YEL	TRUCKS USE LOWER GEAR					3.00						
192	X	9A	8.47	SB	RT	W7-1	REMOVE			YEL	[HILL]	1										
	Y	9A	8.47	SB	RT	W7-2BP	REMOVE			YEL	TRUCKS USE LOWER GEAR											
193	A	9A	8.45	SB	RT	W1-2R	36	X	36	YEL	[CURVE SYMBOL]					9.00				1		
	B	9A	8.45	SB	RT	W13-1P(40)	24	X	24	YEL	40 MPH					4.00						
194	A	9A	8.25	SB	RT	W1-2R	36	X	36	YEL	[CURVE SYMBOL]					9.00				1		
	B	9A	8.25	SB	RT	W13-1P(50)	24	X	24	YEL	50 MPH					4.00						
195	A	9A	8.05	SB	RT	R2-1(65)	36	X	48	WHT	SPEED LIMIT 65					12.00				1		
	X	9A	8.05	SB	RT	R2-1(55)	REMOVE			WHT	SPEED LIMIT 55	1										
196	A	9A	7.94	SB	RT	W1-2L	36	X	36	YEL	[CURVE SYMBOL]					9.00				1		
	B	9A	7.94	SB	RT	W13-1P(60)	24	X	24	YEL	60 MPH					4.00						
197	A	9A	7.62	SB	RT	W1-4L	36	X	36	YEL	[REVERSE CURVE]					9.00				1		
	B	9A	7.62	SB	RT	W13-1P(60)	24	X	24	YEL	60 MPH					4.00						
198	X	9A	7.59	SB	RT	W1-5L	REMOVE			YEL	[WINDING ROAD]	1										
	Y	9A	7.59	SB	RT	W13-1P(45)	REMOVE			YEL	45 M.P.H.											
199	A	9A	7.42	SB	RT	W1-4L	36	X	36	YEL	[REVERSE CURVE]					9.00				1		
	B	9A	7.42	SB	RT	W13-1P(50)	24	X	24	YEL	50 MPH					4.00						
SH 9 SIGNING SUBTOTAL (14 OF 27)											6	1	0	0	6.00	118.50	1	8	0			

NOTES:

1) FOR LEGEND, SEE SHEET 27 OF 27.

Print Date: 12/19/2016	Sheet Revisions			Colorado Department of Transportation		As Constructed		TABULATION OF SIGNING			Project No./Code	
File Name: 21255DES_Tab_Sign14.dgn	Date:	Comments	Init.	 1480 Quail Lake, Suite A Colorado Springs, CO 80906 Phone: 719-634-2323 FAX: 719-227-3298 Region 2 DW		No Revisions:					STA 0503-089	
Horiz. Scale: 1:1 Vert. Scale: N/A								Revised:		Designer: JAB Structure Numbers		21255
 AECOM Technical Services, Inc. 2315 Bluffgate Parkway, Suite 150 Colorado Springs, CO 80920 T 719.531.0001 www.aecom.com							Void:		Detailer: LMB Subset Sheets: 14 of 27		Sheet Number 42	



jason.bonini 3:41:34 PM pw:\617479-PWINT_aecomonline\local\AECOM_D501_NA\Documents\60505397-US50_RoyalGorge_West_Shg_Jct_North900_Work\910_CAD\02_SHEETS\02_Roadway\21255DES_Tab_Sign14.dgn

TABULATION OF SIGNING (15 OF 27)

SIGN NUMBER	HIGHWAY	MILEPOST	DIRECTION	LOCATION	SIGN	PANEL SIZE (IN)			BACKGROUND COLOR	LEGEND	202-00810	202-00821	210-00810	210-00815	614-00011	614-00012	614-01503		614-01573		614-80001	
						REMOVAL OF GROUND SIGN	REMOVAL OF SIGN PANEL	RESET GROUND SIGN			RESET SIGN PANEL	SIGN PANEL (CLASS I)	SIGN PANEL (CLASS II)	P	*	P1	*	FLASHING BEACON (SOLAR POWERED)				
																			EA	EA	EA	EA
SH 9A - SOUTHBOUND																						
200	A	9A	7.37	SB	RT	W1-8L	24	X	30	YEL	[CHEVRON] (INSTALL CHEVRONS AT 160-FOOT SPACINGS)					5.00		1				
201	A	9A	7.34	SB	RT	W1-8L	24	X	30	YEL	[CHEVRON]					5.00		1				
202	A	9A	7.31	SB	RT	W1-8L	24	X	30	YEL	[CHEVRON]					5.00		1				
203	A	9A	7.17	SB	RT	W1-4R	36	X	36	YEL	[REVERSE CURVE]					9.00			1			
	B	9A	7.17	SB	RT	W13-1P(55)	24	X	24	YEL	55 MPH					4.00						
204	X	9A	7.04	SB	RT	W1-2L	REMOVE			YEL	[CURVE SYMBOL]	1										
205	X	9A	6.72	SB	RT	W1-4L	REMOVE			YEL	[REVERSE CURVE]	1										
206	A	9A	6.63	SB	RT	W1-4L	36	X	36	YEL	[REVERSE CURVE]					9.00			1			
	B	9A	6.63	SB	RT	W13-1P(55)	24	X	24	YEL	55 MPH					4.00						
207	X	9A	5.75	SB	RT	W1-2L	REMOVE			YEL	[CURVE SYMBOL]	1										
208	A	9A	5.37	SB	RT	R2-1(65)	30	X	36	WHT	SPEED LIMIT 65					7.50			1			
	X	9A	5.37	SB	RT	R2-1(65)	REMOVE			WHT	SPEED LIMIT 65	1										
209	X	9A	5.10	SB	RT	W1-2L	REMOVE			YEL	[CURVE SYMBOL]	1										
210	A	9A	5.03	SB	RT	W1-2L	36	X	36	YEL	[CURVE SYMBOL]					9.00			1			
	B	9A	5.03	SB	RT	W13-1P(50)	24	X	24	YEL	50 MPH					4.00						
211	A	9A	4.98	NB	LT	W1-8R	24	X	30	YEL	[CHEVRON] (INSTALL CHEVRONS AT 160-FOOT SPACINGS)					5.00		1				
	B	9A	4.98	SB	RT	W1-8L	24	X	30	YEL	[CHEVRON]					5.00						
212	A	9A	4.95	NB	LT	W1-8R	24	X	30	YEL	[CHEVRON]					5.00		1				
	B	9A	4.95	SB	RT	W1-8L	24	X	30	YEL	[CHEVRON]					5.00						
213	A	9A	4.92	NB	LT	W1-8R	24	X	30	YEL	[CHEVRON]					5.00		1				
	B	9A	4.92	SB	RT	W1-8L	24	X	30	YEL	[CHEVRON]					5.00						
214	A	9A	4.86	EB	RT	R1-1	36	X	36	RED	STOP					9.00			1			
	X	9A	4.86	EB	RT	R1-1	REMOVE			RED	STOP	1										
215	A	9A	4.76	SB	RT	R2-1(65)	30	X	36	WHT	SPEED LIMIT 65					7.50			1			
216	A	9A	3.15	SB	RT	STRID	12	X	18	WHT	J 15 A 3.14					1.50		1				
	X	9A	3.15	SB	RT	STRID	REMOVE			WHT	J 15 A	1										
217	X	9A	2.39	SB	RT	SPECIAL	REMOVE			YEL	FIRE DEPT											
	Y	9A	2.39	SB	RT	W16-2AP(500)	REMOVE			YEL	500 FT	1										
SH 9 SIGNING SUBTOTAL (15 OF 27)											8	0	0	0	46.50	63.00	7	6	0			

NOTES:

1) FOR LEGEND, SEE SHEET 27 OF 27.

Print Date: 12/19/2016	Sheet Revisions			Colorado Department of Transportation		As Constructed		TABULATION OF SIGNING			Project No./Code	
File Name: 21255DES_Tab_Sign15.dgn	Date:	Comments	Init.	 1480 Quail Lake, Suite A Colorado Springs, CO 80906 Phone: 719-634-2323 FAX: 719-227-3298 Region 2		No Revisions:					STA 0503-089	
Horiz. Scale: 1:1 Vert. Scale: N/A								Revised:		Designer: JAB		Structure Numbers
 AECOM Technical Services, Inc. 2315 Bluffgate Parkway, Suite 150 Colorado Springs, CO 80920 T 719.531.0001 www.aecom.com						Void:		Detailer: LMB		21255		
								Subset: TAB-SIGN		Subset Sheets: 15 of 27		Sheet Number 43

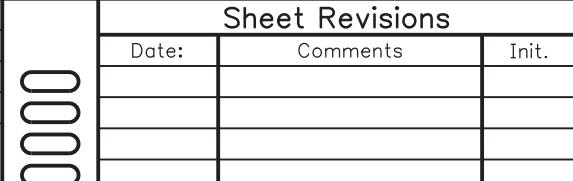
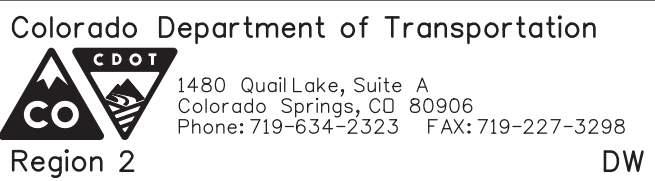
jason.bonini 3:41:49 PM pw:\617479-PWINT.aecomonline.local\AECOM_D501_NA\Documents\60505397-US50_RoyalGorge_West_Shg_Jct_North900_Work910_CAD\02_SHEETS\02_Roadway\21255DES_Tab_Sign15.dgn

TABULATION OF SIGNING (16 OF 27)

SIGN NUMBER	HIGHWAY	MILEPOST	DIRECTION	LOCATION	SIGN	PANEL SIZE (IN)			BACKGROUND COLOR	LEGEND	202-00810	202-00821	210-00810	210-00815	614-00011	614-00012	614-01503		614-01573		614-80001	
						REMOVAL OF GROUND SIGN	REMOVAL OF SIGN PANEL	RESET GROUND SIGN			RESET SIGN PANEL	SIGN PANEL (CLASS I)	SIGN PANEL (CLASS II)	P	*	P1	*	FLASHING BEACON (SOLAR POWERED)				
																			EA	EA	EA	EA
SH 9A - SOUTHBOUND																						
218	A	9A	2.38	SB	RT	W11-8	36	X	36	YEL	[EMERGENCY VEHICLE]											
219	A	9A	2.24	EB	RT	R1-1	36	X	36	RED	STOP										1	
	X	9A	2.24	EB	RT	R1-1	REMOVE			RED	STOP	1										1
220	X	9A	2.10	SB	RT	W1-2R	REMOVE			YEL	[CURVE SYMBOL]	1										
221	A	9A	2.06	SB	RT	W1-2R	36	X	36	YEL	[CURVE SYMBOL]										1	
222	X	9A	1.70	SB	RT	W1-2R	REMOVE			YEL	[CURVE SYMBOL]	1										
223	A	9A	1.66	SB	RT	W1-2R	36	X	36	YEL	[CURVE SYMBOL]										1	
224	X	9A	1.41	SB	RT	W1-2R	REMOVE			YEL	[CURVE SYMBOL]	1										
225	A	9A	1.39	SB	RT	W1-2R	36	X	36	YEL	[CURVE SYMBOL]										1	
226	X	9A	1.26	SB	RT	W1-2L	REMOVE			YEL	[CURVE SYMBOL]	1										
227	A	9A	1.25	SB	RT	W1-2L	36	X	36	YEL	[CURVE SYMBOL]										1	
228	A	9A	1.09	EB	RT	R1-1	36	X	36	RED	STOP										1	
	B	9A	1.09	SB	RT	D3-1	42	X	12	GRN	CR 353A**										1	
	C	9A	1.09	NB	LT	D3-1	42	X	12	GRN	CR 353A**										1	
	X	9A	1.09	EB	RT	R1-1	REMOVE			RED	STOP	1										
	Y	9A	1.09	SB	RT	D3-1	REMOVE				353-A											
229	A	9A	0.68	EB	RT	R1-1	36	X	36	RED	STOP										1	
	B	9A	0.68	SB	RT	D3-1	42	X	12	GRN	CR 353A**										1	
	C	9A	0.68	NB	LT	D3-1	42	X	12	GRN	CR 353A**										1	
	X	9A	0.68	EB	RT	R1-1	REMOVE			RED	STOP	1										
	Y	9A	0.68	SB	RT	D3-1	REMOVE				353-A											
230	X	9A	0.57	SB	RT	W1-2R	REMOVE			YEL	[CURVE SYMBOL]	1										
231	A	9A	0.53	SB	RT	R2-1(55)	36	X	48	WHT	SPEED LIMIT 55										12.00	
	X	9A	0.53	SB	RT	R2-1(55)	REMOVE			WHT	SPEED LIMIT 55		1									
232	A	9A	0.49	SB	RT	W1-2R	36	X	36	YEL	[CURVE SYMBOL]										1	
233	X	9A	0.37	SB	RT	R2-1(45)	REMOVE			WHT	SPEED LIMIT 45	1										
234	X	9A	0.32	SB	RT	D6-4C	REMOVE			BLUE	Scenic Byway											
	Y	9A	0.32	SB	RT	SPECIAL	REMOVE			BLUE	Gold Belt Tour <	1										
	Z	9A	0.32	SB	RT	D6-4A	REMOVE			WHT	AMERICA'S BYWAYS											
SH 9 SIGNING SUBTOTAL (16 OF 27)											10	1	0	0	0.00	107.00	0	9	0			

NOTES:

1) FOR LEGEND, SEE SHEET 27 OF 27.

Print Date: 12/19/2016			As Constructed No Revisions: Revised: Void:	TABULATION OF SIGNING Designer: JAB Detailer: LMB Subset: TAB-SIGN		Project No./Code STA 0503-089	
File Name: 21255DES_Tab_Sign16.dgn						21255	
Horiz. Scale: 1:1	Vert. Scale: N/A			Structure Numbers Subset Sheets: 16 of 27		Sheet Number 44	

TRANSPORTATION
 AECOM Technical Services, Inc.
 2315 Bluffgate Parkway, Suite 150 Colorado Springs, CO 80920
 T 719.531.0001 www.aecom.com

TABULATION OF SIGNING (17 OF 27)

SIGN NUMBER	HIGHWAY	MILEPOST	DIRECTION	LOCATION	SIGN	PANEL SIZE (IN)			BACKGROUND COLOR	LEGEND	202-00810	202-00821	210-00810	210-00815	614-00011	614-00012	614-01503		614-01573		614-80001
						REMOVAL OF GROUND SIGN	REMOVAL OF SIGN PANEL	RESET GROUND SIGN			RESET SIGN PANEL	SIGN PANEL (CLASS I)	SIGN PANEL (CLASS II)	P	*	P1	*	FLASHING BEACON (SOLAR POWERED)			
																			EA	EA	EA
SH 9A - SOUTHBOUND																					
235	A	9A	0.24	SB	RT	R2-1(45)	36	X	48	WHT	SPEED LIMIT 45										
236	A	9A	0.13	SB	RT	M2-1	21	X	15	WHT	JCT				2.19					1	
	B	9A	0.13	SB	RT	M1-4(50)	24	X	24	WHT	US 50				4.00						
	X	9A	0.13	SB	RT	M2-1	REMOVE			WHT	JCT	1									
	Y	9A	0.13	SB	RT	M1-4(50)	REMOVE			WHT	US 50										
237	A	9A	0.11	SB	RT	R2-1(35)	36	X	48	WHT	SPEED LIMIT 35					12.00				1	
	X	9A	0.11	SB	RT	R2-1(35)	REMOVE			WHT	SPEED LIMIT 35	1									
238	A	9A	0.08	SB	RT	W3-1	36	X	36	YEL	[STOP AHEAD]					9.00					
	X	9A	0.08	SB	RT	W3-1	REMOVE			YEL	[STOP AHEAD]		1								
239	A	9A	0.05	SB	RT	D1-2	84	X	30	GRN	<- Cañon City Salida ->**					17.50				2	
	X	9A	0.05	SB	RT	D1-2	REMOVE			GRN	<- PUEBLO SALIDA ->	1									
240	A	9A	0.03	SB	RT	D6-4C	24	X	24	BLUE	Scenic By way					4.00					
	B	9A	0.03	SB	RT	D6-4	24	X	24	WHT	AMERICA'S BYWAYS					4.00				1	U
	C	9A	0.03	SB	RT	SPECIAL	48	X	30	BLUE	Gold Belt Tour**					10.00					
	D	9A	0.03	SB	RT	M6-1L	21	X	15	BLUE	<-					2.19					
241	A	9A	0.01	SB	RT	M4-6	24	X	12	WHT	END				2.00					1	
	B	9A	0.01	SB	RT	M1-5(9)	24	X	24	WHT	C-9				4.00						
242	A	9A	0.00	SB	RT	R1-1	48	X	48	RED	STOP					16.00					
	X	9A	0.00	SB	RT	R1-1	REMOVE			RED	STOP		1								
243	A	9A	0.00	SB	RT	R1-2	36X36X36			RED	YIELD					4.50					
	X	9A	0.00	SB	RT	R1-2	REMOVE			RED	YIELD		1								
US 50A - EASTBOUND																					
244	R	50A	262.72	EB	RT	W1-2R	RESET			YEL	[CURVE SYMBOL] (RESET TO MP 262.75)	1			1						
	S	50A	262.72	EB	RT	W13-1P(45)	RESET			YEL	45 M.P.H. (RESET TO MP 262.75)				1						
245	X	50A	262.75	EB	RT	W6-3	REMOVE			YEL	[TWO-WAY TRAFFIC]		1								
246	R	50A	262.92	EB	RT	D10-3(263)	RESET			GRN	MILE 263 (RESET TO MP 263)				1						
	S	50A	262.92	WB	LT	D10-3(263)	RESET			GRN	MILE 263 (RESET TO MP 263)										
247	R	50A	264.89	EB	RT	D10-3(265)	RESET			GRN	MILE 265 (RESET TO MP 265)				1						
	S	50A	264.89	WB	LT	D10-3(265)	RESET			GRN	MILE 265 (RESET TO MP 265)										
SH 9 SIGNING SUBTOTAL (17 OF 27)											3	3	0	0	12.19	91.19	2	5	0		
US 50 SIGNING SUBTOTAL (17 OF 27)											1	1	2	2	0.00	0.00	0	0	0		

NOTES:
1) FOR LEGEND, SEE SHEET 27 OF 27.

Print Date: 12/19/2016 File Name: 21255DES_Tab_Sign17.dgn Horiz. Scale: 1:1 Vert. Scale: N/A	Sheet Revisions <table border="1" style="width: 100%; border-collapse: collapse;"> <tr> <th style="width: 15%;">Date:</th> <th style="width: 55%;">Comments</th> <th style="width: 30%;">Init.</th> </tr> <tr> <td> </td> <td> </td> <td> </td> </tr> <tr> <td> </td> <td> </td> <td> </td> </tr> </table>	Date:	Comments	Init.							Colorado Department of Transportation 1480 Quail Lake, Suite A Colorado Springs, CO 80906 Phone: 719-634-2323 FAX: 719-227-3298 Region 2	As Constructed No Revisions: Revised: Void:	TABULATION OF SIGNING Designer: JAB Detailer: LMB Subset: TAB-SIGN Structure Numbers: Subset Sheets: 17 of 27	Project No./Code STA 0503-089 21255 Sheet Number 45
Date:	Comments	Init.												

jason.bonini 3:42:20 PM p:\617479-PWINT\oecomonline\local\AECOM\DS01_NA\Documents\60505397-US50_Royal Gorge West_Shg_jct North\900 Work\910 CAD\02 SHEETS\02_Roadway\21255DES_Tab_Sign17.dgn

TABULATION OF SIGNING (18 OF 27)

SIGN NUMBER	HIGHWAY	MILEPOST	DIRECTION	LOCATION	SIGN	PANEL SIZE (IN)			BACKGROUND COLOR	LEGEND	202-00810	202-00821	210-00810	210-00815	614-00011	614-00012	614-01503		614-01573		614-80001
						REMOVAL OF GROUND SIGN	REMOVAL OF SIGN PANEL	RESET GROUND SIGN			RESET SIGN PANEL	SIGN PANEL (CLASS I)	SIGN PANEL (CLASS II)	P	*	P1	*	FLASHING BEACON (SOLAR POWERED)			
																			EA	EA	EA
US 50A - EASTBOUND																					
248	X	50A	266.81	EB	RT	R52-3	REMOVE		WHT	UNLAWFUL TO DEFACE PUBLIC OR PRIVATE PROPERTY	1										
249	X	50A	266.85	EB	RT	D10-3(267)	REMOVE		GRN	MILE 267	1										
	Y	50A	266.85	WB	LT	D10-3(267)	REMOVE		GRN	MILE 267											
250	A	50A	267.00	EB	RT	D10-3(267)	10	X	36	GRN	MILE 267				2.50		1				
	B	50A	267.00	WB	LT	D10-3(267)	10	X	36	GRN	MILE 267				2.50						
251	X	50A	267.02	EB	RT	W2-2R	REMOVE		YEL	[SIDE ROAD WARNING]	1										
252	A	50A	267.08	EB	RT	R2-1(50)	36	X	48	WHT	SPEED LIMIT 50				12.00				1		
	X	50A	267.08	EB	RT	R2-1(50)	REMOVE		WHT	SPEED LIMIT 50	1										
253	A	50A	267.13	EB	RT	W2-2R	36	X	36	YEL	[SIDE ROAD WARNING]				9.00				1		
	X	50A	267.13	EB	RT	W16-8P	24	X	12	YEL	CR 3**				2.00						
254	X	50A	267.14	EB	RT	I-2	REMOVE		GRN	PARKDALE	1										
255	A	50A	267.15	EB	RT	I-2	48	X	18	GRN	Parkdale**				6.00				1		
256	A	50A	267.22	NB	RT	R1-1	36	X	36	RED	STOP				9.00				1		
	X	50A	267.22	NB	RT	R1-1	REMOVE		RED	STOP	1										
257	A	50A	267.26	NB	RT	R1-1	36	X	36	RED	STOP				9.00				1		
	X	50A	267.26	NB	RT	R1-1	REMOVE		RED	STOP	1										
258	A	50A	267.33	EB	RT	I-3	36	X	18	GRN	Arkansas River**				4.50				1		
	B	50A	267.33	EB	RT	STRID	12	X	18	WHT	K 15 W 267.45			1.50							
	X	50A	267.33	EB	RT	I-3	REMOVE		GRN	ARKANSAS RIVER	1										
259	X	50A	267.49	EB	RT	R4-16	REMOVE		WHT	KEEP RIGHT EXCEPT TO PASS	1										
260	A	50A	267.52	EB	RT	R4-16	36	X	48	WHT	KEEP RIGHT EXCEPT TO PASS				12.00				1		
261	A	50A	267.78	EB	RT	R2-1(50)	30	X	36	WHT	SPEED LIMIT 50				7.50				1		
	X	50A	267.78	EB	RT	R2-1(50)	REMOVE		WHT	SPEED LIMIT 50	1										
262	X	50A	267.81	EB	RT	SPECIAL	REMOVE		GRN	ROYAL GORGE NORTH RIM MAIN ENTRANCE EXIT 2 1/2 MILES	1										
263	X	50A	267.85	EB	RT	W1-2L	REMOVE		YEL	[CURVE SYMBOL]	1										
264	X	50A	267.87	EB	RT	D10-3(268)	REMOVE		GRN	MILE 268	1										
	Y	50A	267.87	WB	LT	D10-3(268)	REMOVE		GRN	MILE 268											
265	X	50A	267.98	EB	RT	W1-4R	REMOVE		YEL	[REVERSE CURVE]	1										
	Y	50A	267.98	EB	RT	W13-1P(45)	REMOVE		YEL	45 M.P.H.											
US 50 SIGNING SUBTOTAL (18 OF 27)											14	0	0	0	6.50	71.00	1	8	0		

NOTES:

1) FOR LEGEND, SEE SHEET 27 OF 27.

Print Date: 12/19/2016
 File Name: 21255DES_Tab_Sign18.dgn
 Horiz. Scale: 1:1 Vert. Scale: N/A

TRANSPORTATION
AECOM Technical Services, Inc.
 2315 Bluffgate Parkway, Suite 150 Colorado Springs, CO 80920
 T 719.531.0001 www.aecom.com

Sheet Revisions		
Date:	Comments	Init.

Colorado Department of Transportation

1480 Quail Lake, Suite A
 Colorado Springs, CO 80906
 Phone: 719-634-2323 FAX: 719-227-3298

Region 2 **DW**


As Constructed No Revisions: Revised: Void:	TABULATION OF SIGNING			Project No./Code
				STA 0503-089
	Designer:	JAB	Structure Numbers	21255
Detailer:		LMB	Sheet Number	
Subset:		TAB-SIGN	46	
			Subset Sheets: 18 of 27	

TABULATION OF SIGNING (19 OF 27)

SIGN NUMBER	HIGHWAY	MILEPOST	DIRECTION	LOCATION	SIGN	PANEL SIZE (IN)			BACKGROUND COLOR	LEGEND	202-00810	202-00821	210-00810	210-00815	614-00011	614-00012	614-01503		614-01573		614-80001	
						REMOVAL OF GROUND SIGN	REMOVAL OF SIGN PANEL	RESET GROUND SIGN			RESET SIGN PANEL	SIGN PANEL (CLASS I)	SIGN PANEL (CLASS II)	P	*	P1	*	FLASHING BEACON (SOLAR POWERED)				
						EA	EA	EA			EA	SF	SF	EA	EA	EA	EA	EA				
US 50A - EASTBOUND																						
266	A	50A	268.00	EB	RT	D10-3(268)	10	X	36	GRN	MILE 268											
	B	50A	268.00	WB	LT	D10-3(268)	10	X	36	GRN	MILE 268					2.50					1	
267	A	50A	268.07	EB	RT	W1-4R	36	X	36	YEL	[REVERSE CURVE]											
	B	50A	268.07	EB	RT	W13-1P(45)	24	X	24	YEL	45 MPH										1	
268	A	50A	268.34	EB	RT	W1-4R	36	X	36	YEL	[REVERSE CURVE]											
	B	50A	268.34	EB	RT	W13-1P(40)	24	X	24	YEL	40 MPH										1	
269	A	50A	268.49	EB	RT	W9-1L	36	X	36	YEL	LEFT LANE ENDS										1	
270	A	50A	268.59	EB	RT	W4-2L	36	X	36	YEL	[LANE ENDS]										1	
271	A	50A	268.61	EB	RT	W1-8L	24	X	30	YEL	[CHEVRON] (INSTALL CHEVRONS AT 120-FOOT SPACINGS)					5.00					1	
	B	50A	268.61	WB	LT	W1-8R	24	X	30	YEL	[CHEVRON]					5.00						
272	A	50A	268.63	EB	RT	W1-8L	24	X	30	YEL	[CHEVRON]					5.00					1	
	B	50A	268.63	WB	LT	W1-8R	24	X	30	YEL	[CHEVRON]					5.00						
273	A	50A	268.66	EB	RT	W1-8L	24	X	30	YEL	[CHEVRON]					5.00					1	
	B	50A	268.66	WB	LT	W1-8R	24	X	30	YEL	[CHEVRON]					5.00						
274	A	50A	268.68	EB	RT	W1-8L	24	X	30	YEL	[CHEVRON]					5.00					1	
	B	50A	268.68	WB	LT	W1-8R	24	X	30	YEL	[CHEVRON]					5.00						
275	A	50A	268.70	EB	RT	W1-8L	24	X	30	YEL	[CHEVRON]					5.00					1	
	B	50A	268.70	WB	LT	W1-8R	24	X	30	YEL	[CHEVRON]					5.00						
276	A	50A	268.72	EB	RT	W1-8L	24	X	30	YEL	[CHEVRON]					5.00					1	
	B	50A	268.72	WB	LT	W1-8R	24	X	30	YEL	[CHEVRON]					5.00						
277	A	50A	268.65	EB	RT	D9-3A	24	X	24	BLUE	[TRAILER CAMPING]					4.00					1	
	B	50A	268.65	EB	RT	W16-3AP(1/2)	24	X	12	BLUE	1/2 MILE					2.00						
	X	50A	268.65	EB	RT	D9-3A				REMOVE	BLUE	[TRAILER CAMPING]	1									
	Y	50A	268.65	EB	RT	W16-3AP(1/2)				REMOVE	BLUE	1/2 MILE										
278	X	50A	268.76	EB	RT	D1-2				REMOVE	GRN	CRIPPLE CREEK VICTOR <	1									
279	A	50A	268.91	EB	RT	M2-1	21	X	15	WHT	JCT					2.19					1	
	B	50A	268.91	EB	RT	M1-5(9)	24	X	24	WHT	C-9					4.00						
	X	50A	268.91	EB	RT	M2-1				REMOVE	WHT	JCT	1									
	Y	50A	268.91	EB	RT	M1-5(9)				REMOVE	WHT	C-9										
US 50 SIGNING SUBTOTAL (19 OF 27)											3	0	0	0	77.19	44.00	9	4	0			

NOTES:

1) FOR LEGEND, SEE SHEET 27 OF 27.

Print Date: 12/19/2016	Sheet Revisions			Colorado Department of Transportation		As Constructed		TABULATION OF SIGNING			Project No./Code	
File Name: 21255DES_Tab_Sign19.dgn	Date:	Comments	Init.	 1480 Quail Lake, Suite A Colorado Springs, CO 80906 Phone: 719-634-2323 FAX: 719-227-3298 Region 2		No Revisions:					Designer: JAB Detailer: LMB Subset: TAB-SIGN	
Horiz. Scale: 1:1 Vert. Scale: N/A						DW		Revised:		Structure Numbers		
TRANSPORTATION				AECOM		Void:		Subset Sheets: 19 of 27			Sheet Number 47	

jason.bonini:3:42:52 PM p.w.\617479-PWINT.aecomonline.local:AECOM_DSO1_NA\Documents\60505397-US50 Royal Gorge West_Shg_jct North\900 Work\910 CAD\02_SHEETS\02_Roadway\21255DES_Tab_Sign19.dgn

TABULATION OF SIGNING (20 OF 27)

SIGN NUMBER	HIGHWAY	MILEPOST	DIRECTION	LOCATION	SIGN	PANEL SIZE (IN)			BACKGROUND COLOR	LEGEND	202-00810	202-00821	210-00810	210-00815	614-00011	614-00012	614-01503		614-01573		614-80001					
						REMOVAL OF GROUND SIGN	REMOVAL OF SIGN PANEL	RESET GROUND SIGN			RESET SIGN PANEL	SIGN PANEL (CLASS I)	SIGN PANEL (CLASS II)	P	*	P1	*	FLASHING BEACON (SOLAR POWERED)								
						EA	EA	EA			EA	SF	SF	EA	EA	EA	EA	EA								
US 50A - EASTBOUND																										
280	A	50A	268.98	EB	RT	D1-3	96	X	42	GRN	^Cañon City <- Cripple Creek <- Fairplay**										28.00					
	X	50A	268.98	EB	RT	D1-3	REMOVE			GRN	^ CANON CITY <- GUFFEY <- HARTSEL											1				
281	A	50A	269.00	EB	RT	D10-3(269)	10	X	36	GRN	MILE 269										2.50		1			
	B	50A	269.00	WB	LT	D10-3(269)	10	X	36	GRN	MILE 269										2.50					
	X	50A	269.00	EB	RT	D10-3(269)	REMOVE			GRN	MILE 269															
	Y	50A	269.00	WB	LT	D10-3(269)	REMOVE			GRN	MILE 269										1					
282	A	50A	269.01	EB	RT	R3-7L	36	X	36	WHT	LEFT LANE MUST TURN LEFT										9.00				1	
283	A	50A	269.03	EB	RT	D6-4C	24	X	24	BLUE	Scenic By way										4.00					
	B	50A	269.03	EB	RT	D6-4	24	X	24	WHT	AMERICA'S BYWAYS										4.00					
	C	50A	269.03	EB	RT	SPECIAL	48	X	30	BLUE	Gold Belt Tour**										10.00				1	U
	D	50A	269.03	EB	RT	M6-6L	21	X	15	BLUE	<-^										2.19					
284	X	50A	269.04	EB	RT	D6-4C	REMOVE			BLUE	Scenic By way															
	Y	50A	269.04	EB	RT	SPECIAL	REMOVE			BLUE	Gold Belt Tour <-^															
	Z	50A	269.04	EB	RT	D6-4A	REMOVE			WHT	AMERICA'S BYWAYS															
285	A	50A	269.06	EB	RT	W9-1R	36	X	36	YEL	RIGHT LANE ENDS										9.00				1	
286	U	50A	269.08	EB	RT	M3-1	REMOVE			WHT	NORTH															
	V	50A	269.08	EB	RT	M1-5(9)	REMOVE			WHT	C-9															
	W	50A	269.08	EB	RT	M6-1L	REMOVE			WHT	<-															
	X	50A	269.08	EB	RT	M3-2	REMOVE			WHT	EAST															
	Y	50A	269.08	EB	RT	M1-4(50)	REMOVE			WHT	US 50															
	Z	50A	269.08	EB	RT	M6-3	REMOVE			WHT	^															
287	A	50A	269.09	EB	RT	M3-1	24	X	12	WHT	NORTH										2.00					
	B	50A	269.09	EB	RT	M1-5(9)	24	X	24	WHT	C-9										4.00					
	C	50A	269.09	EB	RT	M6-1L	21	X	15	WHT	<-										2.19					
	D	50A	269.09	EB	RT	M3-2	24	X	12	WHT	EAST										2.00					
	E	50A	269.09	EB	RT	M1-4(50)	24	X	24	WHT	US 50										4.00					
	F	50A	269.09	EB	RT	M6-3	21	X	15	WHT	^										2.19					
288	A	50A	269.10	SB	T	W1-7	48	X	24	YEL	<->										8.00					
	X	50A	269.10	SB	T	W1-7	REMOVE			YEL	<->															
US 50 SIGNING SUBTOTAL (20 OF 27)											3	2	0	0	5.00	90.56	1	4	0							

NOTES:
1) FOR LEGEND, SEE SHEET 27 OF 27.

Print Date: 12/19/2016		Sheet Revisions			Colorado Department of Transportation			As Constructed		TABULATION OF SIGNING			Project No./Code				
File Name: 21255DES_Tab_Sign20.dgn		Date:	Comments	Init.	1480 Quail Lake, Suite A Colorado Springs, CO 80906 Phone: 719-634-2323 FAX: 719-227-3298			No Revisions:					STA 0503-089				
Horiz. Scale: 1:1 Vert. Scale: N/A					Region 2			Revised:		Designer: JAB		Structure Numbers		21255			
TRANSPORTATION AECOM Technical Services, Inc. 2315 Bluffgate Parkway, Suite 150 Colorado Springs, CO 80920 T 719.531.0001 www.aecom.com					DW			Void:		Detailer: LMB		Subset: TAB-SIGN		Subset Sheets: 20 of 27		Sheet Number 48	

jason.bonini:3:43:07 PM p.w.\617479-PWINT\ecomonline.local\AECOM_DSO1_NA\Documents\60505397-US50 Royal Gorge West_Shg_jct North\900 Work\910 CAD\02_SHEETS\02_Roadway\21255DES_Tab_Sign20.dgn

TABULATION OF SIGNING (21 OF 27)

SIGN NUMBER	HIGHWAY	MILEPOST	DIRECTION	LOCATION	SIGN	PANEL SIZE (IN)			BACKGROUND COLOR	LEGEND	202-00810	202-00821	210-00810	210-00815	614-00011	614-00012	614-01503		614-01573		614-80001	
						REMOVAL OF GROUND SIGN	REMOVAL OF SIGN PANEL	RESET GROUND SIGN			RESET SIGN PANEL	SIGN PANEL (CLASS I)	SIGN PANEL (CLASS II)	P	*	P1	*	FLASHING BEACON (SOLAR POWERED)				
																			EA	EA	EA	EA
US 50A - EASTBOUND																						
289	A	50A	269.10	SB	T	M3-2	24	X	12	WHT	EAST											
	B	50A	269.10	SB	T	M1-4(50)	24	X	24	WHT	US 50					2.00						
	C	50A	269.10	SB	T	M6-1L	21	X	15	WHT	<-					2.19						
	D	50A	269.10	SB	T	M3-4	24	X	12	WHT	WEST					2.00				1	U	
	E	50A	269.10	SB	T	M1-4(50)	24	X	24	WHT	US 50					4.00						
	F	50A	269.10	SB	T	M6-1R	21	X	15	WHT	->					2.19						
	X	50A	269.10	SB	T	M1-4(50)	REMOVE			WHT	US 50	1										
Y	50A	269.10	SB	T	M6-4	REMOVE			WHT	<->												
290	A	50A	269.11	EB	RT	W4-2R	36	X	36	YEL	[LANE ENDS]					9.00				1		
	X	50A	269.11	EB	RT	W4-2R	REMOVE			YEL	[LANE ENDS]	1										
291	X	50A	269.13	EB	RT	M3-2	REMOVE			WHT	EAST	1										
	Y	50A	269.13	EB	RT	M1-4(50)	REMOVE			WHT	US 50											
292	A	50A	269.14	EB	RT	M3-2	24	X	12	WHT	EAST				2.00							
	B	50A	269.14	EB	RT	M1-4(50)	24	X	24	WHT	US 50				4.00					1		
	X	50A	269.14	EB	RT	R8-3	REMOVE			WHT	[NO PARKING]	1										
293	A	50A	269.15	EB	RT	R8-3	30	X	30	WHT	[NO PARKING]				6.25					1		
294	A	50A	269.16	EB	RT	R2-1(50)	30	X	36	WHT	SPEED LIMIT 50				7.50					1		
295	A	50A	269.17	EB	RT	D9-3A	24	X	24	BLUE	[TRAILER CAMPING]				4.00							
	B	50A	269.17	EB	RT	M6-4	21	X	15	BLUE	<->				2.19					1		
	X	50A	269.17	EB	RT	D9-3A	REMOVE			BLUE	[TRAILER CAMPING]											
	Y	50A	269.17	EB	RT	M6-1R	REMOVE			BLUE	->	1										
	Z	50A	269.17	EB	RT	M6-1L	REMOVE			BLUE	<-											
296	A	50A	269.19	NB	RT	R1-1	36	X	36	RED	STOP				9.00						1	
	X	50A	269.19	NB	RT	R1-1	REMOVE			RED	STOP	1										
297	A	50A	269.22	NB	RT	R1-1	36	X	36	RED	STOP				9.00						1	
	X	50A	269.22	NB	RT	R1-1	REMOVE			RED	STOP	1										
298	A	50A	269.28	NB	RT	R1-1	36	X	36	RED	STOP				9.00							
	B	50A	269.28	EB	RT	D3-1	30	X	12	GRN	CR 61**				2.50						1	
	C	50A	269.28	WB	LT	D3-1	30	X	12	GRN	CR 61**				2.50						T	
	X	50A	269.28	NB	RT	R1-1	REMOVE			RED	STOP											
	Y	50A	269.28	EB	RT	D3-1	REMOVE				CR 61	1										
US 50 SIGNING SUBTOTAL (21 OF 27)											8	0	0	0	18.44	64.88	3	6	0			

NOTES:

1) FOR LEGEND, SEE SHEET 27 OF 27.

Print Date: 12/19/2016
 File Name: 21255DES_Tab_Sign21.dgn
 Horiz. Scale: 1:1 Vert. Scale: N/A

TRANSPORTATION
AECOM Technical Services, Inc.
 2315 Bluffgate Parkway, Suite 150 Colorado Springs, CO 80920
 T 719.531.0001 www.aecom.com

Sheet Revisions		
Date:	Comments	Init.

Colorado Department of Transportation



1480 Quail Lake, Suite A
 Colorado Springs, CO 80906
 Phone: 719-634-2323 FAX: 719-227-3298

Region 2 **DW**

As Constructed

No Revisions:
 Revised:
 Void:

TABULATION OF SIGNING

Designer: JAB Structure Numbers:
 Detailer: LMB
 Subset: TAB-SIGN Subset Sheets: 21 of 27

Project No./Code

STA 0503-089

21255



Sheet Number 49

jason.bonini:3:43:23 PM p.w.\617479-PWINT_aecomonline.local:AECOM_DS01_NA\Documents\60505397-US50_Royal Gorge West_Shg_jct North\900_Work\910_CAD\02_SHEETS\02_Roadway\21255DES_Tab_Sign21.dgn

TABULATION OF SIGNING (22 OF 27)

SIGN NUMBER	HIGHWAY	MILEPOST	DIRECTION	LOCATION	SIGN	PANEL SIZE (IN)			BACKGROUND COLOR	LEGEND	202-00810	202-00821	210-00810	210-00815	614-00011	614-00012	614-01503		614-01573		614-80001	
						REMOVAL OF GROUND SIGN	REMOVAL OF SIGN PANEL	RESET GROUND SIGN			RESET SIGN PANEL	SIGN PANEL (CLASS I)	SIGN PANEL (CLASS II)	P	*	P1	*	FLASHING BEACON (SOLAR POWERED)				
																			EA	EA	EA	EA
US 50A - EASTBOUND																						
299	A	50A	269.29	EB	RT	R10-50	42	X	48	WHT	STOP WHEN SCHOOL BUS SIGNALS FLASH RED										14.00	
	X	50A	269.29	EB	RT	R10-50	REMOVE			WHT	STOP WHEN SCHOOL BUS SIGNALS FLASH RED		1									
300	A	50A	269.44	EB	RT	R2-1(55)	36	X	48	WHT	SPEED LIMIT 55										12.00	
	X	50A	269.44	EB	RT	R2-1(55)	REMOVE			WHT	SPEED LIMIT 55		1									
301	A	50A	269.49	EB	RT	D6-4C	24	X	24	BLUE	Scenic Byway										4.00	
	B	50A	269.49	EB	RT	D6-4	24	X	24	WHT	AMERICA'S BYWAYS										4.00	
	C	50A	269.49	EB	RT	SPECIAL	48	X	30	BLUE	Gold Belt Tour**										10.00	
	X	50A	269.49	EB	RT	D6-4C	REMOVE			BLUE	Scenic Byway	1										
302	A	50A	269.93	EB	RT	D9-3A	24	X	24	BLUE	[TRAILER CAMPING]					4.00					1	
	B	50A	269.93	EB	RT	W16-3AP(1/2)	24	X	12	BLUE	1/2 MILE					2.00						
	X	50A	269.93	EB	RT	D9-3A	REMOVE			BLUE	[TRAILER CAMPING]	1										
	Y	50A	269.93	EB	RT	W16-3AP(1/2)	REMOVE			BLUE	1/2 MILE											
303	A	50A	270.00	EB	RT	D10-3(270)	10	X	36	GRN	MILE 270					2.50					1	
	B	50A	270.00	WB	LT	D10-3(270)	10	X	36	GRN	MILE 270					2.50						
	X	50A	270.00	EB	RT	D10-3(270)	REMOVE			GRN	MILE 270	1										
	Y	50A	270.00	WB	LT	D10-3(270)	REMOVE			GRN	MILE 270											
US 50A - WESTBOUND																						
304	A	50A	270.20	WB	RT	M3-4	24	X	12	WHT	WEST					2.00					1	
	B	50A	270.20	WB	RT	M1-4(50)	24	X	24	WHT	US 50					4.00						
	X	50A	270.20	WB	RT	M1-4(50)	REMOVE			YEL	US 50	1										
305	A	50A	270.13	WB	RT	R2-1(55)	36	X	48	WHT	SPEED LIMIT 55										12.00	
	X	50A	270.13	WB	RT	R2-1(55)	REMOVE			WHT	SPEED LIMIT 55		1									
306	X	50A	269.64	WB	RT	R52-3	REMOVE			WHT	UNLAWFUL TO DEFACE PUBLIC OR PRIVATE PROPERTY	1										
307	X	50A	269.41	WB	RT	W7-1	REMOVE			YEL	[HILL]	1										
	Y	50A	269.41	WB	RT	W7-3P	REMOVE			YEL	6% GRADE											
308	A	50A	269.29	WB	RT	D9-3A	24	X	24	BLUE	[TRAILER CAMPING]					4.00					1	
	B	50A	269.29	WB	RT	M6-4	21	X	15	BLUE	<->					2.19						
	X	50A	269.29	WB	RT	D9-3A	REMOVE			BLUE	[TRAILER CAMPING]											
	Y	50A	269.29	WB	RT	M6-1R	REMOVE			BLUE	<-	1										
	Z	50A	269.29	WB	RT	M6-1L	REMOVE			BLUE	->											
US 50 SIGNING SUBTOTAL (22 OF 27)											7	3	0	0	23.19	56.00	4	1	0			

NOTES:
1) FOR LEGEND, SEE SHEET 27 OF 27.

Print Date: 12/19/2016	Sheet Revisions	Colorado Department of Transportation	As Constructed	TABULATION OF SIGNING	Project No./Code
File Name: 21255DES_Tab_Sign22.dgn	Date: Comments Init.	 1480 Quail Lake, Suite A Colorado Springs, CO 80906 Phone: 719-634-2323 FAX: 719-227-3298 Region 2	No Revisions:	Designer: JAB Detailer: LMB Subset: TAB-SIGN	STA 0503-089
Horiz. Scale: 1:1 Vert. Scale: N/A			Revised:		21255
 TRANSPORTATION AECOM Technical Services, Inc. 2315 Bluffgate Parkway, Suite 150 Colorado Springs, CO 80920 T 719.531.0001 www.aecom.com			Void:		Sheet Number 50




jason.bonini:3:43:39 PM p:\617479-PWINT\oecomonline\local\AECOM\DS01_NA\Documents\60505397-US50_Royal Gorge West_Shg_Jct North\900_Work\910_CAD\02_SHEETS\02_Roadway\21255DES_Tab_Sign22.dgn

TABULATION OF SIGNING (23 OF 27)

SIGN NUMBER	HIGHWAY	MILEPOST	DIRECTION	LOCATION	SIGN	PANEL SIZE (IN)			BACKGROUND COLOR	LEGEND	202-00810	202-00821	210-00810	210-00815	614-00011	614-00012	614-01503		614-01573		614-80001	
						REMOVAL OF GROUND SIGN	REMOVAL OF SIGN PANEL	RESET GROUND SIGN			RESET SIGN PANEL	SIGN PANEL (CLASS I)	SIGN PANEL (CLASS II)	P	*	P1	*	FLASHING BEACON (SOLAR POWERED)				
																			EA	EA	EA	EA
US 50A - WESTBOUND																						
309	A	50A	269.26	WB	RT	M2-1	21	X	15	WHT	JCT											
	B	50A	269.26	WB	RT	M1-5(9)	24	X	24	WHT	C-9											
	X	50A	269.26	WB	RT	M2-1	REMOVE			WHT	JCT	1										
	Y	50A	269.26	WB	RT	M1-5(9)	REMOVE			WHT	C-9											
310	A	50A	269.21	SB	RT	R1-1	36	X	36	RED	STOP					9.00				1		
	X	50A	269.21	SB	RT	R1-1	REMOVE			RED	STOP	1										
311	A	50A	269.20	WB	RT	R3-7R	30	X	30	WHT	RIGHT LANE MUST TURN RIGHT					6.25				1		
	X	50A	269.20	WB	RT	R3-7R	REMOVE			WHT	RIGHT LANE MUST TURN RIGHT	1										
312	A	50A	269.18	SB	RT	R1-1	36	X	36	RED	STOP					9.00				1		
	X	50A	269.18	SB	RT	R1-1	REMOVE			RED	STOP	1										
313	A	50A	269.18	WB	RT	W7-1	36	X	36	YEL	[HILL]					9.00				1		
	B	50A	269.18	WB	RT	W7-3P	24	X	18	YEL	6% GRADE					3.00						
314	A	50A	269.16	WB	RT	D1-3	96	X	42	GRN	^ Salida Cripple Creek -> Fairplay ->**					28.00				2		
315	X	50A	269.15	WB	RT	D1-3	REMOVE			GRN	^ Salida Guffey -> Hartsel ->	1										
316	A	50A	269.13	WB	RT	D6-4C	24	X	24	BLUE	Scenic Byway					4.00						
	B	50A	269.13	WB	RT	D6-4	24	X	24	WHT	AMERICA'S BYWAYS					4.00						
	C	50A	269.13	WB	RT	SPECIAL	48	X	30	BLUE	Gold Belt Tour**					10.00				1	U	
	D	50A	269.13	WB	RT	M6-1R	21	X	15	BLUE	->					2.19						
	X	50A	269.13	WB	RT	D6-4C	REMOVE			BLUE	Scenic Byway											
	Y	50A	269.13	WB	RT	SPECIAL	REMOVE			BLUE	Gold Belt Tour ->	1										
	Z	50A	269.13	WB	RT	D6-4A	REMOVE			WHT	AMERICA'S BYWAYS											
317	A	50A	269.11	WB	RT	M3-4	24	X	12	WHT	WEST					2.00						
	B	50A	269.11	WB	RT	M1-4(50)	24	X	24	WHT	US 50					4.00						
	C	50A	269.11	WB	RT	M6-3	21	X	15	WHT	^					2.19				1	U	
	D	50A	269.11	WB	RT	M3-1	24	X	12	WHT	NORTH					2.00						
	E	50A	269.11	WB	RT	M1-5(9)	24	X	24	WHT	C-9					4.00						
	F	50A	269.11	WB	RT	M6-1R	21	X	15	WHT	->					2.19						
	U	50A	269.11	WB	RT	M3-4	REMOVE			WHT	WEST											
	V	50A	269.11	WB	RT	M1-4(50)	REMOVE			WHT	US 50											
	W	50A	269.11	WB	RT	M6-3	REMOVE			WHT	^											
	X	50A	269.11	WB	RT	M3-1	REMOVE			WHT	NORTH											
	Y	50A	269.11	WB	RT	M1-5(9)	REMOVE			WHT	C-9											
Z	50A	269.11	WB	RT	M6-1R	REMOVE			WHT	->												
US 50 SIGNING SUBTOTAL (23 OF 27)											7	0	0	0	12.44	94.56	2	7	0			

NOTES:

1) FOR LEGEND, SEE SHEET 27 OF 27.

Print Date: 12/19/2016	Sheet Revisions			Colorado Department of Transportation		As Constructed		TABULATION OF SIGNING			Project No./Code	
File Name: 21255DES_Tab_Sign23.dgn	Date:	Comments	Init.	 1480 Quail Lake, Suite A Colorado Springs, CO 80906 Phone: 719-634-2323 FAX: 719-227-3298		No Revisions:		Designer: JAB Detailer: LMB Subset: TAB-SIGN			STA 0503-089	
Horiz. Scale: 1:1 Vert. Scale: N/A						Revised:					Structure Numbers	
TRANSPORTATION				Region 2		Void:		Subset Sheets: 23 of 27			Sheet Number 51	
 AECOM Technical Services, Inc. 2315 Bluffgate Parkway, Suite 150 Colorado Springs, CO 80920 T 719.531.0001 www.aecom.com				 Region 2		DW						


jason.bonini:3:43:55 PM p.w.\617479-PWINT\oecomonline.local\AECOM_DSO1_NA\Documents\60505397-US50 Royal Gorge West_Shg_jct North\900 Work\910 CAD\02_SHEETS\02_Roadway\21255DES_Tab_Sign23.dgn

TABULATION OF SIGNING (24 OF 27)

SIGN NUMBER	HIGHWAY	MILEPOST	DIRECTION	LOCATION	SIGN	PANEL SIZE (IN)			BACKGROUND COLOR	LEGEND	202-00810	202-00821	210-00810	210-00815	614-00011	614-00012	614-01503		614-01573		614-80001
						REMOVAL OF GROUND SIGN	REMOVAL OF SIGN PANEL	RESET GROUND SIGN			RESET SIGN PANEL	SIGN PANEL (CLASS I)	SIGN PANEL (CLASS II)	P	*	P1	*	FLASHING BEACON (SOLAR POWERED)			
																			EA	EA	EA
US 50A - WESTBOUND																					
318	A	50A	269.05	WB	RT	M3-4	24	X	12	WHT	WEST										
	B	50A	269.05	WB	RT	M1-4(50)	24	X	24	WHT	US 50					2.00					
	X	50A	269.05	WB	RT	M3-4	REMOVE			WHT	WEST					4.00					
	Y	50A	269.05	WB	RT	M1-4(50)	REMOVE			WHT	US 50	1									
319	A	50A	269.03	WB	RT	R2-1(50)	36	X	48	WHT	SPEED LIMIT 50										
	X	50A	269.03	WB	RT	R2-1(50)	REMOVE			WHT	SPEED LIMIT 50					12.00					
320	X	50A	268.97	WB	RT	W1-5L	REMOVE			YEL	[WINDING ROAD]										
	Y	50A	268.97	WB	RT	W13-1P(35)	REMOVE			YEL	35 M.P.H.	1									
321	A	50A	268.95	WB	RT	D2-2	72	X	30	GRN	Cotopaxi 24 Salida 47**					15.00					
	X	50A	268.95	WB	RT	D2-2	REMOVE			GRN	COTOPAXI 24 SALIDA 47										
322	A	50A	268.88	WB	RT	W1-5R	36	X	36	YEL	[WINDING ROAD]										
	B	50A	268.88	WB	RT	W13-1P(40)	24	X	24	YEL	40 MPH					9.00					
323	A	50A	268.57	WB	RT	W1-8L	24	X	30	YEL	[CHEVRON] (INSTALL CHEVRONS AT 120-FOOT SPACINGS)					5.00					
	B	50A	268.57	EB	LT	W1-8R	24	X	30	YEL	[CHEVRON]					5.00					
324	A	50A	268.55	WB	RT	W1-8L	24	X	30	YEL	[CHEVRON]					5.00					
	B	50A	268.55	EB	LT	W1-8R	24	X	30	YEL	[CHEVRON]					5.00					
325	A	50A	268.52	WB	RT	W1-8L	24	X	30	YEL	[CHEVRON]					5.00					
	B	50A	268.52	EB	LT	W1-8R	24	X	30	YEL	[CHEVRON]					5.00					
326	A	50A	268.50	WB	RT	W1-8L	24	X	30	YEL	[CHEVRON]					5.00					
	B	50A	268.50	EB	LT	W1-8R	24	X	30	YEL	[CHEVRON]					5.00					
327	A	50A	268.48	WB	RT	W1-8L	24	X	30	YEL	[CHEVRON]					5.00					
	B	50A	268.48	EB	LT	W1-8R	24	X	30	YEL	[CHEVRON]					5.00					
328	A	50A	268.46	WB	RT	W1-8L	24	X	30	YEL	[CHEVRON]					5.00					
	B	50A	268.46	EB	LT	W1-8R	24	X	30	YEL	[CHEVRON]					5.00					
329	A	50A	268.43	WB	RT	W1-8L	24	X	30	YEL	[CHEVRON]					5.00					
	B	50A	268.43	EB	LT	W1-8R	24	X	30	YEL	[CHEVRON]					5.00					
330	A	50A	268.41	WB	RT	W1-8L	24	X	30	YEL	[CHEVRON]					5.00					
	B	50A	268.41	EB	LT	W1-8R	24	X	30	YEL	[CHEVRON]					5.00					
US 50 SIGNING SUBTOTAL (24 OF 27)											2	2	0	0	86.00	40.00	9	1	0		

NOTES:

1) FOR LEGEND, SEE SHEET 27 OF 27.

Print Date: 12/19/2016	Sheet Revisions			Colorado Department of Transportation		As Constructed		TABULATION OF SIGNING			Project No./Code		
File Name: 21255DES_Tab_Sign24.dgn	Date:	Comments	Init.	 1480 Quail Lake, Suite A Colorado Springs, CO 80906 Phone: 719-634-2323 FAX: 719-227-3298 Region 2		No Revisions:					STA 0503-089		
Horiz. Scale: 1:1 Vert. Scale: N/A								Revised:		Designer: JAB		21255	
TRANSPORTATION						Void:		Detailer: LMB		Structure Numbers			
AECOM Technical Services, Inc. 2315 Bluffgate Parkway, Suite 150 Colorado Springs, CO 80920 T 719.531.0001 www.aecom.com								Subset: TAB-SIGN		Subset Sheets: 24 of 27		Sheet Number 52	

jason.bonini:3:44:12 PM pw:\617479-PWINT.aecomonline.local\AECOM_D501_NA\Documents\60505397-US50_RoyalGorge_West_Shg_Jct_North\900_Work\910_CAD\02_SHEETS\02_Roadway\21255DES_Tab_Sign24.dgn

TABULATION OF SIGNING (25 OF 27)

SIGN NUMBER	HIGHWAY	MILEPOST	DIRECTION	LOCATION	SIGN	PANEL SIZE (IN)			BACKGROUND COLOR	LEGEND	202-00810	202-00821	210-00810	210-00815	614-00011	614-00012	614-01503		614-01573		614-80001	
						REMOVAL OF GROUND SIGN	REMOVAL OF SIGN PANEL	RESET GROUND SIGN			RESET SIGN PANEL	SIGN PANEL (CLASS I)	SIGN PANEL (CLASS II)	P	*	P1	*	FLASHING BEACON (SOLAR POWERED)				
																			EA	EA	EA	EA
US 50A - WESTBOUND																						
331	A	50A	268.39	WB	RT	W1-8L	24	X	30	YEL	[CHEVRON]											
	B	50A	268.39	EB	LT	W1-8R	24	X	30	YEL	[CHEVRON]											
332	A	50A	268.37	WB	RT	W1-8L	24	X	30	YEL	[CHEVRON]											
	B	50A	268.37	EB	LT	W1-8R	24	X	30	YEL	[CHEVRON]											
333	X	50A	268.27	WB	RT	W1-4L	REMOVE			YEL	[REVERSE CURVE]	1										
	Y	50A	268.27	WB	RT	W13-1P(40)	REMOVE			YEL	40 M.P.H.											
334	A	50A	268.21	WB	RT	W1-4L	36	X	36	YEL	[REVERSE CURVE]											
	B	50A	268.21	WB	RT	W13-1P(45)	24	X	24	YEL	45 MPH											
335	A	50A	267.49	WB	RT	I-2	48	X	18	GRN	Parkdale**											
	X	50A	267.49	WB	RT	I-2	REMOVE			GRN	PARKDALE	1										
336	A	50A	267.46	WB	RT	SPECIAL	48	X	60	YEL	WATCH FOR LEFT TURNING VEHICLES**											
	X	50A	267.46	WB	RT	W2-2L	REMOVE			YEL	[SIDE ROAD WARNING]	1										
337	A	50A	267.43	SB	RT	R1-1	36	X	36	RED	STOP											
	X	50A	267.43	SB	RT	R1-1	REMOVE			RED	STOP	1										
338	A	50A	267.41	WB	RT	W2-2L	36	X	36	YEL	[SIDE ROAD WARNING]											
	X	50A	267.41	WB	RT	W16-8P	24	X	12	YEL	CR 3**											
339	A	50A	267.38	WB	RT	I-3	36	X	18	GRN	Arkansas River**											
	B	50A	267.38	WB	RT	STRID	12	X	18	WHT	K 15 W 267.45											
	X	50A	267.38	WB	RT	I-3	REMOVE			GRN	ARKANSAS RIVER	1										
340	X	50A	267.37	WB	RT	STRID	REMOVE			WHT	K 15 W	1										
341	A	50A	267.22	NB	T	D1-2	84	X	30	GRN	<- Salida Cañon City ->**											
	X	50A	267.22	NB	T	D1-2	REMOVE			GRN	CANON CITY -> US 50 <- SALIDA	1										
342	A	50A	267.18	WB	RT	M3-4	24	X	12	WHT	WEST											
	B	50A	267.18	WB	RT	M1-4(50)	24	X	24	WHT	US 50											
	X	50A	267.18	WB	RT	M3-4	REMOVE			WHT	WEST											
	Y	50A	267.18	WB	RT	M1-4(50)	REMOVE			WHT	US 50	1										
343	A	50A	267.12	WB	RT	R2-1(55)	36	X	48	WHT	SPEED LIMIT 55											
	X	50A	267.12	WB	RT	R2-1(55)	REMOVE			WHT	SPEED LIMIT 55											
US 50 SIGNING SUBTOTAL (25 OF 27)											8	1	0	0	27.50	93.00	3	8	0			

NOTES:

1) FOR LEGEND, SEE SHEET 27 OF 27.

Print Date: 12/19/2016 File Name: 21255DES_Tab_Sign25.dgn Horiz. Scale: 1:1 Vert. Scale: N/A	Sheet Revisions <table border="1" style="width: 100%; border-collapse: collapse;"> <tr> <th style="width: 15%;">Date:</th> <th style="width: 55%;">Comments</th> <th style="width: 30%;">Init.</th> </tr> <tr> <td> </td> <td> </td> <td> </td> </tr> <tr> <td> </td> <td> </td> <td> </td> </tr> </table>	Date:	Comments	Init.							Colorado Department of Transportation 1480 Quail Lake, Suite A Colorado Springs, CO 80906 Phone: 719-634-2323 FAX: 719-227-3298 Region 2 DW	As Constructed No Revisions: Revised: Void:	TABULATION OF SIGNING Designer: JAB Structure Numbers Detailer: LMB Subset: TAB-SIGN Subset Sheets: 25 of 27	Project No./Code STA 0503-089 21255 Sheet Number 53
Date:	Comments	Init.												



jason.bonini:3:44:27 PM pww:\617479-PWINT.aecomonline.local:AECOM_DS01_NA\Documents\60505397-US50_Royal Gorge West_Shg_Jct North\900_Work\910_CAD\02_SHEETS\02_Roadway\21255DES_Tab_Sign25.dgn

TABULATION OF SIGNING (26 OF 27)

SIGN NUMBER	HIGHWAY	MILEPOST	DIRECTION	LOCATION	SIGN	PANEL SIZE (IN)			BACKGROUND COLOR	LEGEND	202-00810	202-00821	210-00810	210-00815	614-00011	614-00012	614-01503	614-01573	614-80001	
						REMOVAL OF GROUND SIGN	REMOVAL OF SIGN PANEL	RESET GROUND SIGN			RESET SIGN PANEL	SIGN PANEL (CLASS I)	SIGN PANEL (CLASS II)	P	*	P1	*	FLASHING BEACON (SOLAR POWERED)		
																			EA	EA
US 50A - WESTBOUND																				
344	A	50A	266.64	WB	RT	R3-7R	30	X	30	WHT					6.25		1			
	X	50A	266.64	WB	RT	R3-7R	REMOVE			WHT	1									
345	A	50A	266.56	WB	RT	R3-7R	30	X	30	WHT					6.25		1			
	X	50A	266.56	WB	RT	R3-7R	REMOVE			WHT	1									
346	A	50A	266.54	SB	RT	R1-1	36	X	36	RED					9.00			1		
	X	50A	266.54	SB	RT	R1-1	REMOVE			RED	1									
347	X	50A	266.11	WB	RT	W1-4R	REMOVE			YEL										
	Y	50A	266.11	WB	RT	W13-1P(45)	REMOVE			YEL	1									
348	A	50A	266.10	WB	RT	W2-2R	36	X	36	YEL					9.00					
	X	50A	266.10	WB	RT	W16-8P	30	X	12	YEL					2.50			1		
349	A	50A	266.03	WB	RT	W1-4R	36	X	36	YEL					9.00					
	B	50A	266.03	WB	RT	W13-1P(45)	24	X	24	YEL					4.00			1		
350	A	50A	265.90	WB	RT	W8-14	RESET			YEL								1		
351	A	50A	264.42	WB	RT	D17-2	72	X	42	GRN					21.00			2		
352	A	50A	264.30	WB	RT	R4-12	42	X	24	WHT					7.00			1		
353	A	50A	263.98	WB	RT	R4-14	30	X	42	WHT					6.75					
	R	50A	263.98	WB	RT	W8-14	RESET			YEL				1						
354	R	50A	263.14	WB	RT	W1-2L	RESET			YEL			1							
	S	50A	263.14	WB	RT	W13-1P(45)	RESET			YEL										
355	R	50A	261.49	WB	RT	W4-2R	RESET			YEL			1							
356	R	50A	261.37	WB	RT	W9-1R	RESET			YEL			1							
US 50 SIGNING SUBTOTAL (26 OF 27)											4	0	1	3	12.50	70.25	2	7	0	

NOTES:

1) FOR LEGEND, SEE SHEET 27 OF 27.

Print Date: 12/19/2016	Sheet Revisions			 Colorado Department of Transportation 1480 Quail Lake, Suite A Colorado Springs, CO 80906 Phone: 719-634-2323 FAX: 719-227-3298 Region 2	As Constructed	TABULATION OF SIGNING Designer: JAB Detailer: LMB Subset: TAB-SIGN			Project No./Code	
File Name: 21255DES_Tab_Sign26.dgn	Date:	Comments	Init.		No Revisions:				STA 0503-089	
Horiz. Scale: 1:1 Vert. Scale: N/A				Revised:	21255					
TRANSPORTATION				Void:	Sheet Number 54					
 AECOM Technical Services, Inc. 2315 Bluffgate Parkway, Suite 150 Colorado Springs, CO 80920 T 719.531.0001 www.aecom.com				Structure Numbers Subset Sheets: 26 of 27						

jason.bonini:3:44:42 PM 12/19/2016 \\617479-PWINT.aecomonline.local:AECDM_DS01_NA\Documents\60505397-US50 RoyalGorge West_Shg Jct North\900 Work\910 CAD\02 SHEETS\02_Roadway\21255DES_Tab_Sign26.dgn

LEGEND:

- ** SPECIAL LAYOUT
- P STEEL SIGN SUPPORT (2-INCH ROUND)(POST AND SOCKET)
- P1 STEEL SIGN SUPPORT (2-1/2 INCH ROUND NP-40)(POST & SLIPBASE)
- EB EASTBOUND
- WB WESTBOUND
- NB NORTHBOUND
- SB SOUTHBOUND
- RT RIGHT SIDE OF ROAD
- LT LEFT SIDE OF ROAD
- T FAR SIDE OF T INTERSECTION

TABULATION OF SIGNING (27 OF 27)

	202-00810	202-00821	210-00810	210-00815	614-00011	614-00012	614-01503		614-01573	614-80001	
	REMOVAL OF GROUND SIGN	REMOVAL OF SIGN PANEL	RESET GROUND SIGN	RESET SIGN PANEL	SIGN PANEL (CLASS I)	SIGN PANEL (CLASS II)	P	*	P1	*	FLASHING BEACON (SOLAR POWERED)
	EA	EA	EA	EA	SF	SF	EA	EA	EA	EA	
SH 9 SIGNING SUBTOTAL (1 OF 27)	7	1			8.50	99.00	2		6		
SH 9 SIGNING SUBTOTAL (2 OF 27)	8				9.00	65.00	4		6	1	
SH 9 SIGNING SUBTOTAL (3 OF 27)	8	2			7.50	54.00	3		4		
SH 9 SIGNING SUBTOTAL (4 OF 27)	3	2			67.50	38.00	9		2		
SH 9 SIGNING SUBTOTAL (5 OF 27)	5	1			36.00	79.69	4		4		
SH 9 SIGNING SUBTOTAL (6 OF 27)	9	1			12.25	87.00	3		7		
SH 9 SIGNING SUBTOTAL (7 OF 27)	5	1			75.25	32.50	9		2		
SH 9 SIGNING SUBTOTAL (8 OF 27)	7	1			16.50	51.00	5		3		
SH 9 SIGNING SUBTOTAL (9 OF 27)	9				3.75	77.00	1		6		
SH 9 SIGNING SUBTOTAL (10 OF 27)	6	2			7.50	99.50	2		7		
SH 9 SIGNING SUBTOTAL (11 OF 27)	3	6			60.00	35.00	3		3		
SH 9 SIGNING SUBTOTAL (12 OF 27)	9	1			3.00	101.00	2		7		
SH 9 SIGNING SUBTOTAL (13 OF 27)	6	2			6.00	132.19	1		9	1	
SH 9 SIGNING SUBTOTAL (14 OF 27)	6	1			6.00	118.50	1		8		
SH 9 SIGNING SUBTOTAL (15 OF 27)	8				46.50	63.00	7		6		
SH 9 SIGNING SUBTOTAL (16 OF 27)	10	1				107.00			9		
SH 9 SIGNING SUBTOTAL (17 OF 27)	3	3			12.19	91.19	2		5		
US 50 SIGNING SUBTOTAL (17 OF 27)	1	1	2	2							
US 50 SIGNING SUBTOTAL (18 OF 27)	14				6.50	71.00	1		8		
US 50 SIGNING SUBTOTAL (19 OF 27)	3				77.19	44.00	9		4		
US 50 SIGNING SUBTOTAL (20 OF 27)	3	2			5.00	90.56	1		4		
US 50 SIGNING SUBTOTAL (21 OF 27)	8				18.44	64.88	3		6		
US 50 SIGNING SUBTOTAL (22 OF 27)	7	3			23.19	56.00	4		1		
US 50 SIGNING SUBTOTAL (23 OF 27)	7				12.44	94.56	2		7		
US 50 SIGNING SUBTOTAL (24 OF 27)	2	2			86.00	40.00	9		1		
US 50 SIGNING SUBTOTAL (25 OF 27)	8	1			27.50	93.00	3		8		
US 50 SIGNING SUBTOTAL (26 OF 27)	4		1	3	12.50	70.25	2		7		
SH 9 SIGNING SUBTOTAL	112	25	0	0	377.44	1330.56	58		94	2	
US 50 SIGNING SUBTOTAL	57	9	3	5	268.75	624.25	34		46	0	
TOTAL	169	34	3	5	646.19	1954.81	92		140	2	
PROJECT TOTAL	169	34	3	5	647	1955	92		140	2	

jason.bonini:3:44:57 PM pww:\617479-PWINT.aecomonline.local\AECOM_DS01_NA\Documents\60505397-US50 Royal Gorge West_Shg_jct North\900 Work\910 CAD\02 SHEETS\02_Roadway\21255DES_Tab_Sign27.dgn

Print Date: 12/19/2016 File Name: 21255DES_Tab_Sign27.dgn Horiz. Scale: 1:1 Vert. Scale: N/A		<table border="1" style="width: 100%; border-collapse: collapse;"> <thead> <tr> <th colspan="3">Sheet Revisions</th> </tr> <tr> <th style="width: 15%;">Date:</th> <th style="width: 65%;">Comments</th> <th style="width: 20%;">Init.</th> </tr> </thead> <tbody> <tr><td> </td><td> </td><td> </td></tr> <tr><td> </td><td> </td><td> </td></tr> <tr><td> </td><td> </td><td> </td></tr> </tbody> </table>	Sheet Revisions			Date:	Comments	Init.										Colorado Department of Transportation 1480 Quail Lake, Suite A Colorado Springs, CO 80906 Phone: 719-634-2323 FAX: 719-227-3298 Region 2 DW	<table border="1" style="width: 100%; border-collapse: collapse;"> <thead> <tr> <th colspan="2">As Constructed</th> </tr> </thead> <tbody> <tr> <td>No Revisions:</td> <td> </td> </tr> <tr> <td>Revised:</td> <td> </td> </tr> <tr> <td>Void:</td> <td> </td> </tr> </tbody> </table>	As Constructed		No Revisions:		Revised:		Void:		TABULATION OF SIGNING <table border="1" style="width: 100%; border-collapse: collapse;"> <tr> <td>Designer:</td> <td>JAB</td> <td>Structure Numbers</td> <td> </td> </tr> <tr> <td>Detailer:</td> <td>LMB</td> <td>Subset Sheets:</td> <td>27 of 27</td> </tr> <tr> <td>Subset:</td> <td>TAB-SIGN</td> <td> </td> <td> </td> </tr> </table>	Designer:	JAB	Structure Numbers		Detailer:	LMB	Subset Sheets:	27 of 27	Subset:	TAB-SIGN			<table border="1" style="width: 100%; border-collapse: collapse;"> <tr> <td>Project No./Code</td> <td>STA 0503-089</td> </tr> <tr> <td> </td> <td>21255</td> </tr> <tr> <td>Sheet Number</td> <td>55</td> </tr> </table>	Project No./Code	STA 0503-089		21255	Sheet Number	55
Sheet Revisions	
Date:	Comments	Init.	
As Constructed	
No Revisions:	
Revised:	
Void:	
Designer:	JAB	Structure Numbers	
Detailer:	LMB	Subset Sheets:	27 of 27	
Subset:	TAB-SIGN	
Project No./Code	STA 0503-089	
	21255	
Sheet Number	55	